


NOTES:

- ALL BINS AND FURNITURE TO BE REMOVED SOUTH OF EXISTING LEARN TO SWIM AND TO BE RETURNED TO OWNER IN GOOD CONDITION
- CHECK ALL DIMENSIONS ON SITE
- REFER TO SLAB SETOUT PLAN FOR RL's

DEMOLISHED

EXISTING TO REMAIN

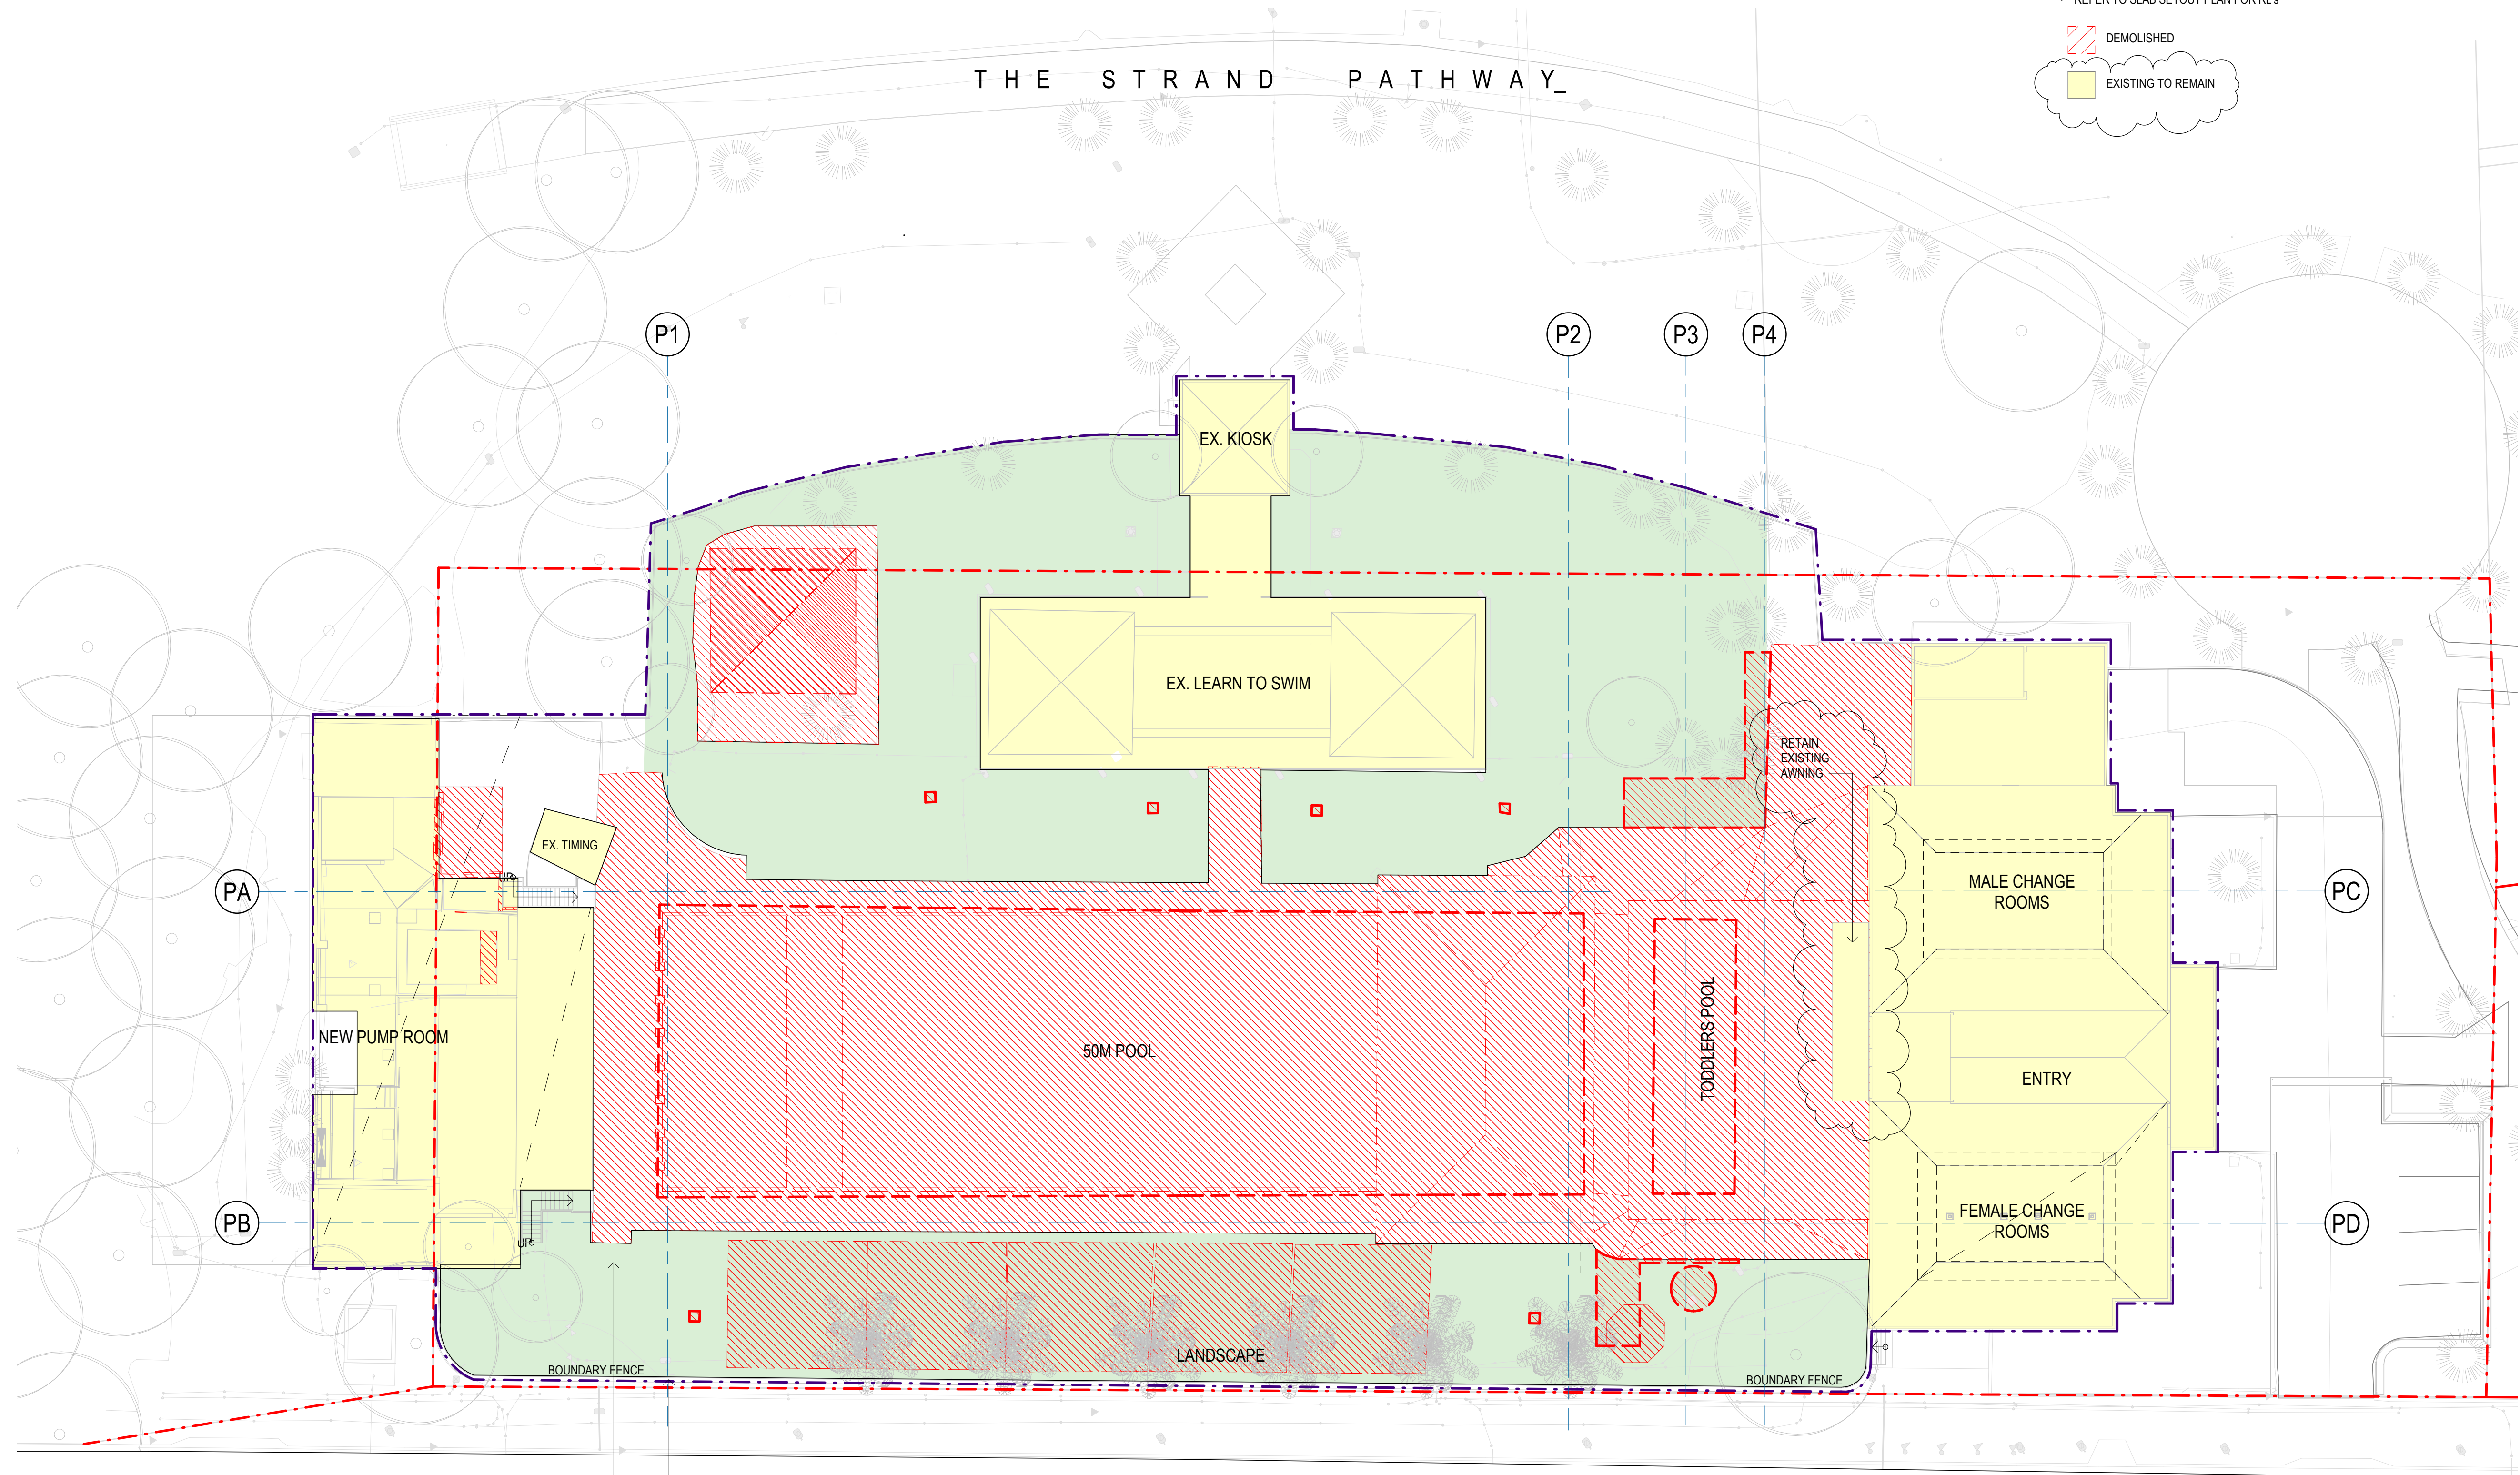


DEMOLITION SITE PLAN

SCALE 1:200

THE STRAND_

REMOVAL AND DISPOSAL OFFSITE OF EXISTING PLANT, EQUIPMENT, PIPING AND SERVICES INCLUDING DEMOLITION WORKS INCLUDING CONCRETE ENCASED PIPING / SERVICES AND MAKE GOOD

THIS DRAWING INCLUDES COLOURED INFORMATION COPIES OF THIS DRAWING MUST BE PRODUCED IN COLOUR

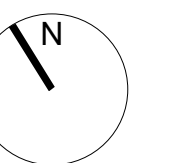

1	AMENDED FOR SARA & DES				AMC	RO*	RO*	29.07.19
0	ISSUED FOR CONSTRUCTION				EH	DW*	RO*	21.05.19
No	Revision	Note: * indicates signatures on original issue of drawing or last revision of drawing			Drawn	Job Manager	Project Director	Date

0 2000 4000 6000 8000 10000mm
SCALE 1:200 AT ORIGINAL SIZE



GHDWOODHEAD

71 Stanley Street, Townsville QLD 4810 Australia
PO Box 930 Townsville QLD 4810
T 61 7 4720 0400 F 61 7 4772 6514
E tsvmail@ghd.com.au W www.ghd.com.au

DO NOT SCALE



GHDWOODHEAD is a trading name of GHD Pty Ltd.
Conditions of Use:
This document may only be used by GHD's client (and any other person who GHD has agreed can use this document) for the purpose for which it was prepared and must not be used by any other person or for any other purpose.

Drawn	A.CASEY	Designer	A.CASEY
Drafting Check	C.LONG*	Design Check	C.ACEVSKI*
Approved (Project Director)	R. OLSEN*	Date	29.07.2019
Scale	1:200	This Drawing must not be used for Construction unless signed as Approved	


Client **TOWNSVILLE CITY COUNCIL**
Project **TOBRUK POOL REDEVELOPMENT**
Title **SITE & BUILDINGS DEMOLITION PLAN**

Original Size **A1** Drawing No: **42-20977-A110**

Rev: **1**

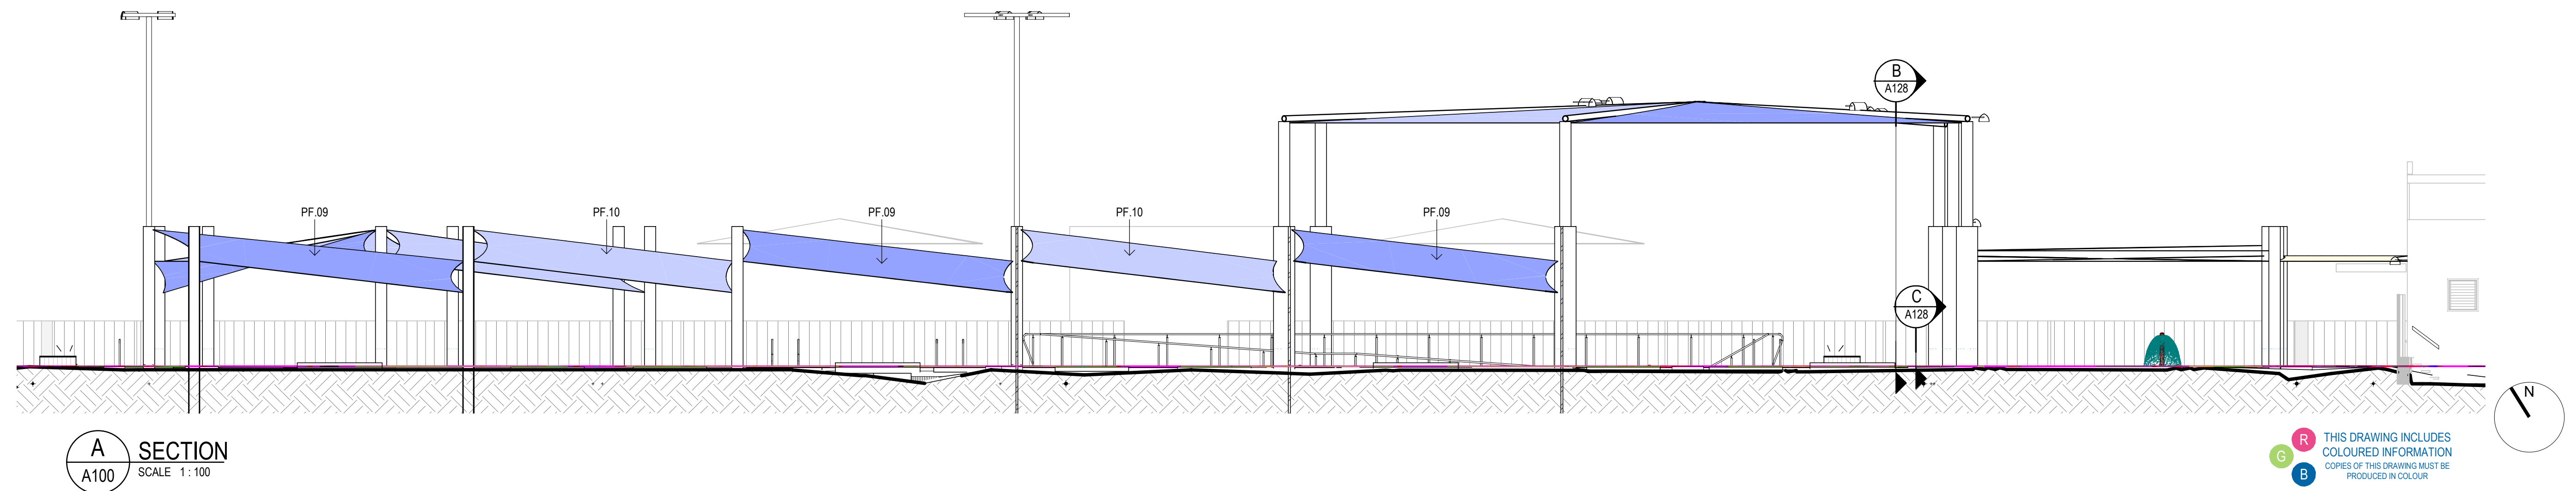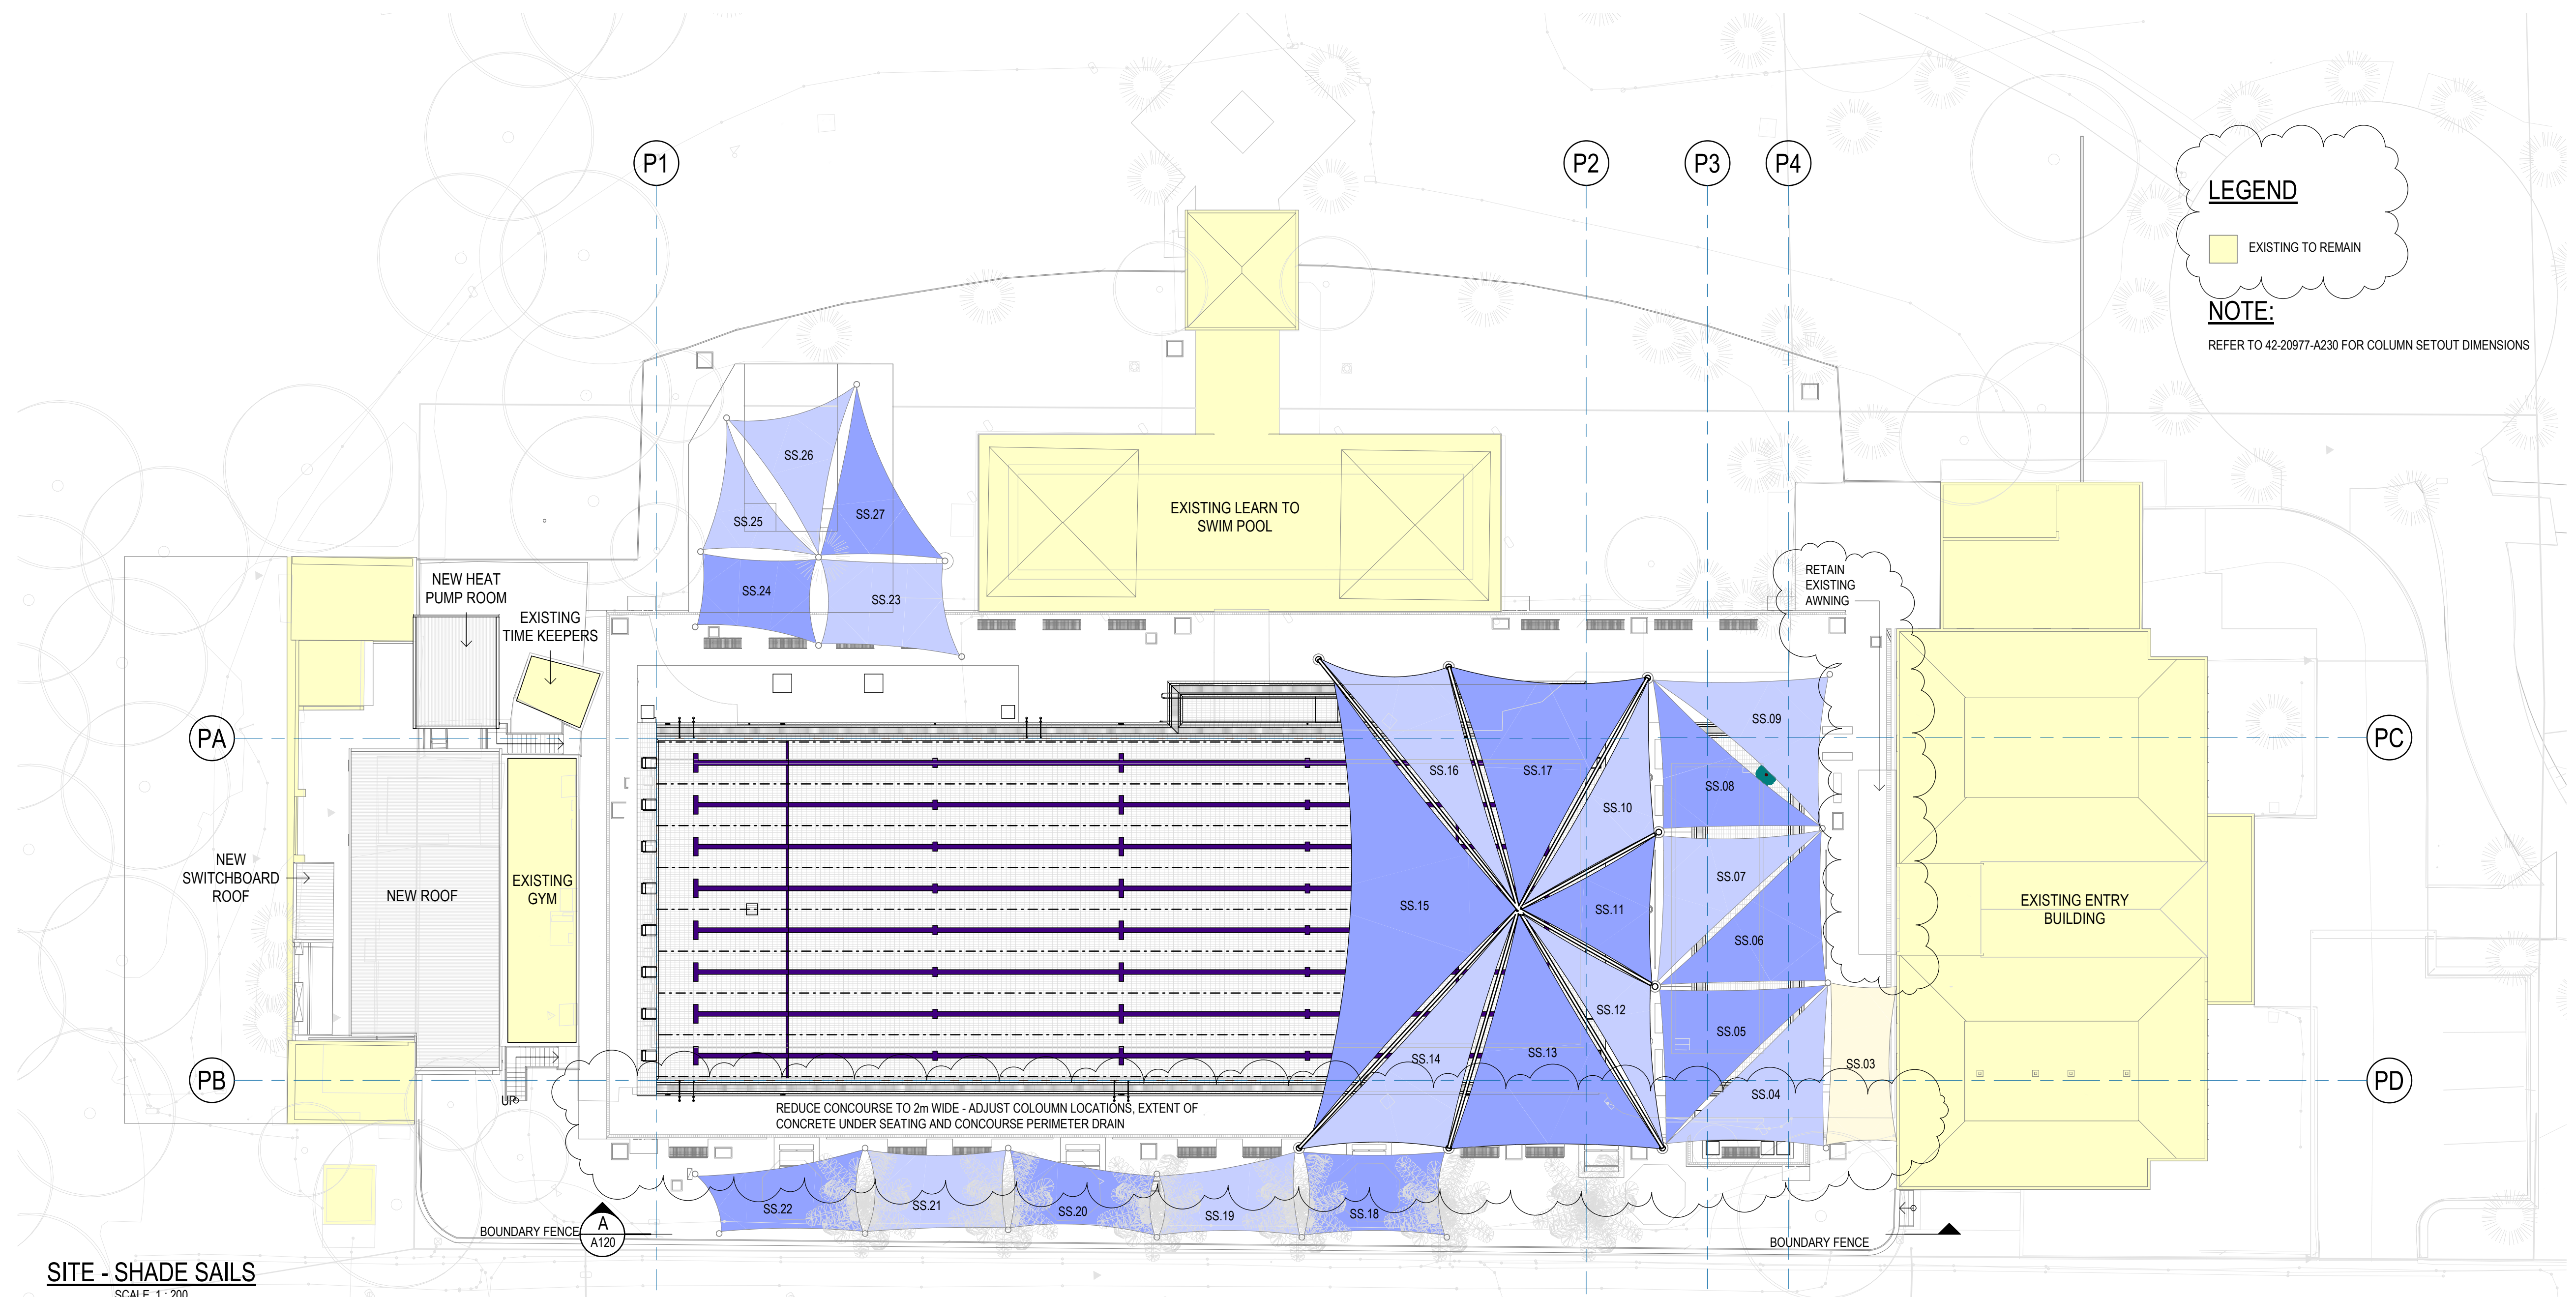

1	AMENDED FOR SARA & DES				AMC	RO*	RO*	29.07.19
0	ISSUED FOR CONSTRUCTION				EH	DW*	RO*	21.05.19
No	Revision	Note: * indicates signatures on original issue of drawing or last revision of drawing			Drawn	Job Manager	Project Director	Date

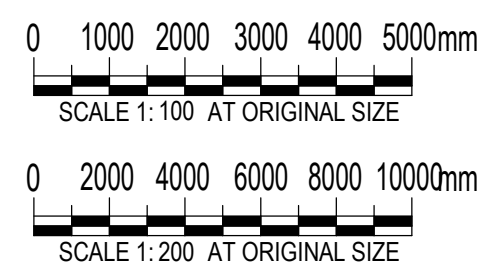

GHDWOODHEAD

71 Stanley Street Townsville QLD 4810 Australia
PO Box 930 Townsville QLD 4810
T 61 7 4720 0400 F 61 7 4772 6514
E tsvm@ghd.com.au W www.ghdwoodhead.com

DO NOT SCALE

GHDWOODHEAD is a trading name of GHD Pty Ltd.
Conditions of Use:
This document may only be used by GHD's client (and any other person who GHD has agreed can use this document) for the purpose for which it was prepared and must not be used by any other person or for any other purpose.

Drawn	A.CASEY	Designer	A.CASEY
Drafting Check	C.LONG*	Design Check	C.ACEVSKI*
Approved (Project Director)	R. OLSEN*	Date	29.07.2019
Scale	As indicated	This Drawing must not be used for Construction unless signed as Approved	

Client **TOWNSVILLE CITY COUNCIL**
Project **TOBRUK POOL REDEVELOPMENT**
Title **SITE & BUILDINGS SHADE SAILS**

Original Size **A1** Drawing No: **42-20977-A120**

Rev: **1**