


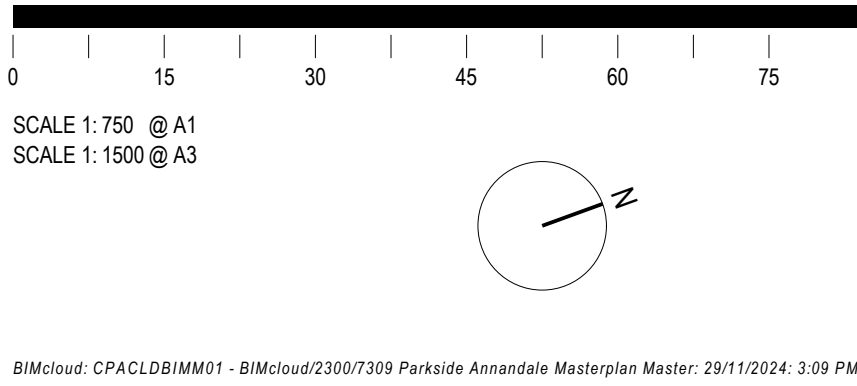

1 SITE PLAN - RETIREMENT LIVING VILLAGE  
SCALE 1:750 @ A1  
SCALE 1:1500 @ A3

**COTTEEPARKER**   
BRISBANE  
T 61 7 3846 7422  
COTTEE PARKER ARCHITECTS PTY LTD  
ABN 77 010 924 106  
COTTEEPARKER.COM.AU



02	Draft DA Set	29/11/2024	VTOL	GP	BD
03	For Coordination	22/11/2024	VTOL	GP	BD
ISSUE PURPOSE	DATE	D	C	A	

SCHEMATIC DESIGN

**Parkside Annandale Masterplan**  
33 UNIVERSITY ROAD, ANNANDALE  
CLIENT - PARKSIDE DEVELOPMENTS PTY LTD  
DRAWING TITLE  
**SITE PLAN - RETIREMENT VILLAGE**  
JOB No 7309  
DRAWING No SDA-1004  
ISSUE 02