

DATE OF ISSUE	25.05.2023	28.08.2023																		
DRAWING PACKAGE VERSION	1	2																		
GENERAL DRAWINGS																				
AQ4816-004-P1	DRAFT SITE PLAN	A	B-1																	
AQ4816-004-P2	DRAFT SITE SETOUT PLAN	A	B-1																	
AQ4816-004-P3	DRAFT SITE ELEVATION	A	B-1																	

NOME SOUTH


9 SERENE COURT,
NOME,
QLD 4816

SITE ID: AQ4816-004



City West Office Park
Suite 3.02, Level 3, Building B
33-35 Saunders Street, Pyrmont, NSW 2009
www.waveconn.com

FOR APPROVAL

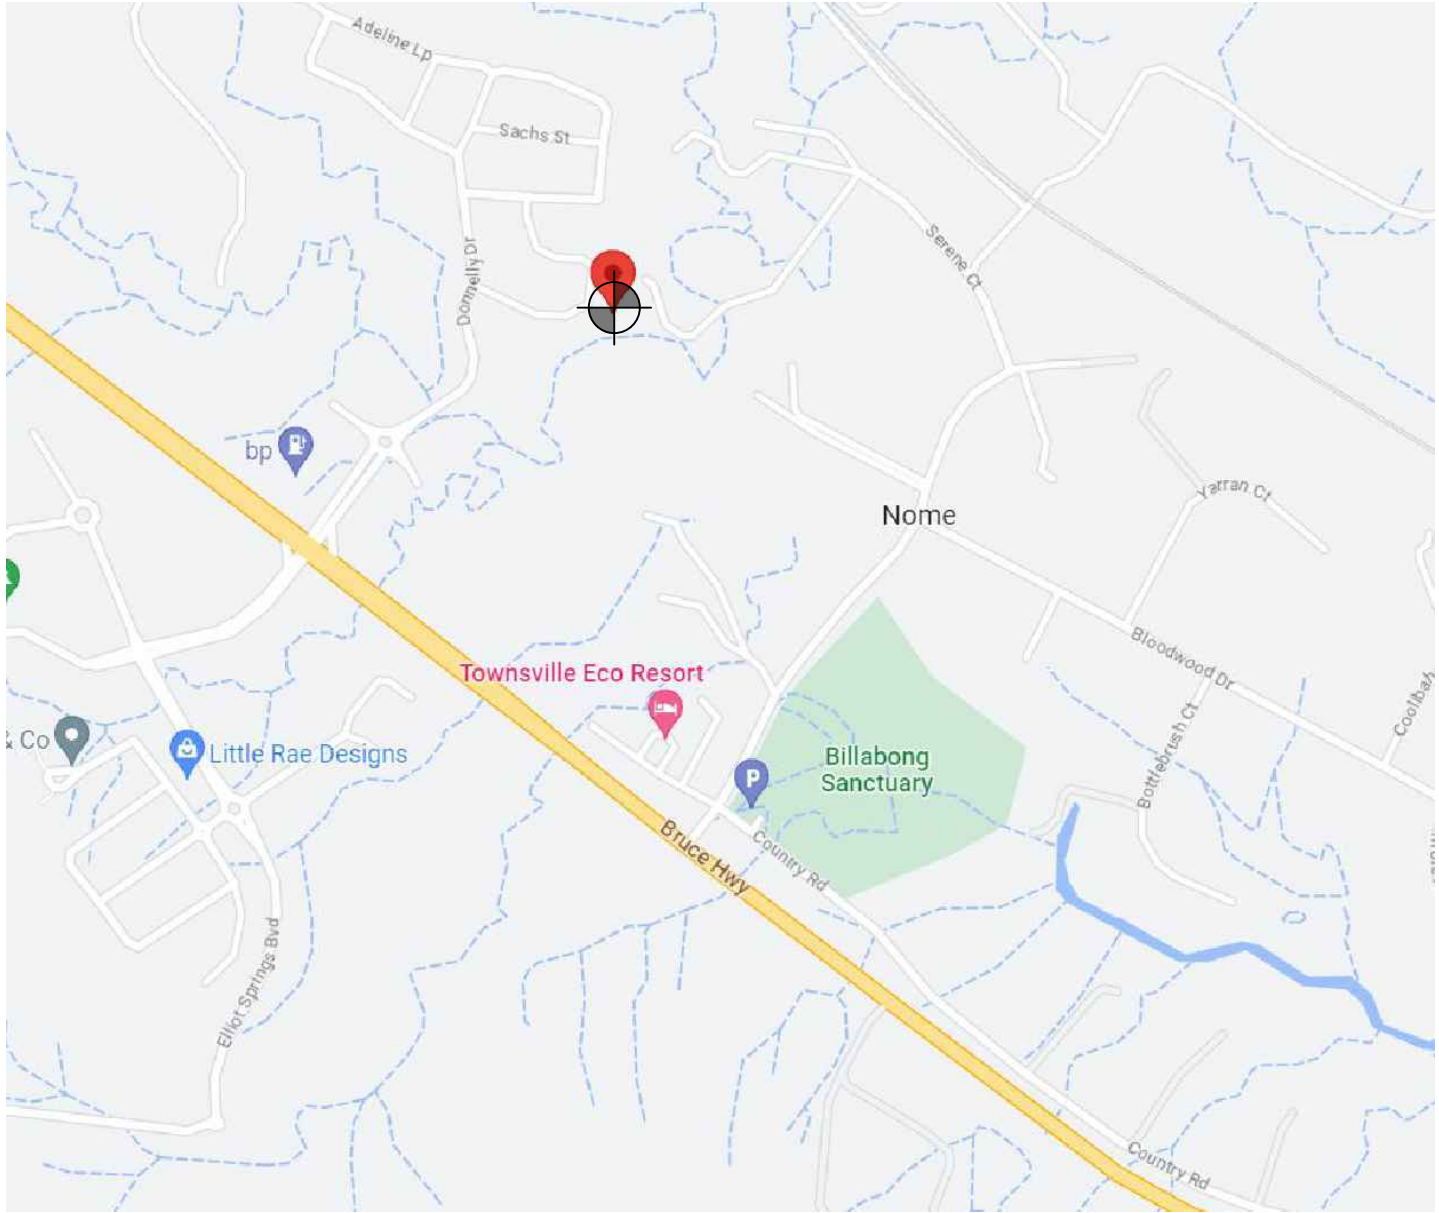

LOCALITY PLAN
NOT TO SCALE

Townsville City Council
Received
22/12/2023

DRAWING No.
AQ4816-004 - 00




- PROPOSED ACCESS GATE
- PROPOSED POWER ROUTE TO EXISTING POWER POLE
- PROPOSED 3m WIDE ACCESS TRACK
- PROPOSED INSTALLATION AND LEASE AREA (HATCHED)



SITE PLAN

SCALE 1:750

REVISION	DATE	REVISION DESCRIPTION	DRAWN	DESIGNED	APPROVED	 <small>City West Office Park Suite 3.02, Level 3, Building 8 33-35 Saunders Street, Pyrmont, NSW 2009 www.waveconn.com</small>	TITLE: DRAFT SITE PLAN		
							DRAWING STATUS: FOR APPROVAL	DRAWING No. AQ4816-004-P1	REVISION B-1

AQ4816-004 NOME SOUTH
9 SERENE COURT, NOME, QLD 4816



PROPOSED 3.0m WIDE
DOUBLE ACCESS GATES

PROPOSED 3m WIDE
ACCESS TRACK

DATUM POINT	GDA94 CO-ORDINATES	
	LATITUDE	-19.368985
	LONGITUDE	146.902670

PROPOSED FIBRE PIT

PROPOSED
ELECTRICAL PIT

PROPOSED GROUP
SITE METER PANEL

PROPOSED INSTALLATION AND
LEASE AREA 100m² (HATCHED)

SITE LAYOUT
SCALE 1:75

PROPOSED 30m HIGH MONOPOLE
WITH TRIANGULAR HEADFRAME

PROPOSED CABLE TRAY

PROPOSED CARRIER
EQUIPMENT CABINETS

B-1	28.08.2023	ISSUED FOR APPROVAL	EW	EW	MH
A	25.05.2023	ISSUED FOR APPROVAL	EW	EW	MH
REVISION	DATE	REVISION DESCRIPTION	DRAWN	DESIGNED	APPROVED



City West Office Park
Suite 3.02, Level 3, Building 8
33-35 Saunders Street, Pyrmont, NSW 2009
www.waveconn.com

AQ4816-004 NOME SOUTH
9 SERENE COURT, NOME, QLD 4816


TITLE: **DRAFT SITE LAYOUT**


DRAWING STATUS:
FOR APPROVAL

DRAWING No.
AQ4816-004-P2

REVISION
B-1

SCALE 1 : 75 AT A3

 

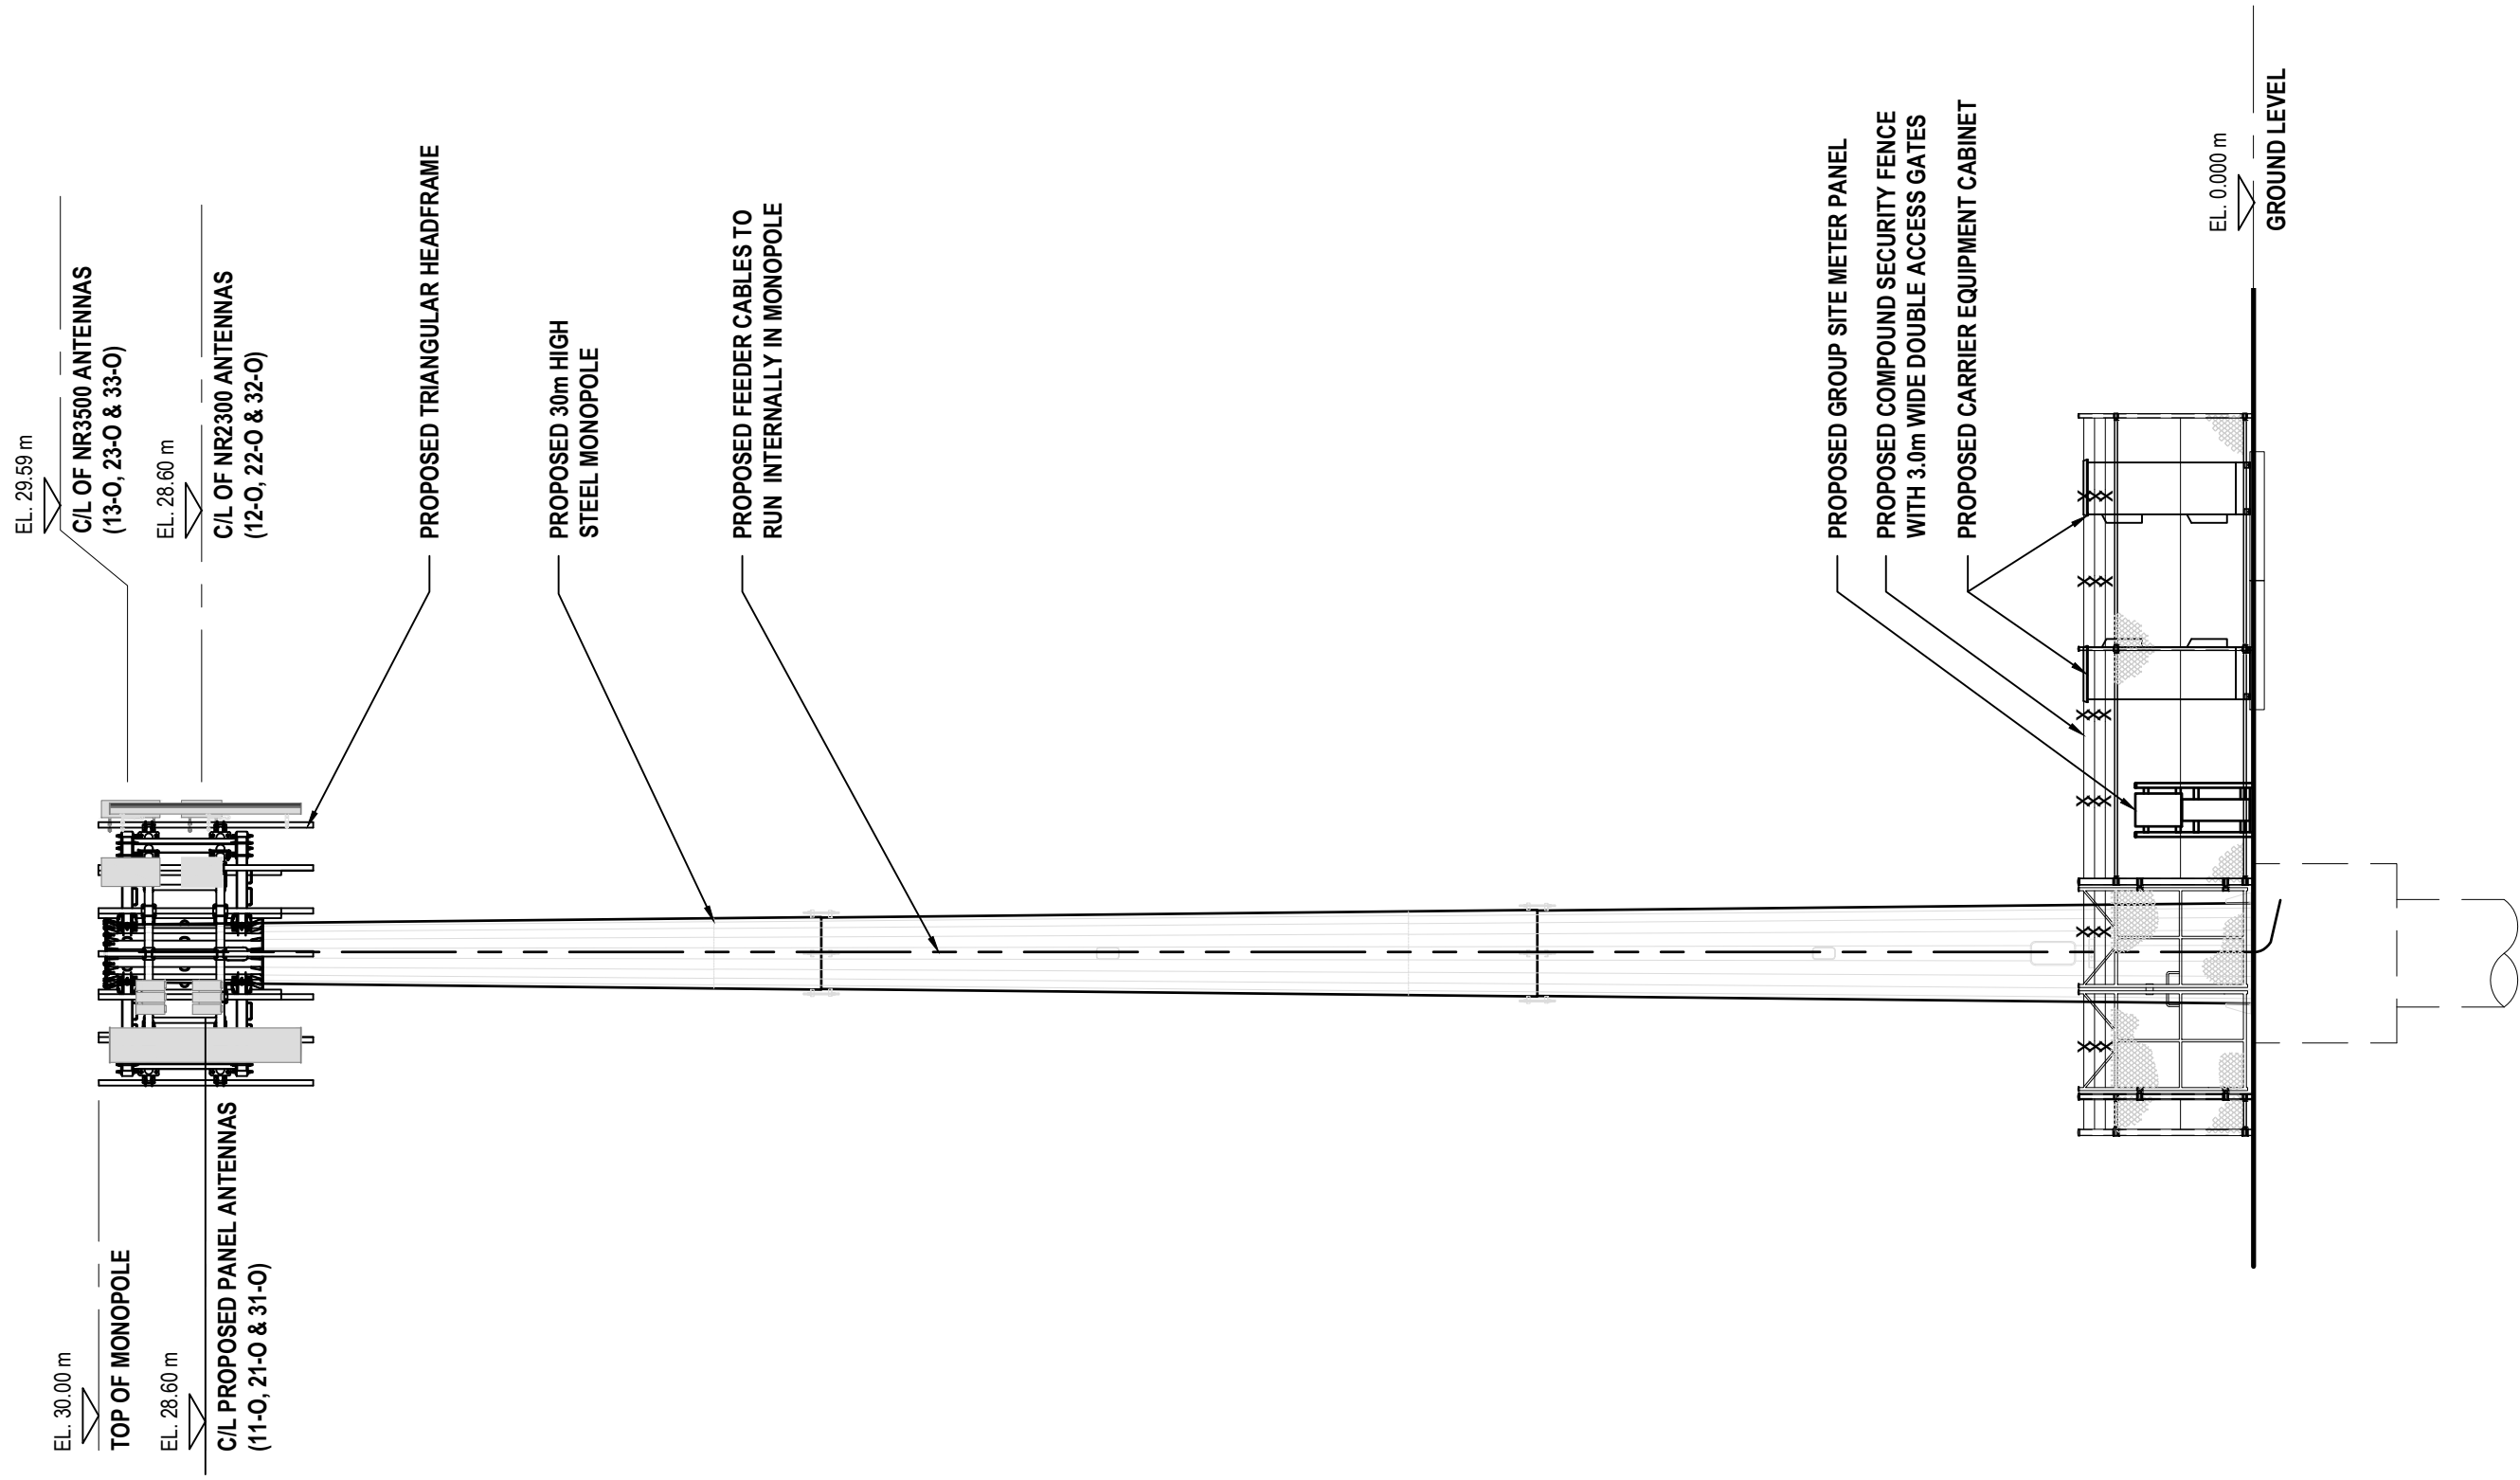

NORTH WESTERN ELEVATION
SCALE 1:100

REVISION	DATE	REVISION DESCRIPTION	DRAWN	DESIGNED	APPROVED
B-1 A	28.08.2023 25.05.2023	ISSUED FOR APPROVAL ISSUED FOR APPROVAL	EW EW	EW EW	MH MH



City West Office Park
Suite 3.02, Level 3, Building 8
33-35 Saunders Street, Pyrmont, NSW 2009
www.waveconn.com

AQ4816-004 NOME SOUTH
9 SERENE COURT, NOME, QLD 4816

TITLE: DRAFT SITE ELEVATION		
DRAWING STATUS: FOR APPROVAL	DRAWING No. AQ4816-004-P3	REVISION B-1