




04 | Architectural Expression


Material Schedule

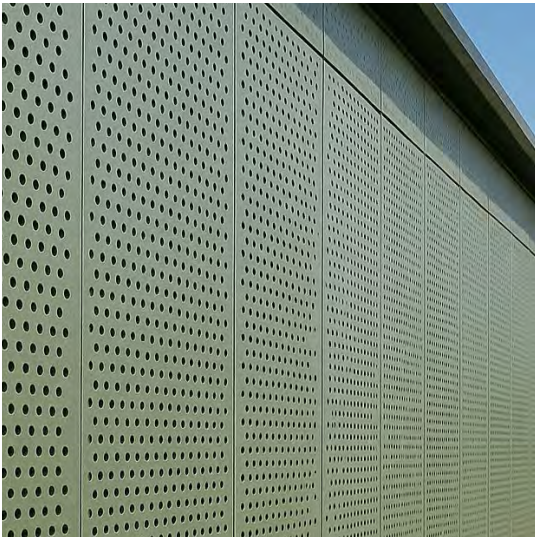

M.ALU.01 ALUMINIUM WINDOW FRAME, COLOUR SIMILAR TO COLORBOND MONUMENT




M.ALU.02 ALUMINIUM, POWDER COATED, COLORBOND EVENING HAZE

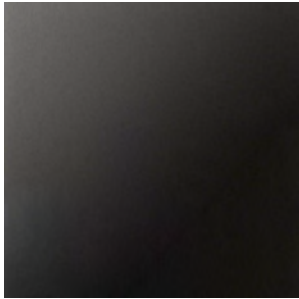

M.ALU.03 ALUMINIUM, DULUX MICACEOUS IRON OXIDE (MIO) COATING, NATURAL GREY




M.ALU.04 PERFORATED ALUMINIUM, BRIGHT ORANGE

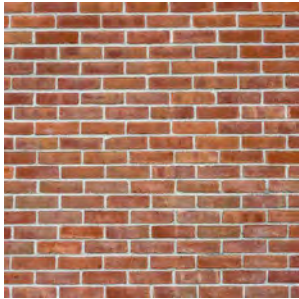


M.BRK.01 BRICK, JAALIS, RED




M.BRK.02 BRICK, STRETCHER BOND, RED

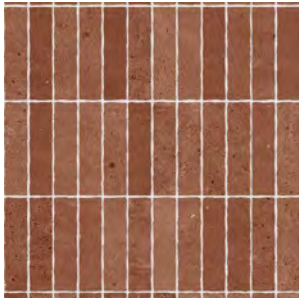

M.BRK.03 BRICK TILE, VERTICAL STACK BOND, RED

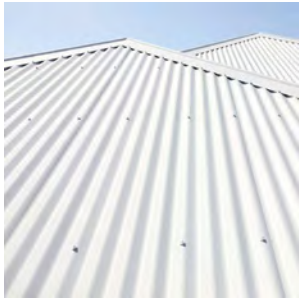


M.COB.01 STEEL SHEETING, TRIMDEK PROFILE, COLORBOND SOUTHERLY

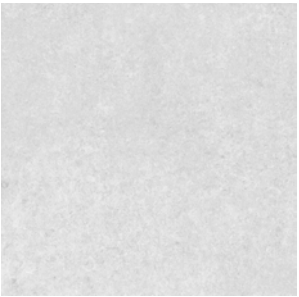

M.FC.01 COMPRESSED FIBRE CEMENT SHEET, COLOUR SIMILAR TO COLORBOND SOUTHERLY




M.GAL.01 GALVANISED STEEL, COLORBOND EVENING HAZE

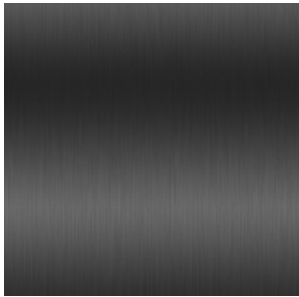

M.GAL.02 GALVANISED STEEL COLUMN, POWDER COATED, BRIGHT ORANGE




M.GLS.01 CLEAR GLAZING

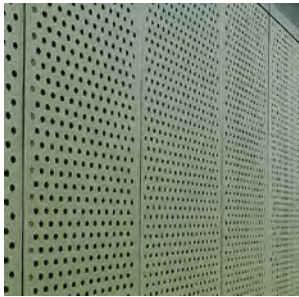

M.MET.01 PERFORATED METAL SHEETING, COLORBOND EVENING HAZE




M.PC.01 PRECAST CONCRETE, SMOOTH FINISH

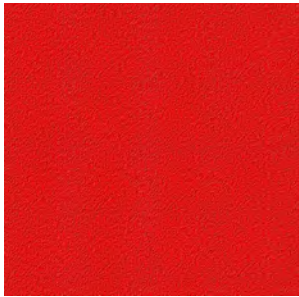


M.PC.02 PRECAST CONCRETE, RED COLOUR SIMILAR TO COLES RED




M.PC.03 PRECAST CONCRETE, SMOOTH FINISH

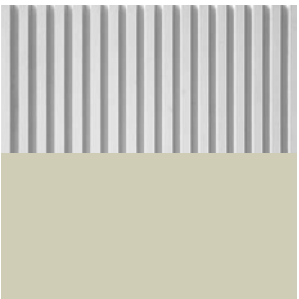


M.PC.51 PRECAST CONCRETE, RECKLI FORMLINE 1/31 RIB TYPE C, GREEN PAINT SIMILAR TO COLOURBOND

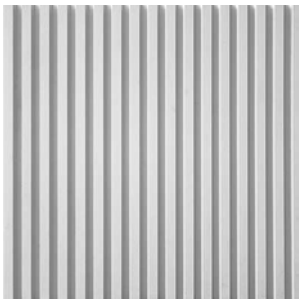

M.PC.52 TO MATCH PC.51, GREY COLOUR SIMILAR TO COLORBOND SOUTHERLY

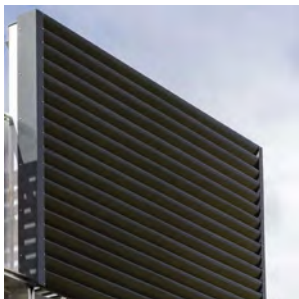


M.PCT.01 POWDER COATED STEEL, COLORBOND BASALT

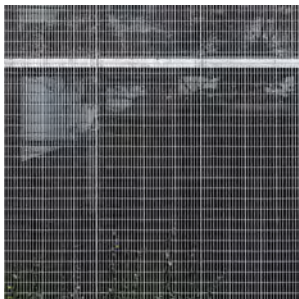

M.SST.51 STEEL MESH, COLOUR SIMILAR TO COLORBOND EVENING HAZE, SUPPORTS VINE GROWTH



M.SST.52 STEEL MESH TO COLUMN, SUPPORTS VINE GROWTH

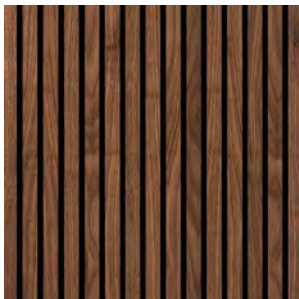

M.TIM.01 TIMBER SLATS, TREATED



SILVER BIKE HOOP




DOUBLE BIN, GENERAL WASTE AND RECYCLE

05 | Shadow Studies


09:00
Summer






12:00

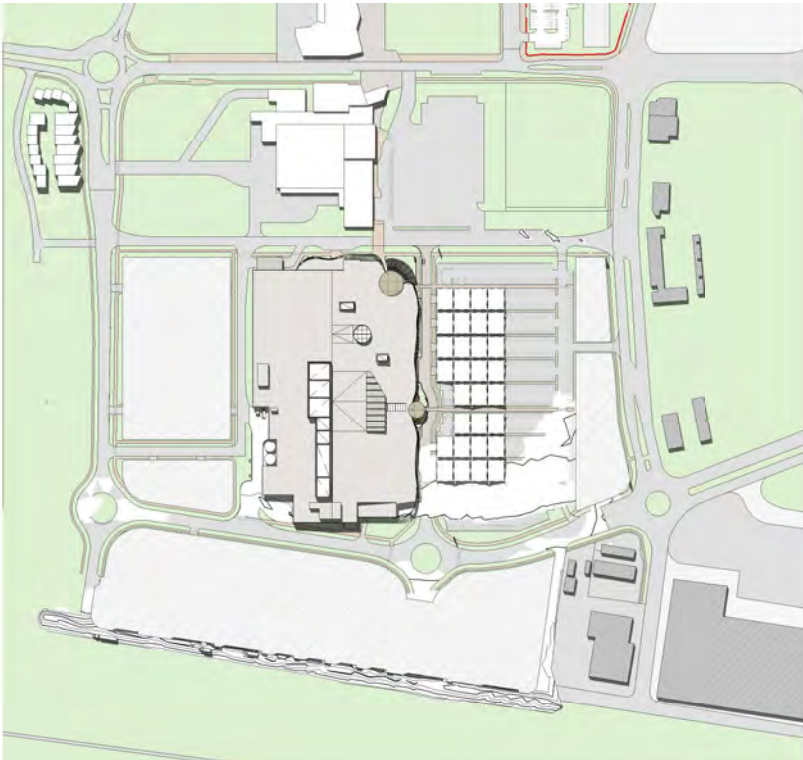


17:00

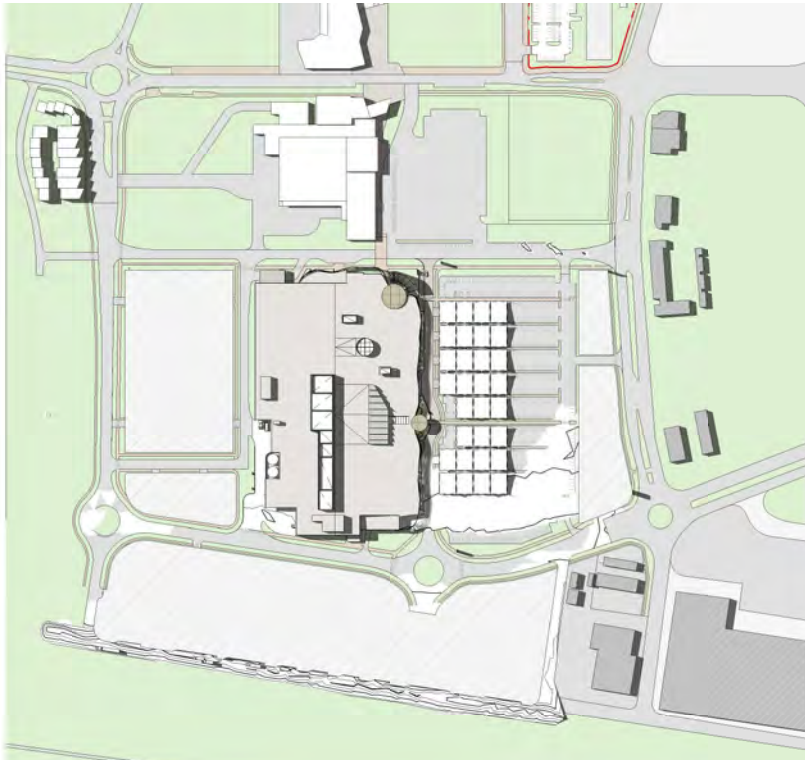

Winter

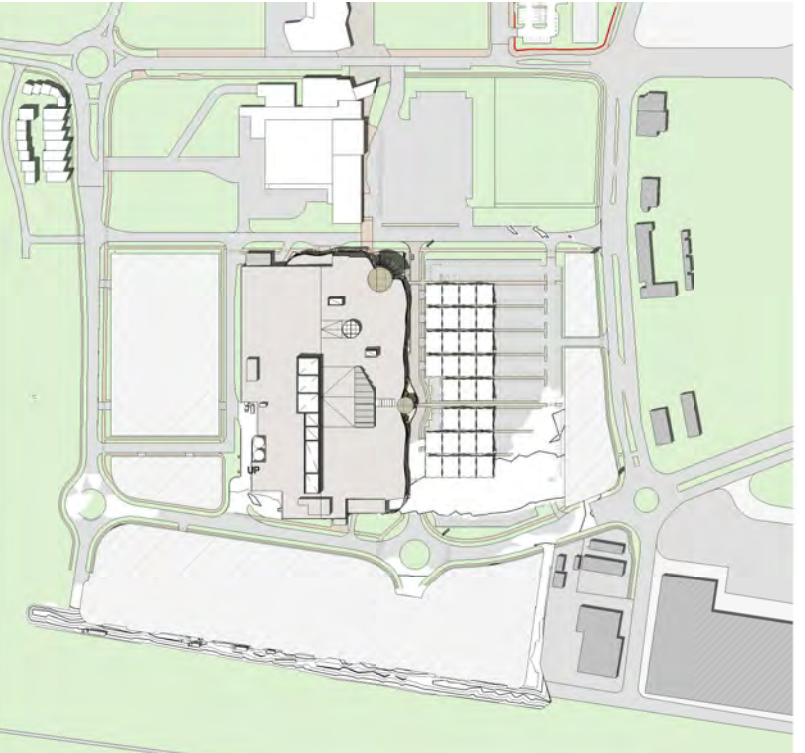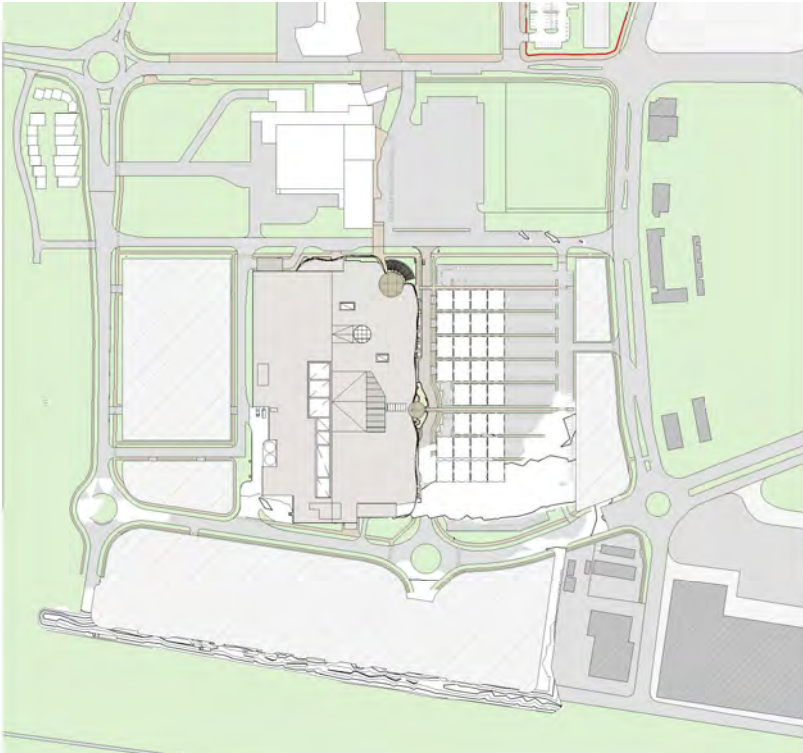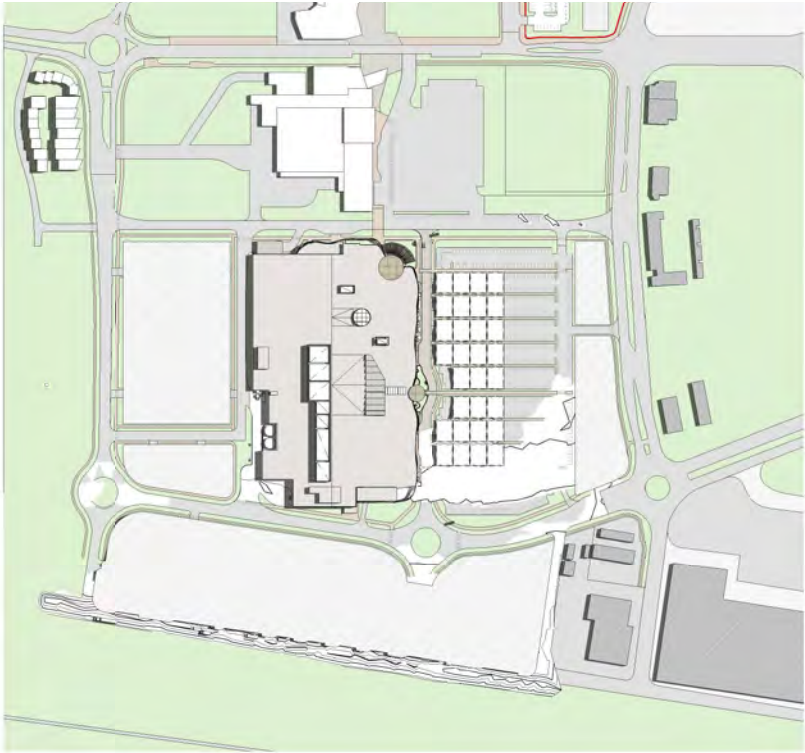

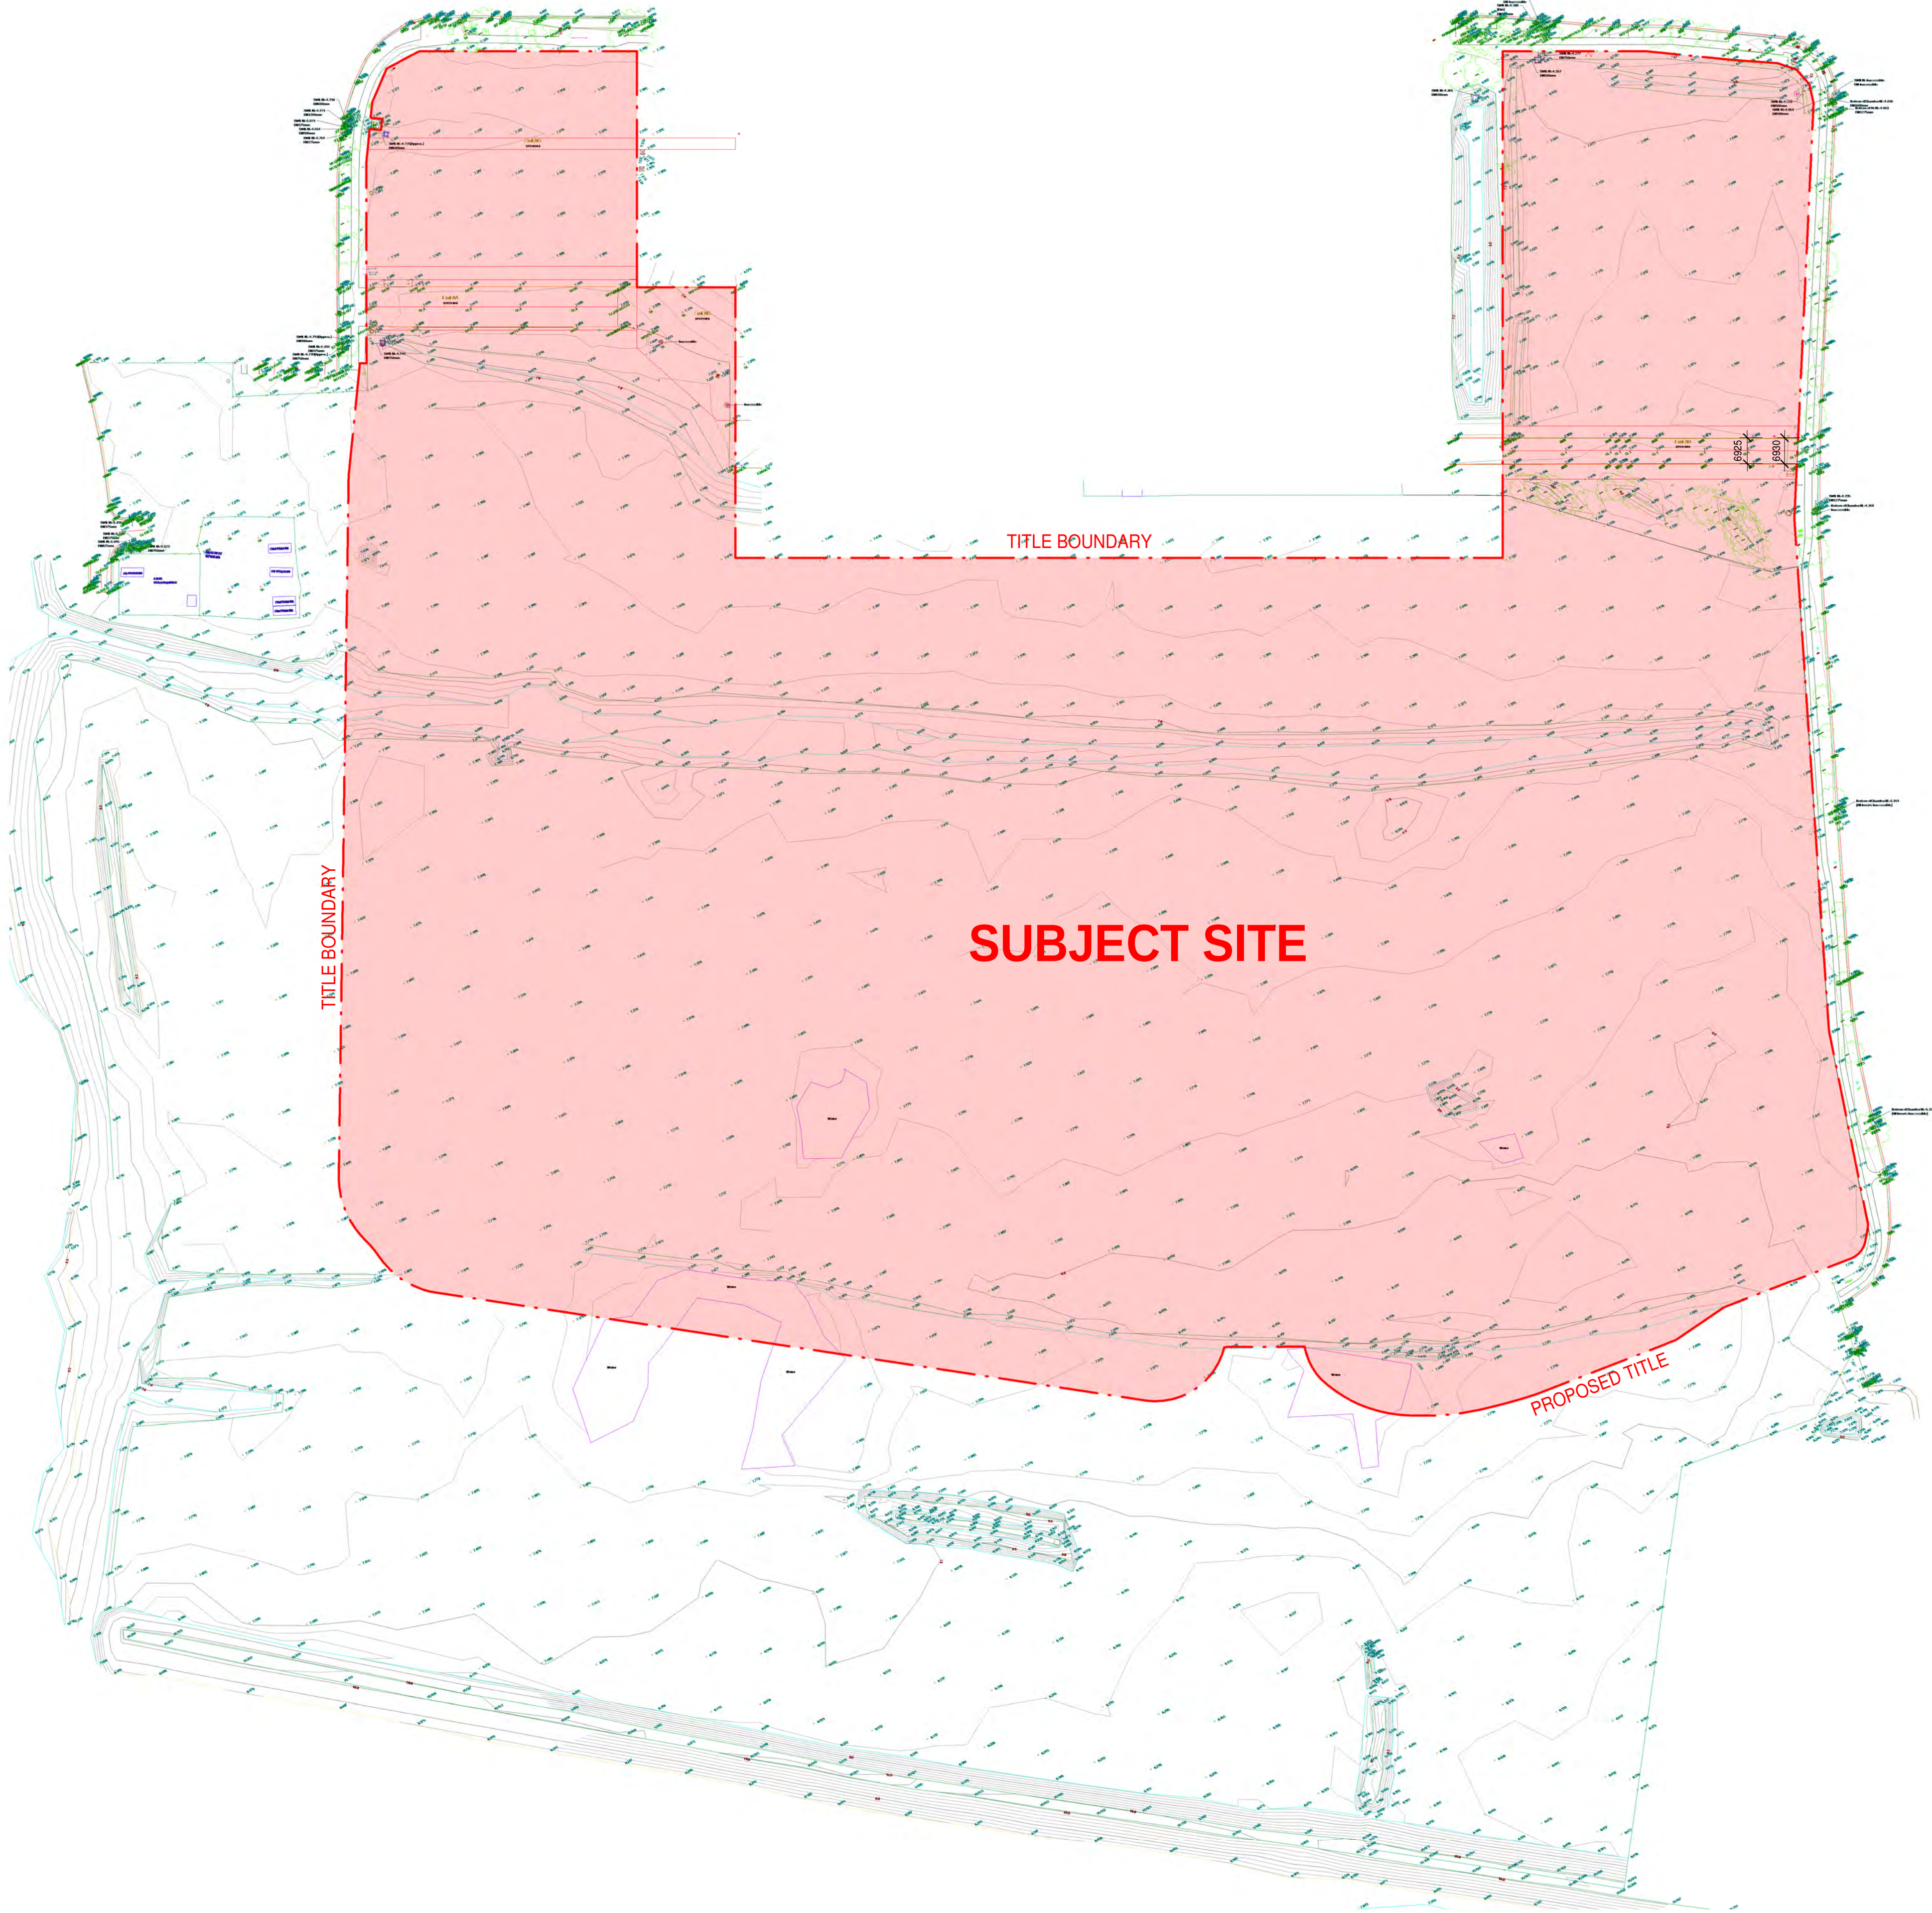

Rev.	Date	Description	Iss.	Appr.
A	06/03/2026	TOWN PLANNING APPLICATION	LY	

Document Set ID: 250030-R25-North-Shore-Townsville/NTS-BUC-AZ-M6-A-R25-MALL.mt
Version: 1, Version Date: 08/05/2026

Do not scale this drawing. Verify all dimensions on site before commencing any work.
This drawing remains the property of Buchan Holdings Pty Ltd.
Reproduction in whole or in part without prior written consent of Buchan is prohibited.
All rights reserved. Copyright © 2026 Buchan



Project
NORTH SHORE CENTRAL

Project Number
250030

Status

Date Plotted 04/03/26 1:37:09 PM

Scale 1 : 1000 @A1

Drawing Title


SURVEY

Drawing Number
NTS-BUC-DR-A-DA-01002

Revision
A

BUCHAN

Melbourne Studio
+ 61 3 9329 1077 / buchan.au

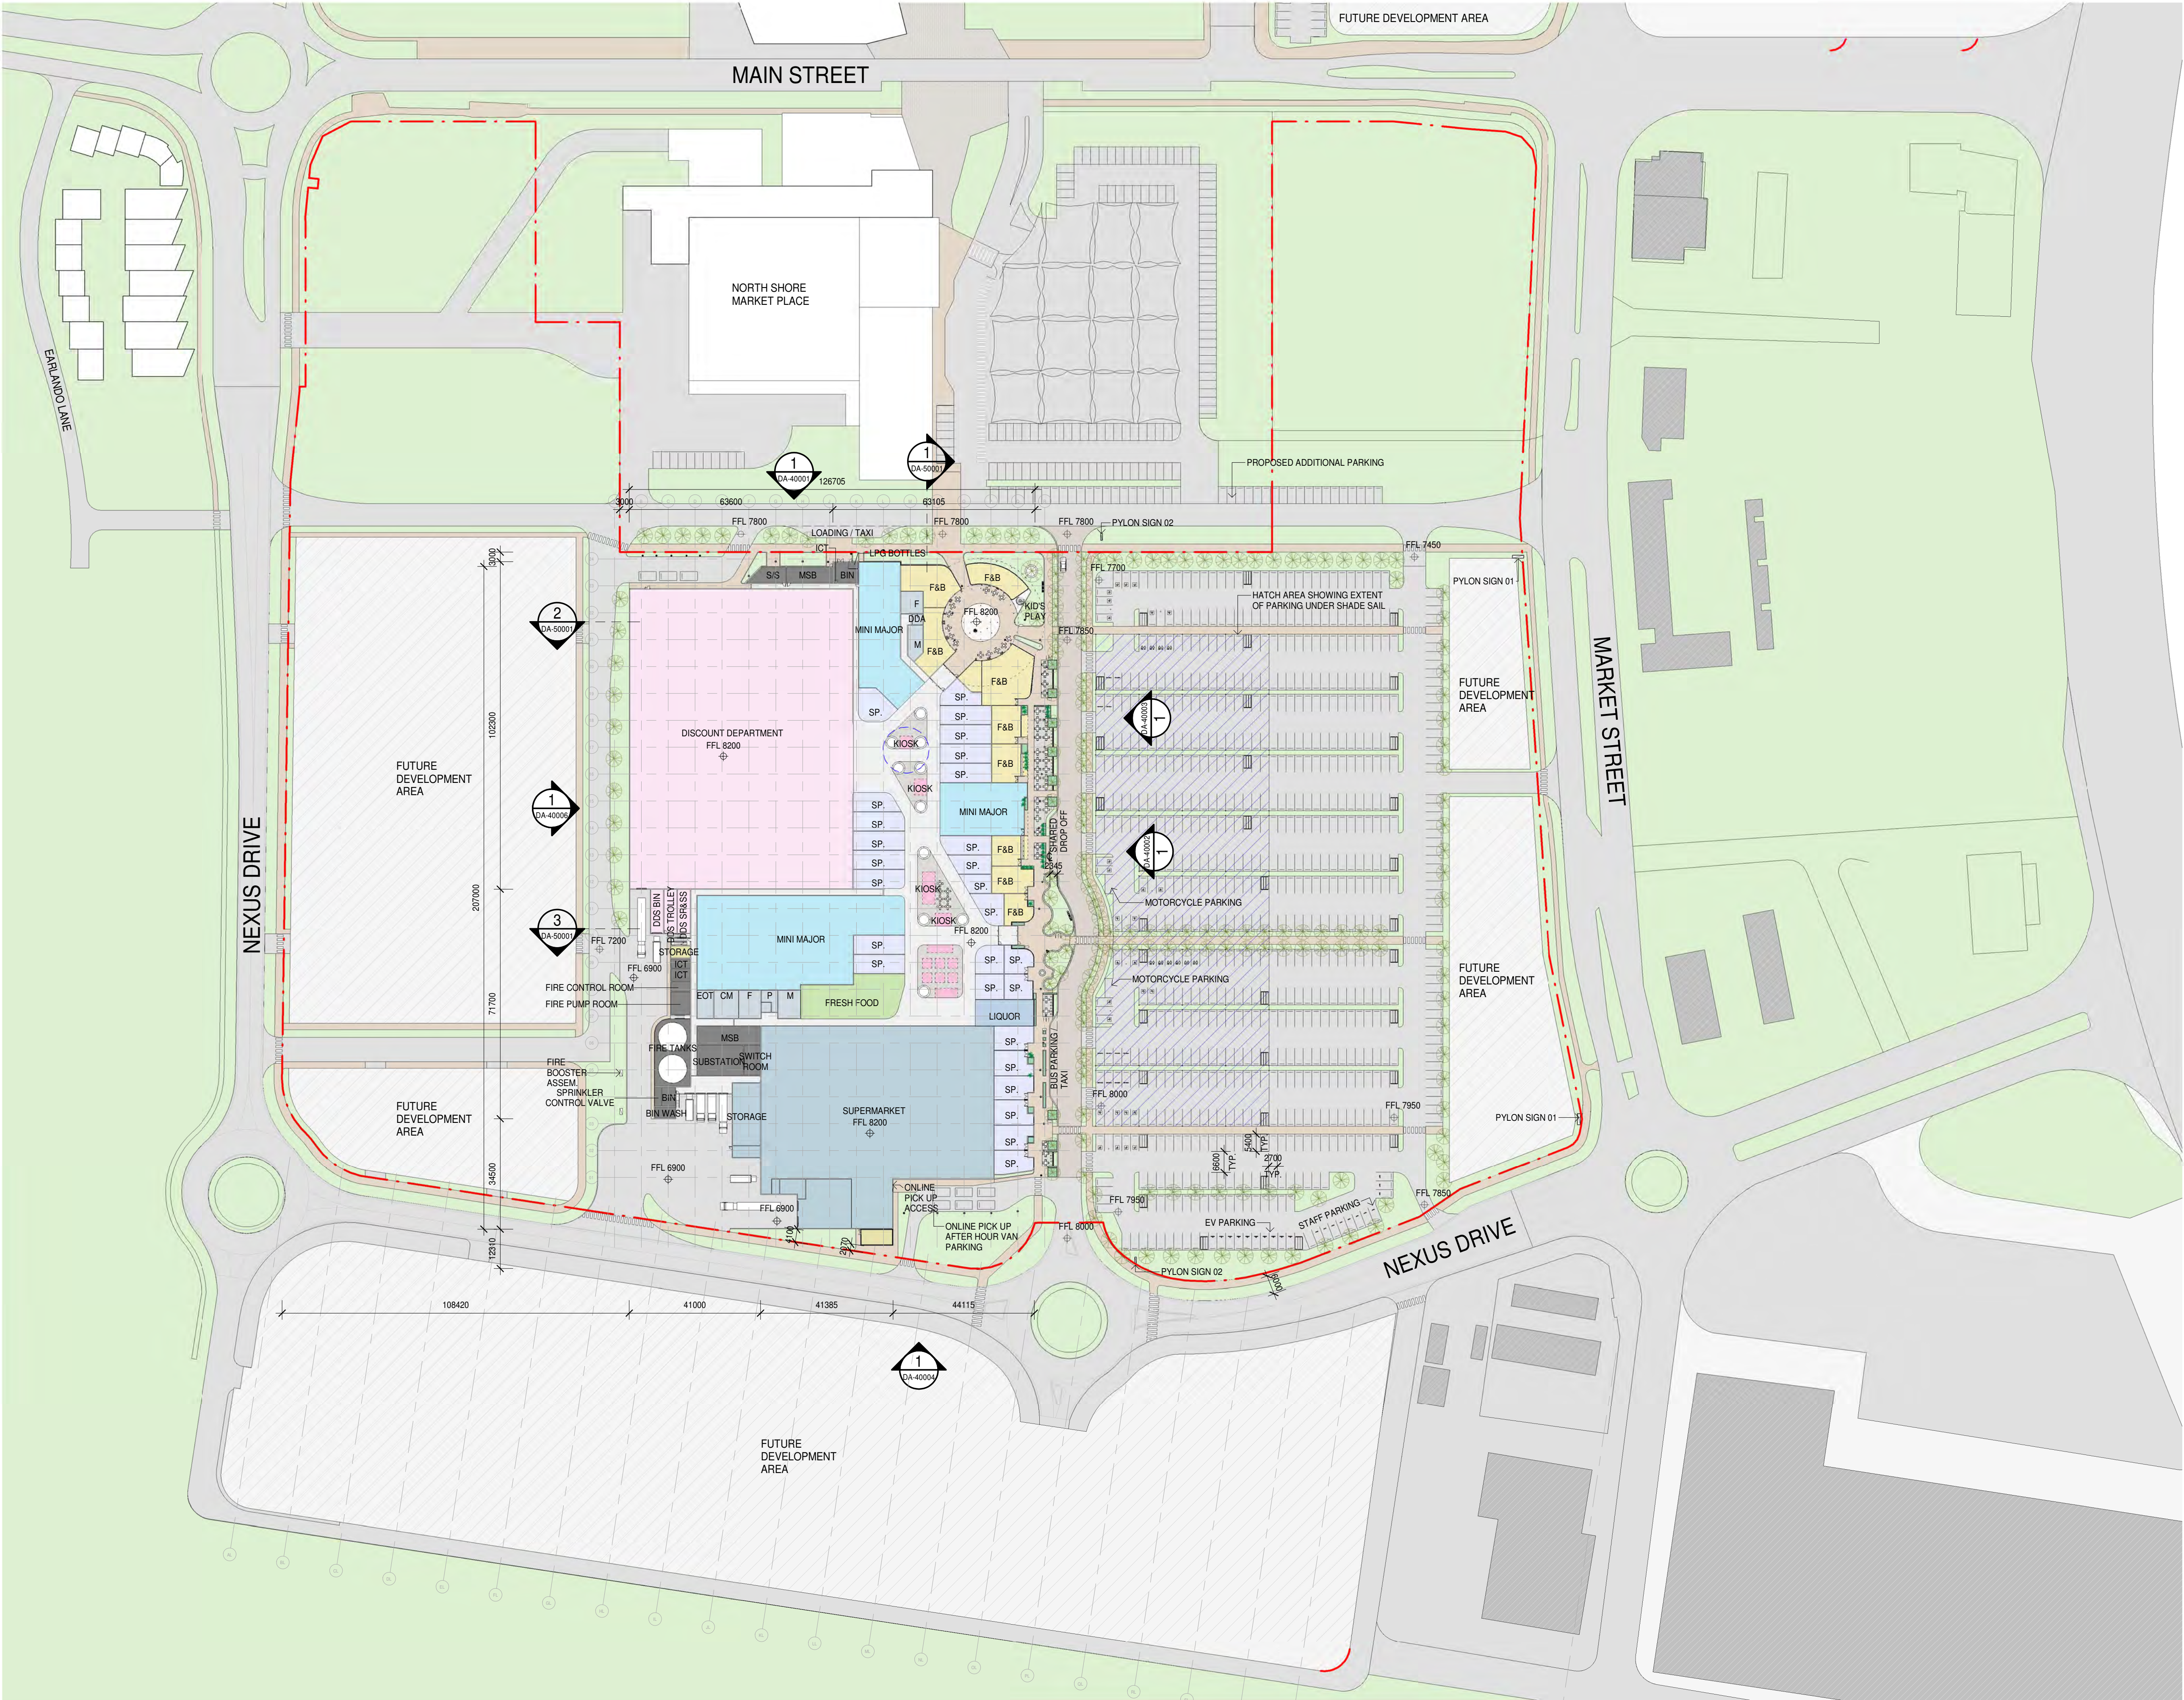

GFA: 22196m²
SITE COVERAGE: 56498m²

AREA SCHEDULE - GLA	
AREA TYPE	GLA
DISCOUNT DEPARTMENT	6724 m ²
FRESH FOOD	385 m ²
KIOSK	191 m ²
LIQUOR	153 m ²
MINI MAJOR	2666 m ²
SPECIALTY	2338 m ²
SPECIALTY - F&B	1290 m ²
SUPERMARKET	4207 m ²
TOTAL	17954 m ²

PARKING NUMBER	
Description	Count
ACCESSIBLE PARKING	16
ELECTRIC	10
MOTORCYCLE PARKING	10
PARKING WITH PRAMS	12
SENIOR PARKING	10
SHORT TERM PARKING	12
STAFF PARKING	11
STANDARD PARKING	657
TOTAL	738

Rev.	Date	Description	Iss.	Appr.
A	06/02/2026	TOWN PLANNING APPLICATION	LY	

File
Document Set ID: 250030-R25-North-Shore-Townsville/NTS-BUC-AZ-M6-A-R25-MALL.mt
Version: 1, Version Date: 08/05/2026

Do not scale this drawing. Verify all dimensions on site before commencing any work.
This drawing remains the property of Buchan Holdings Pty Ltd.
Reproduction in whole or in part without prior written consent of Buchan is prohibited.
All rights reserved. Copyright © 2026 Buchan



Project
NORTH SHORE CENTRAL

Project Number
250030

Status

Date Plotted: 04/03/26 1:03:51 PM
Scale: 1 : 1000 @A1

Drawing Title
SITE PLAN

Drawing Number
NTS-BUC-DR-A-DA-20001


Revision
A

Melbourne Studio
+ 61 3 9329 1077 / buchan.au

GFA: 22196m²
SITE COVERAGE: 56498m²


AREA SCHEDULE - GLA	
AREA TYPE	GLA
DISCOUNT DEPARTMENT	6724 m ²
FRESH FOOD	365 m ²
KIOSK	191 m ²
LIQUOR	153 m ²
MINI MAJOR	2666 m ²
SPECIALTY	2338 m ²
SPECIALTY - F&B	1290 m ²
SUPERMARKET	4207 m ²
TOTAL	17954 m ²

PARKING NUMBER	
Description	Count
ACCESSIBLE PARKING	16
ELECTRIC	10
MOTORCYCLE PARKING	10
PARKING WITH PRAMS	12
SENIOR PARKING	10
SHORT TERM PARKING	12
STAFF PARKING	11
STANDARD PARKING	657
TOTAL	738

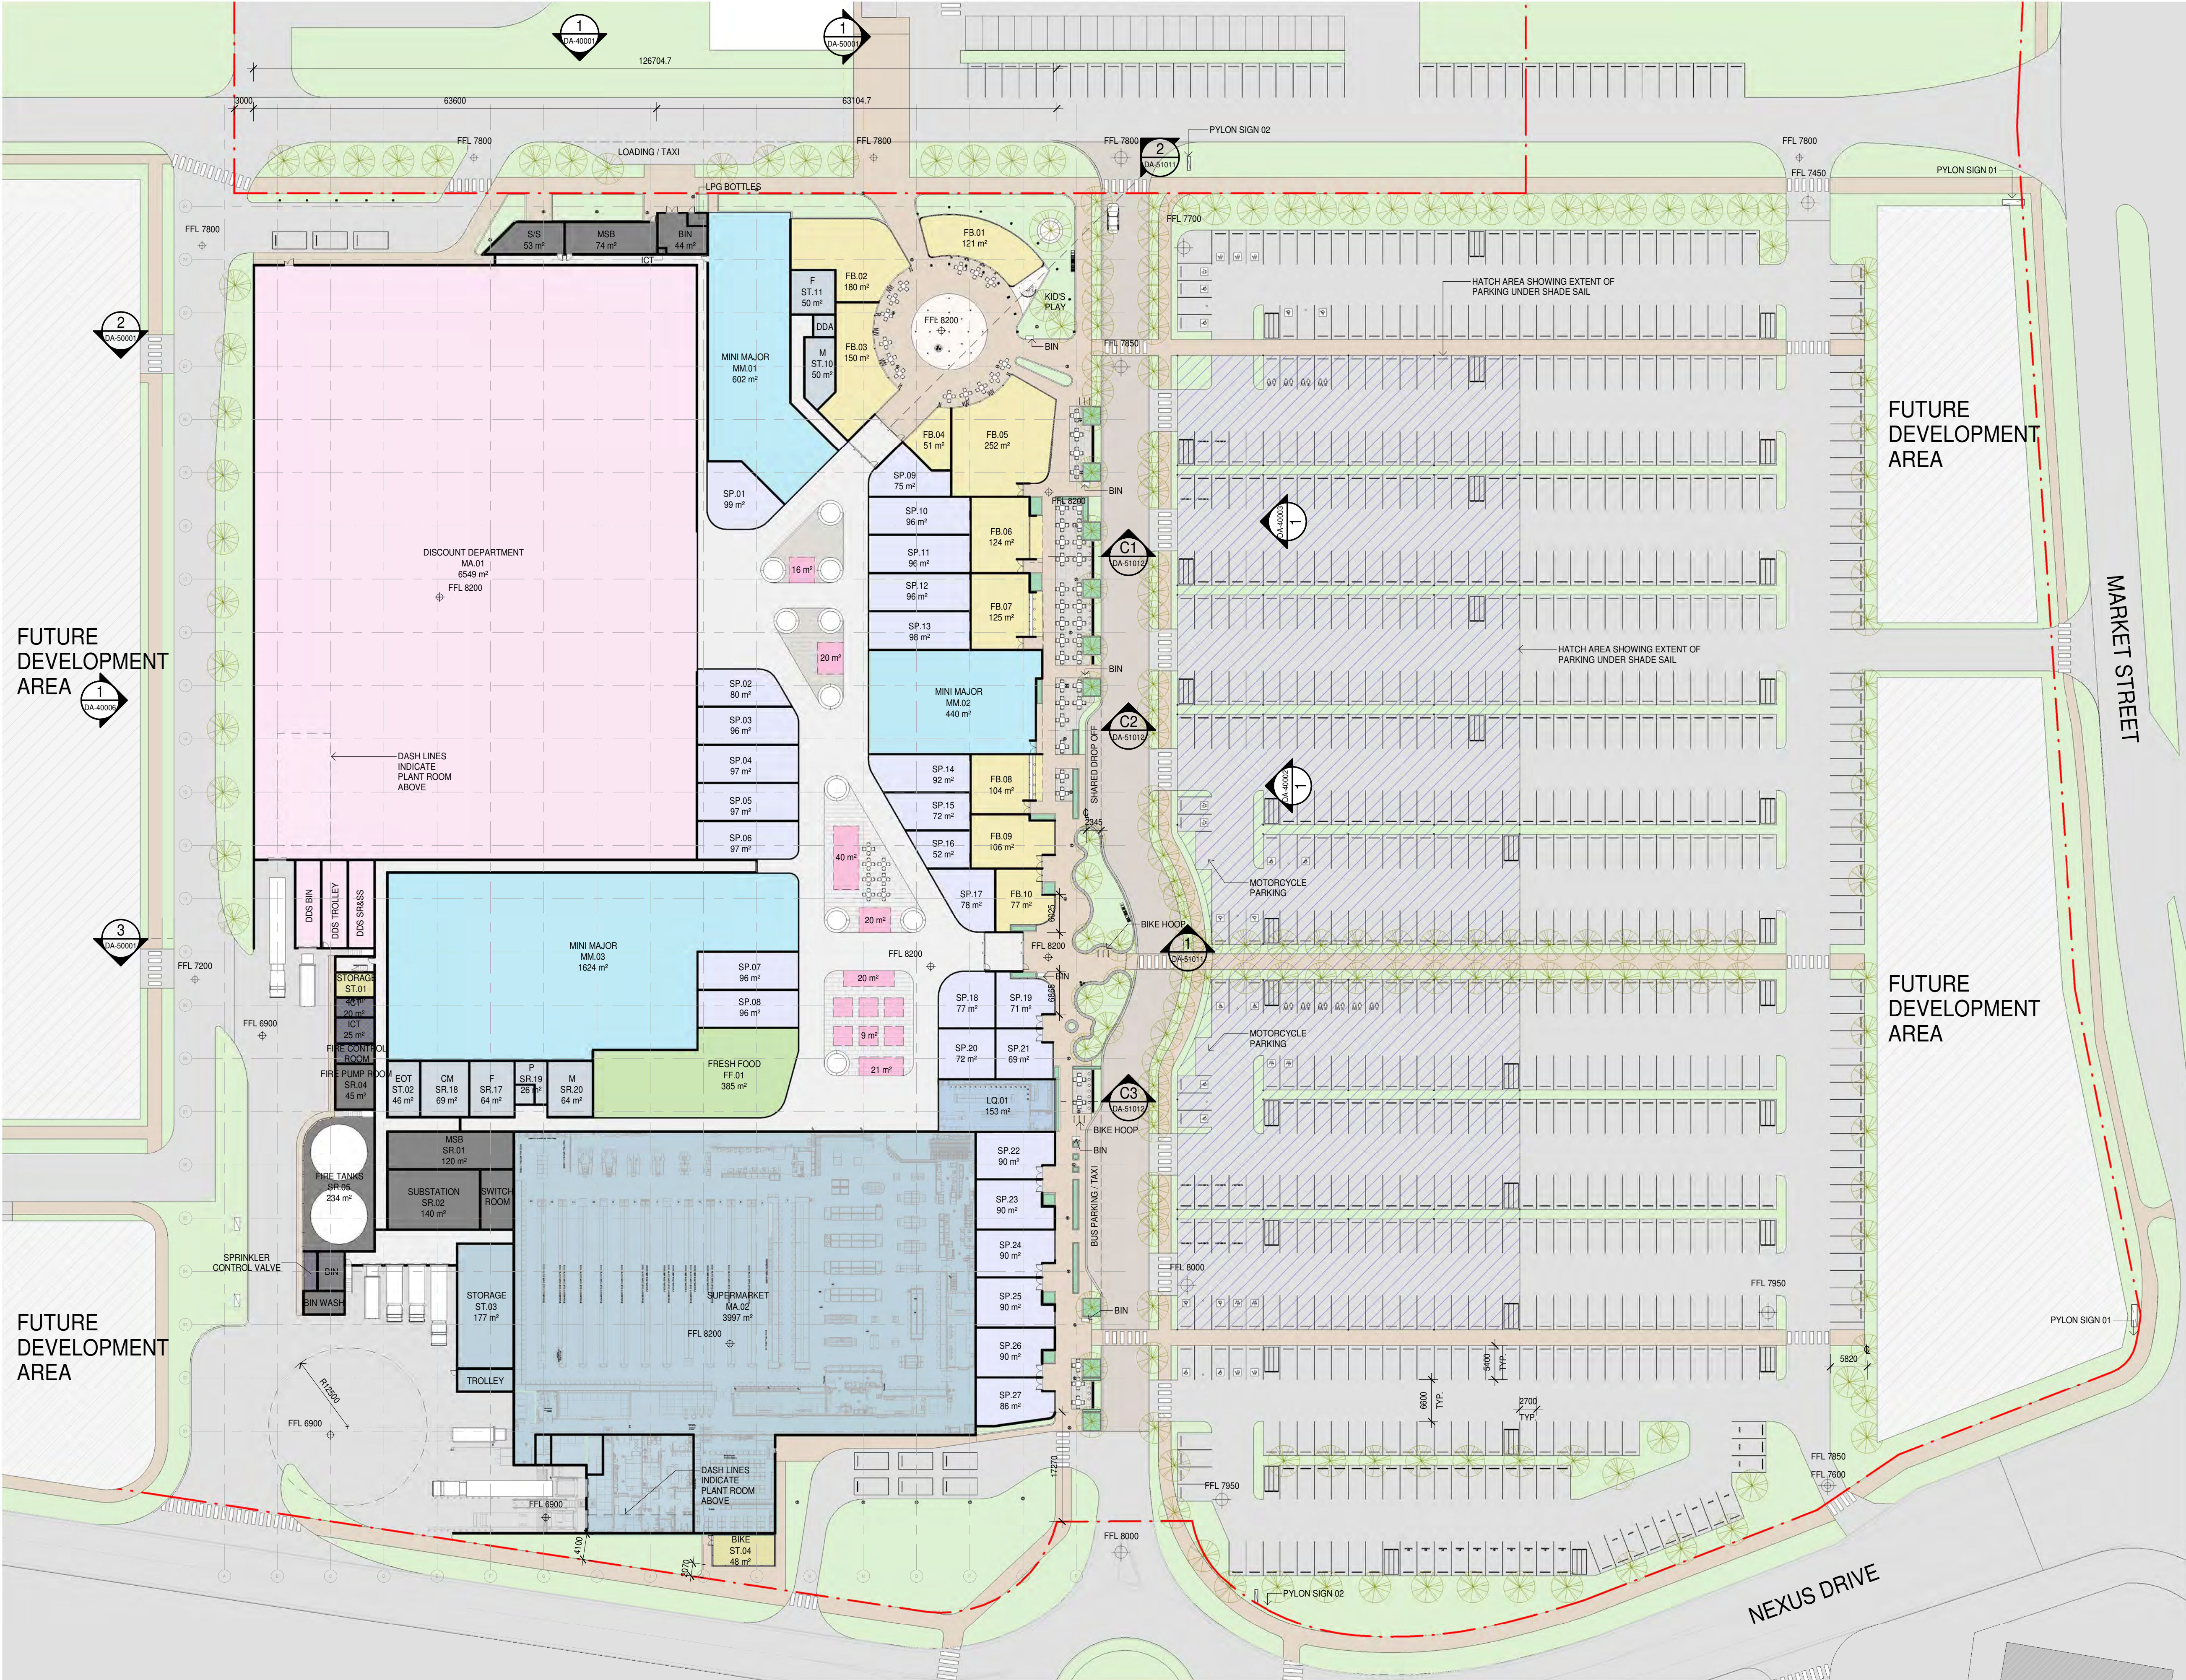

Rev.	Date	Description	Iss.	Appr.
A	06/03/2026	TOWN PLANNING APPLICATION	LY	

Do not scale this drawing. Verify all dimensions on site before commencing any work.
This drawing remains the property of Buchan Holdings Pty Ltd.
Reproduction in whole or in part without prior written consent of Buchan is prohibited.
All rights reserved. Copyright © 2026 Buchan

 

NORTH SHORE CENTRAL

Project Number
250030

Status	
Date Plotted	04/03/26 1:04:09 PM
Scale	1 : 500 @A1

GROUND FLOOR PLAN


Drawing Number
NTS-BUC-DR-A-DA-20002

Revision
A

BUCHAN

Melbourne Studio
+ 61 3 9329 1077 / buchan.au


Melbourne Studio
+ 61 3 9329 1077 / buchan.au

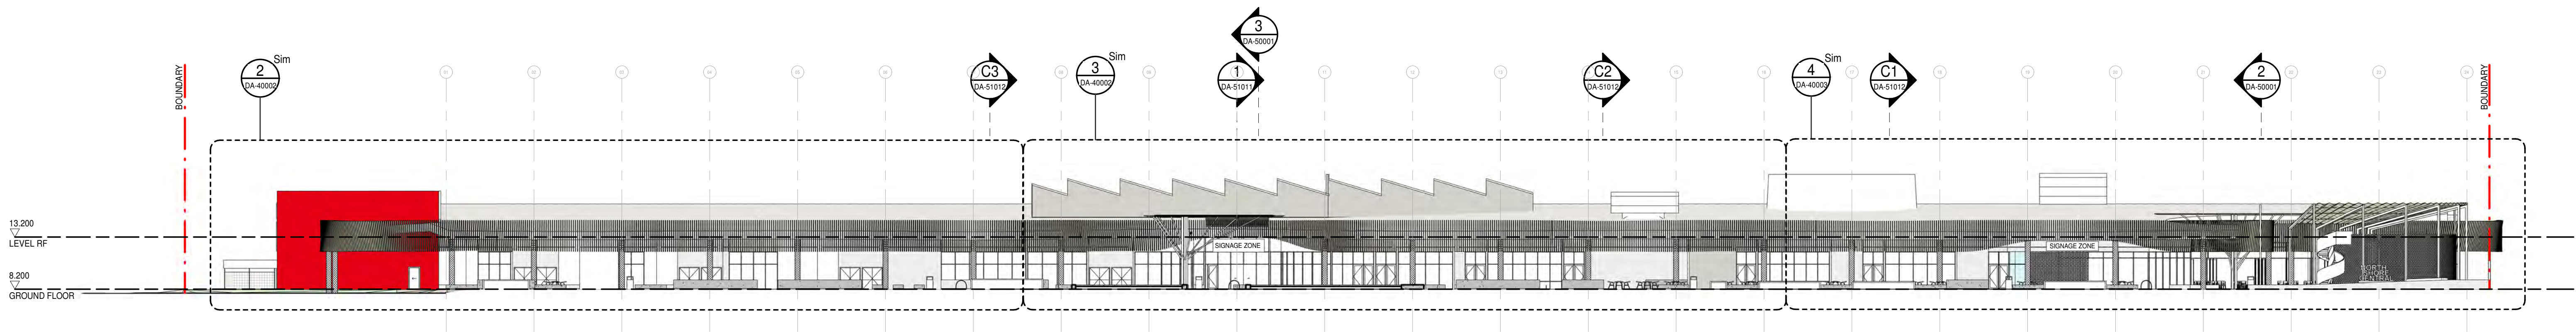

1 EAST ELEVATION
DA- SCALE 1 : 300



2 CLICK AND COLLECT EAST ELEVATION
DA-20001 LFR SCALE 1 : 100

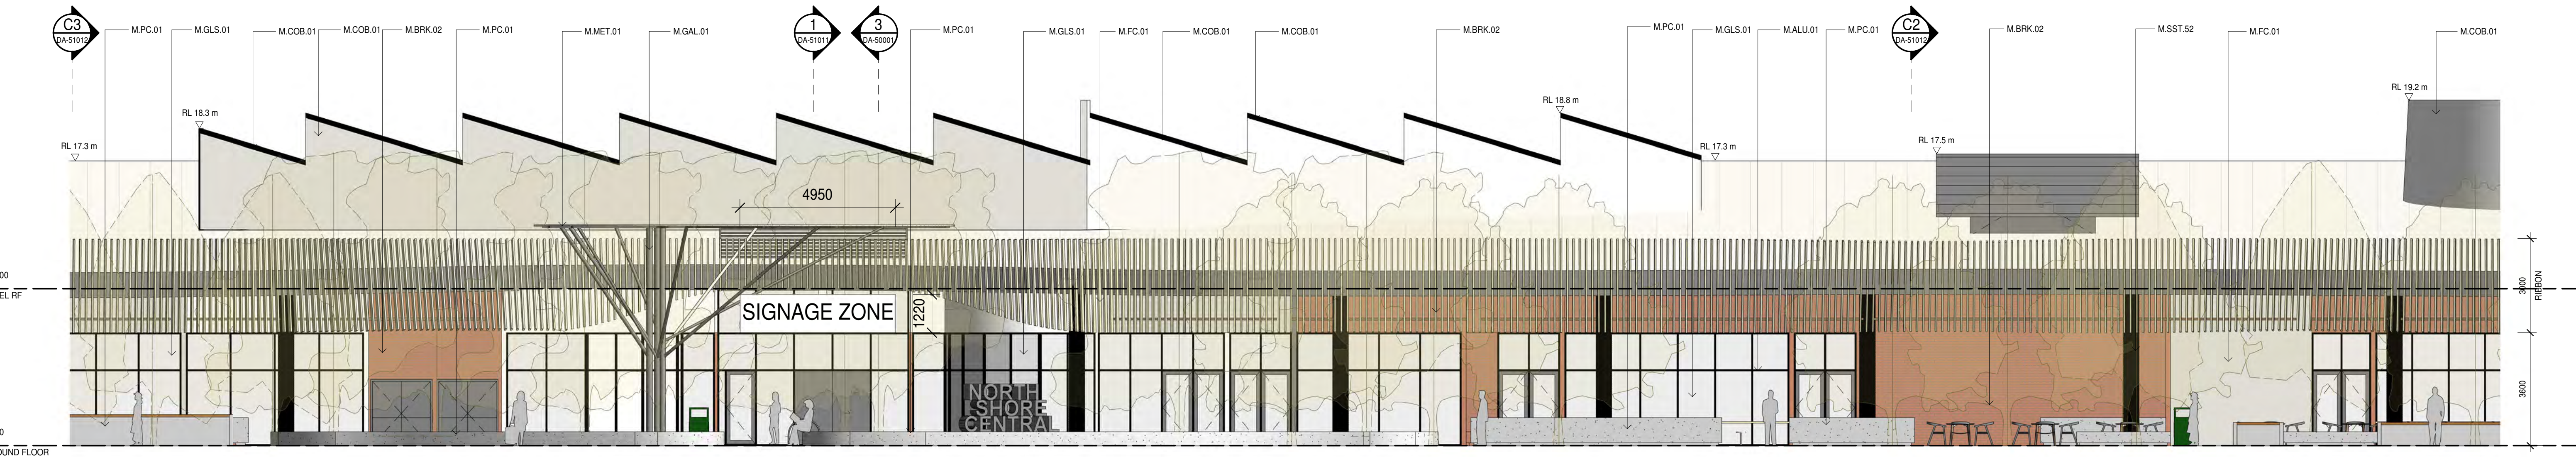

3 ENTRANCE 1 EAST ELEVATION
DA-40002 SCALE 1 : 100

Rev.	Date	Description	Iss.	Appr.
A	06/02/2026	TOWN PLANNING APPLICATION	LY	

Do not scale this drawing. Verify all dimensions on site before commencing any work.
This drawing remains the property of Buchanan Holdings Pty Ltd.
Reproduction in whole or in part without prior written consent of Buchanan is prohibited.
All rights reserved. Copyright © 2026 Buchanan



Project
NORTH SHORE CENTRAL

Project Number
250030

Status
Date Plotted 04/03/26 1:03:12 PM
Scale As indicated @A1



Drawing Title
EAST ELEVATIONS

Drawing Number
NTS-BUC-DR-A-DA-40002

Revision
A

BUCHAN

Melbourne Studio
+ 61 3 9329 1077 / buchan.au

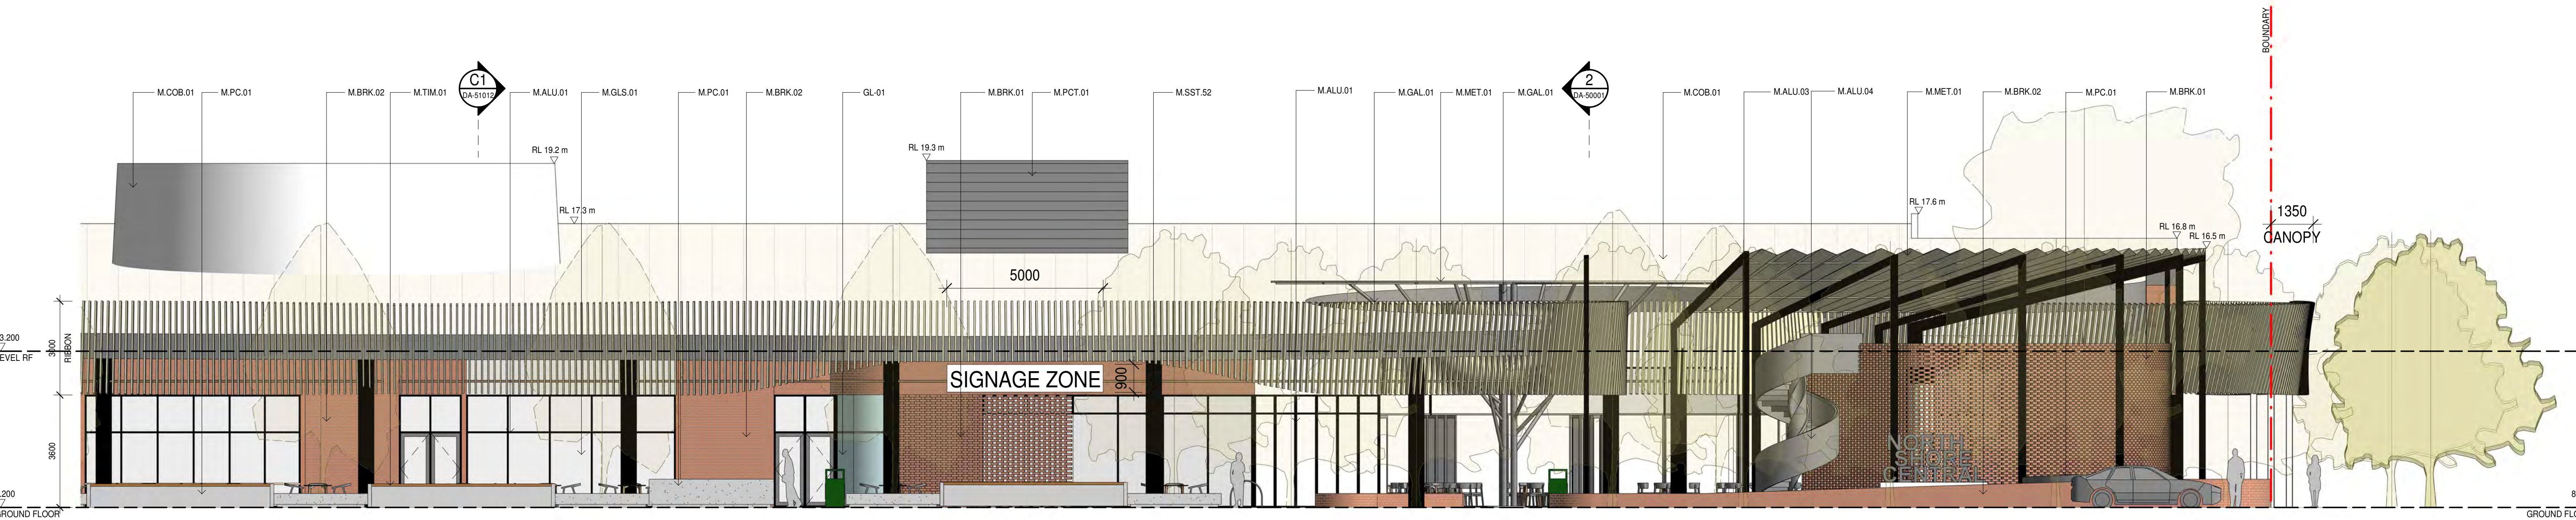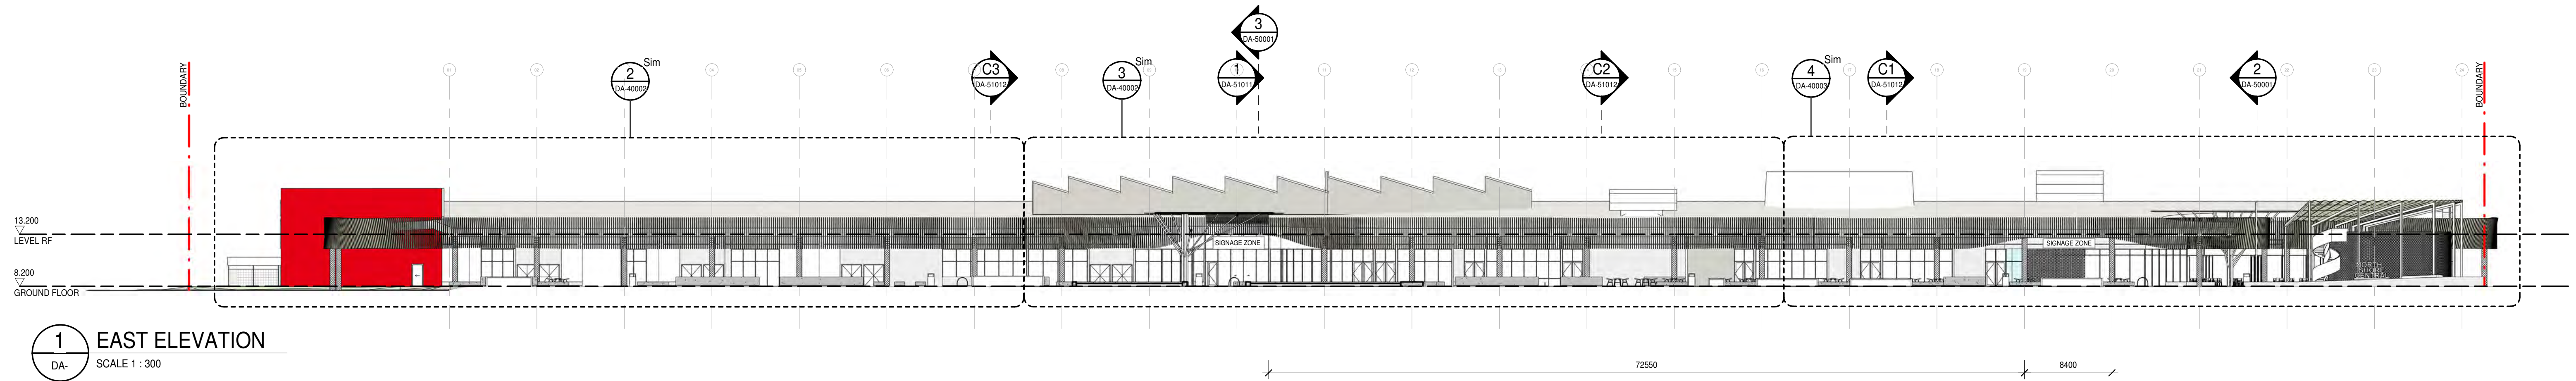


4 ENTRANCE 2 EAST ELEVATION
DA-40002 SCALE 1 : 100

Rev.	Date	Description	Iss.	Appr.
A	06/03/2026	TOWN PLANNING APPLICATION	LY	

Document Set ID: 250030-R25-North-Shore-Townsville-NTS-BUC-AZ-M6-A-R25-MALL.rvt
Version: 1, Version Date: 08/05/2026

Do not scale this drawing. Verify all dimensions on site before commencing any work.
This drawing remains the property of Buchan Holdings Pty Ltd.
Reproduction in whole or in part without prior written consent of Buchan is prohibited.
All rights reserved. Copyright © 2026 Buchan

 

Project
NORTH SHORE CENTRAL

Project Number
250030

Status
Date Plotted 04/03/26 1:03:34 PM
Scale As indicated @A1


Drawing Title
EAST ELEVATIONS

Drawing Number
NTS-BUC-DR-A-DA-40003


Revision
A

BUCHAN


Melbourne Studio
+ 61 3 9329 1077 / buchan.au

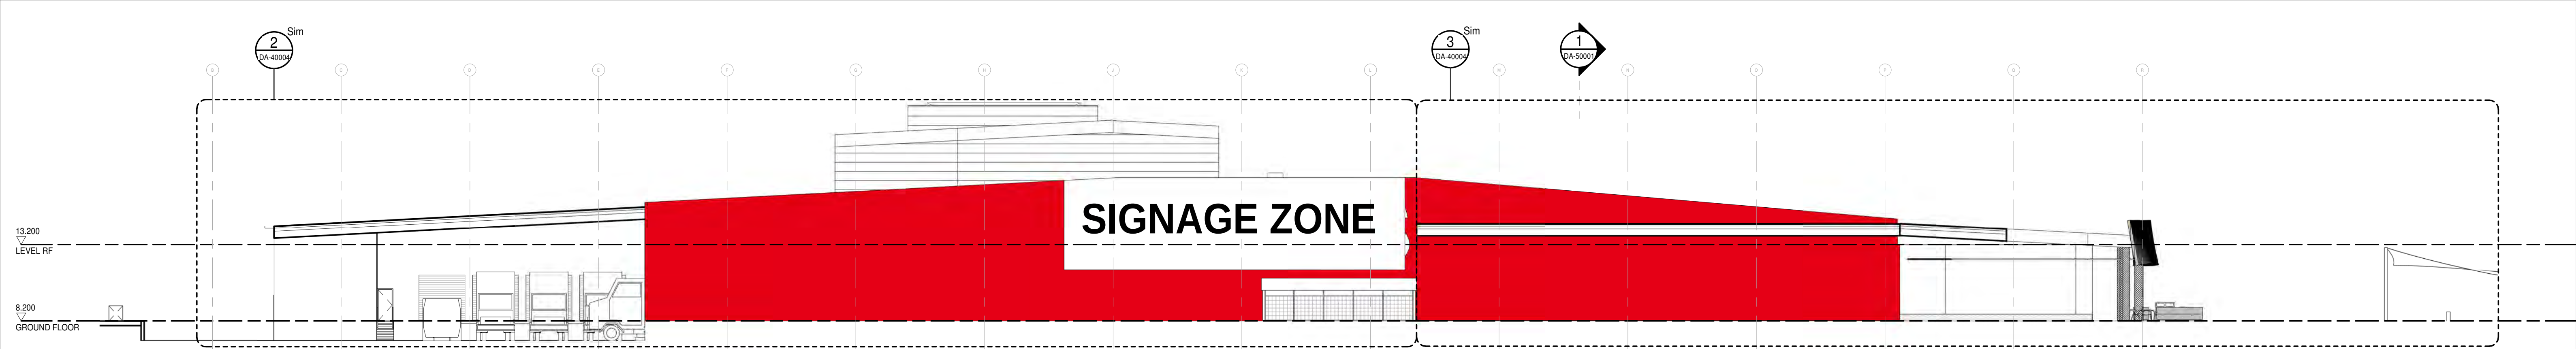


1 SOUTH ELEVATION
DA- SCALE 1 : 200

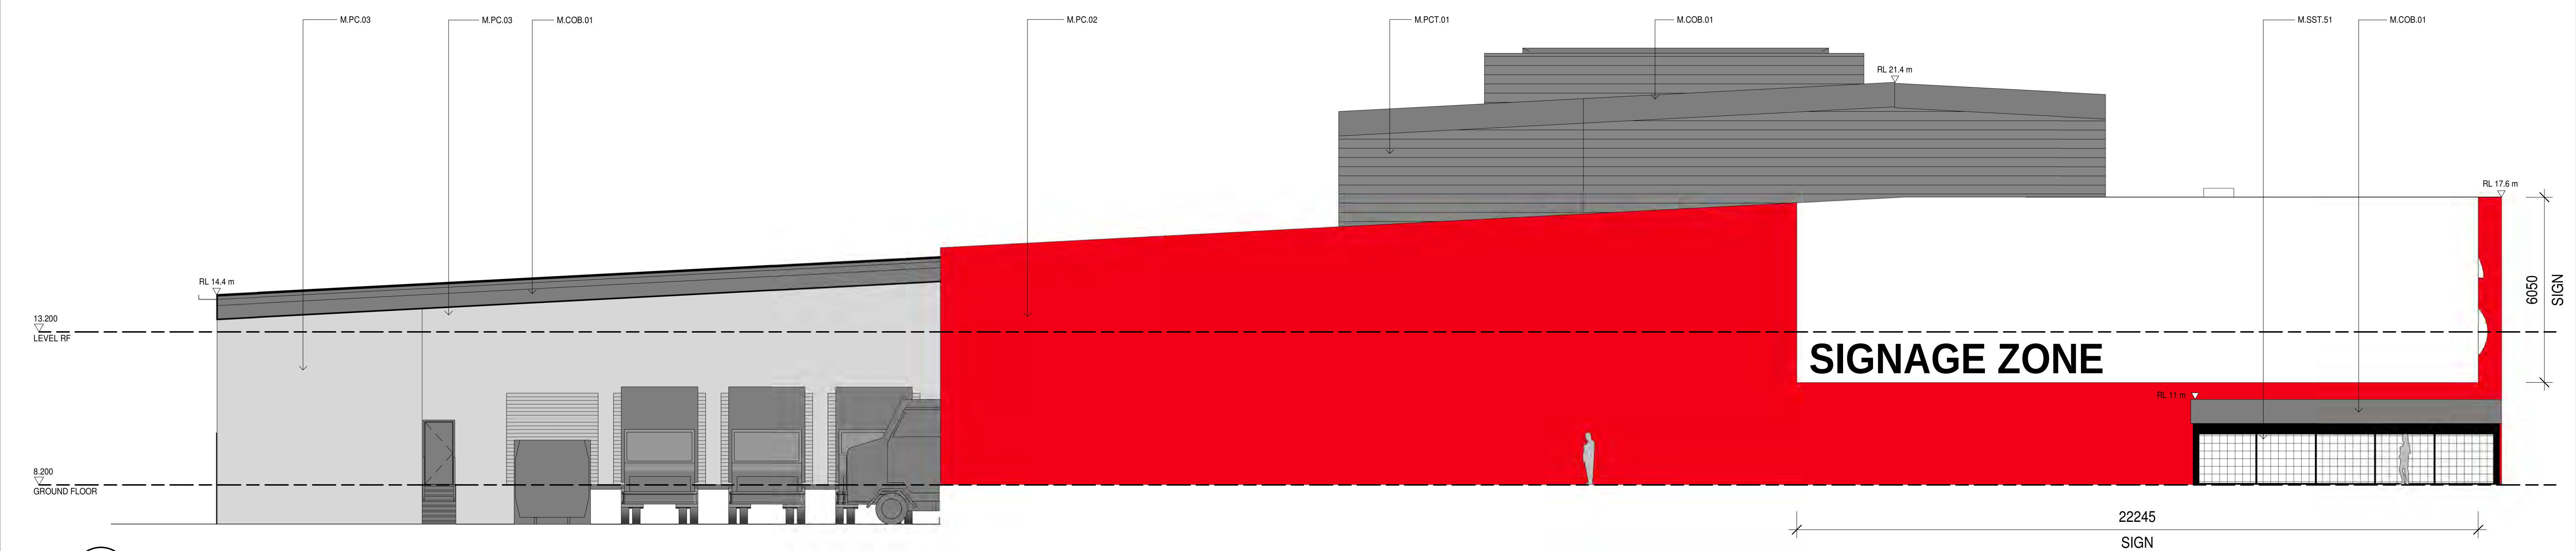


2 DELIVERY SOUTH ELEVATION
DA-20001 LFR SCALE 1 : 100

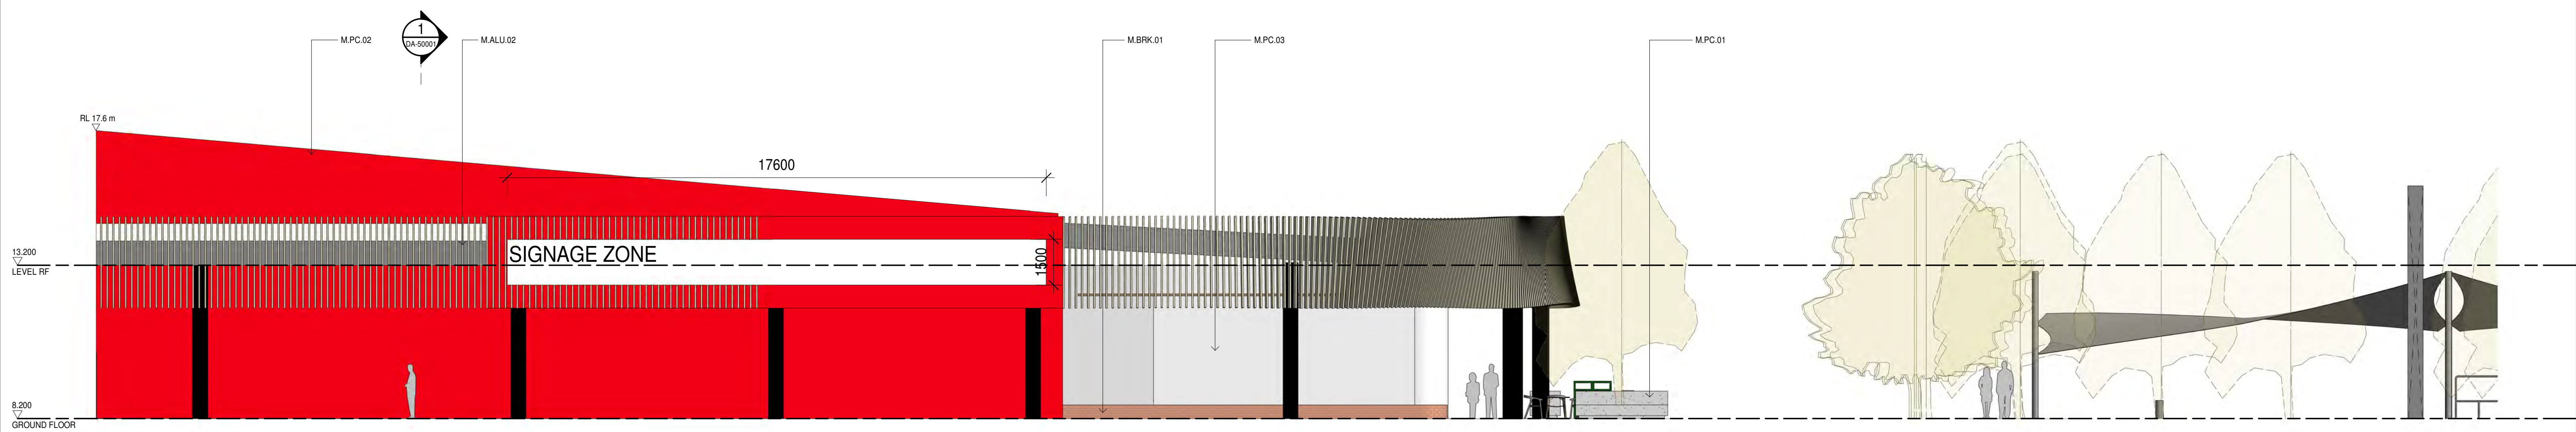


3 CLICK AND COLLECT SOUTH ELEVATION
DA-20001 LFR SCALE 1 : 100

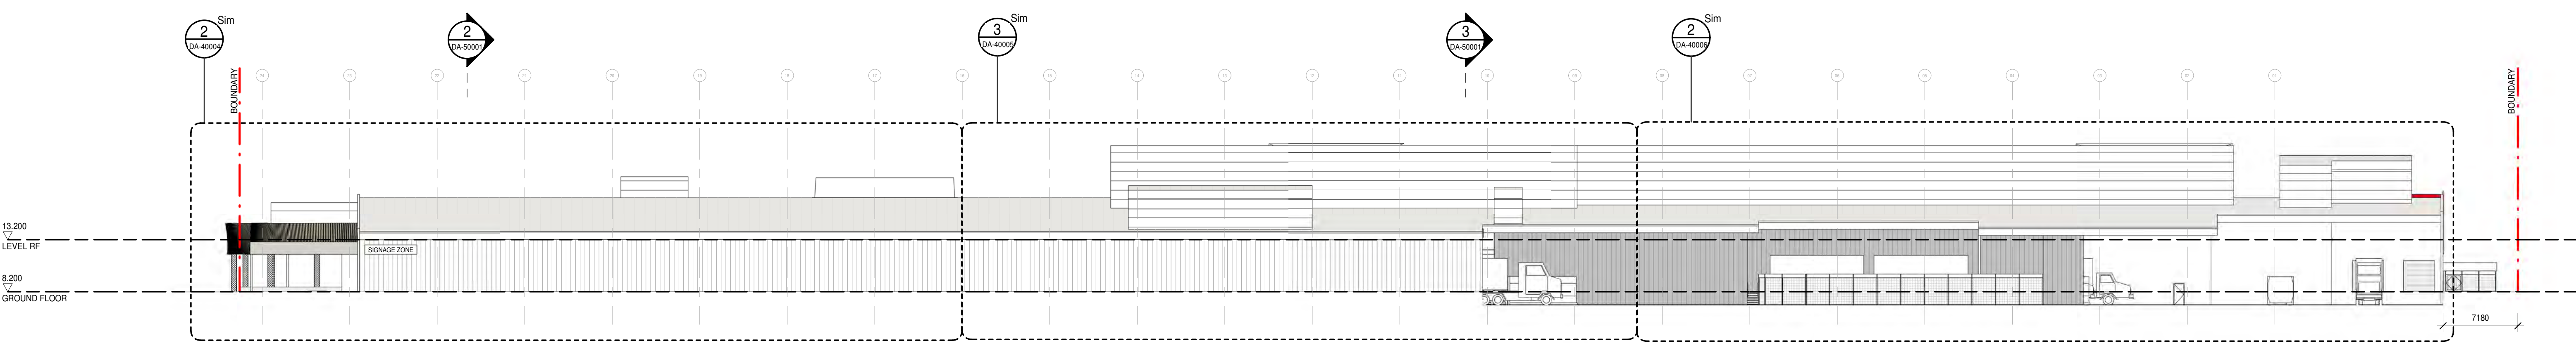

1 WEST ELEVATION
DA- SCALE 1 : 300

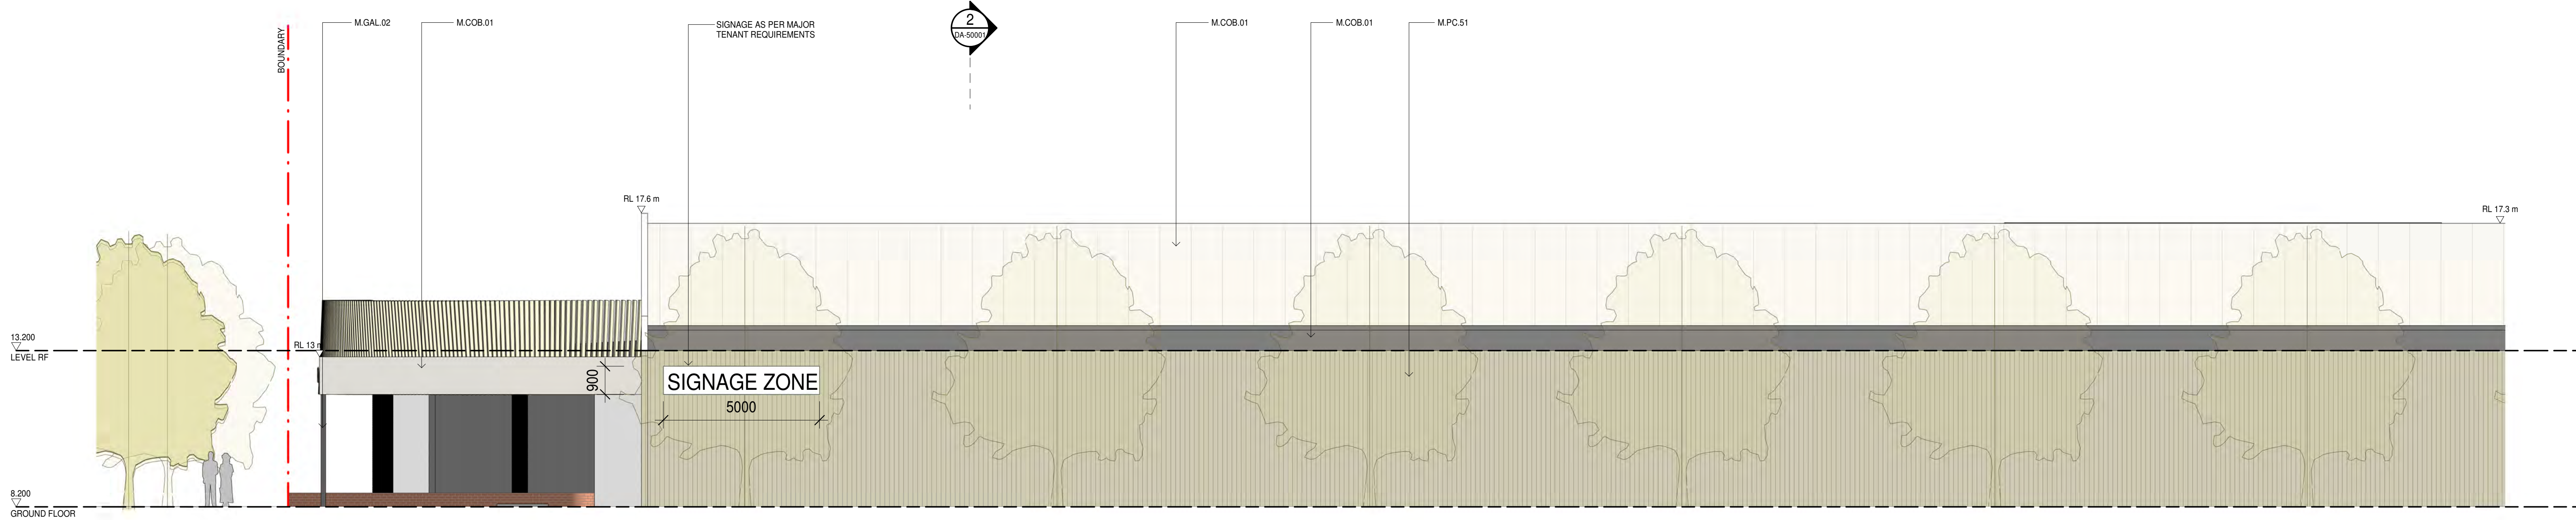


2 CLICK AND COLLECT WEST ELEVATION
SCALE 1 : 100

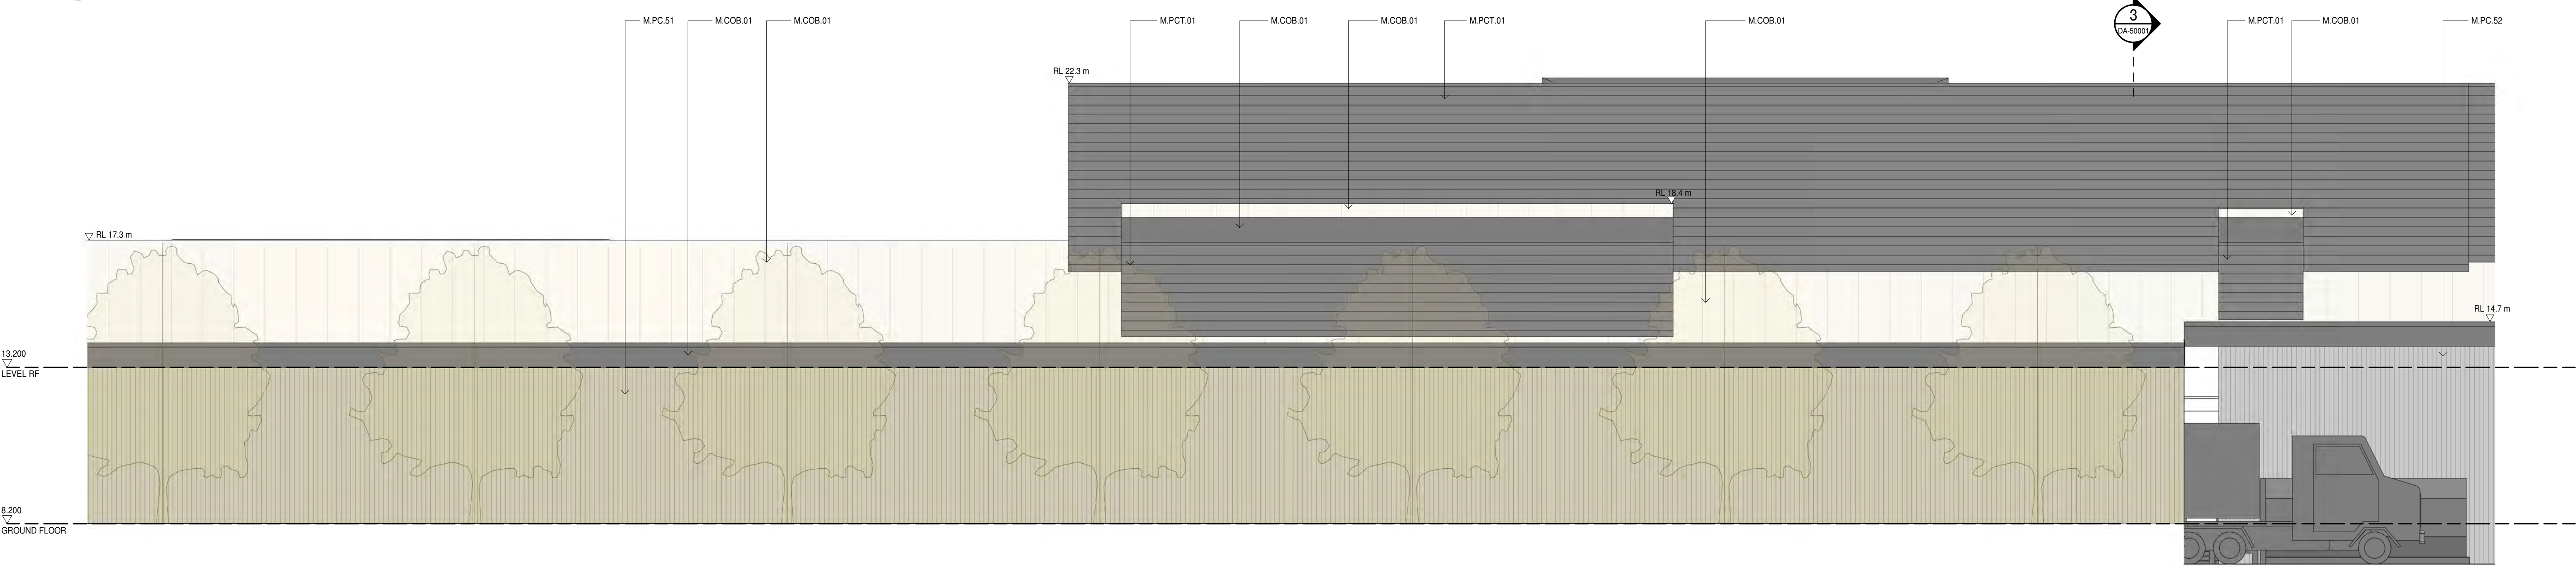


3 MAJOR WEST ELEVATION
DA-40005 SCALE 1 : 100

3500

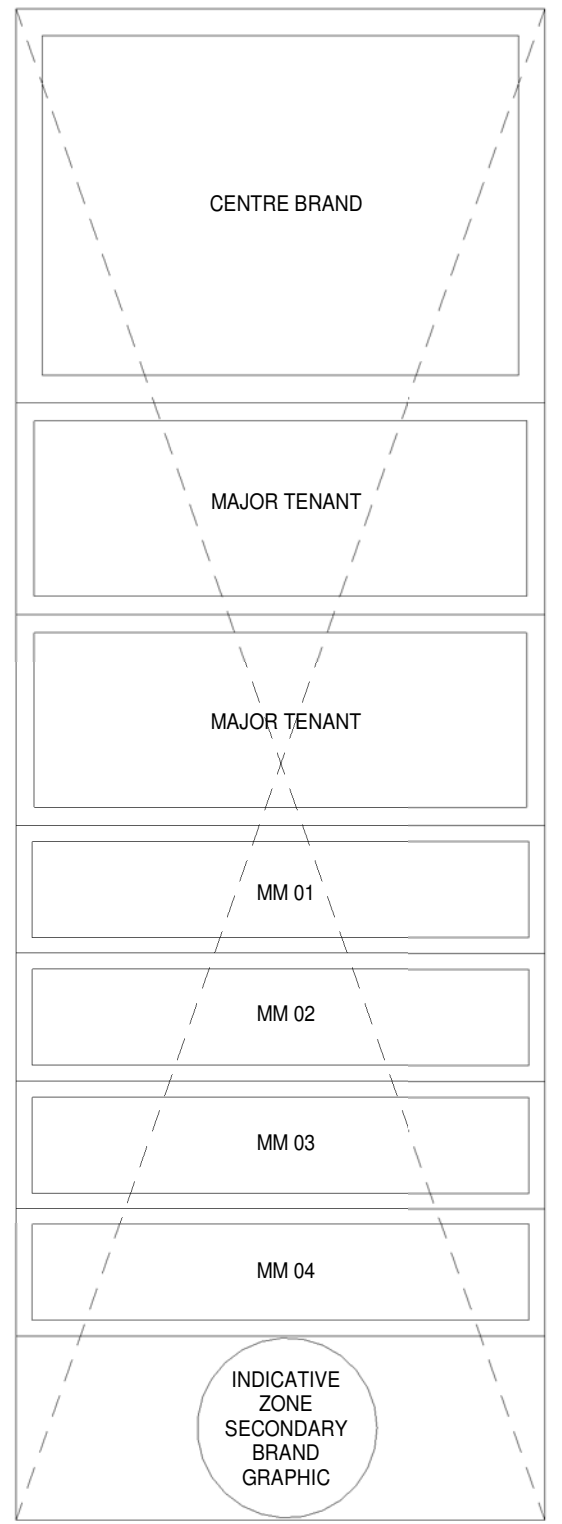


10000

2200

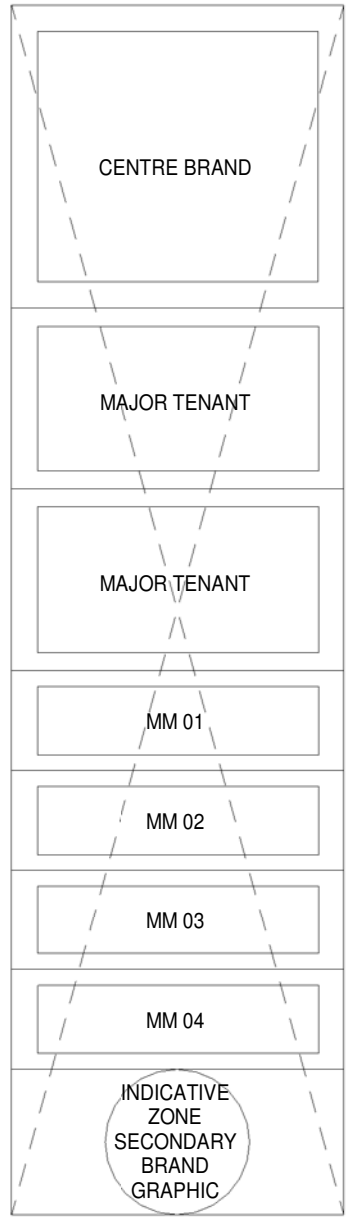

8000

3500

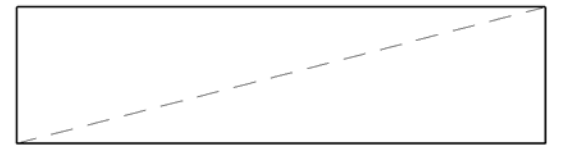

800

2200



500

Rev.	Date	Description	Iss.	Appr.
A	06/02/2026	TOWN PLANNING APPLICATION	LY	

Do not scale this drawing. Verify all dimensions on site before commencing any work.
This drawing remains the property of Buchan Holdings Pty Ltd.
Reproduction in whole or in part without prior written consent of Buchan is prohibited.
All rights reserved. Copyright © 2026 Buchan



Project
NORTH SHORE CENTRAL

Project Number
250030

Status

Date Plotted 04/03/26 1:05:09 PM
Scale 1 : 50 @A1

Drawing Title


PYLON SIGNS

Drawing Number
NTS-BUC-DR-A-DA-43001


Revision
A

BUCHAN


Melbourne Studio
+ 61 3 9329 1077 / buchan.au

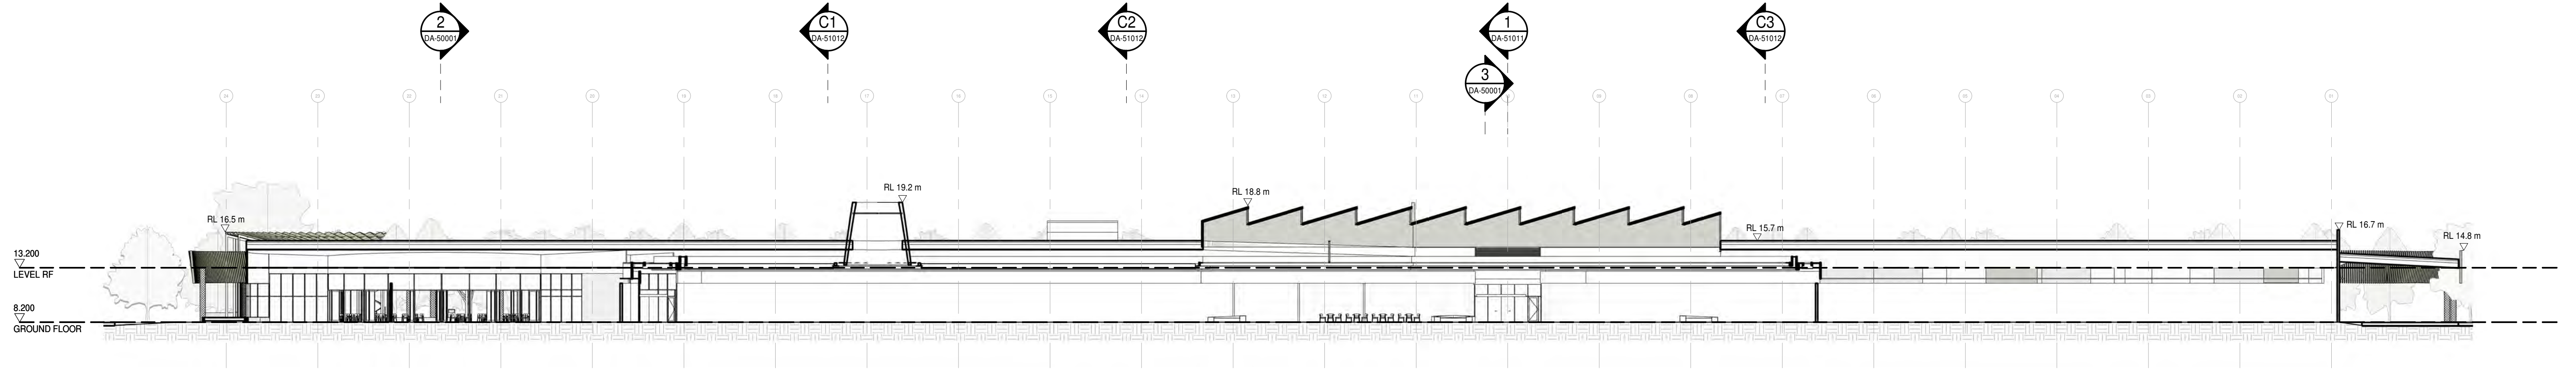

1 NORTH SOUTH SECTION
DA- SCALE 1 : 300

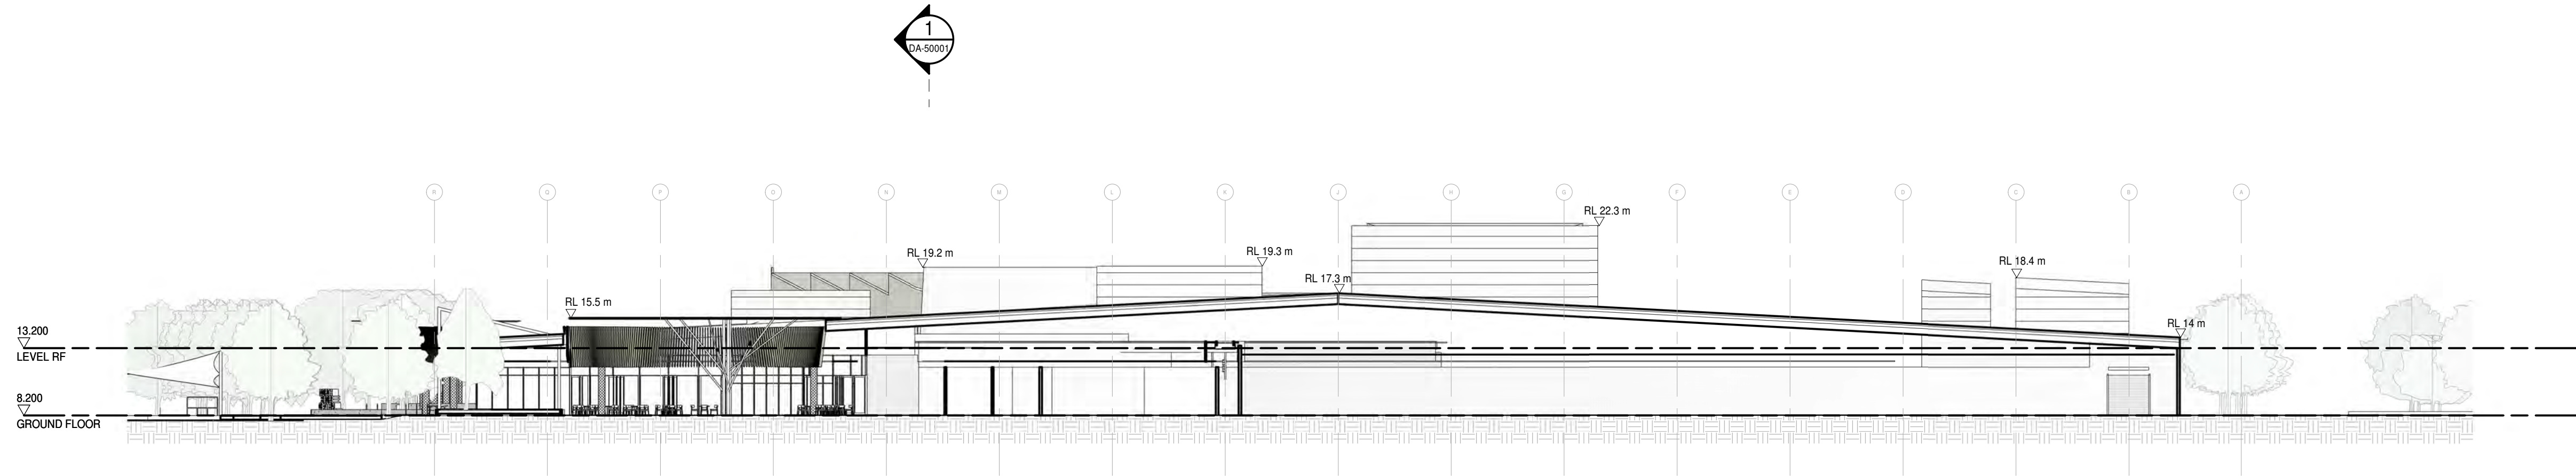


2 EAST WEST SECTION 1
DA- SCALE 1 : 300

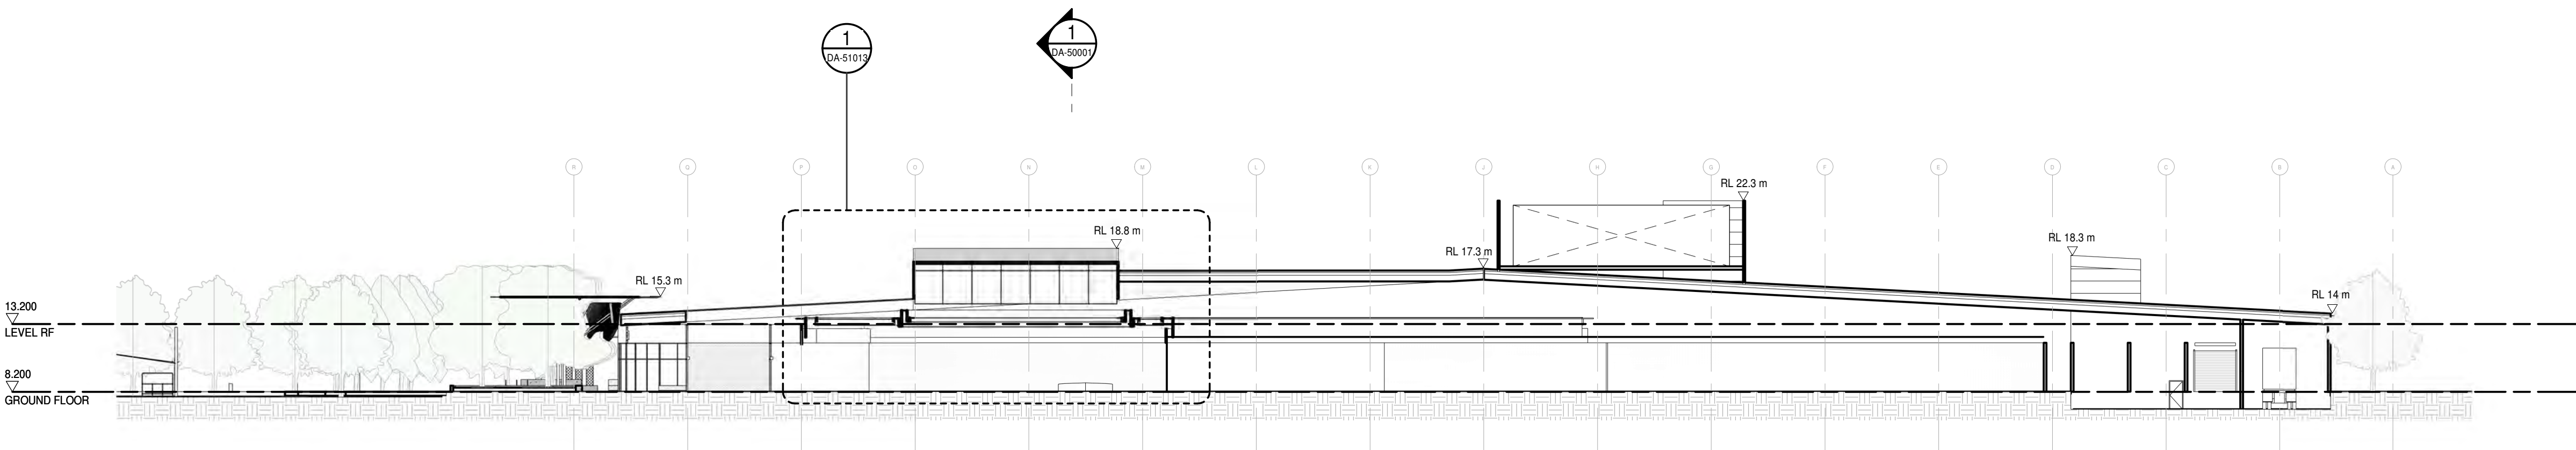

3 EAST WEST SECTION 2
DA- SCALE 1 : 300

Rev.	Date	Description	Iss.	Appr.
A	08/02/2026	TOWN PLANNING APPLICATION	LY	

Do not scale this drawing. Verify all dimensions on site before commencing any work.
This drawing remains the property of Buchan Holdings Pty Ltd.
Reproduction in whole or in part without prior written consent of Buchan is prohibited.
All rights reserved. Copyright © 2026 Buchan

 

Project
NORTH SHORE CENTRAL

Project Number
250030

Status

Date Plotted 04/03/26 1:05:34 PM
Scale 1 : 300 @A1

Drawing Title


SITE SECTIONS

Drawing Number
NTS-BUC-DR-A-DA-50001


Revision
A

BUCHAN

Melbourne Studio
+ 61 3 9329 1077 / buchan.au

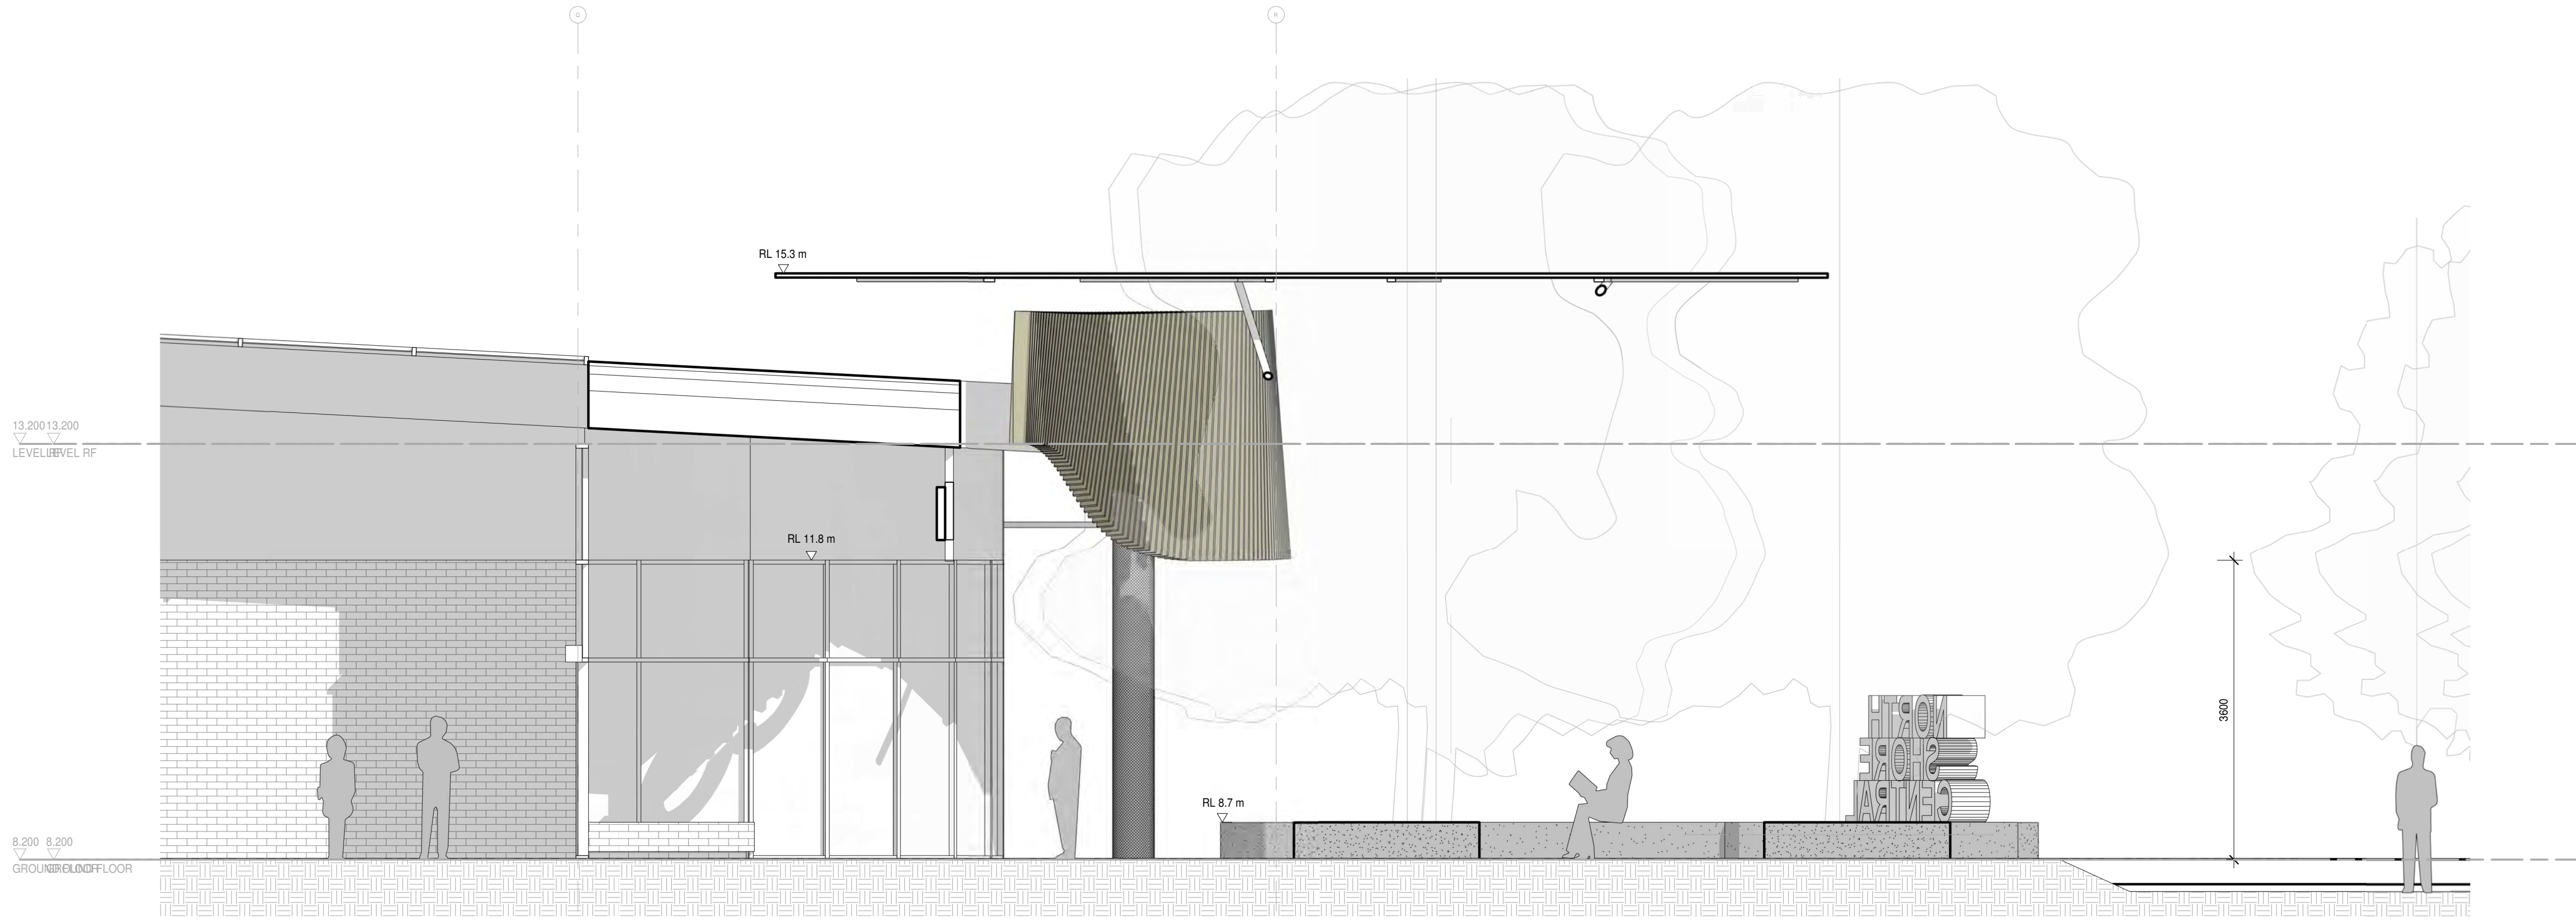

1 ENTRANCE 1 SECTION
DA- SCALE 1 : 50

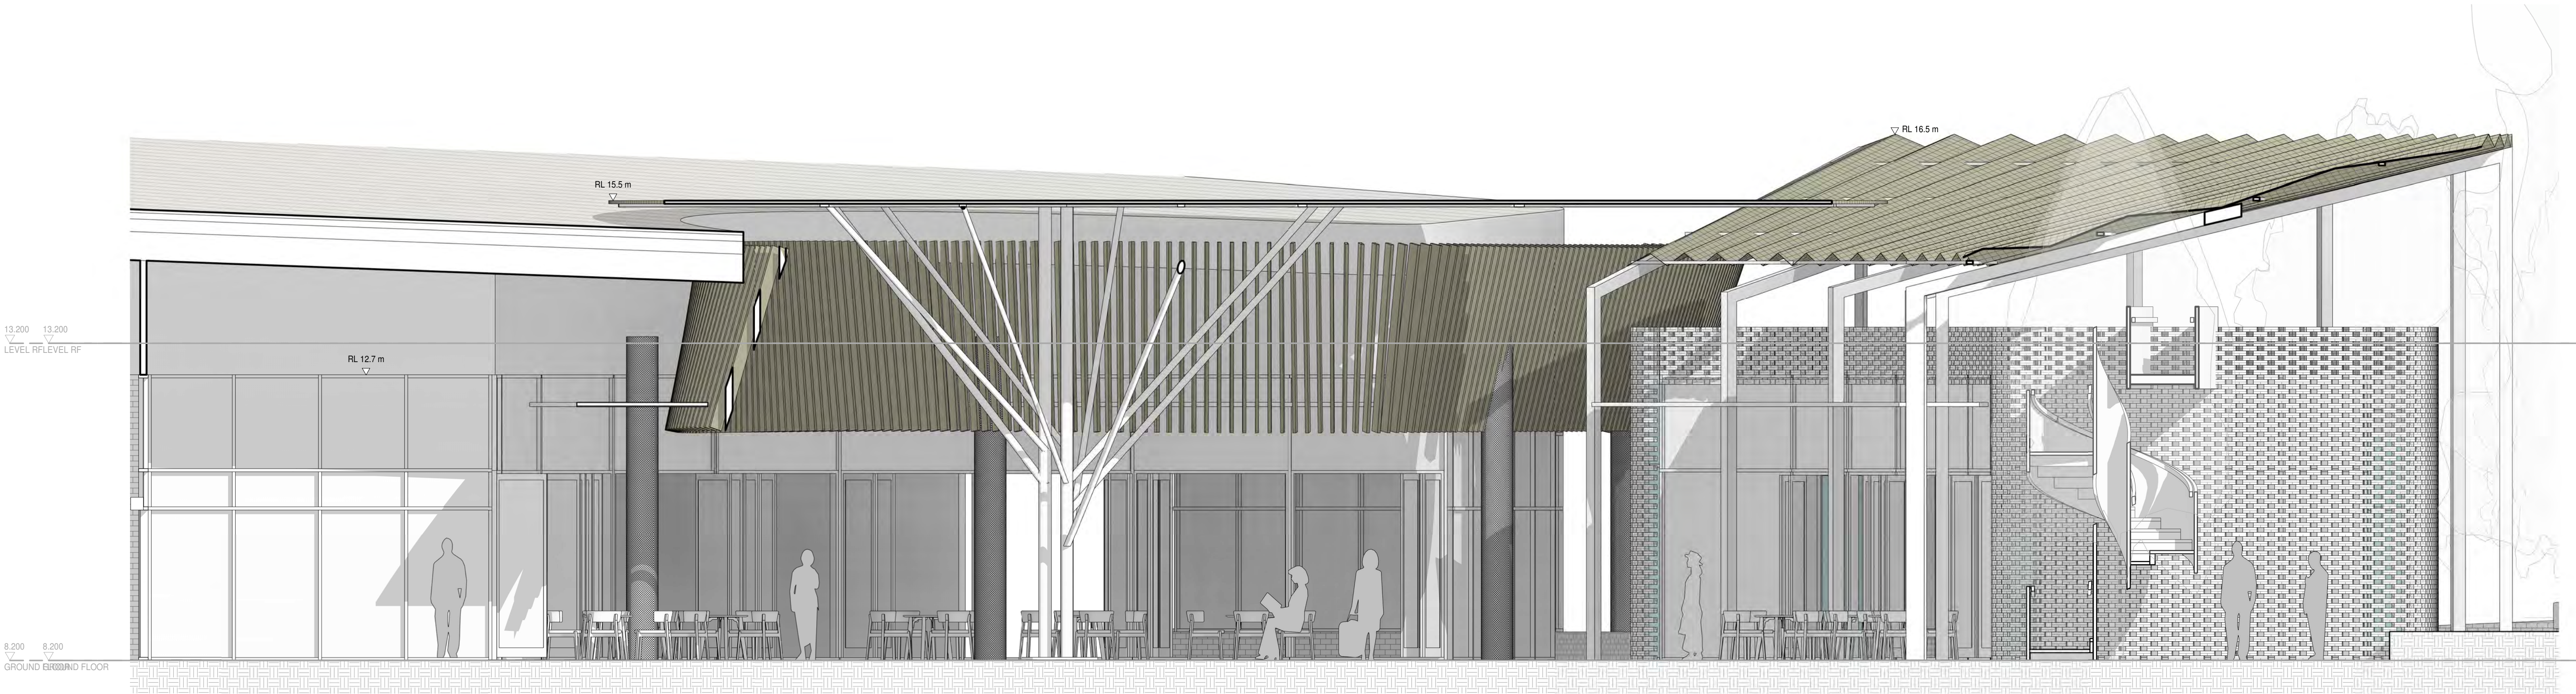

2 ENTRANCE 2 SECTION
DA- SCALE 1 : 50

Rev.	Date	Description	Iss.	Appr.
A	06/03/2026	TOWN PLANNING APPLICATION	LY	

Document Set ID: 250030-001-250030-R25-North-Shore-Townsville/NTS-BUC-AZ-M6-A-R25-MALL.mt
Version: 1, Version Date: 08/05/2026

Do not scale this drawing. Verify all dimensions on site before commencing any work.
This drawing remains the property of Buchan Holdings Pty Ltd.
Reproduction in whole or in part without prior written consent of Buchan is prohibited.
All rights reserved. Copyright © 2026 Buchan



Project
NORTH SHORE CENTRAL

Project Number
250030

Status

Date Plotted 04/03/26 1:06:03 PM
Scale 1 : 50 @A1


Drawing Title
SECTIONS - ENTRY

Drawing Number
NTS-BUC-DR-A-DA-51011


Revision
A

BUCHAN


Melbourne Studio
+ 61 3 9329 1077 / buchan.au

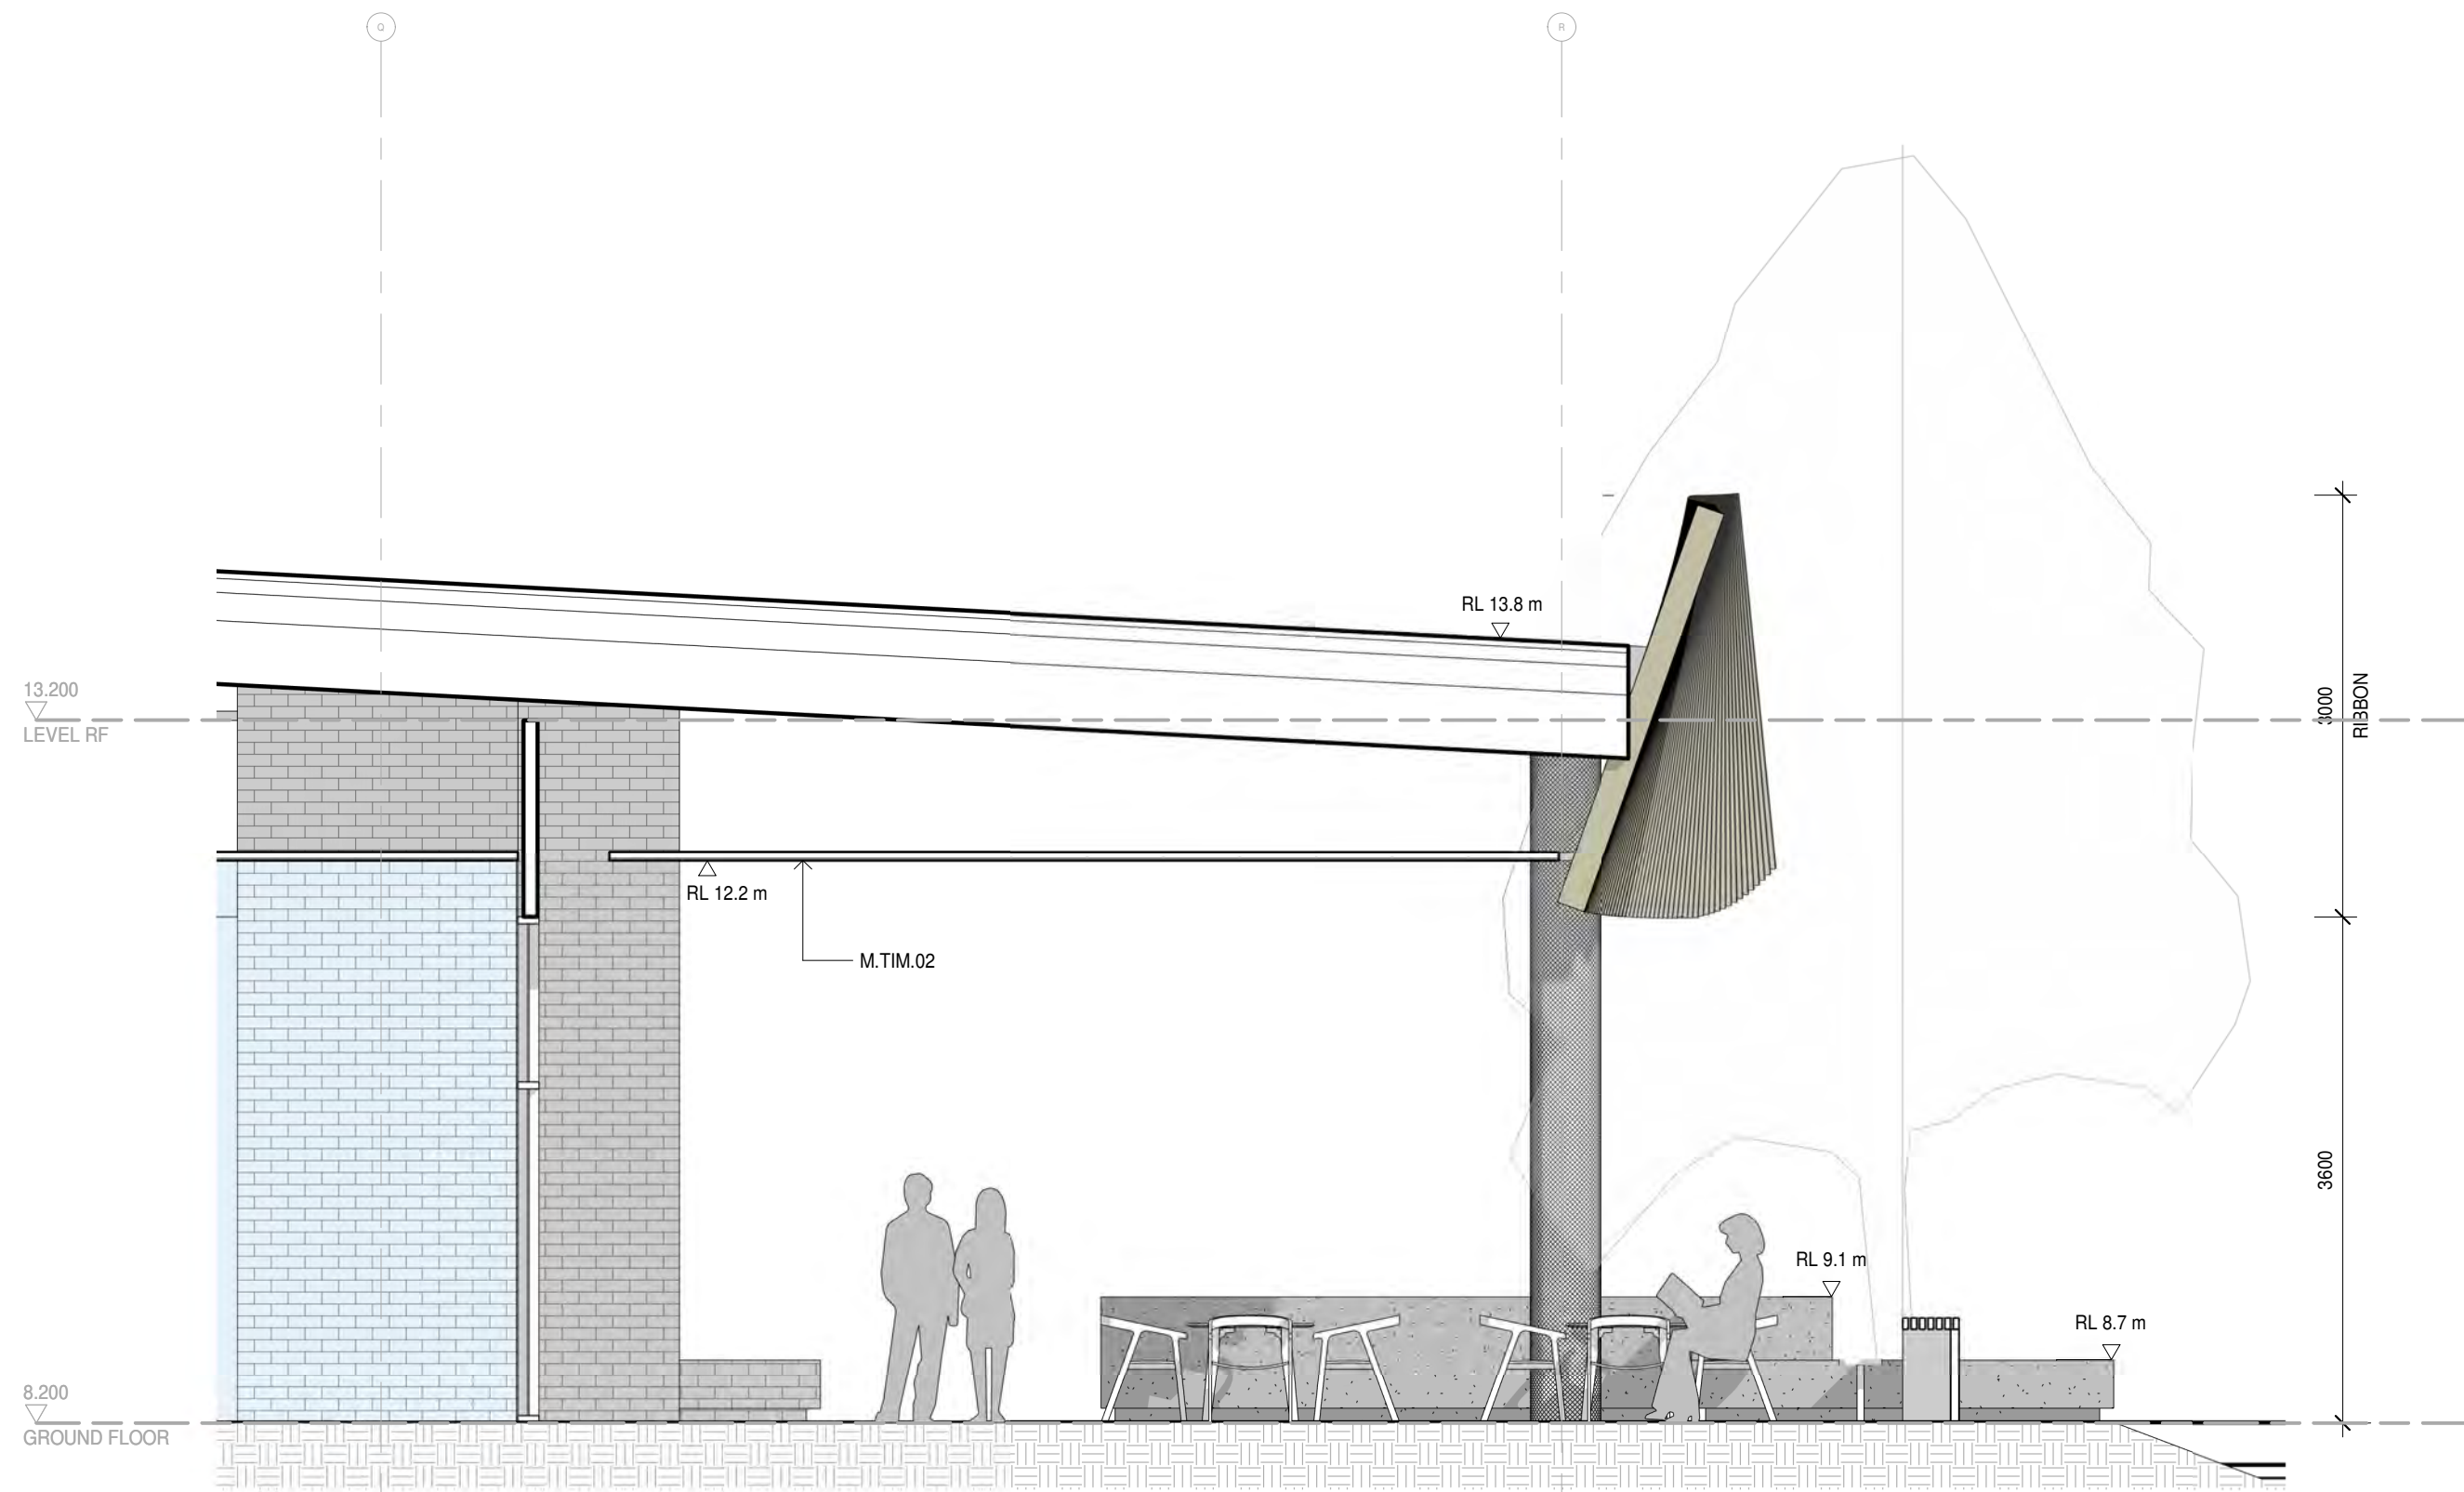

C1 SECTION 1
DA- SCALE 1 : 50

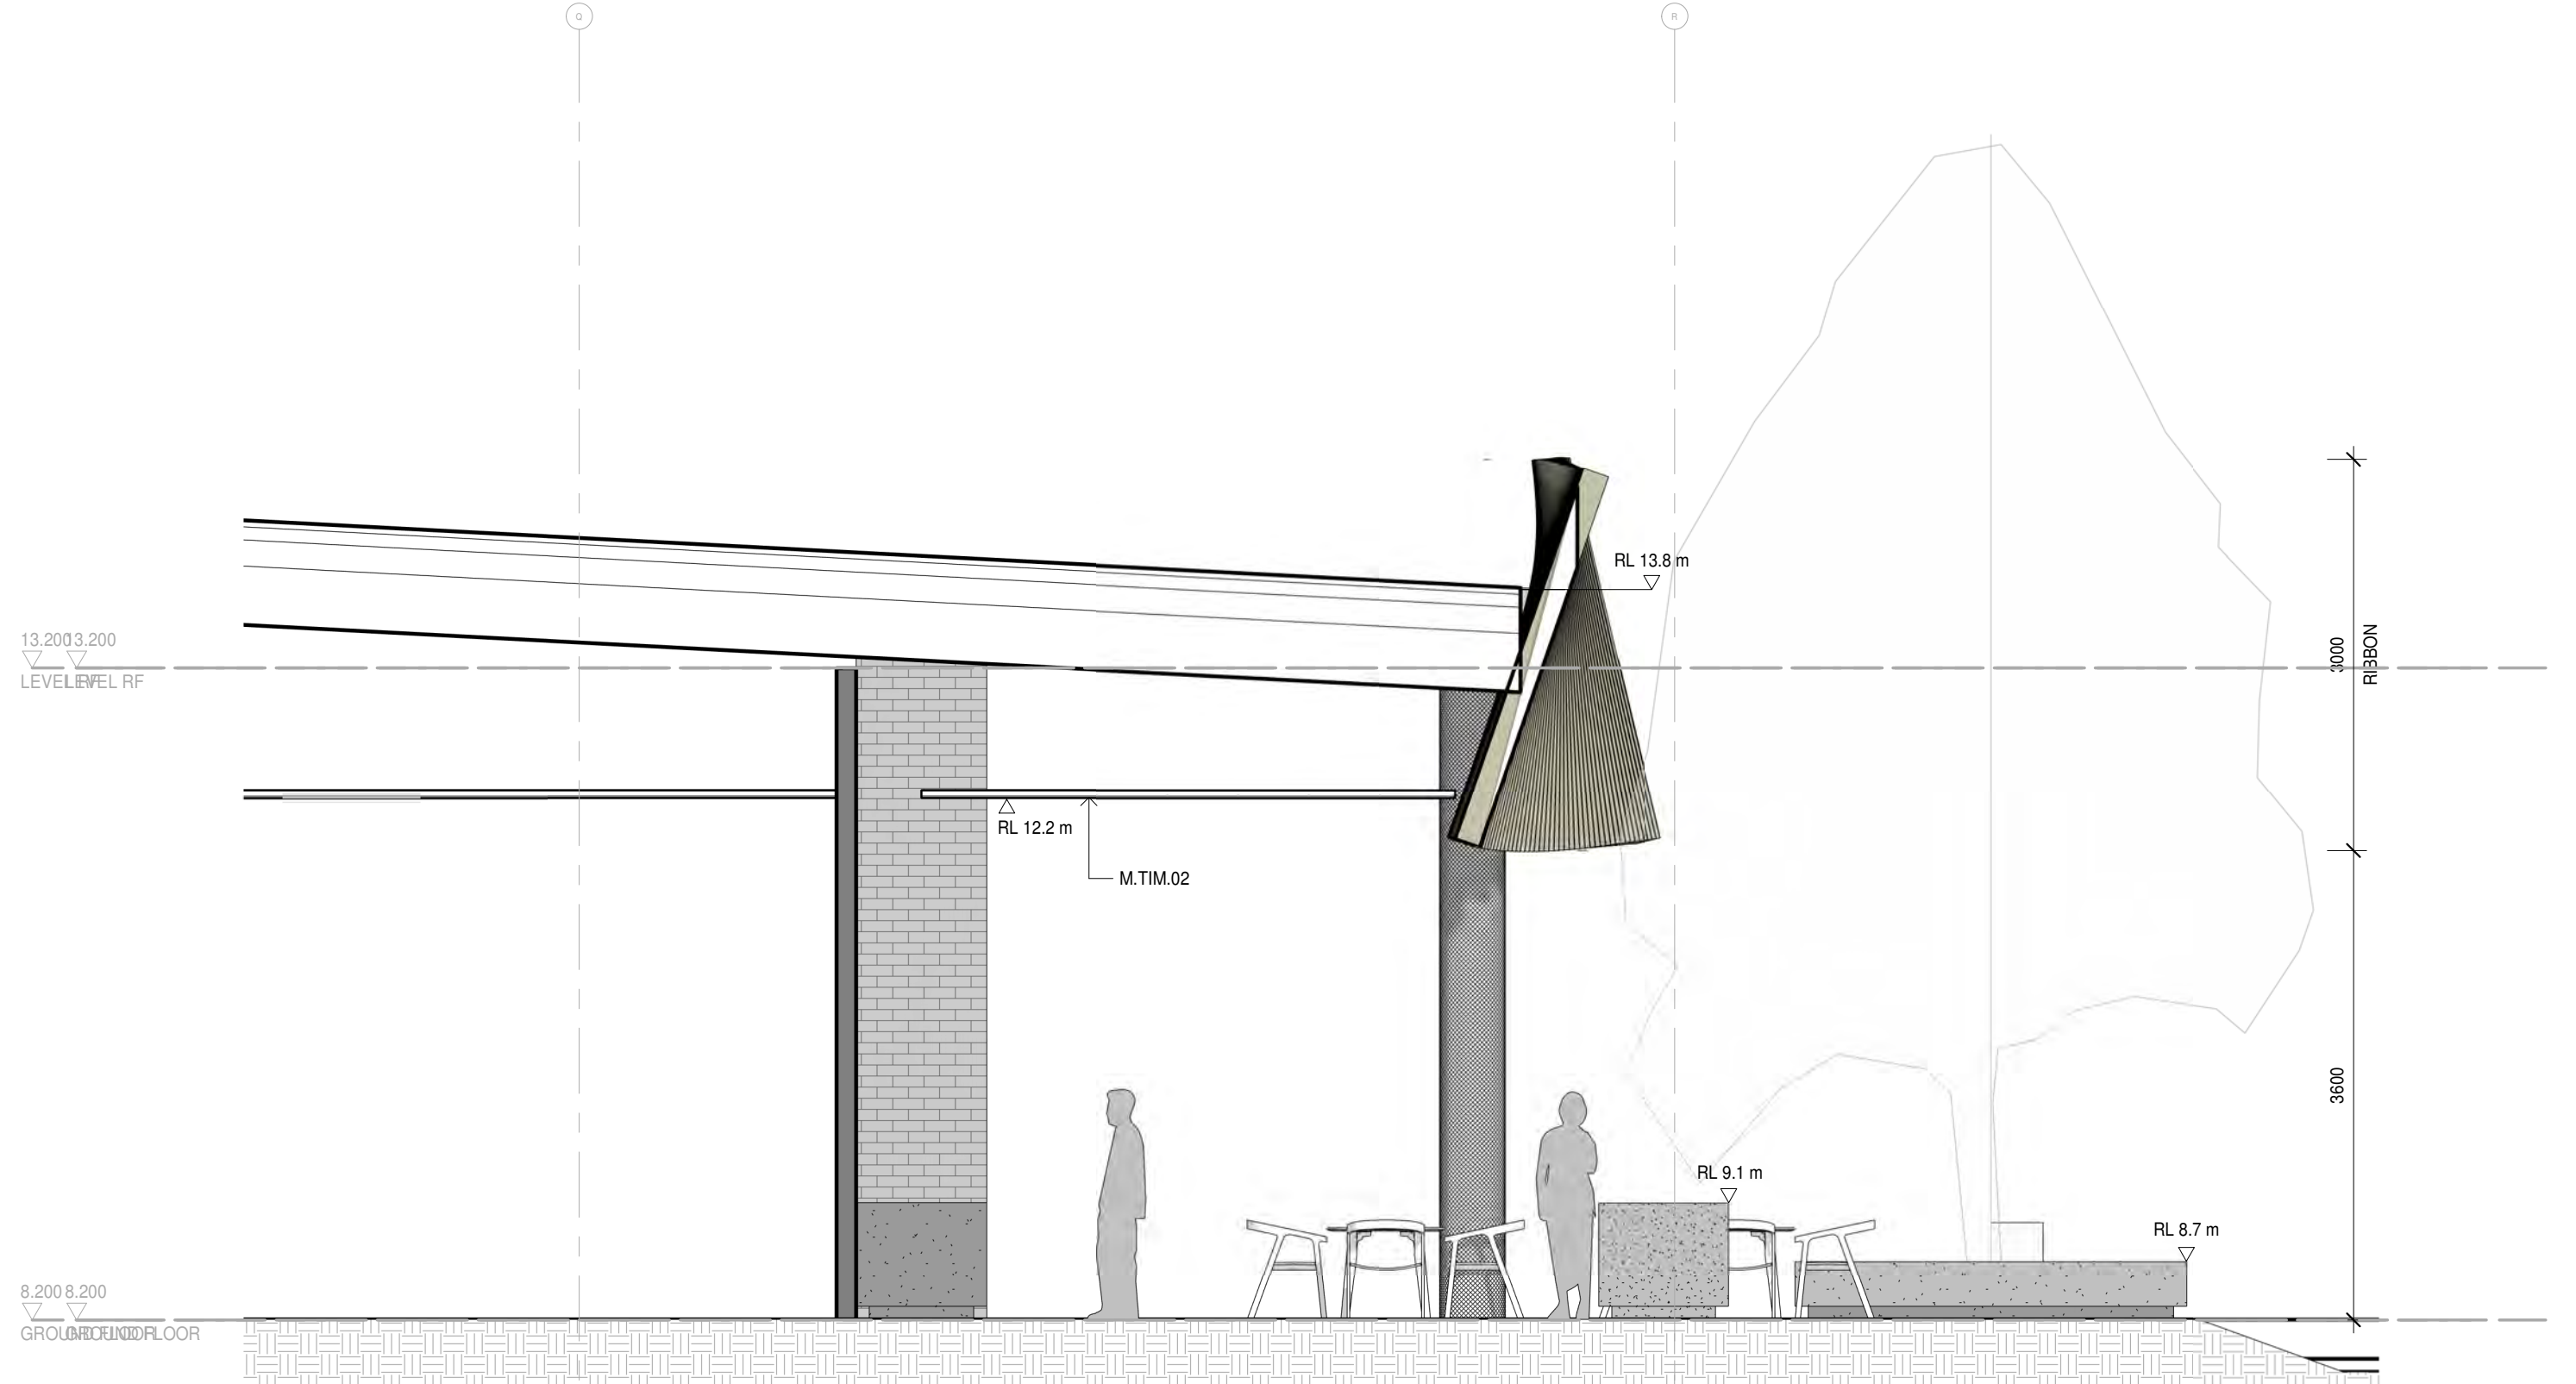


C2 SECTION 2
DA- SCALE 1 : 50

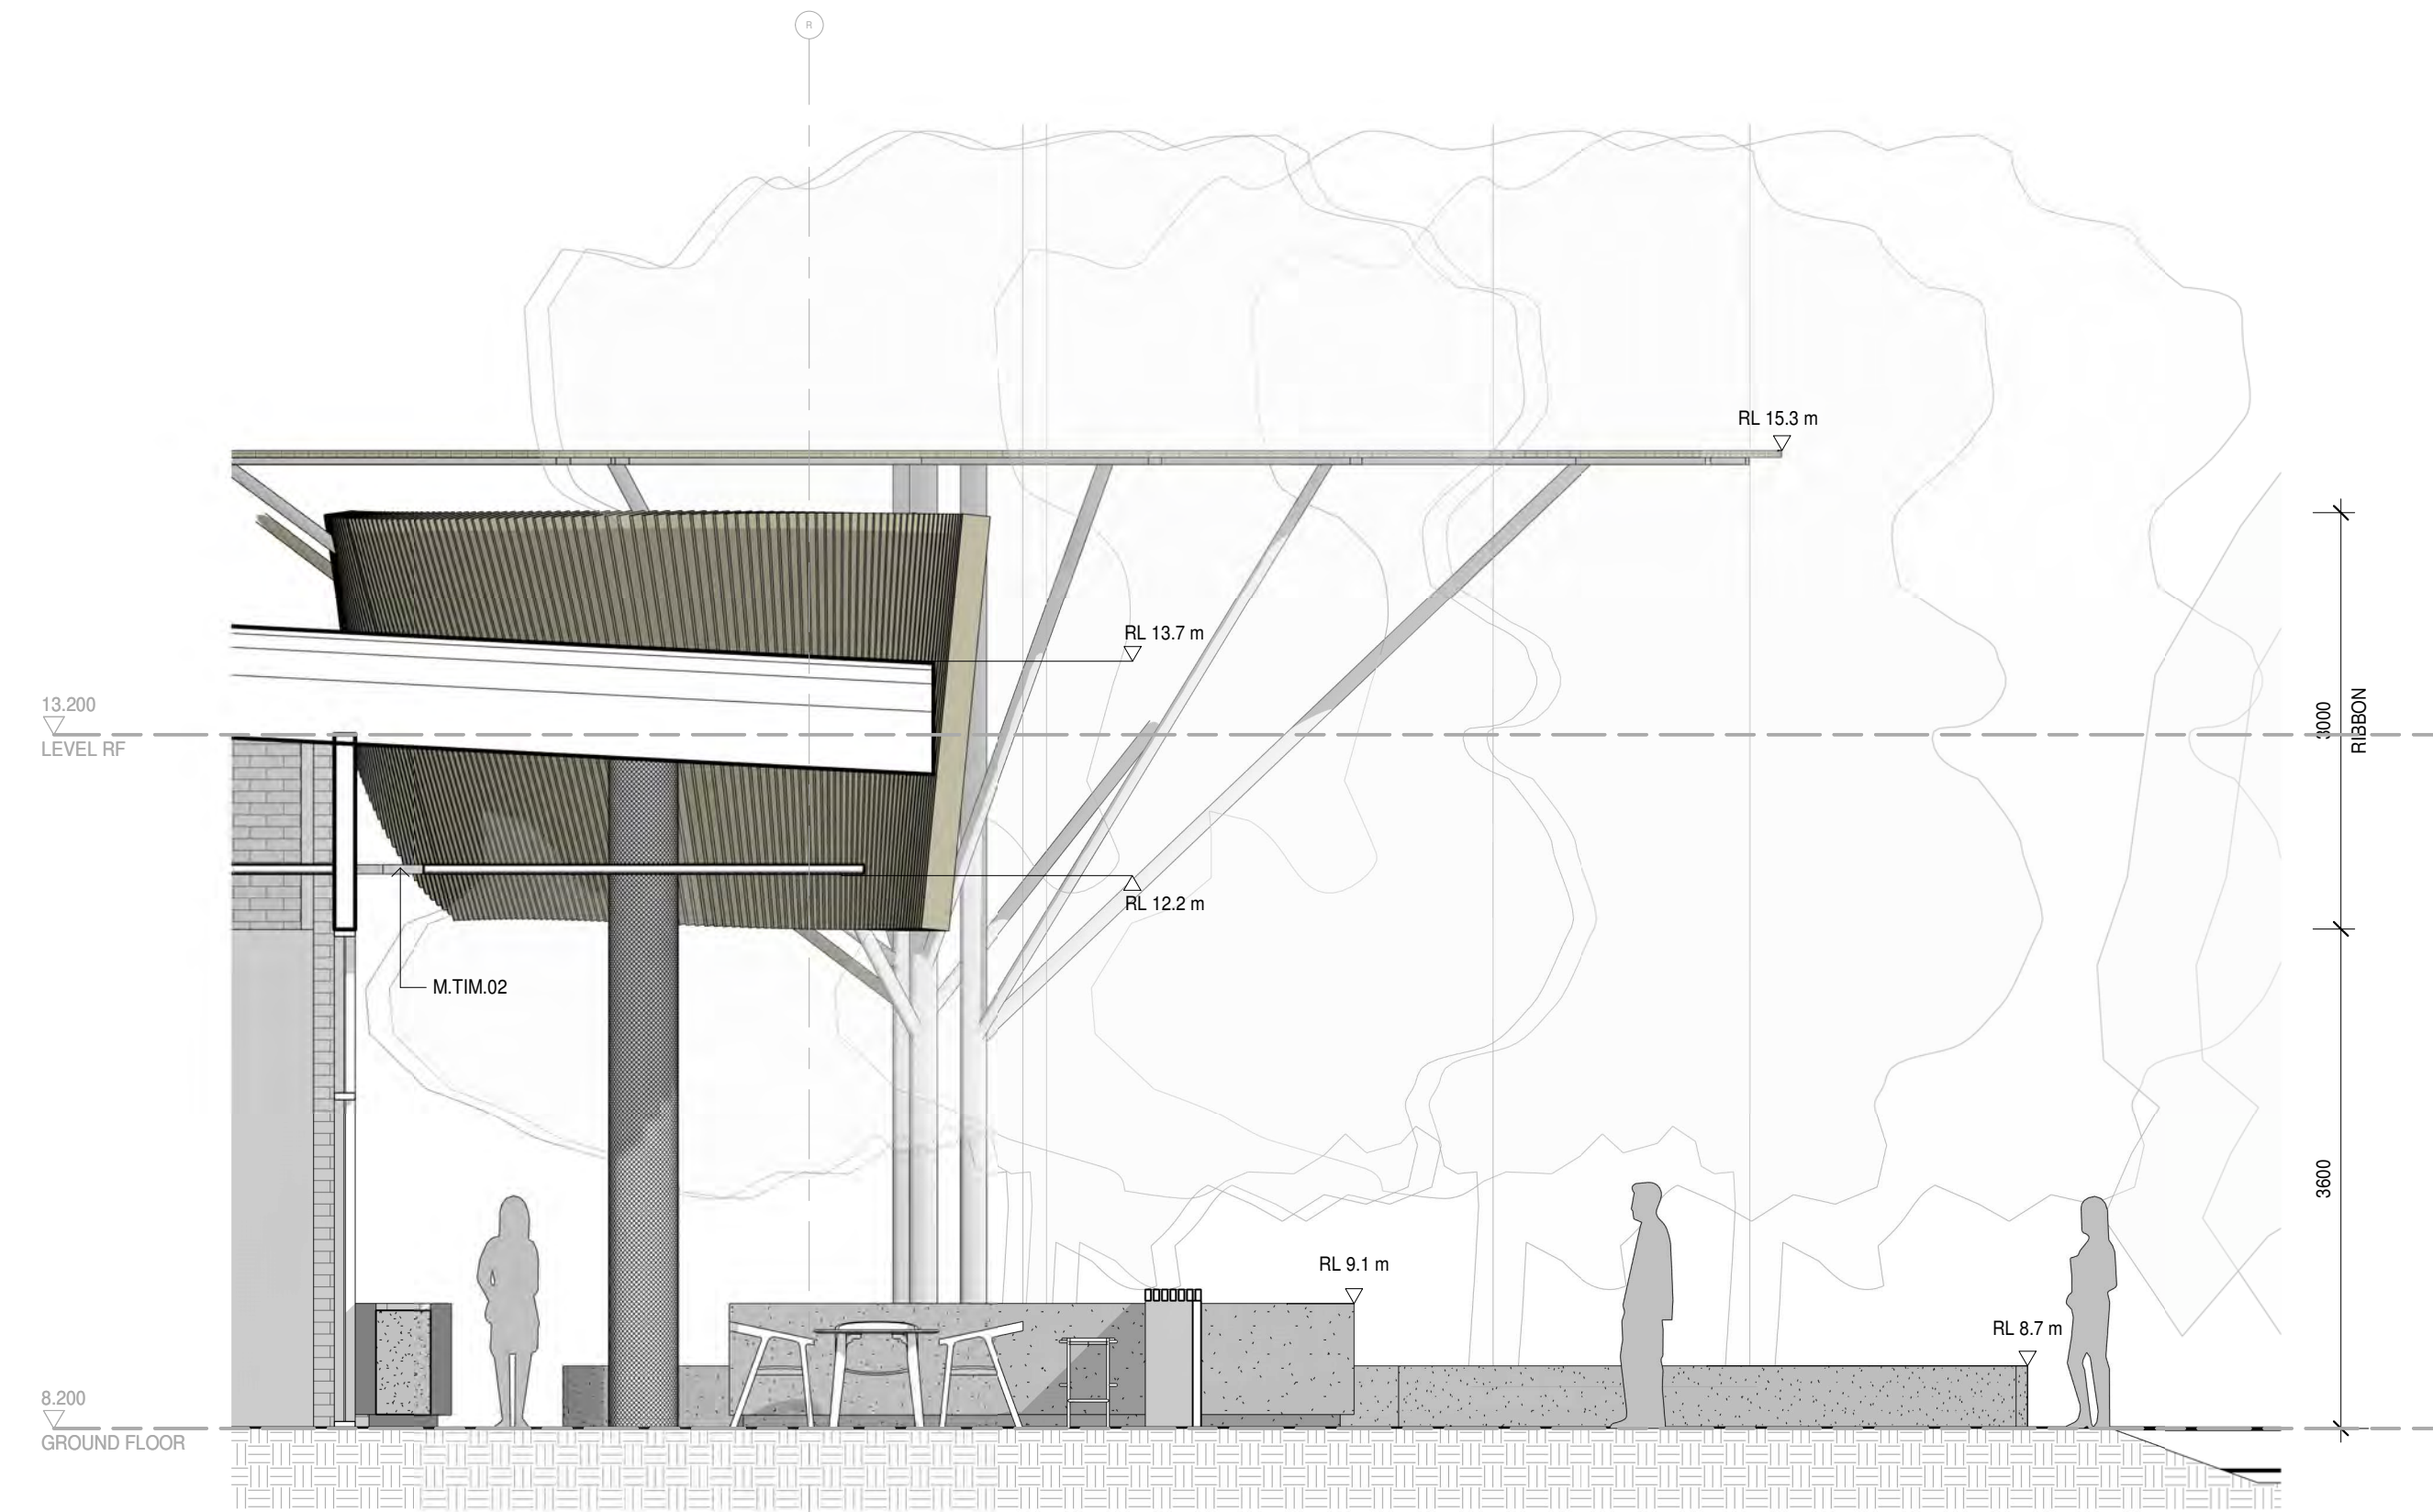

C3 SECTION 3
DA- SCALE 1 : 50

Rev.	Date	Description	Iss.	Appr.
A	06/02/2026	TOWN PLANNING APPLICATION	LY	

Do not scale this drawing. Verify all dimensions on site before commencing any work.
This drawing remains the property of Buchan Holdings Pty Ltd.
Reproduction in whole or in part without prior written consent of Buchan is prohibited.
All rights reserved. Copyright © 2026 Buchan

 

Project
NORTH SHORE CENTRAL

Project Number
250030

Status

Date Plotted 04/03/26 1:06:13 PM
Scale 1 : 50 @A1

Drawing Title

SECTIONS - EAST PEDESTRIAN

Drawing Number
NTS-BUC-DR-A-DA-51012

Revision
A

BUCHAN


Melbourne Studio
+ 61 3 9329 1077 / buchan.au



M.ALU.01 ALUMINIUM WINDOW FRAME, COLOUR SIMILAR TO COLORBOND MONUMENT




M.ALU.02 ALUMINIUM, POWDER COATED, COLORBOND EVENING HAZE

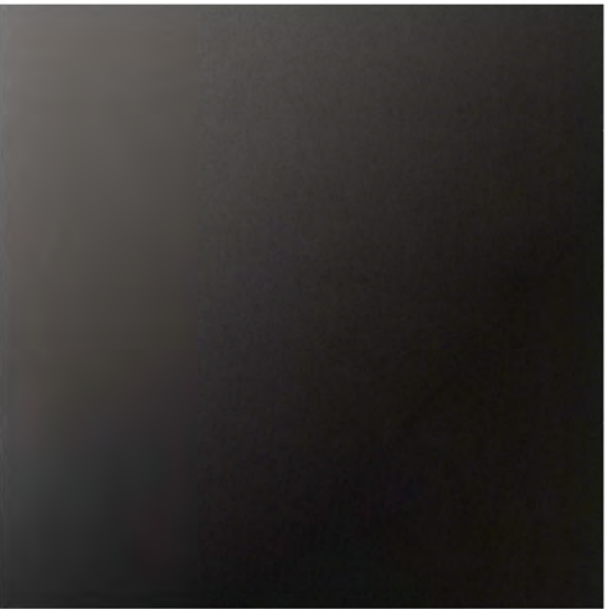

M.ALU.03 ALUMINIUM, DULUX MICACEOUS IRON OXIDE (MIO) COATING, NATURAL GREY




M.ALU.04 PERFORATED ALUMINIUM, BRIGHT ORANGE

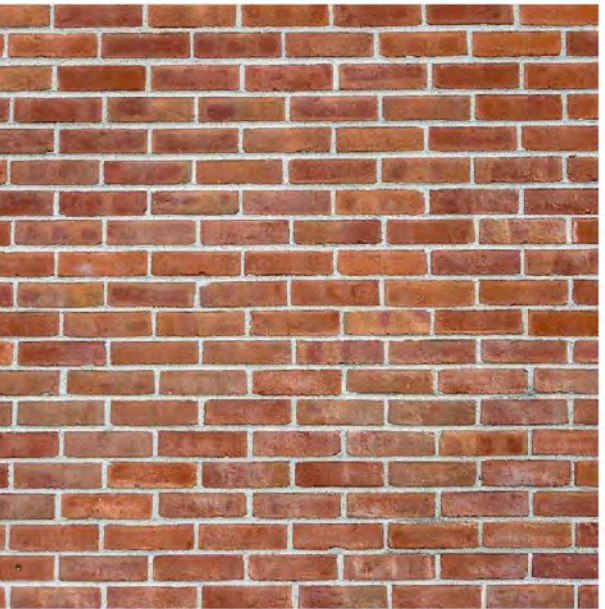


M.BRK.01 BRICK, JAALIS, RED




M.BRK.02 BRICK, STRETCHER BOND, RED

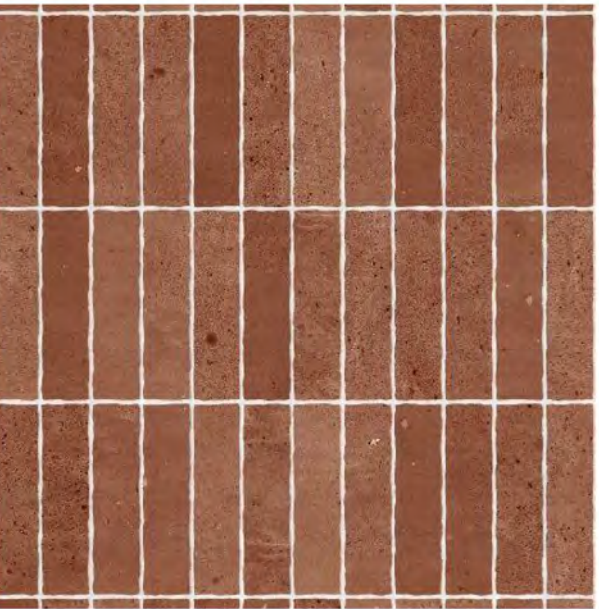

M.BRK.03 BRICK TILE, VERTICAL STACK BOND, RED

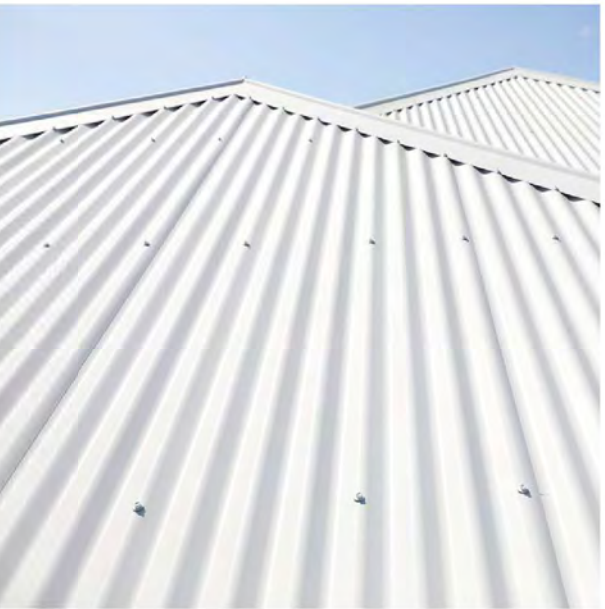


M.COB.01 STEEL SHEETING, TRIMDEK PROFILE, COLORBOND SOUTHERLY

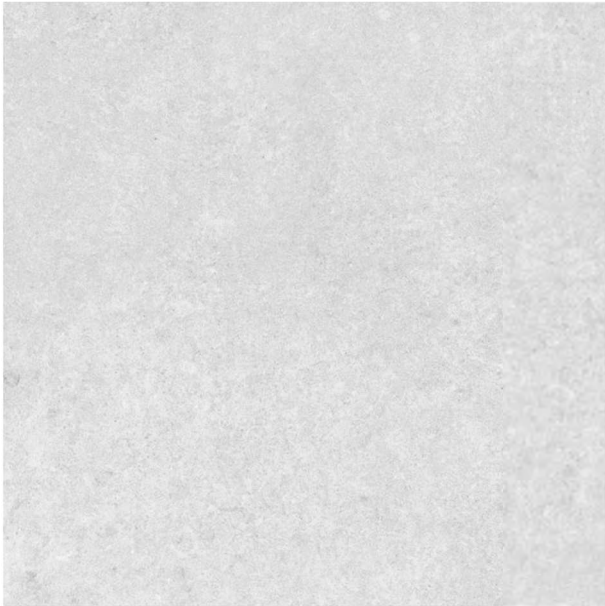

M.FC.01 COMPRESSED FIBRE CEMENT SHEET, COLOUR SIMILAR TO COLORBOND SOUTHERLY




M.GAL.01 GALVANISED STEEL, COLORBOND EVENING HAZE

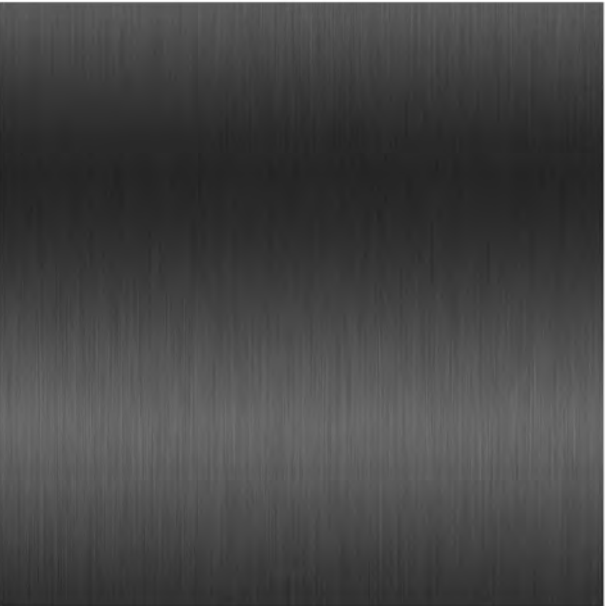

M.GAL.02 GALVANISED STEEL COLUMN, POWDER COATED, BRIGHT ORANGE




M.GLS.01 CLEAR GLAZING

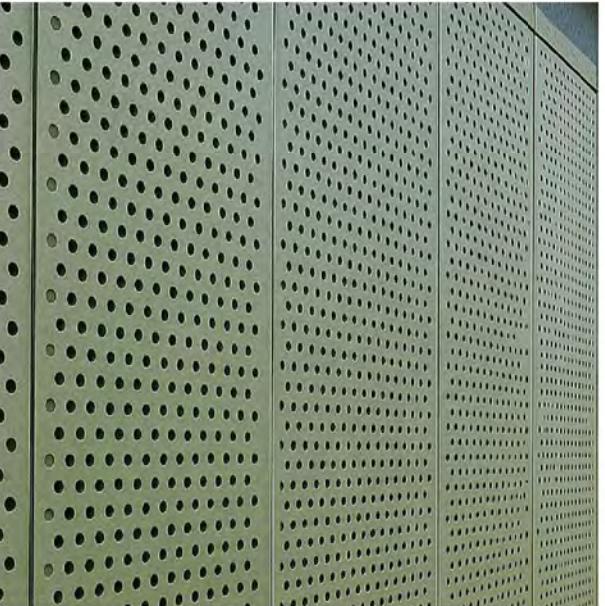

M.MET.01 PERFORATED METAL SHEETING, COLORBOND EVENING HAZE




M.PC.01 PRECAST CONCRETE, SMOOTH FINISH

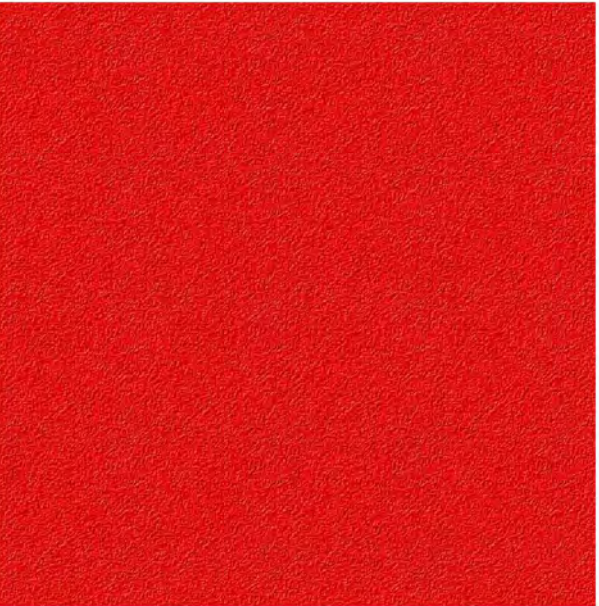


M.PC.02 PRECAST CONCRETE, RED COLOUR SIMILAR TO COLES RED



M.PC.03 PRECAST CONCRETE, SMOOTH FINISH

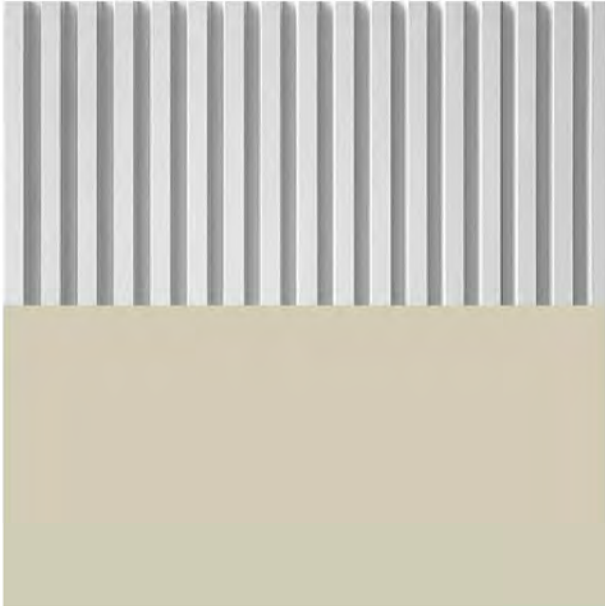


M.PC.51 PRECAST CONCRETE, RECKLI FORMLINE 1/31 RIB TYPE C, GREEN PAINT SIMILAR TO COLOURBOND EVENING HAZE

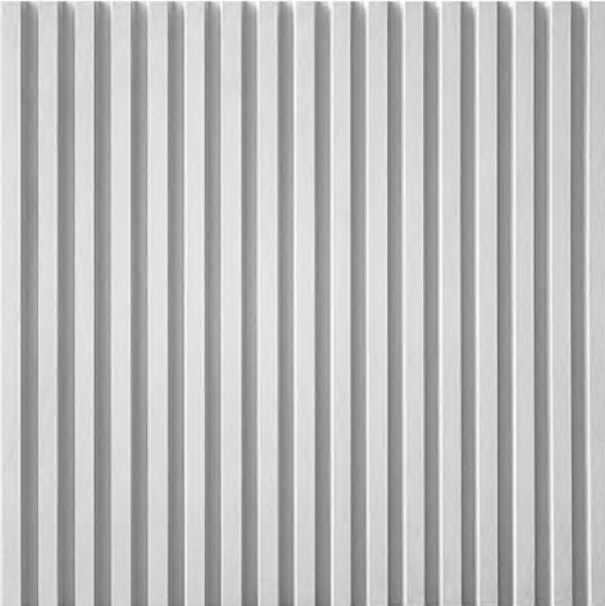

M.PC.52 TO MATCH PC.51, GREY COLOUR SIMILAR TO COLORBOND SOUTHERLY



M.PCT.01 POWDER COATED STEEL, COLORBOND BASALT

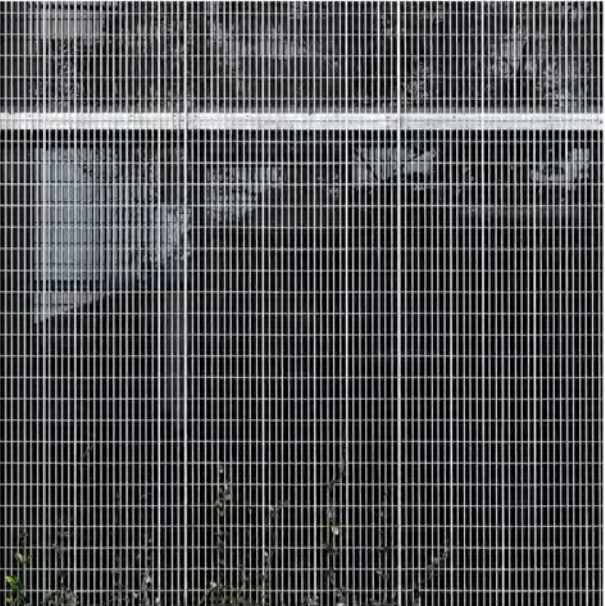

M.SST.51 STEEL MESH, COLOUR SIMILAR TO COLORBOND EVENING HAZE, SUPPORTS VINE GROWTH



M.SST.52 STEEL MESH TO COLUMN, SUPPORTS VINE GROWTH









M.TIM.01 TIMBER SLATS, TREATED



M.TIM.02 TIMBER SLATS, TREATED




SILVER BIKE HOOP DOUBLE BIN, GENERAL WASTE AND RECYCLE

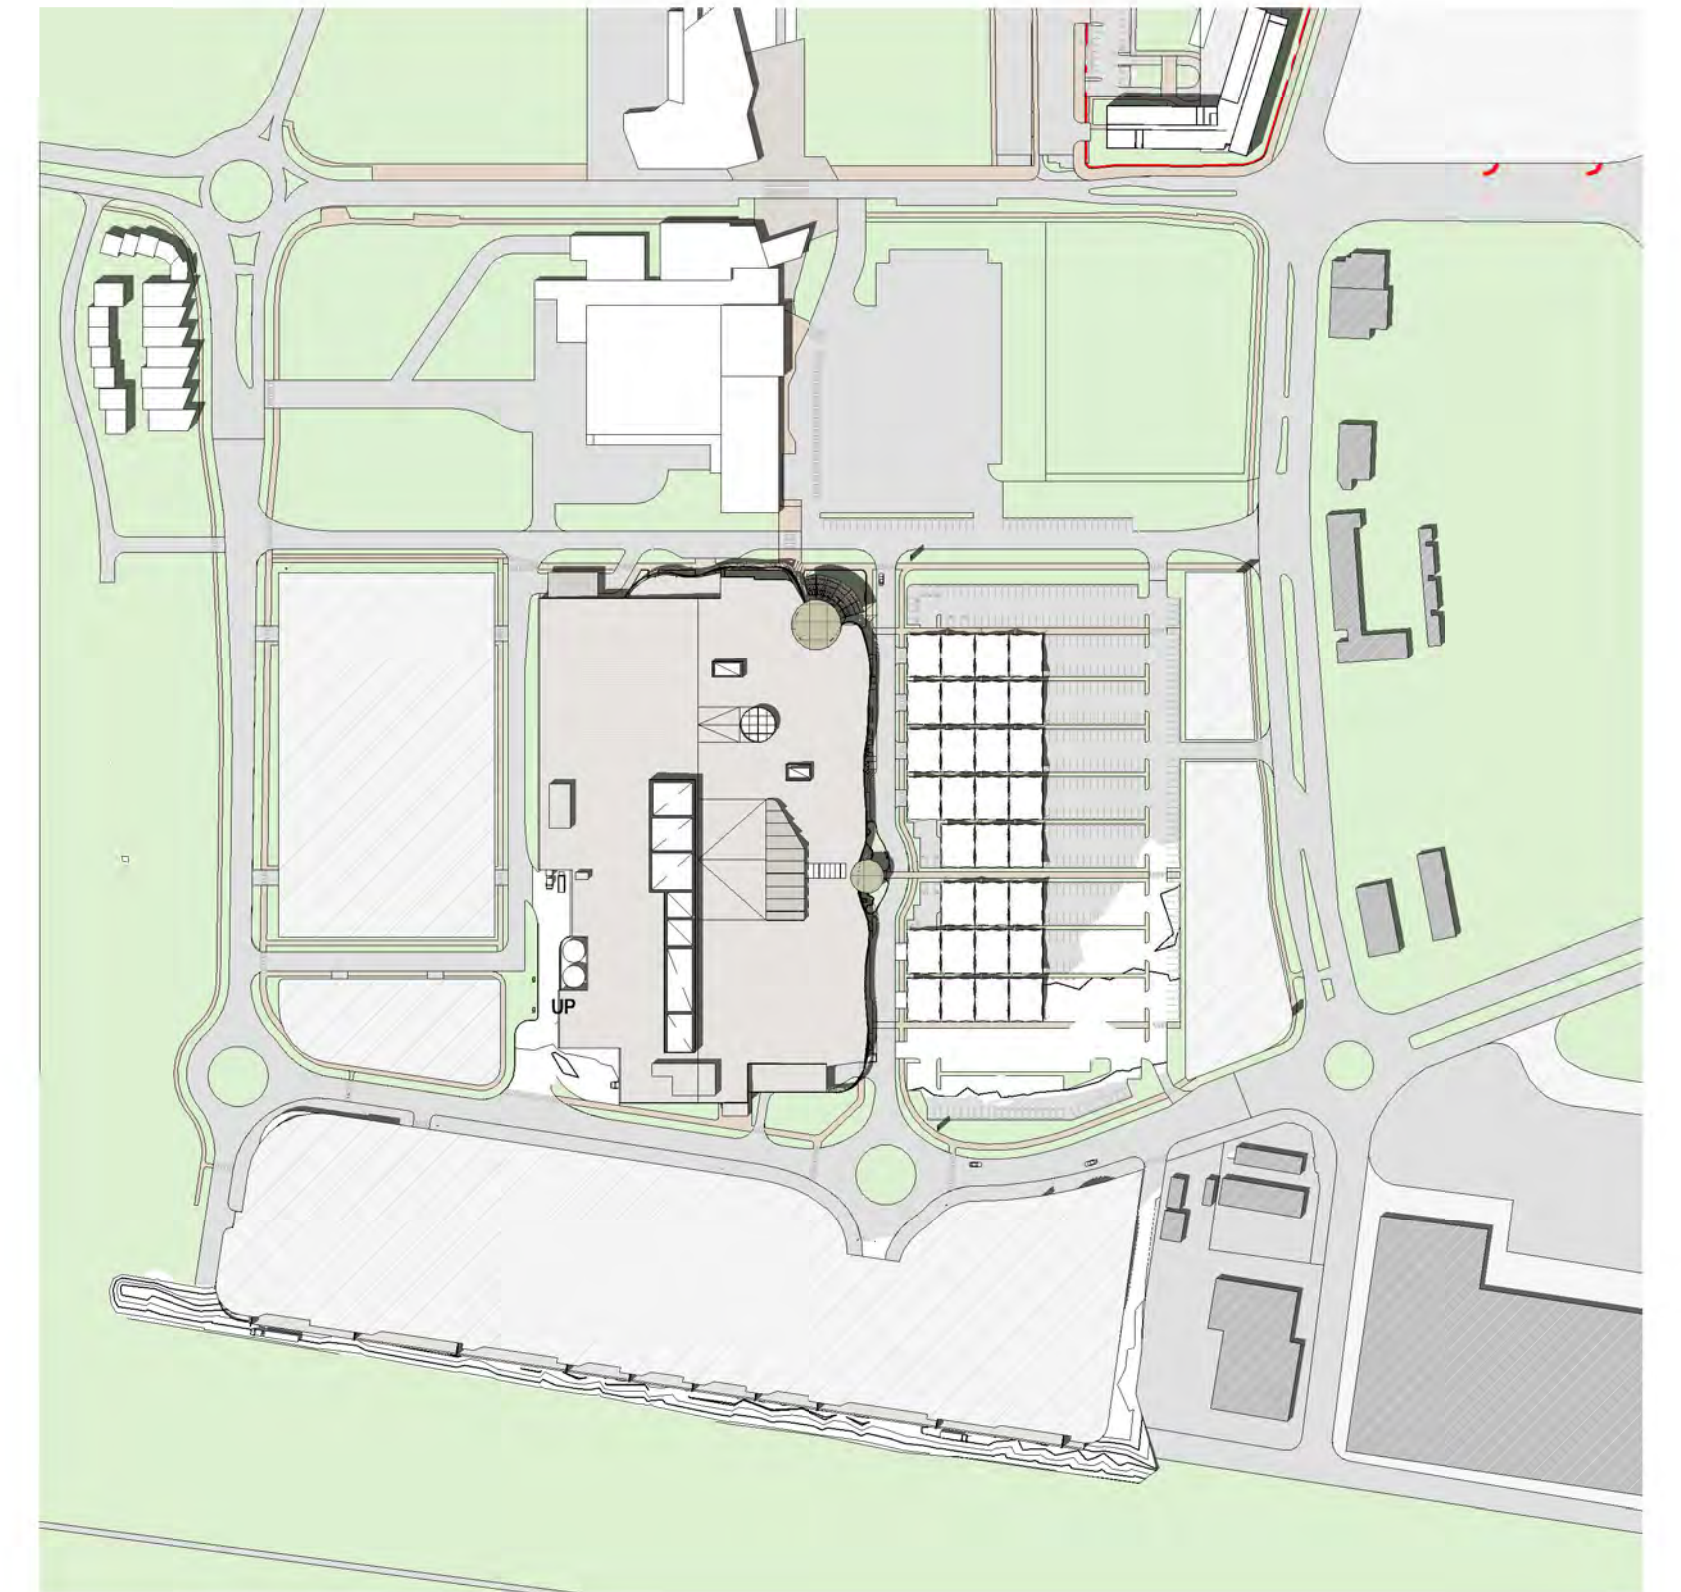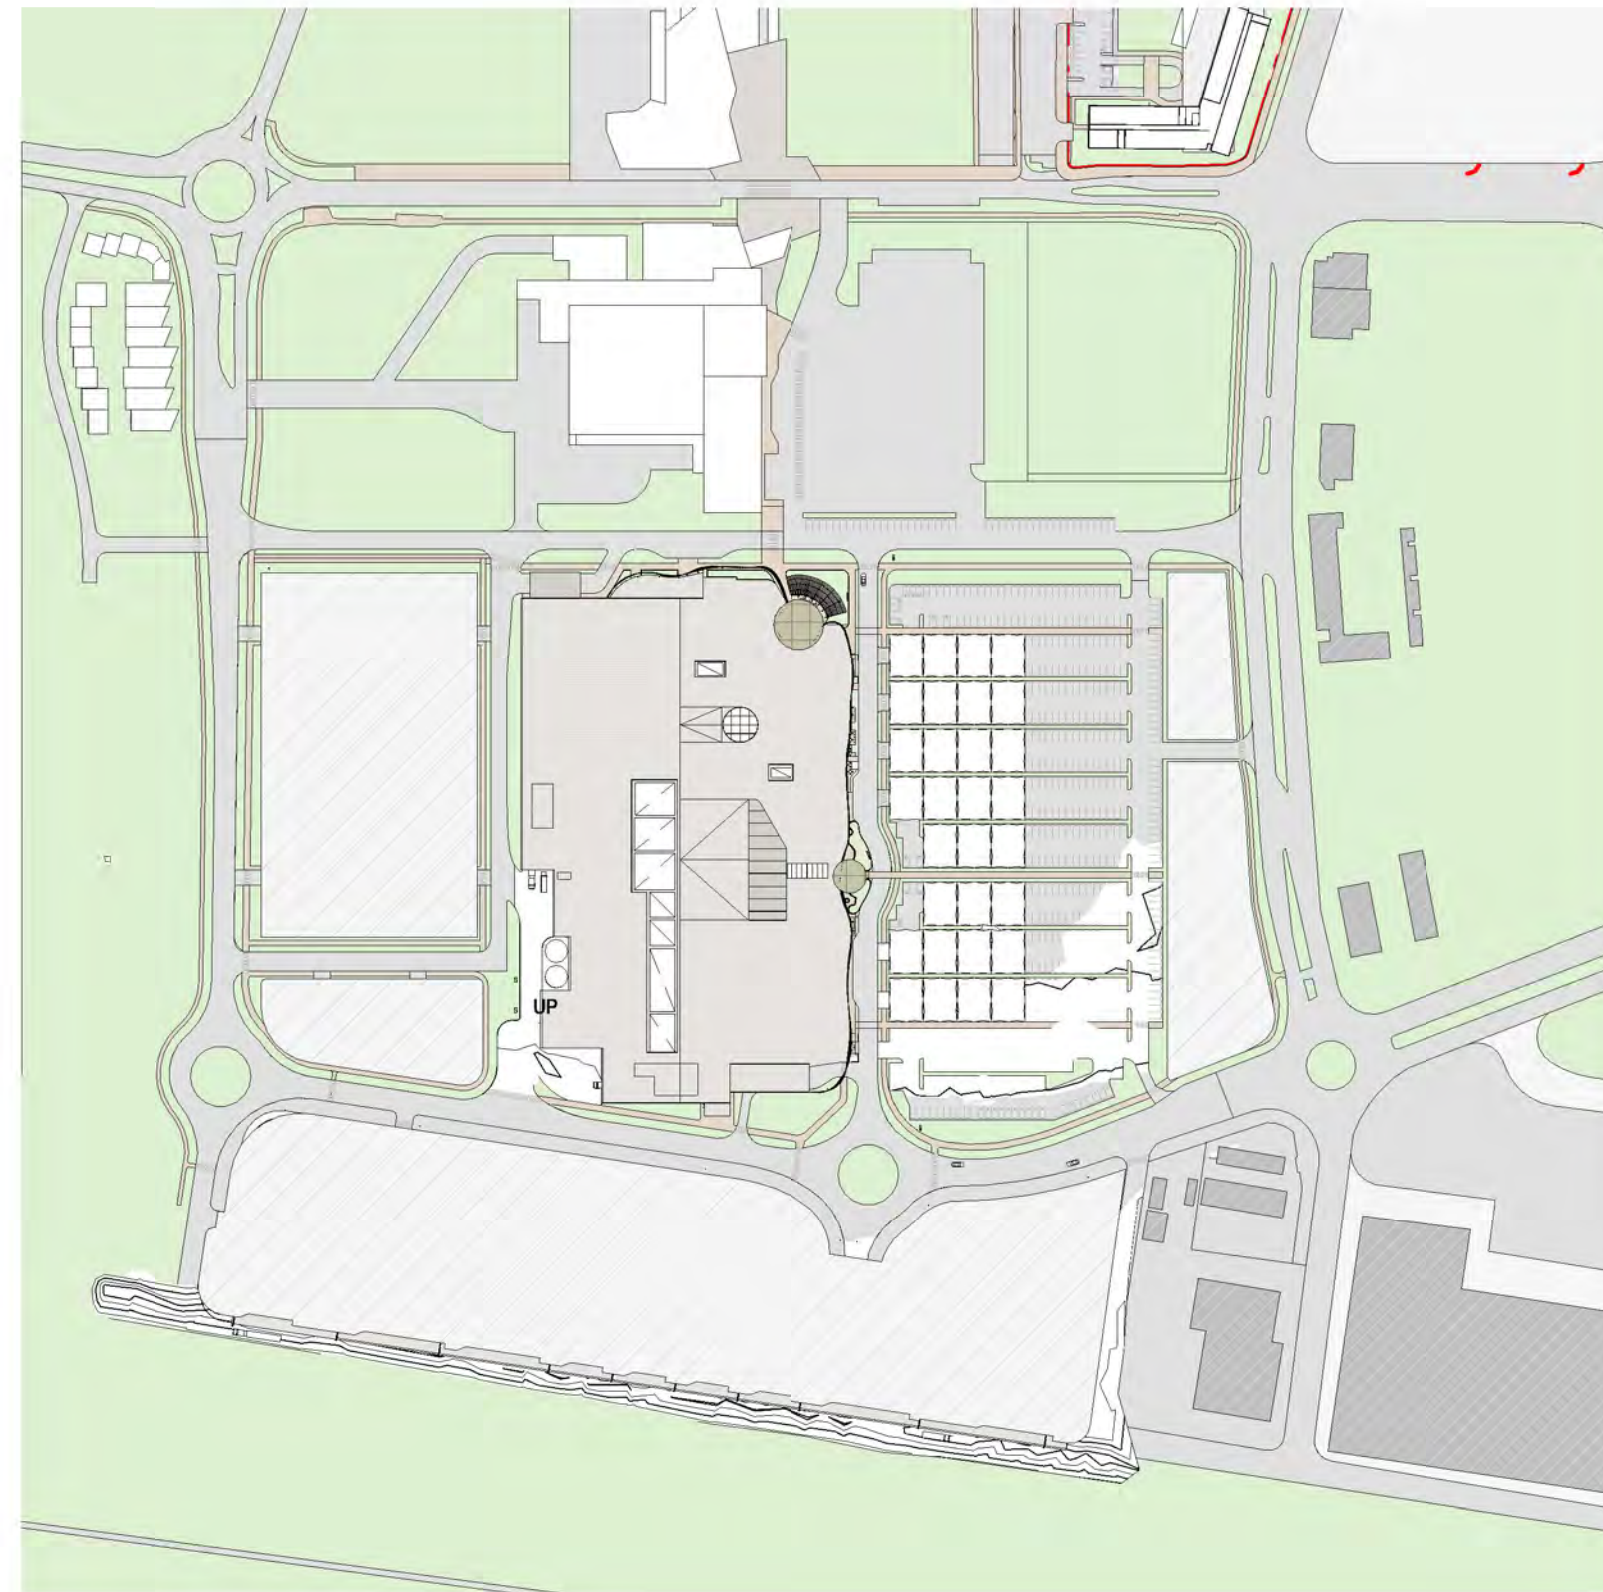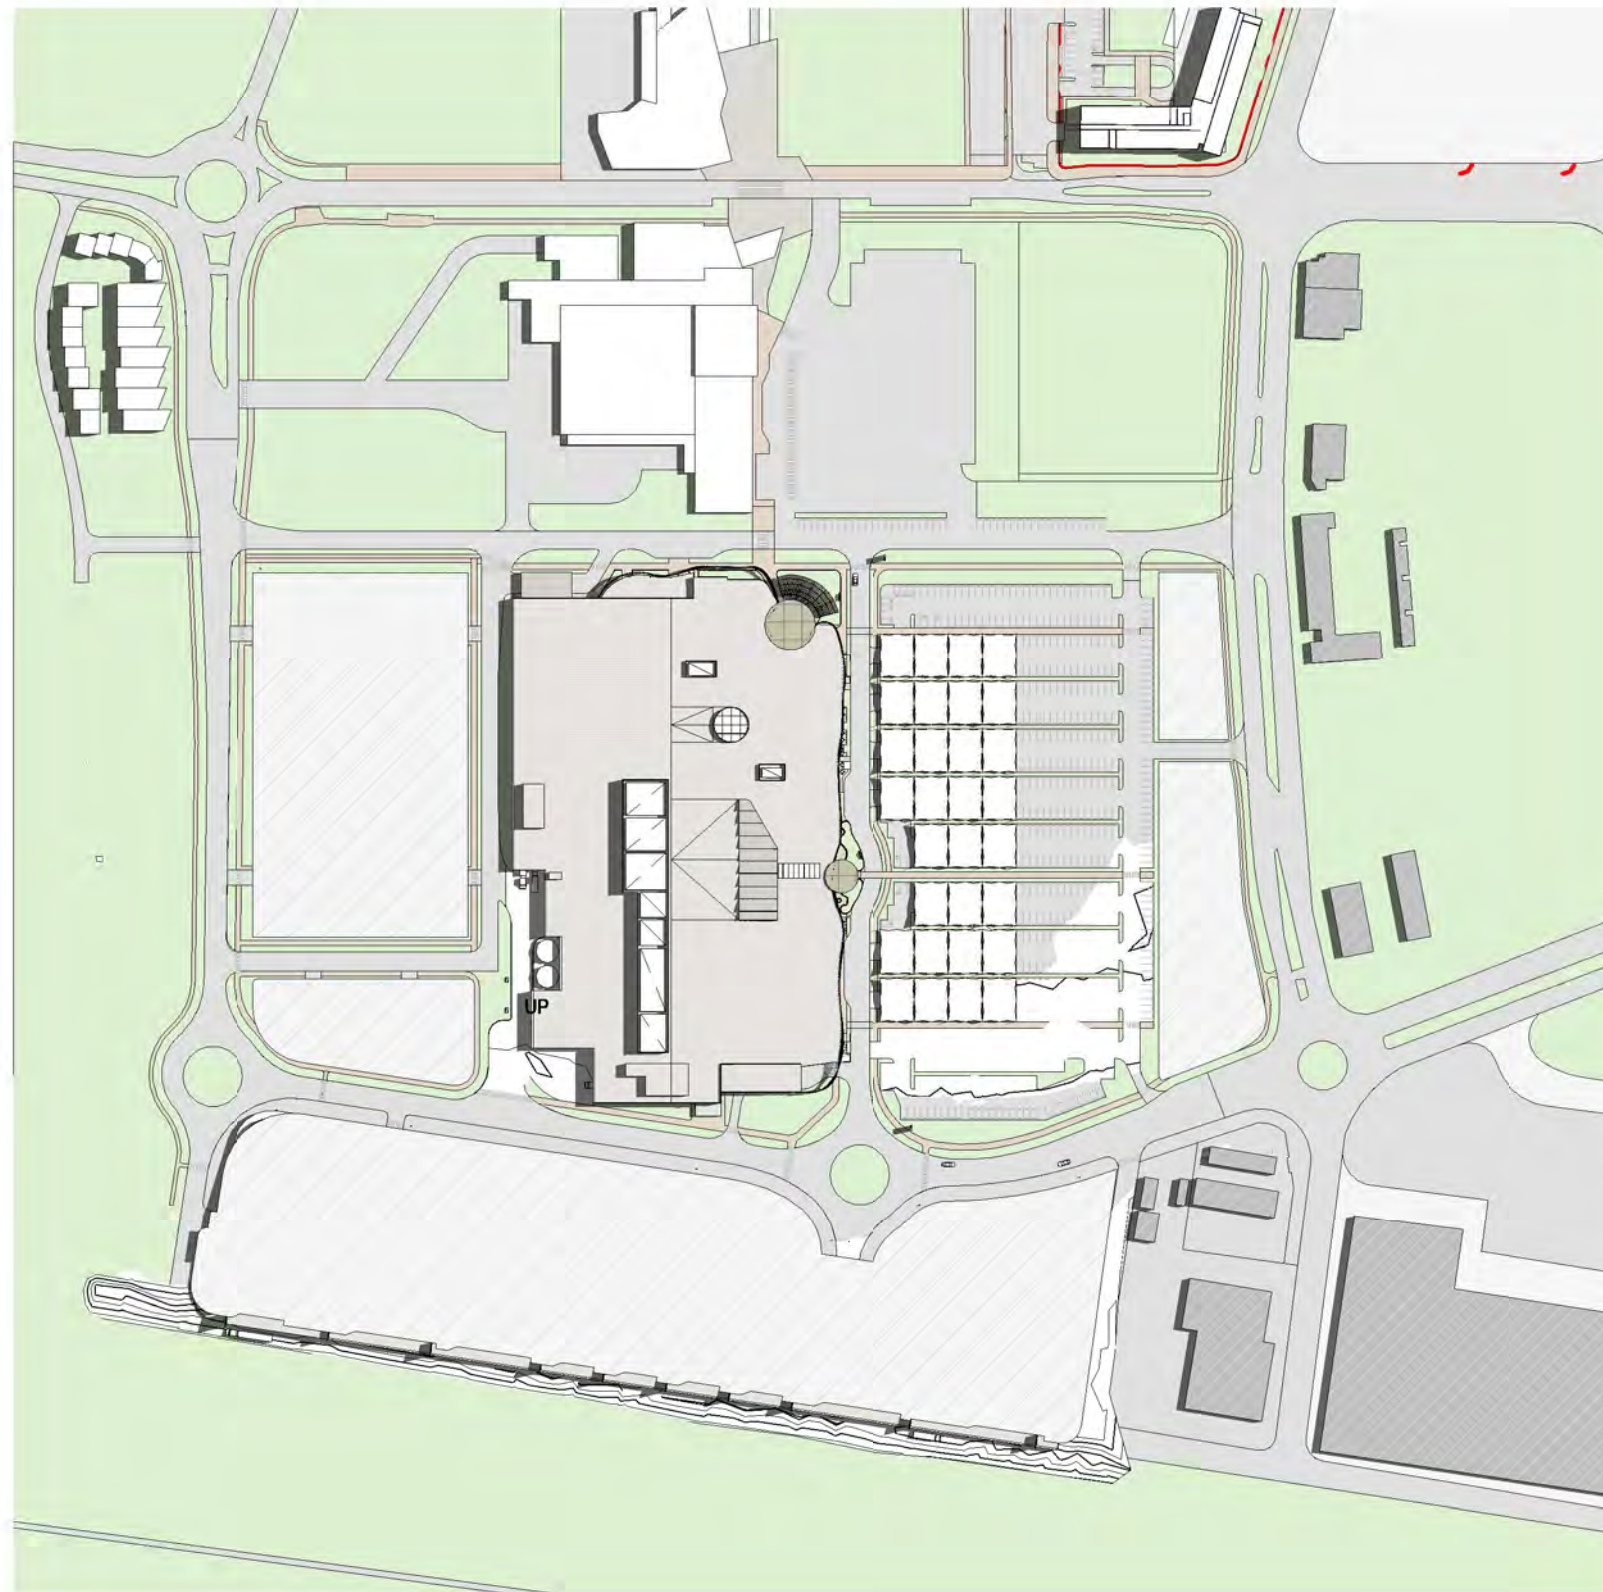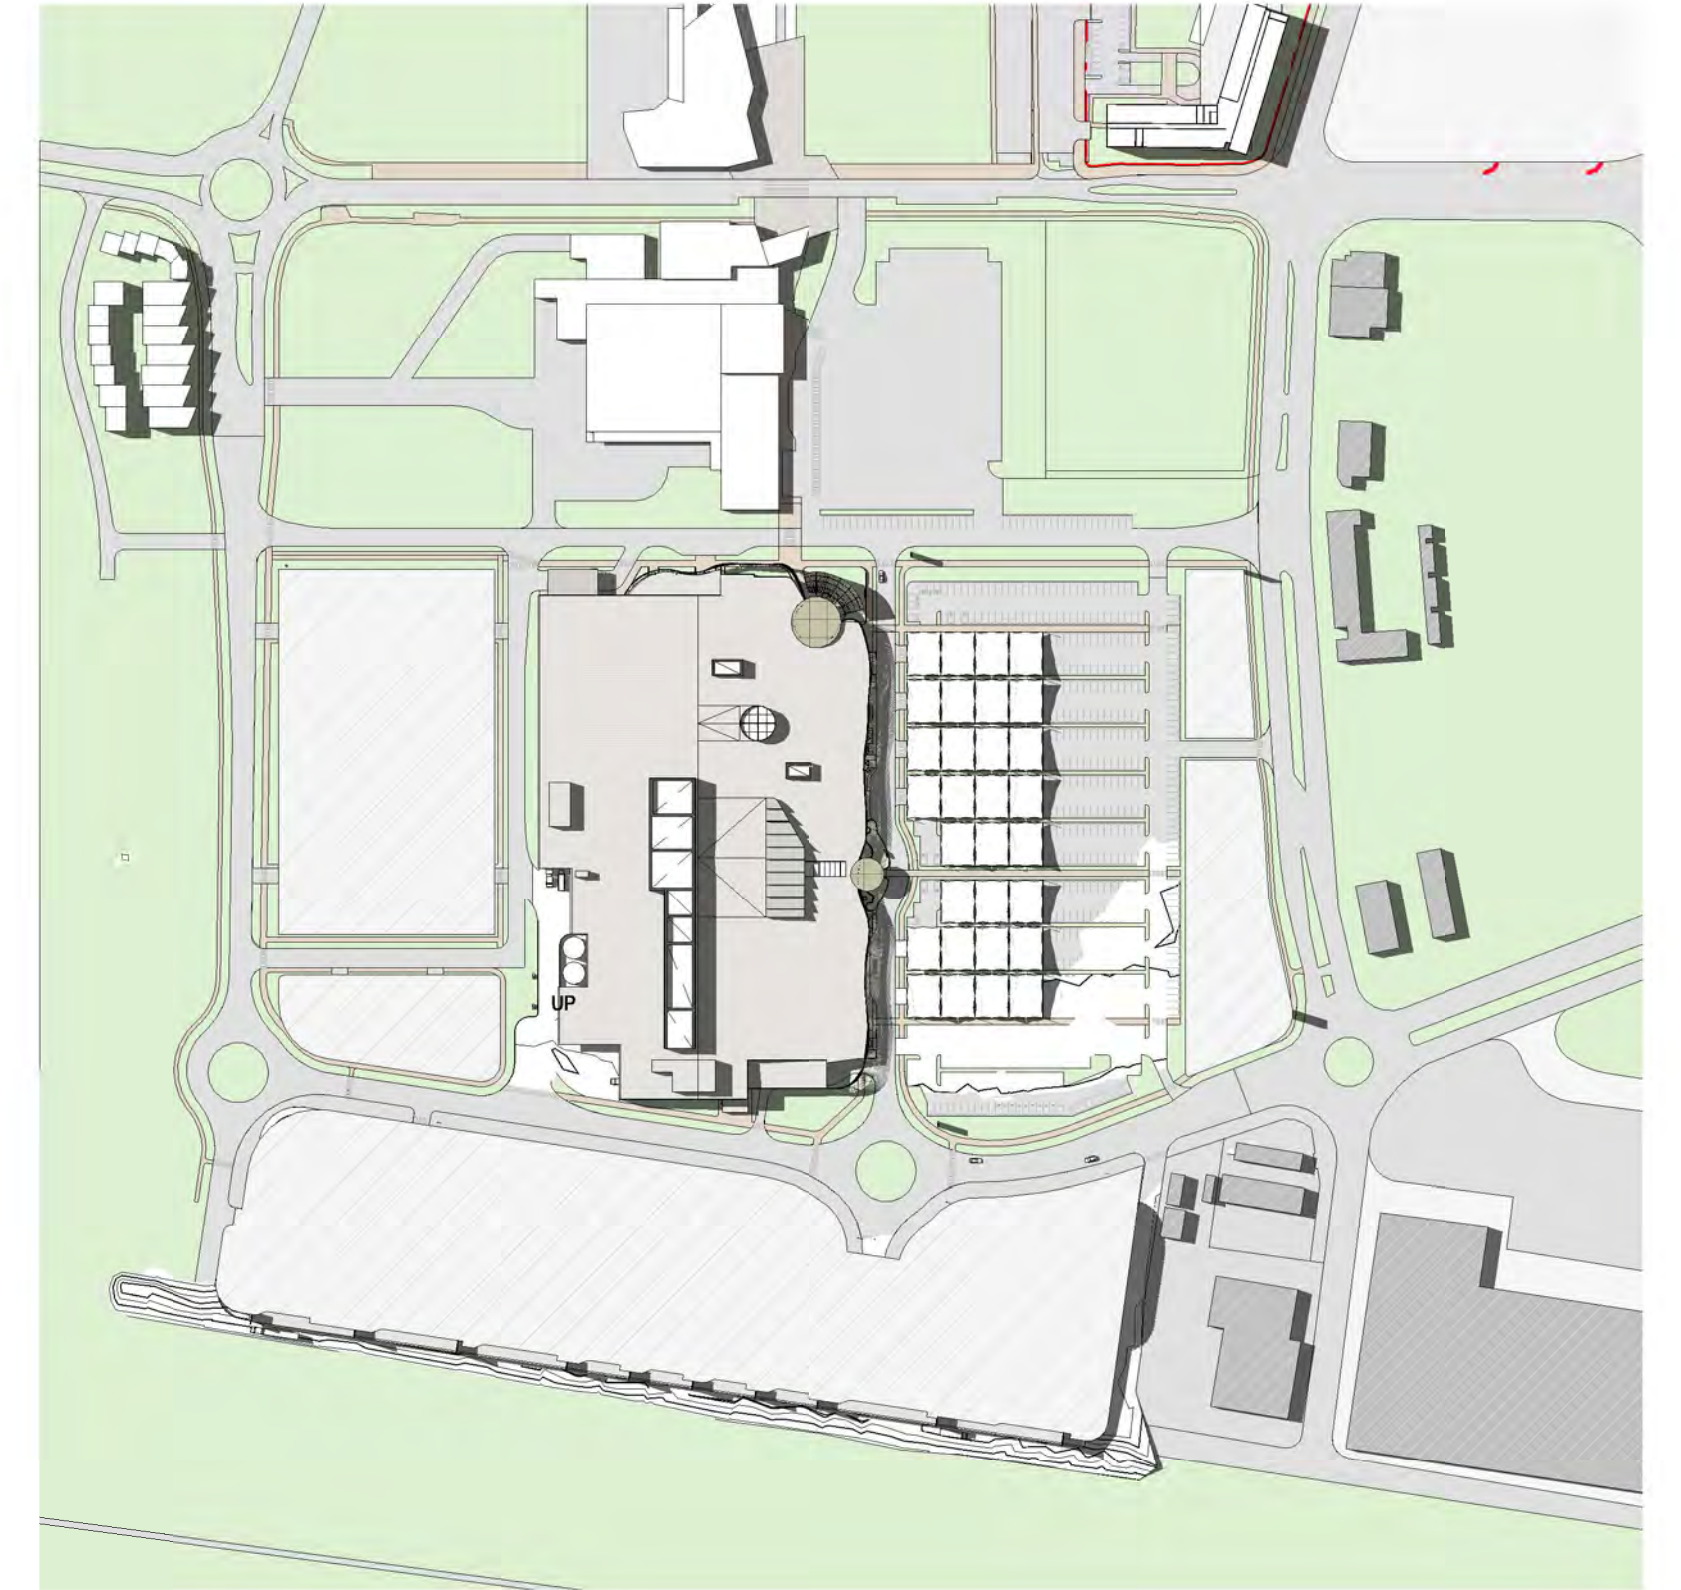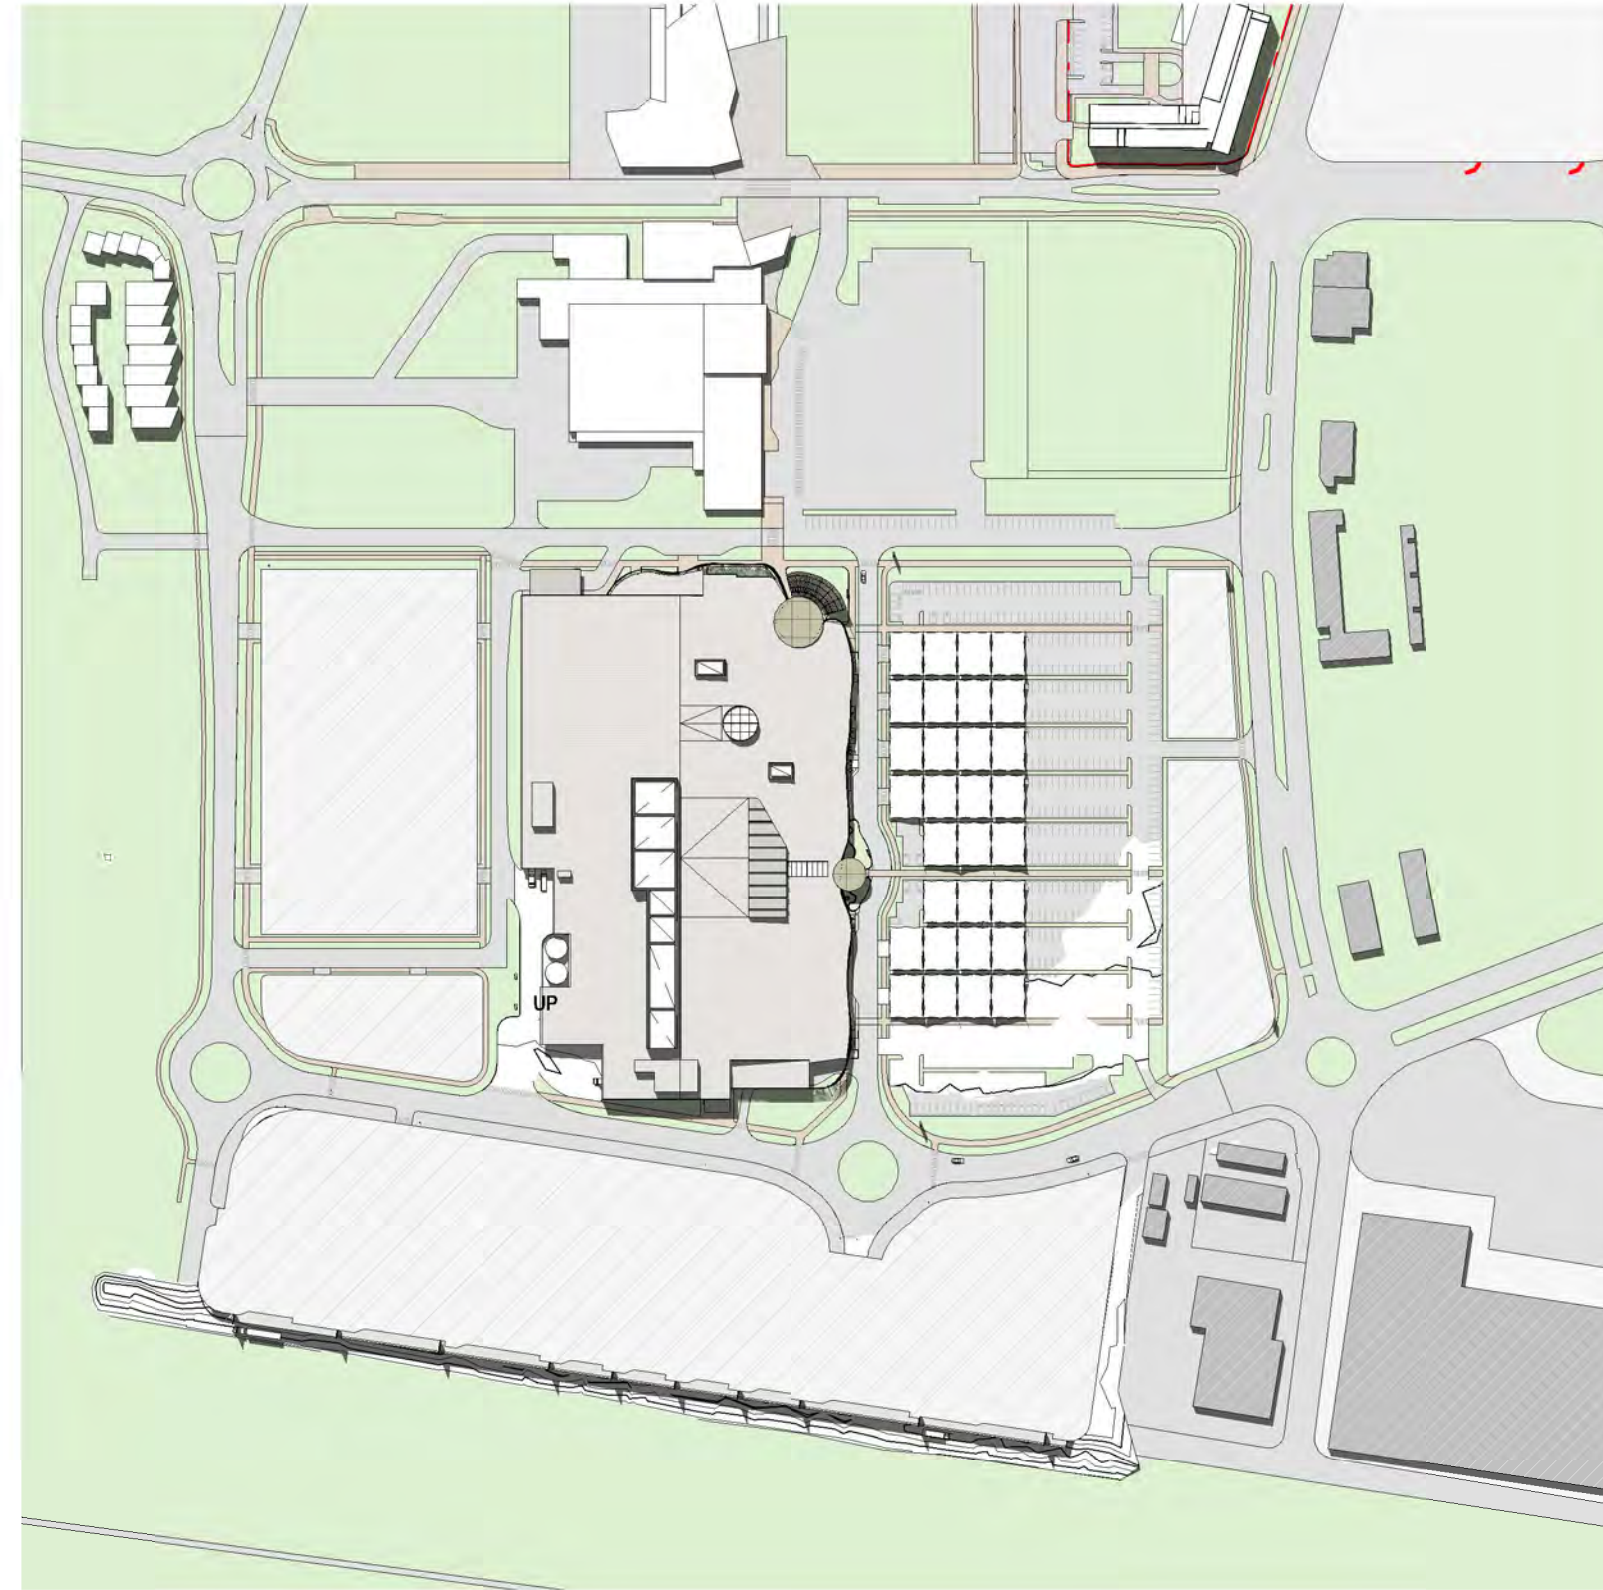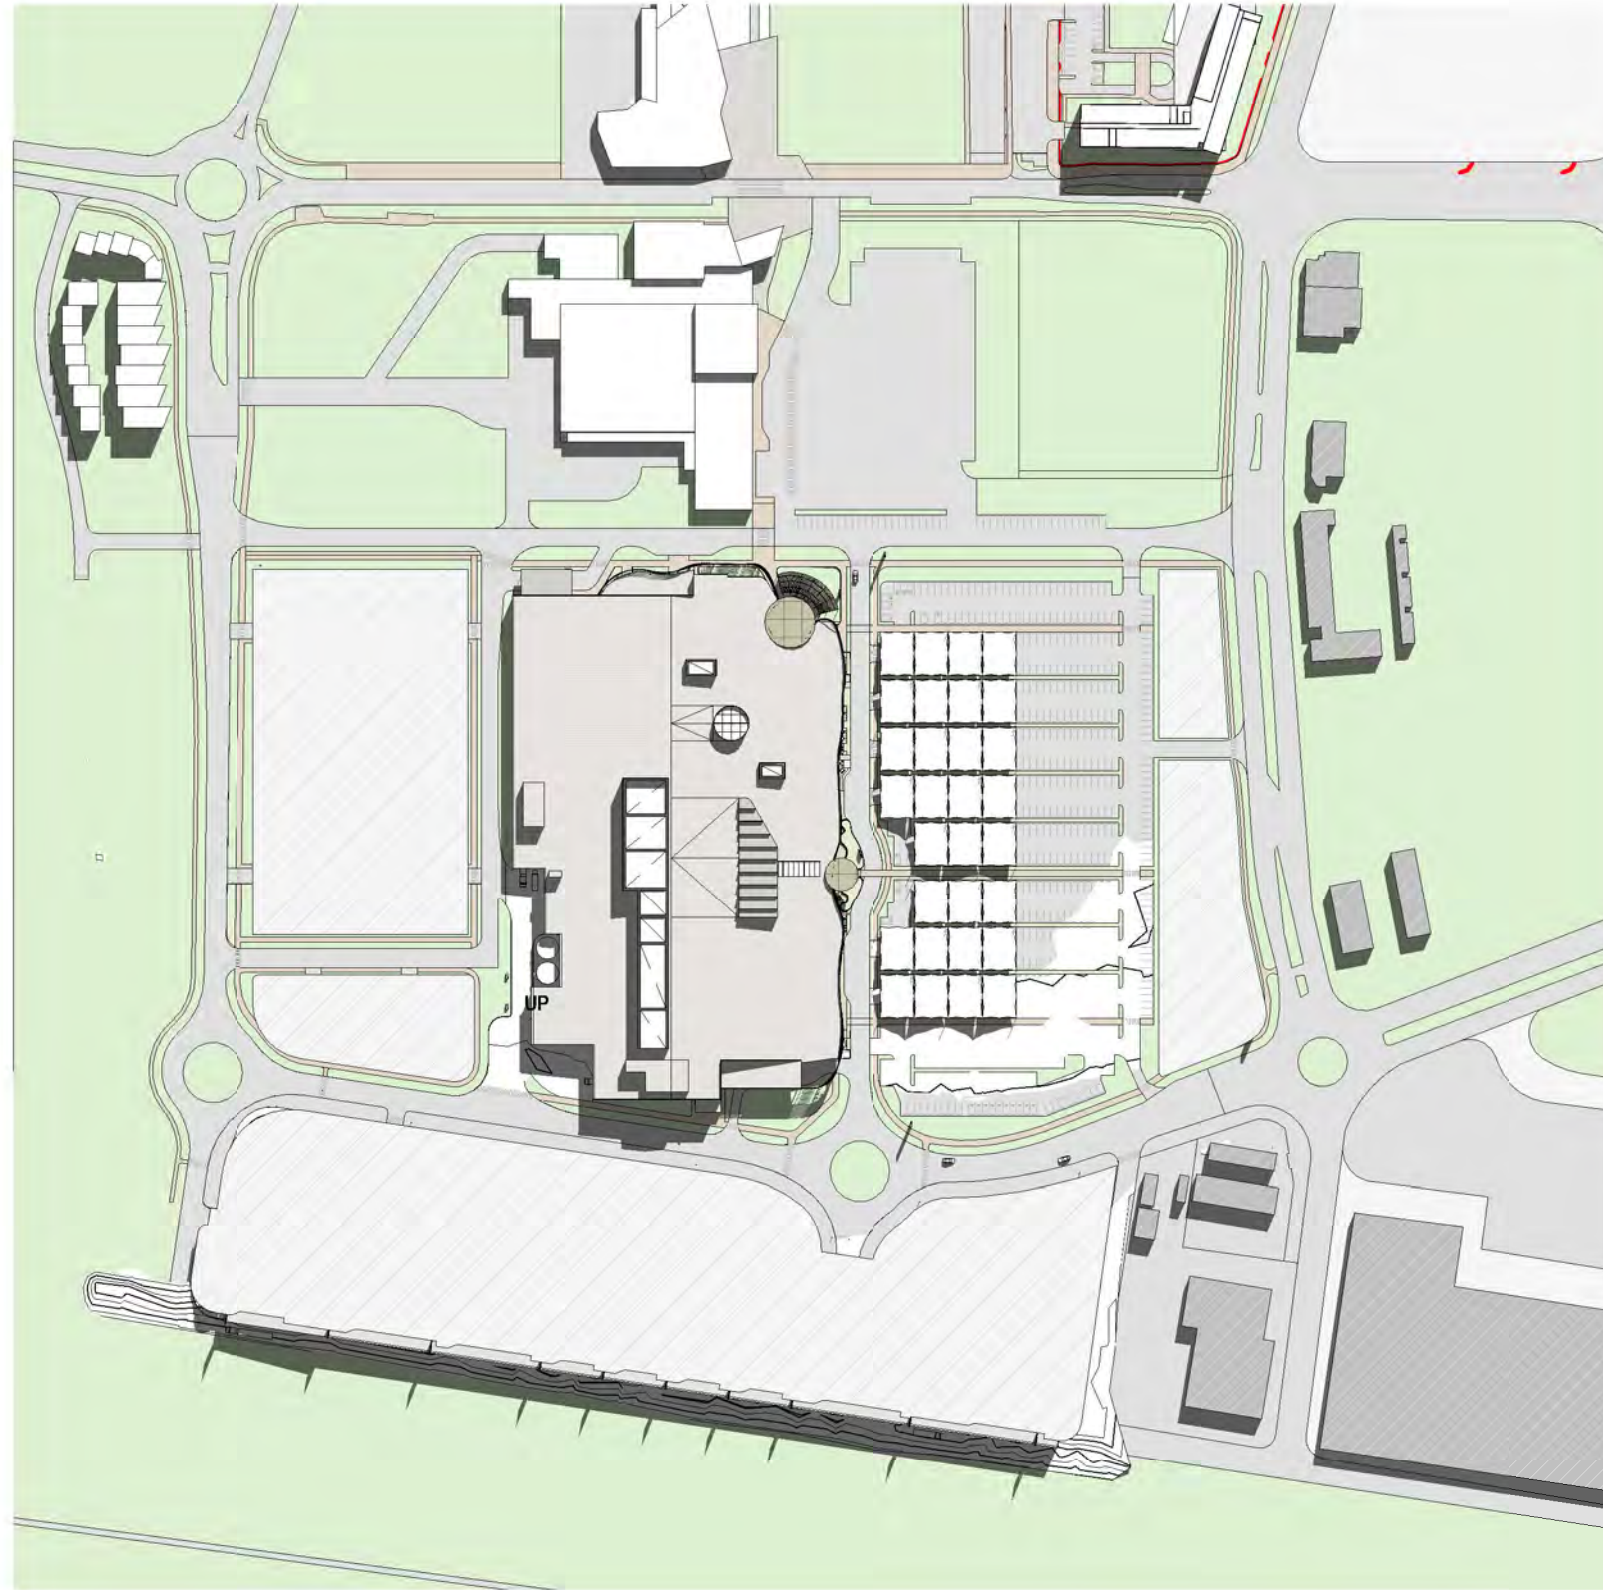

Rev.	Date	Description	Iss.	Appr.
A	06/02/2026	TOWN PLANNING APPLICATION	LY	

Do not scale this drawing. Verify all dimensions on site before commencing any work.
This drawing remains the property of Buchan Holdings Pty Ltd.
Reproduction in whole or in part without prior written consent of Buchan is prohibited.
All rights reserved. Copyright © 2026 Buchan

 

Project NORTH SHORE CENTRAL

Project Number
250030

Status

Date Plotted 04/03/26 1:08:14 PM
Scale 1 : 3000 @A1

Scale 1 : 3000 @A1



Drawing Title

SHADOW STUDY

Drawing Number
NTS-BUC-DR-A-DA-90001

Revision
A

BUCHAN

Melbourne Studio
+ 61 3 9329 1077 / buchan.au