

APPENDIX 3

PLANS OF DEVELOPMENT



BUNDOCK ST MEDICAL CENTRE
PROJECT ADDRESS
TOWN / CITY

A010	B	SITE PLAN (STAGE 1B)
A100	B	GROUND FLOOR PLAN (STAGE 1)
A101	B	FIRST FLOOR PLAN (STAGE 1B)
A102	B	SECOND FLOOR PLAN (STAGE 2)
A103	B	ROOF PLAN (STAGE 1B)
A200	A	ELEVATIONS (STAGE 1/1B)
A201	A	ELEVATIONS (STAGE 1/1B)
A202	B	ELEVATIONS (STAGE 1/1B)
A203	B	ELEVATIONS (STAGE 1/1B)
A204	B	ELEVATIONS (STAGE 2)
A205	B	ELEVATIONS (STAGE 2)
A300	A	SECTION
A400	B	CONCEPT IMAGERY
A401	B	CONCEPT IMAGERY
A402	C	CONCEPT IMAGERY
A403	B	CONCEPT IMAGERY - 3 STOREY
A404	B	CONCEPT IMAGERY - 3 STOREY

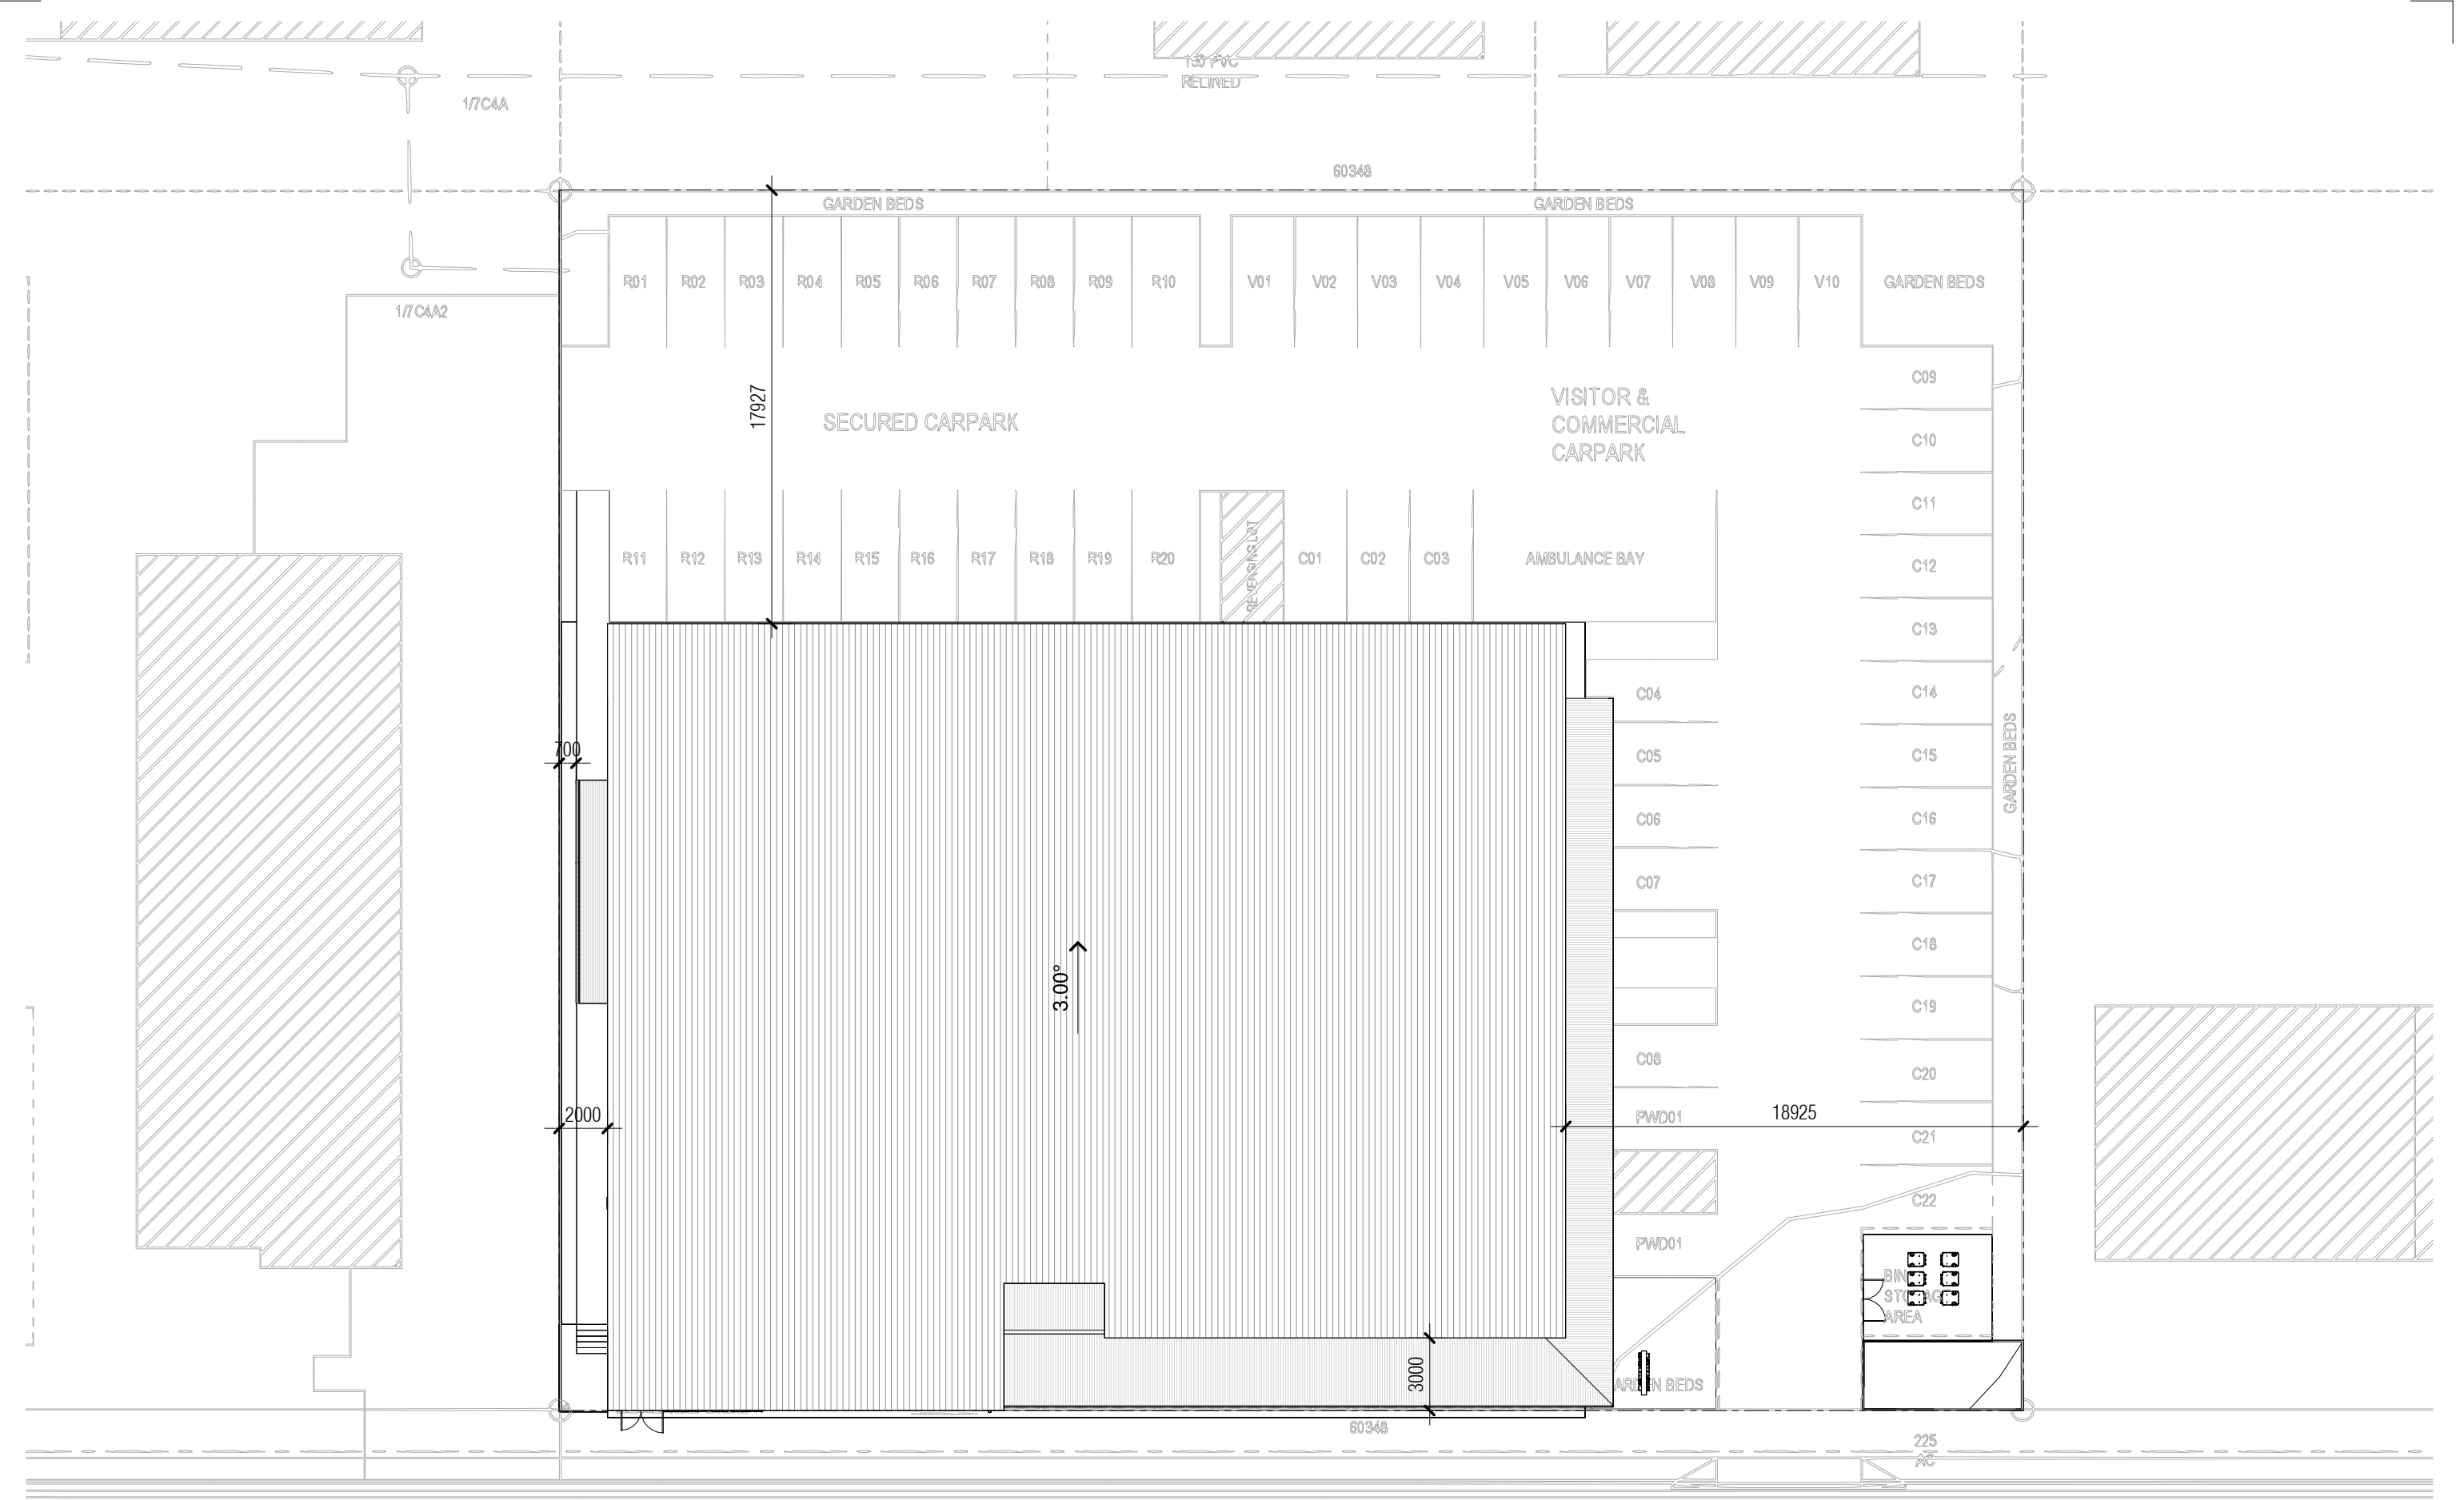

1 SITE PLAN
SCALE 1 : 250

PROJECT
BUNDOCK ST MEDICAL CENTRE
PROJECT ADDRESS
TOWN / CITY

Document Set ID: 21800193
Version: 1, Version Date: 11/12/2023

CLIENT DETAILS
ASHRAF AGAIBEY

TITLE
SITE PLAN (STAGE 1B)

PROJECT NO.
23760


DATE
22/11/2023

DRAWING No.
A010

ISSUE
B



COPYRIGHT OF THIS DRAWING & SUPPORTING DOCUMENTATION IS VESTED IN COUNTERPOINT ARCHITECTURE. DO NOT RETAIN, COPY OR USE WITHOUT PERMISSION.

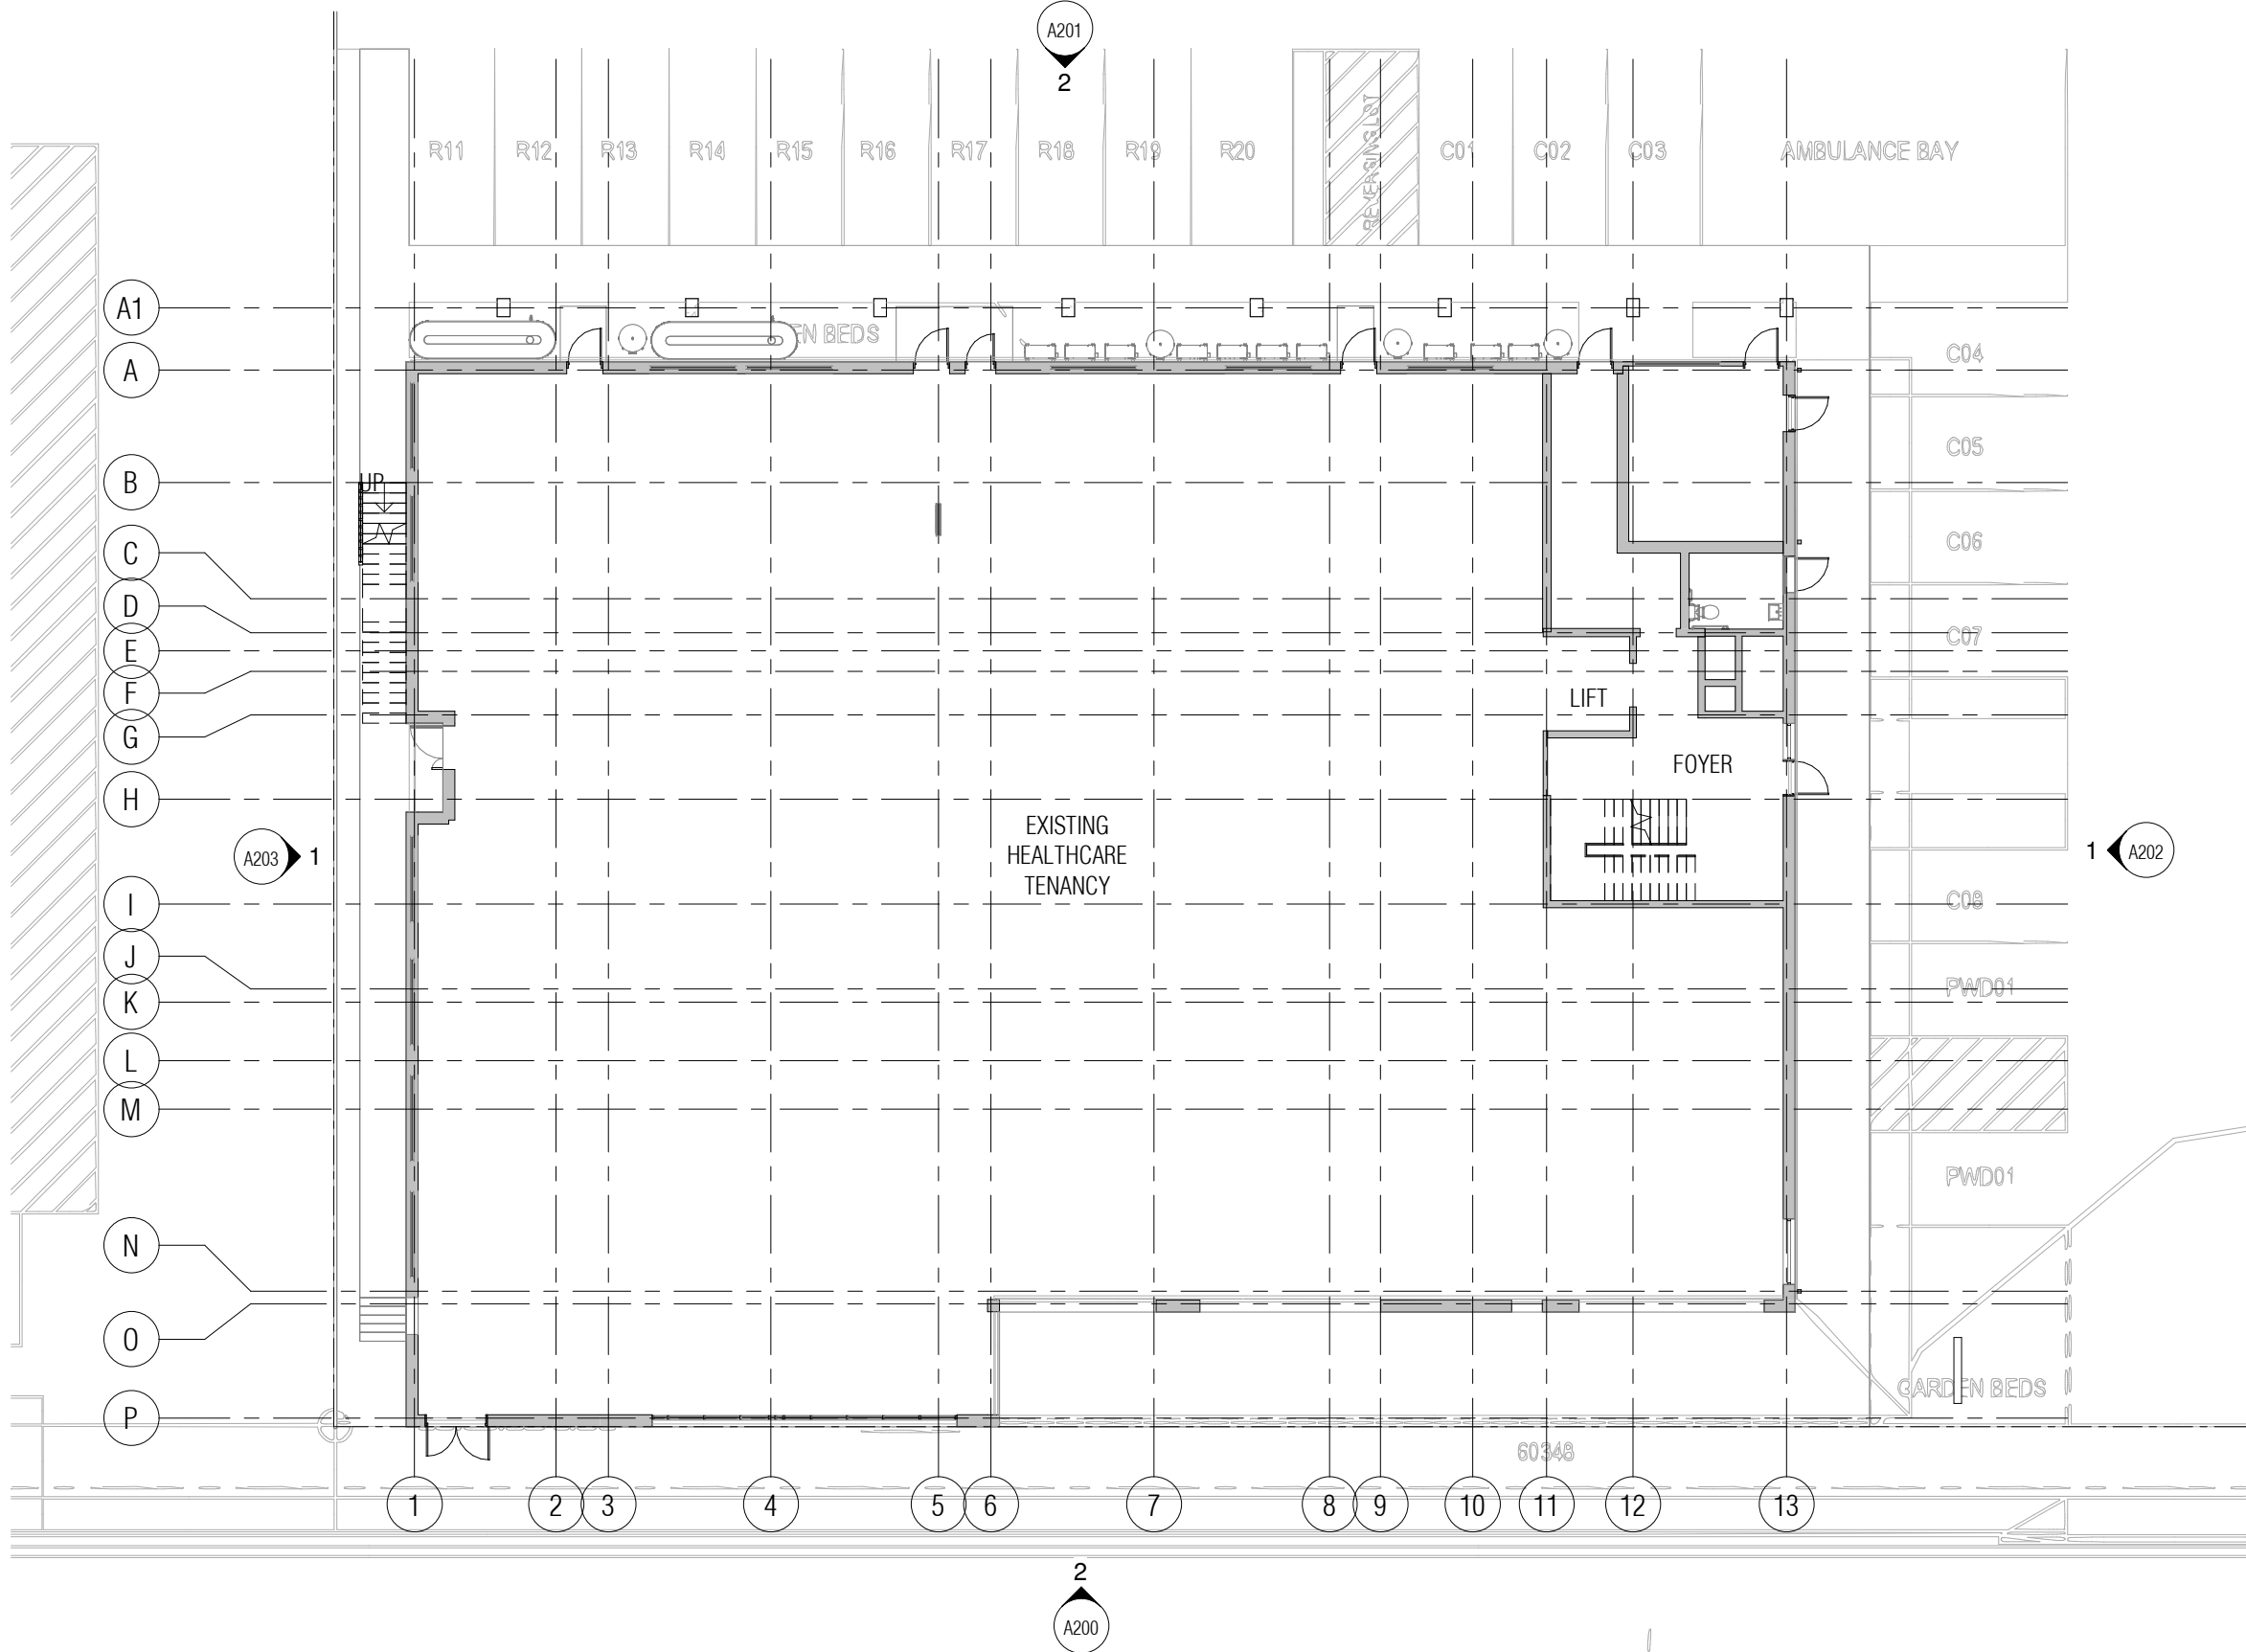

1 GROUND FLOOR (STAGE 1)
SCALE 1:200

PROJECT
BUNDCK ST MEDICAL CENTRE
PROJECT ADDRESS
TOWN / CITY

CLIENT DETAILS
ASHRAF AGAIBEY

TITLE
GROUND FLOOR PLAN (STAGE 1)

PROJECT NO.
23760

DATE
22/11/2023

DRAWING No.
A100


ISSUE
B



COUNTERPOINT

COPYRIGHT OF THIS DRAWING & SUPPORTING DOCUMENTATION IS VESTED IN COUNTERPOINT ARCHITECTURE. DO NOT RETAIN, COPY OR USE WITHOUT PERMISSION.

28/11/2023 5:42:53 PM

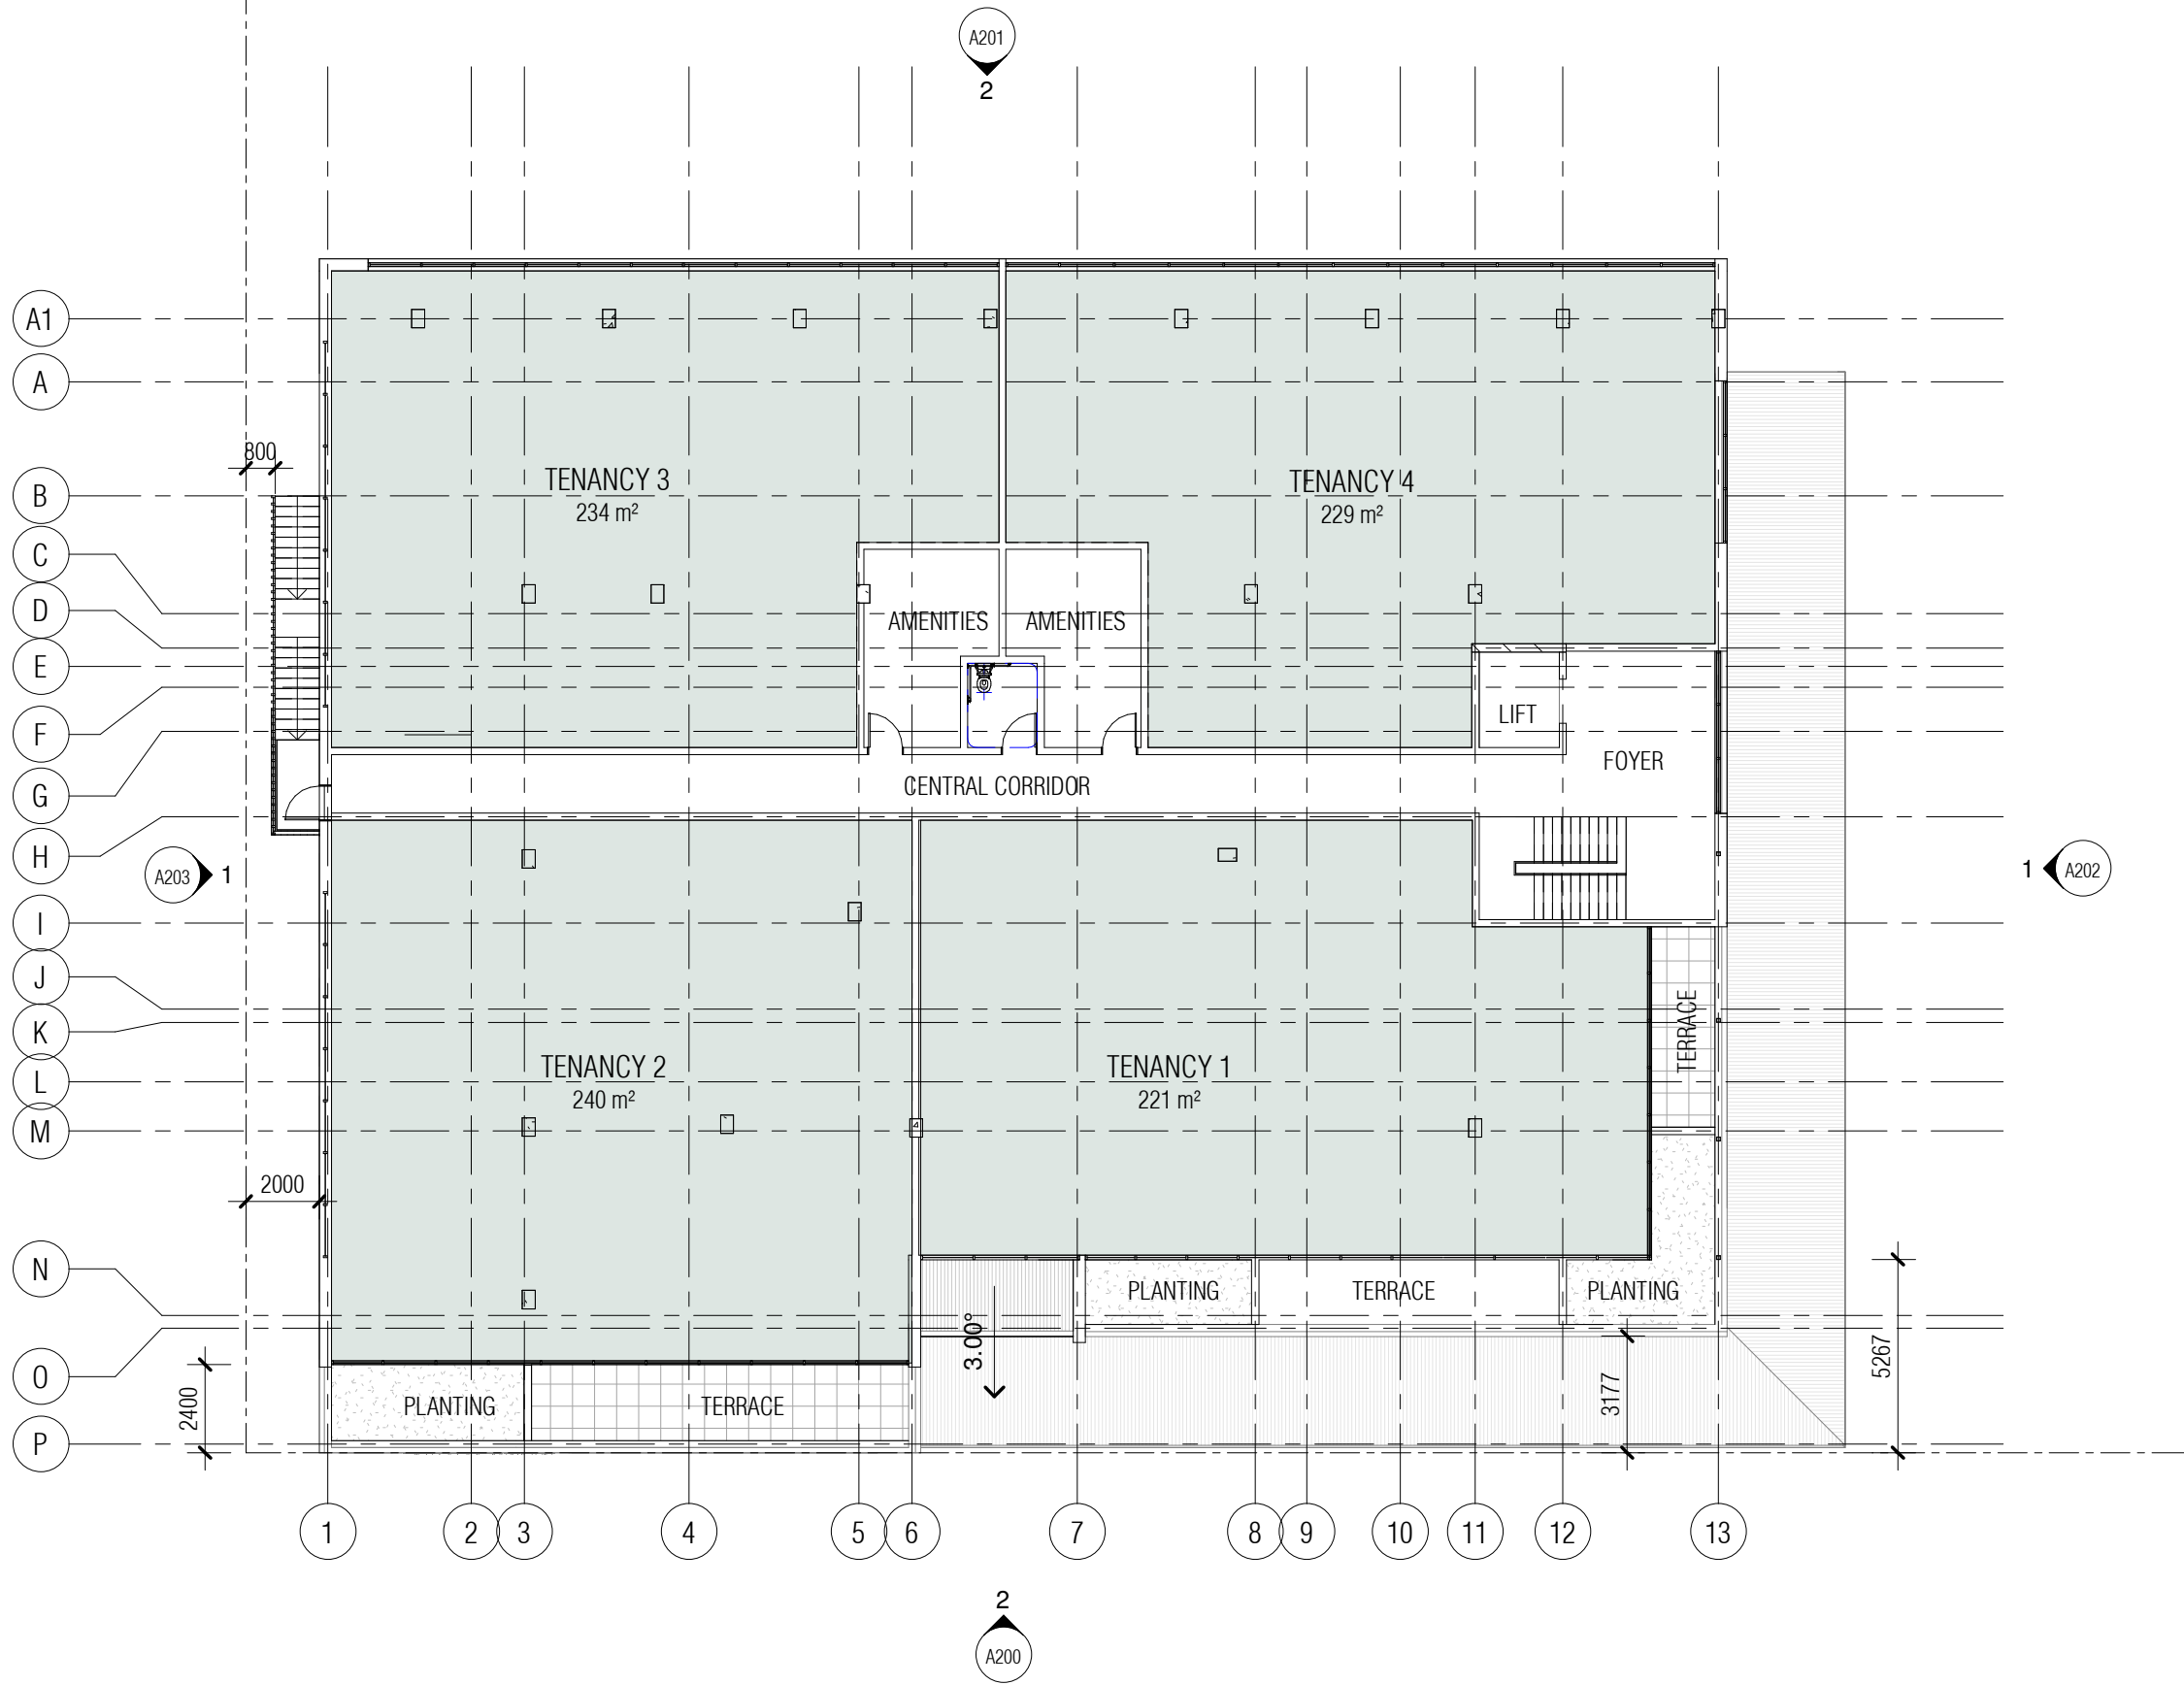

1 FIRST FLOOR (STAGE 1B)
A200 SCALE 1 : 200

PROJECT
BUNDCK ST MEDICAL CENTRE
PROJECT ADDRESS
TOWN / CITY

CLIENT DETAILS
ASHRAF AGAIBEY

TITLE
FIRST FLOOR PLAN (STAGE 1B)

PROJECT NO.
23760

DATE
22/11/2023

DRAWING No.
A101


ISSUE
B



COUNTERPOINT

COPYRIGHT OF THIS DRAWING & SUPPORTING DOCUMENTATION IS VESTED IN COUNTERPOINT ARCHITECTURE. DO NOT RETAIN, COPY OR USE WITHOUT PERMISSION.

28/11/2023 5:42:54 PM

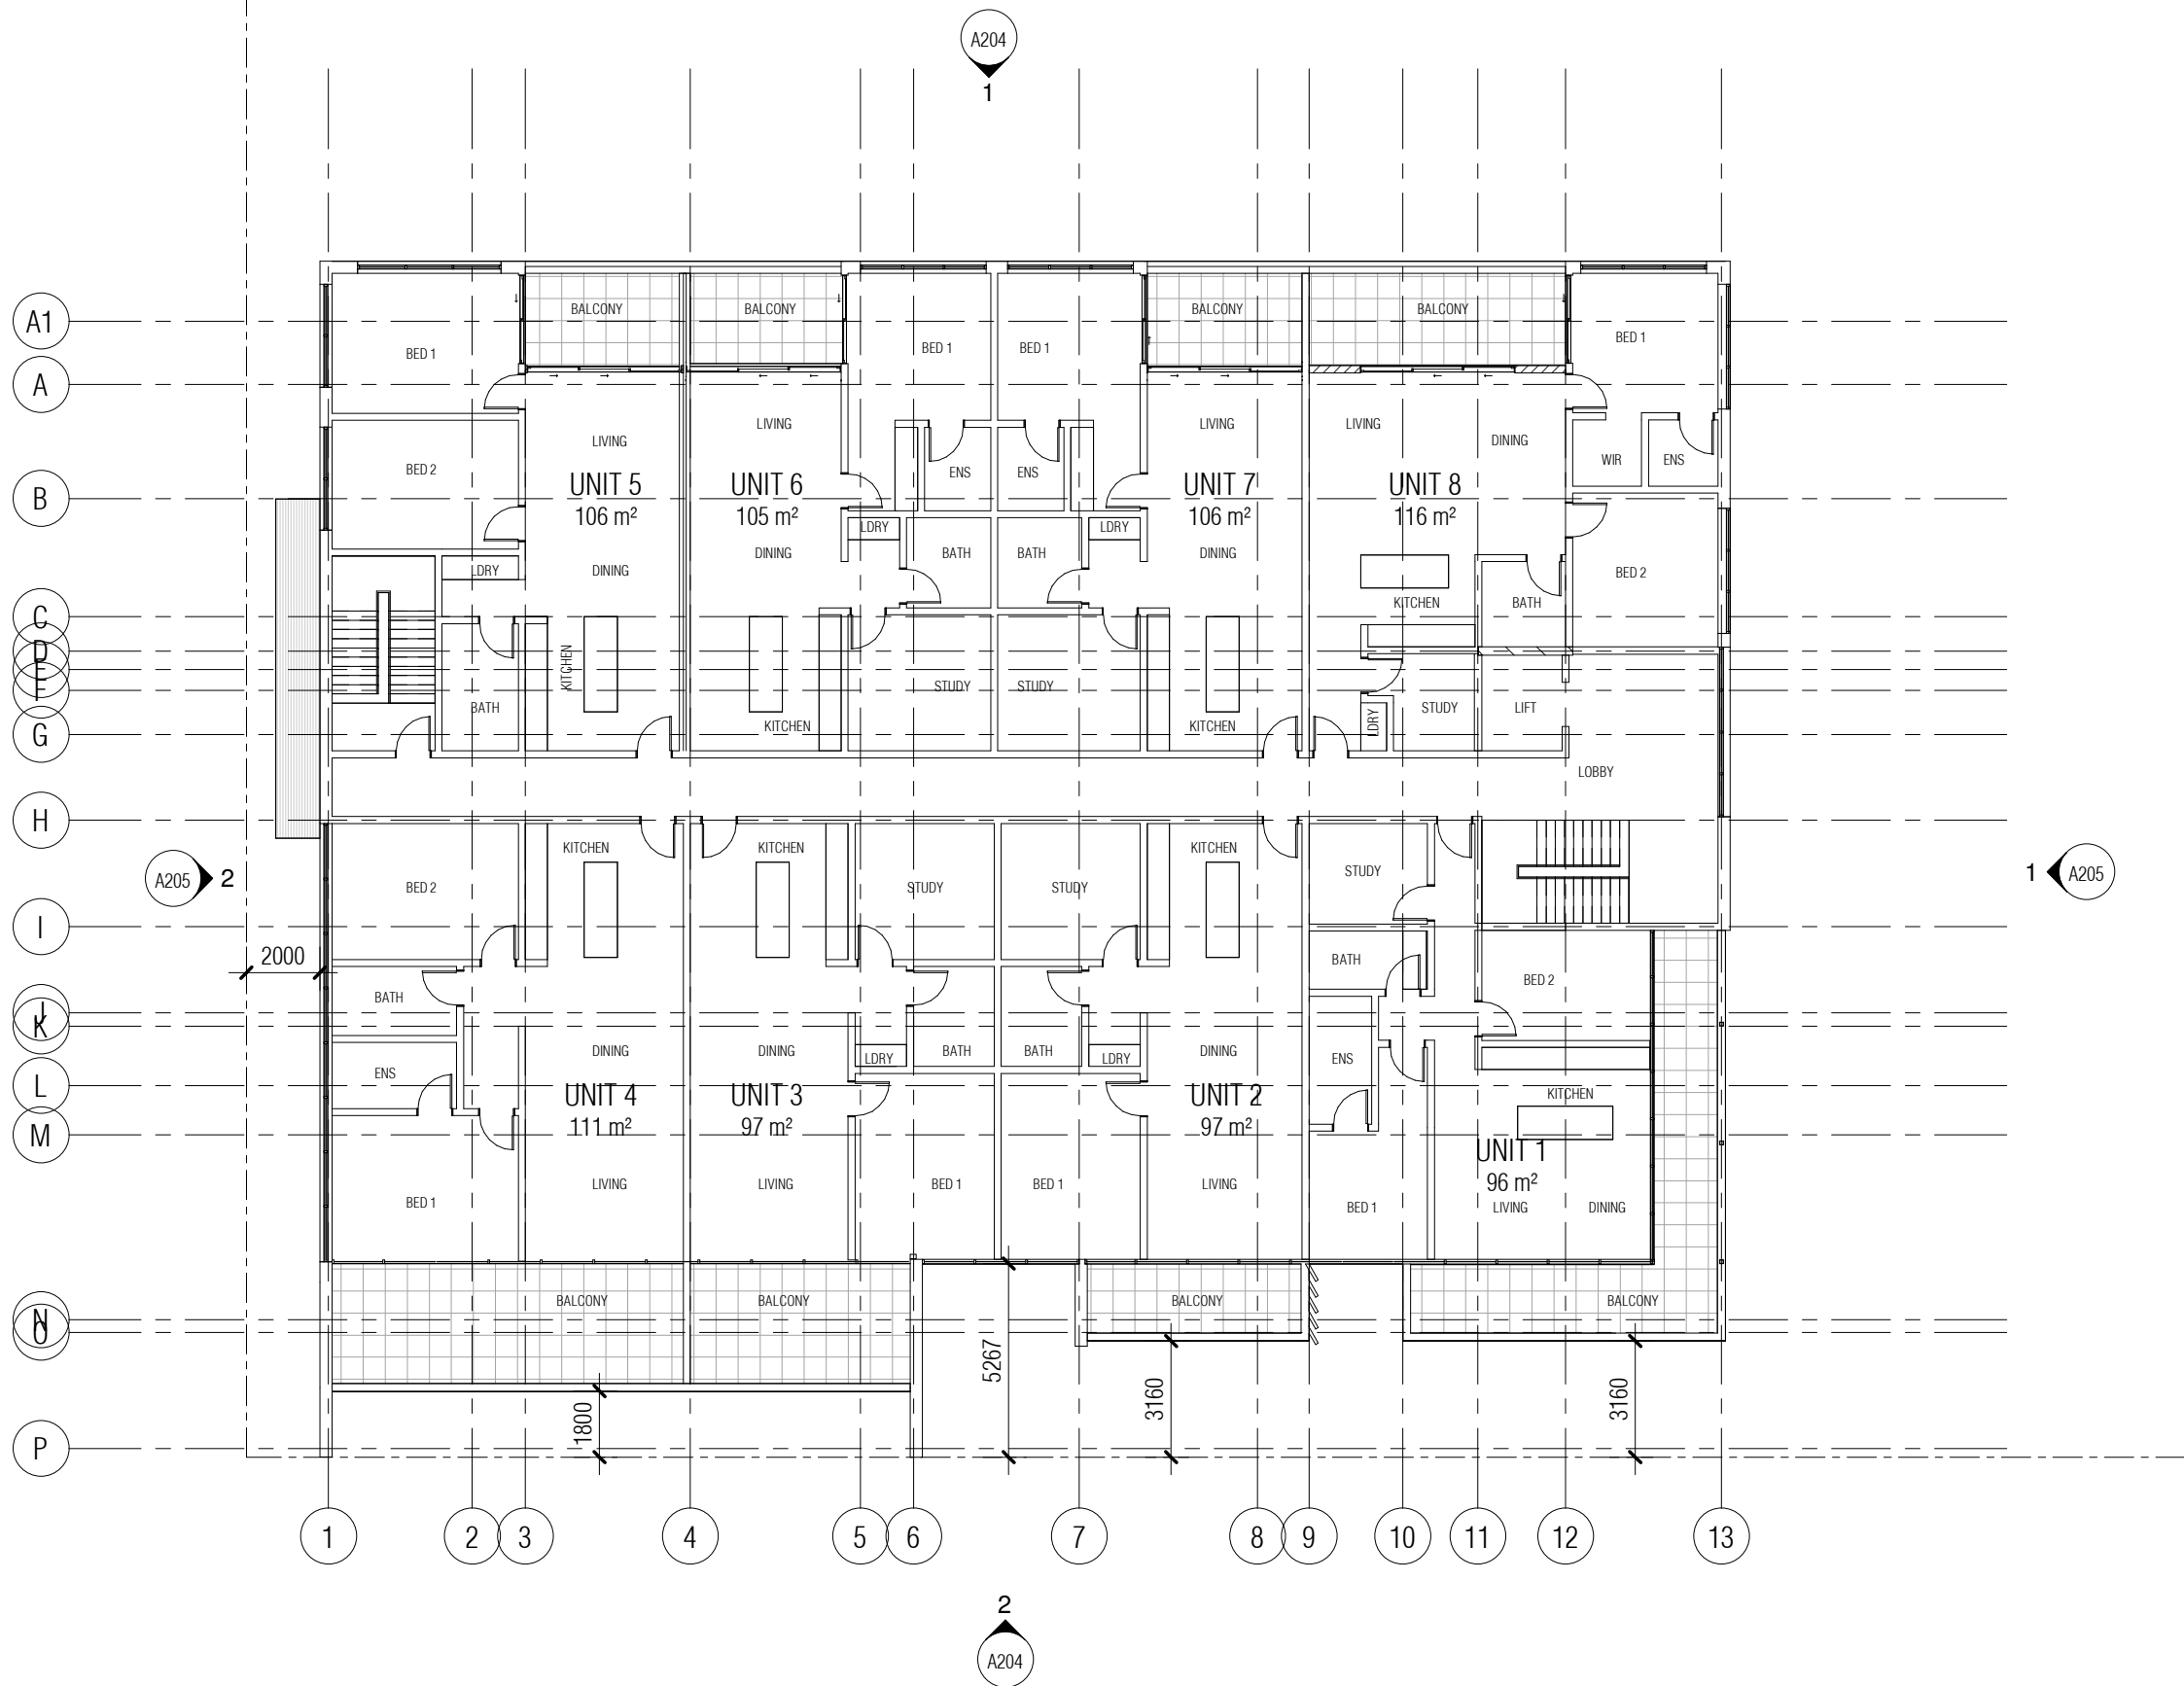

1 SECOND FLOOR
A204 SCALE 1 : 200

PROJECT
BUNDCK ST MEDICAL CENTRE
PROJECT ADDRESS
TOWN / CITY

CLIENT DETAILS
ASHRAF AGAIBEY

TITLE
SECOND FLOOR PLAN (STAGE 2)

PROJECT NO.
23760

DATE
28/11/2023


DRAWING No.
A102


ISSUE
B



COPYRIGHT OF THIS DRAWING & SUPPORTING DOCUMENTATION IS VESTED IN COUNTERPOINT ARCHITECTURE. DO NOT RETAIN, COPY OR USE WITHOUT PERMISSION.

28/11/2023 3:25:53 PM

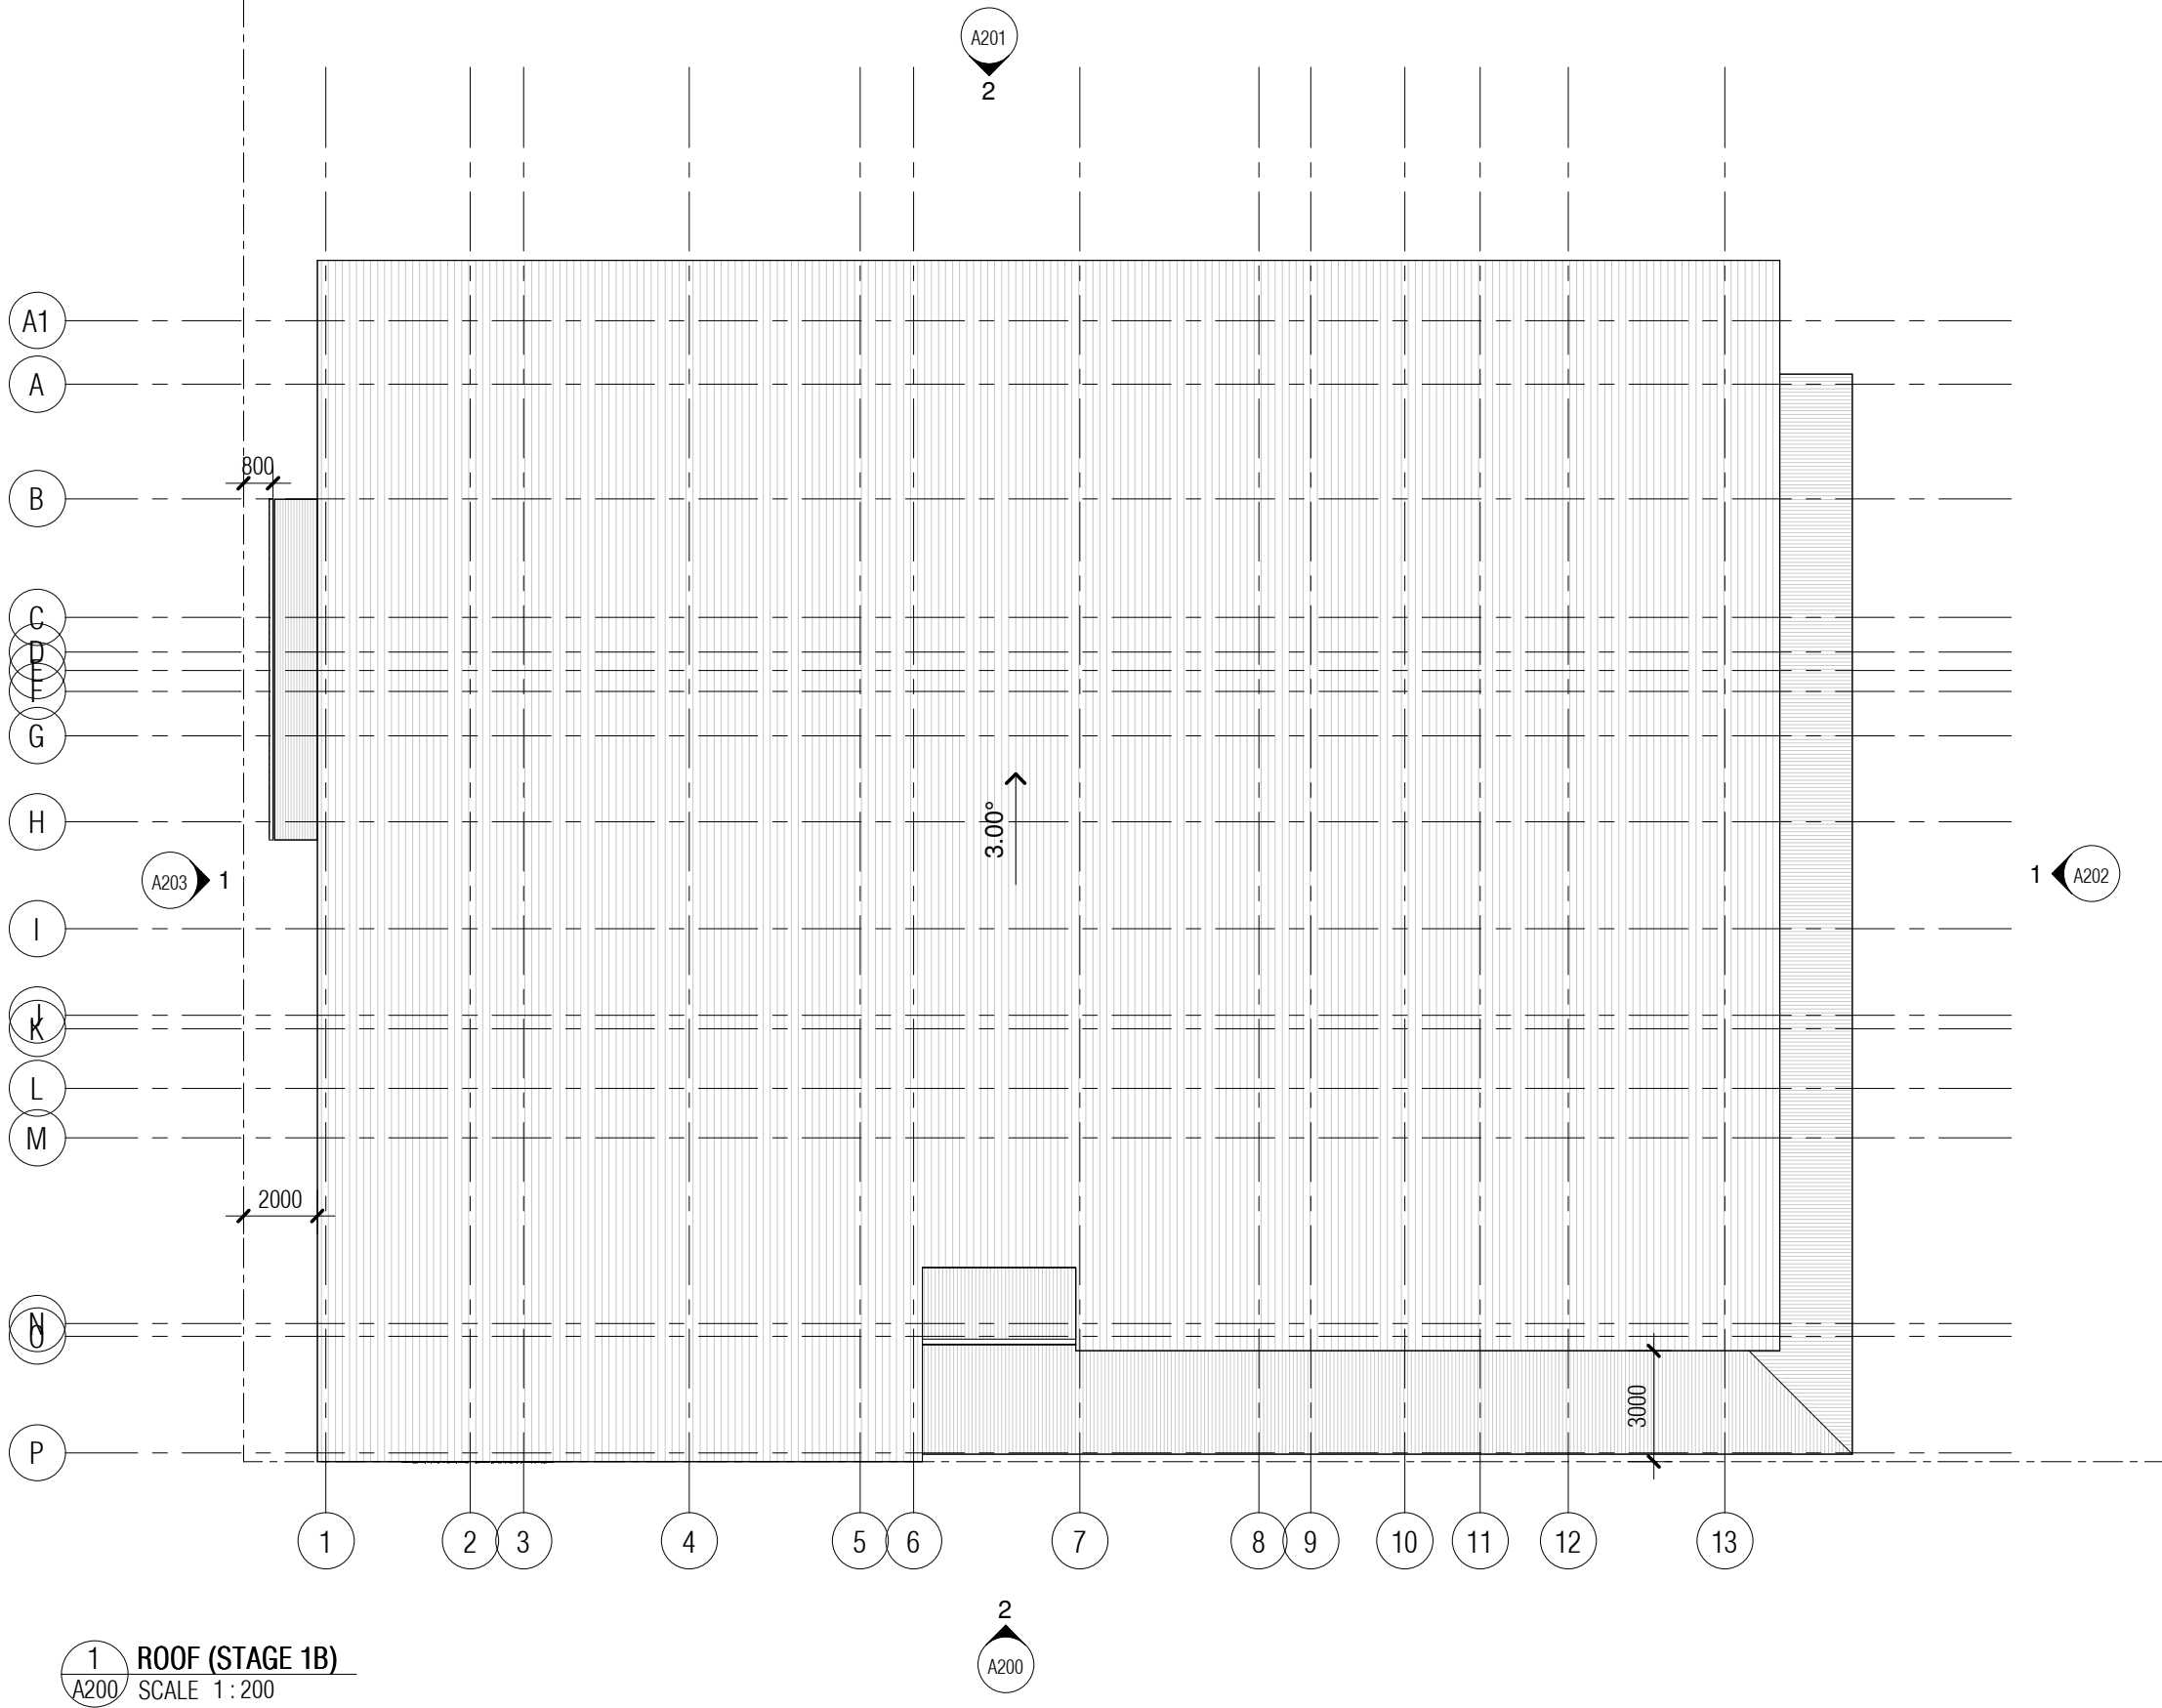


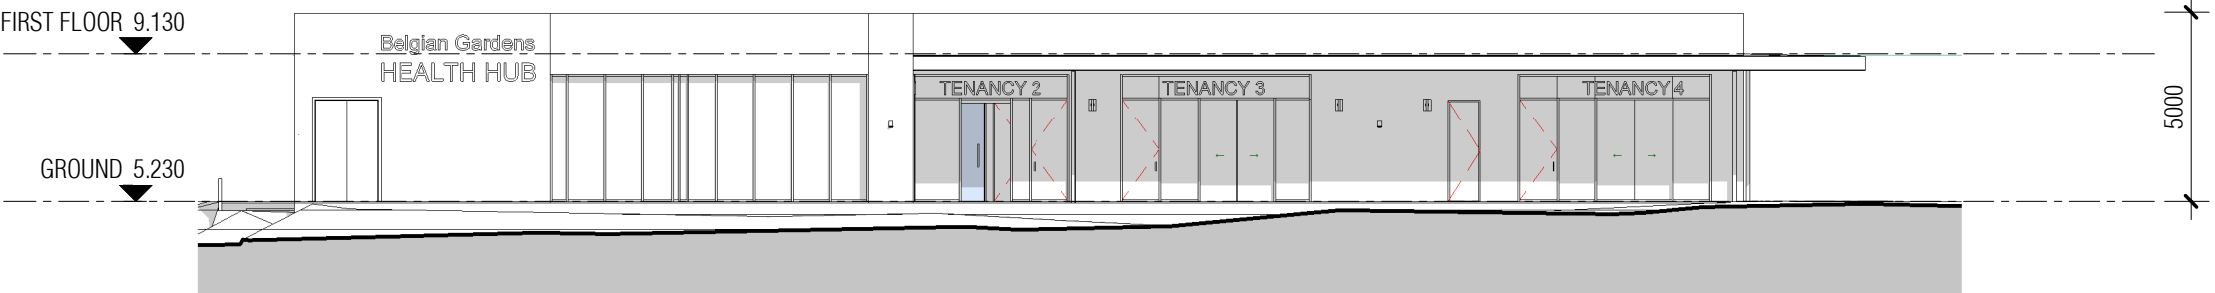

1 SOUTH (STAGE 1)
SCALE 1 : 200




2 SOUTH (STAGE 1B)
A100 SCALE 1 : 200

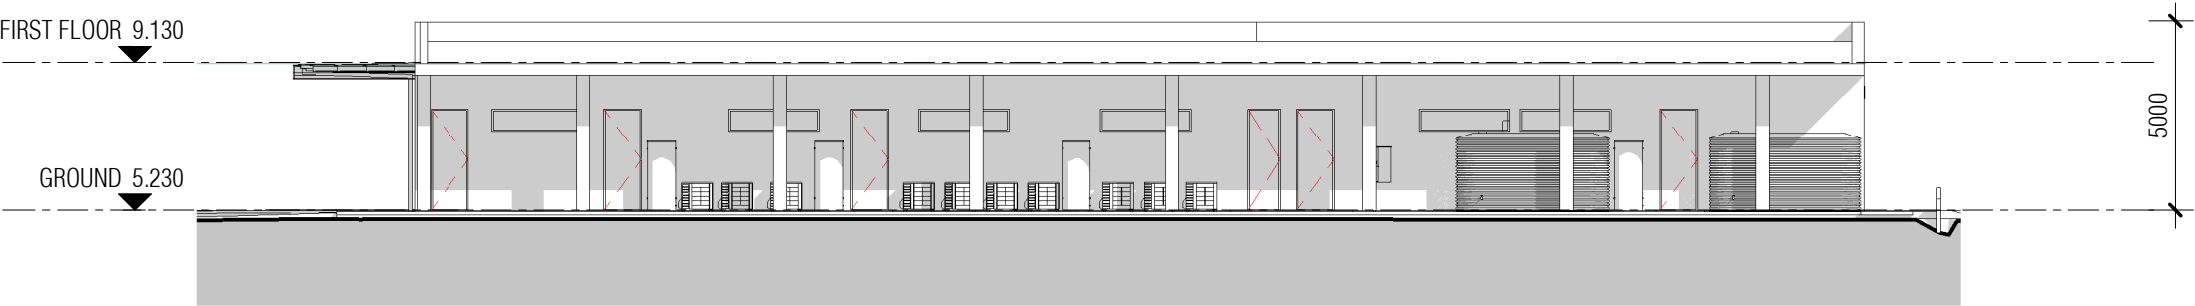


1 NORTH (STAGE 1)
SCALE 1 : 200




2 NORTH (STAGE 1B)
SCALE 1 : 200

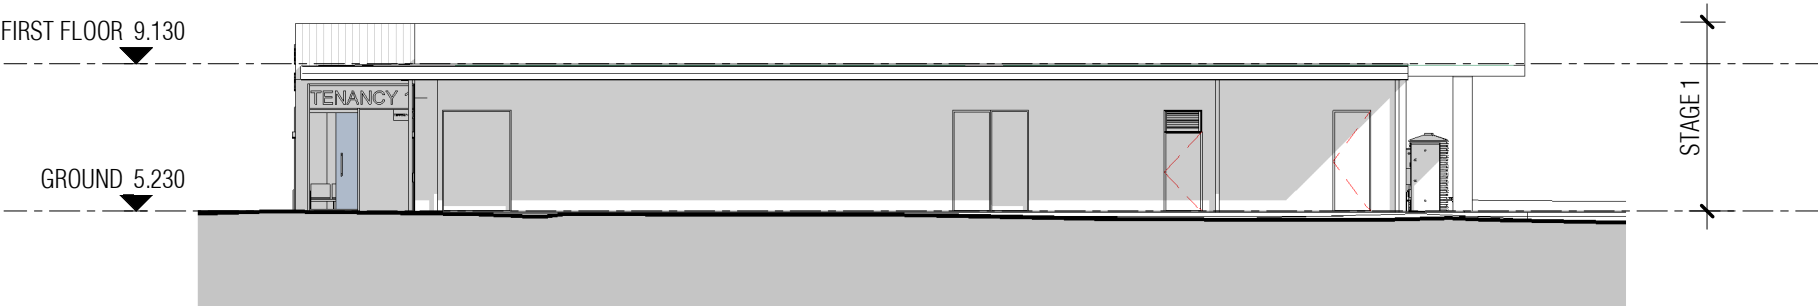


2 EAST (STAGE 1)
SCALE 1 : 200

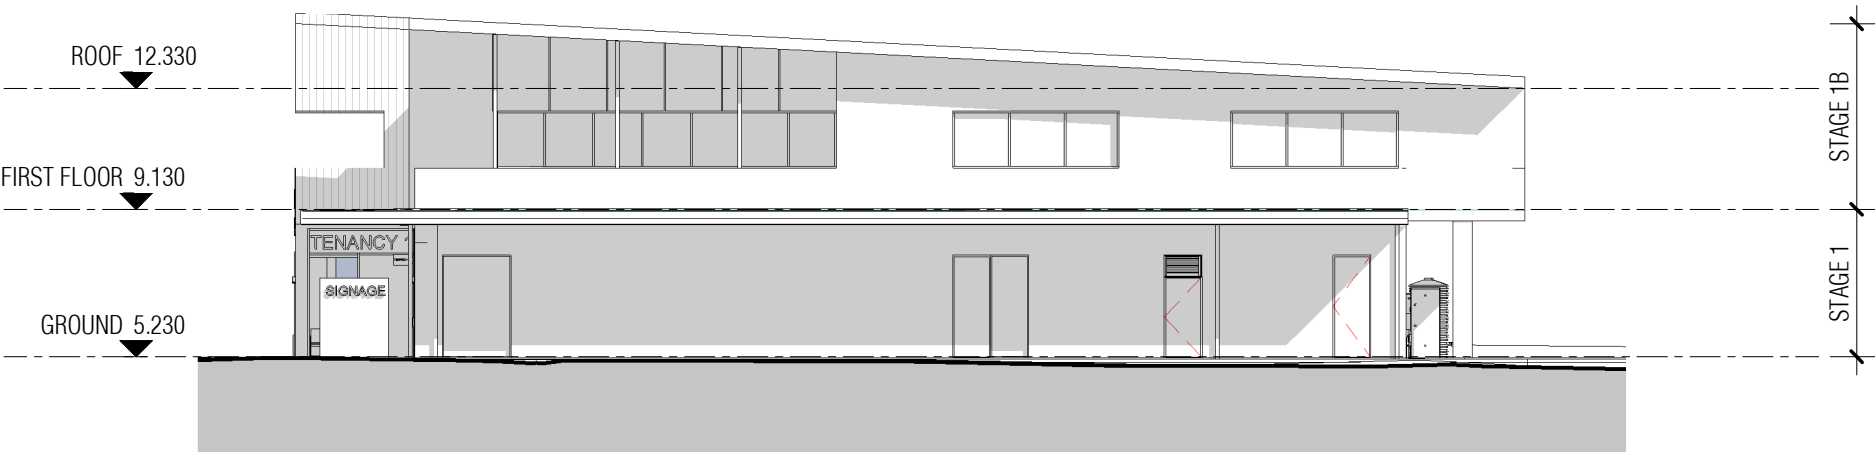

1 EAST (STAGE 1B)
A100 SCALE 1 : 200

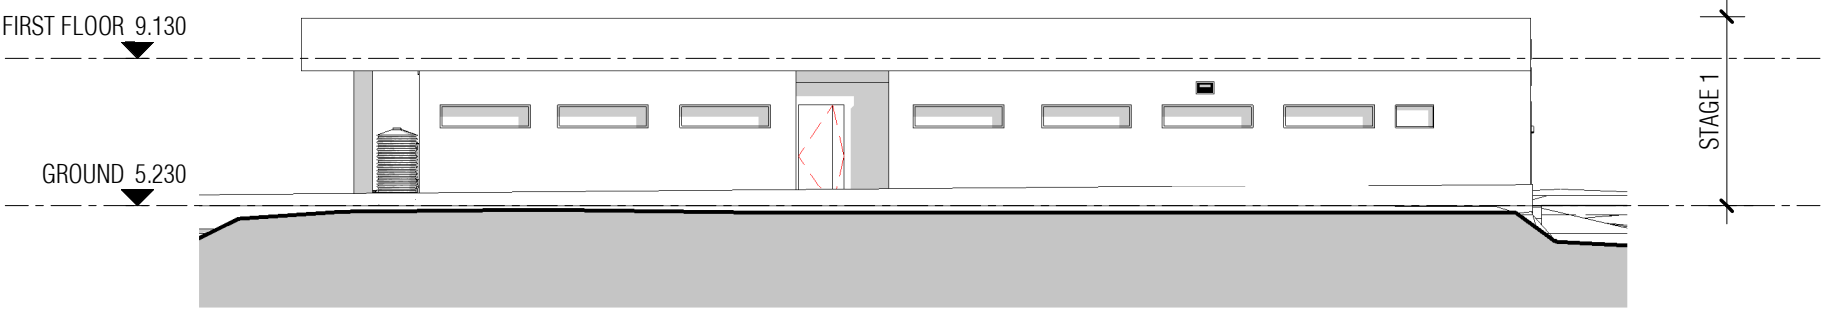

2 WEST (STAGE 1)
SCALE 1 : 200

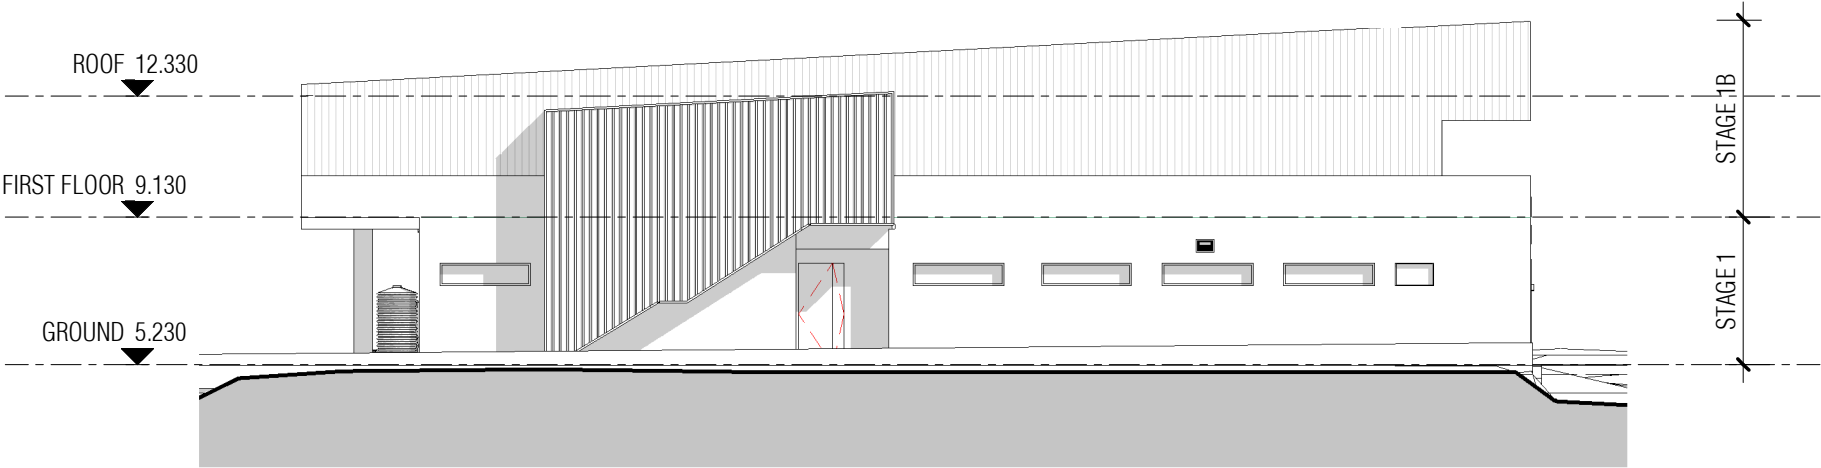


1 WEST (STAGE 1B)
SCALE 1 : 200




2 SOUTH (STAGE 2)
A100 SCALE 1:200




1 NORTH (STAGE 2)
A100 SCALE 1:200

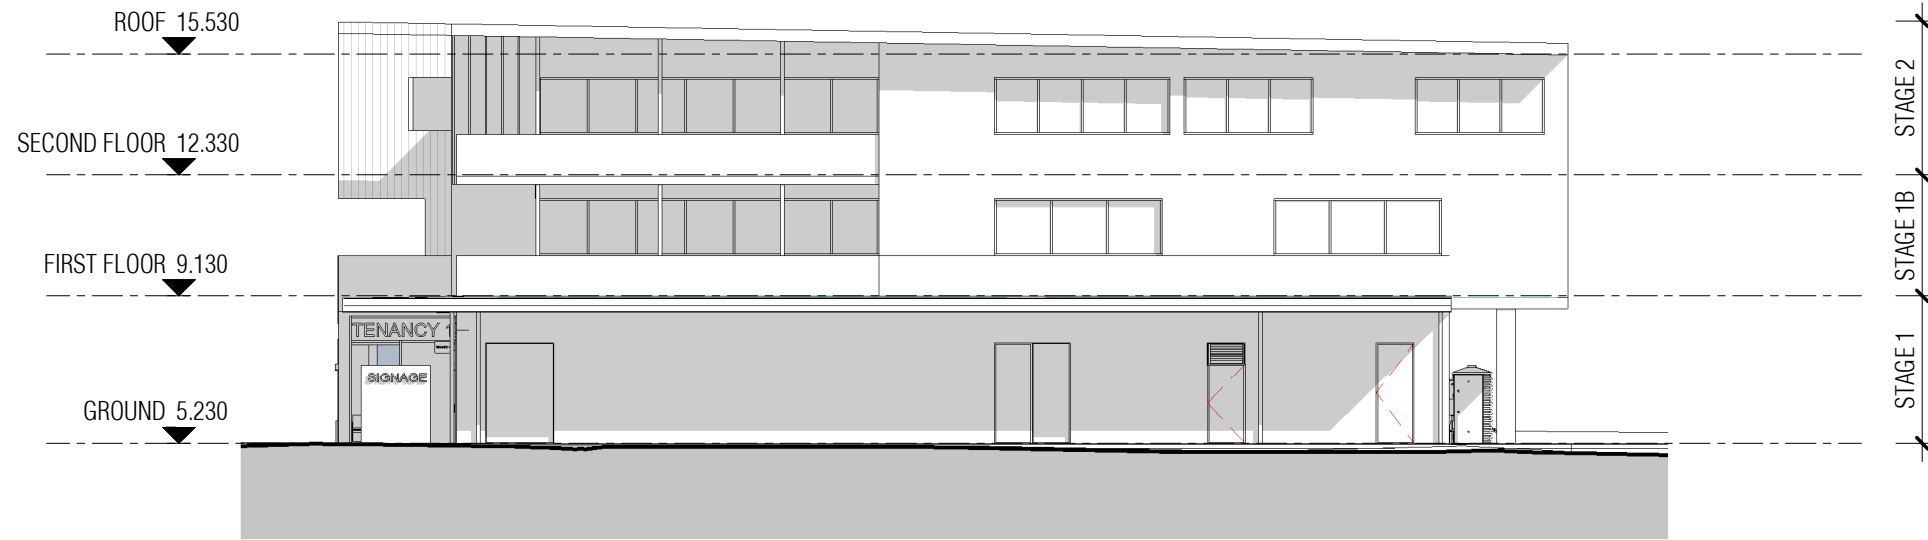

1 EAST (STAGE 2)
A100 SCALE 1:200

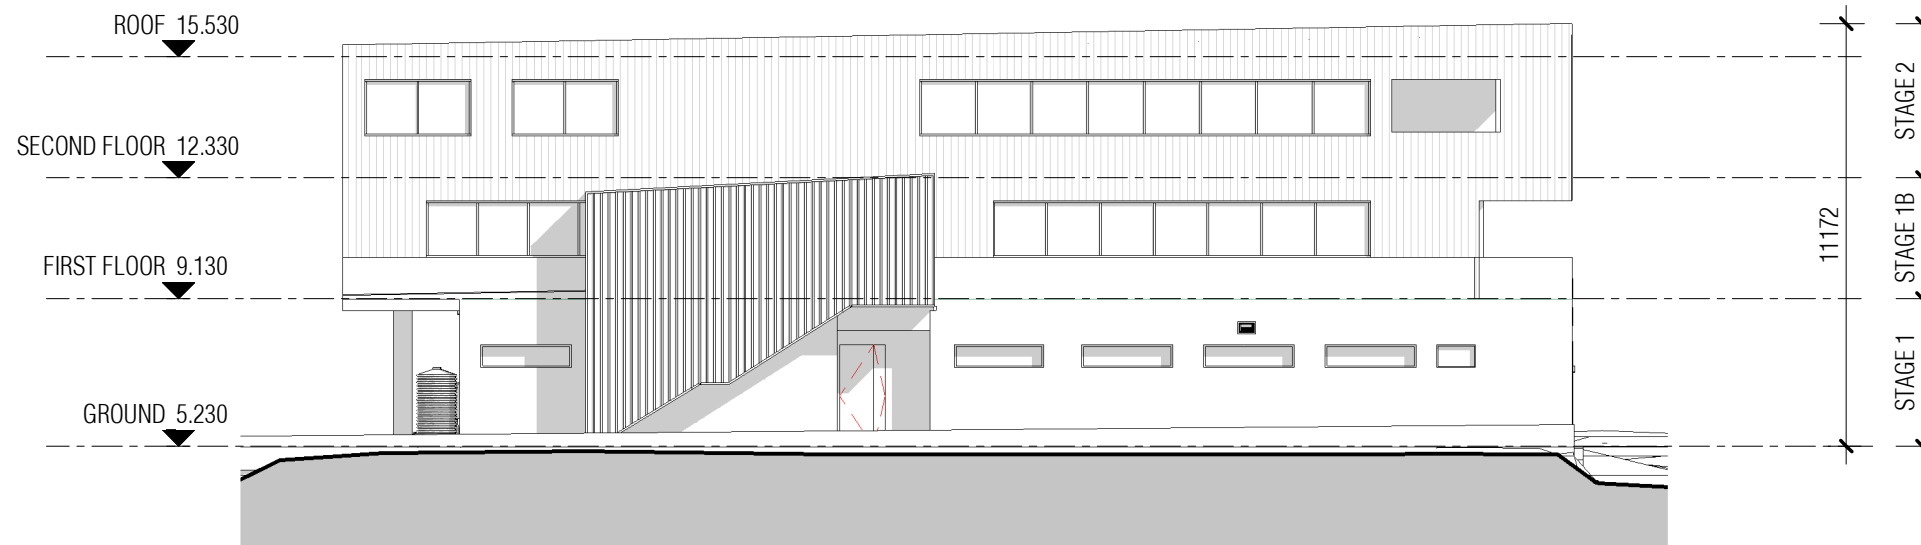

2 WEST (STAGE 2)
A100 SCALE 1:200

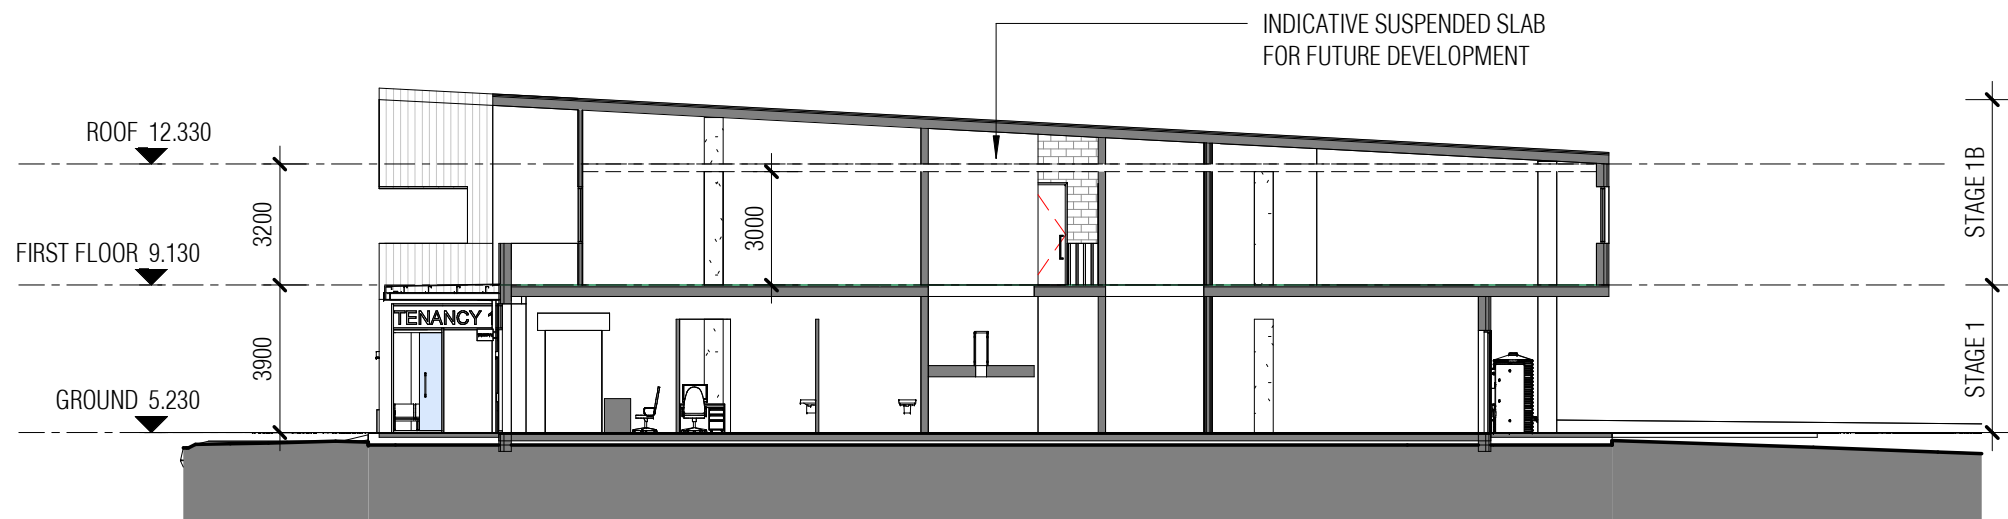

1 Section 1
SCALE 1 : 200

PROJECT
BUNDOCK ST MEDICAL CENTRE
PROJECT ADDRESS
TOWN / CITY

CLIENT DETAILS
ASHRAF AGAIBEY

TITLE
SECTION

PROJECT NO.
23760

DATE
4/10/2023

DRAWING No.
A300

ISSUE
A



COUNTERPOINT

COPYRIGHT OF THIS DRAWING & SUPPORTING DOCUMENTATION IS VESTED IN COUNTERPOINT ARCHITECTURE. DO NOT RETAIN, COPY OR USE WITHOUT PERMISSION.

28/11/2023 5:43:37 PM



PROJECT
BUNDOCK ST MEDICAL CENTRE
PROJECT ADDRESS
TOWN / CITY

CLIENT DETAILS
ASHRAF AGAIBEY

TITLE
CONCEPT IMAGERY

PROJECT NO.
23760

DATE
28/11/2023

DRAWING No.
A400

ISSUE
B



COPYRIGHT OF THIS DRAWING & SUPPORTING DOCUMENTATION IS VESTED IN COUNTERPOINT ARCHITECTURE. DO NOT RETAIN, COPY OR USE WITHOUT PERMISSION.



PROJECT
BUNDOCK ST MEDICAL CENTRE
PROJECT ADDRESS
TOWN / CITY

CLIENT DETAILS
ASHRAF AGAIBEY

TITLE
CONCEPT IMAGERY

PROJECT NO.
23760

DATE
28/11/2023

DRAWING No.
A401

ISSUE
B



COPYRIGHT OF THIS DRAWING & SUPPORTING DOCUMENTATION IS VESTED IN COUNTERPOINT ARCHITECTURE. DO NOT RETAIN, COPY OR USE WITHOUT PERMISSION.



PROJECT
BUNDUCK ST MEDICAL CENTRE
PROJECT ADDRESS
TOWN / CITY

CLIENT DETAILS
ASHRAF AGAIBEY

TITLE
CONCEPT IMAGERY

PROJECT NO.
23760

DATE
28/11/2023

DRAWING No.
A402

ISSUE
C



COPYRIGHT OF THIS DRAWING & SUPPORTING DOCUMENTATION IS VESTED IN COUNTERPOINT ARCHITECTURE. DO NOT RETAIN, COPY OR USE WITHOUT PERMISSION.



PROJECT
BUNDOCK ST MEDICAL CENTRE
PROJECT ADDRESS
TOWN / CITY

CLIENT DETAILS
ASHRAF AGAIBEY

TITLE
CONCEPT IMAGERY - 3 STOREY

PROJECT NO.
23760

DATE
28/11/2023

DRAWING No.
A403

ISSUE
B



COPYRIGHT OF THIS DRAWING & SUPPORTING DOCUMENTATION IS VESTED IN COUNTERPOINT ARCHITECTURE. DO NOT RETAIN, COPY OR USE WITHOUT PERMISSION.



PROJECT
BUNDOCK ST MEDICAL CENTRE
PROJECT ADDRESS
TOWN / CITY

CLIENT DETAILS
ASHRAF AGAIBEY

TITLE
CONCEPT IMAGERY - 3 STOREY

PROJECT NO.
23760

DATE
28/11/2023

DRAWING No.
A404

ISSUE
B



COPYRIGHT OF THIS DRAWING & SUPPORTING DOCUMENTATION IS VESTED IN COUNTERPOINT ARCHITECTURE. DO NOT RETAIN, COPY OR USE WITHOUT PERMISSION.