





1 FLOOR PLAN - VILLA TYPE 2A
SCALE 1:100 @ A1
SCALE 1:200 @ A3

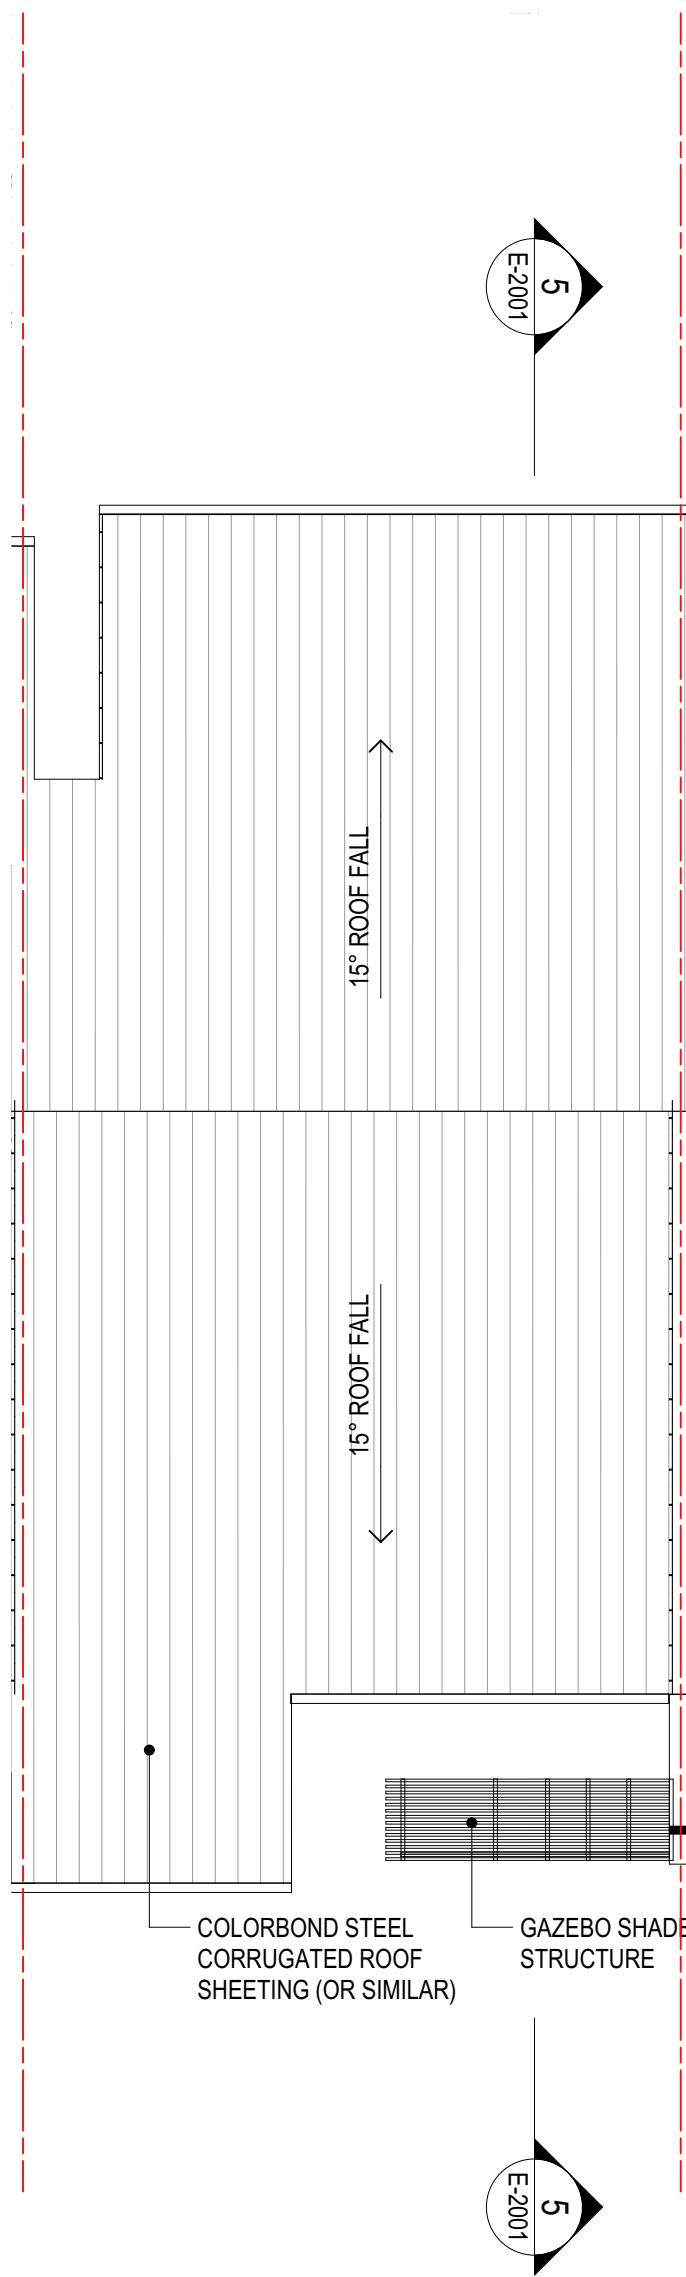


2 ROOF PLAN - VILLA TYPE 2A
SCALE 1:100 @ A1
SCALE 1:200 @ A3



3 VILLA 2A - FRONT ELEVATION
SCALE 1:100 @ A1
SCALE 1:200 @ A3

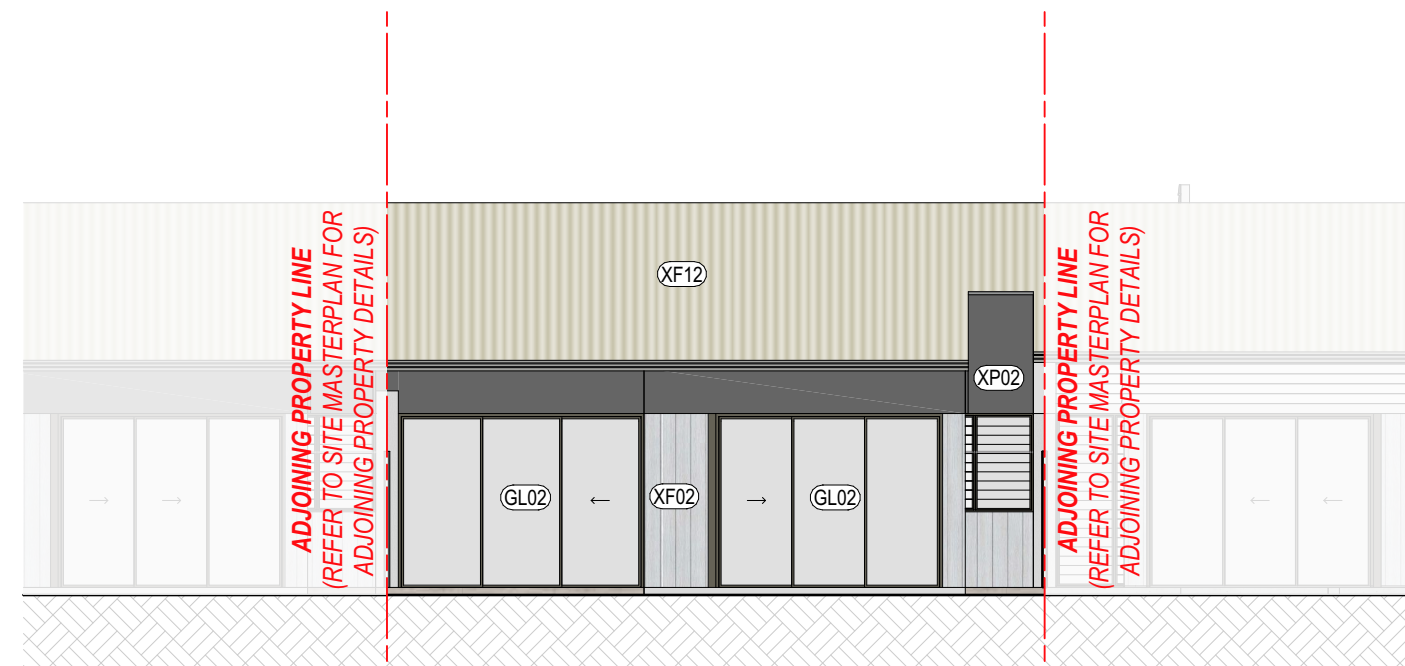

4 VILLA 2A - BACK ELEVATION
SCALE 1:100 @ A1
SCALE 1:200 @ A3

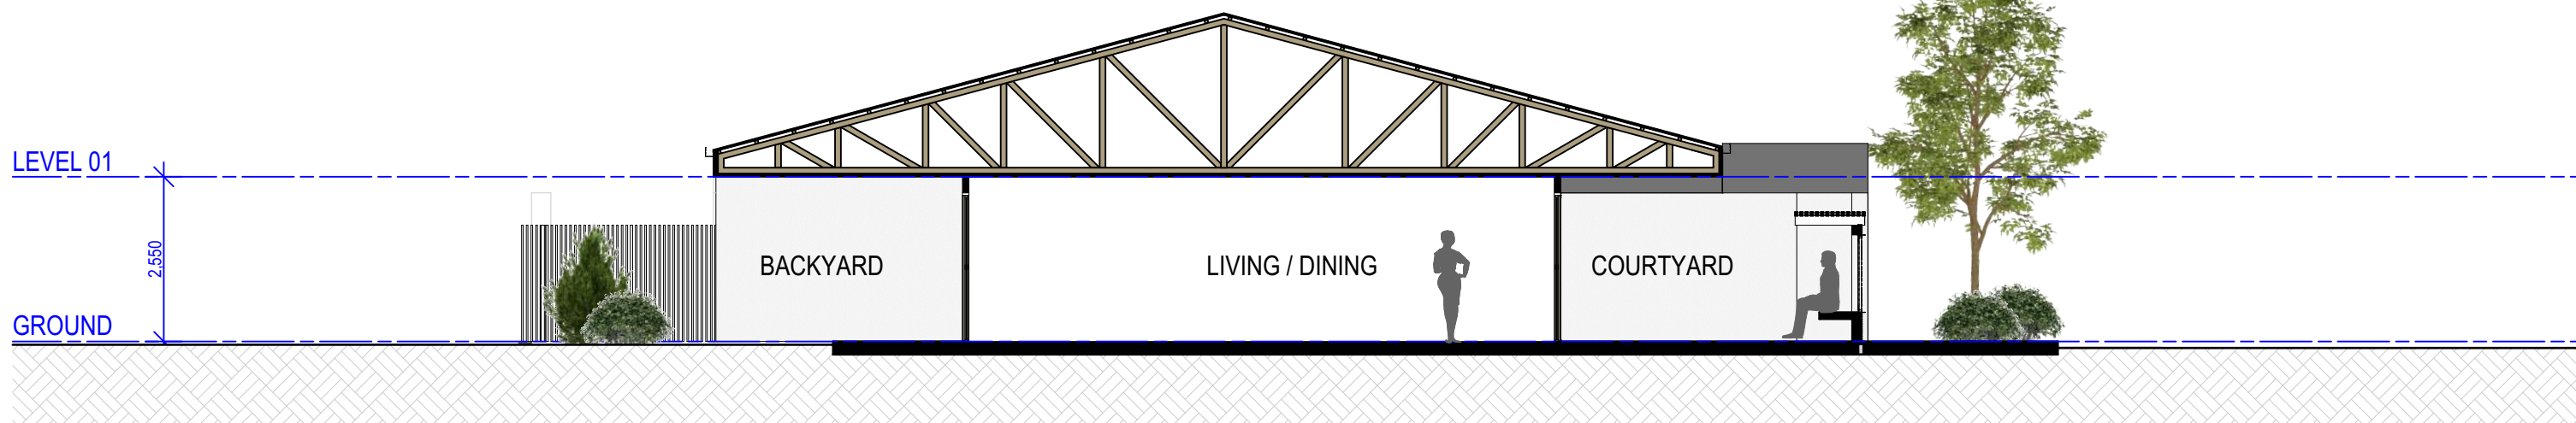

5 VILLA 2A - SECTION
SCALE 1:100 @ A1
SCALE 1:200 @ A3

FINISHES LEGEND

GL01	LIGHT TINT - GLASS	XPC01	POWDERCOAT - BRONZE	XF01	TIMBER CLADDING	XF05	METAL CLADDING - GREEN	XF09	BEIGE TILE
GL02	GREY GLASS	XPC02	POWDERCOAT - WHITE	XF02	FIBRE CEMENT CLADDING - PAINTED WHITE	XF06	BEIGE BRICK	XF10	CONCRETE
XP01	PAINT / RENDER - WHITE	XPC03	POWDERCOAT - GREY	XF03	FIBRE CEMENT CLADDING - PAINTED LIGHT GREY	XF07	GREY BRICK	XF11	METAL CLADDING - BROWN
XP02	PAINT / RENDER - GREY	XPC04	POWDERCOAT - GREEN	XF04	METAL CLADDING - SHALE GREY	XF08	WEATHERBOARD - PAINTED WHITE	XF12	METAL CLADDING - WHITE

0 1 2 3 4 5 6 7 8 9 10
SCALE 1:100 @ A1
SCALE 1:200 @ A3

COTTEEPARKER

BRISBANE
T 61 7 3846 7422
COTTEE PARKER ARCHITECTS PTY LTD
ABN 77 010 924 106
COTTEEPARKER.COM.AU



BIMcloud: CPACLBIMM01 - BIMcloud/2300/7309 Parkside Annandale Masterplan Master: 11/12/2024: 11:49 AM

Parkside Annandale Retirement Village

33 UNIVERSITY ROAD, ANNANDALE
CLIENT - PARKSIDE DEVELOPMENTS PTY LTD


VILLA FLOOR PLAN & ELEVATION - 2A

DEVELOPMENT APPROVAL

JOB No 7309
ISSUE PURPOSE DATE D C A
DRAWING TITLE SDE-2001
ISSUE P01



1 FLOOR PLAN - VILLA TYPE 2B
SCALE 1:100 @ A1
SCALE 1:200 @ A3

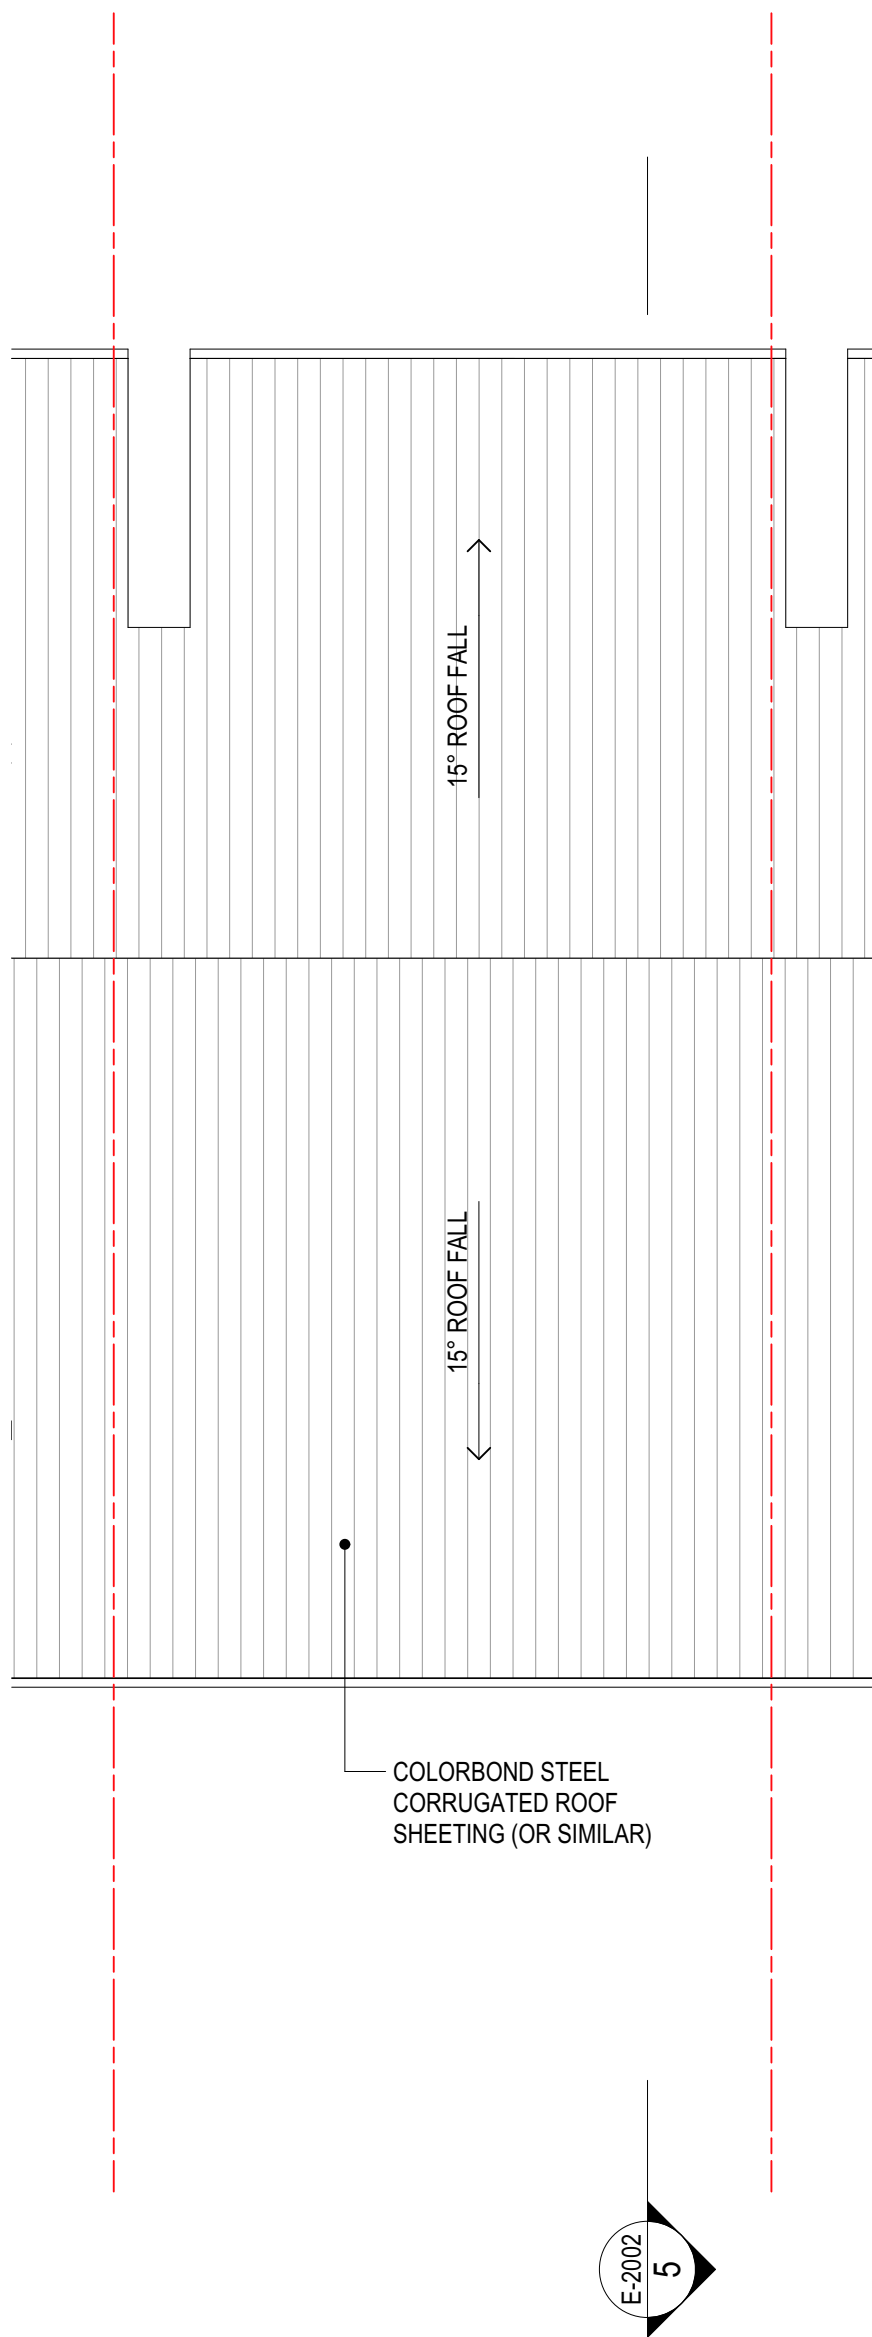


2 ROOF PLAN - VILLA TYPE 2B
SCALE 1:100 @ A1
SCALE 1:200 @ A3



3 VILLA 2B - FRONT ELEVATION
SCALE 1:100 @ A1
SCALE 1:200 @ A3



4 VILLA 2B - BACK ELEVATION
SCALE 1:100 @ A1
SCALE 1:200 @ A3

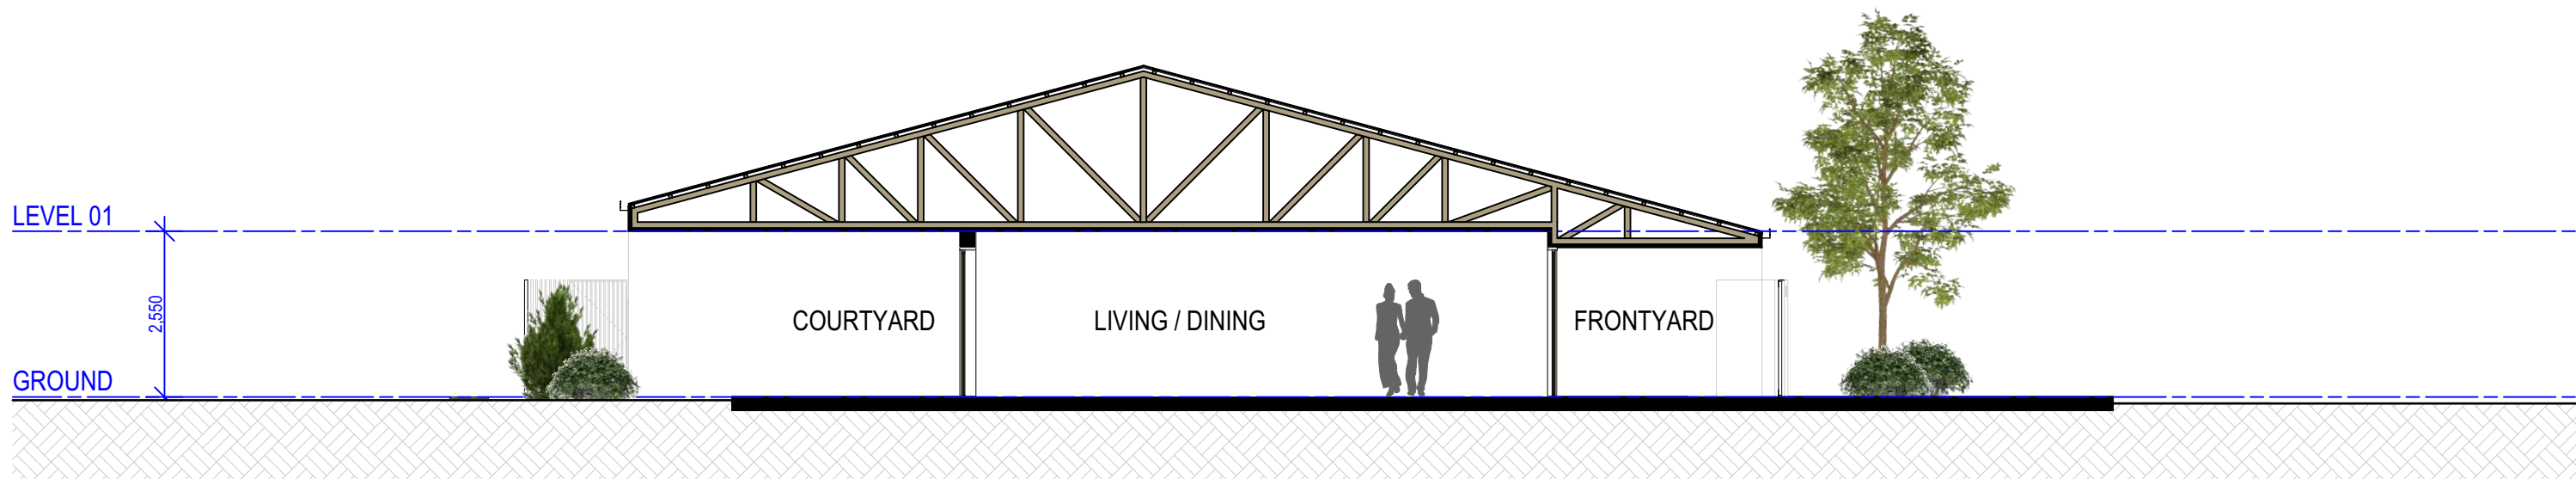

5 VILLA 2B - SECTION
SCALE 1:100 @ A1
SCALE 1:200 @ A3

FINISHES LEGEND

GL01	LIGHT TINT - GLASS	XPC01	POWDERCOAT - BRONZE	XF01	TIMBER CLADDING	XF05	METAL CLADDING - GREEN	XF09	BEIGE TILE
GL02	GREY GLASS	XPC02	POWDERCOAT - WHITE	XF02	FIBRE CEMENT CLADDING - PAINTED WHITE	XF06	BEIGE BRICK	XF10	CONCRETE
XP01	PAINT / RENDER - WHITE	XPC03	POWDERCOAT - GREY	XF03	FIBRE CEMENT CLADDING - PAINTED LIGHT GREY	XF07	GREY BRICK	XF11	METAL CLADDING - BROWN
XP02	PAINT / RENDER - GREY	XPC04	POWDERCOAT - GREEN	XF04	METAL CLADDING - SHALE GREY	XF08	WEATHERBOARD - PAINTED WHITE	XF12	METAL CLADDING - WHITE

0 1 2 3 4 5 6 7 8 9 10
SCALE 1:100 @ A1
SCALE 1:200 @ A3

COTTEEPARKER

BRISBANE
T 61 7 3846 7422
COTTEE PARKER ARCHITECTS PTY LTD
ABN 77 010 924 106
COTTEEPARKER.COM.AU



BIMcloud: CPACLBIMM01 - BIMcloud/2300/7309 Parkside Annandale Masterplan Master: 11/12/2024: 11:49 AM

Parkside Annandale Retirement Village

33 UNIVERSITY ROAD, ANNANDALE
CLIENT - PARKSIDE DEVELOPMENTS PTY LTD


VILLA FLOOR PLAN & ELEVATION - 2B

DEVELOPMENT APPROVAL


JOB No 7309
ISSUE PURPOSE DATE D C A
DRAWING No SDE-2002
ISSUE P01




1 FLOOR PLAN - VILLA TYPE 2C
SCALE 1:100 @ A1
SCALE 1:200 @ A3

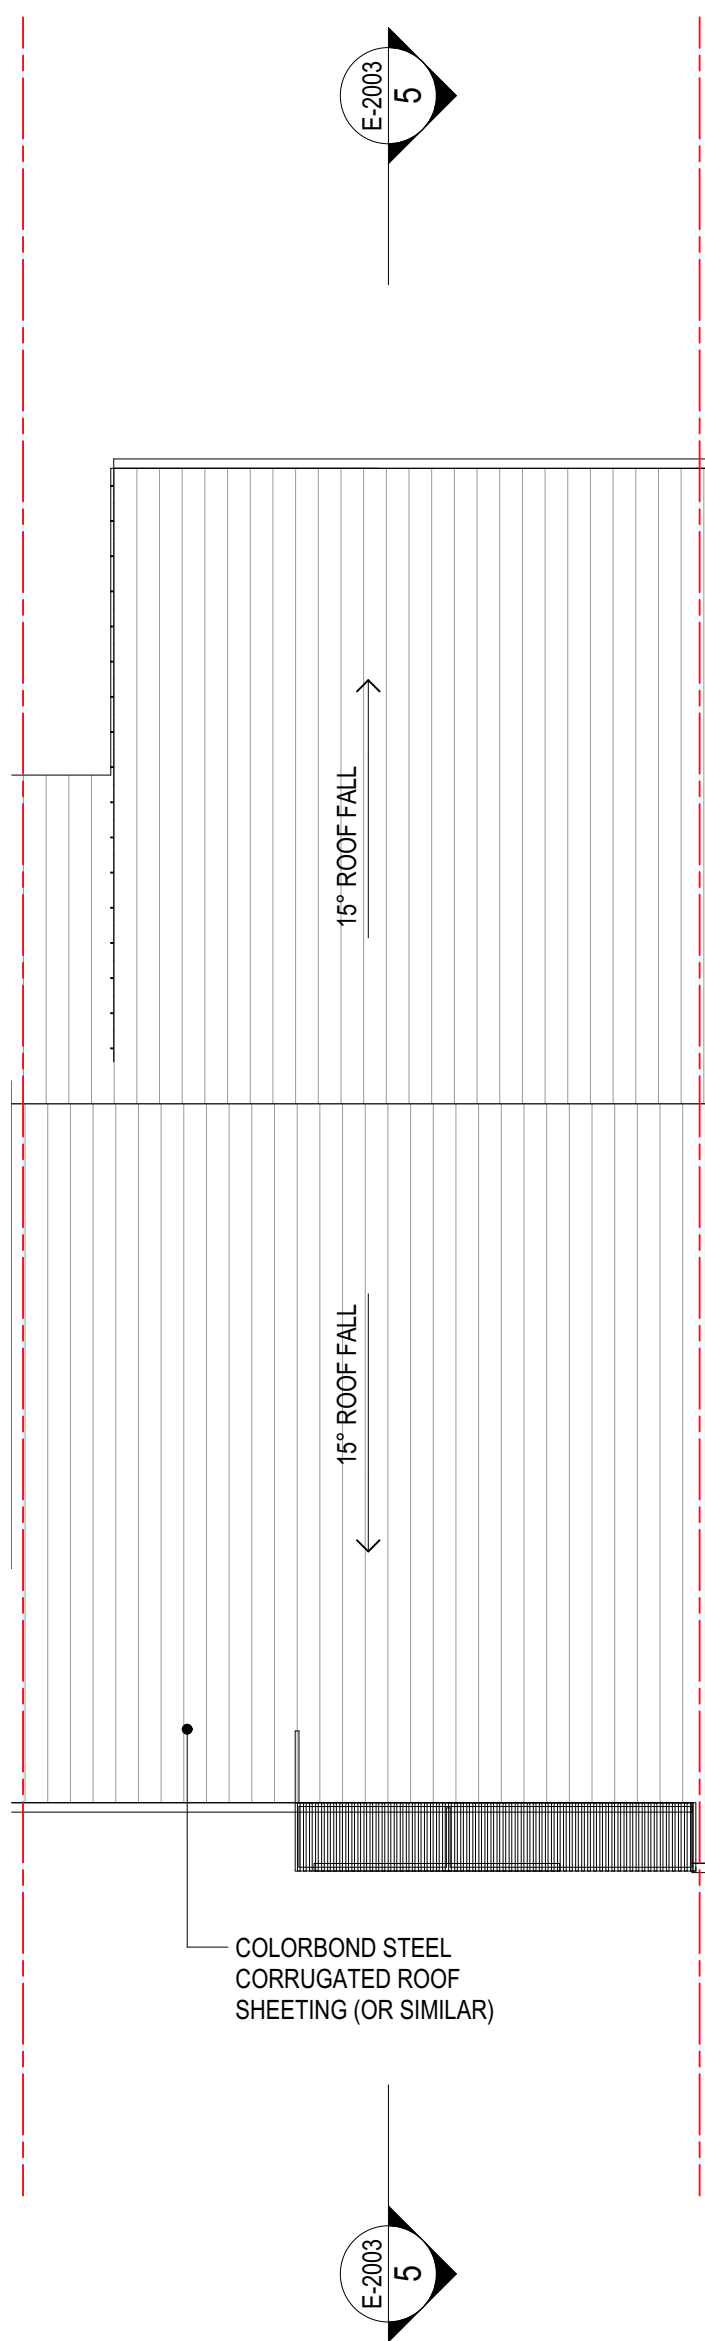


2 ROOF PLAN - VILLA TYPE 2C
SCALE 1:100 @ A1
SCALE 1:200 @ A3

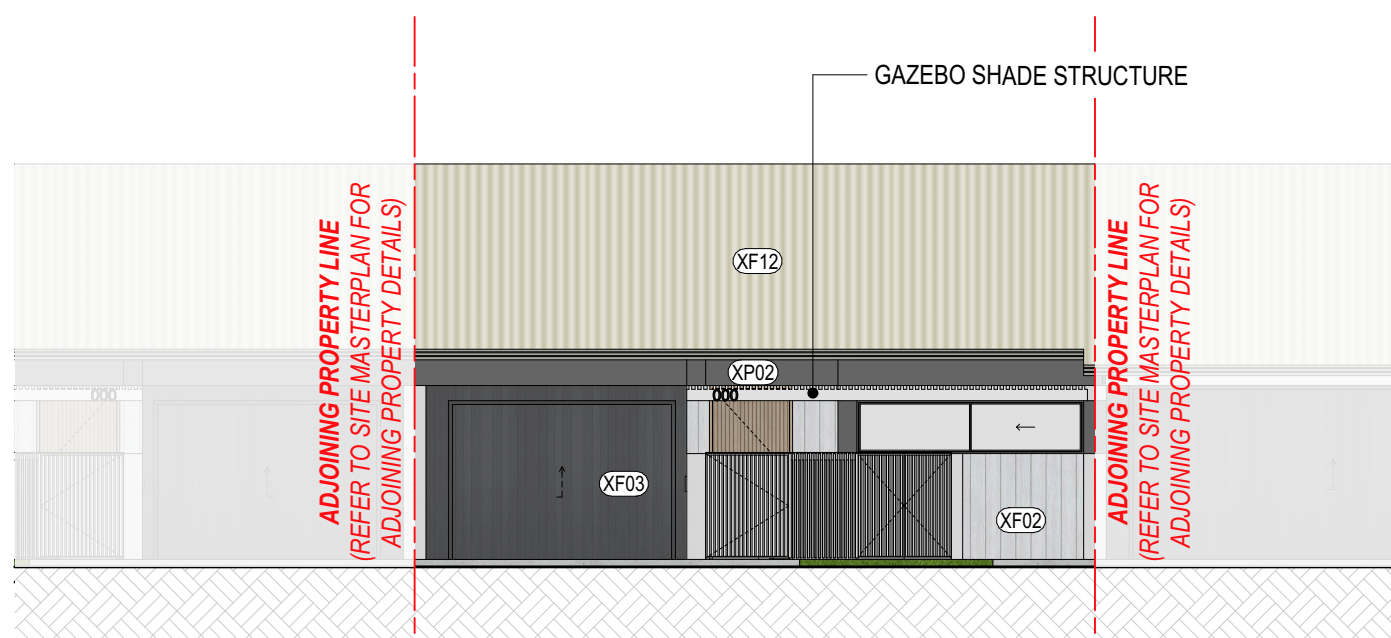

3 VILLA 2C - FRONT ELEVATION
SCALE 1:100 @ A1
SCALE 1:200 @ A3

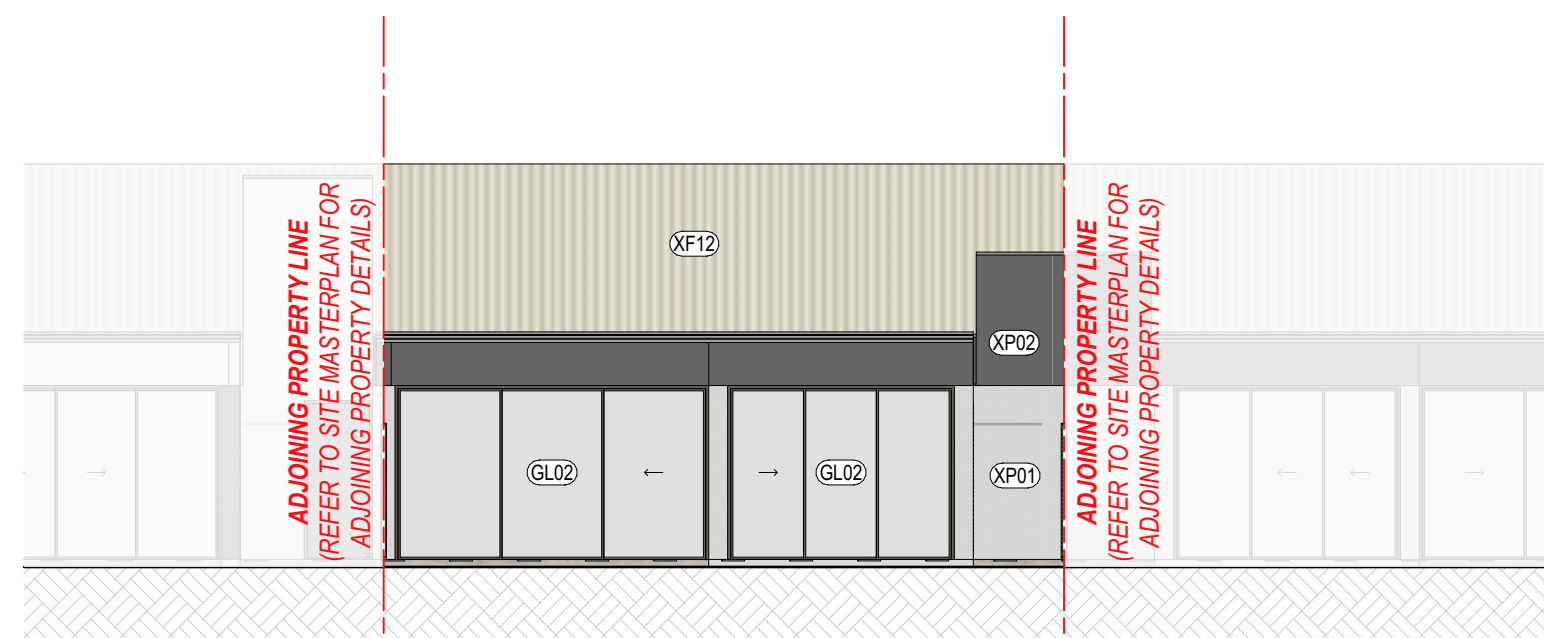

4 VILLA 2C - BACK ELEVATION
SCALE 1:100 @ A1
SCALE 1:200 @ A3

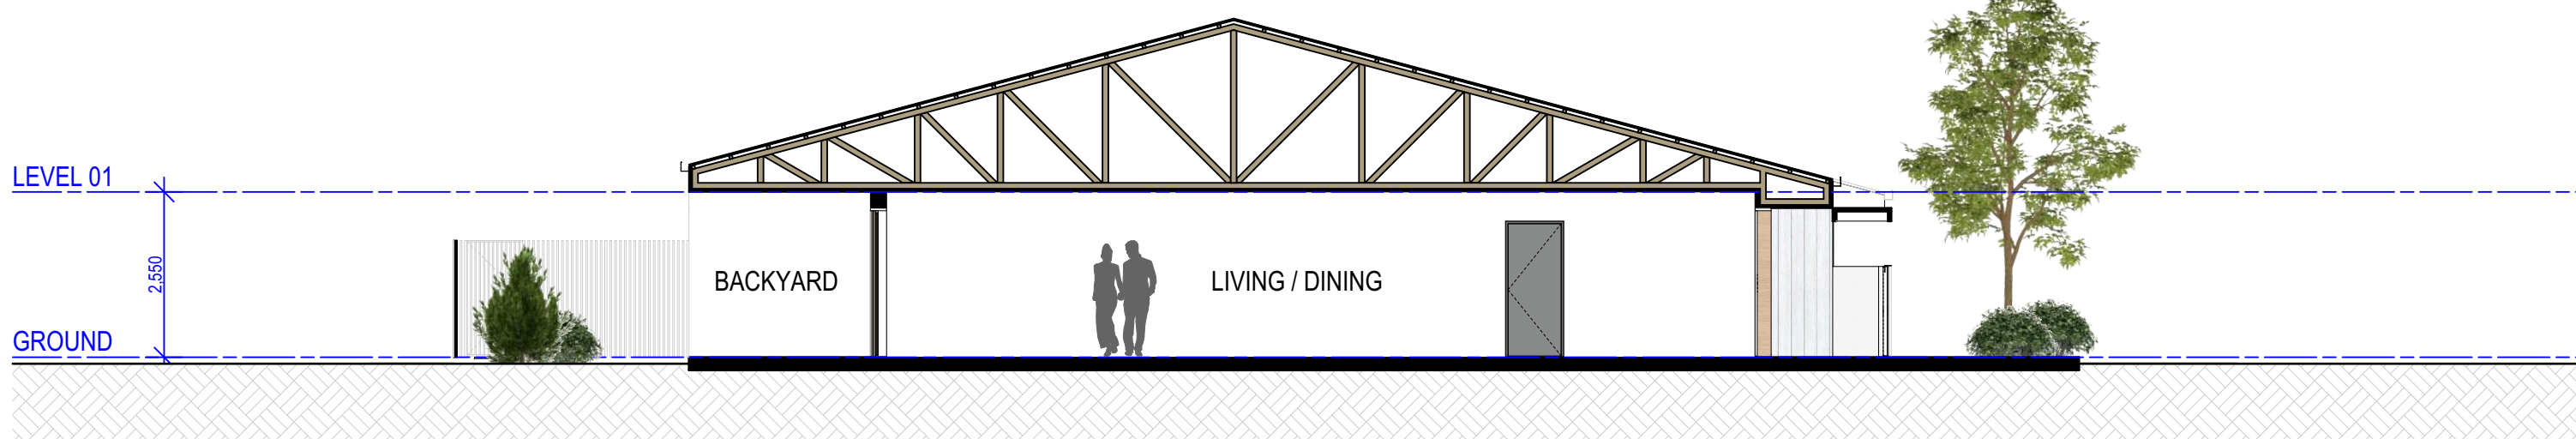

5 VILLA 2C - SECTION
SCALE 1:100 @ A1
SCALE 1:200 @ A3

FINISHES LEGEND

GL01	LIGHT TINT - GLASS	XPC01	POWDERCOAT - BRONZE	XF01	TIMBER CLADDING	XF05	METAL CLADDING - GREEN	XF09	BEIGE TILE
GL02	GREY GLASS	XPC02	POWDERCOAT - WHITE	XF02	FIBRE CEMENT CLADDING - PAINTED WHITE	XF06	BEIGE BRICK	XF10	CONCRETE
XP01	PAINT / RENDER - WHITE	XPC03	POWDERCOAT - GREY	XF03	FIBRE CEMENT CLADDING - PAINTED LIGHT GREY	XF07	GREY BRICK	XF11	METAL CLADDING - BROWN
XP02	PAINT / RENDER - GREY	XPC04	POWDERCOAT - GREEN	XF04	METAL CLADDING - SHALE GREY	XF08	WEATHERBOARD - PAINTED WHITE	XF12	METAL CLADDING - WHITE

0 1 2 3 4 5 6 7 8 9 10

SCALE 1:100 @ A1
SCALE 1:200 @ A3

BIMcloud: CPACLBIM01 - BIMcloud/2300/7309 Parkside Annandale Masterplan Master: 11/12/2024: 11:49 AM

COTTEEPARKER

BRISBANE
T 61 7 3846 7422
COTTEE PARKER ARCHITECTS PTY LTD
ABN 77 010 924 106
COTTEEPARKER.COM.AU




Parkside Annandale Retirement Village

33 UNIVERSITY ROAD, ANNANDALE
CLIENT - PARKSIDE DEVELOPMENTS PTY LTD


VILLA FLOOR PLAN & ELEVATION - 2C

DEVELOPMENT APPROVAL


JOB No 7309
DATE 11/12/2024
D C A
DRAWING TITLE
ISSUE
P01

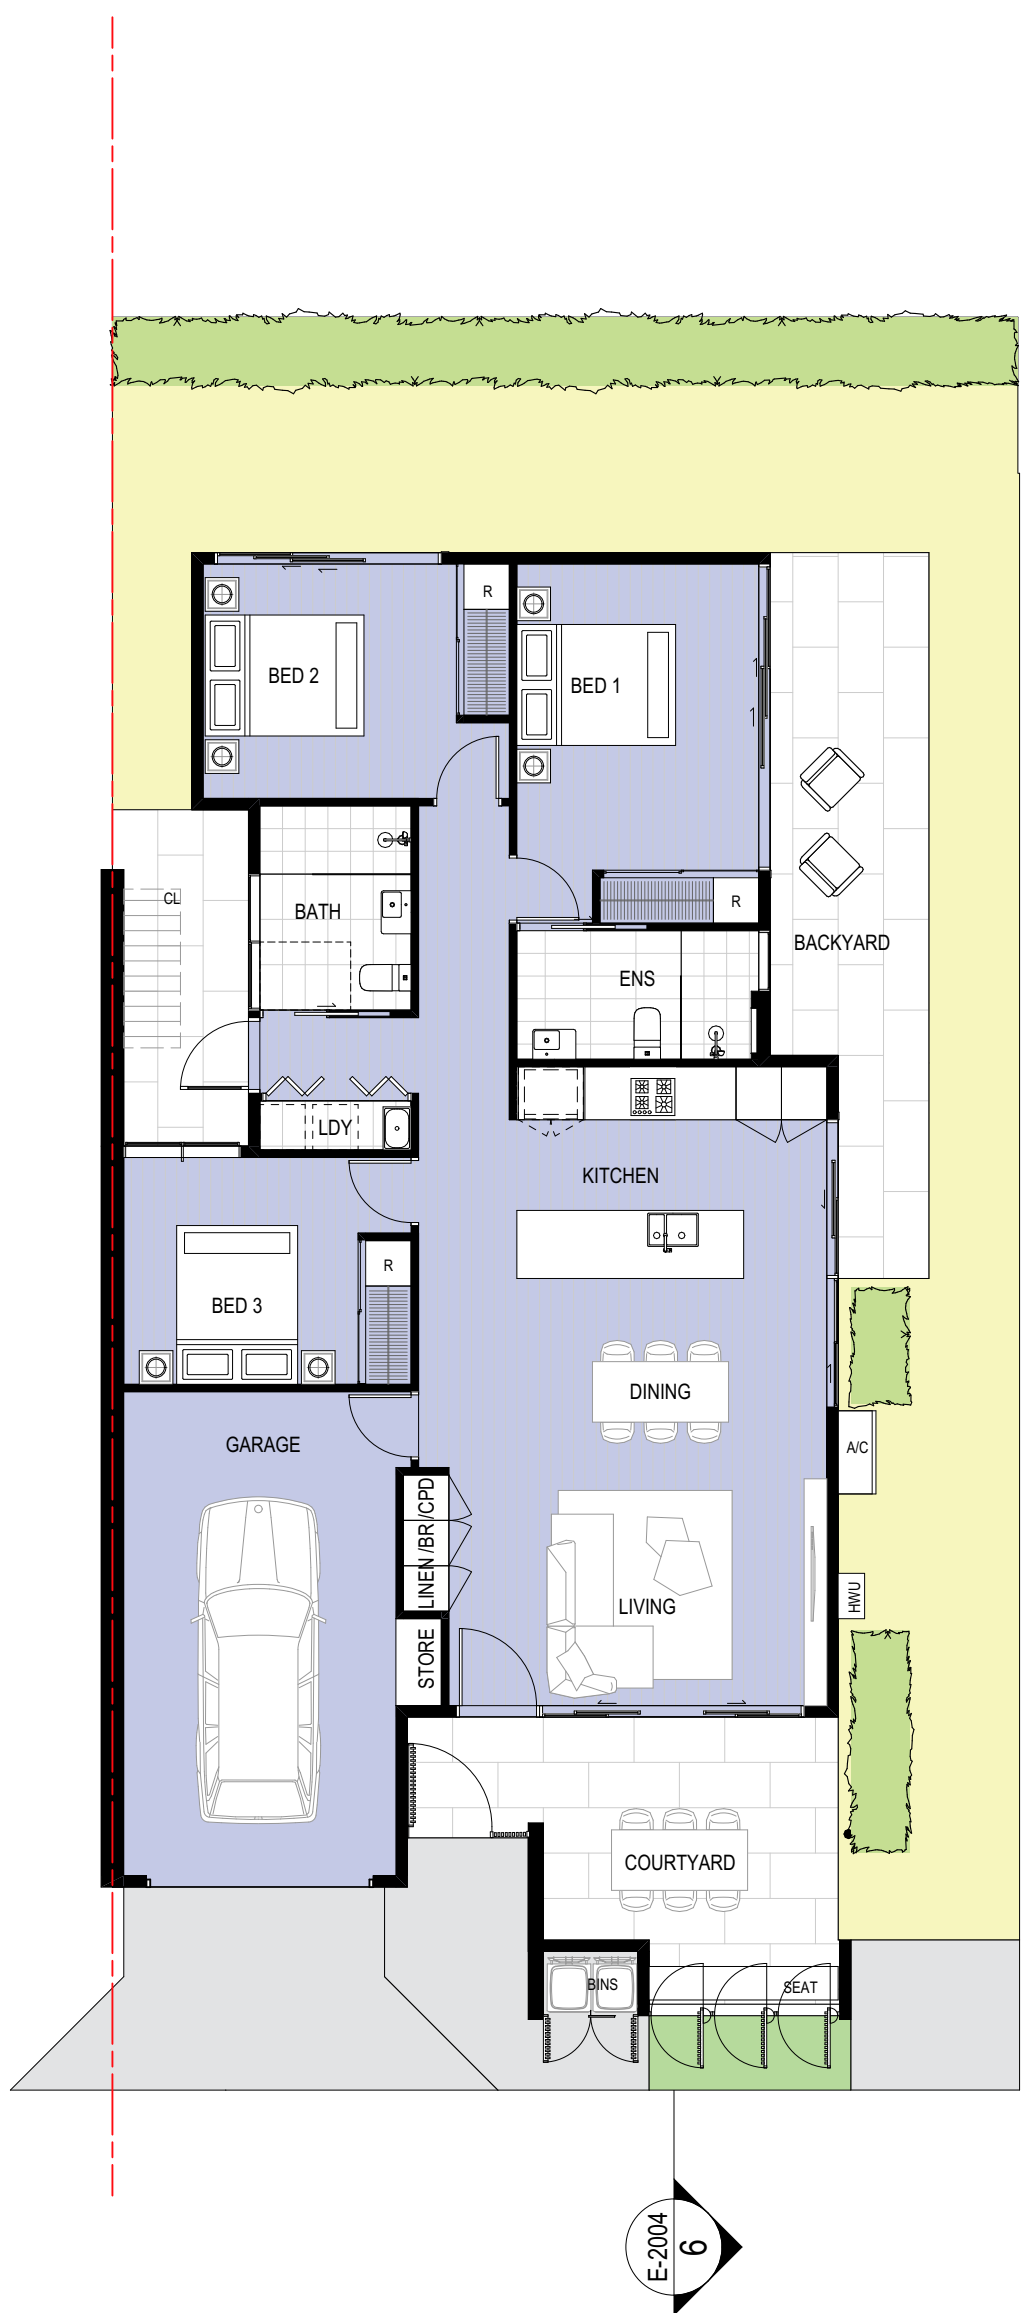

1 FLOOR PLAN - VILLA TYPE 3A
SCALE 1:100 @ A1
SCALE 1:200 @ A3

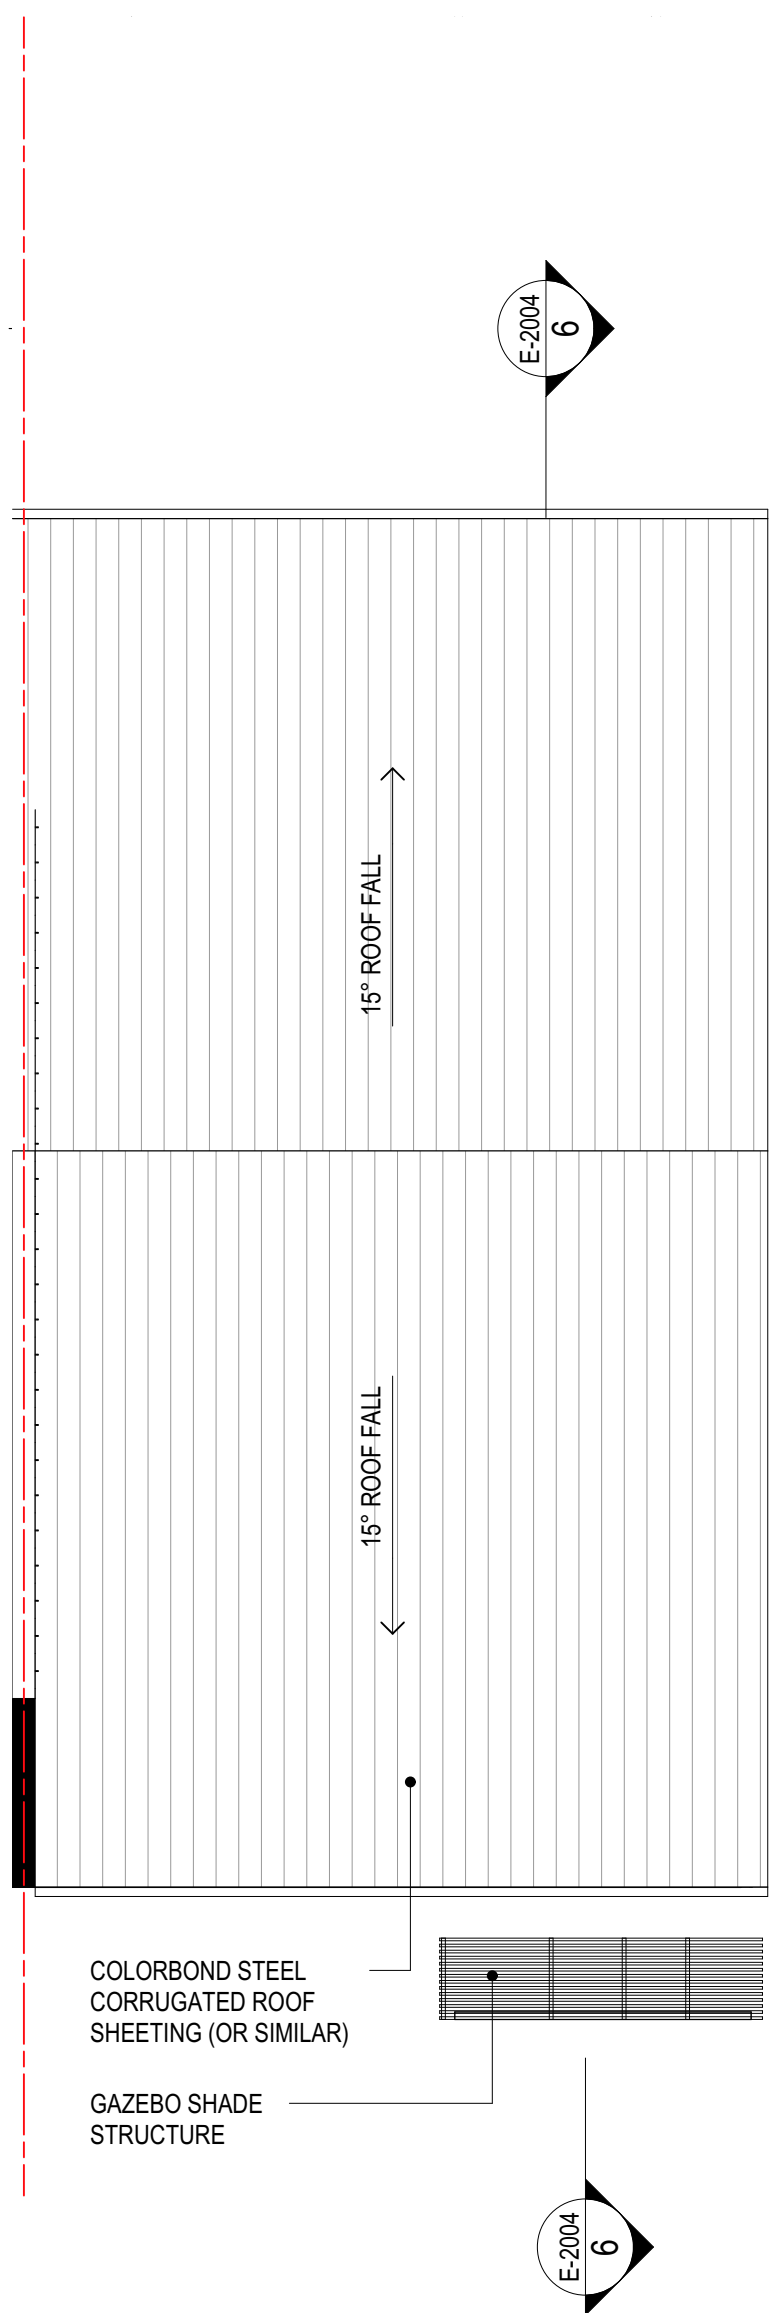

2 ROOF PLAN - VILLA TYPE 3A
SCALE 1:100 @ A1
SCALE 1:200 @ A3

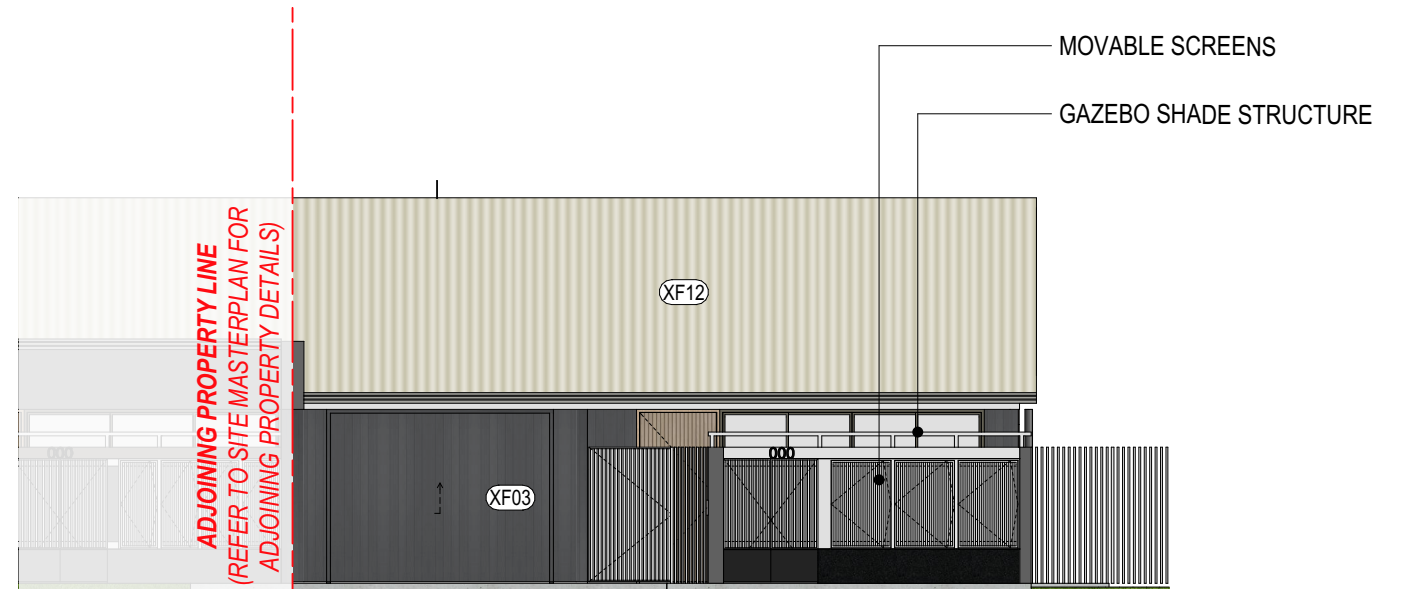


3 VILLA 3A - FRONT ELEVATION
SCALE 1:100 @ A1
SCALE 1:200 @ A3



4 VILLA 3A - BACK ELEVATION
SCALE 1:100 @ A1
SCALE 1:200 @ A3



5 VILLA 3A - SIDE ELEVATION
SCALE 1:100 @ A1
SCALE 1:200 @ A3

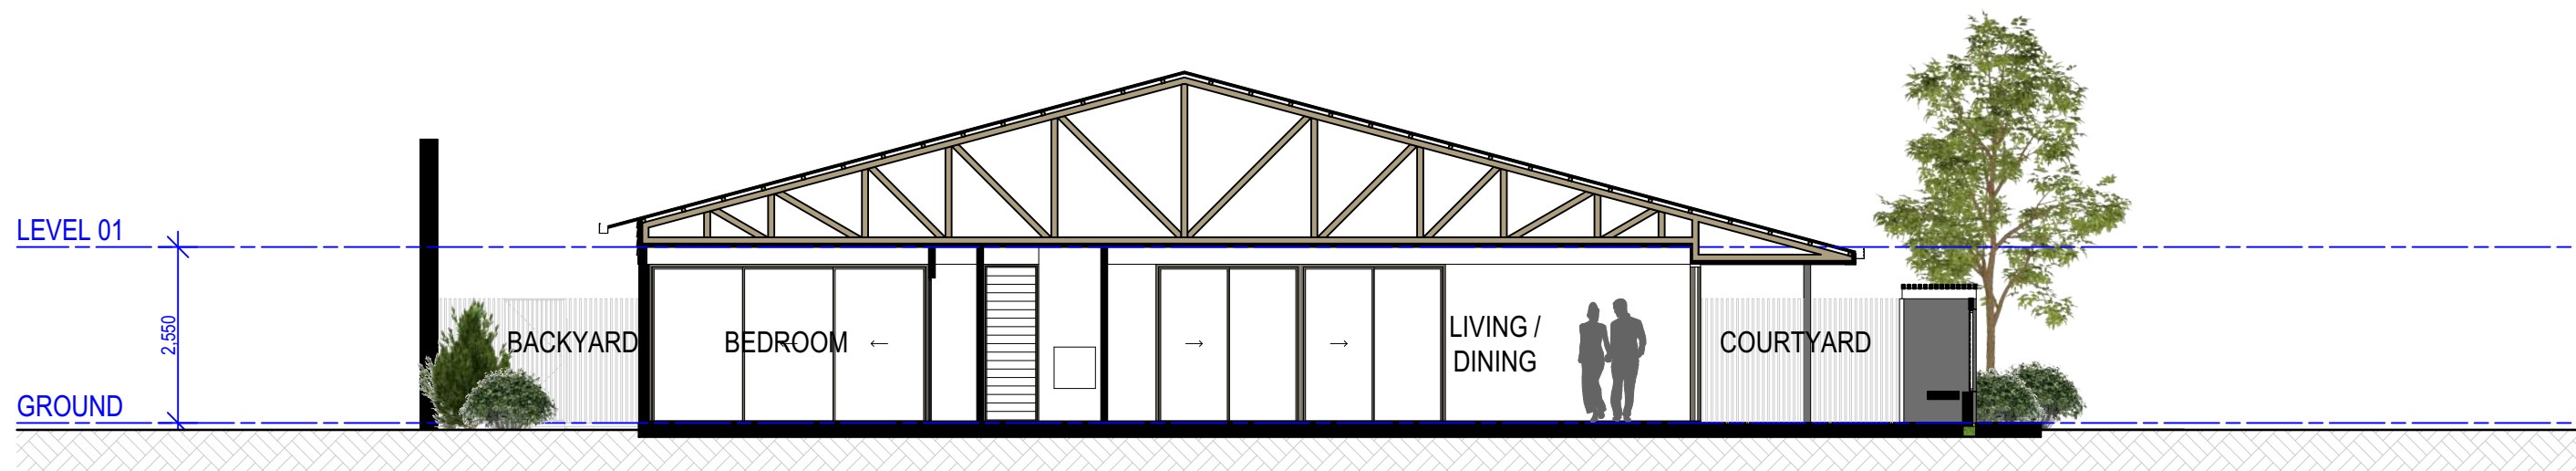

6 VILLA 3A - SECTION
SCALE 1:100 @ A1
SCALE 1:200 @ A3

FINISHES LEGEND

GL01	LIGHT TINT - GLASS	XPC01	POWDERCOAT - BRONZE	XF01	TIMBER CLADDING	XF05	METAL CLADDING - GREEN	XF09	BEIGE TILE
GL02	GREY GLASS	XPC02	POWDERCOAT - WHITE	XF02	FIBRE CEMENT CLADDING - PAINTED WHITE	XF06	BEIGE BRICK	XF10	CONCRETE
XP01	PAINT / RENDER - WHITE	XPC03	POWDERCOAT - GREY	XF03	FIBRE CEMENT CLADDING - PAINTED LIGHT GREY	XF07	GREY BRICK	XF11	METAL CLADDING - BROWN
XP02	PAINT / RENDER - GREY	XPC04	POWDERCOAT - GREEN	XF04	METAL CLADDING - SHALE GREY	XF08	WEATHERBOARD - PAINTED WHITE	XF12	METAL CLADDING - WHITE

0 1 2 3 4 5 6 7 8 9 10

SCALE 1:100 @ A1
SCALE 1:200 @ A3

COTTEEPARKER

BRISBANE
T 61 7 3846 7422
COTTEE PARKER ARCHITECTS PTY LTD
ABN 77 010 924 106
COTTEEPARKER.COM.AU



BIMcloud: CPACLBIMM01 - BIMcloud/2300/7309 Parkside Annandale Masterplan Master: 11/12/2024: 11:49 AM

Parkside Annandale Retirement Village

33 UNIVERSITY ROAD, ANNANDALE
CLIENT - PARKSIDE DEVELOPMENTS PTY LTD


VILLA FLOOR PLAN & ELEVATION - 3A

DEVELOPMENT APPROVAL

JOB No 7309
DATE 11/12/2024
D C A
DRAWING No SDE-2004
ISSUE P01



1 FLOOR PLAN - VILLA TYPE 3B
SCALE 1:100 @ A1
SCALE 1:200 @ A3

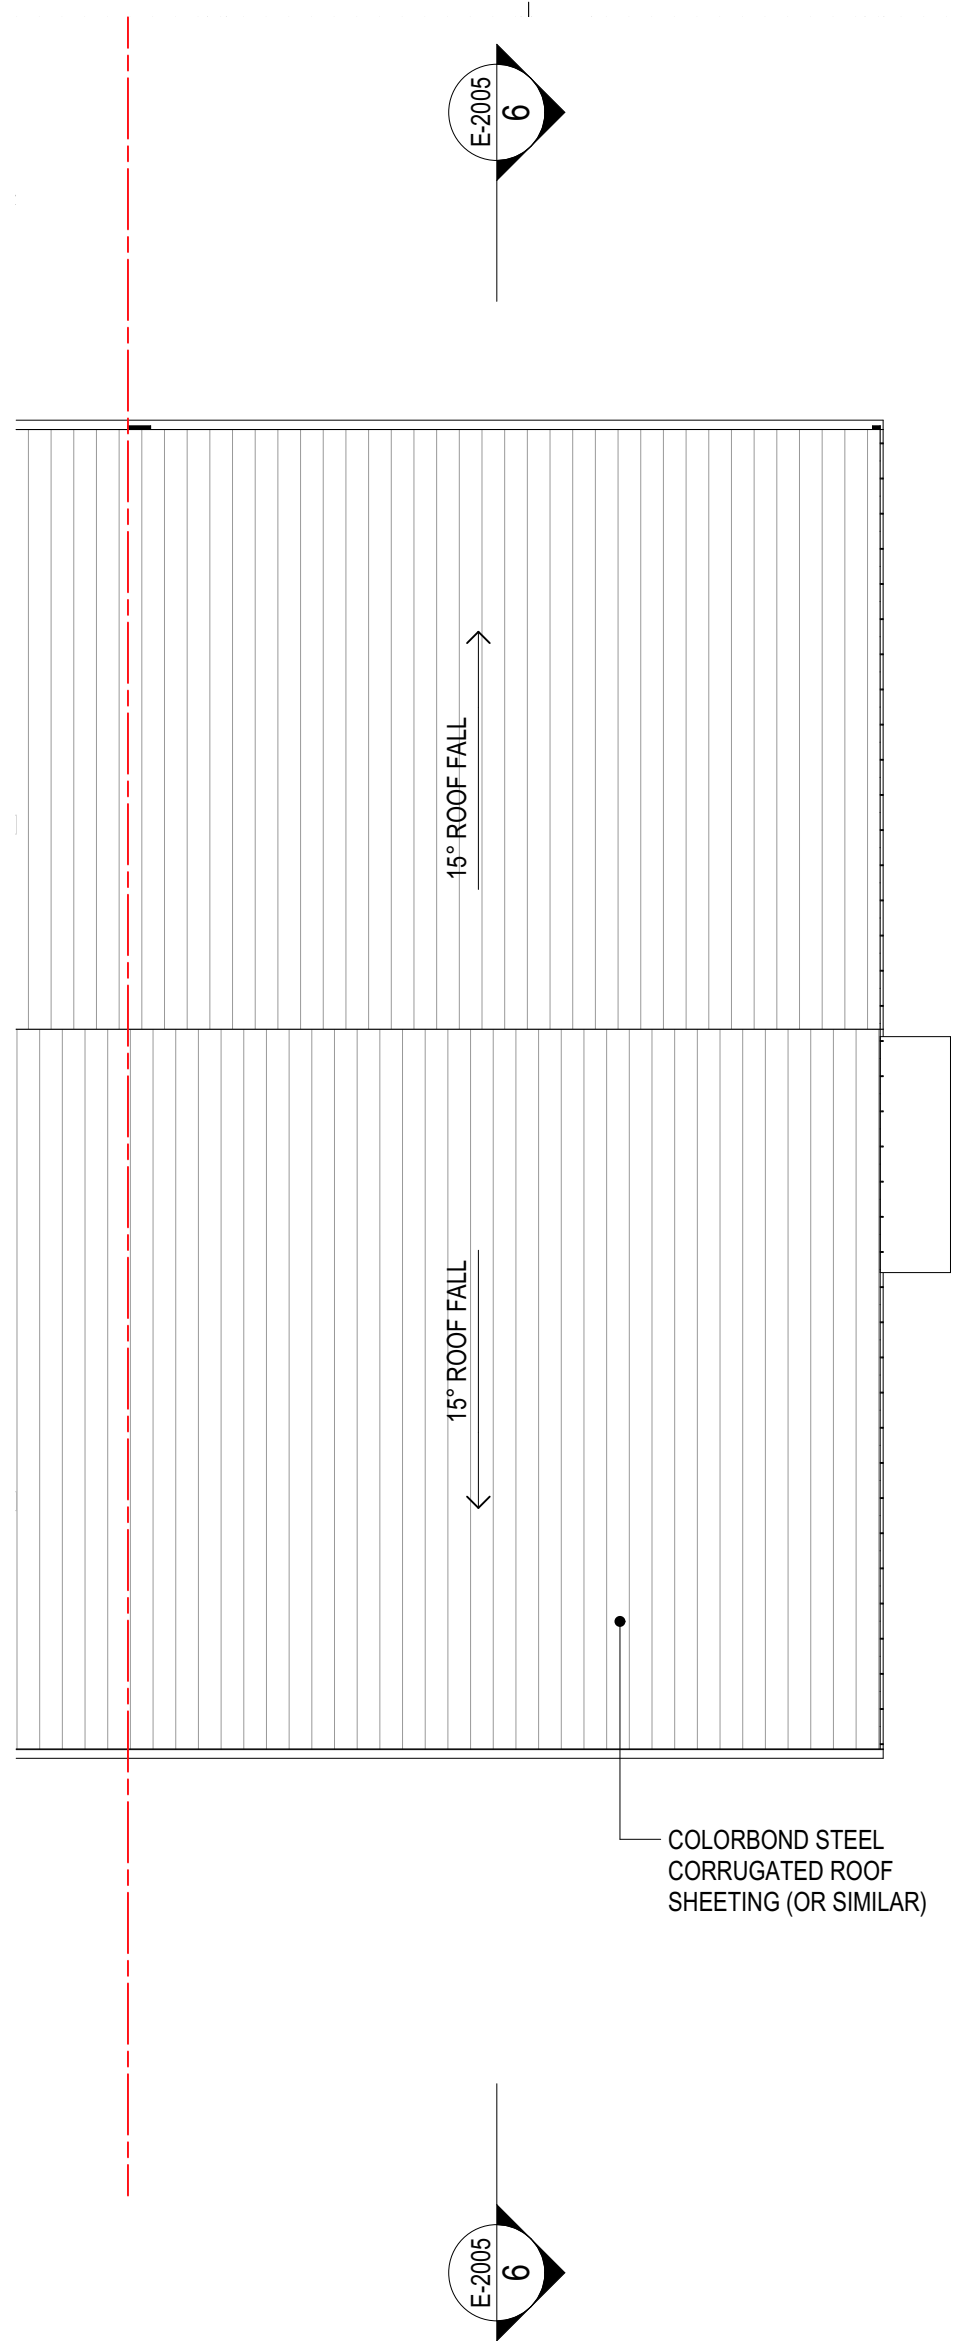


2 ROOF PLAN - VILLA TYPE 3B
SCALE 1:100 @ A1
SCALE 1:200 @ A3




4 VILLA 3B - FRONT ELEVATION
SCALE 1:100 @ A1
SCALE 1:200 @ A3



3 VILLA 3B - BACK ELEVATION
SCALE 1:100 @ A1
SCALE 1:200 @ A3

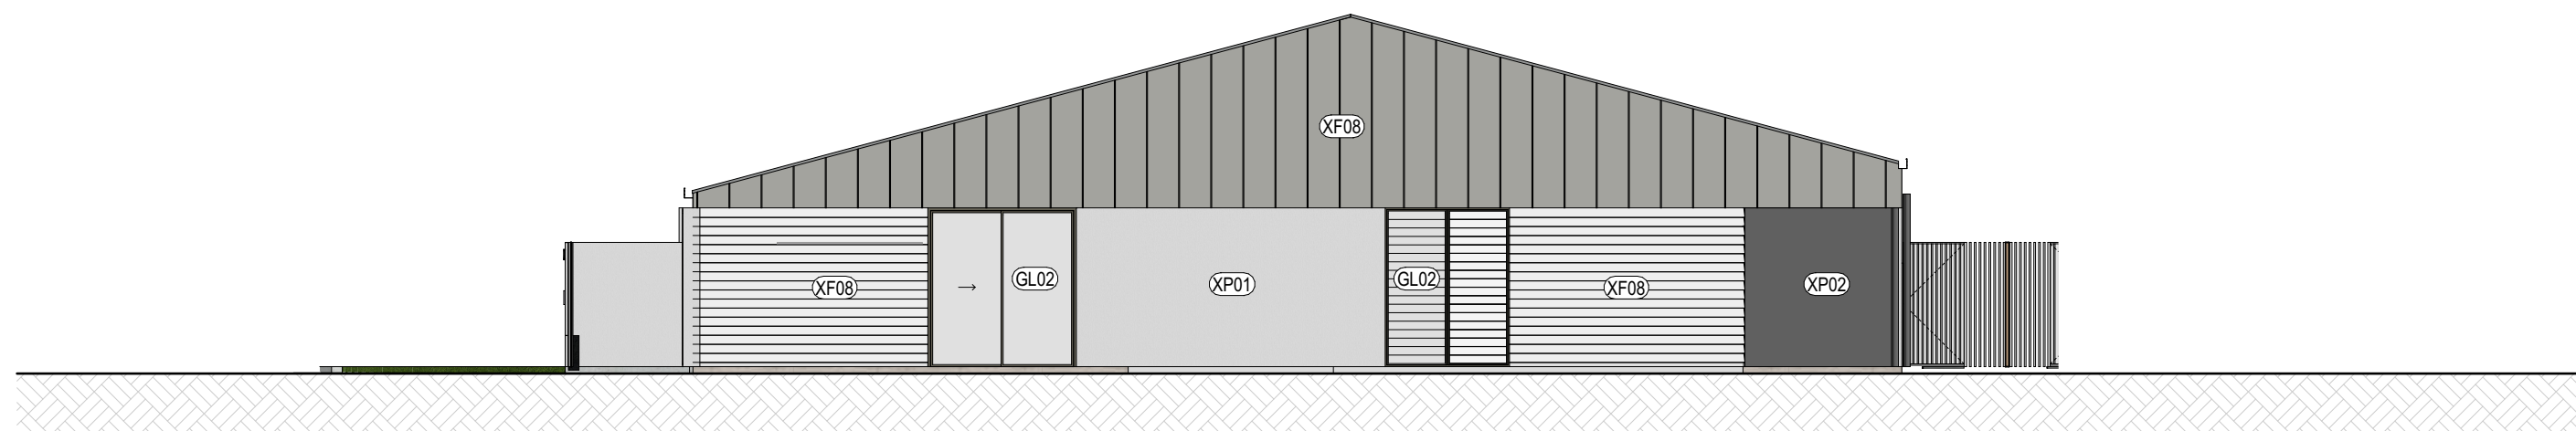

5 VILLA 3B - SIDE ELEVATION
SCALE 1:100 @ A1
SCALE 1:200 @ A3

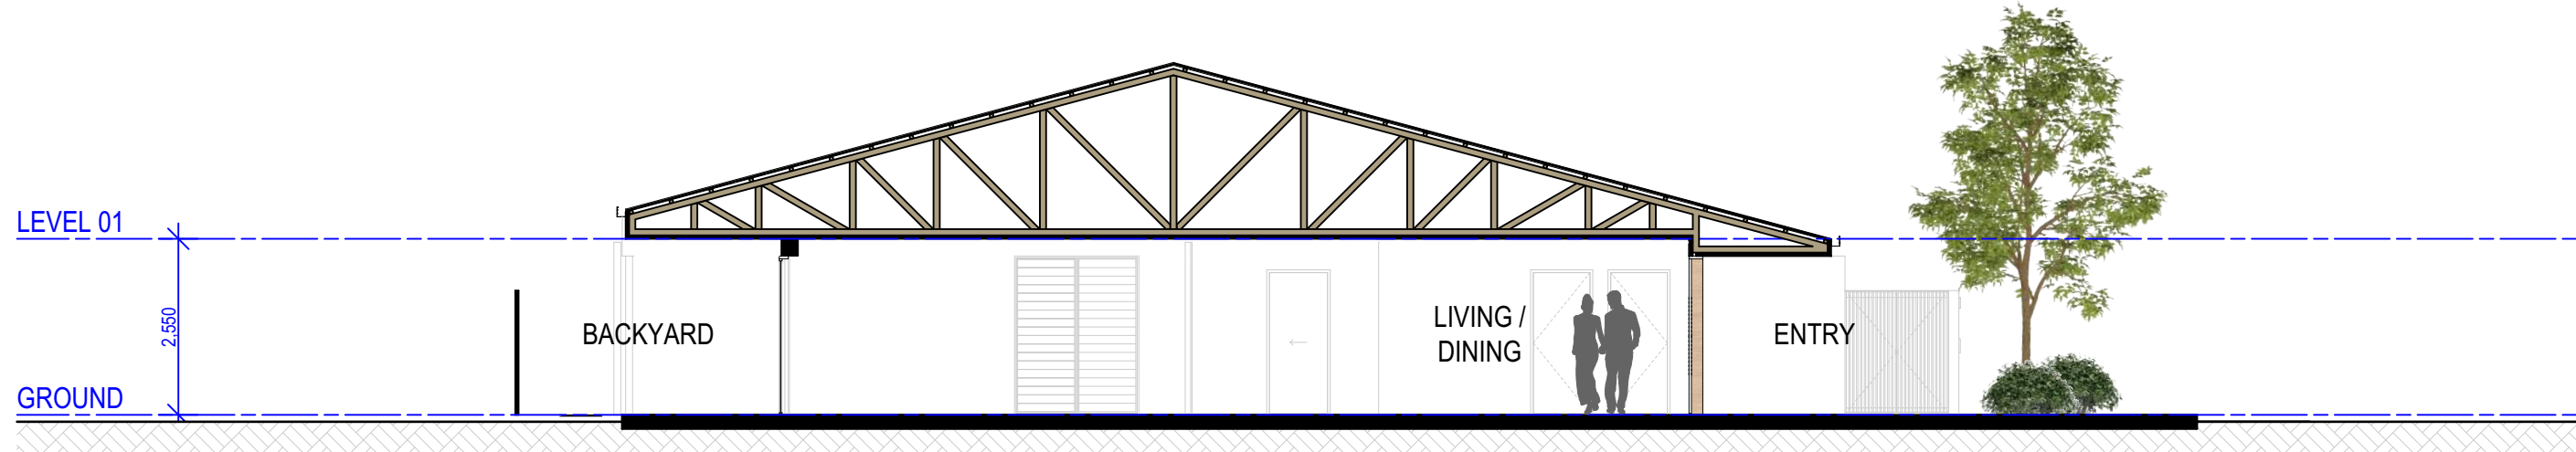

6 VILLA 3B - SECTION
SCALE 1:100 @ A1
SCALE 1:200 @ A3

FINISHES LEGEND

GL01	LIGHT TINT - GLASS	XPC01	POWDERCOAT - BRONZE	XF01	TIMBER CLADDING	XF05	METAL CLADDING - GREEN	XF09	BEIGE TILE
GL02	GREY GLASS	XPC02	POWDERCOAT - WHITE	XF02	FIBRE CEMENT CLADDING - PAINTED WHITE	XF06	BEIGE BRICK	XF10	CONCRETE
XP01	PAINT / RENDER - WHITE	XPC03	POWDERCOAT - GREY	XF03	FIBRE CEMENT CLADDING - PAINTED LIGHT GREY	XF07	GREY BRICK	XF11	METAL CLADDING - BROWN
XP02	PAINT / RENDER - GREY	XPC04	POWDERCOAT - GREEN	XF04	METAL CLADDING - SHALE GREY	XF08	WEATHERBOARD - PAINTED WHITE	XF12	METAL CLADDING - WHITE

0 1 2 3 4 5 6 7 8 9 10
SCALE 1:100 @ A1
SCALE 1:200 @ A3

COTTEEPARKER

BRISBANE
T 61 7 3846 7422
COTTEE PARKER ARCHITECTS PTY LTD
ABN 77 010 924 106
COTTEEPARKER.COM.AU



BIMcloud: CPACLBIMM01 - BIMcloud/2300/7309 Parkside Annandale Masterplan Master: 11/12/2024: 11:49 AM


Parkside Annandale Retirement Village

33 UNIVERSITY ROAD, ANNANDALE
CLIENT - PARKSIDE DEVELOPMENTS PTY LTD


DRAWING TITLE
VILLA FLOOR PLAN & ELEVATION - 3B

ISSUE PURPOSE
DATE
DEVELOPMENT APPROVAL


JOB No
7309
D C A
DRAWING No
SDE-2005
ISSUE
P01

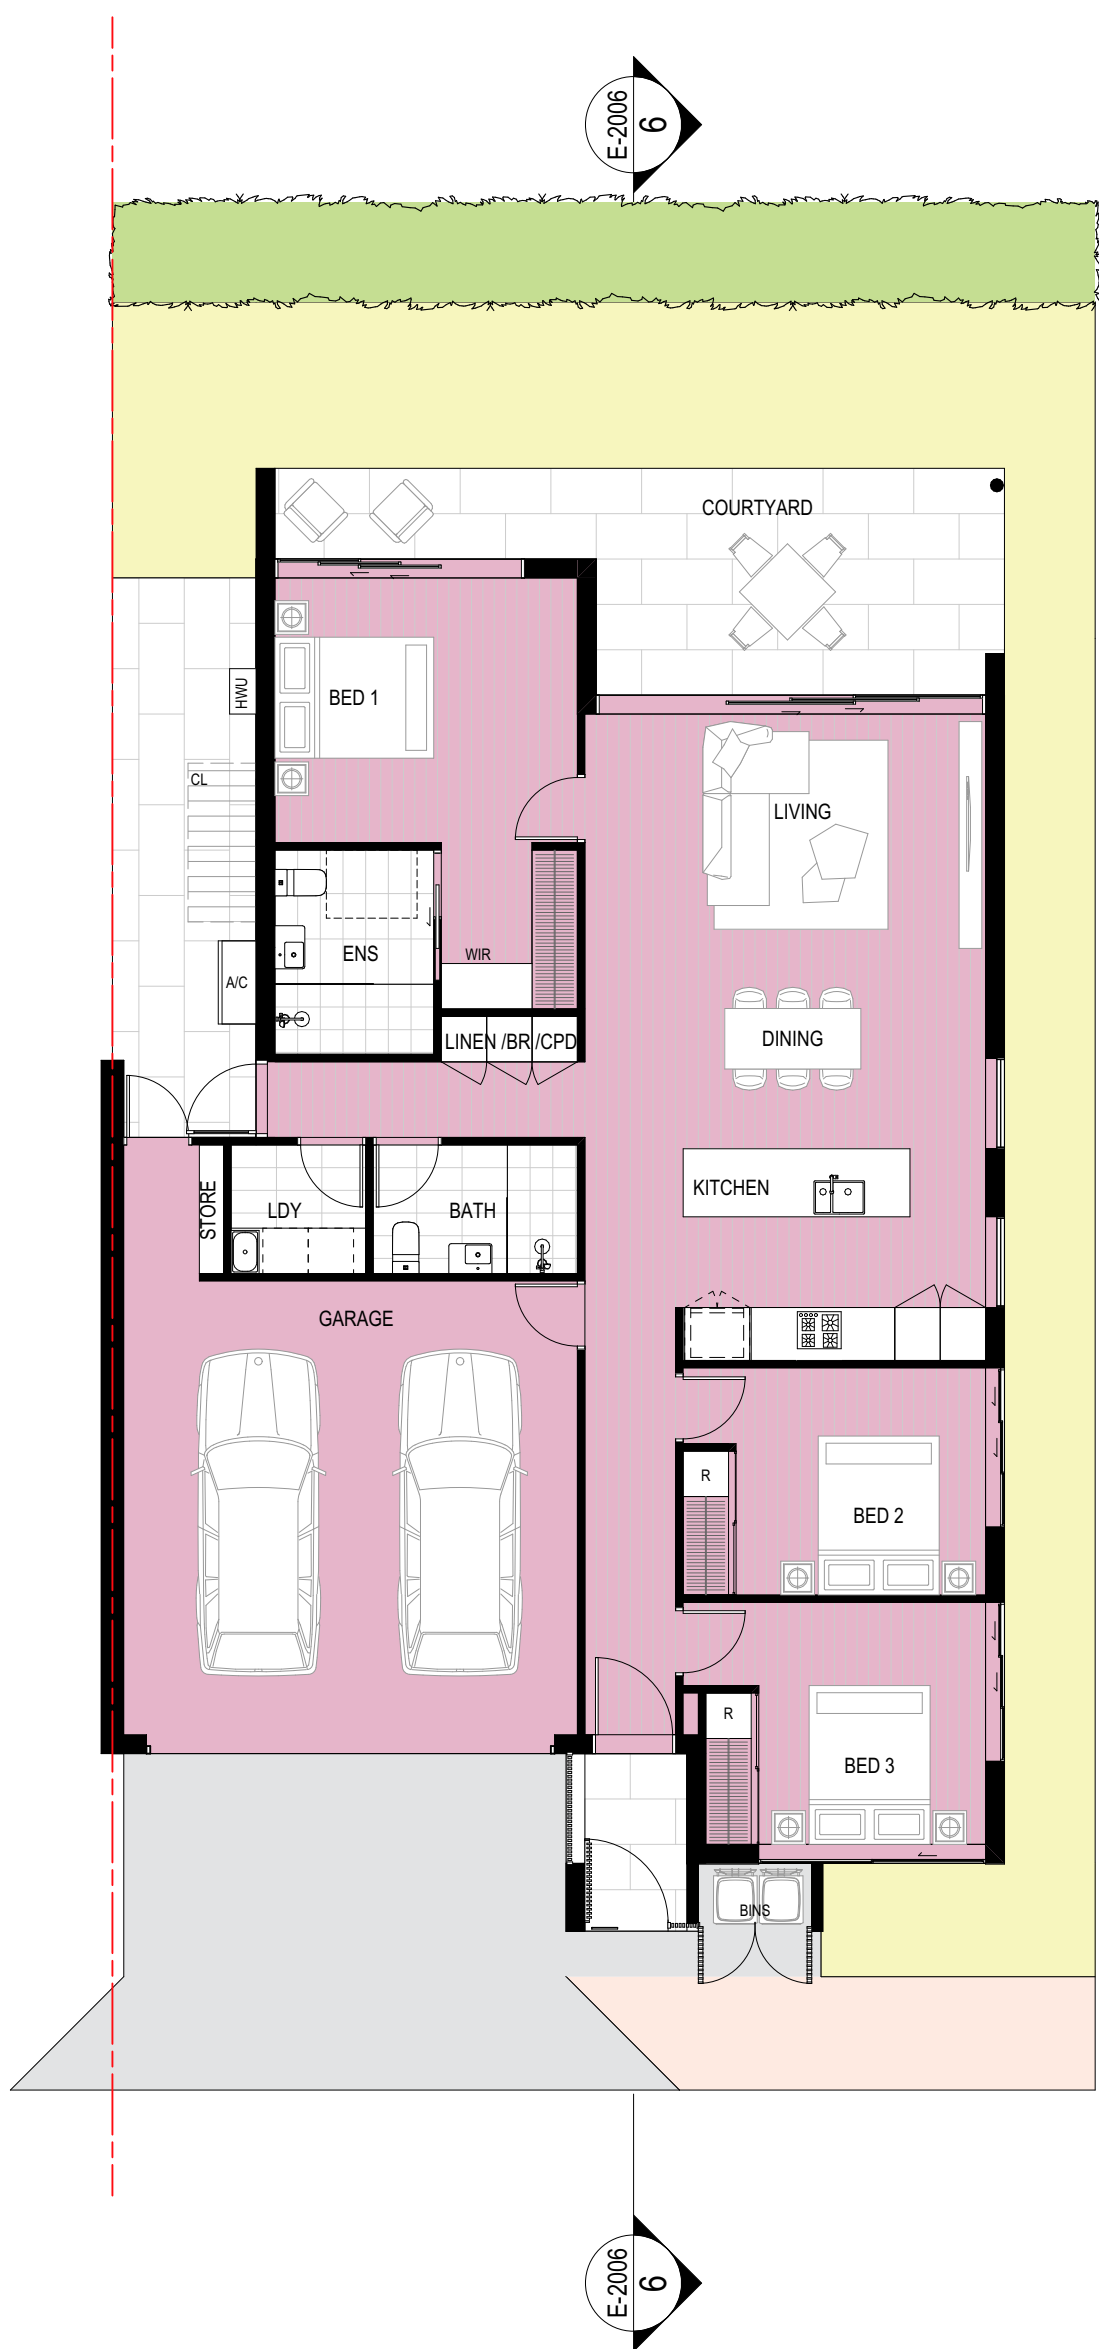

1 FLOOR PLAN - VILLA TYPE 3C
SCALE 1:100 @ A1
SCALE 1:200 @ A3

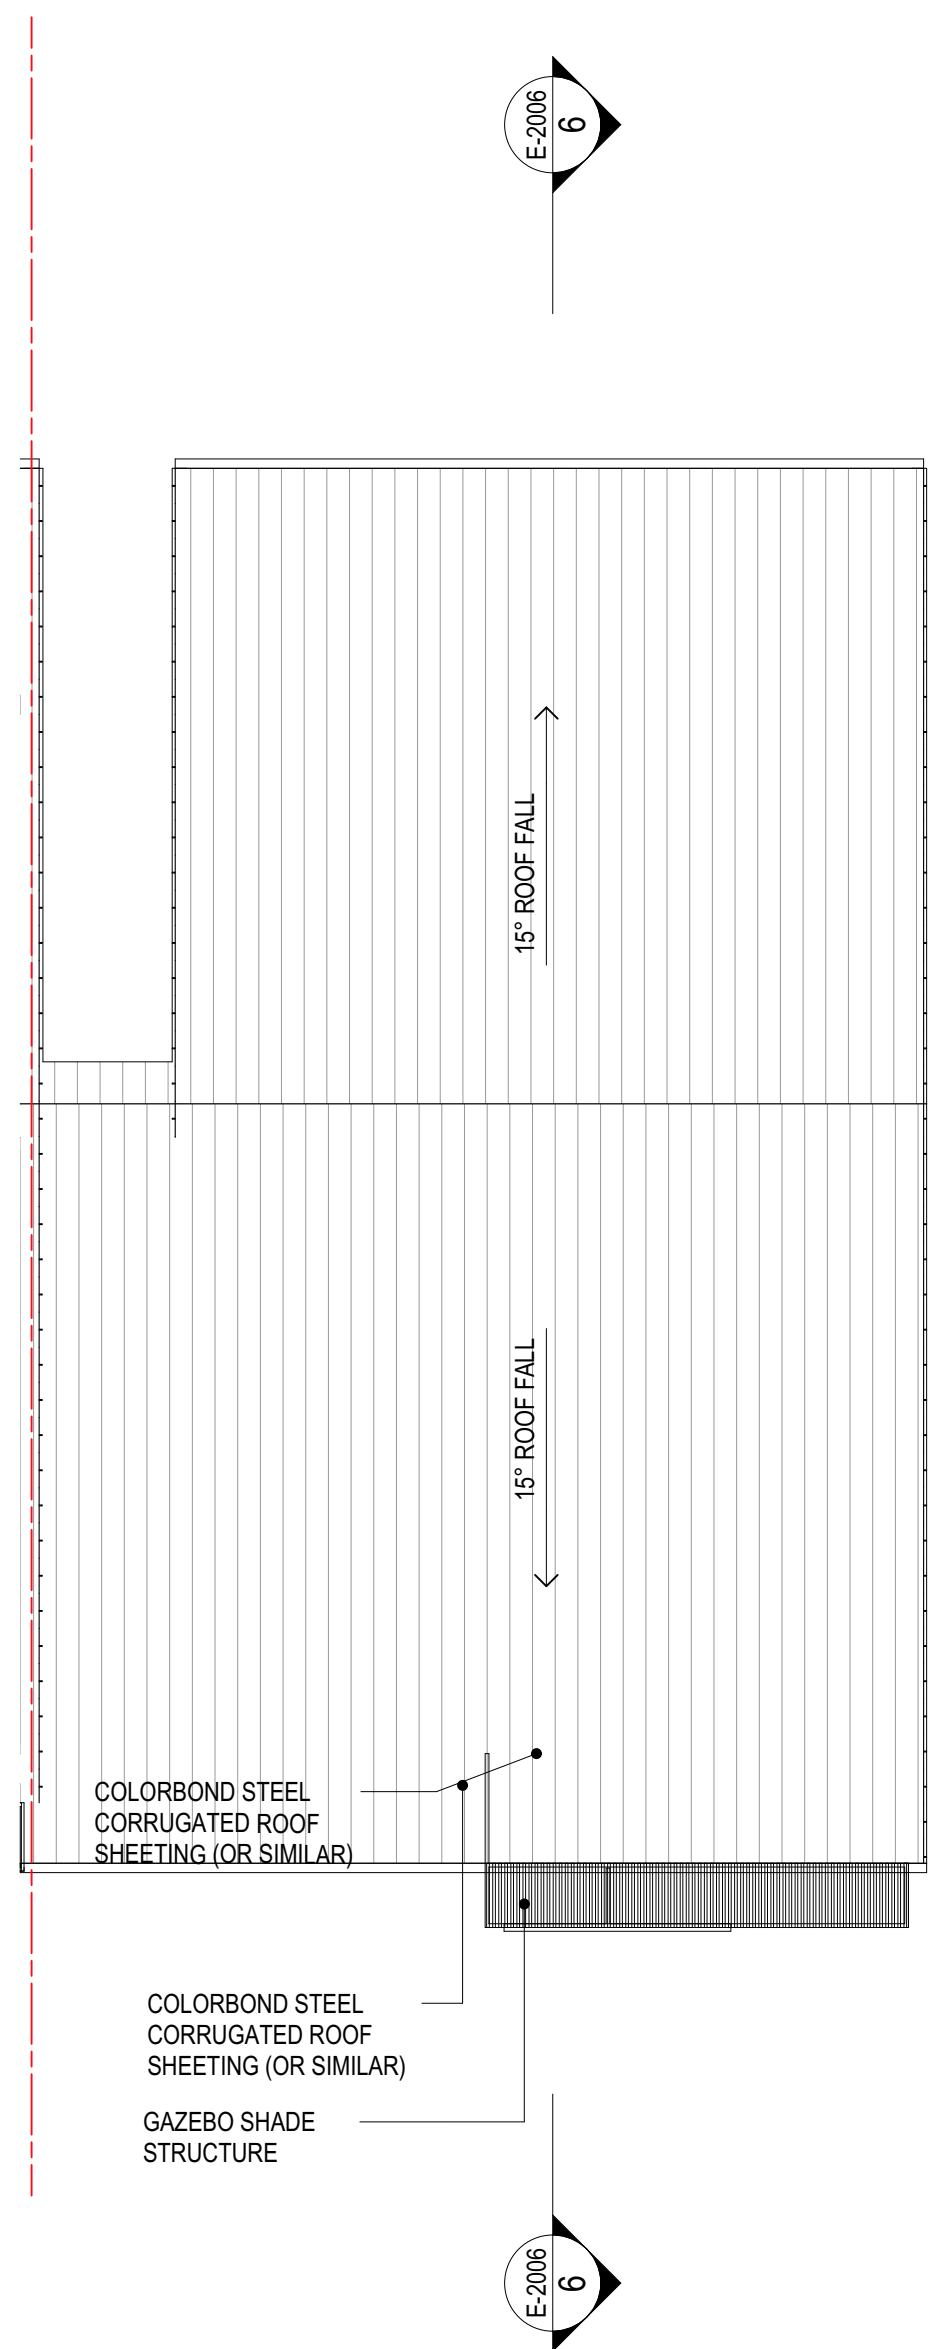

2 ROOF PLAN - VILLA TYPE 3C
SCALE 1:100 @ A1
SCALE 1:200 @ A3

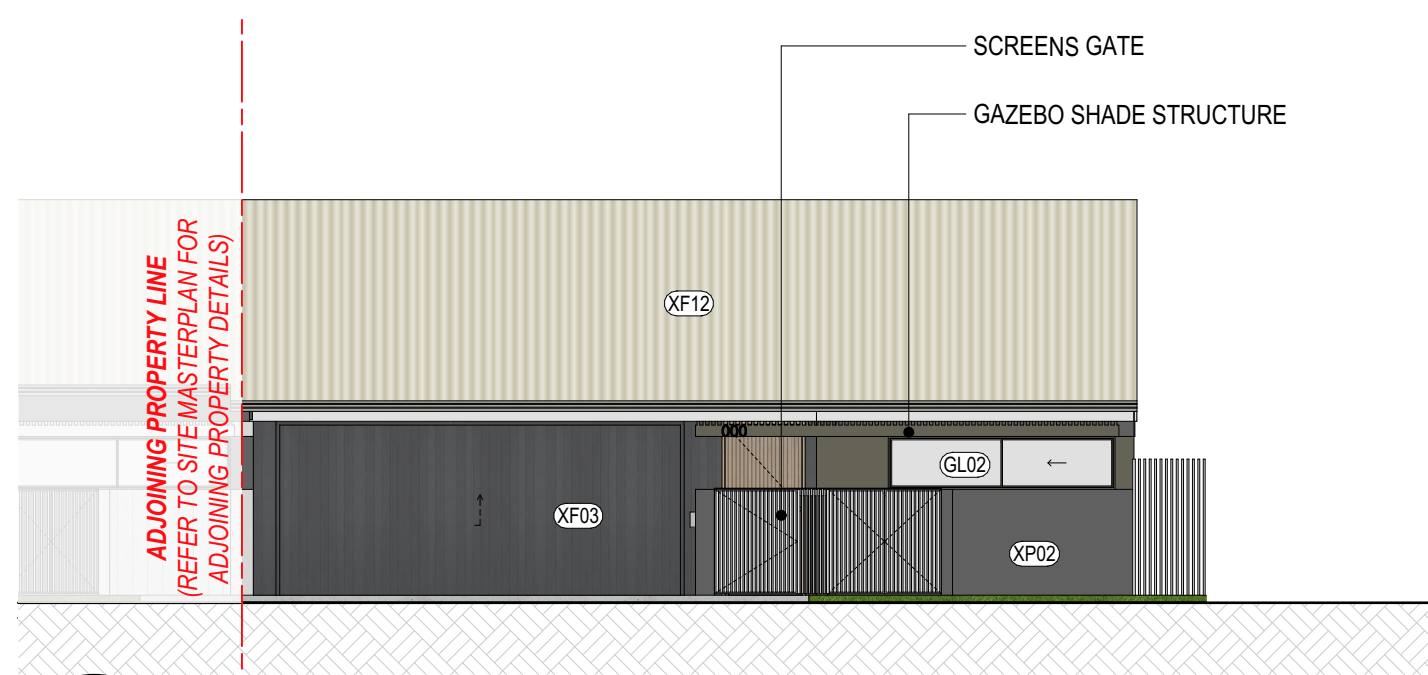


3 VILLA 3C - FRONT ELEVATION
SCALE 1:100 @ A1
SCALE 1:200 @ A3



4 VILLA 3C - BACK ELEVATION
SCALE 1:100 @ A1
SCALE 1:200 @ A3



5 VILLA 3C - SIDE ELEVATION
SCALE 1:100 @ A1
SCALE 1:200 @ A3

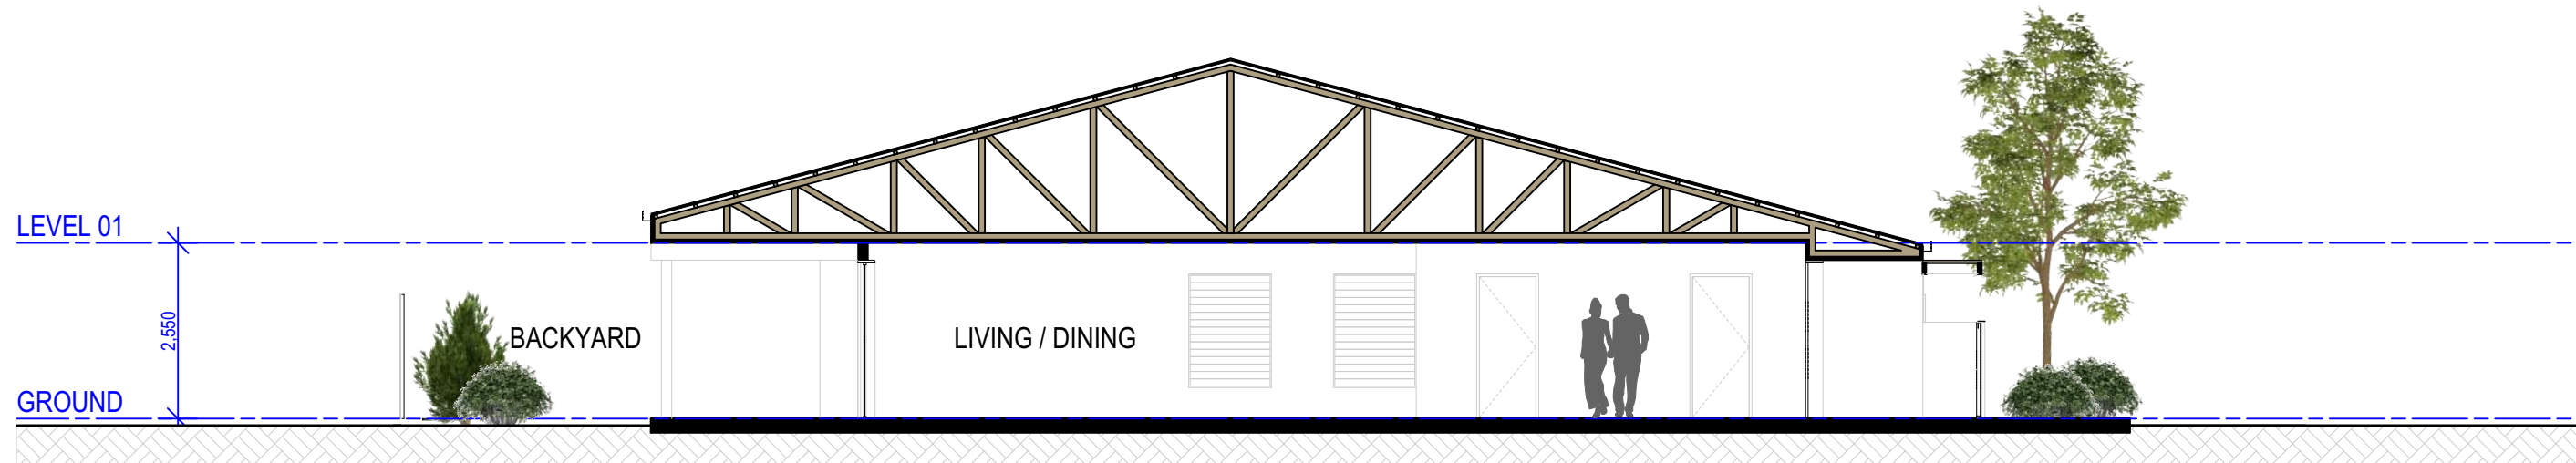

6 VILLA 3C - SECTION
SCALE 1:100 @ A1
SCALE 1:200 @ A3

FINISHES LEGEND

GL01	LIGHT TINT - GLASS	XPC01	POWDERCOAT - BRONZE	XF01	TIMBER CLADDING	XF05	METAL CLADDING - GREEN	XF09	BEIGE TILE
GL02	GREY GLASS	XPC02	POWDERCOAT - WHITE	XF02	FIBRE CEMENT CLADDING - PAINTED WHITE	XF06	BEIGE BRICK	XF10	CONCRETE
XP01	PAINT / RENDER - WHITE	XPC03	POWDERCOAT - GREY	XF03	FIBRE CEMENT CLADDING - PAINTED LIGHT GREY	XF07	GREY BRICK	XF11	METAL CLADDING - BROWN
XP02	PAINT / RENDER - GREY	XPC04	POWDERCOAT - GREEN	XF04	METAL CLADDING - SHALE GREY	XF08	WEATHERBOARD - PAINTED WHITE	XF12	METAL CLADDING - WHITE

0 1 2 3 4 5 6 7 8 9 10
SCALE 1:100 @ A1
SCALE 1:200 @ A3

COTTEEPARKER

BRISBANE
T 61 7 3846 7422
COTTEE PARKER ARCHITECTS PTY LTD
ABN 77 010 924 106
COTTEEPARKER.COM.AU



BIMcloud: CPACLBIMM01 - BIMcloud/2300/7309 Parkside Annandale Masterplan Master: 11/12/2024: 11:49 AM

Parkside Annandale Retirement Village

33 UNIVERSITY ROAD, ANNANDALE
CLIENT - PARKSIDE DEVELOPMENTS PTY LTD

VILLA FLOOR PLAN & ELEVATION - 3C

DEVELOPMENT APPROVAL

JOB No 7309
ISSUE PURPOSE DATE 11/12/2024
DRAWING No SDE-2006
ISSUE P01