
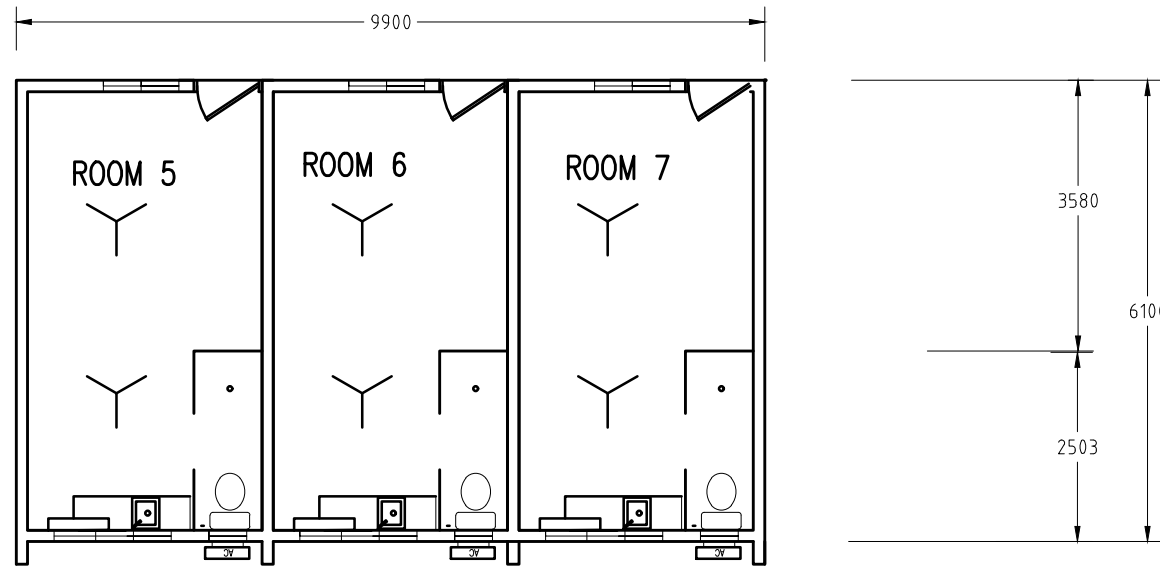



STAGE 2 WORKS

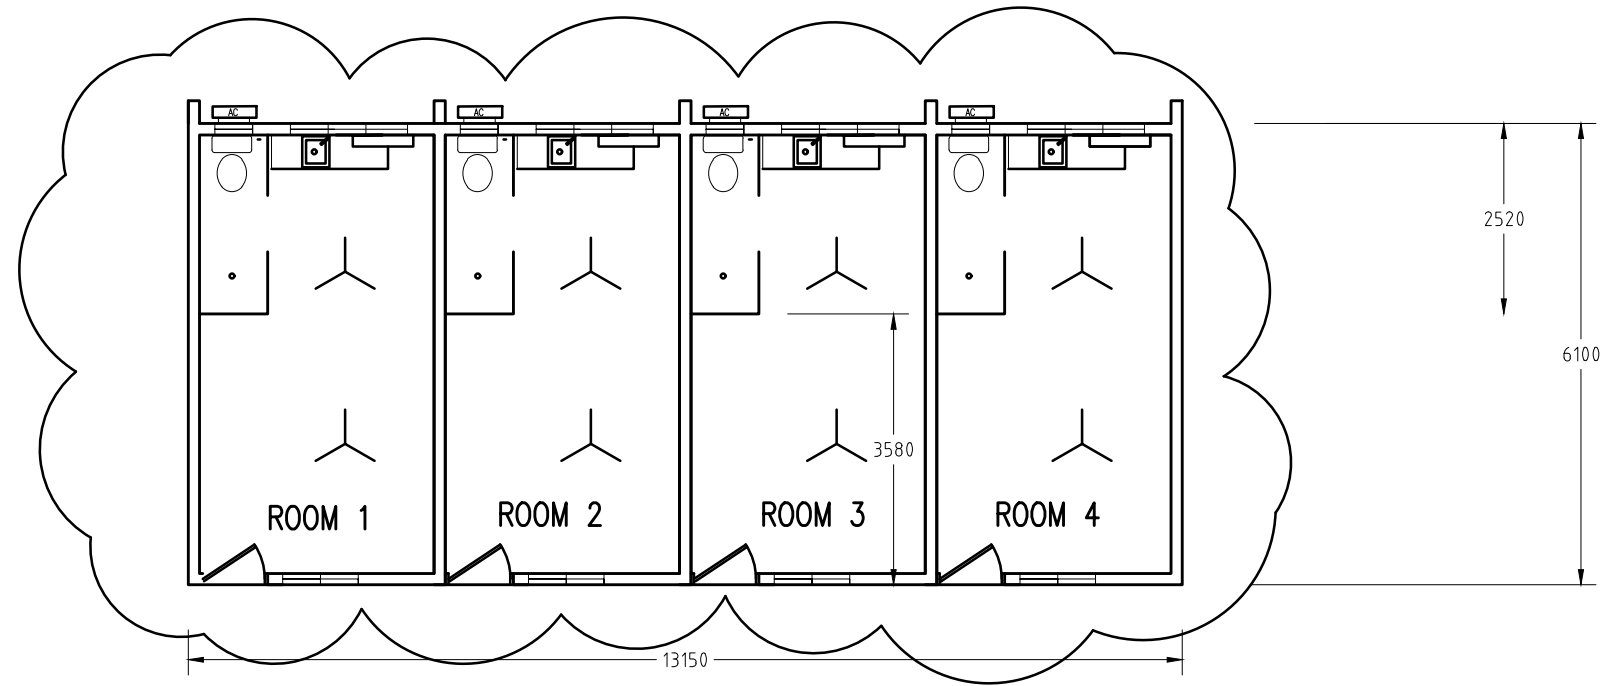

BUILDINGS 5 AND 6 FLOOR PLAN

Scale 1 : 100

Scale 1 : 100

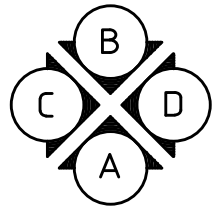

SITE DETAILS

LOT 169 AND LOT 170  
ON PLAN No EP 2263

CLIENT  
TOWNSVILLE GUESTHOUSE  
PROJECT  
PROPOSED 7 ROOM  
ACCOMMODATION BUILDING

LOCATION  
1-5 STAGPOLE STREET  
WEST END  
DRAWN  
DATE 24-05-2020  
SCALE 1: 100

SHEET TITLE  
FLOOR PLAN  
DRAWING No  
GMD 7138/4

