
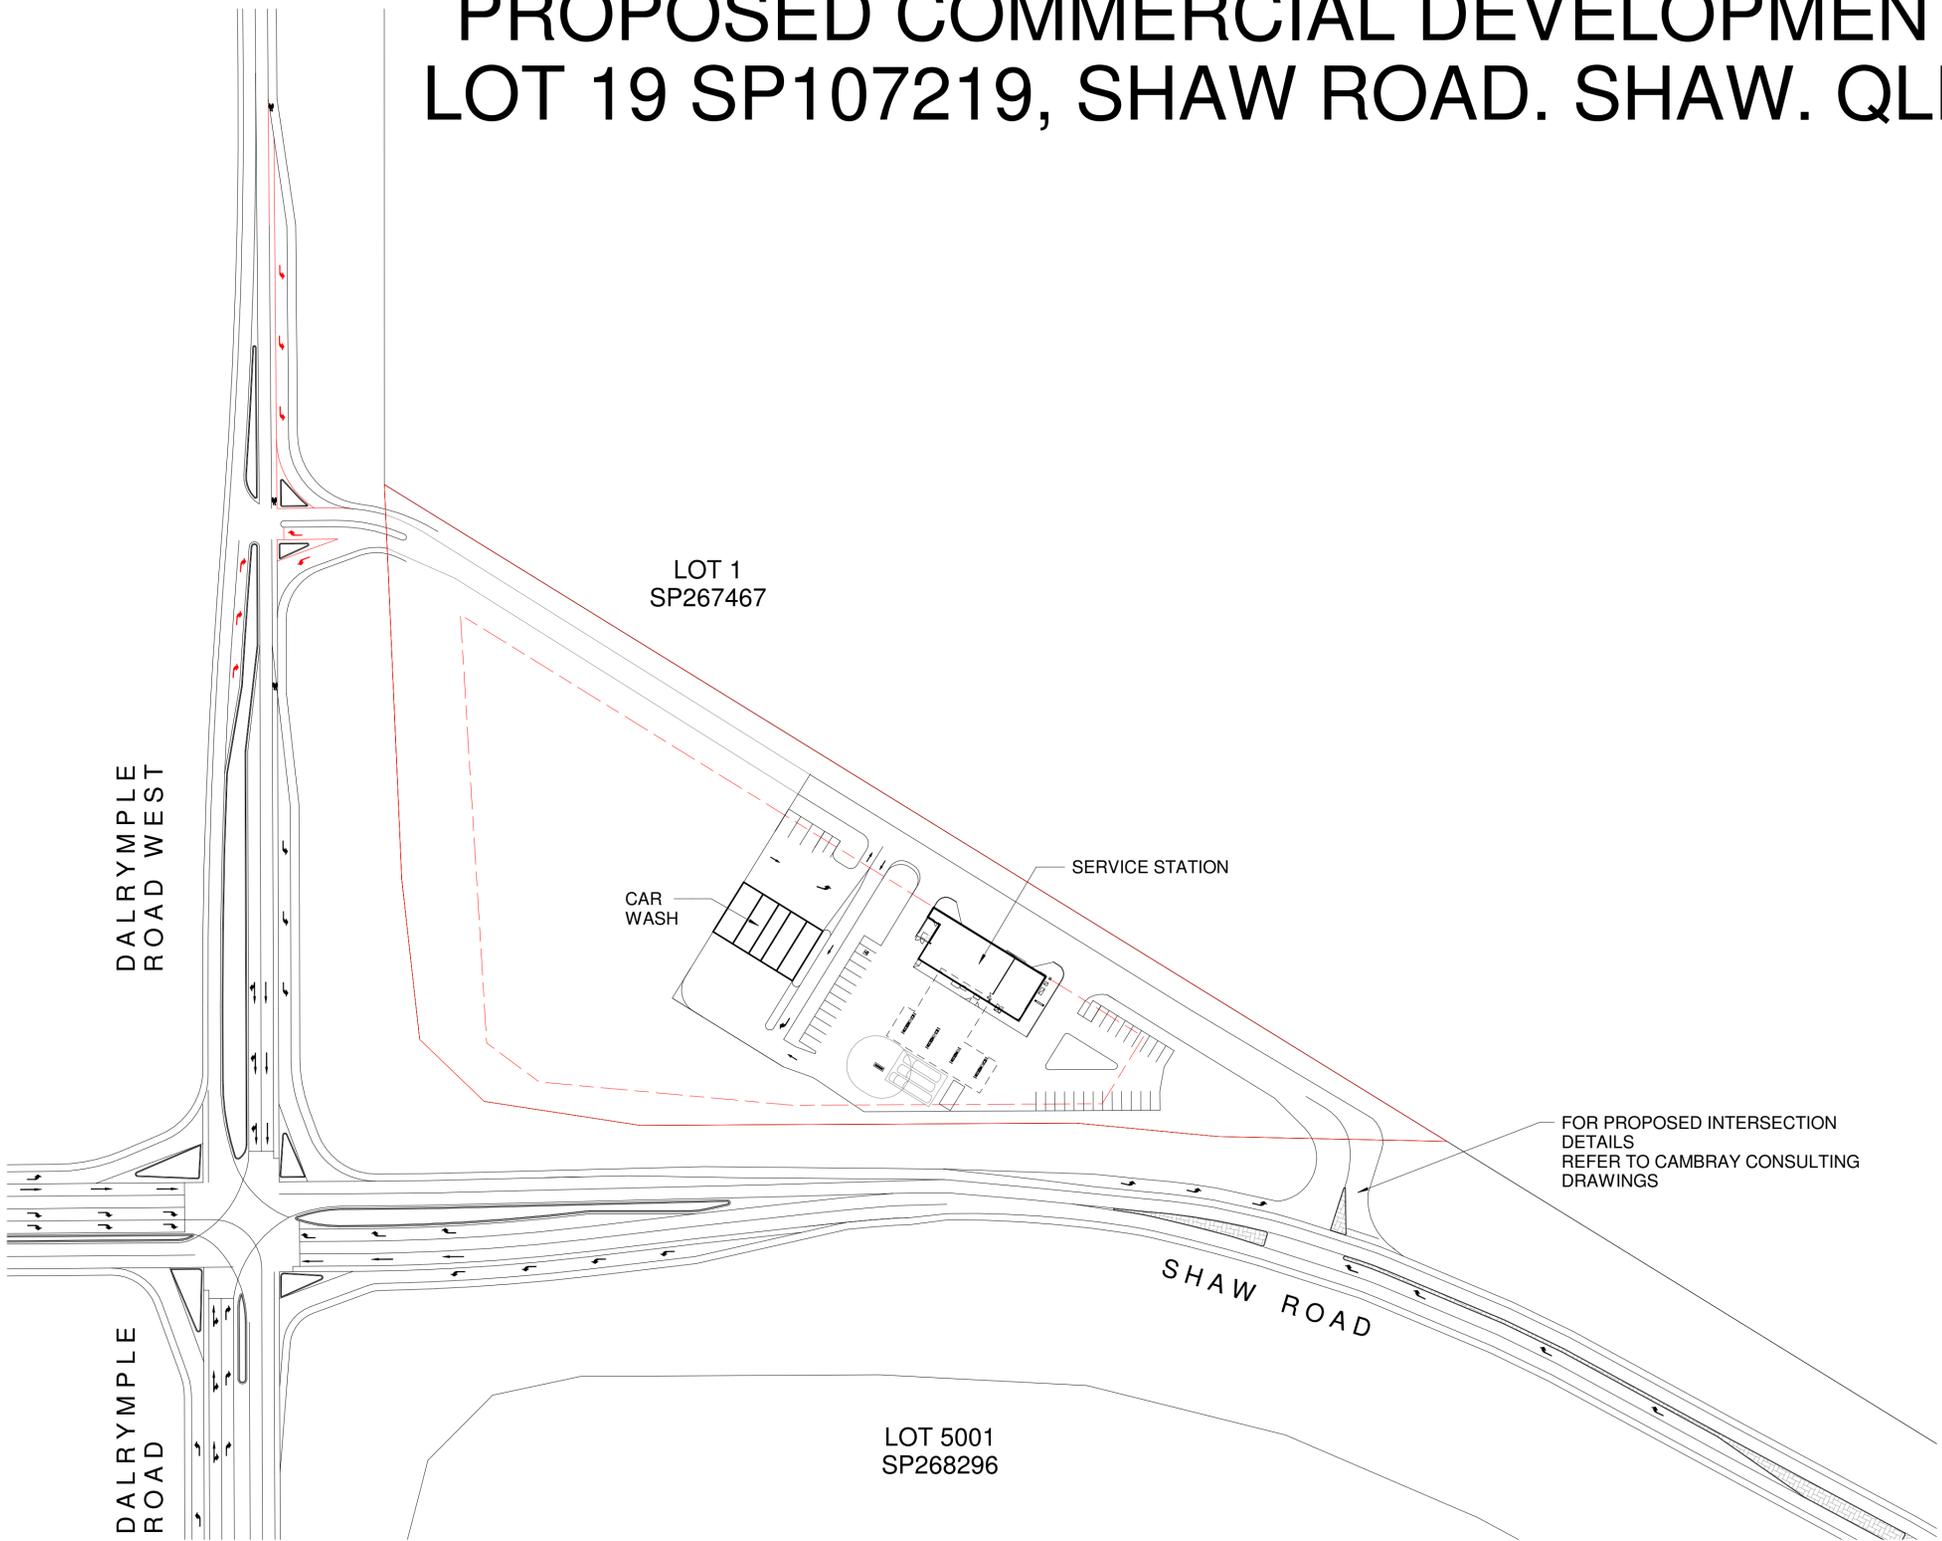


# PROPOSED COMMERCIAL DEVELOPMENT LOT 19 SP107219, SHAW ROAD. SHAW. QLD.

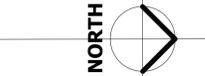

**SITE PLAN**

Scale: 1 : 1000

**REAL PROPERTY DESCRIPTION**

LOT No: 19  
 PLAN No: SP107219  
 AREA: 2.56 Ha

Amendments		Description
Date	Revision	
06.04.24	A	FOR APPROVAL DTMR
14.06.24	B	SITE BUILDINGS REVISED

**COPYRIGHT ©**  
 Copyright Laws Prohibit the copying and use of this drawing and design in any form without written consent from Brett Hodgkinson.  
 All dimensions are to be verified on site prior to any commencement of any construction works.

THIS DRAWING IS TO SCALE WHEN PRINTED ON A1 PAPER

**BRETT HODKINSON**  
**BUILDING DESIGN**  
 BHBD Pty. Ltd.  
 QBCC Lic. No. 15007761 Medium Rise  
 ABN 52 609 527 451  
 M: 0402 255 609  
 E: brett@bhbd.com.au

Drawn	B.H.	KINGSUN
Checked	B.H.	PROPOSED COMMERCIAL DEVELOPMENT
Scale	As shown	LOT 19 SP107219, SHAW ROAD, SHAW. QLD.
Date	APRIL 2024	Project No. 24-06 KIN Sheet No. A01