


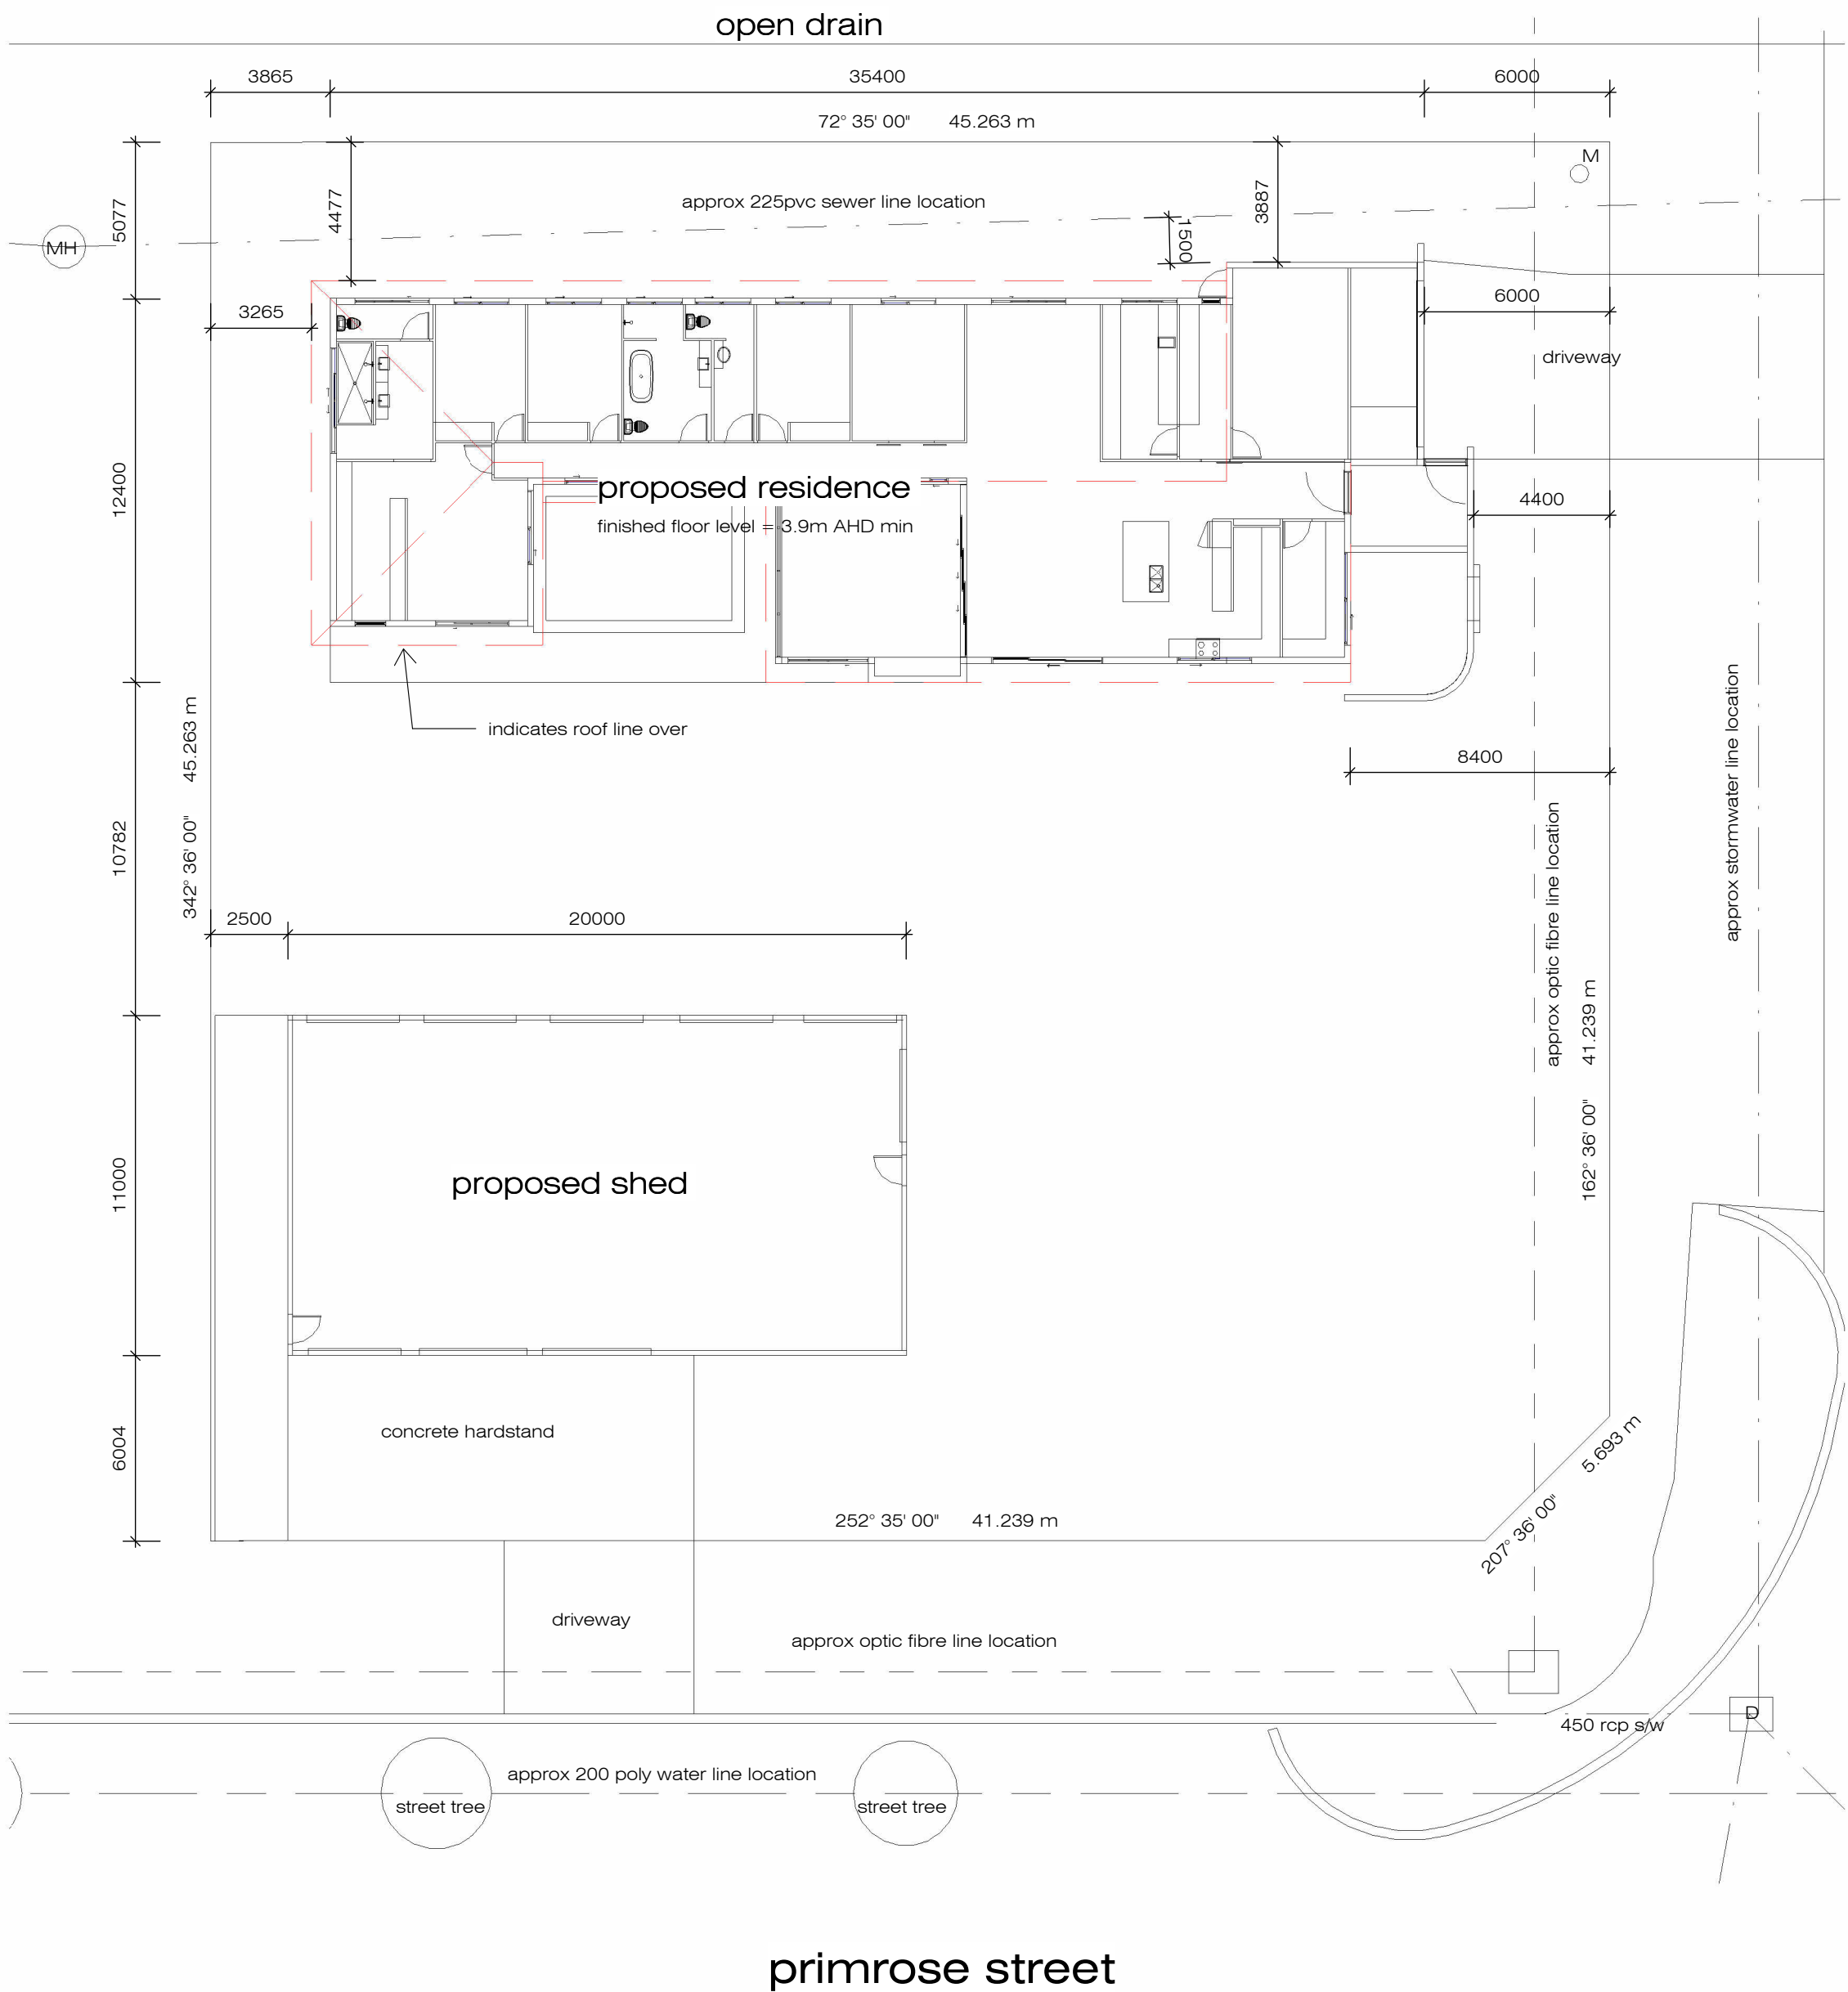

2
sk_01

site plan
1 : 200

NOTES:
* THIS DRAWING IS ONLY INTENDED TO OBTAIN A LOCAL AUTHORITY BUILDING PERMIT.
* COMPLY WITH ALL RELEVANT AUTHORITY REG. & BSA.
* USE FIGURED DIMENSIONS ONLY, DO NOT USE SCALED MEASUREMENTS.
* VERIFY ALL ON SITE DIMENSIONS & LEVELS PRIOR TO THE COMMENCEMENT OF ANY CONSTRUCTION.


Revision Schedule		
No	Description	Date



Preliminary
not to be used for construction purposes

PROPERTY DESCRIPTION
LOT No: Lot 6
PLAN No: T 118441
COUNTY OF Elphinstone
PARISH OF Coonambelah
SITE AREA 2041 m²

Area Schedule (site area)			
Count	Name	Area	%
building			
1	residence	366.12	18%
1	shed	220.00	11%
2		586.12	29%
hardstand			
1	driveway	37.61	2%
1	driveway	120.45	6%
2		158.06	8%
landscaping			
1	landscaped area	1296.55	64%
5		2040.73	100%

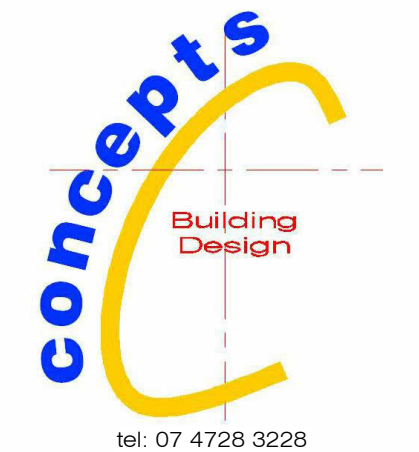

tel: 07 4728 3228

© copyright concepts building design


project:
Proposed Residence

for:
Hohn Constructions



at:
19 Primrose St
Belgian Garsens

Issue Date	July 2025	25-028
Drawn	Author	
scale	As indicated	
sheet	sk_01	printed 9/10/2025 12:51:05 PM

sheet size = A2

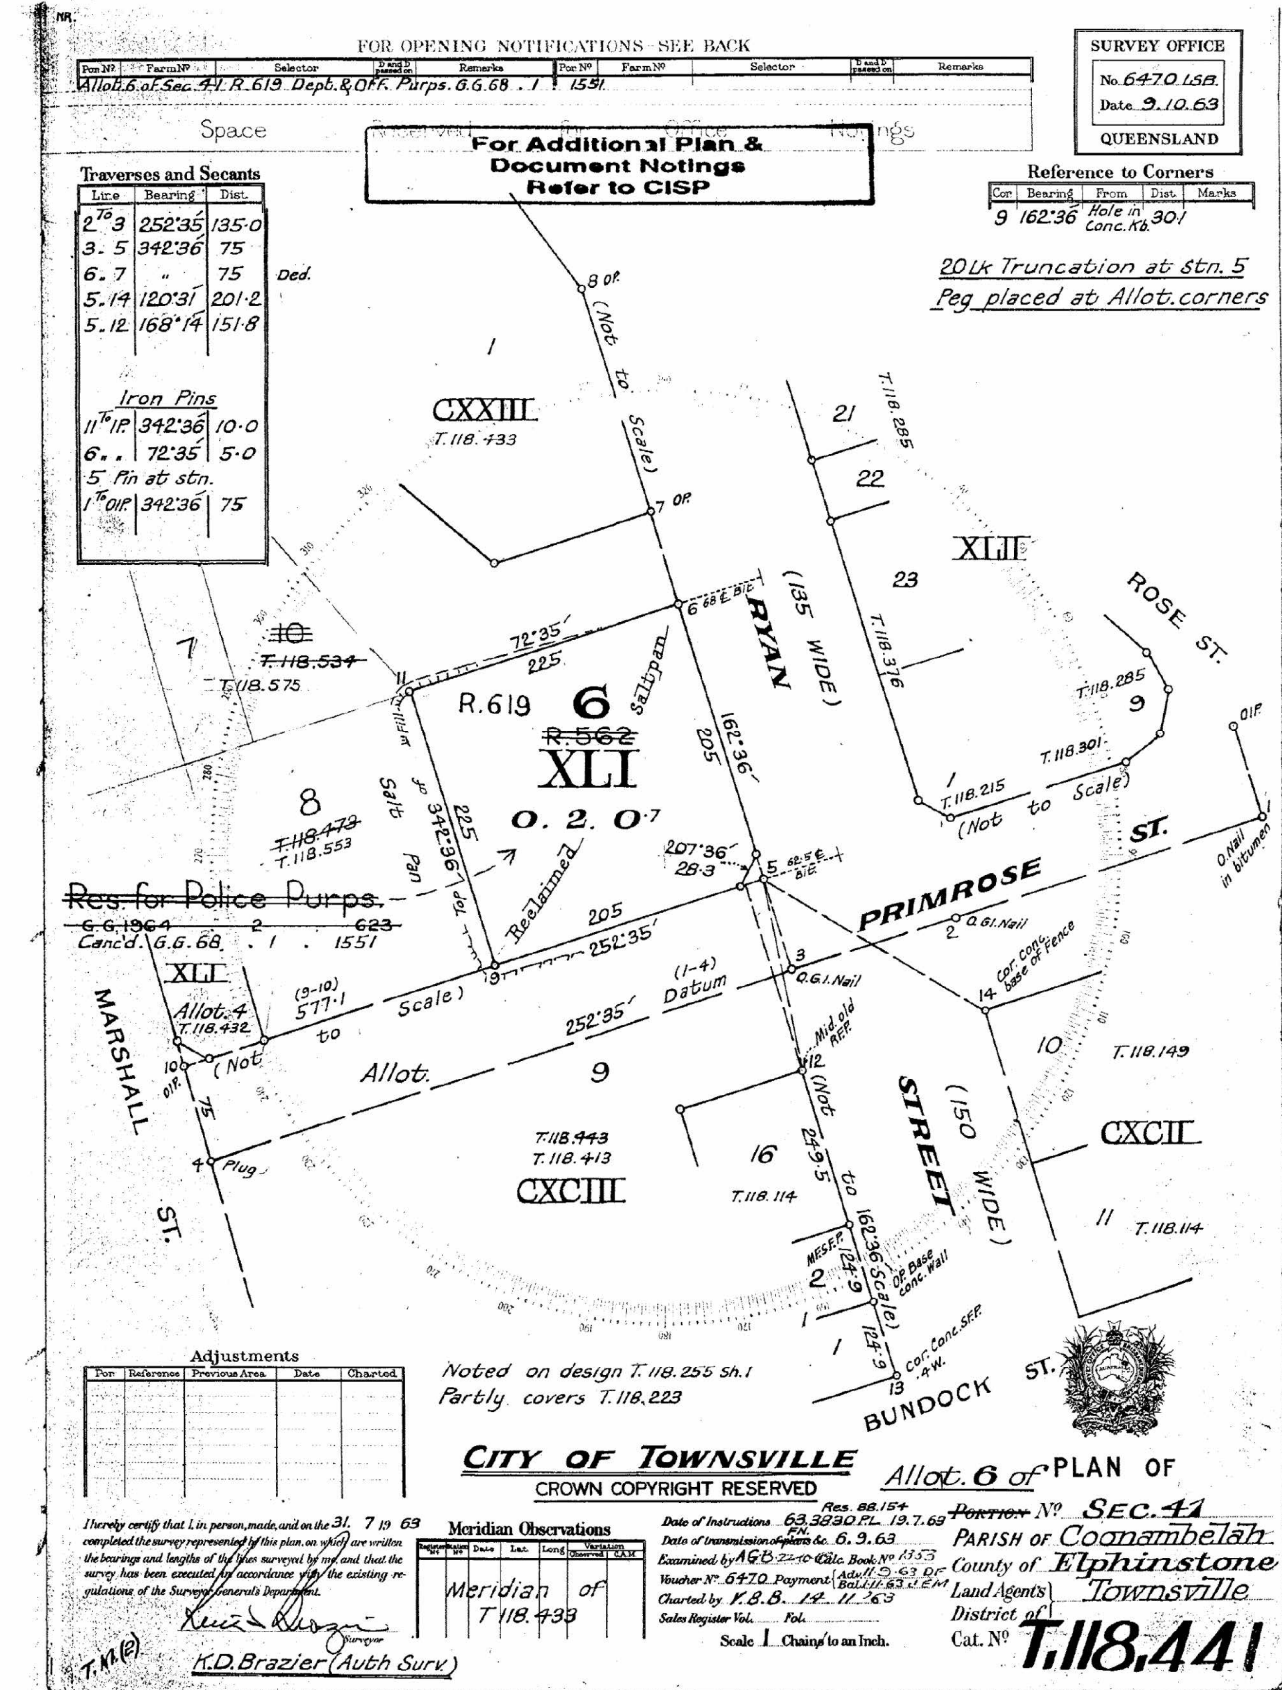

Copyright protects the plan's being ordered by you. Unauthorised reproduction or amendments are not permitted.

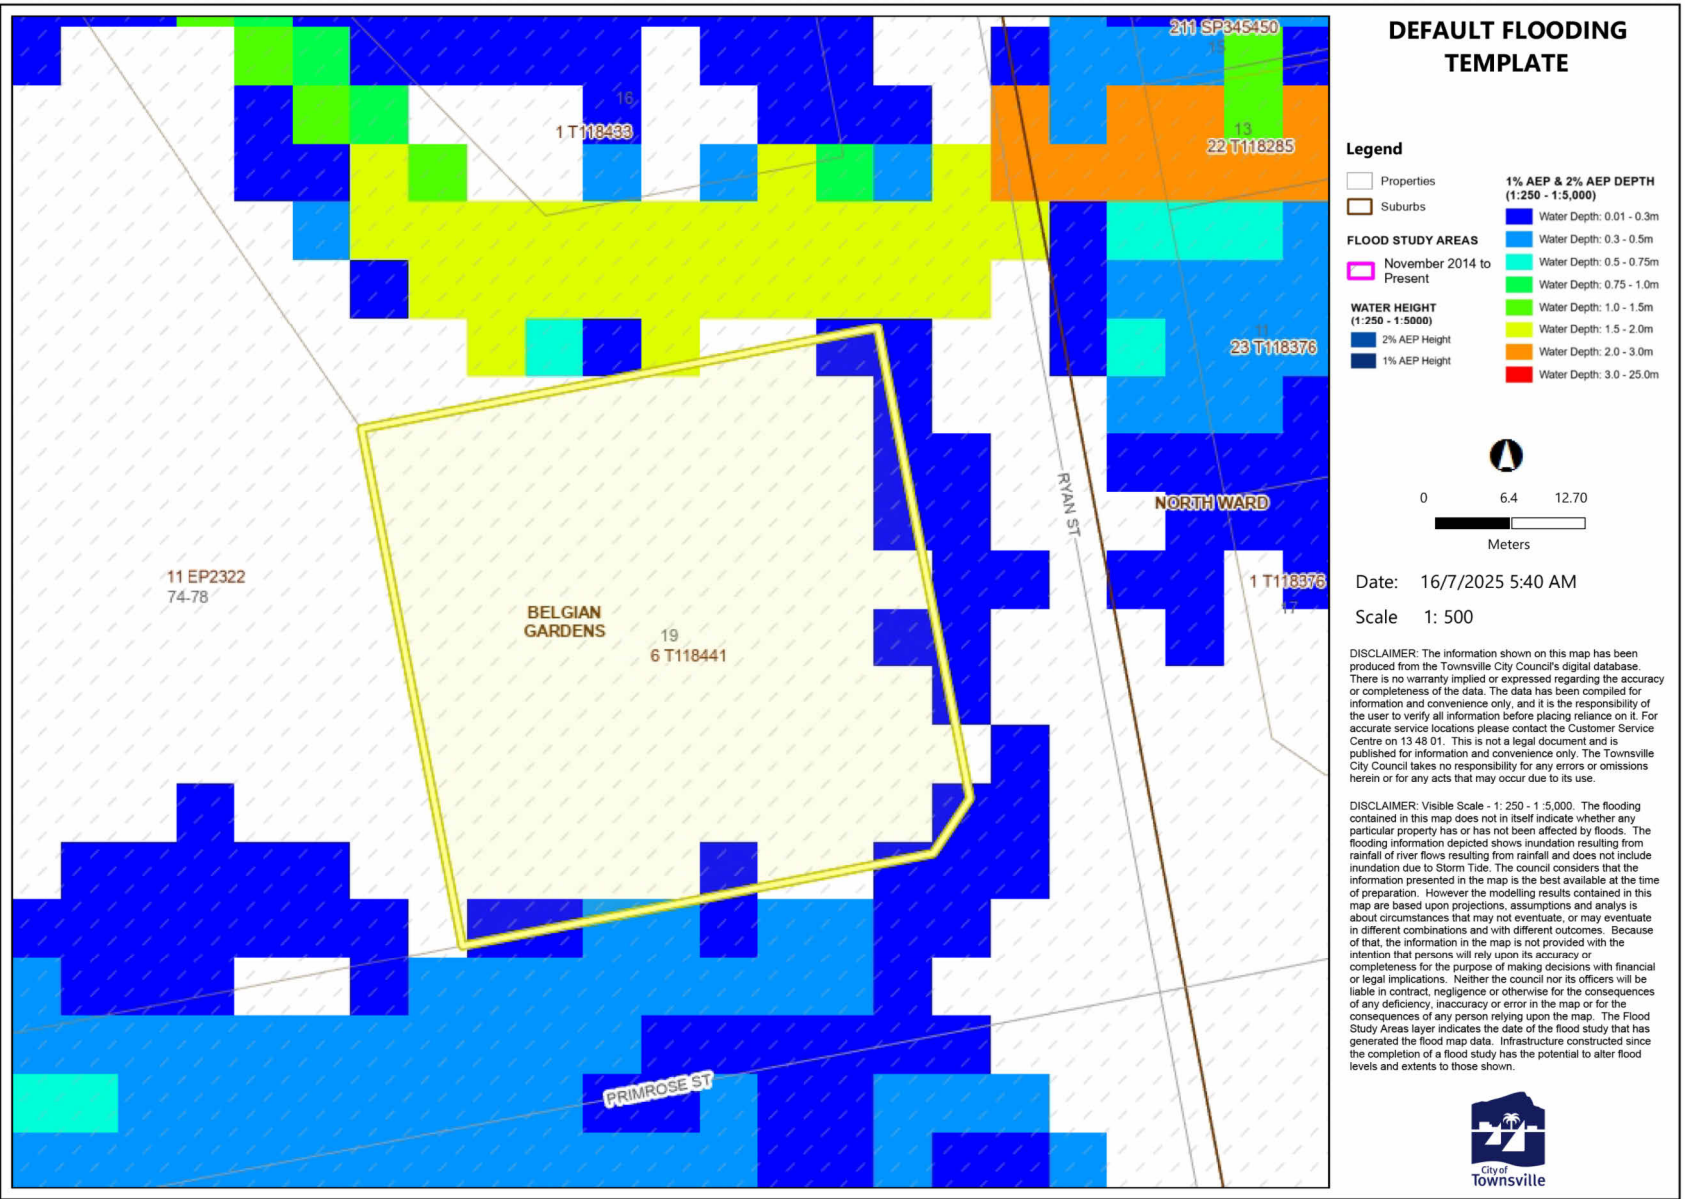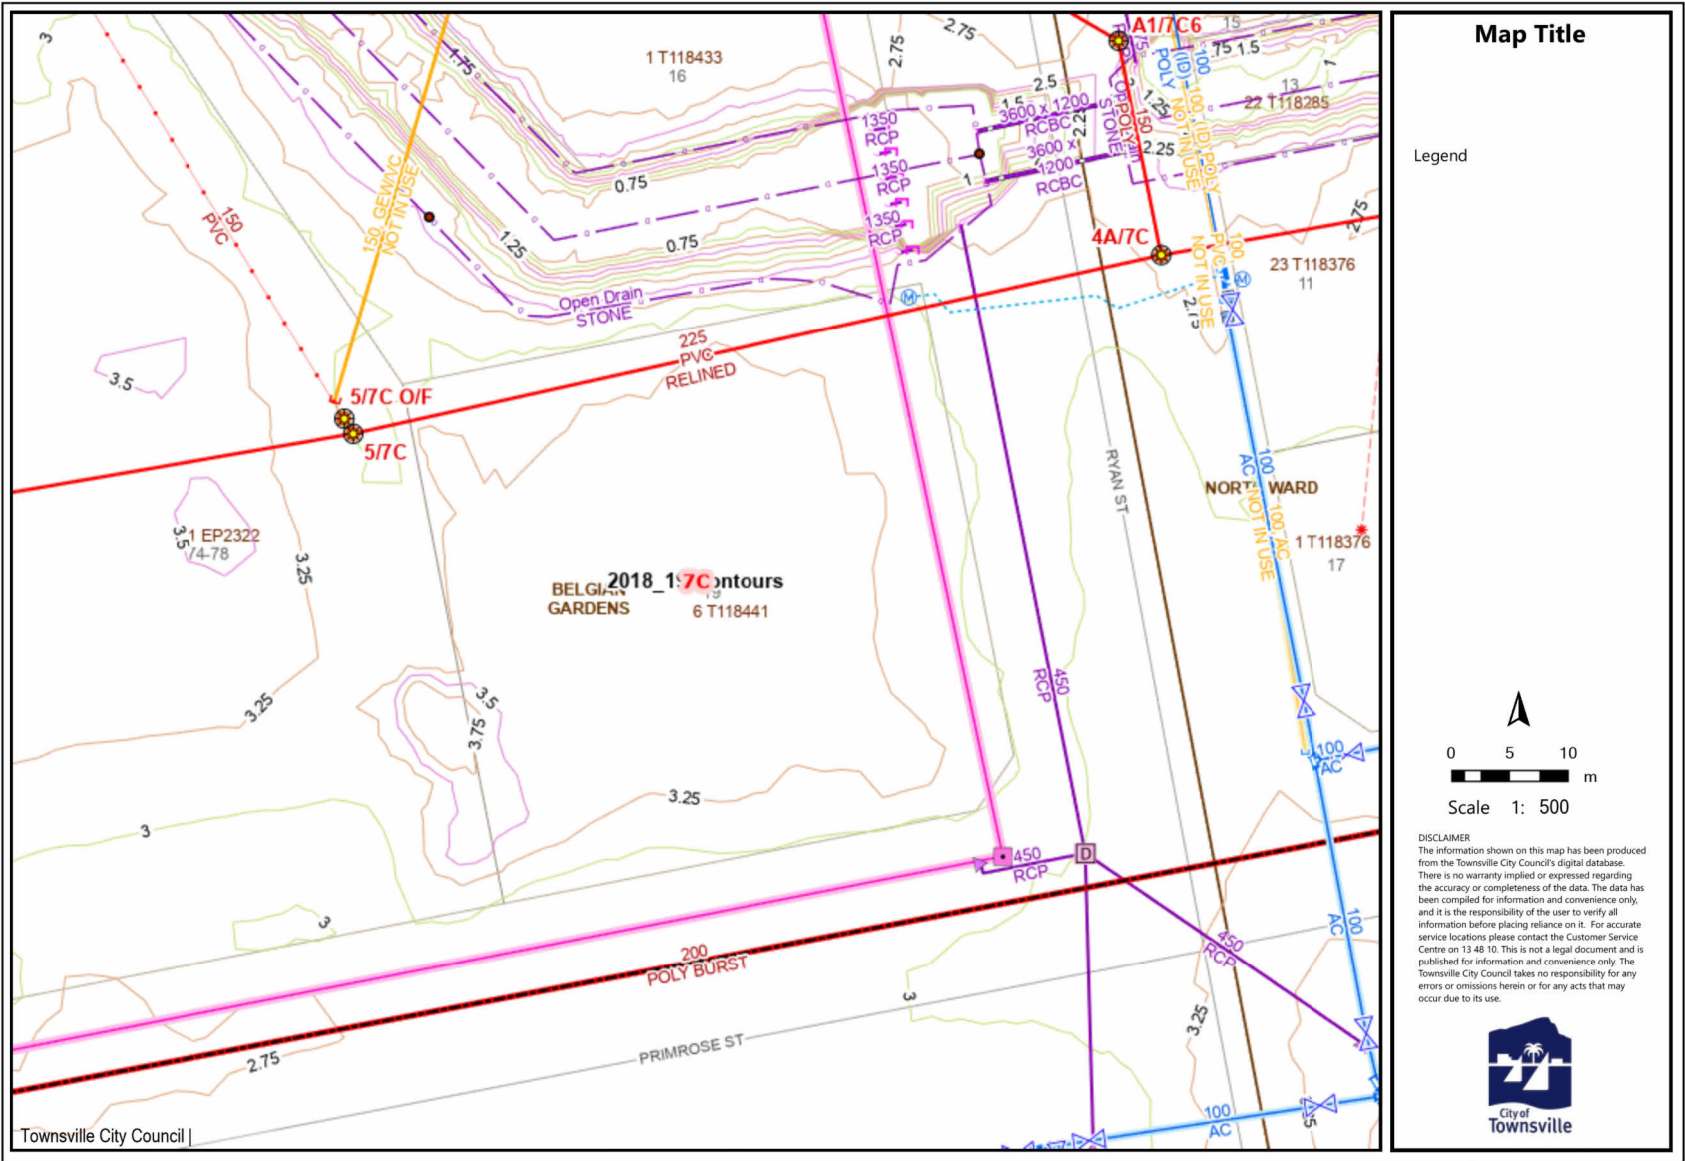


NOTES:
* THIS DRAWING IS ONLY INTENDED TO OBTAIN A LOCAL AUTHORITY BUILDING PERMIT.
* COMPLY WITH ALL RELEVANT AUTHORITY REG. & BSA.
* USE FIGURED DIMENSIONS ONLY, DO NOT USE SCALED MEASUREMENTS.
* VERIFY ALL ON SITE DIMENSIONS & LEVELS PRIOR TO THE COMMENCEMENT OF ANY CONSTRUCTION.

Revision Schedule		
No	Description	Date



Preliminary
not to be used for construction purposes

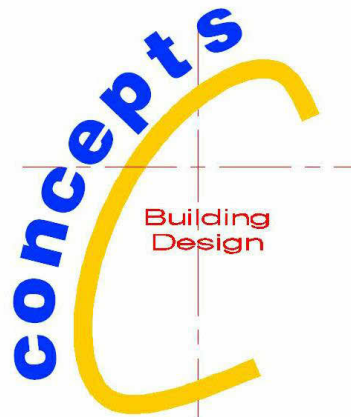

tel: 07 4728 3228

© copyright concepts building design

project:
Proposed Residence

for:
Hohn Constructions


at:
19 Primrose St
Belgian Garsens

Issue Date	July 2025	25-028
Drawn	Author	
scale	1 : 100	sheet sk_02 printed 9/10/2025 12:51:06 PM
sheet	sk_02	


sheet size = A2

NOTES:
* THIS DRAWING IS ONLY INTENDED TO OBTAIN A LOCAL AUTHORITY BUILDING PERMIT.
* COMPLY WITH ALL RELEVANT AUTHORITY REG. & BSA.
* USE FIGURED DIMENSIONS ONLY, DO NOT USE SCALED MEASUREMENTS.
* VERIFY ALL ON SITE DIMENSIONS & LEVELS PRIOR TO THE COMMENCEMENT OF ANY CONSTRUCTION.

Revision Schedule		
No	Description	Date

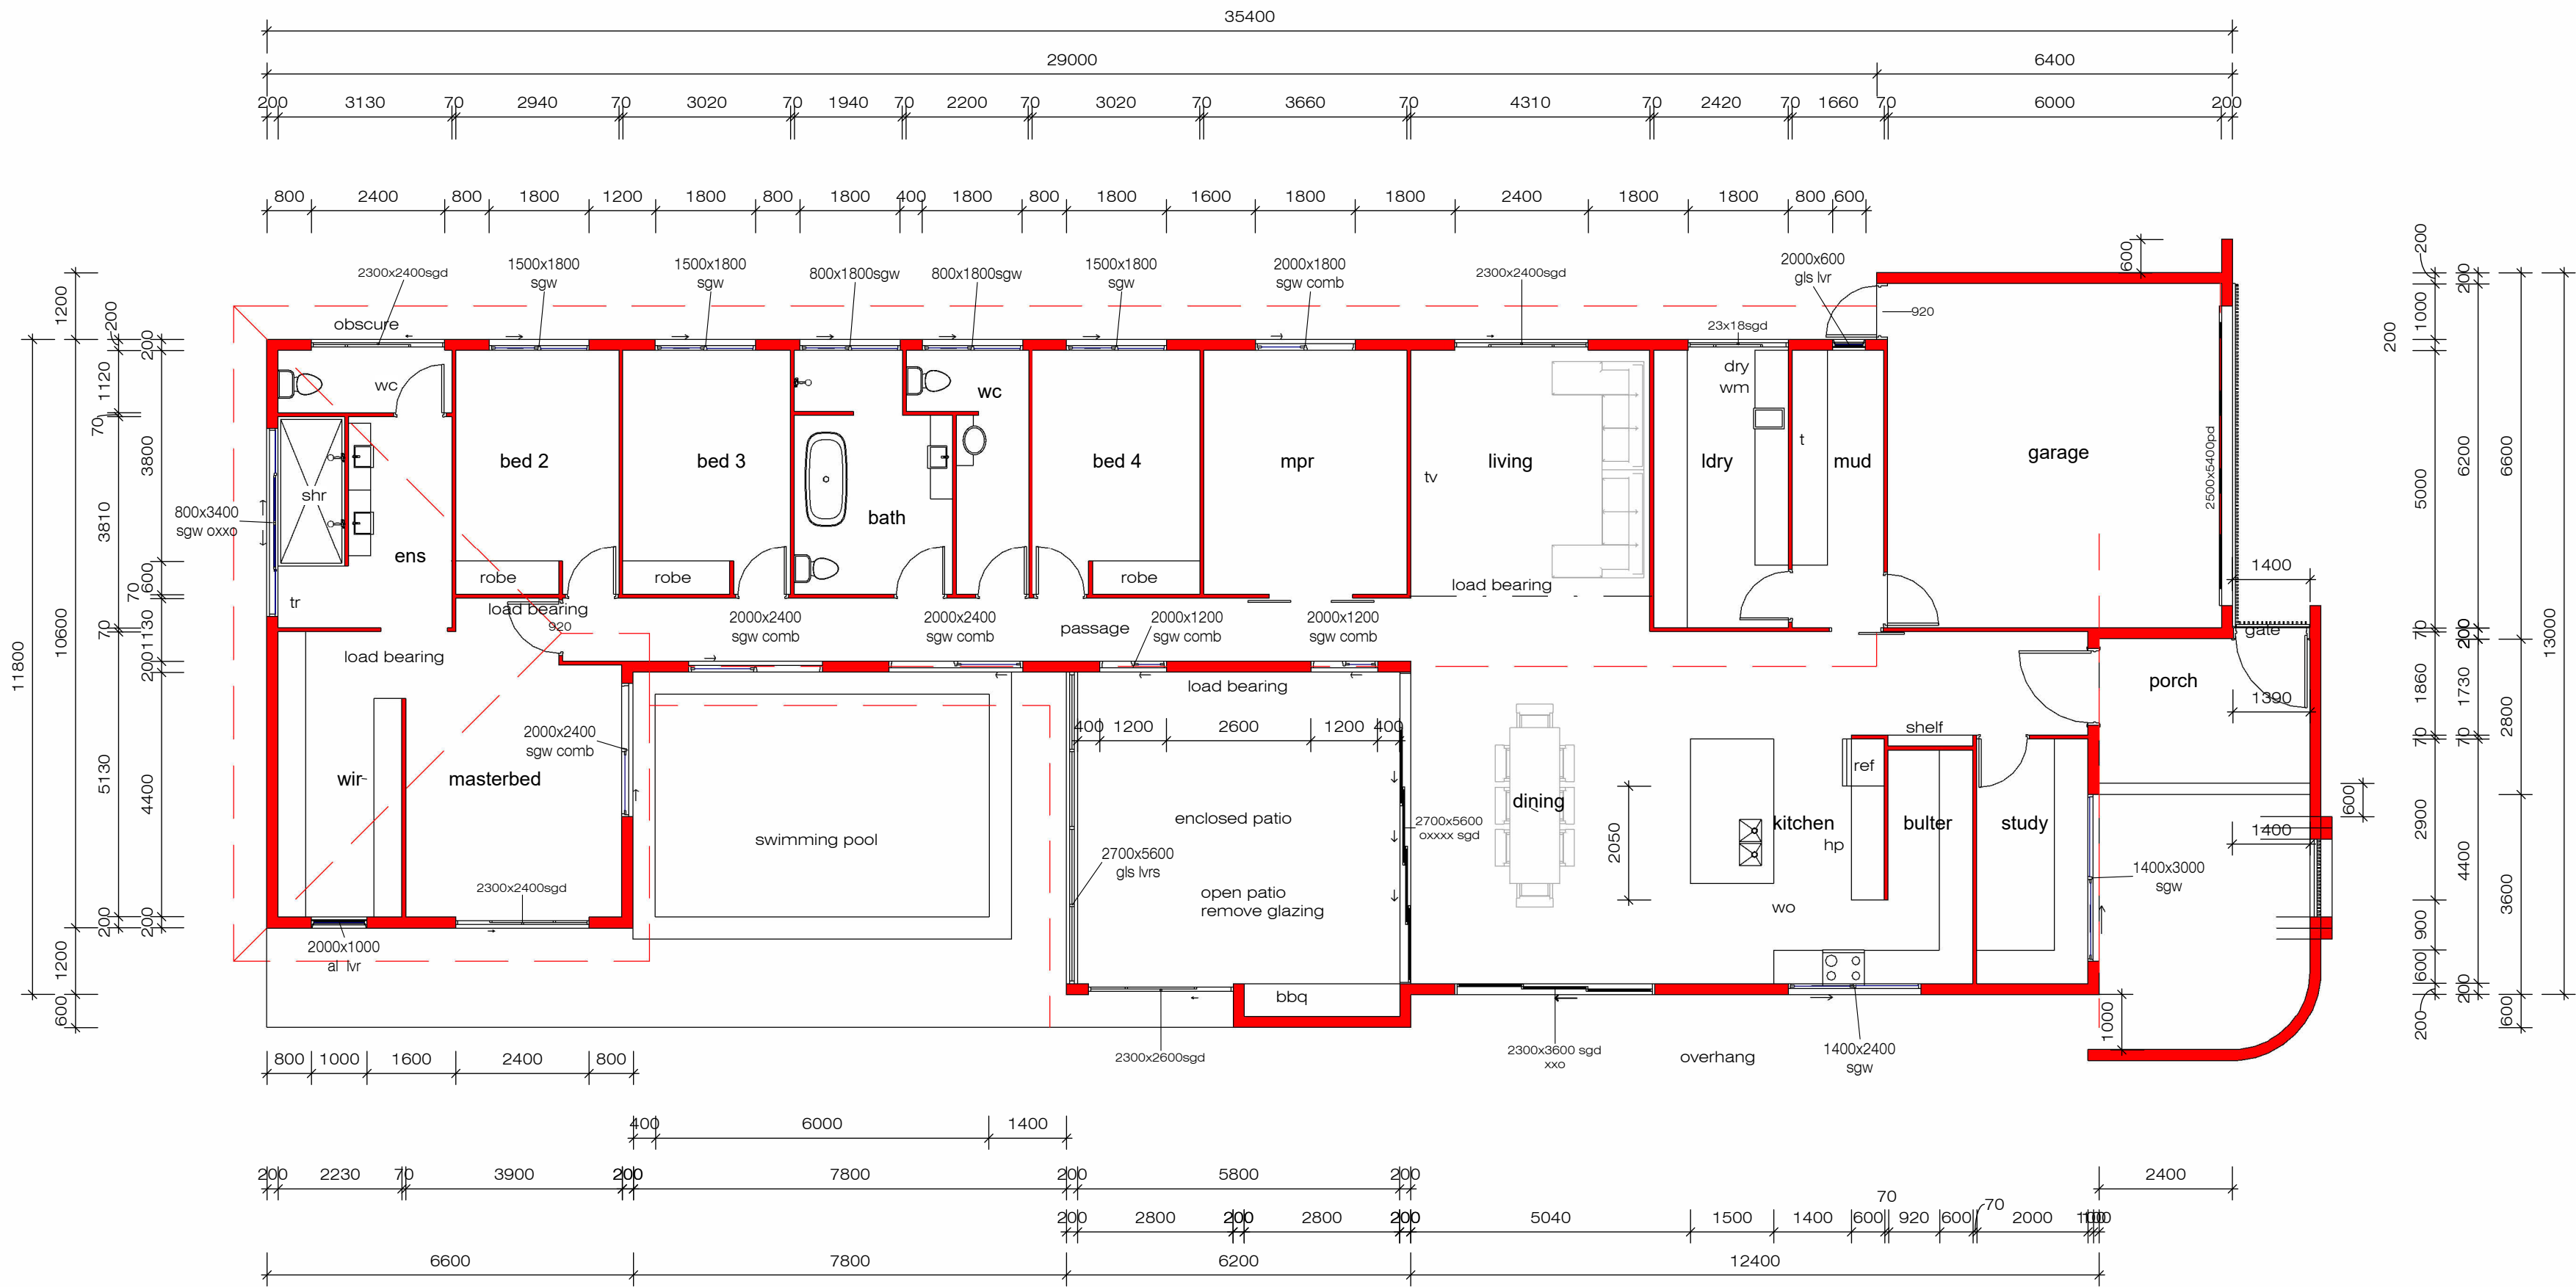

Preliminary
not to be used for construction purposes

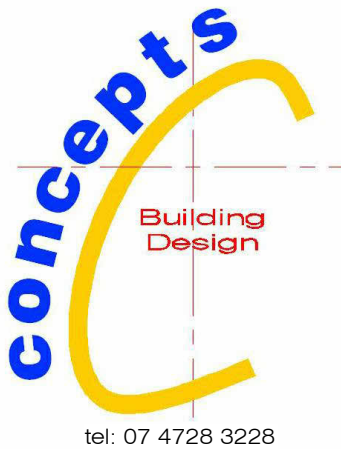

tel: 07 4728 3228

© copyright concepts building design

project:
Proposed Residence

for:
Hohn Constructions

at:
19 Primrose St
Belgian Garsens

Issue Date	july 2025	25-028
Drawn	S.PARENTI	
scale	1 : 100	
sheet	sk_03	printed 14/10/2025 11:52:56 AM


sheet size = A2

Area Schedule (Gross Building)	
Name	Area
porch	7.20
garage	40.40
living	318.52
Grand total: 3	366.12


1 floor plan
sk_03 1 : 100

NOTES:
* THIS DRAWING IS ONLY INTENDED TO OBTAIN A LOCAL AUTHORITY BUILDING PERMIT.
* COMPLY WITH ALL RELEVANT AUTHORITY REG. & BSA.
* USE FIGURED DIMENSIONS ONLY, DO NOT USE SCALED MEASUREMENTS.
* VERIFY ALL ON SITE DIMENSIONS & LEVELS PRIOR TO THE COMMENCEMENT OF ANY CONSTRUCTION.

Revision Schedule		
No	Description	Date

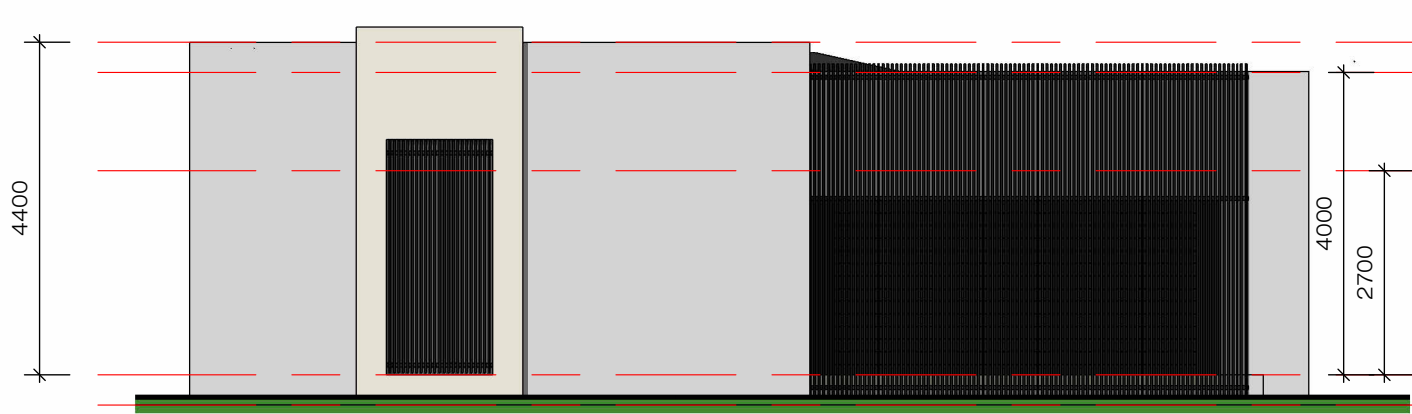

1 east elevation
sk_04
1 : 100

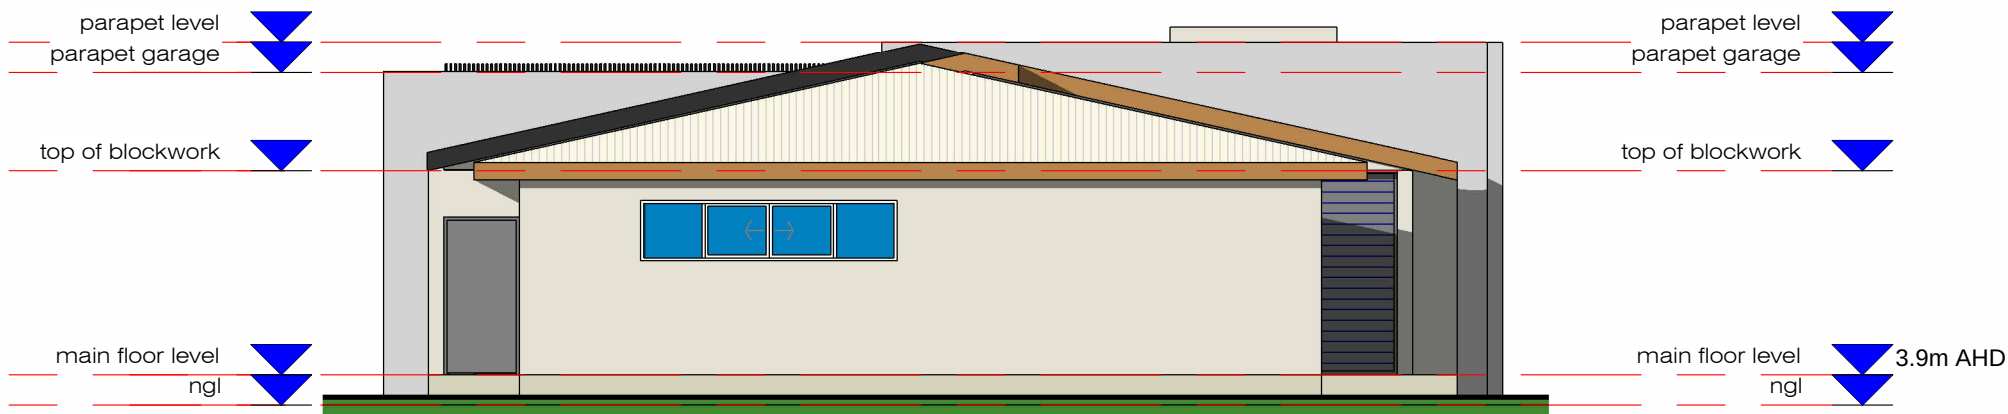


4 west elevation
sk_04
1 : 100



Preliminary
not to be used for construction purposes



2 north elevation
sk_04
1 : 100

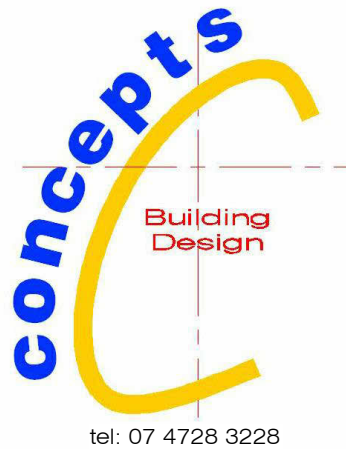

tel: 07 4728 3228

© copyright concepts building design

project:
Proposed Residence

for:
Hohn Constructions

at:
19 Primrose St
Belgian Garsens

Issue Date july 2025

Drawn S.PARENTI


scale 1 : 100

sheet sk_04

25-028

printed 14/10/2025 11:52:58 AM

sheet size = A2

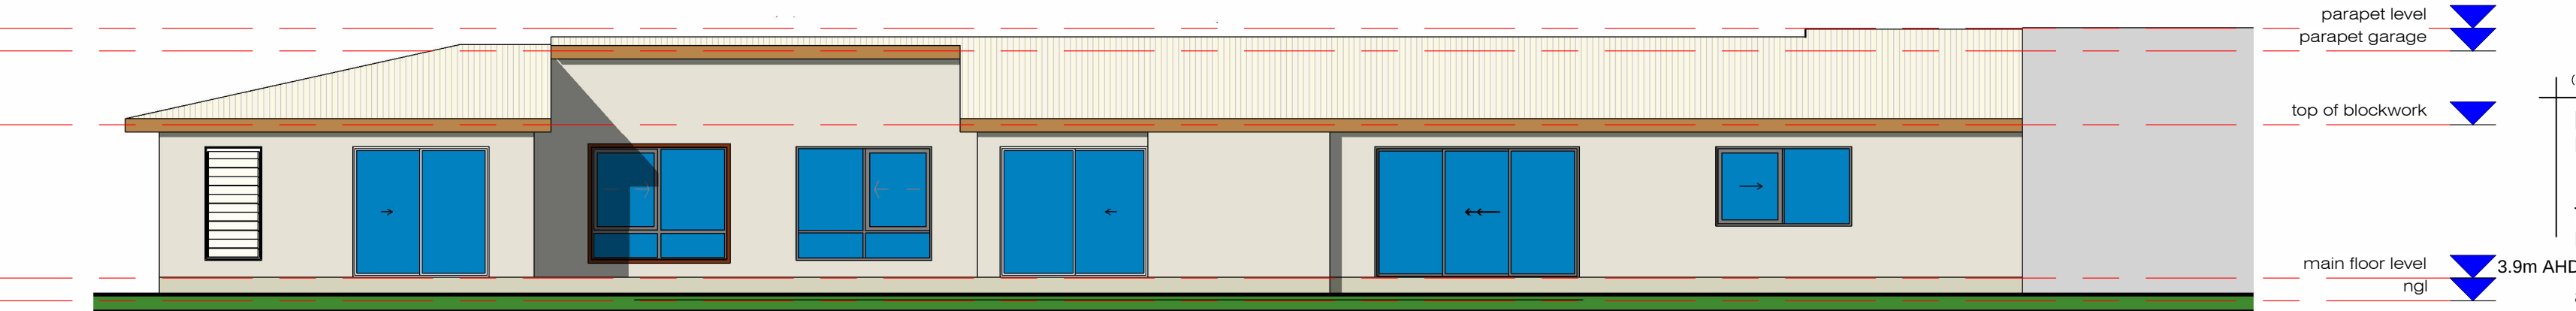

3 south elevation
sk_04
1 : 100