


**PAVEMENT MARKING LEGEND**

Line Type	Width (mm)	Paint/Gap Ratio (mm)	Colour
OL	Outline marking	150	Yellow
	Chevron	200/300	Yellow
PBLY	Parking Bay Line	100	Yellow
PBLW	Parking Bay Line	100	White


Pavement marking and signage to be installed in accordance with the Manual of Uniform Traffic Control Devices (MUTCD) & Townsville City Council standard drawing SD-060 unless otherwise noted.

**NOTES**


- All dimensions are in metres, unless otherwise noted.
- Do not scale these drawings. Use figured dimensions.
- The Contractor must check, verify on site and be responsible for the correctness of all dimensions shown on the drawings and discrepancies must be reported immediately to the Superintendent before any work proceeds.
- These drawings shall be read in conjunction with all other drawings and specifications and with such other written instructions as may be issued during the course of construction. All discrepancies must be reported immediately for decision before proceeding with the project.
- All workmanship and materials must be in accordance with the requirements of the Townsville City Council Aus-spec's, Standards Australia Codes and the by-laws and ordinances of the relevant authorities.
- During construction any structure and neighbouring structures must be maintained in a stable condition, ensuring no parts are overstressed.
- It is the contractors responsibility to ensure that the project is carried out in accordance with the drawings and specifications.

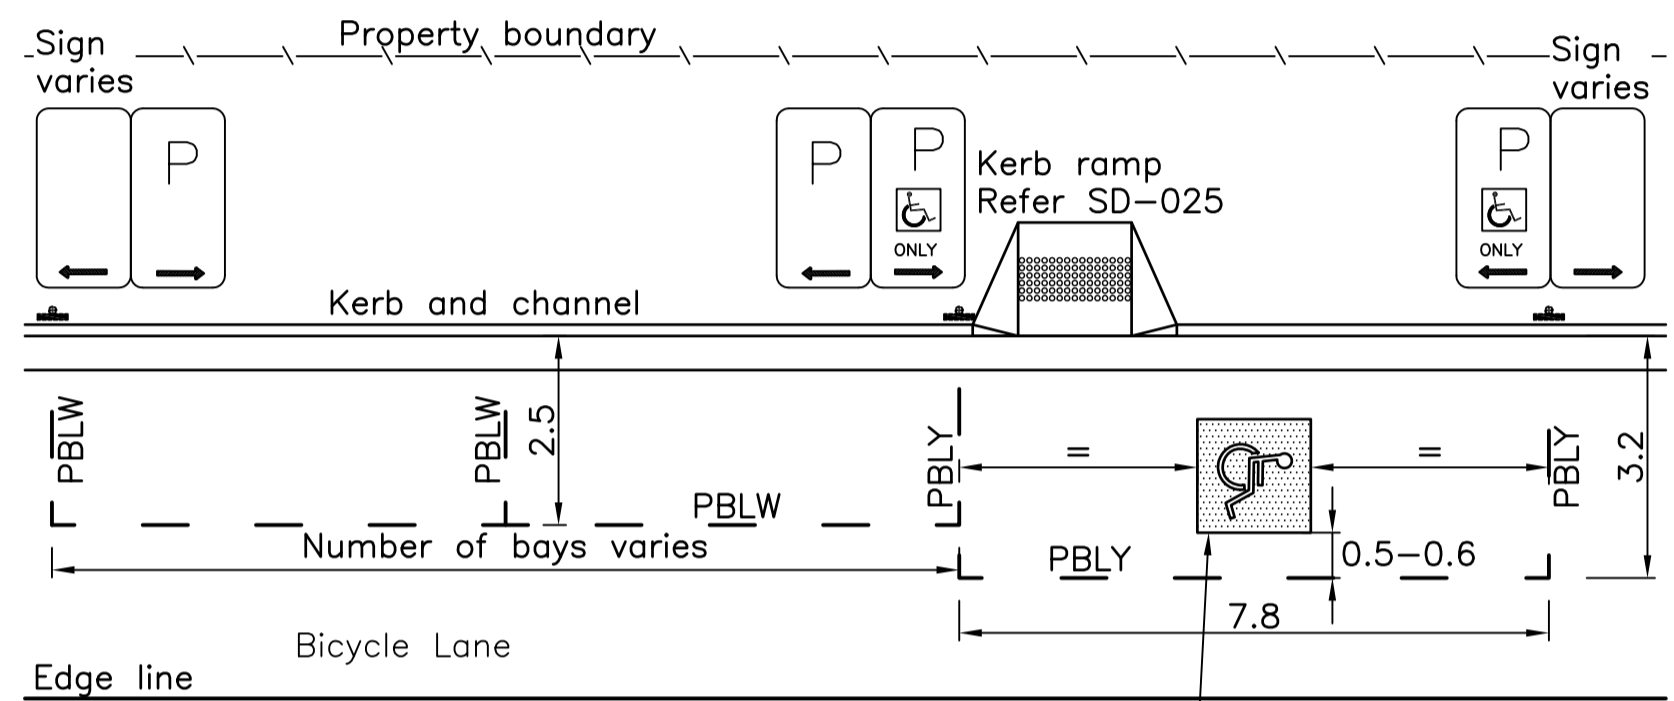


**PARALLEL BAY  
ADJACENT TO STANDARD PARKING**

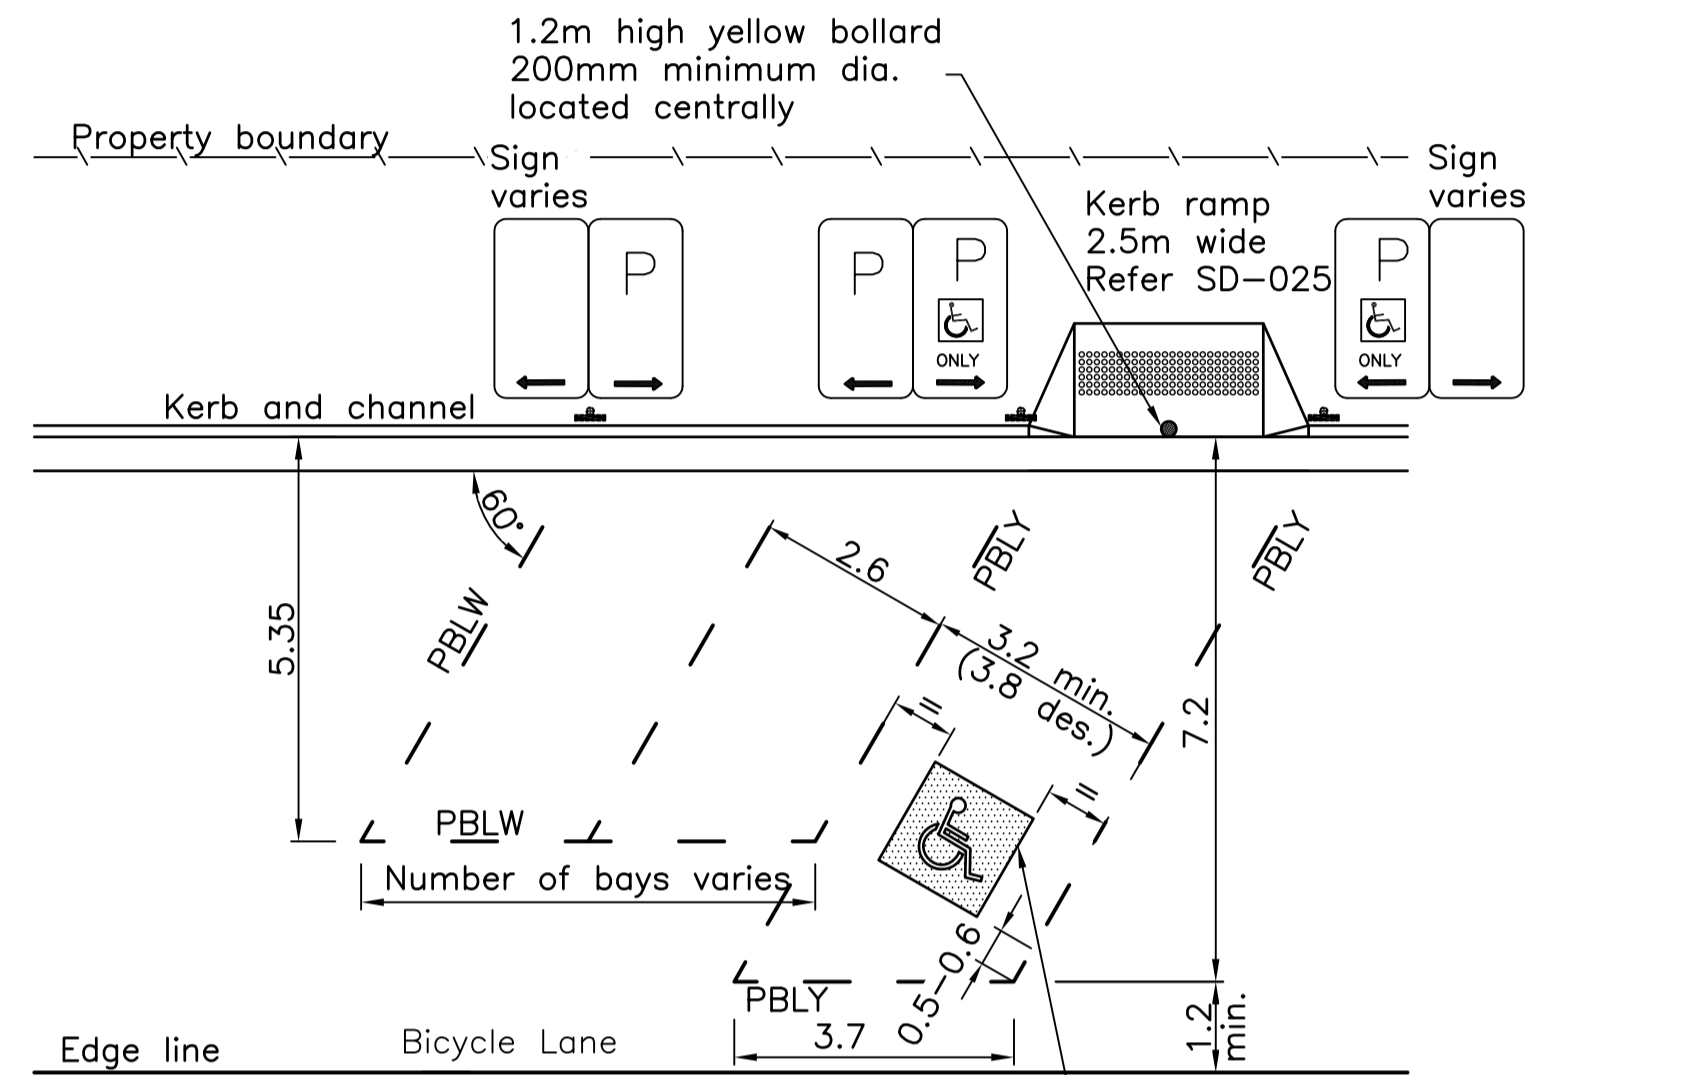


**ANGLED BAY  
ADJACENT TO STANDARD PARKING**

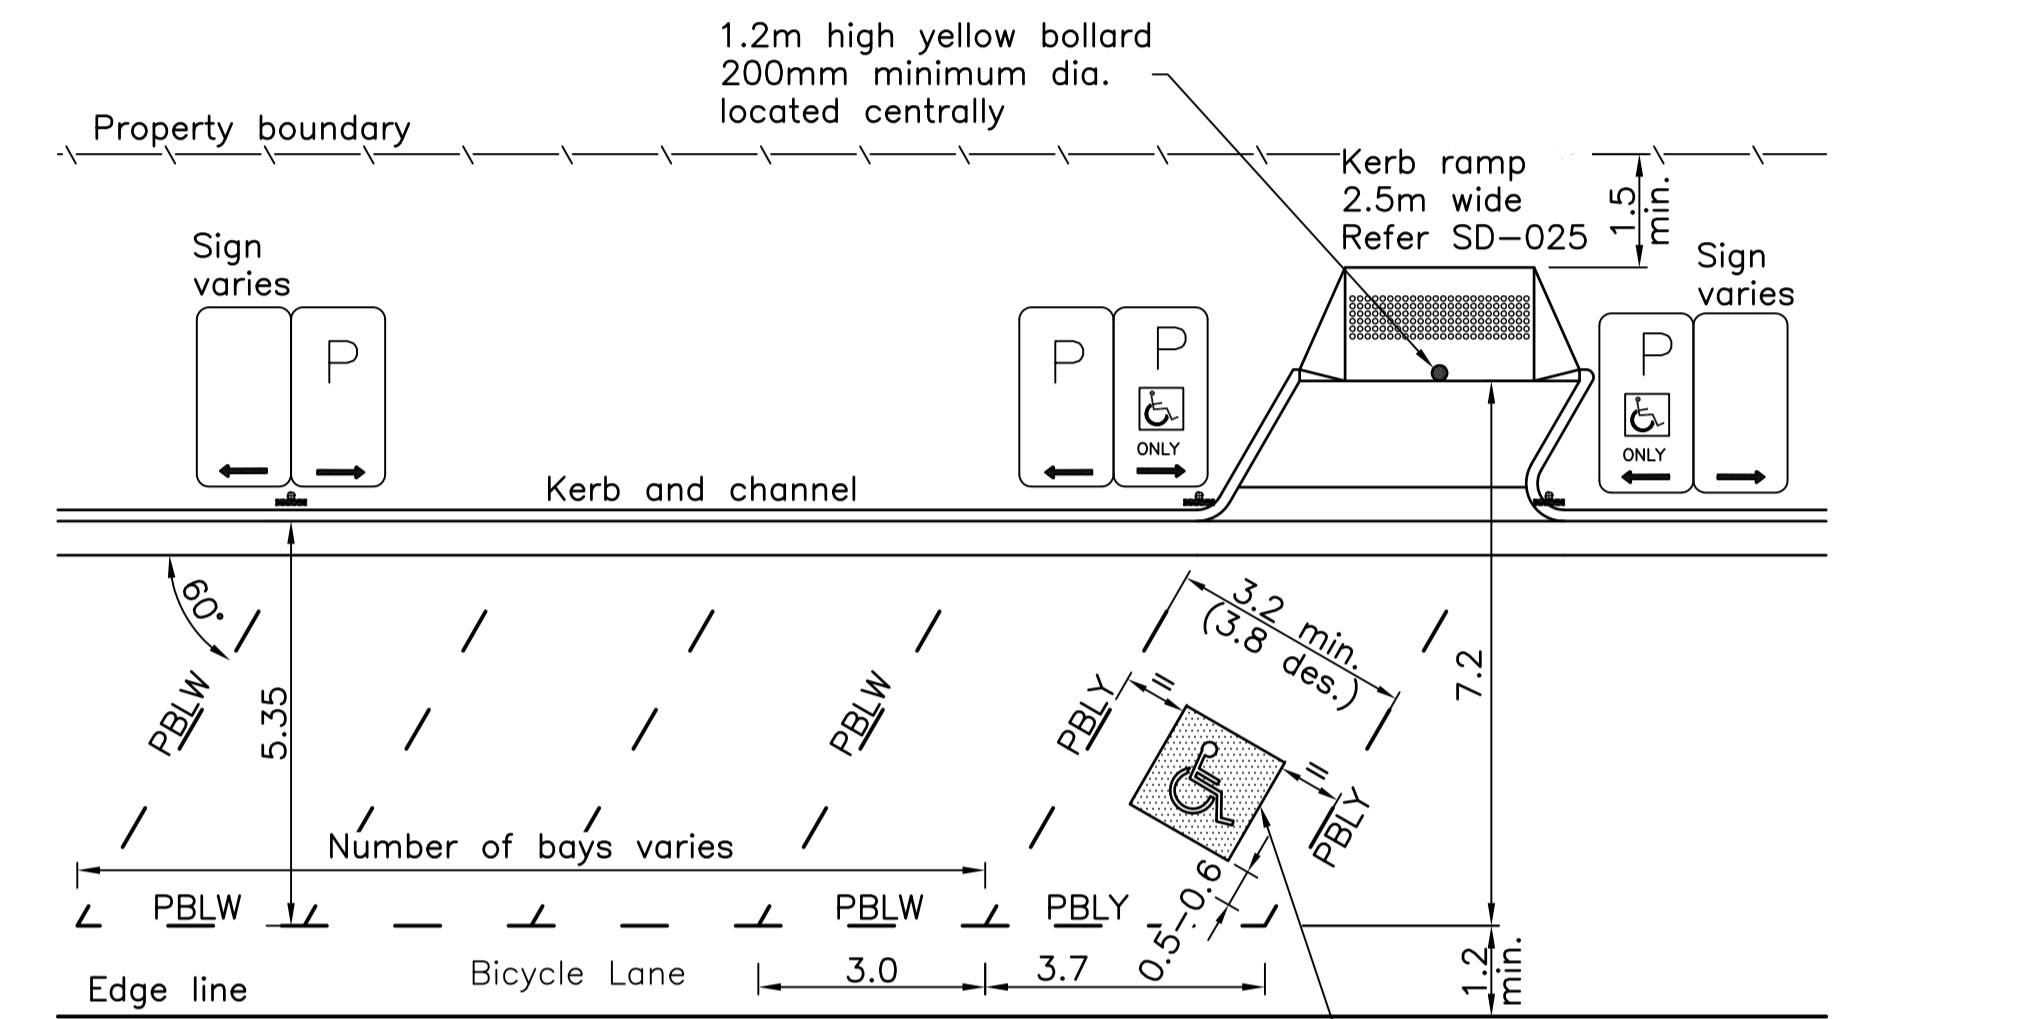


**INDENTED ANGLED BAY  
ADJACENT TO STANDARD PARKING**

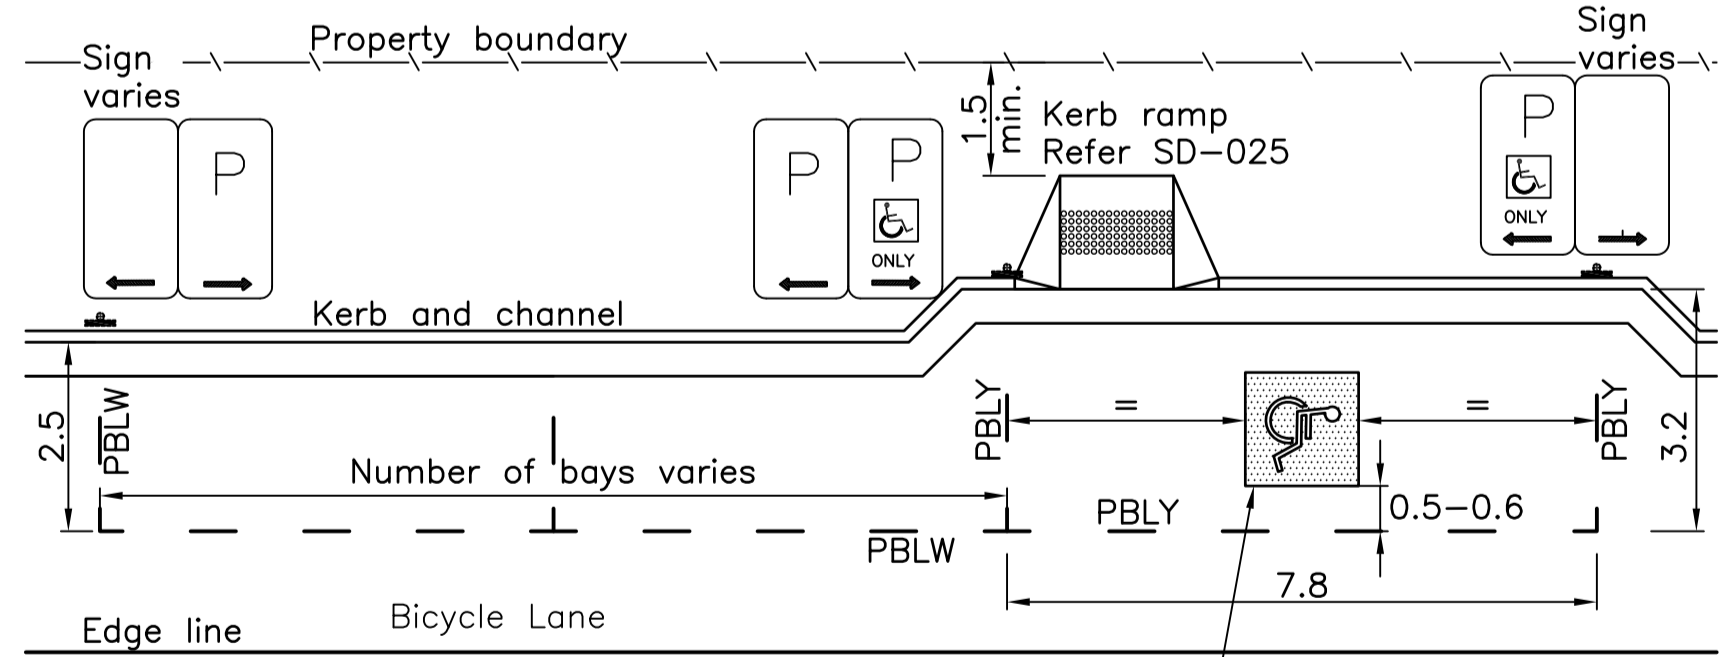

**INDENTED PARALLEL BAY  
ADJACENT TO STANDARD PARKING**

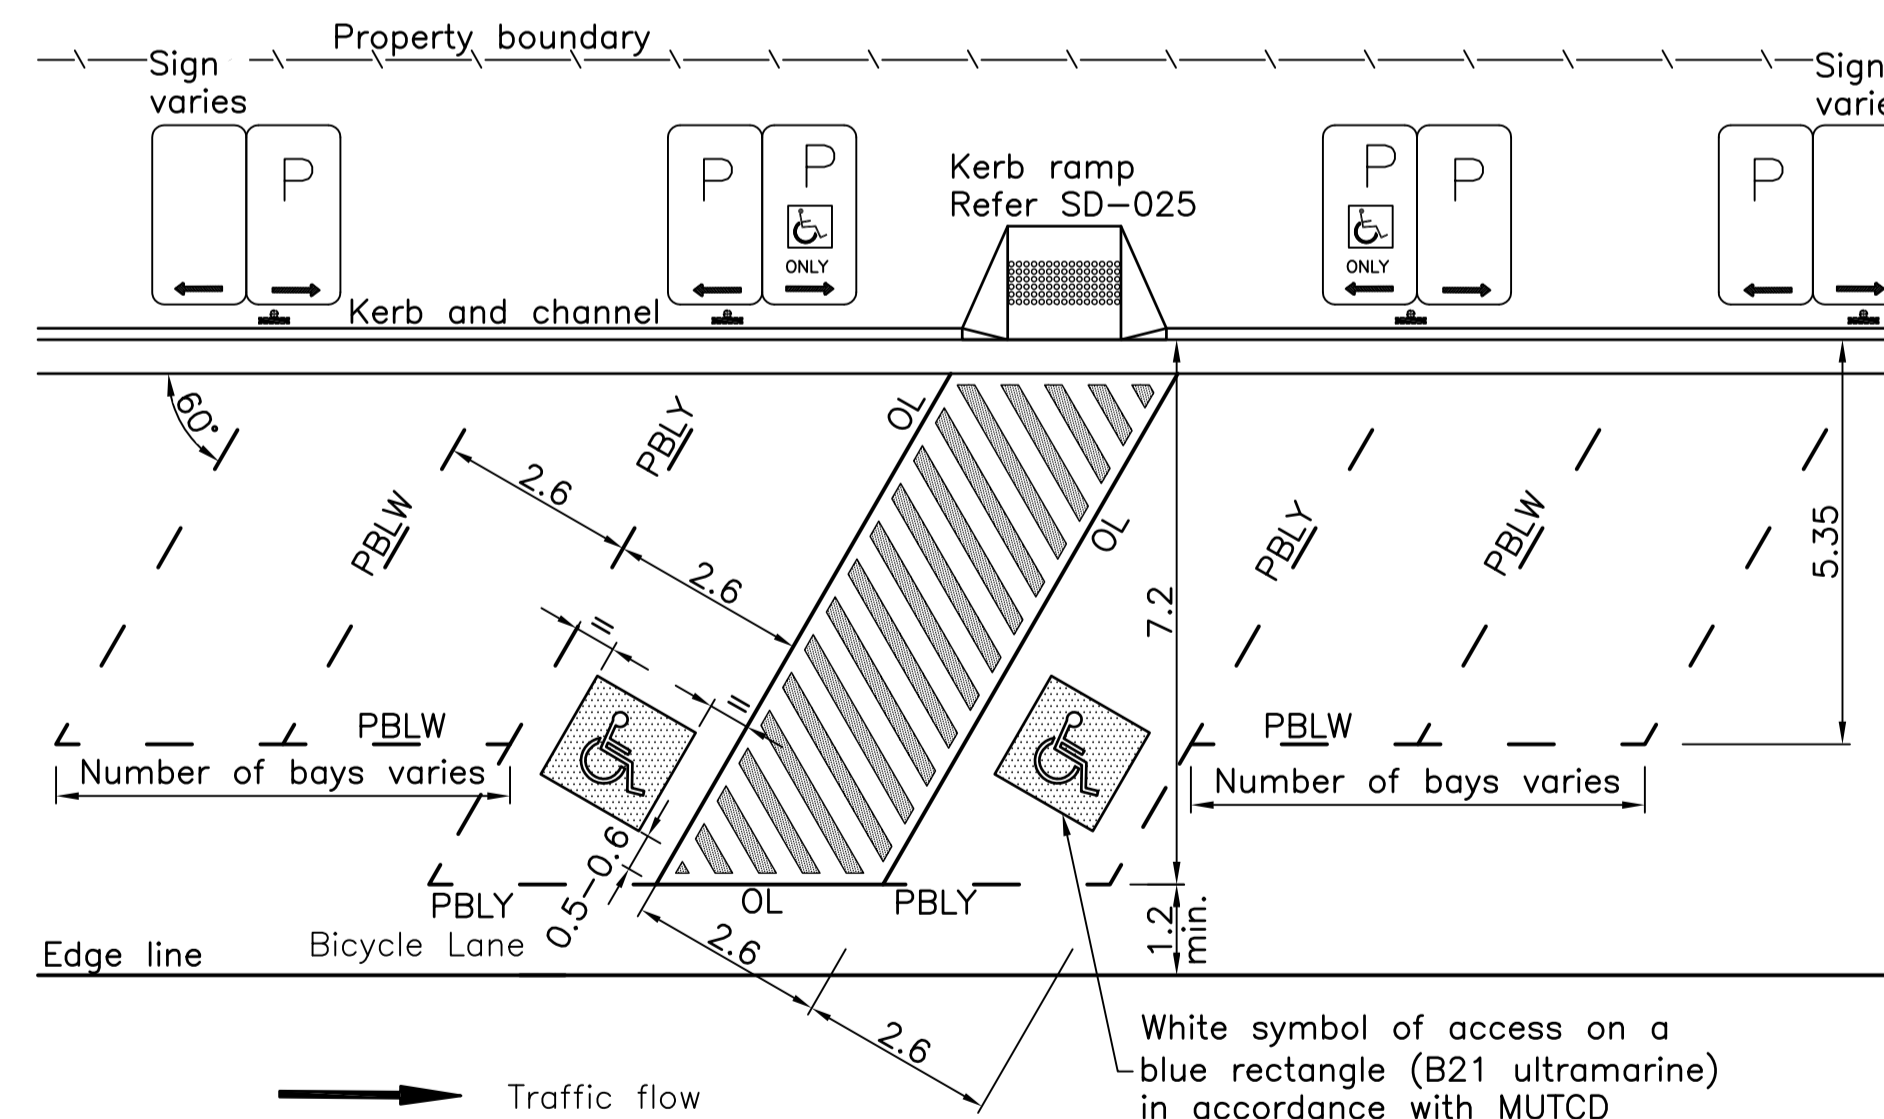

**ANGLED BAYS  
WITH SHARED AREA**

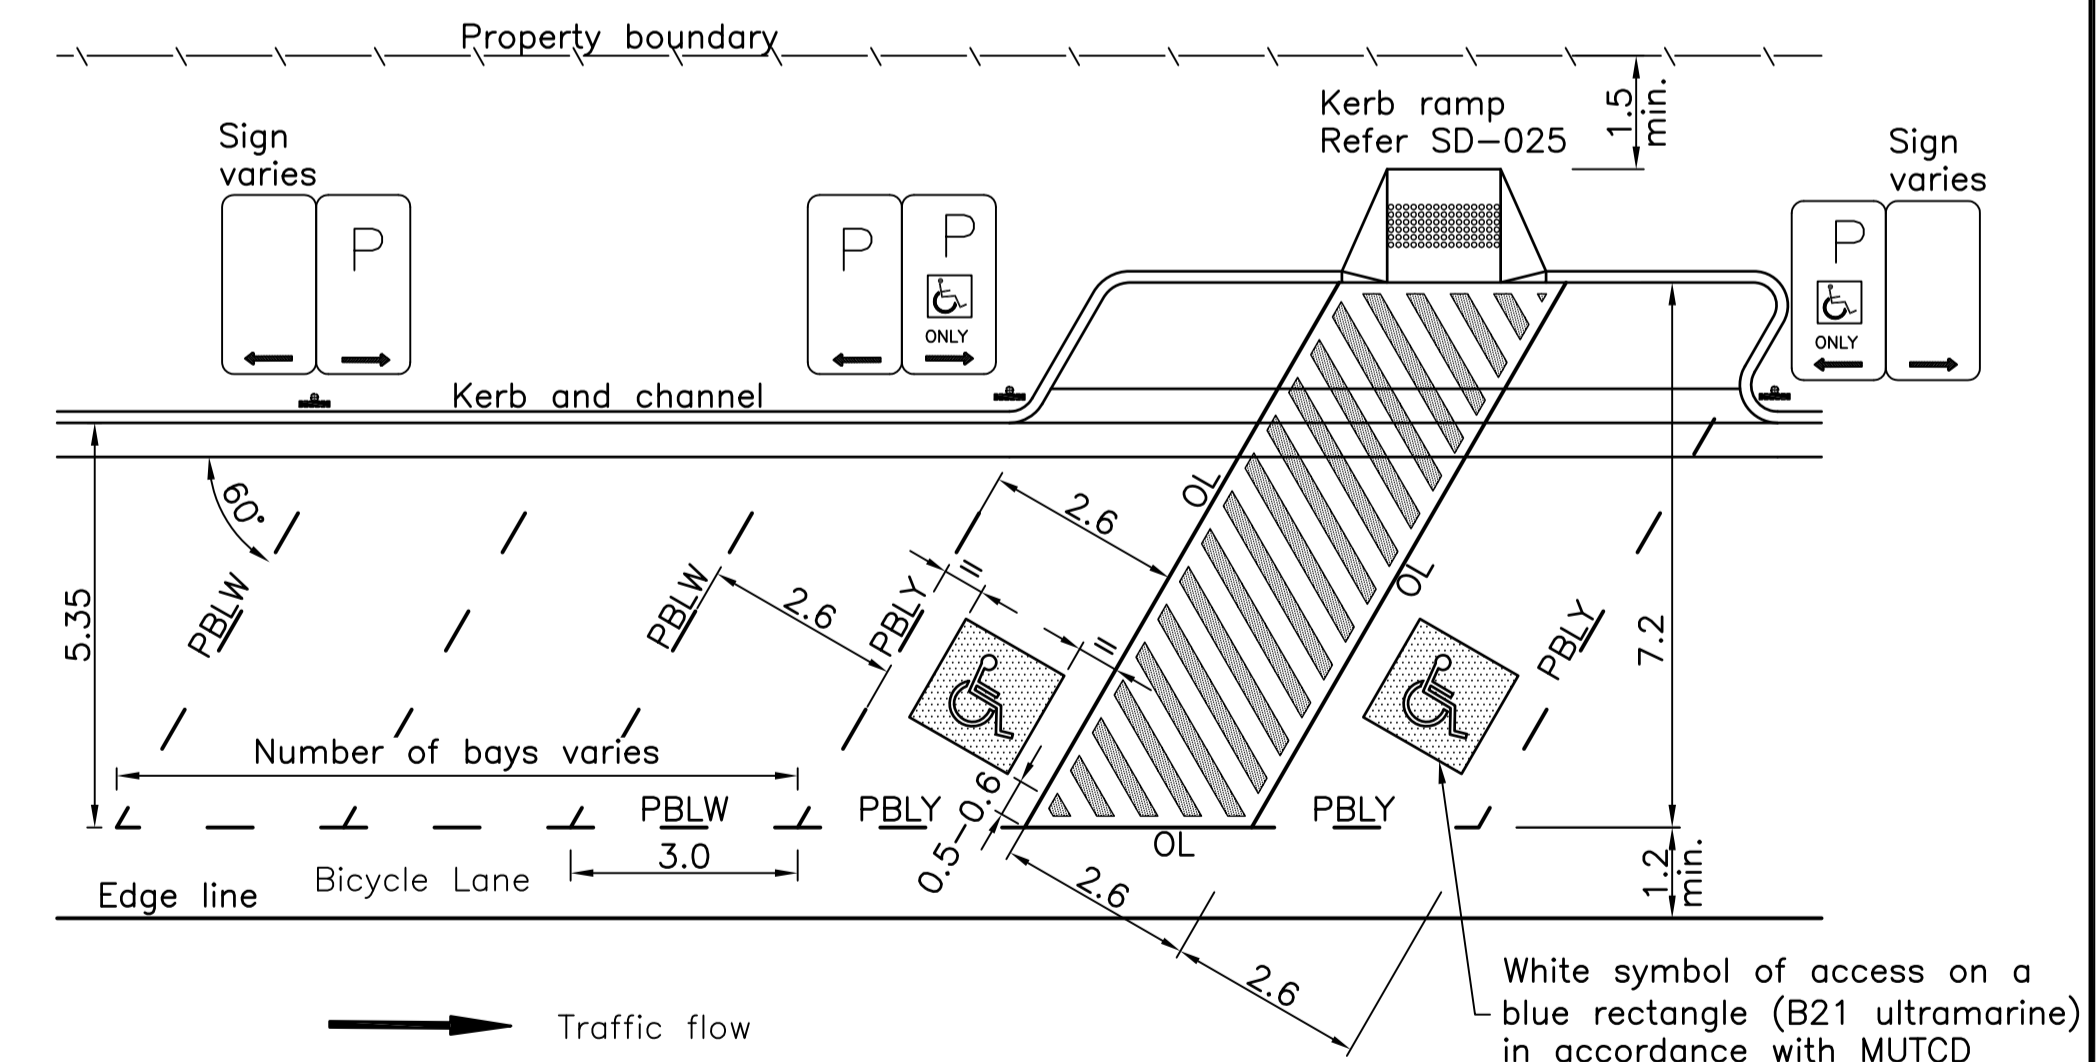

**INDENTED ANGLED BAYS  
WITH SHARED AREA**

Note: Rear loading to occur outside of the adjacent traffic lane

No.	DATE	DESCRIPTION	AP'D
A	18/6/2014	ORIGINAL ISSUE	
REVISIONS			

Full Size A1	DRAWN: DESIGN OFFICE	CHECKED: WJP
Not to scale	Design Engineer Approved: Original signed by JORGE EL-KHOURI	Date: 19/06/2014
	Manager Approved: Original signed by JOHN CLARKE	Date: 19/06/2014

City of Townsville  
Ph: (07) 4727 9000  
www.townsville.qld.gov.au

**PARKING FOR  
PEOPLE WITH DISABILITIES**

**STANDARD  
DRAWING  
TRANSPORT**

SD-590 | A