




SECTION A-A
RESIDENTIAL (STANDARD DUTY)
LAYBACK KERB AND CHANNEL

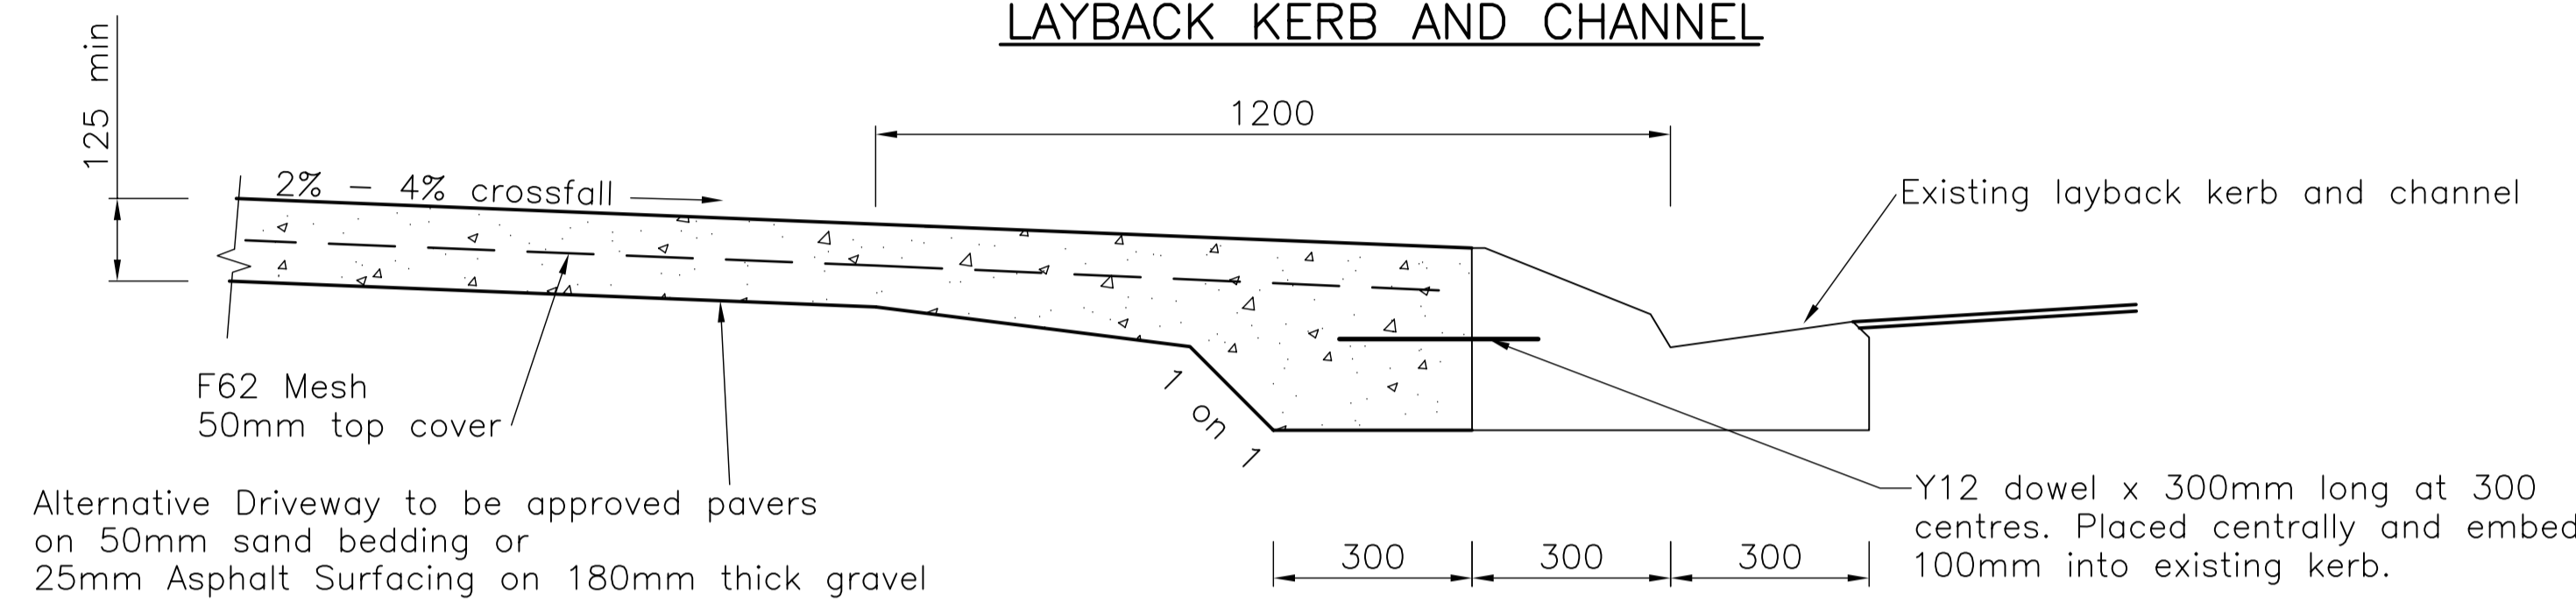


SECTION A-A
RESIDENTIAL (STANDARD DUTY)
LAYBACK KERB AND CHANNEL

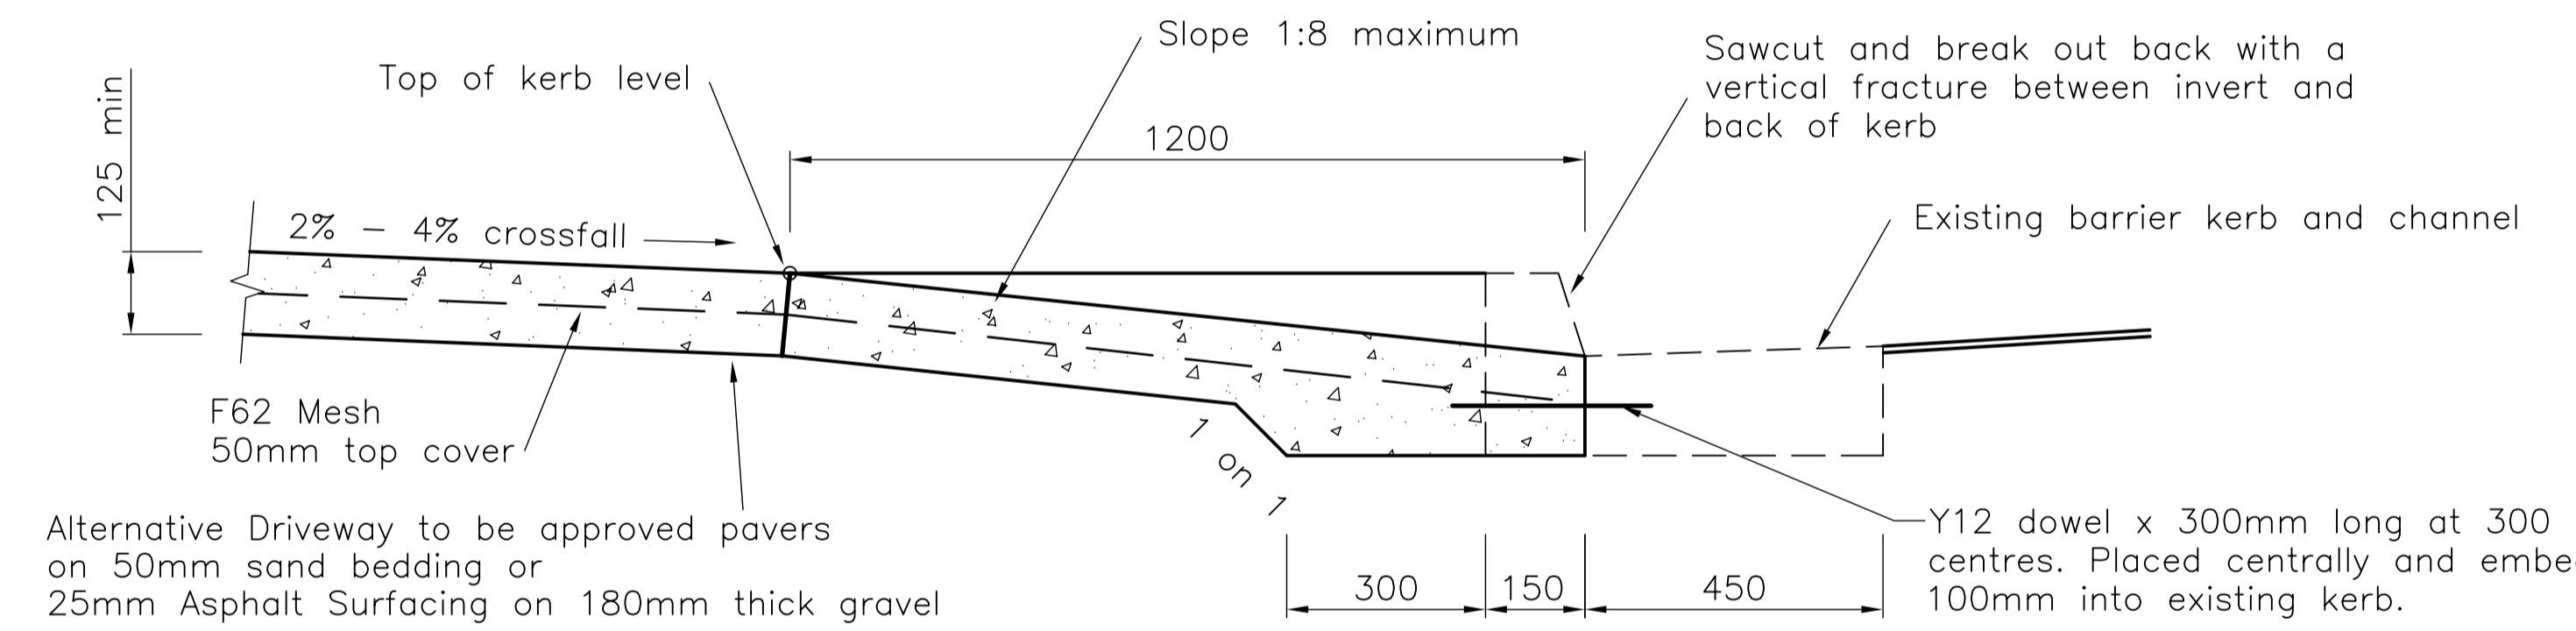


SECTION A-A
RESIDENTIAL (STANDARD DUTY)
BARRIER KERB AND CHANNEL

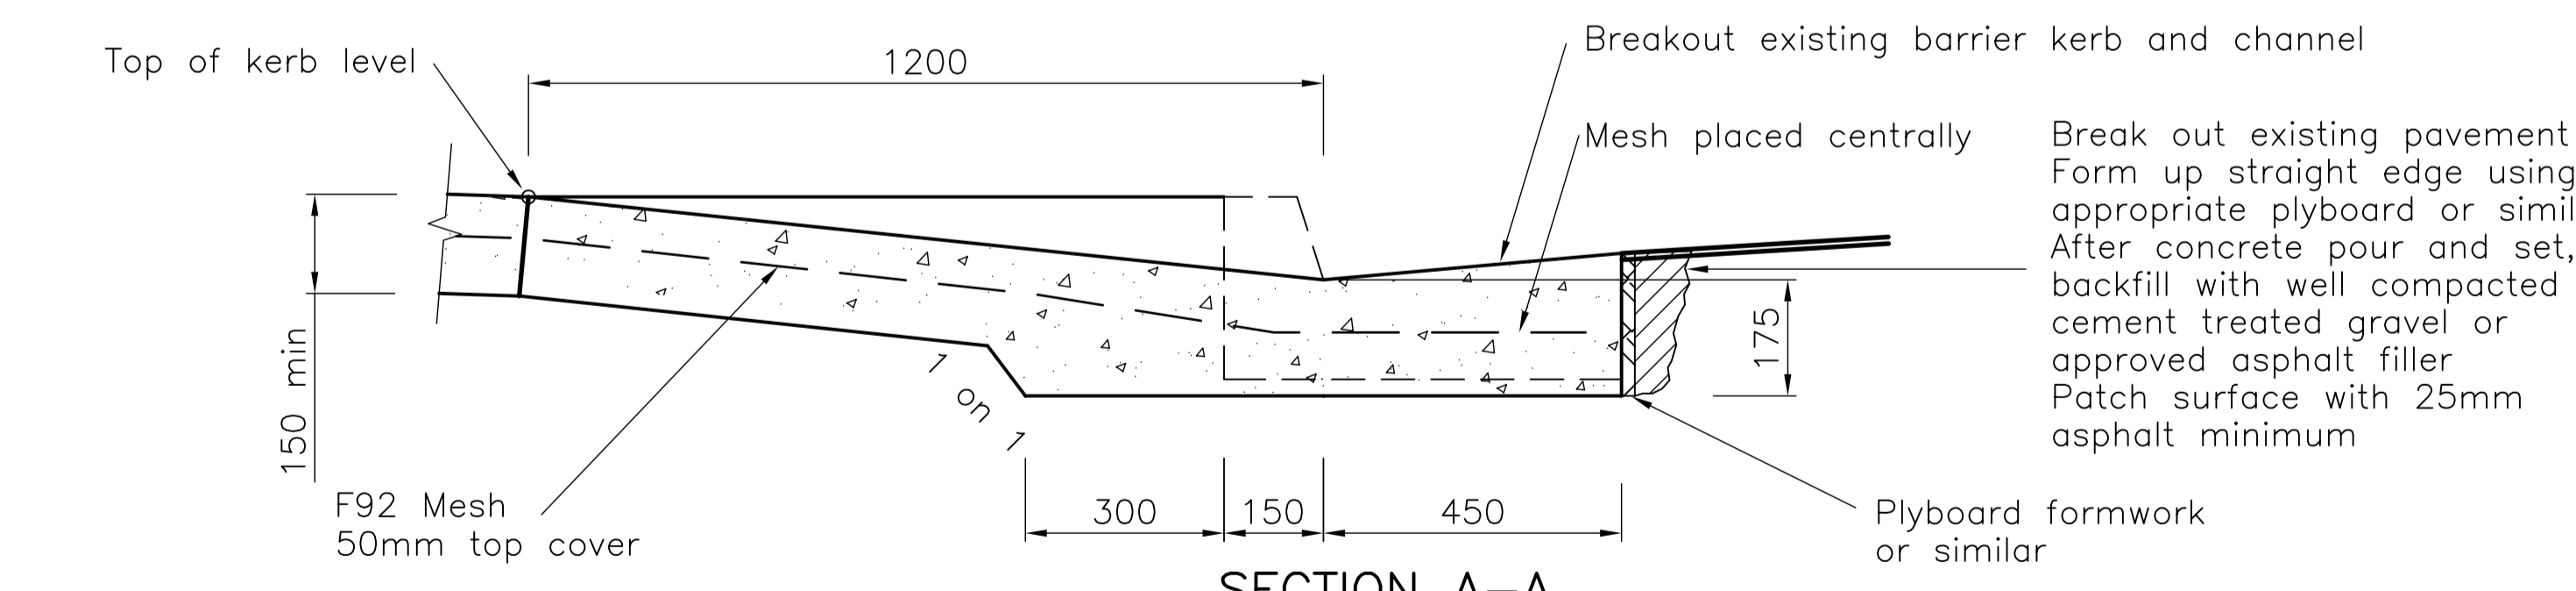


SECTION A-A
COMMERCIAL AND INDUSTRIAL (HEAVY DUTY)
BARRIER KERB AND CHANNEL

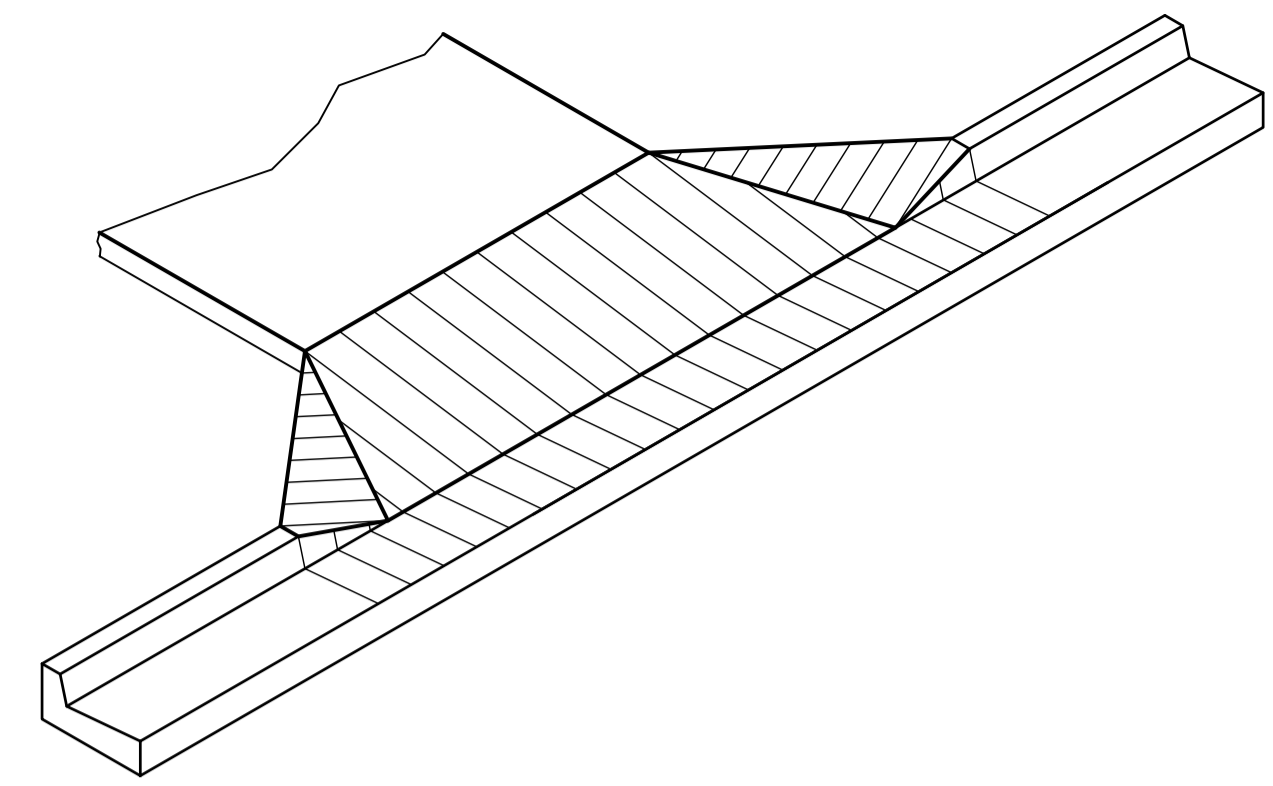

ISOMETRIC VIEW

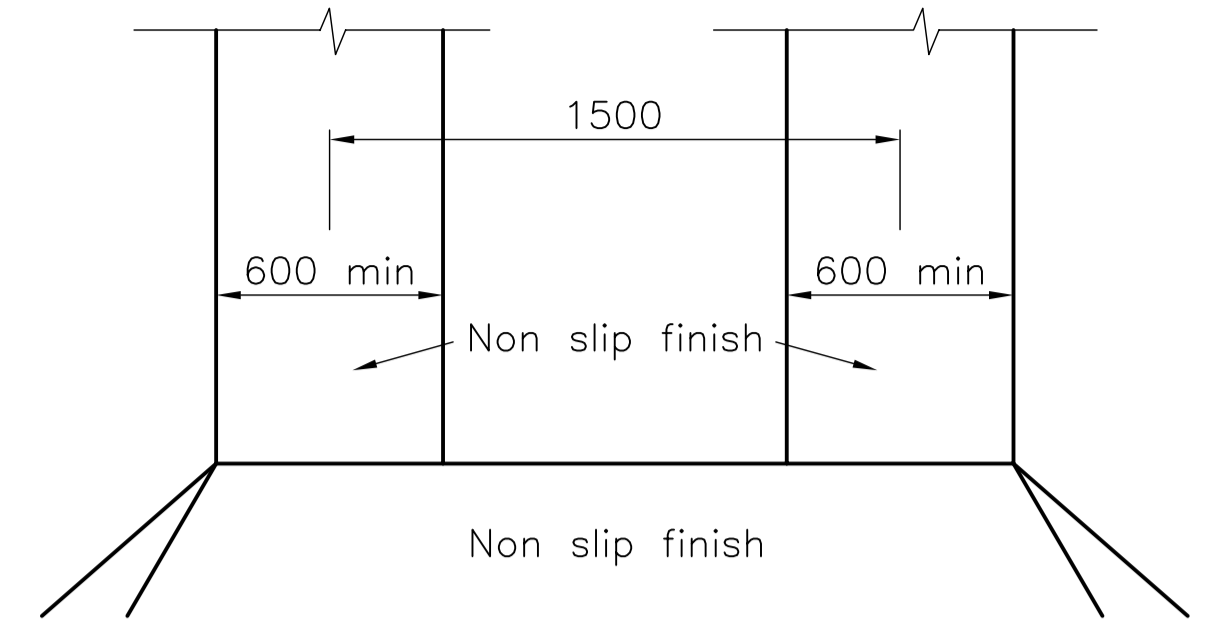

CONCRETE TRACKS
ALTERNATIVE

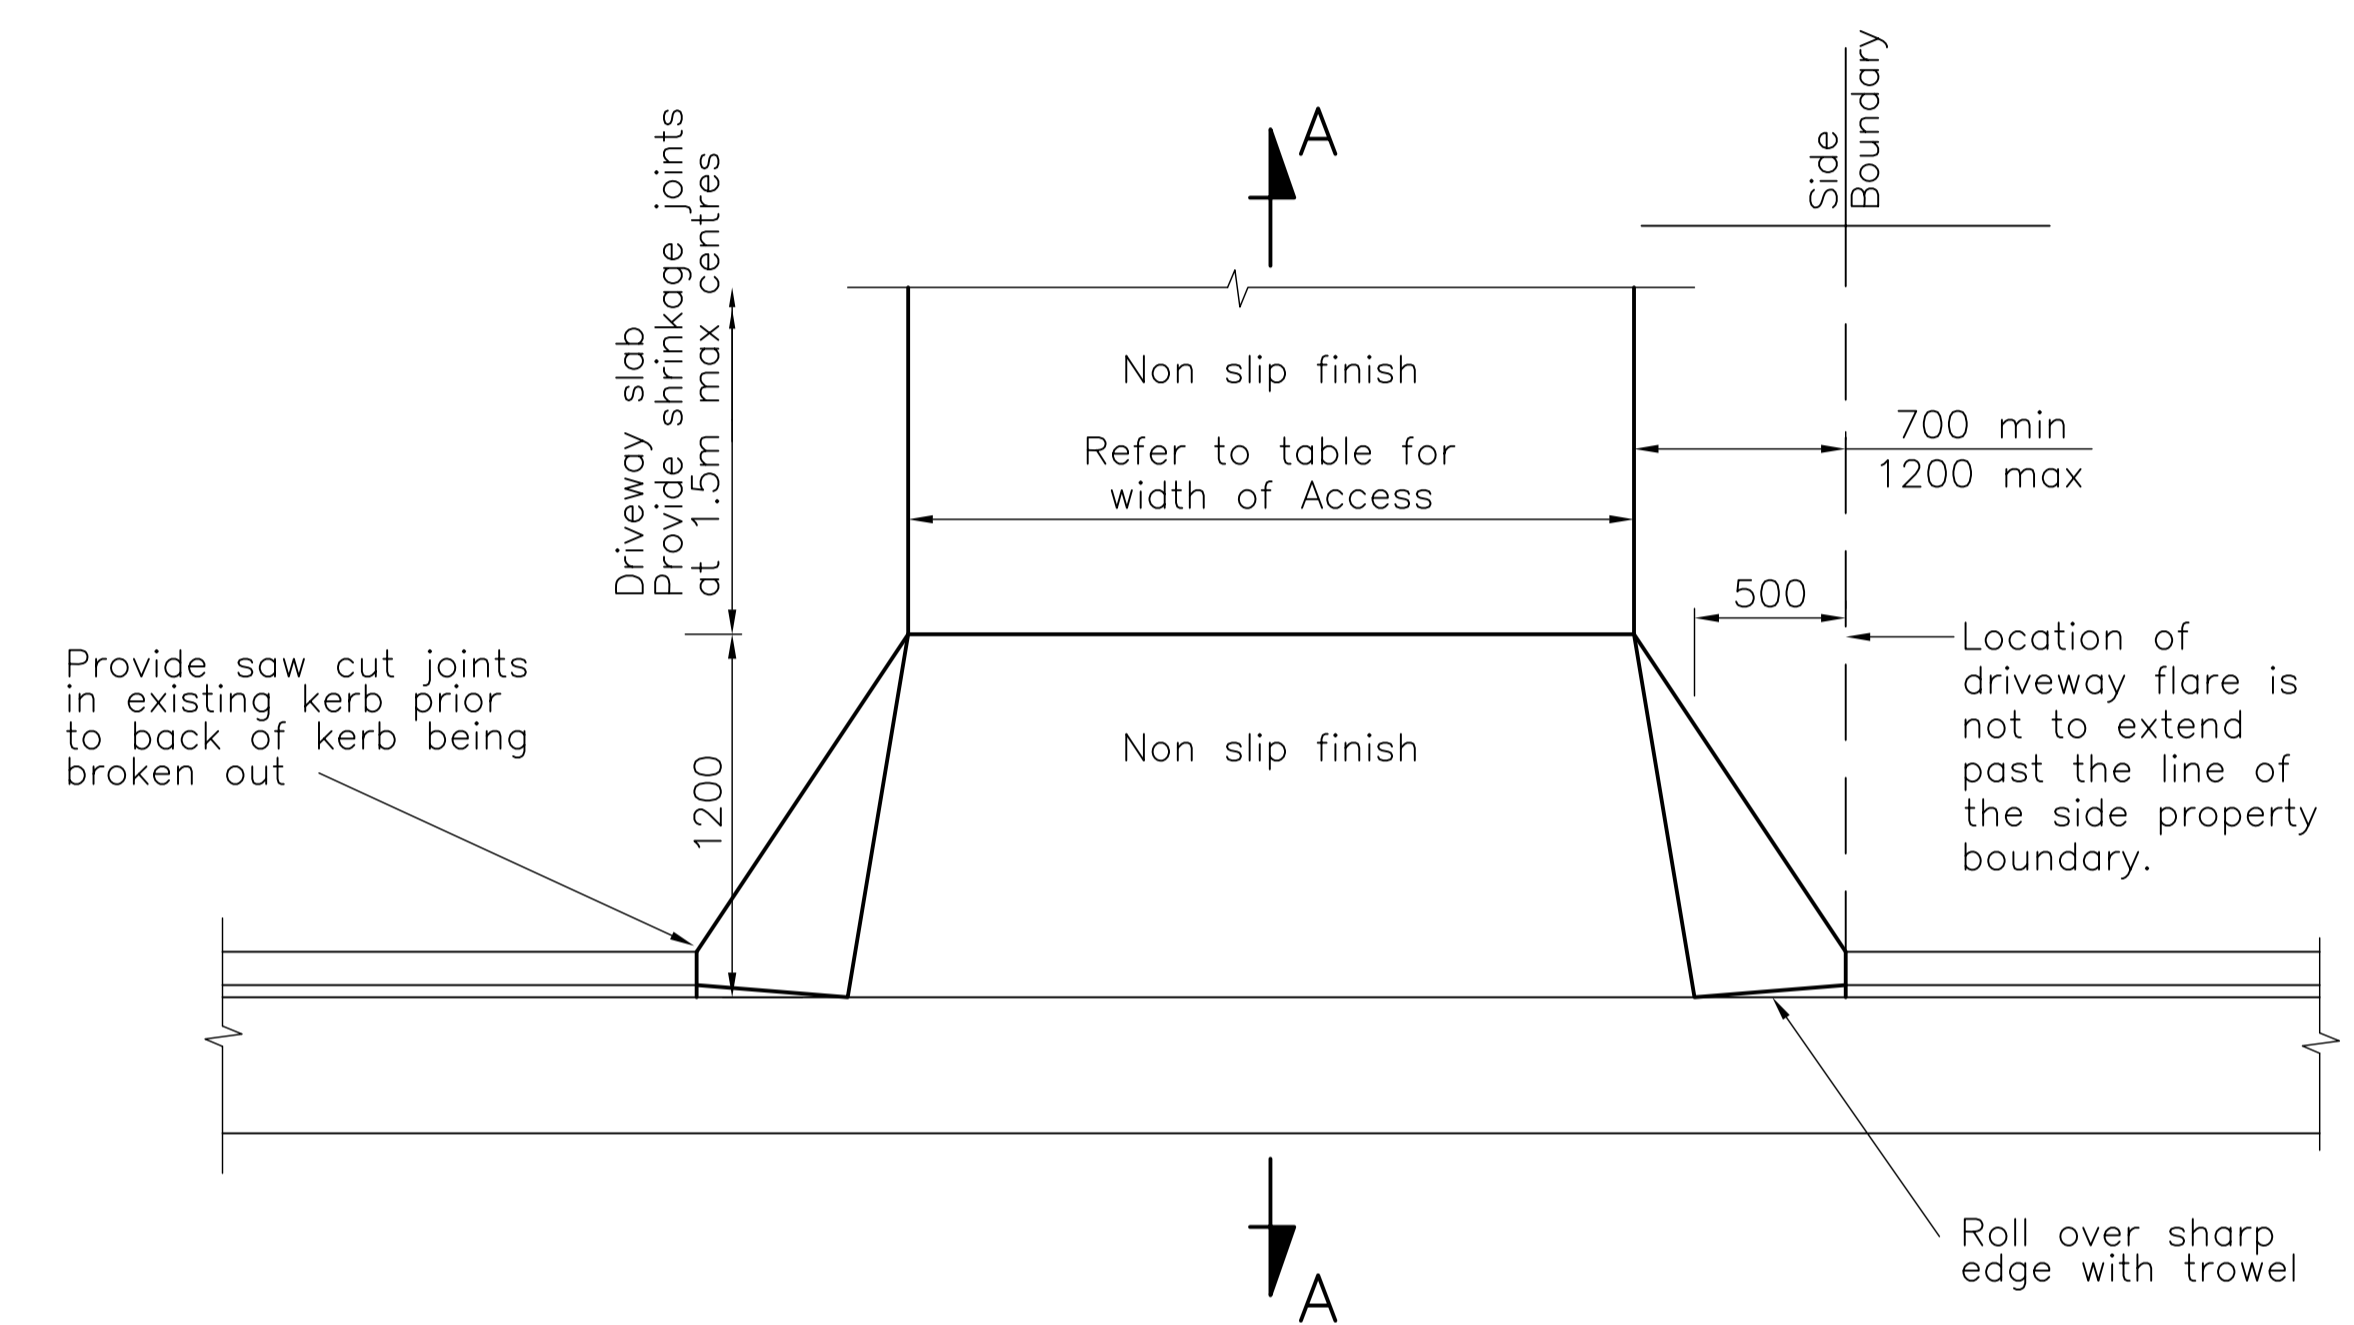

PLAN
DRIVEWAY SLAB

	WIDTH OF ACCESS	
	One way Access	Two way Access
Dwellings and Dual Occupancy	3000 min 6000 max	N/A
Multiple Dwellings	3500 min 4500 max	5000 min 6000 max
Commercial	4000 min 5000 max	6000 min 7000 max
Industrial	N/A	7000 min 10000 max

- NOTES**
- All dimensions are in millimetres unless noted otherwise.
 - Concrete shall be Grade N25 (25 MPa).
 - Driveway crossover to be cast monolithically, no construction joints will be allowed.
 - All driveways shall have a non-slip finish.
 - Ensure 450mm minimum cover to all underground services.
 - All driveways require a Permit to Carry out Works on Council Controlled Land Prior to construction.
 - Construction shall be in accordance with the 'Specification for Kerb and Channel Crossovers and Residential Driveways across Footpaths'.
 - A Council inspection is required prior to pouring the concrete or laying the pavers. A Final Council Inspection is required following completion of the driveway including back filling to edges.
 - Each property may have a maximum of two (2) driveways.
 - Under Council's Kerb Replacement Program, Council will only replace any existing driveway with a plain uncoloured concrete driveway for up to the first 1.2m from the kerb and channel.
 - Maintenance of driveways are the responsibility of the property owner.

No.	DATE	DESCRIPTION	AP'D
C	15/9/2006	LAYBACK KERB ALTERNATIVE ADDED	
B	28/6/2006	WING DIMENSION AMENDED	
A	29/3/2000	ORIGINAL ISSUE	
REVISIONS			

NOTES : Not to Scale
Supersedes TR15

86 Thuringowa Drive
Thuringowa Central, QLD, 4817
Phone : (07) 4773 8411
Fax : (07) 4773 8571
Email : council@thuringowa.qld.gov.au
Web : www.thuringowa.qld.gov.au

DRAWN: NRM/JHS Engineer Approved: Original signed by B.Sue Date: 20/9/2006
CHECKED: WJP Director Approved: Date:

DRIVEWAY CROSSOVERS

STANDARD DRAWING ROADWORKS

10080

A	B	C		
---	---	---	--	--