



ALTERNATIVE ATTACHMENT ARRANGEMENTS


∅ Angle of Installation
 20° - 45° for Parking
 5° for Regulatory and Warning signs

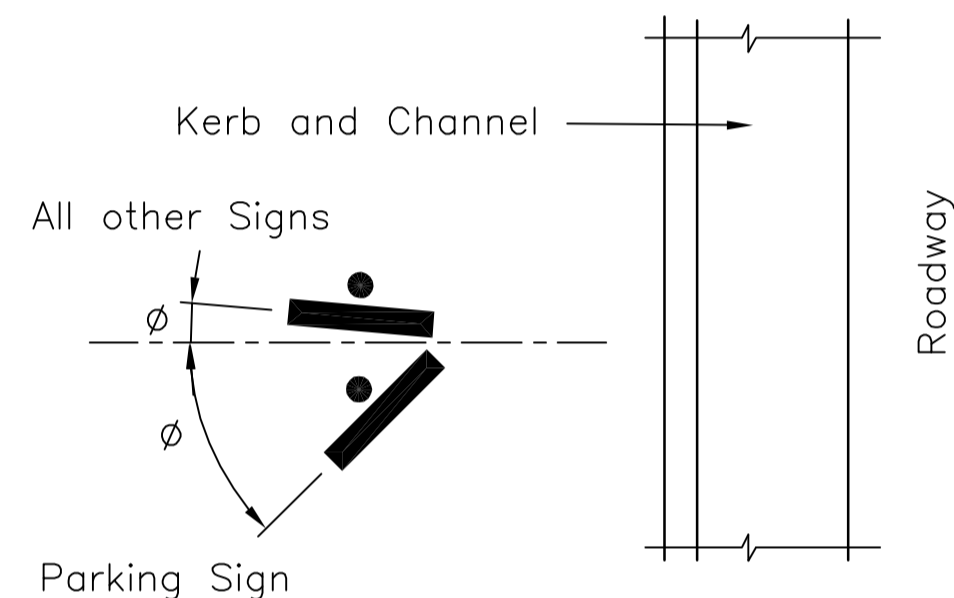


PLAN INSTALLATION DETAIL

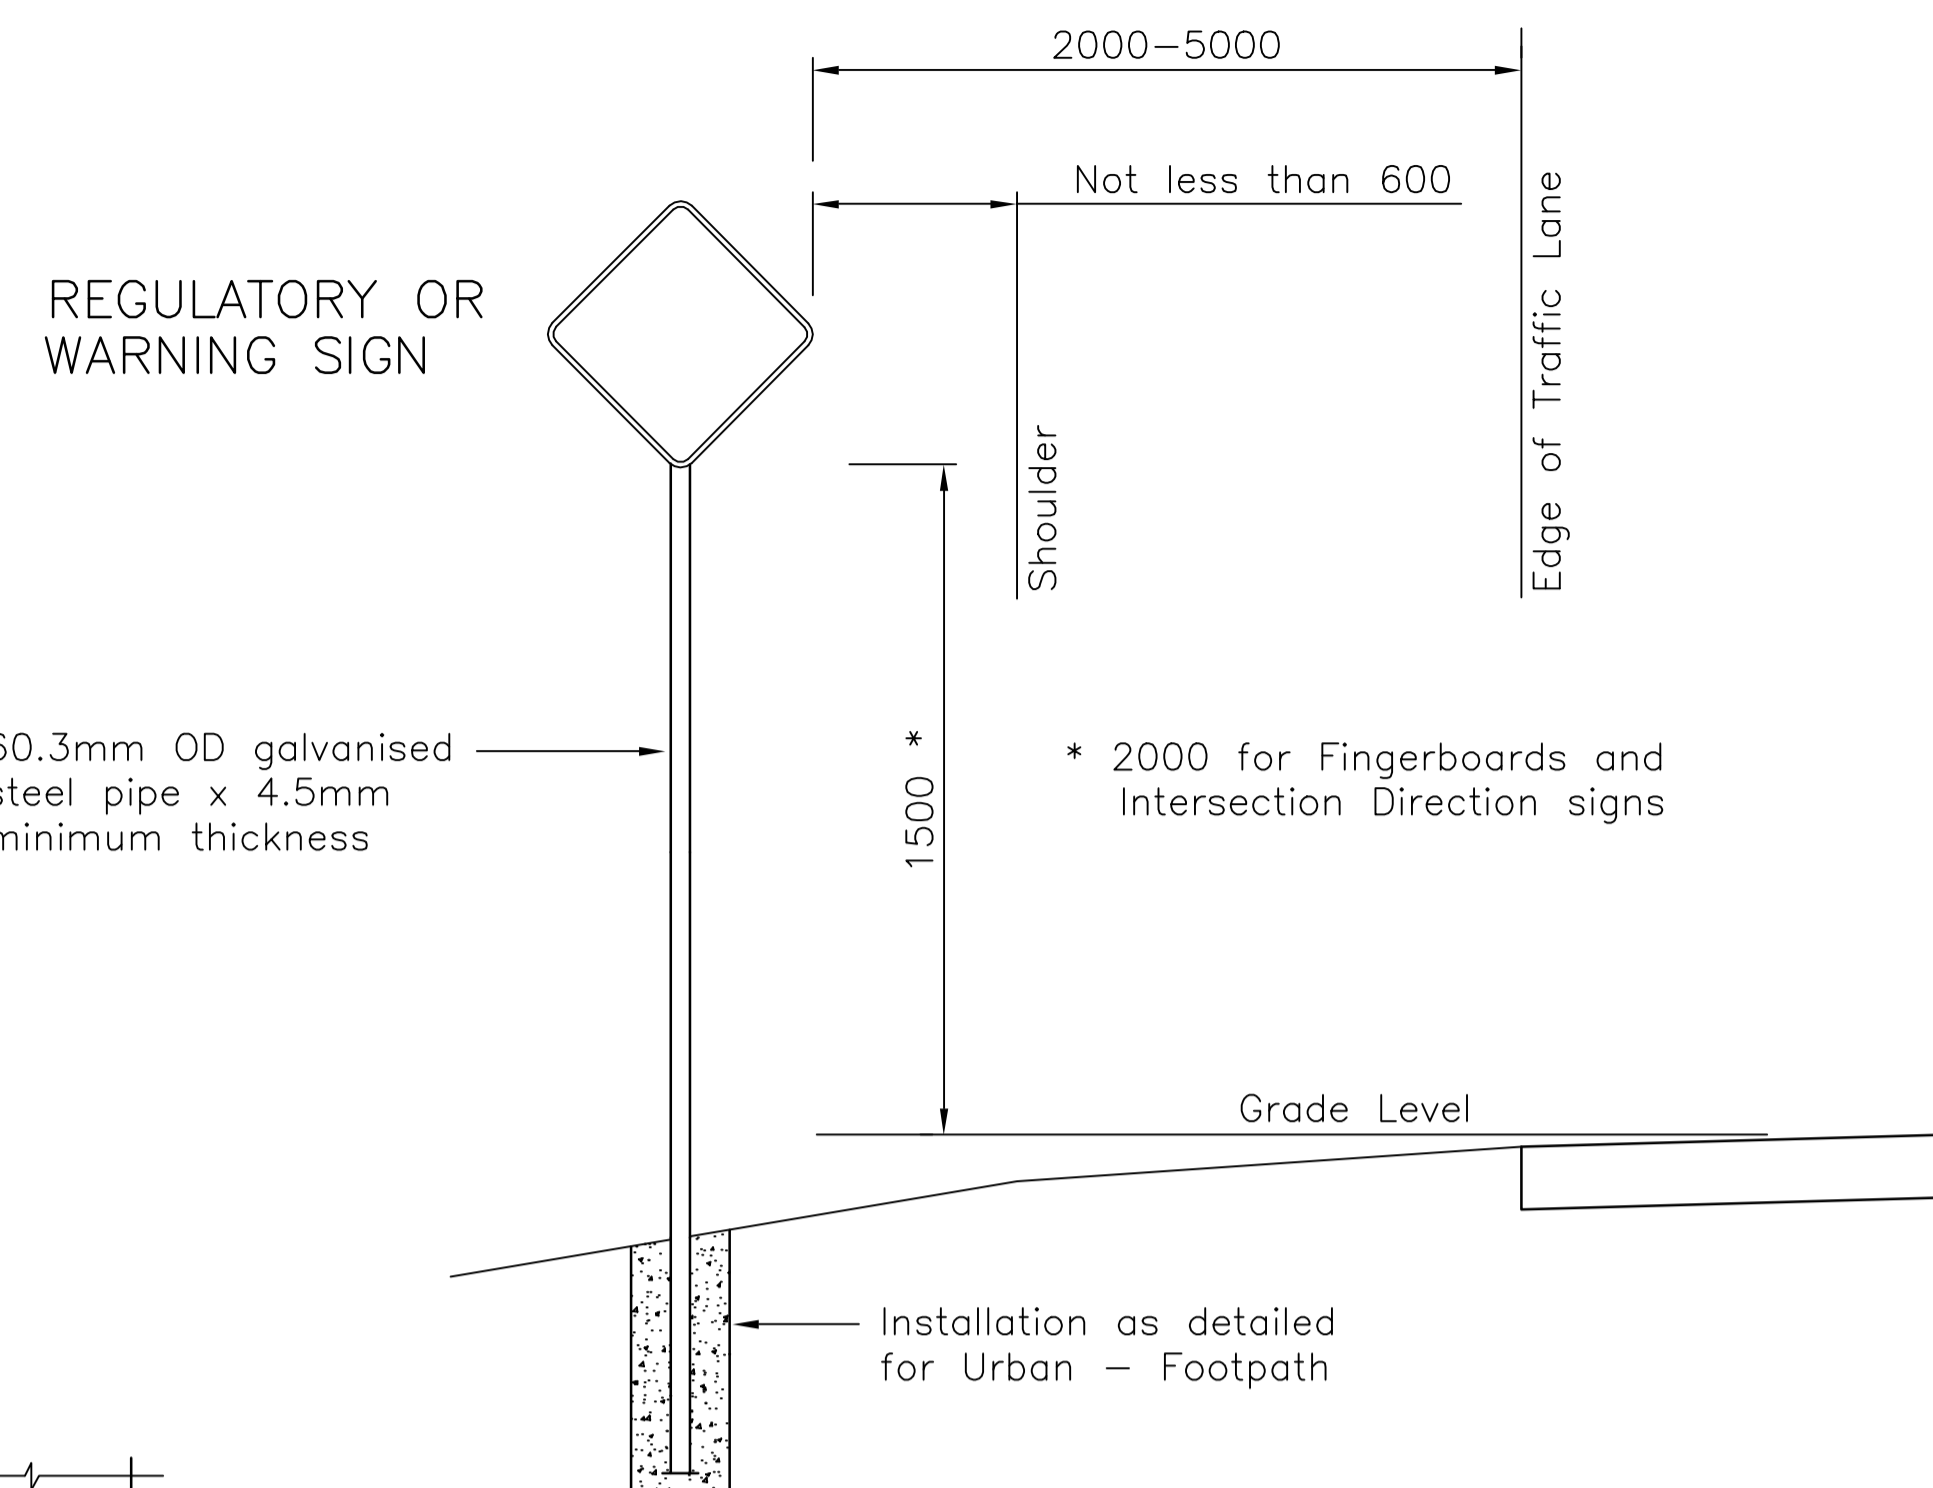

RURAL INSTALLATION

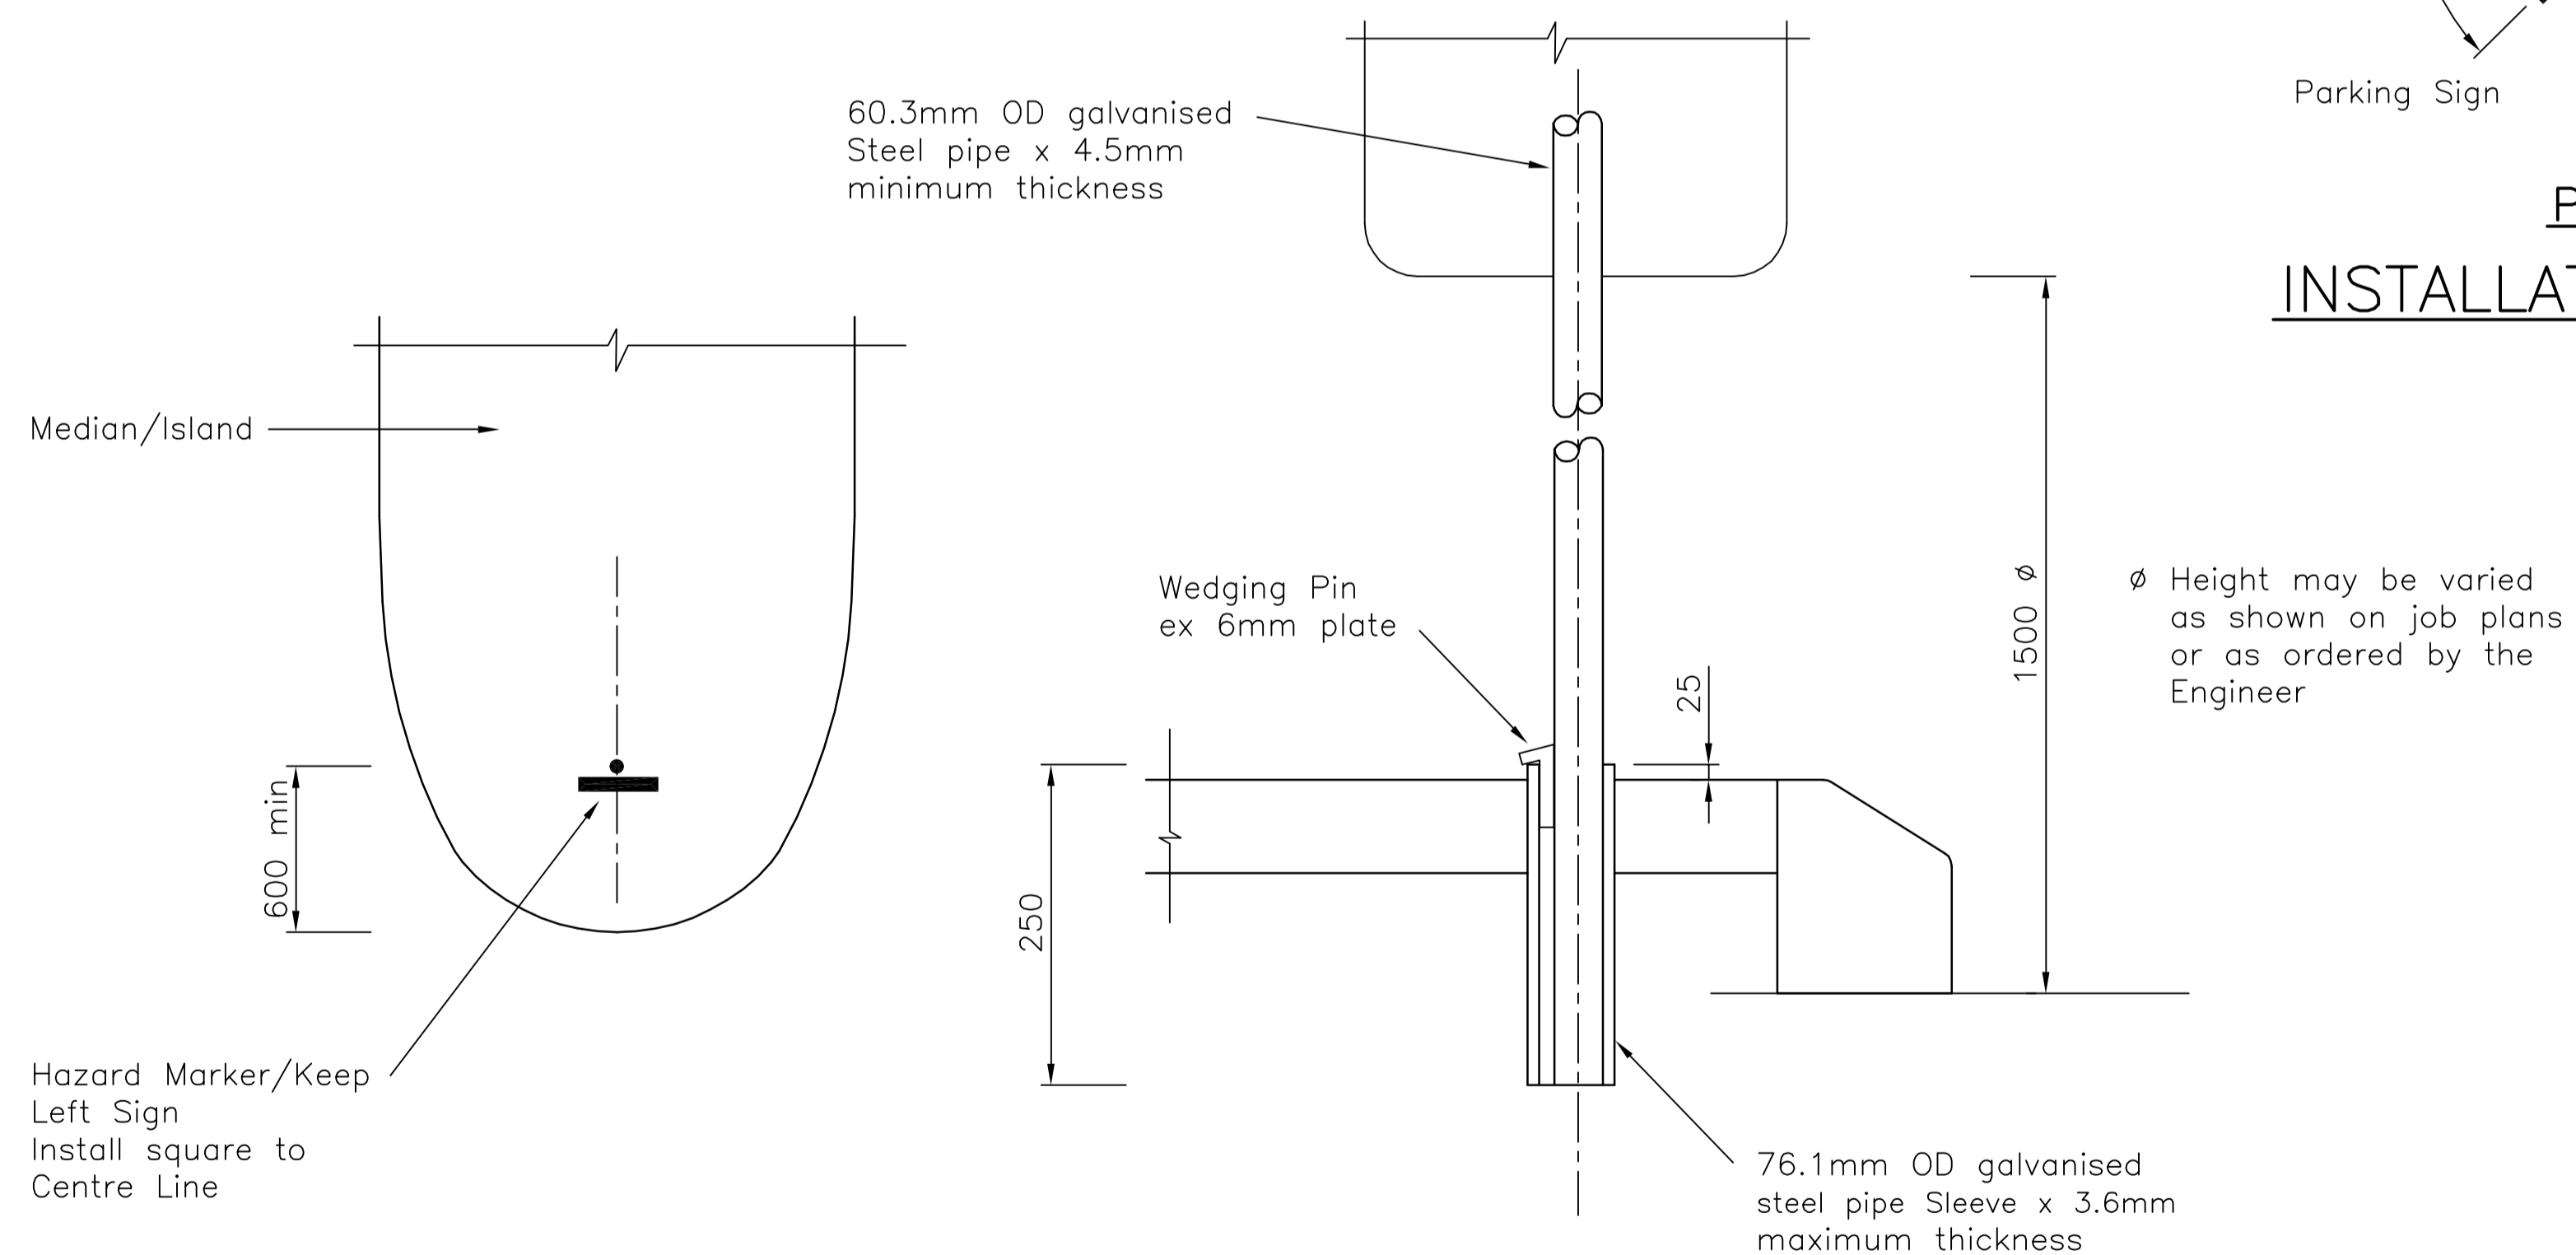

URBAN INSTALLATION MEDIAN/ISLAND

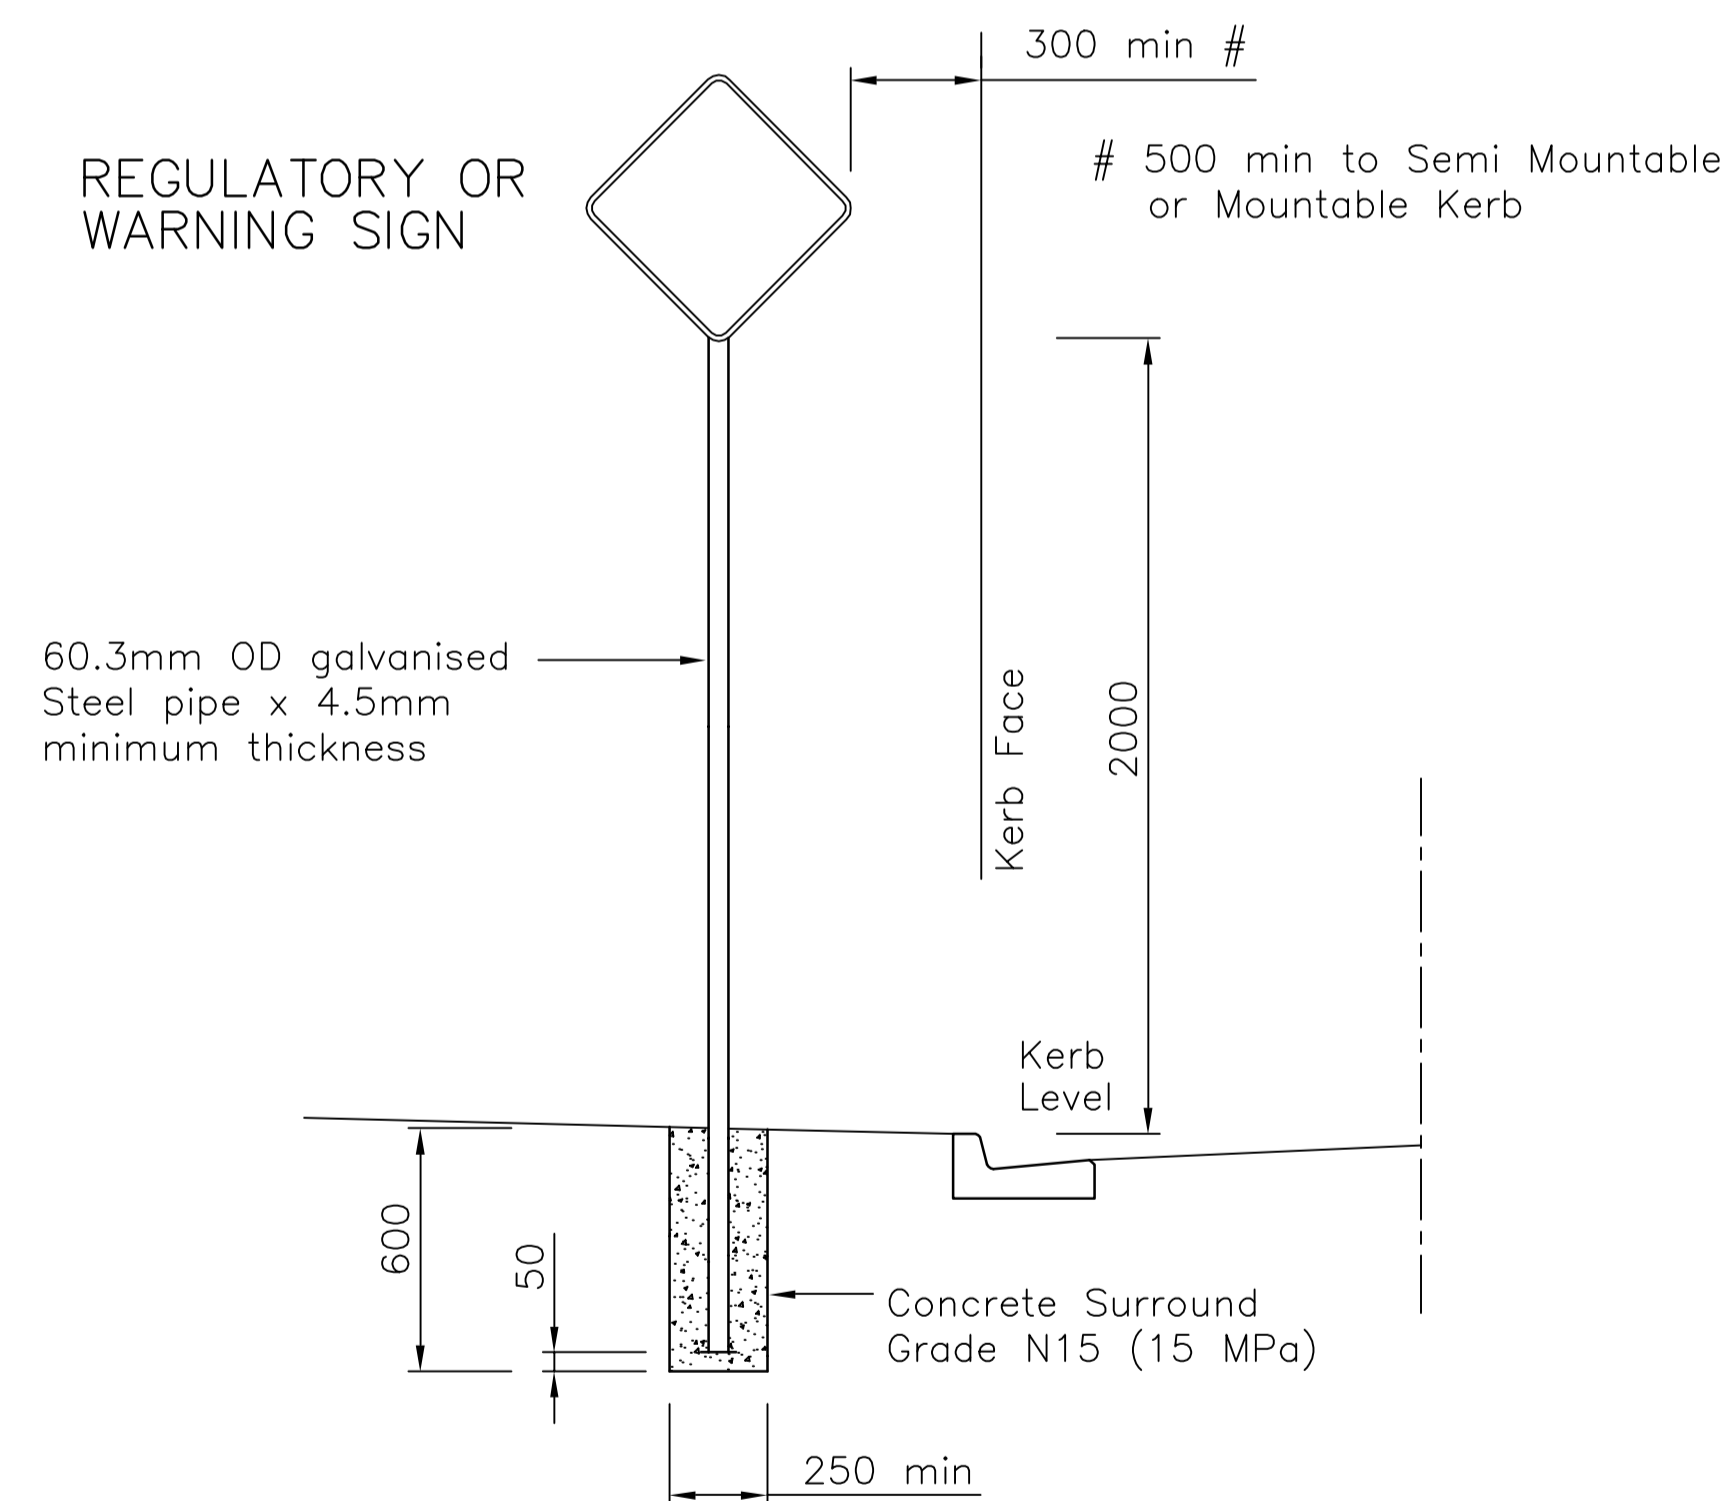

URBAN INSTALLATION FOOTPATH

NOTES : Not to Scale
 Dimensions in millimetres unless noted otherwise
 Supersedes TR10A and 10011B



CITY OF THURINGOWA

86 Thuringowa Drive, Thuringowa Central, QLD. 4817

Phone: 07 4773 8411 Fax: 07 4773 8600

DRAWN: NRN

Engineer Approved: Original Signed by B.Sue Date: 4/2001

CHECKED: WJP

D.E.S. Approved: Original Signed by B.Bailey Date: 1/5/2001

TRAFFIC SIGN INSTALLATION

STANDARD DRAWING ROADWORKS

10130

No.	DATE	DESCRIPTION	AP'D
B	24/4/2001	CHANGED DIMENSIONS TO FOOTING DETAILS	
A	6/4/2000	ORIGINAL ISSUE	
REVISIONS			

A	B				
---	---	--	--	--	--