



ELEVATION

For signs over 1.0m long, additional post with top mounted bracket to be installed


When two signs are to be erected on the same post they are not to be mounted in the same horizontal plane

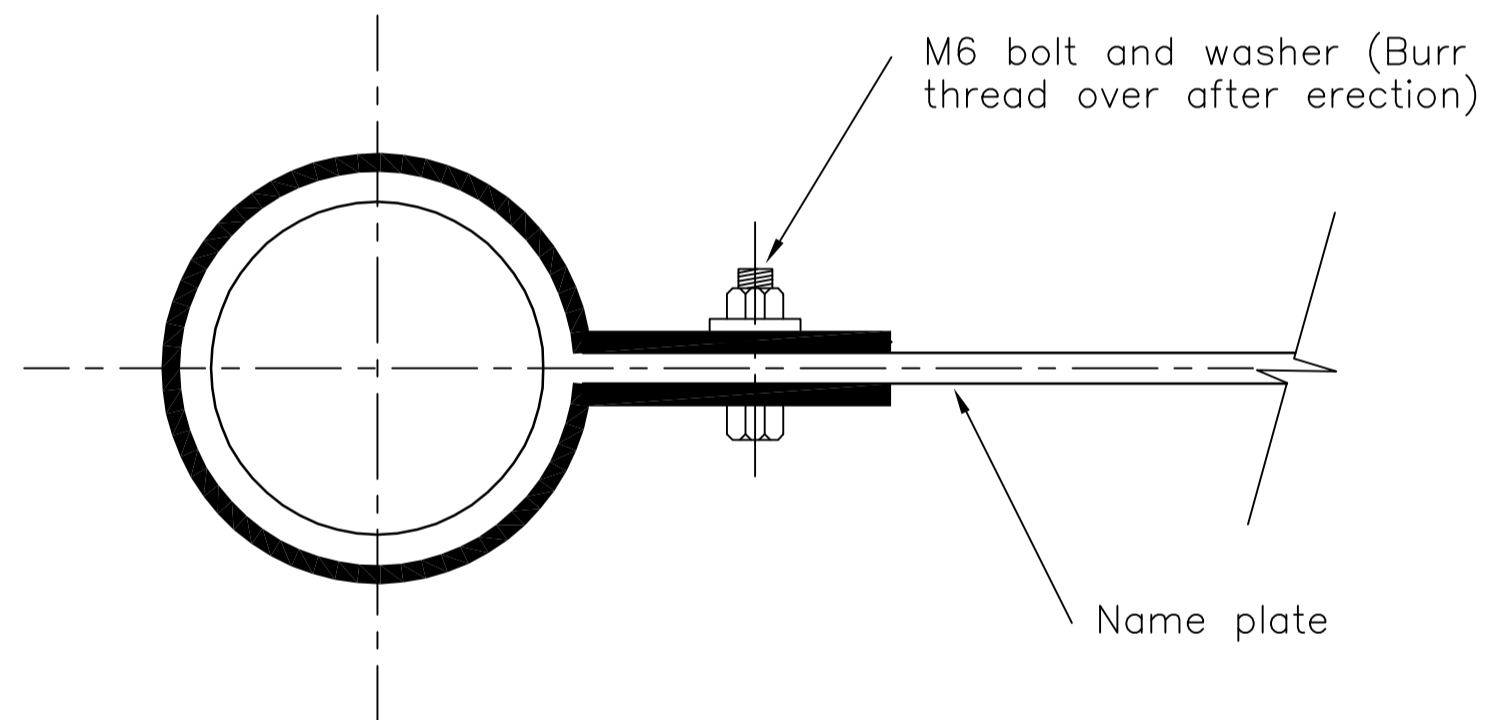

ASSEMBLY DETAIL

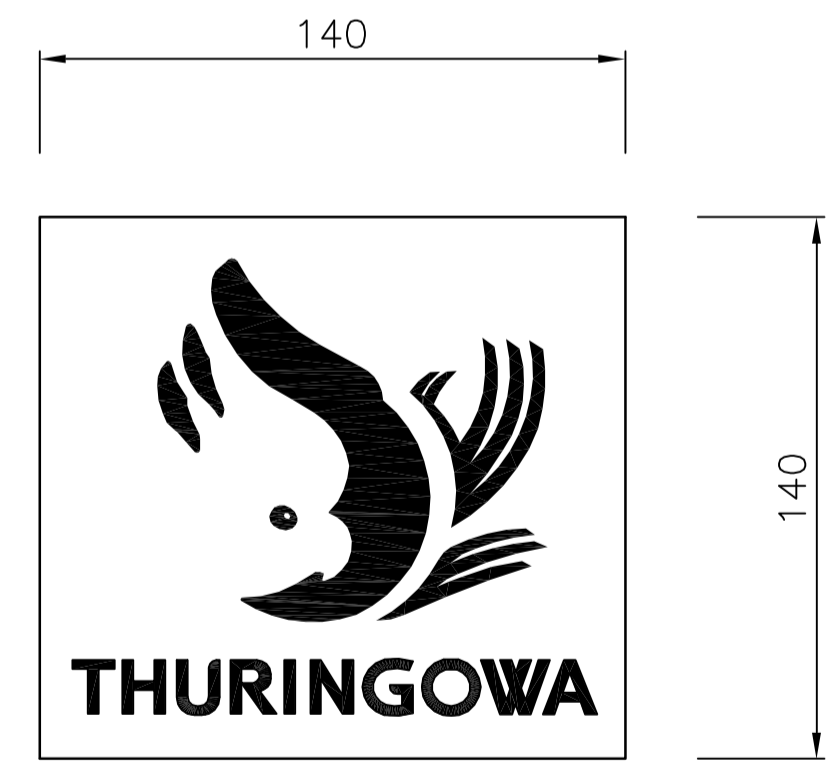


STICK-ON LOGO DETAIL
TO BE OBTAINED FROM COUNCIL OFFICE

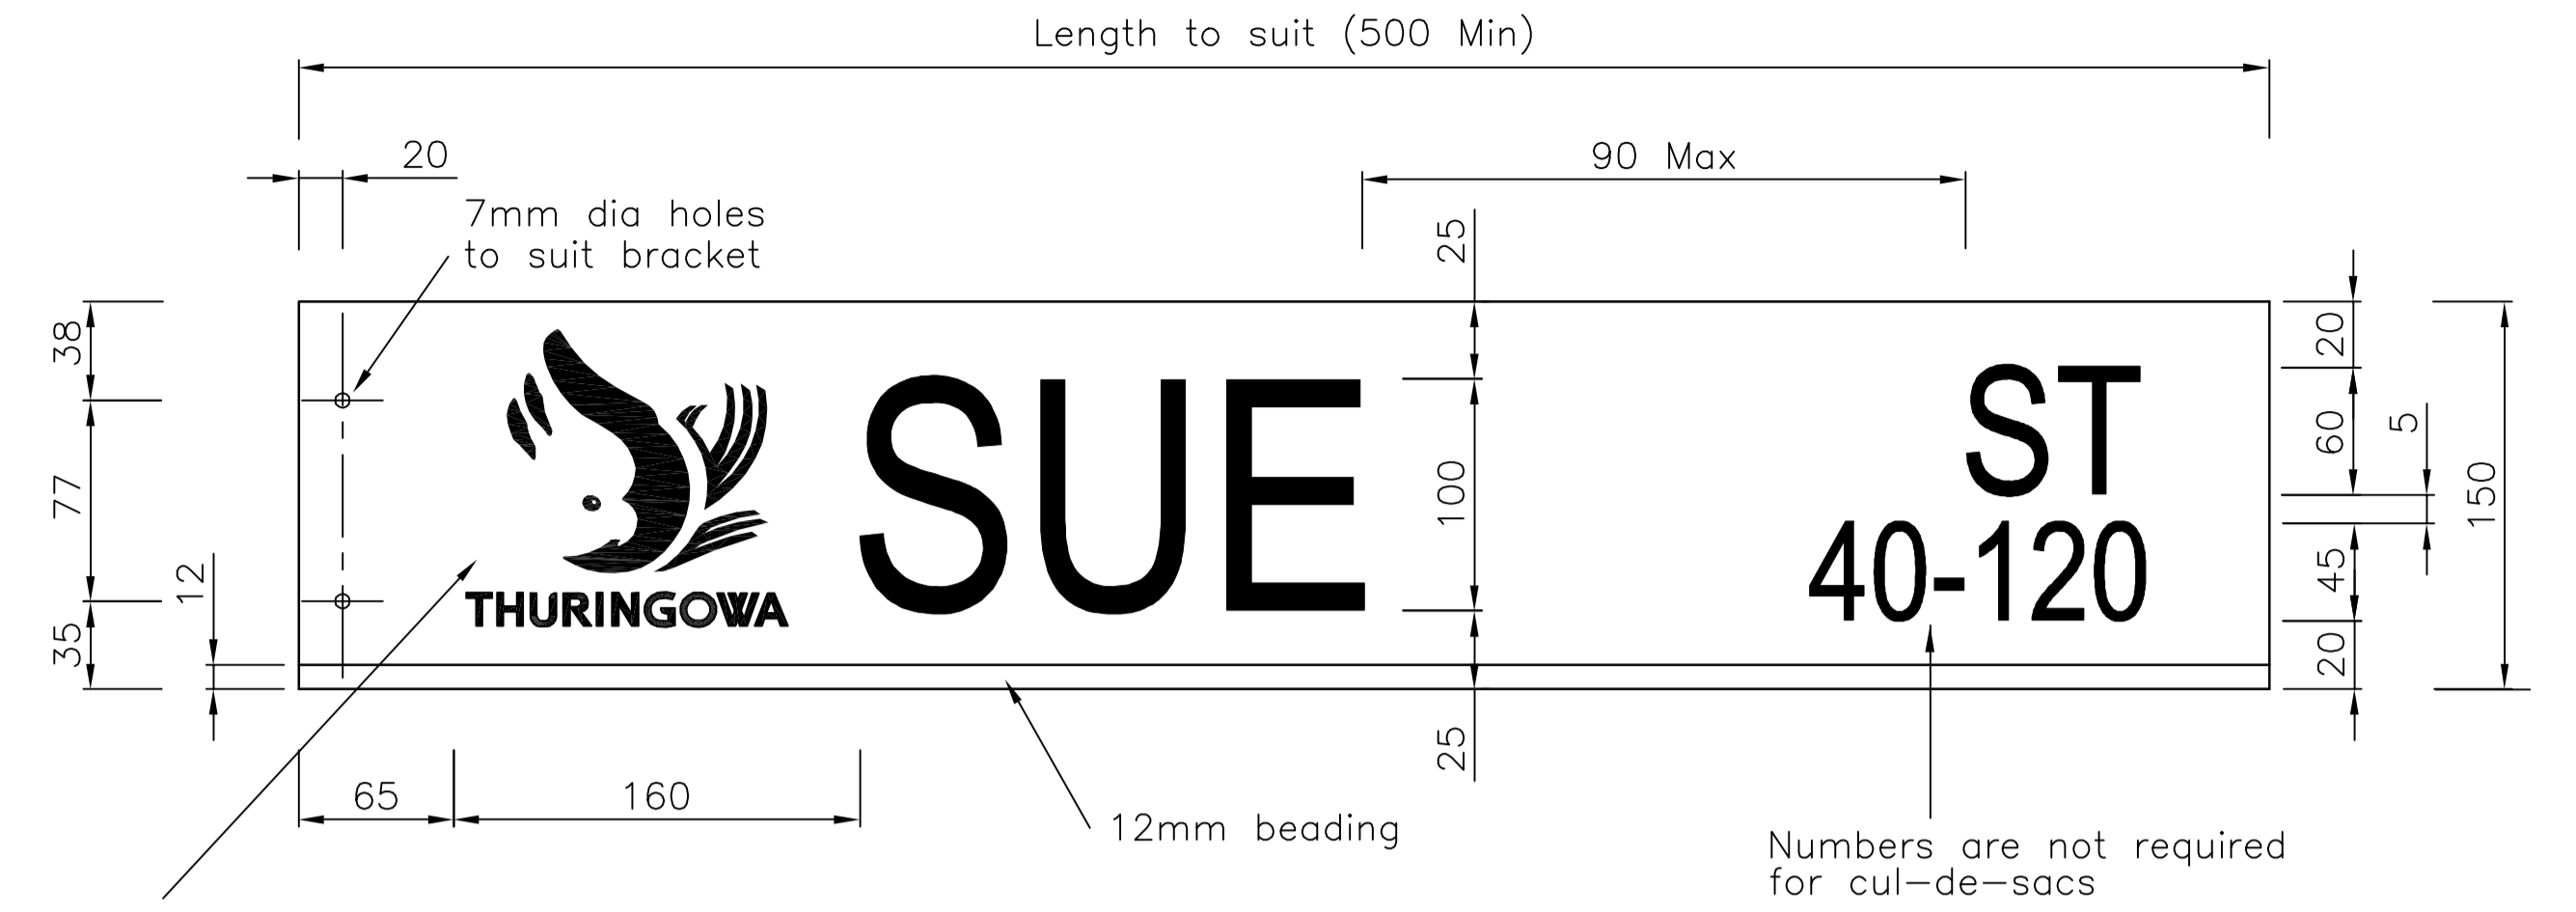


NAME PLATE

City of Thuringowa logo Stick-on to be obtained from Council office. The logo is placed on all street signs


Numbers are not required for cul-de-sacs

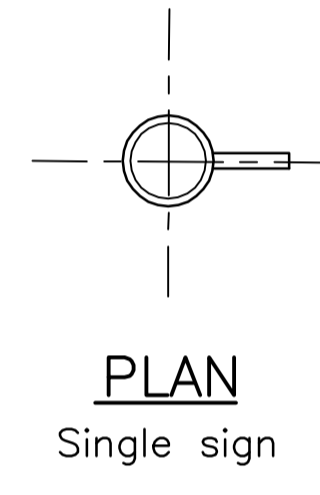

PLAN
Single sign

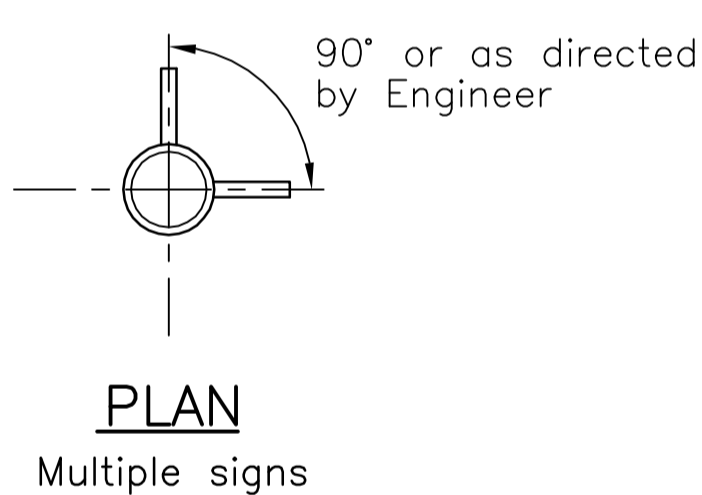

PLAN
Multiple signs

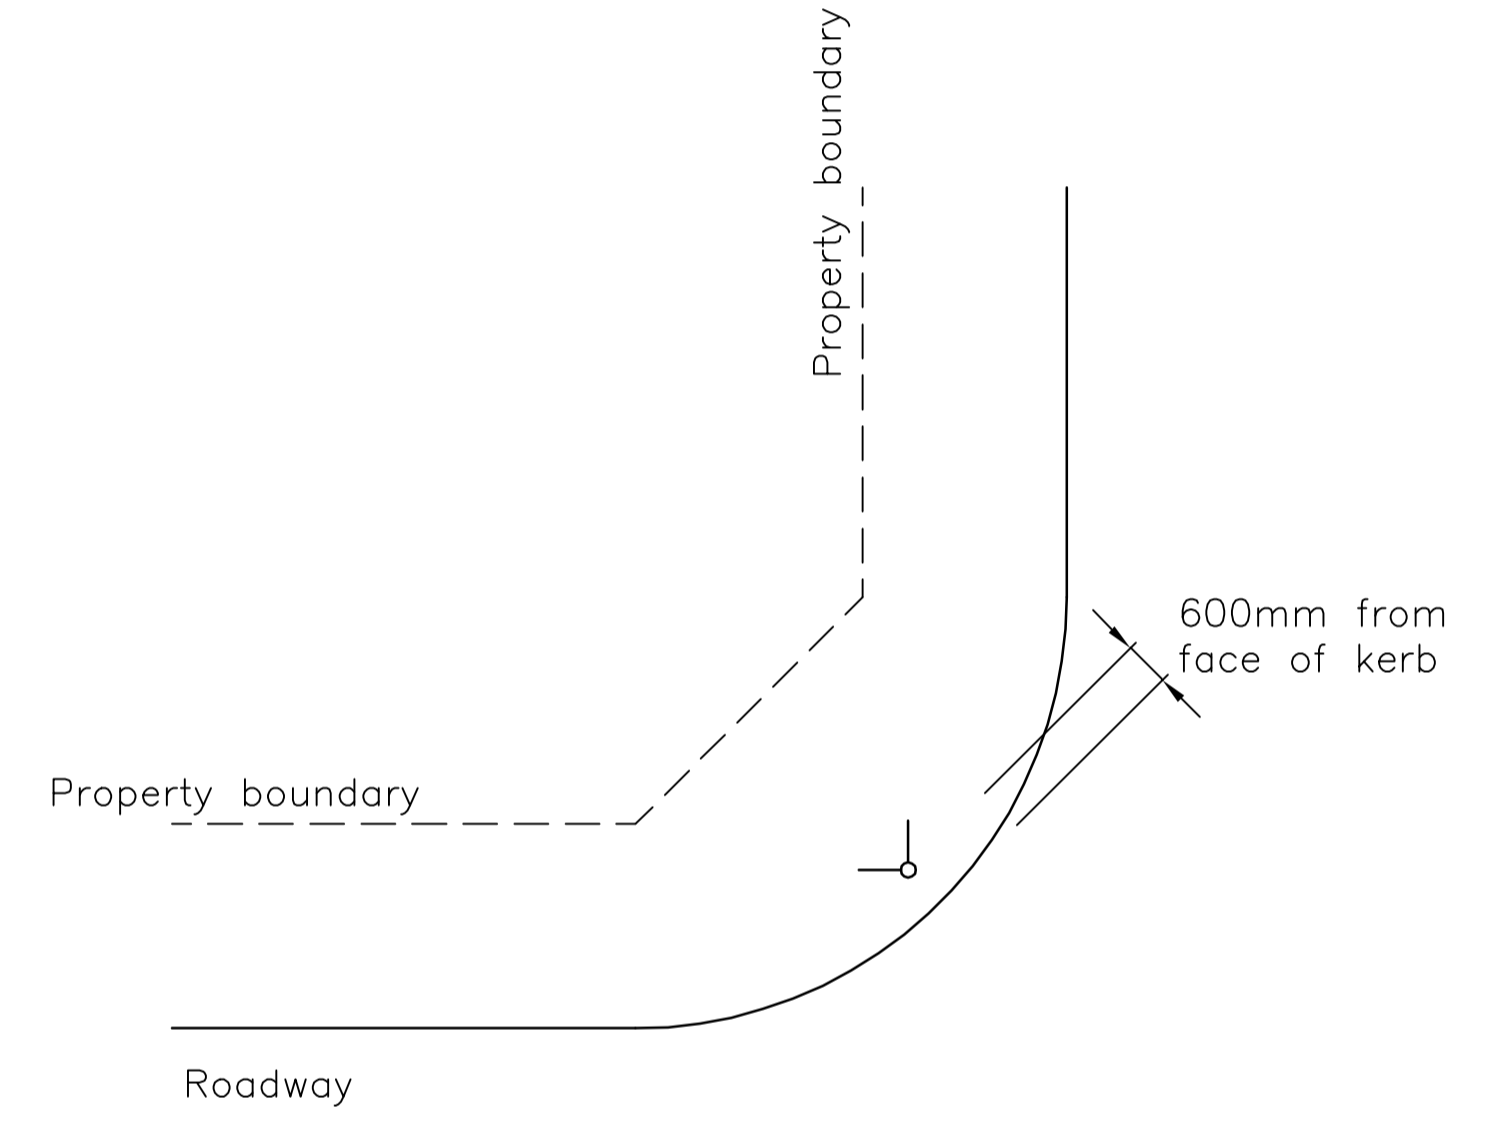

LOCATION PLAN

- NOTES**
- All dimensions are in millimetres unless noted otherwise.
 - Name plate to be approved aluminium section 150mm wide, with holes punched to suit bracket.
 - An approved single aluminium bracket shall be provided with each name plate.
 - Name plate and lettering colours as per City of Thuringowa Signage Manual.
 - Suburban Street Sign
Black lettering on retro-reflective white background and standard black adhesive logo.
 - City Centre Street Sign
Retro-reflective white lettering on Thuringowa Green PMS 357c retro-reflective background and standard colour adhesive logo.
 - Letterings shall be 100mm Series 'B', abbreviations 60mm Series 'C', numerals 45mm Series 'C' to both sides of sign.
 - Lettering and colour codes to comply with AS1743 and AS1906.1 and City of Thuringowa Signage Manual.
 - Name plate shall conform to approved anti-vandalism extrusion.
 - Street names shall be approved by Council.
 - Posts to be 60.3mm O.D. galvanised steel treated after welding and drilling with zinc chromate primer, cold galvanised and finished with silver paint.

No.	DATE	DESCRIPTION	AP'D
B	24/4/2001	CHANGE DIMENSIONS ON NAME PLATE, ELEVATION FOOTING	
A	9/5/2000	ORIGINAL ISSUE	
REVISIONS			

NOTES : Not to Scale
Supersedes TR4B and 10007F

CITY OF THURINGOWA
86 Thuringowa Drive, Thuringowa Central, QLD. 4817
Phone: 07 4773 8411 Fax: 07 4773 8600

DRAWN: NRN Engineer Approved: Original Signed by B.Sue Date: 4/2001
CHECKED: WJP D.E.S. Approved: Original Signed by B.Bailey Date: 1/5/2001

STREET NAME PLATE

STANDARD DRAWING ROADWORKS
10135

A	B				
---	---	--	--	--	--