




1 SITE SECTION - A
SCALE 1:500 @ A1
SCALE 1:1000@ A3

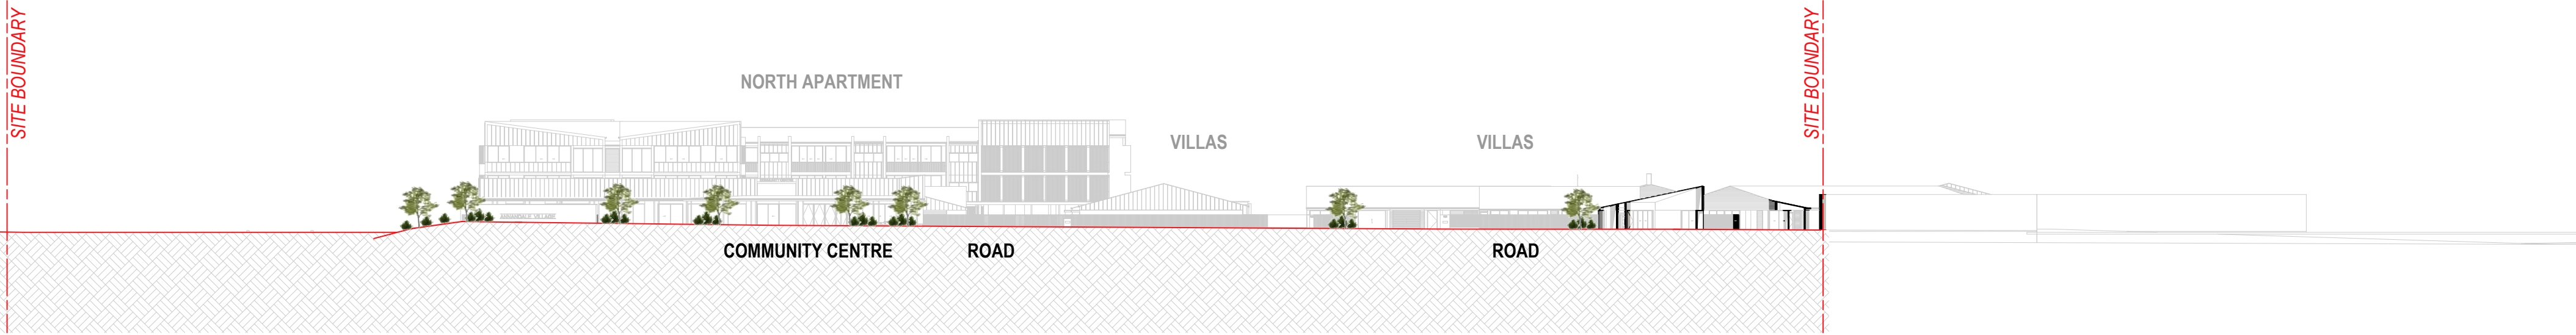


2 SITE SECTION - B
SCALE 1:500 @ A1
SCALE 1:1000@ A3

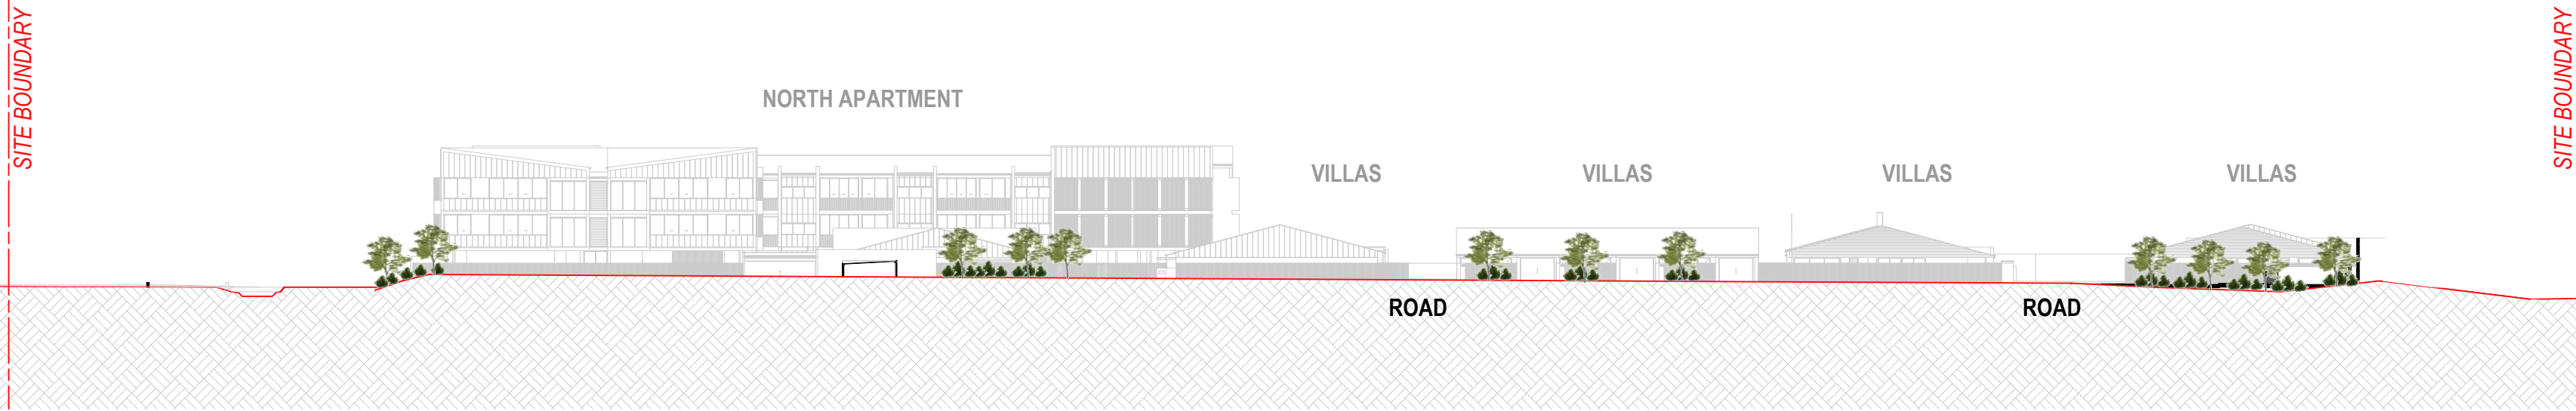


3 SITE SECTION - C
SCALE 1:500 @ A1
SCALE 1:1000@ A3

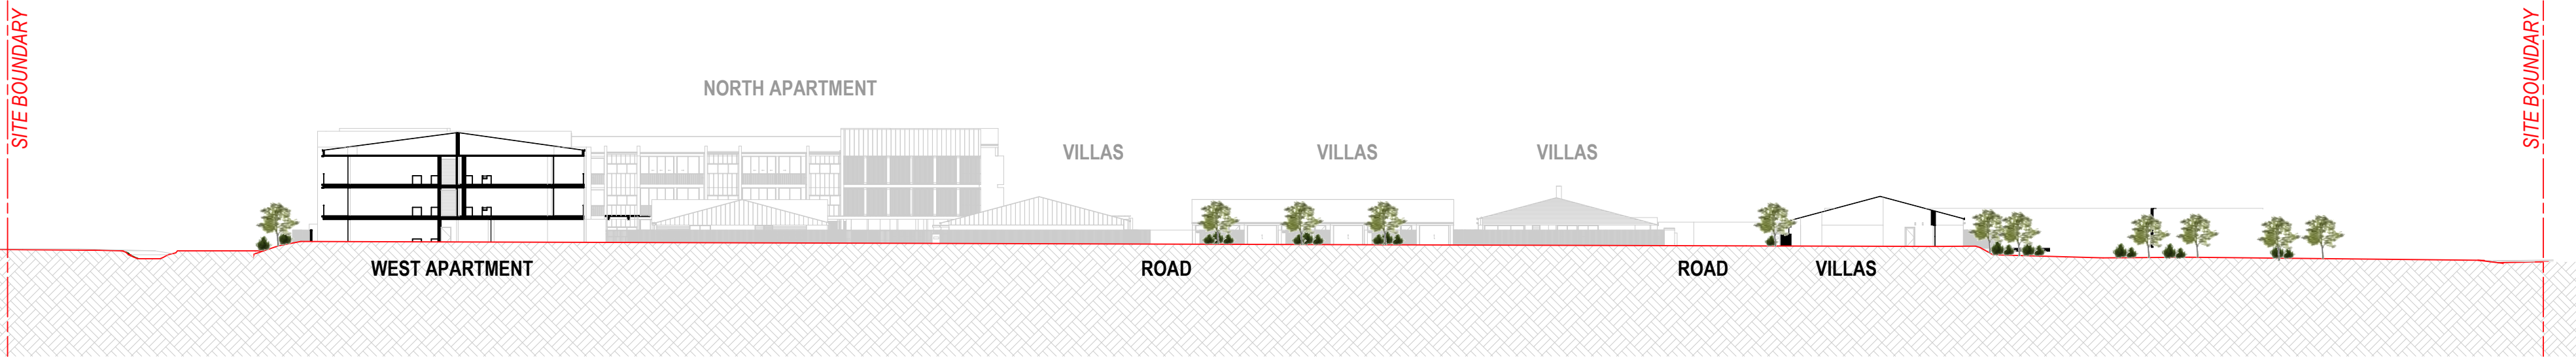

4 SITE SECTION - D
SCALE 1:500 @ A1
SCALE 1:1000@ A3

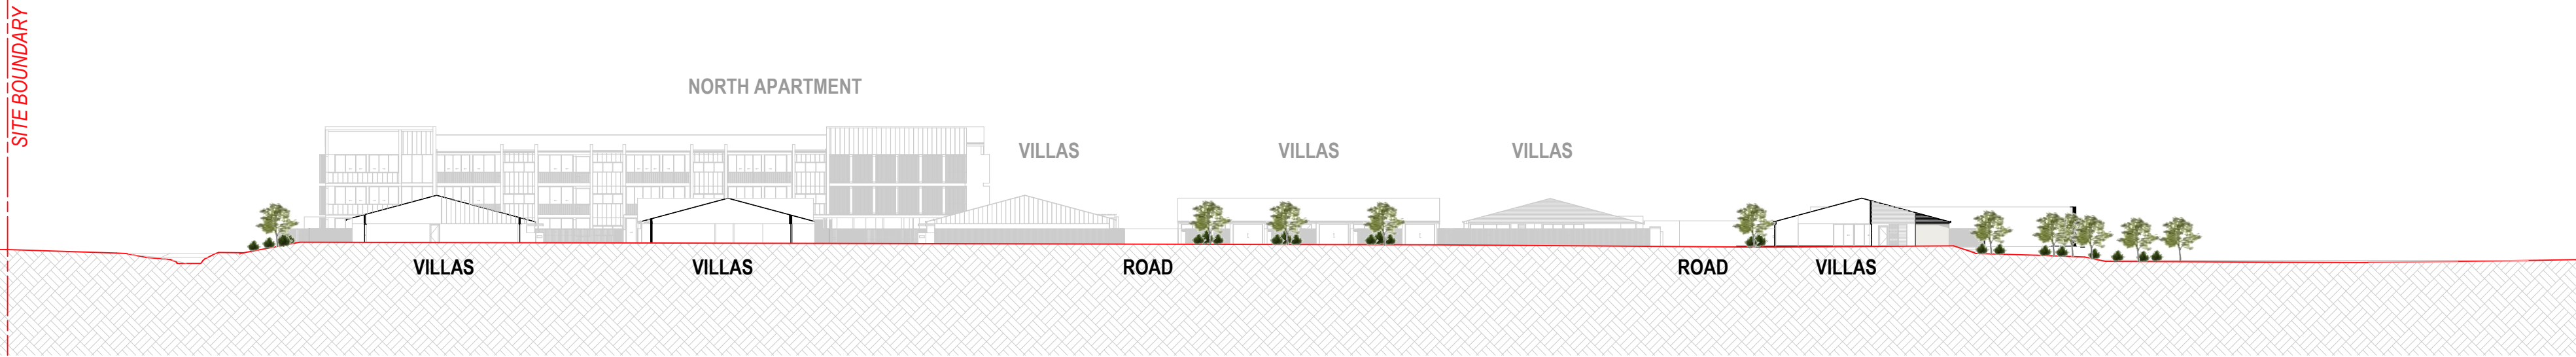

5 SITE SECTION - E
SCALE 1:500 @ A1
SCALE 1:1000@ A3

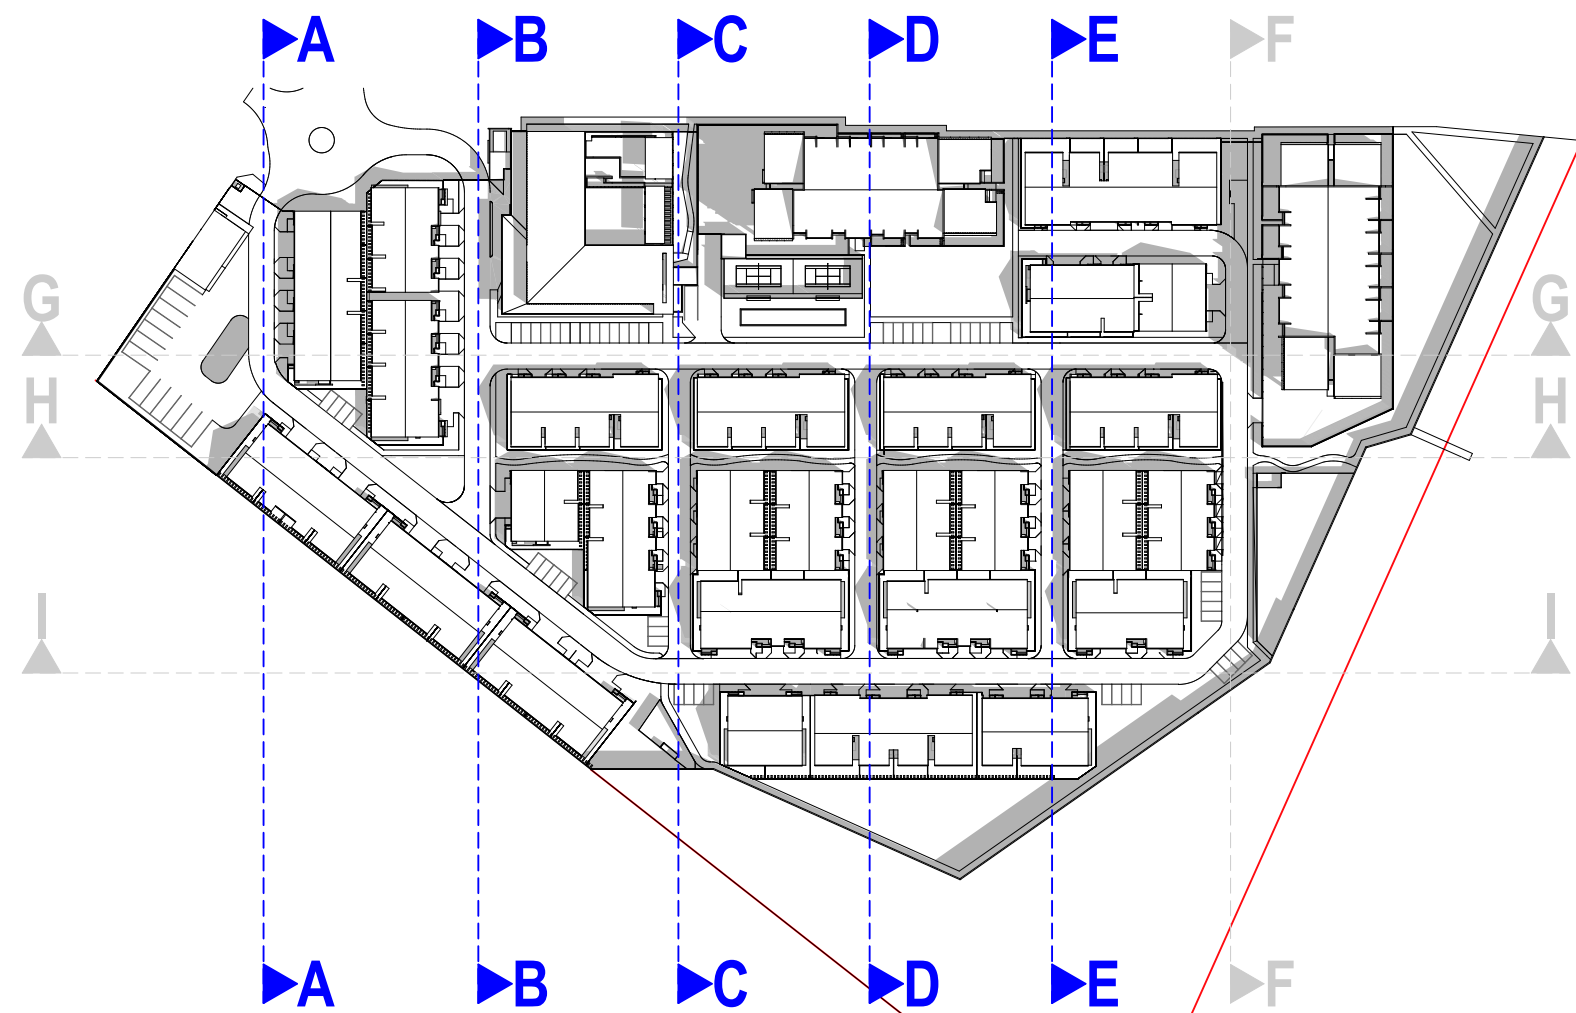

6 KEY PLAN
SCALE 1:2000 @ A1
SCALE 1:4000@ A3

NOTE: BUILDING HEIGHTS, SITE LEVELS, AND FALLS ARE DIAGRAMMATIC ONLY. ACTUAL BUILDING LEVEL MAY VARY BY ~500mm. REFER TO CIVIL ENGINEER'S DOCUMENTATION FOR BULKEARTHWORKS. LEVELS SUBJECT TO CHANGE DURING DETAILED DESIGN

0 5 10 15 20 25 30 35 40 45 50

SCALE 1:500 @ A1
SCALE 1:1000 @ A3

COTTEEPARKER

BRISBANE
T 61 7 3846 7422
COTTEE PARKER ARCHITECTS PTY LTD
ABN 77 010 924 106
COTTEEPARKER.COM.AU



BIMcloud: CPACLBIMM01 - BIMcloud/2300/7309 Parkside Annandale Masterplan Master: 11/12/2024: 11:47 AM

Parkside Annandale Retirement Village

33 UNIVERSITY ROAD, ANNANDALE
CLIENT - PARKSIDE DEVELOPMENTS PTY LTD

DRAWING TITLE

SITE SECTIONS

P01 - DA Submission
ISSUE PURPOSE
DATE 11/12/2024
V/D/L GP BD
D C A
DEVELOPMENT APPROVAL


JOB No
7309

DRAWING No
SDA-3101


ISSUE
P01



1 SITE SECTION - F
SCALE 1:500 @ A1
SCALE 1:1000@ A3

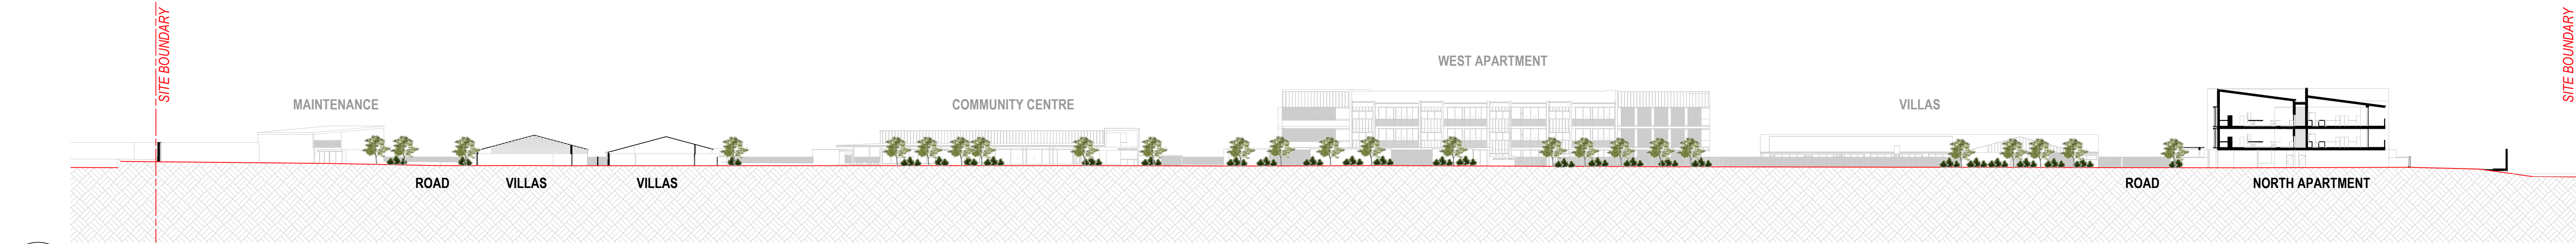


2 SITE SECTION - G
SCALE 1:500 @ A1
SCALE 1:1000@ A3

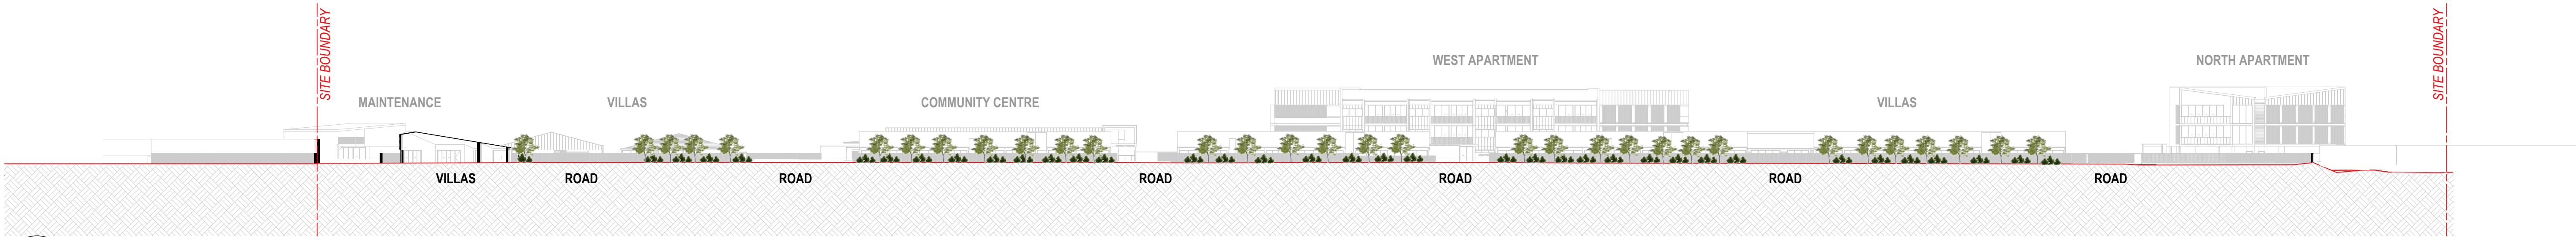

4 SITE SECTION - H
SCALE 1:500 @ A1
SCALE 1:1000@ A3



5 SITE SECTION - I
SCALE 1:500 @ A1
SCALE 1:1000@ A3

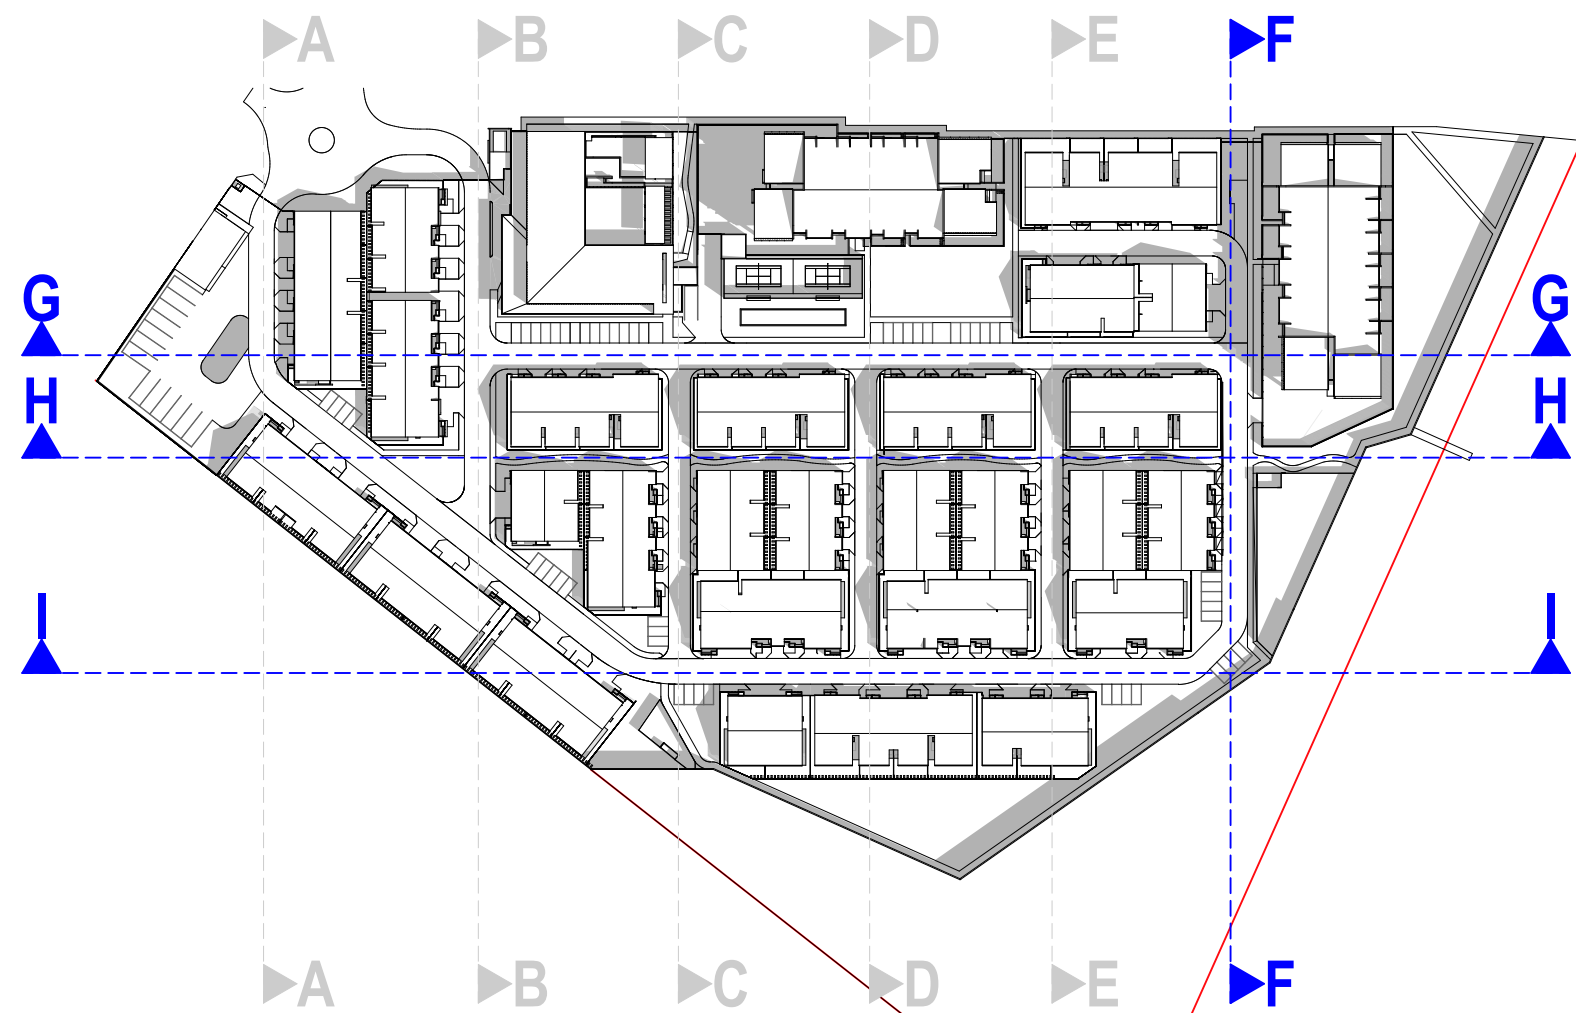

3 KEY PLAN
SCALE 1:2000 @ A1
SCALE 1:4000@ A3

NOTE: BUILDING HEIGHTS, SITE LEVELS, AND FALLS ARE DIAGRAMMATIC ONLY. ACTUAL BUILDING LEVEL MAY VARY BY ~500mm. REFER TO CIVIL ENGINEER'S DOCUMENTATION FOR BULKEARTHWORKS. LEVELS SUBJECT TO CHANGE DURING DETAILED DESIGN

0 5 10 15 20 25 30 35 40 45 50

SCALE 1:500 @ A1
SCALE 1:1000 @ A3

COTTEEPARKER

BRISBANE
T 61 7 3846 7422
COTTEE PARKER ARCHITECTS PTY LTD
ABN 77 010 924 106
COTTEEPARKER.COM.AU



Parkside Annandale Retirement Village

33 UNIVERSITY ROAD, ANNANDALE
CLIENT - PARKSIDE DEVELOPMENTS PTY LTD

DRAWING TITLE

SITE SECTIONS

ISSUE

P01 - DA Submission
ISSUE PURPOSE
DATE 11/12/2024
VTDL GP BD
D C A
DEVELOPMENT APPROVAL

JOB No

7309

DRAWING No

SDA-3102

P01