


**PARK RESIDENTIAL SUBDIVISION INTERSECTIONS**

**TYPE 1**


Dimensions in Metres

FOR INTERSECTIONS WITH HIGHWAYS  
REFER TO AUSTRROADS AND DEPARTMENT  
OF MAIN ROADS TURNOUT DETAILS

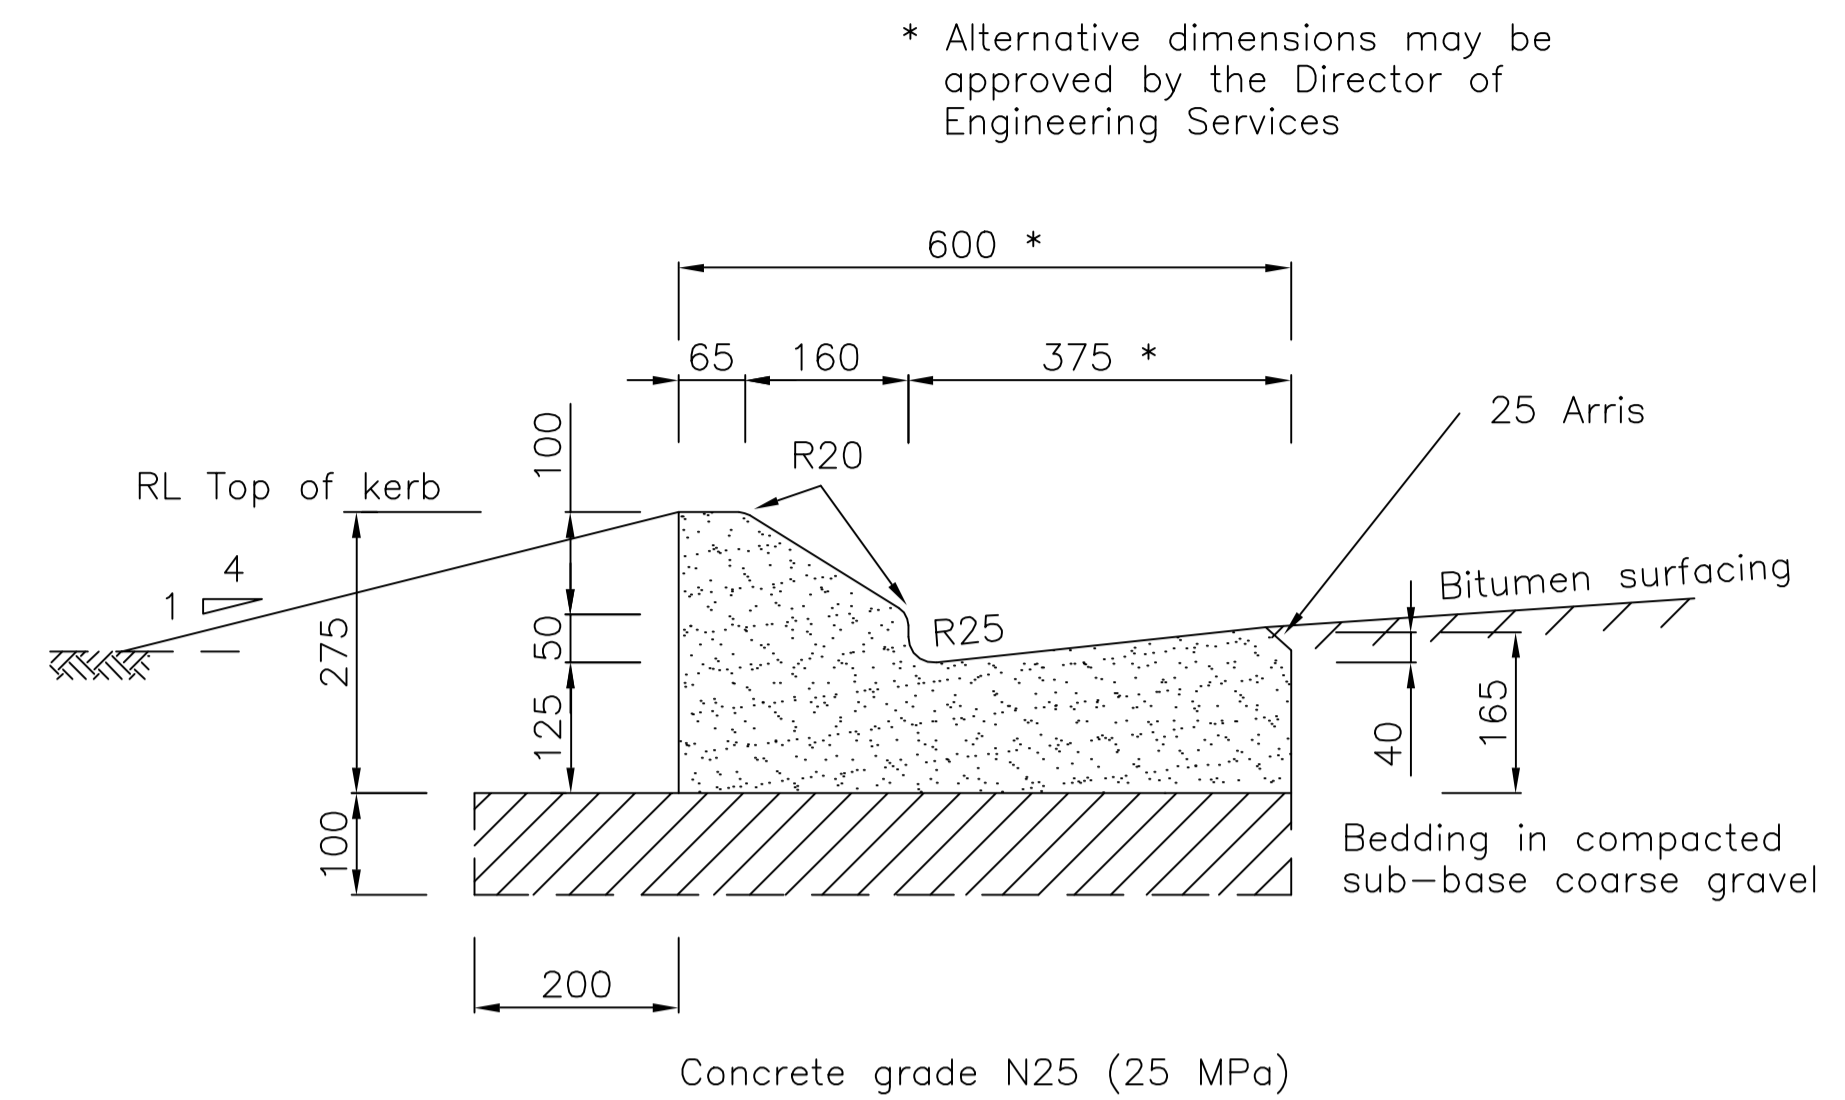

**SEMI MOUNTABLE KERB AND CHANNEL**

Dimensions in Millimetres

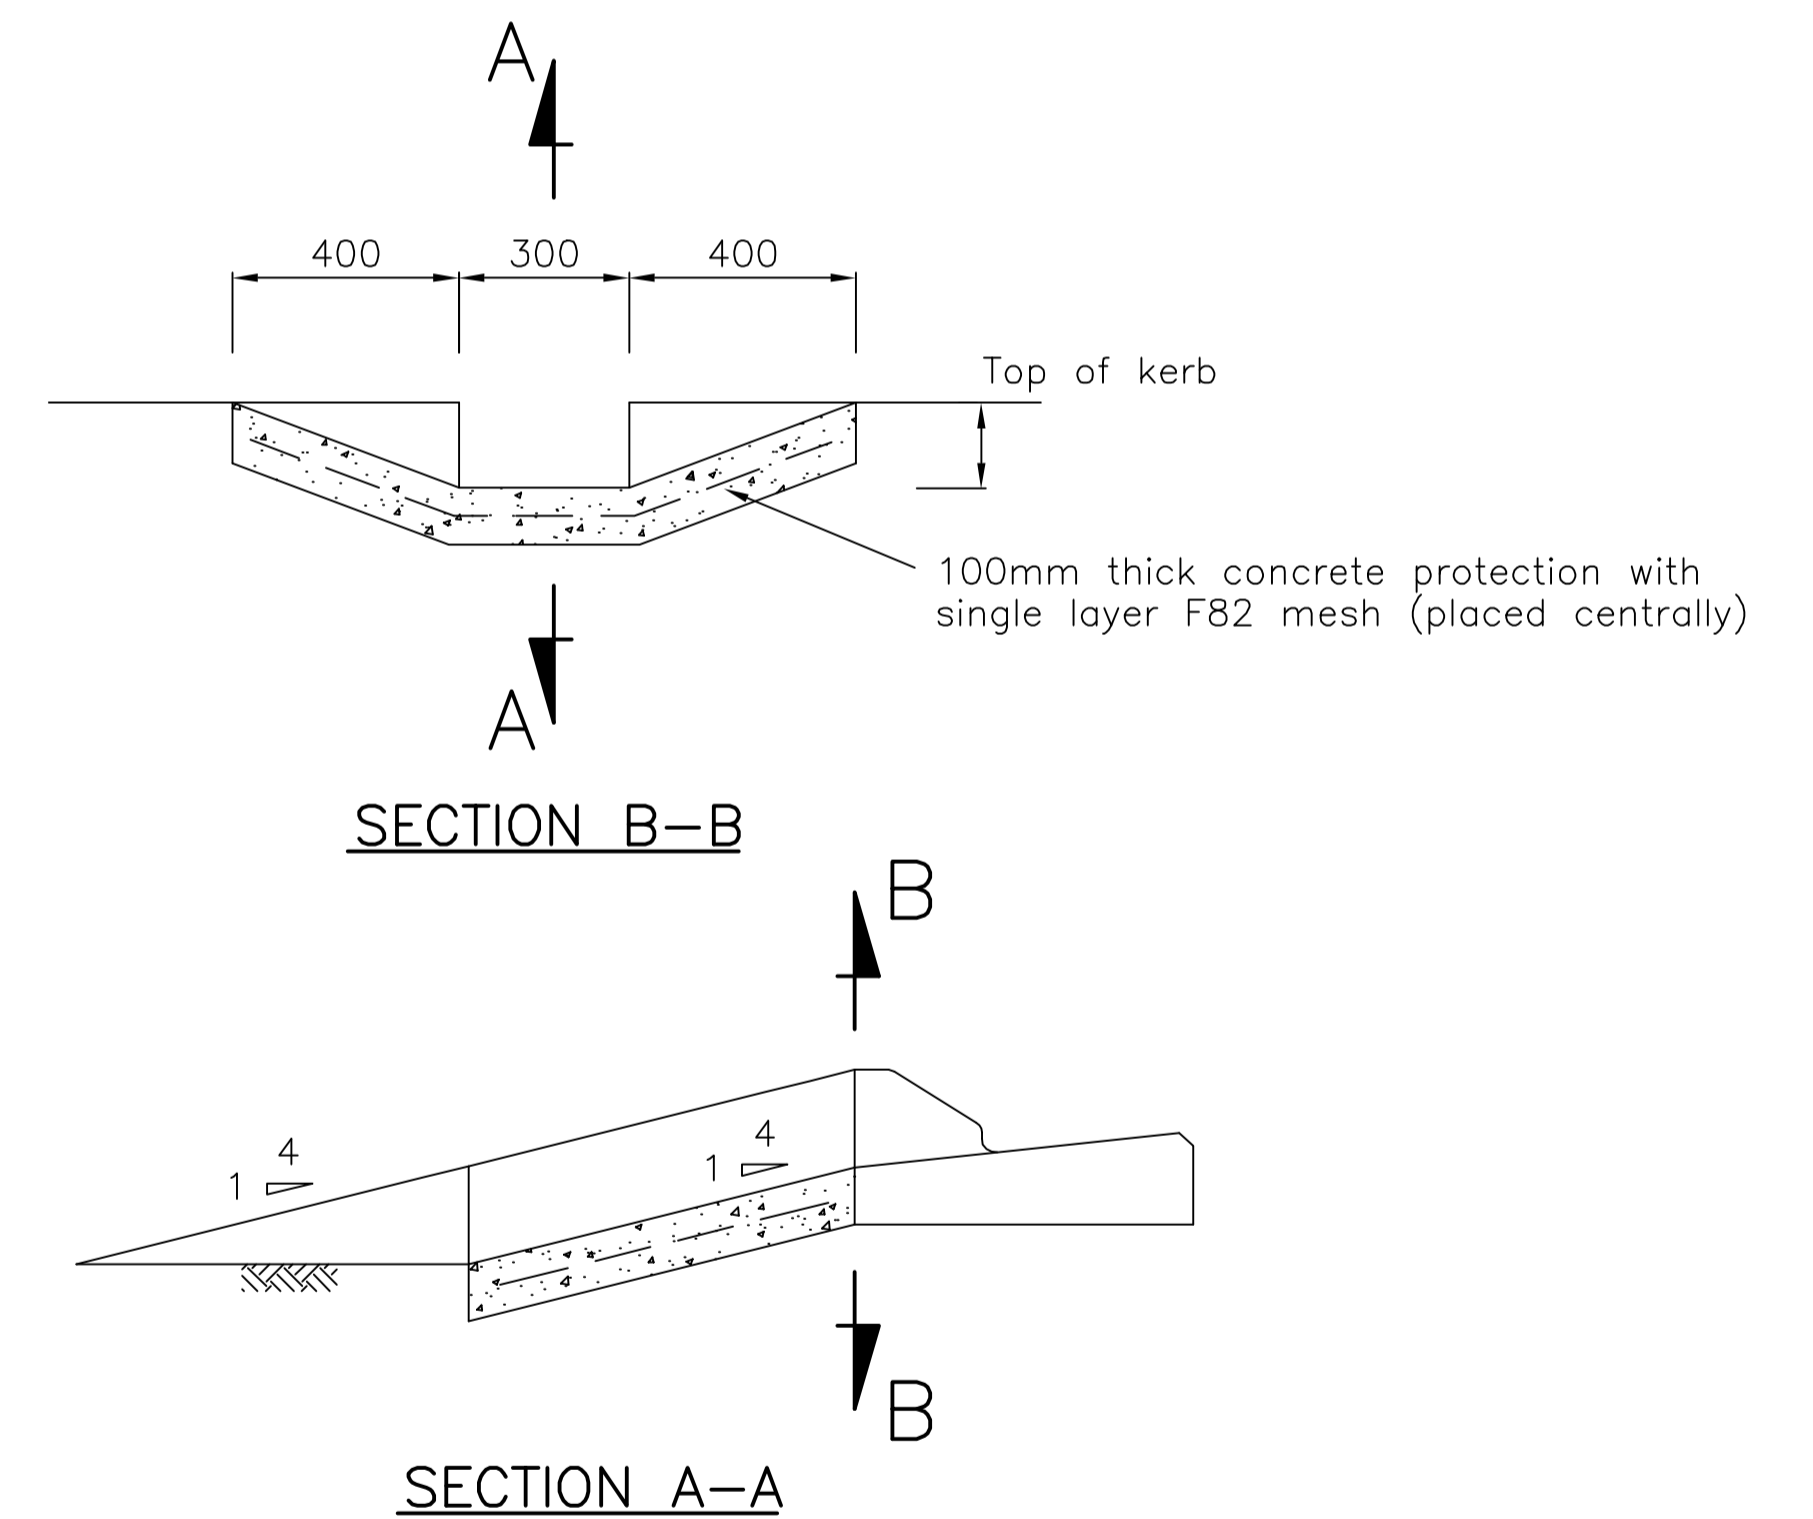

**CONCRETE OUTLET TO SLOT IN KERB**

Dimensions in Millimetres

No.	DATE	DESCRIPTION	AP'D
A	4/2/2000	ORIGINAL ISSUE	
REVISIONS			

NOTES : Not to Scale  
Supersedes TRBA



**CITY OF THURINGOWA**

86 Thuringowa Drive, Thuringowa Central, QLD. 4817  
Phone: 07 4773 8411 Fax: 07 4773 8600

DRAWN: NRN Engineer Approved: Original Signed by B.Sue Date: 4/2000  
CHECKED: WJP D.E.S. Approved: Original Signed by B.Bailey Date: 5/2000

**RURAL ROAD TURNOUTS**

**STANDARD DRAWING ROADWORKS**

10100

A