



RESIDENTIAL

Distances and radii are to Invert of kerb

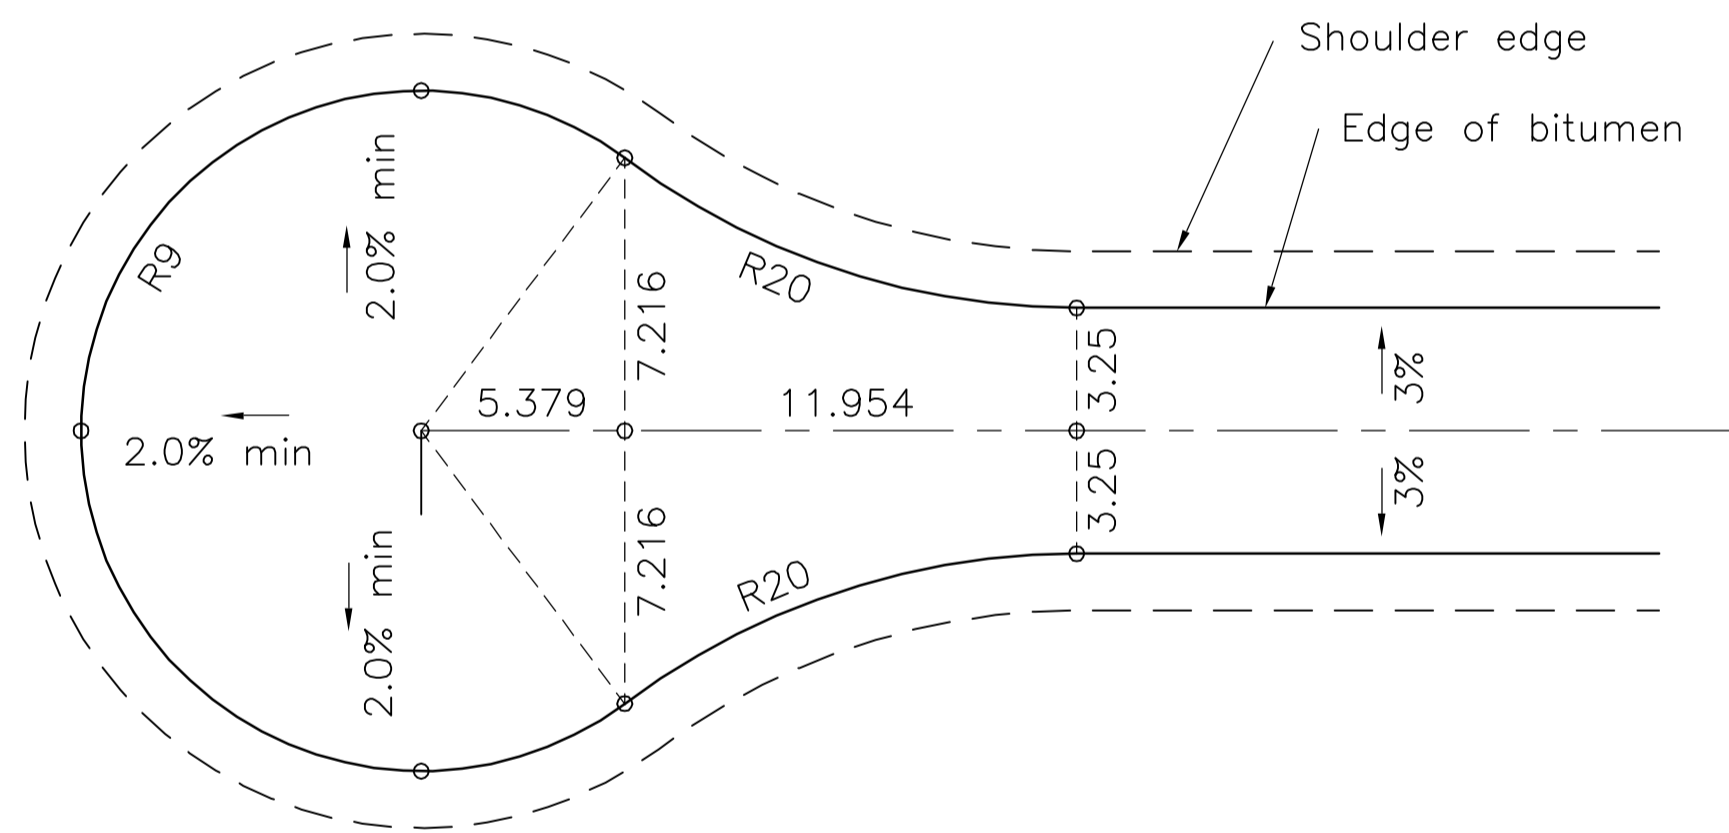


PARK RESIDENTIAL

CUL-DE-SAC DETAILS

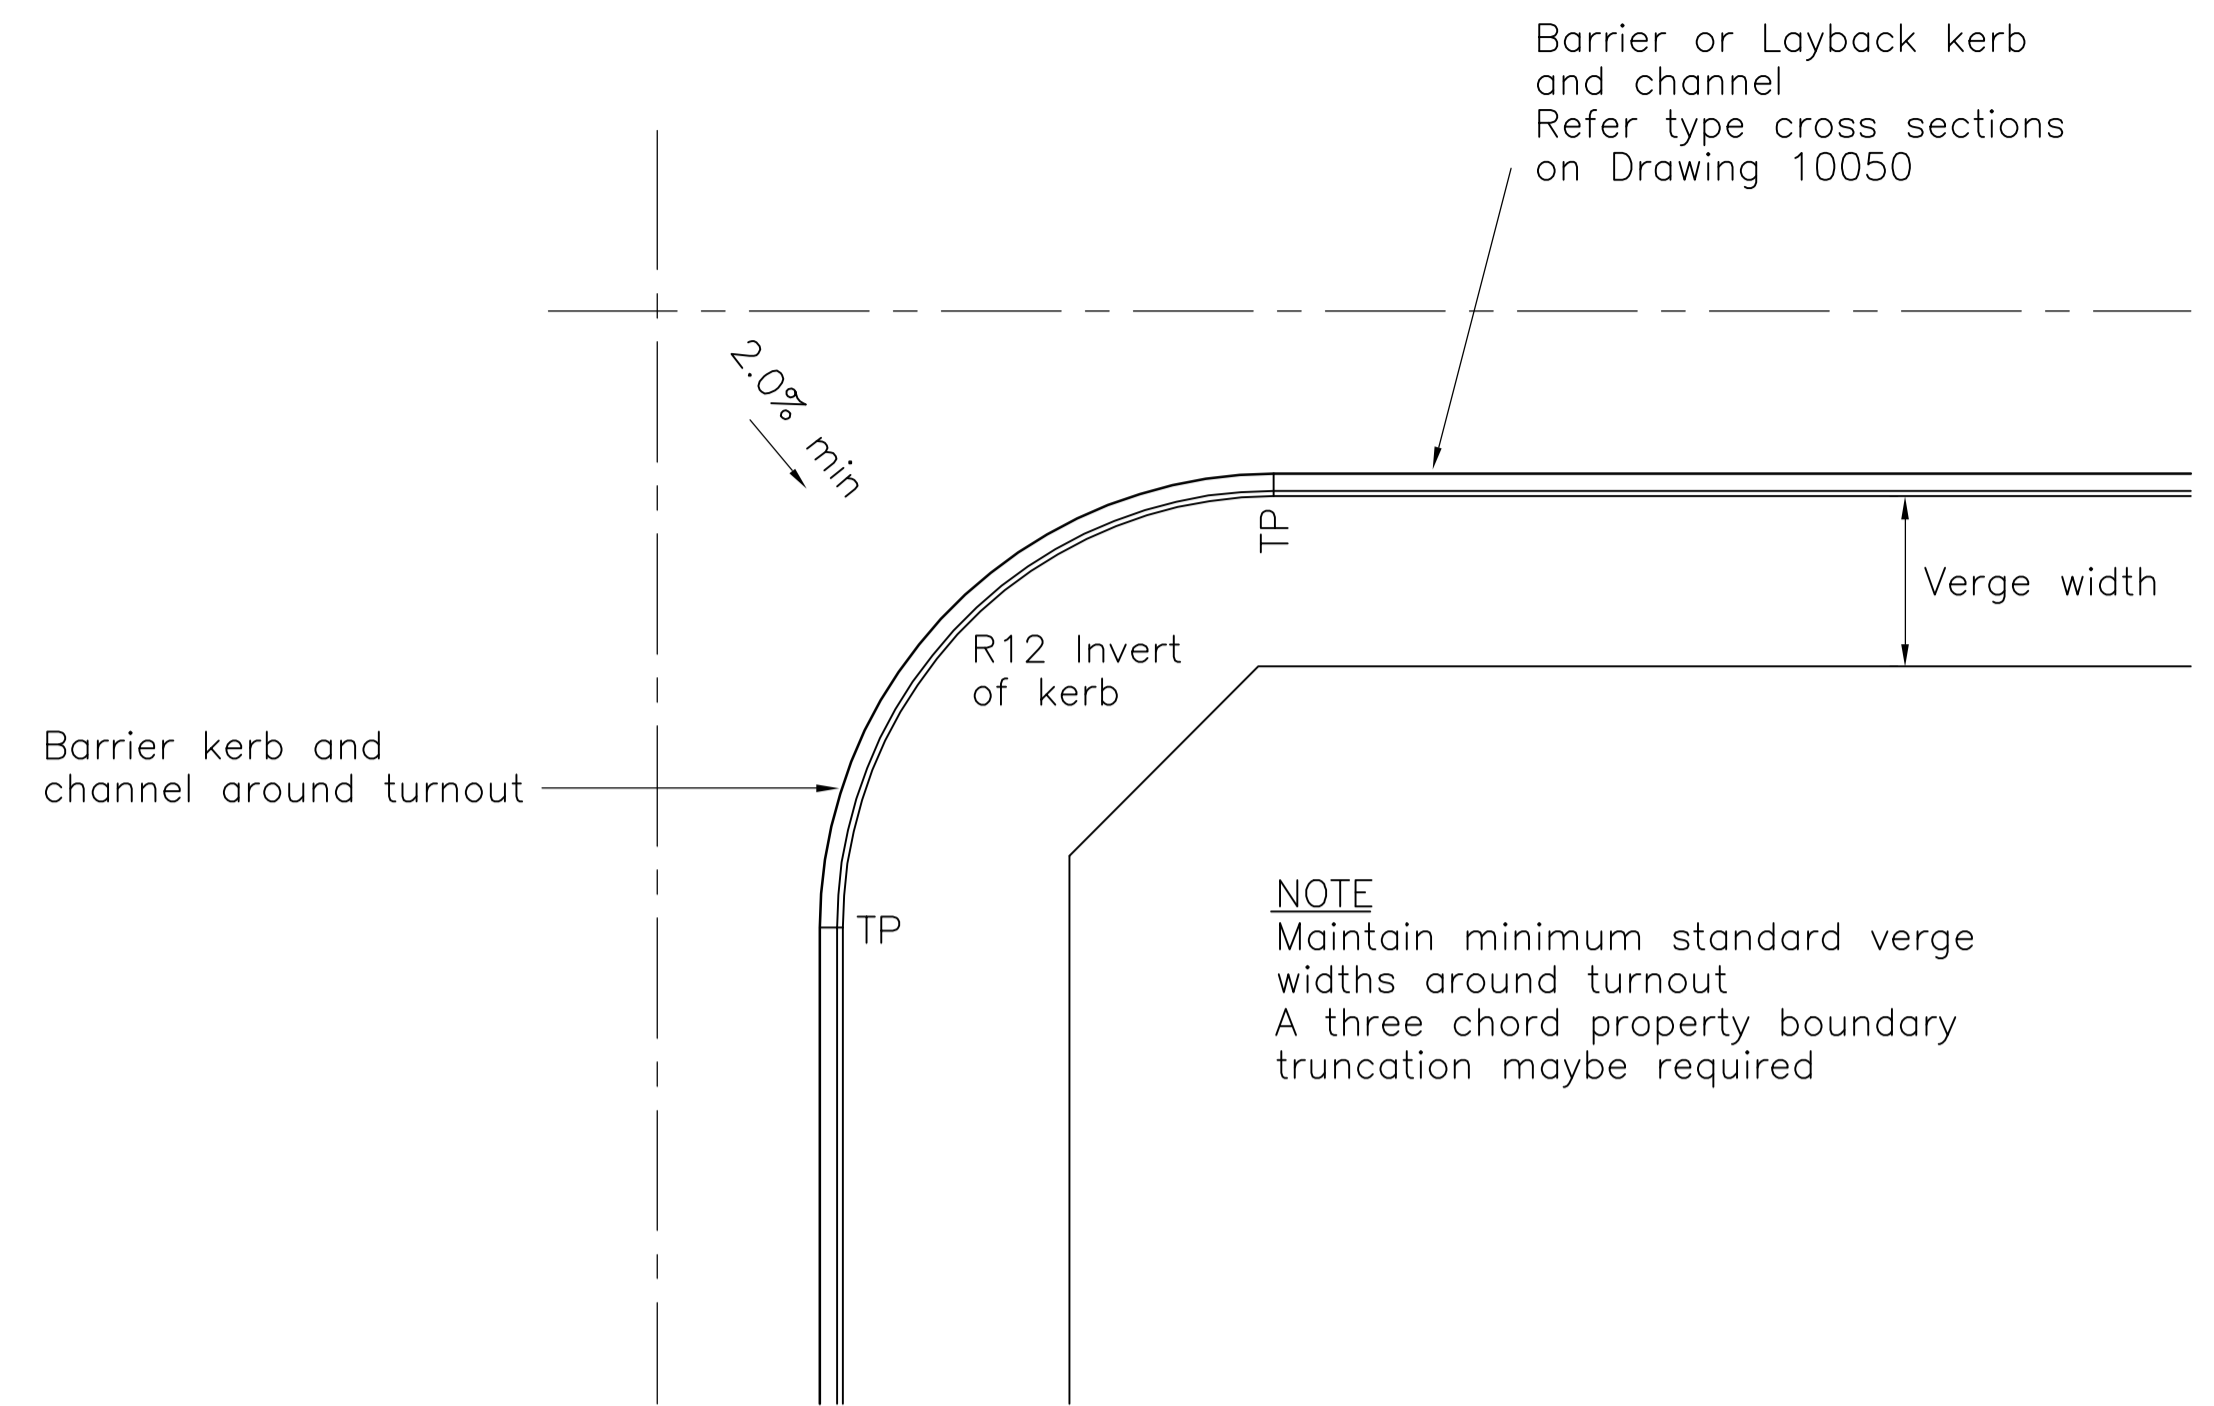

**RESIDENTIAL
TURNOUT DETAIL**

FOR PARK RESIDENTIAL TURNOUTS
REFER DRAWING 10100

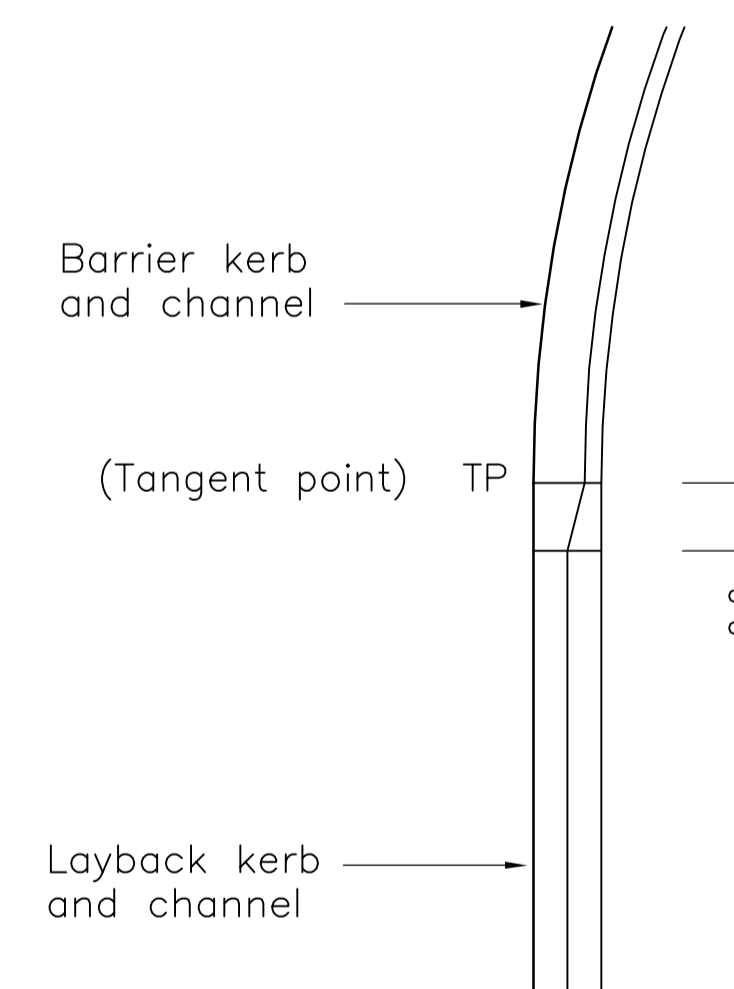

**BARRIER/LAYBACK KERB AND CHANNEL
TRANSITION**

NOTES : Not to Scale



THE CITY of
THURINGOWA

86 Thuringowa Drive
Thuringowa Central, QLD, 4817
Phone : (07) 4773 8411
Fax : (07) 4773 8571
Email : council@thuringowa.qld.gov.au
Web : www.thuringowa.qld.gov.au

DRAWN: NRM

Engineer Approved: Original Signed By B.Sue Date: 9/11/04

CHECKED: WJP

Director Approved: Original Signed By B.Bailey Date: 9/11/04

**CUL-DE-SAC
AND TURNOUT DETAILS**

**STANDARD
DRAWING
ROADWORKS**

10105

No.	DATE	DESCRIPTION	AP'D
B	26/10/2004	OFFSET DIMENSIONS AMENDED	
A	29/3/2000	ORIGINAL ISSUE	
REVISIONS			

A	B				
---	---	--	--	--	--