



<u>NOTES</u>


- 1. Pavement shall be replaced to a minimum depth of 300mm or match the existing adjacent pavement whichever is the greater. Pavement shall be compacted to Council specifications in layers of no less than 75mm and no greater than 150mm.
- Compaction test results of all layers are to be submitted to Council for approval.
 Inspections are required by Council at subgrade
- and prior to sealing.
- 4. All batter slopes, drains and verges are to be reinstated to original condition including vegetation where necessary.

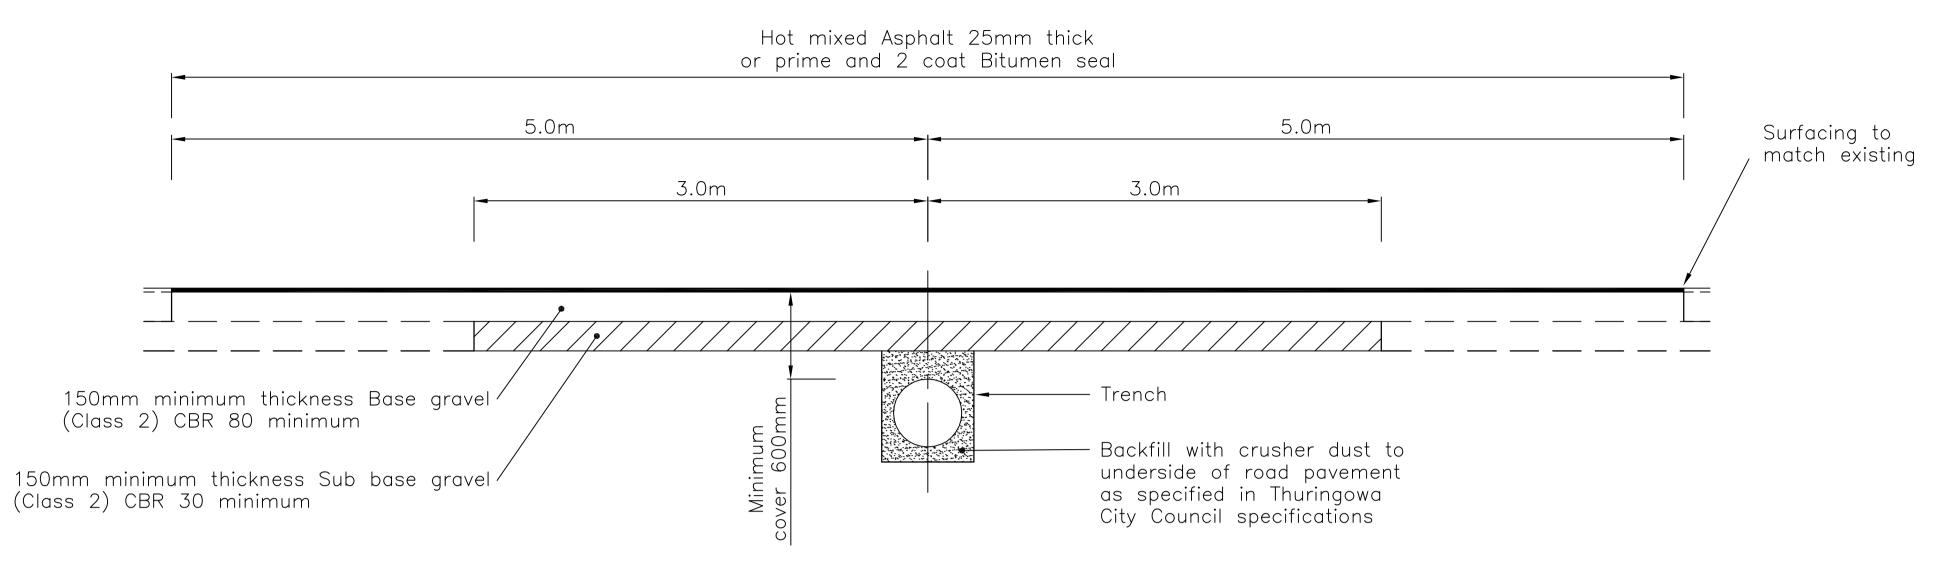

SECTION A-A

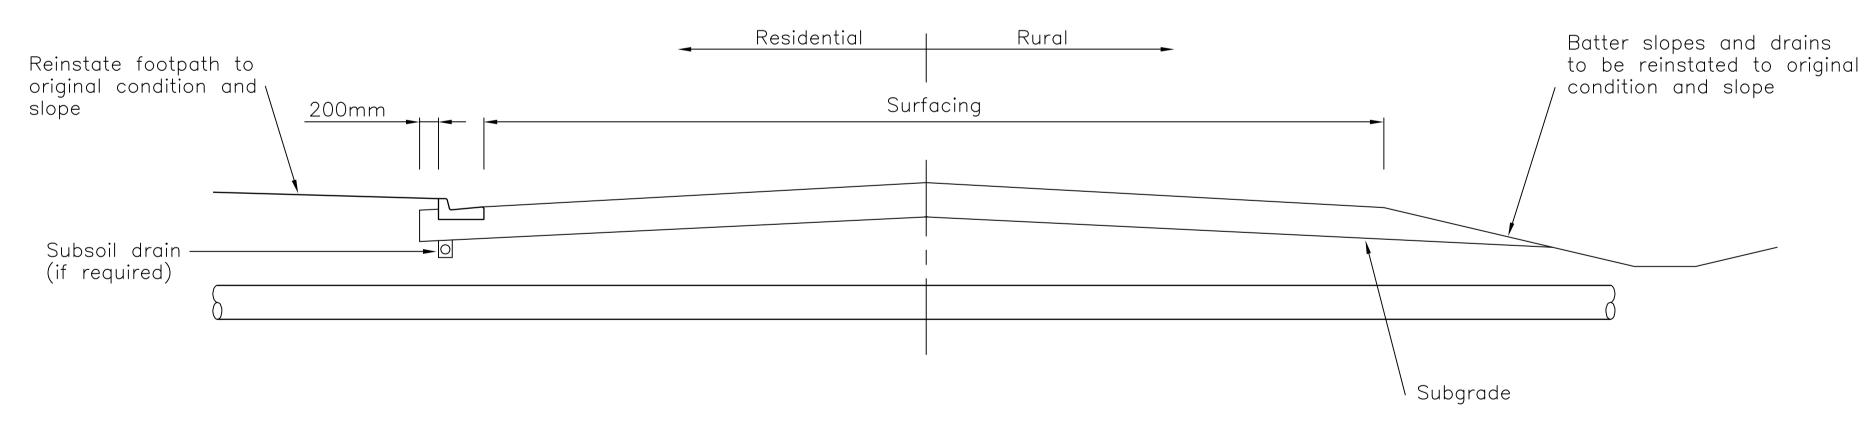

SECTION B-B

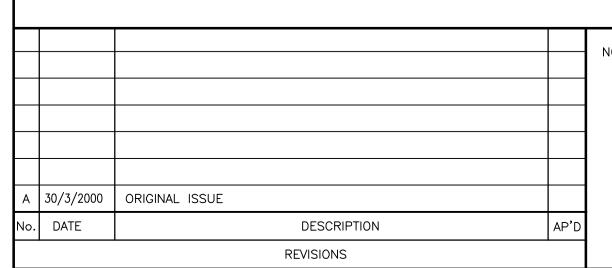

NOTES : Not to Scale

CITY OF THURINGOWA

86 Thuringowa Drive, Thuringowa Central, QLD. 4817 Phone: 07 4773 8411 Fax: 07 4773 8600

drawn: NRN	Engineer Approved: Original Signed by B.Sue	Date:	4/2000
CHECKED: WJP	D.E.S. Approved: Original Signed by B.Bailey	Date:	5/2000

ROAD CROSSING REINSTATEMENT

STANDARD DRAWING ROADWORKS

10110