


Dredge Material Management Facility

Kelly Street, Nelly Bay

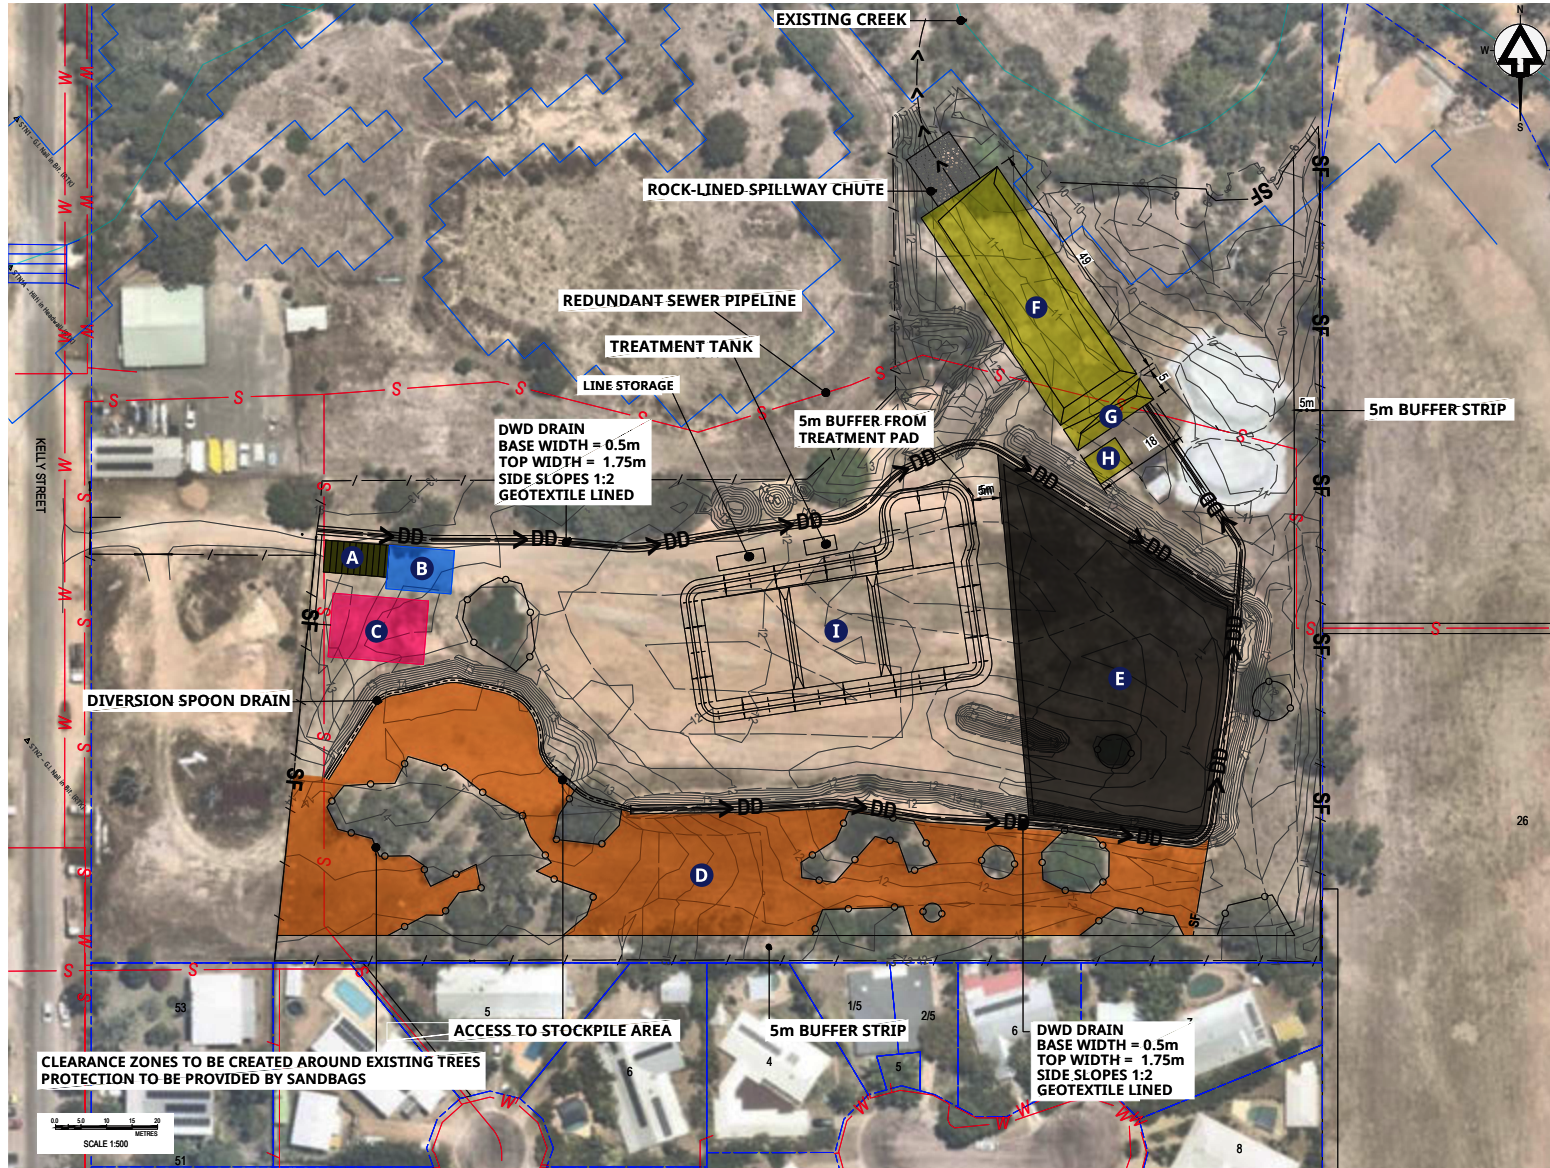

LEGEND

Existing Ground Contours	10
Existing Property Boundary	
Existing Water Line	W
Existing Sewer Line	S
Existing Fence	/ /
Proposed Wheel Shaker	A
Proposed Wheel Washer	B
Proposed Truck Wash Bay	C
Proposed Spoon Drain	
Proposed DWD Drain	DD
Proposed Sediment Fence	SF
Proposed Stockpile Area	D
Proposed Bunded Stockpile Pad	E
Proposed Sediment Basin	F
Forebay	G
Treatment Tank	H
Acid Sulfate Treatment Pad	I