


HAVE
YOUR
SAY




Ingham Road Four-lane Upgrade - Enterprise to Everett Streets, Bohle

haveyoursay.townsville.qld.gov.au

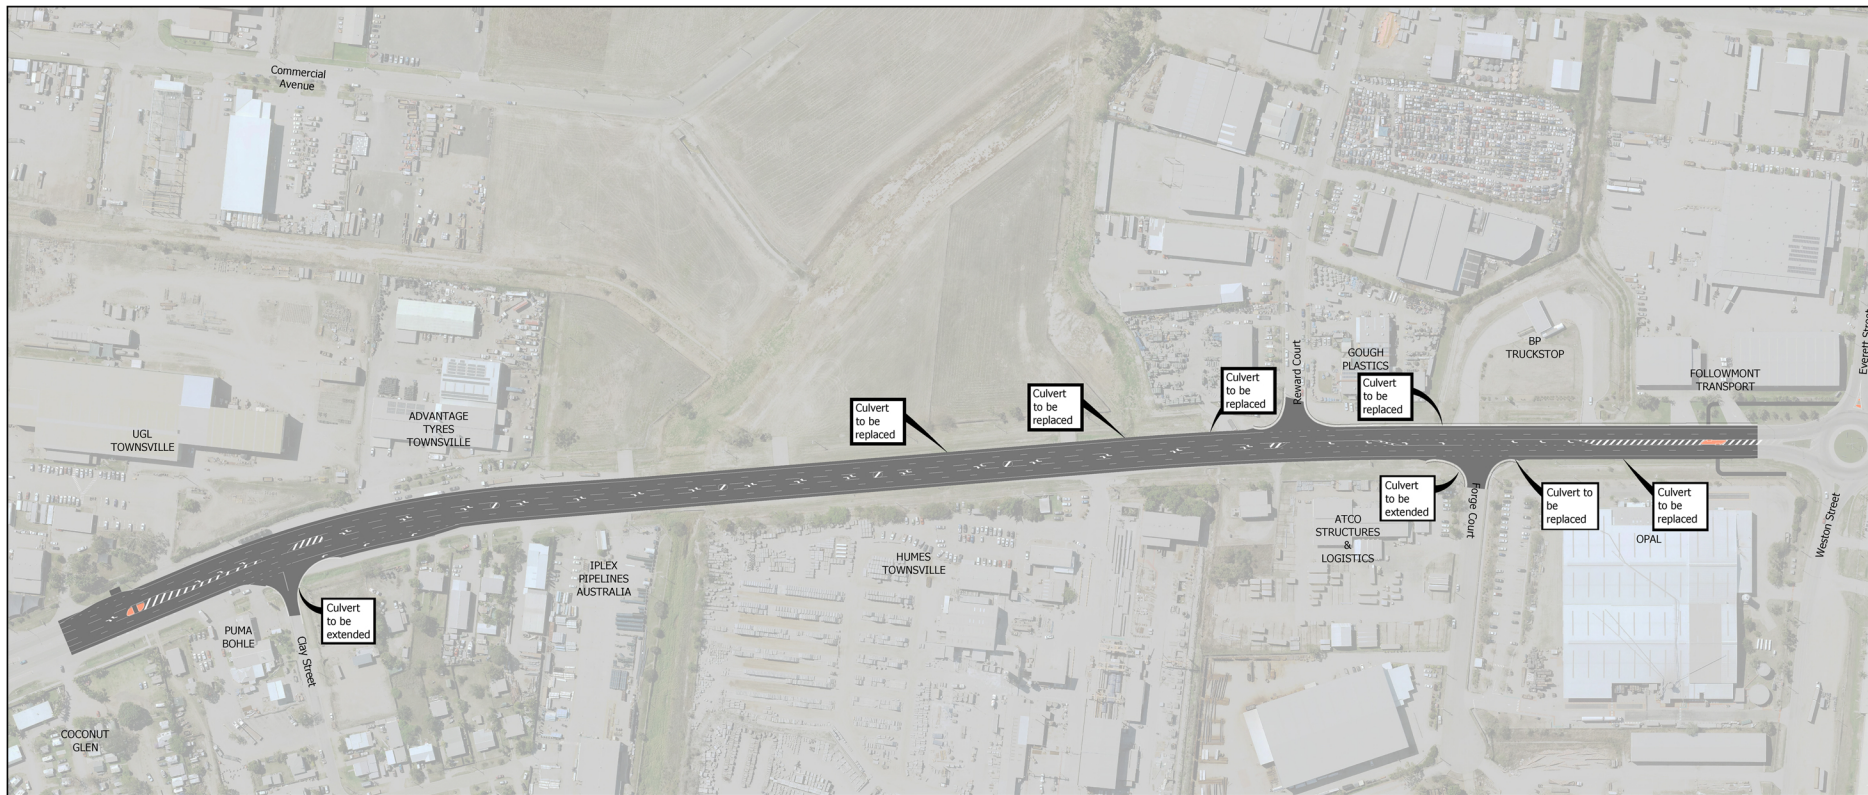

SCALE 1:1500

*All images for illustrative purposes only.

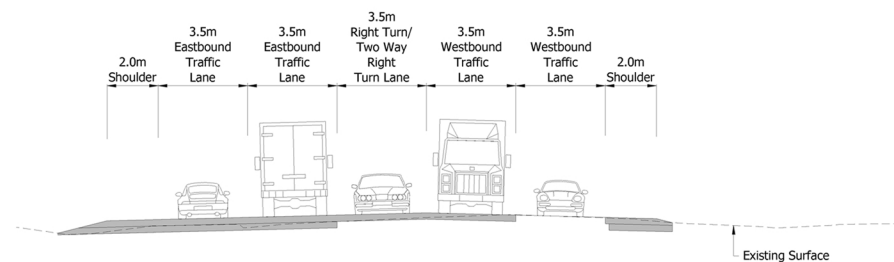

TYPICAL SECTION A
CLAY STREET TO TAFF

NOT FOR CONSTRUCTION