


Ingham Road Four-lane Upgrade - Everett Street to Webb Drive, Mount St John


haveyoursay.townsville.qld.gov.au

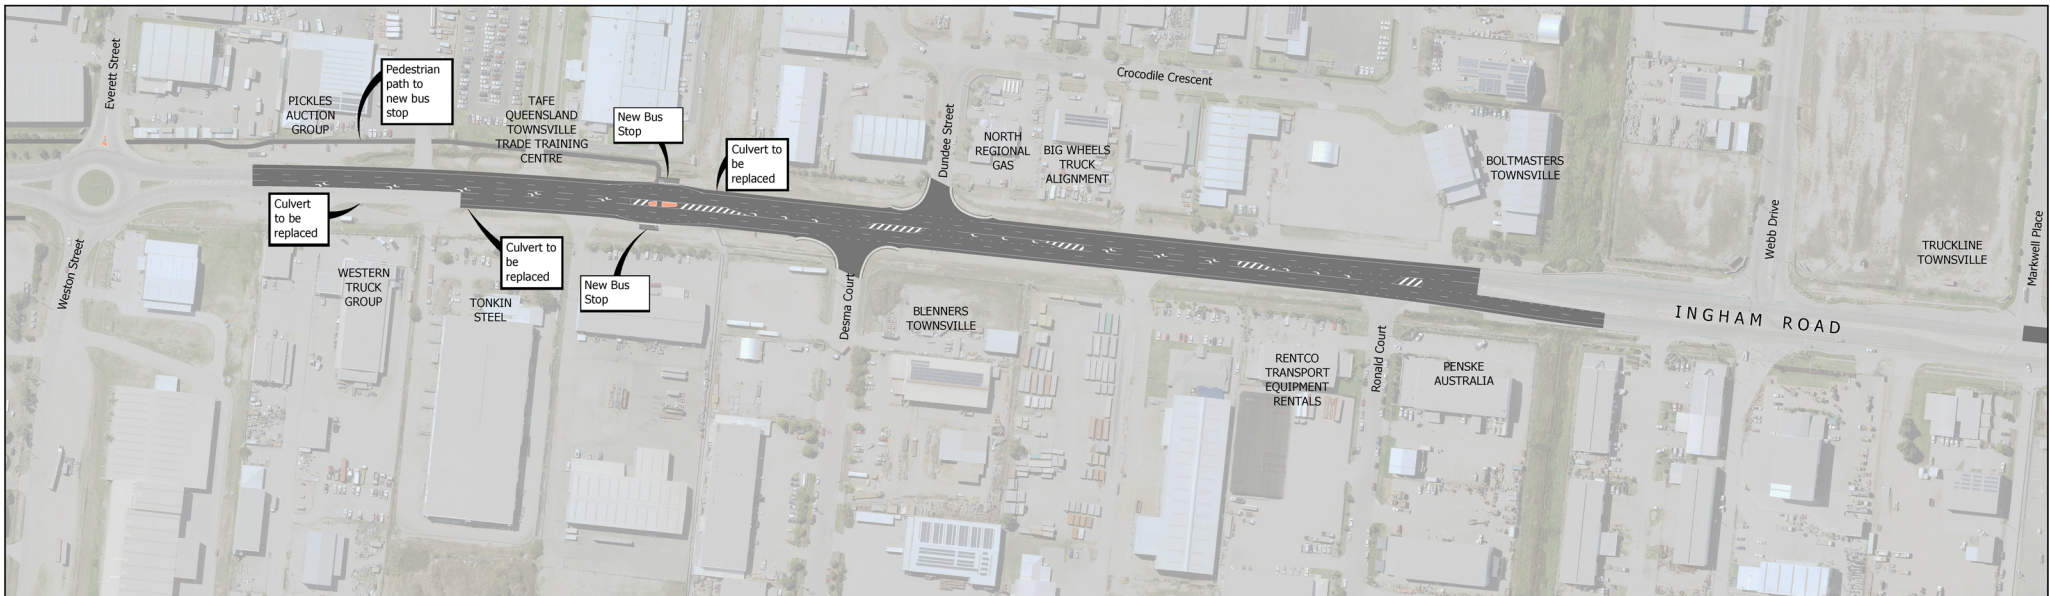


SCALE 1:1500



*All images for illustrative purposes only.

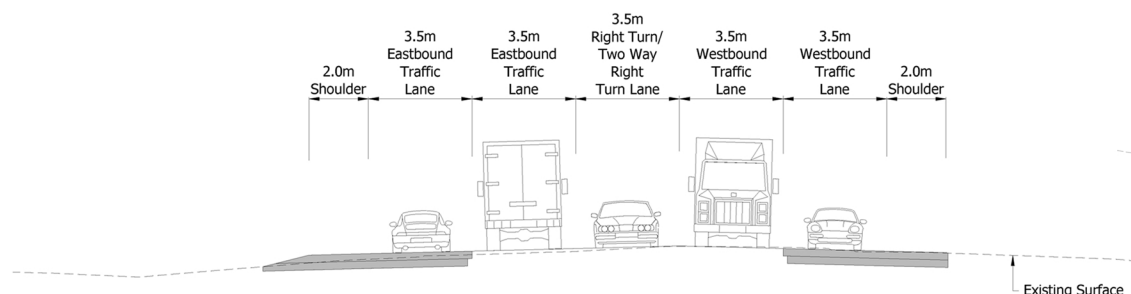

TYPICAL SECTION E
TAFE TO CATALYST COURT

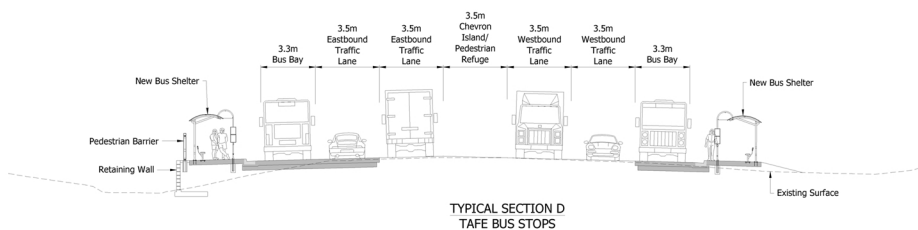

TYPICAL SECTION D
TAFE BUS STOPS

NOT FOR CONSTRUCTION