









# Gustav Creek Structure Restoration Work - Concept Plan

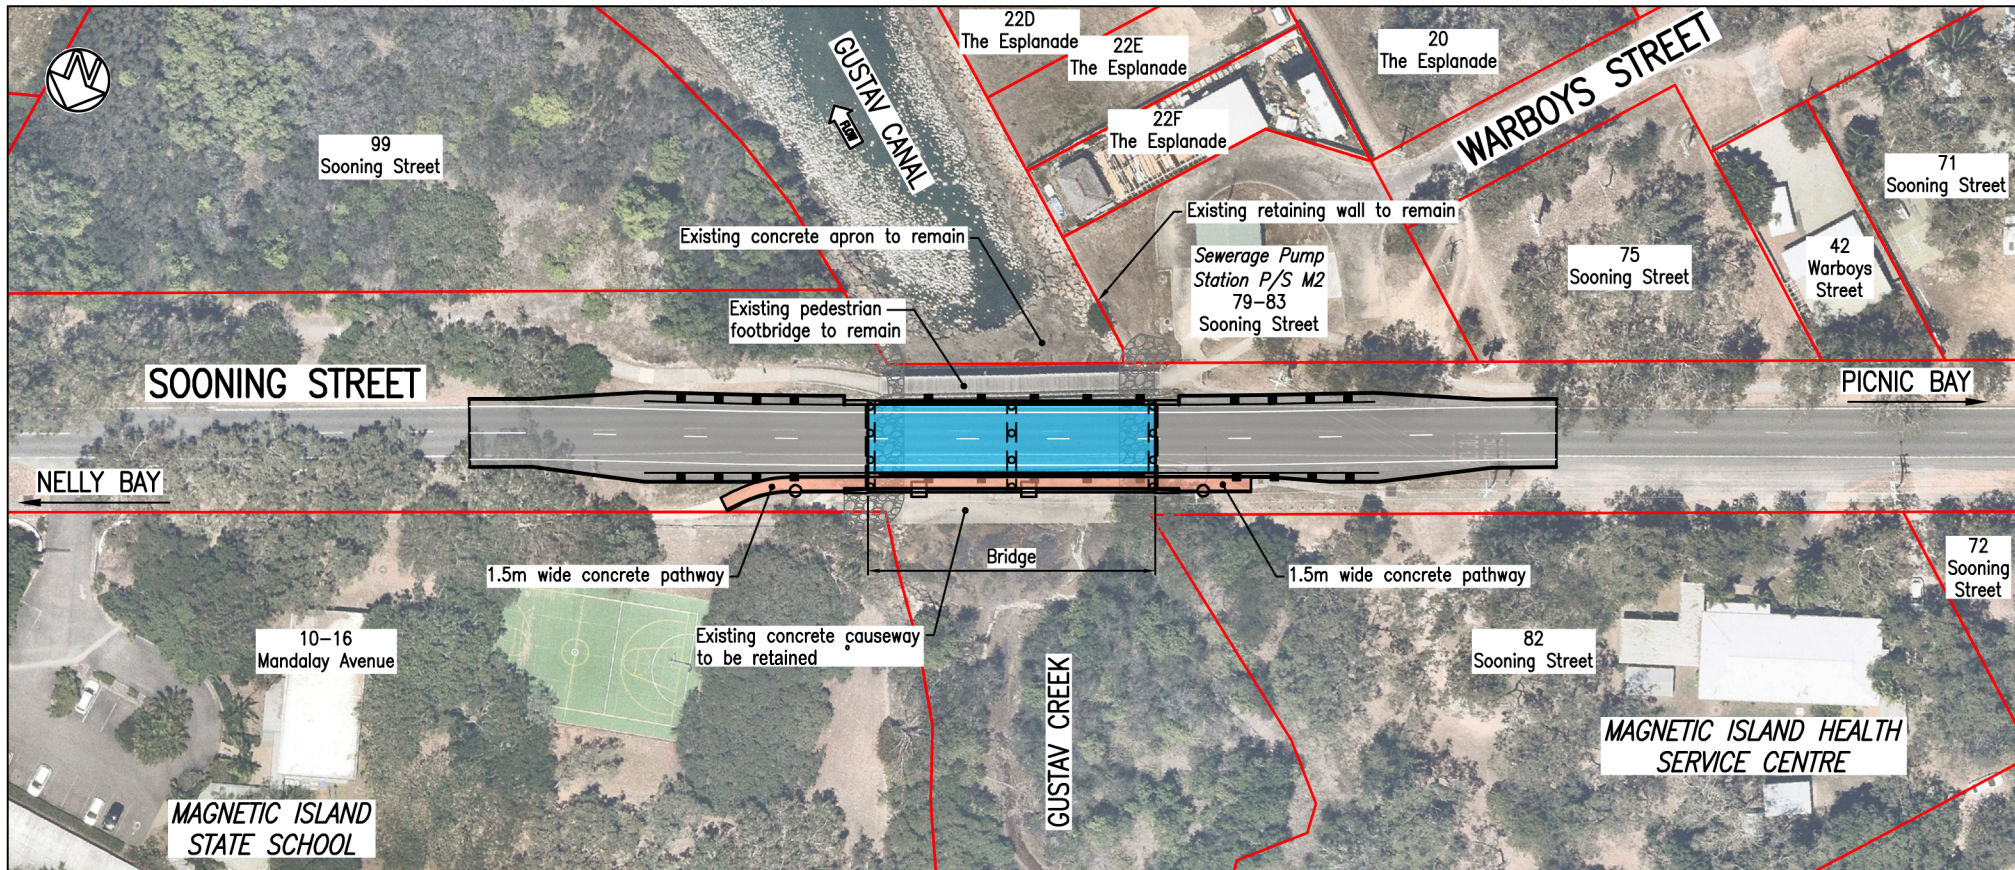

## LEGEND

	W-Beam Guardrail		Pathway
	Three Beam Guardrail		Rock Abutment Protection
	Bridge Barrier		
	Road Pavement		
	Bridge Structure		