









# Gustav Creek Structure Restoration Work - Detailed Design

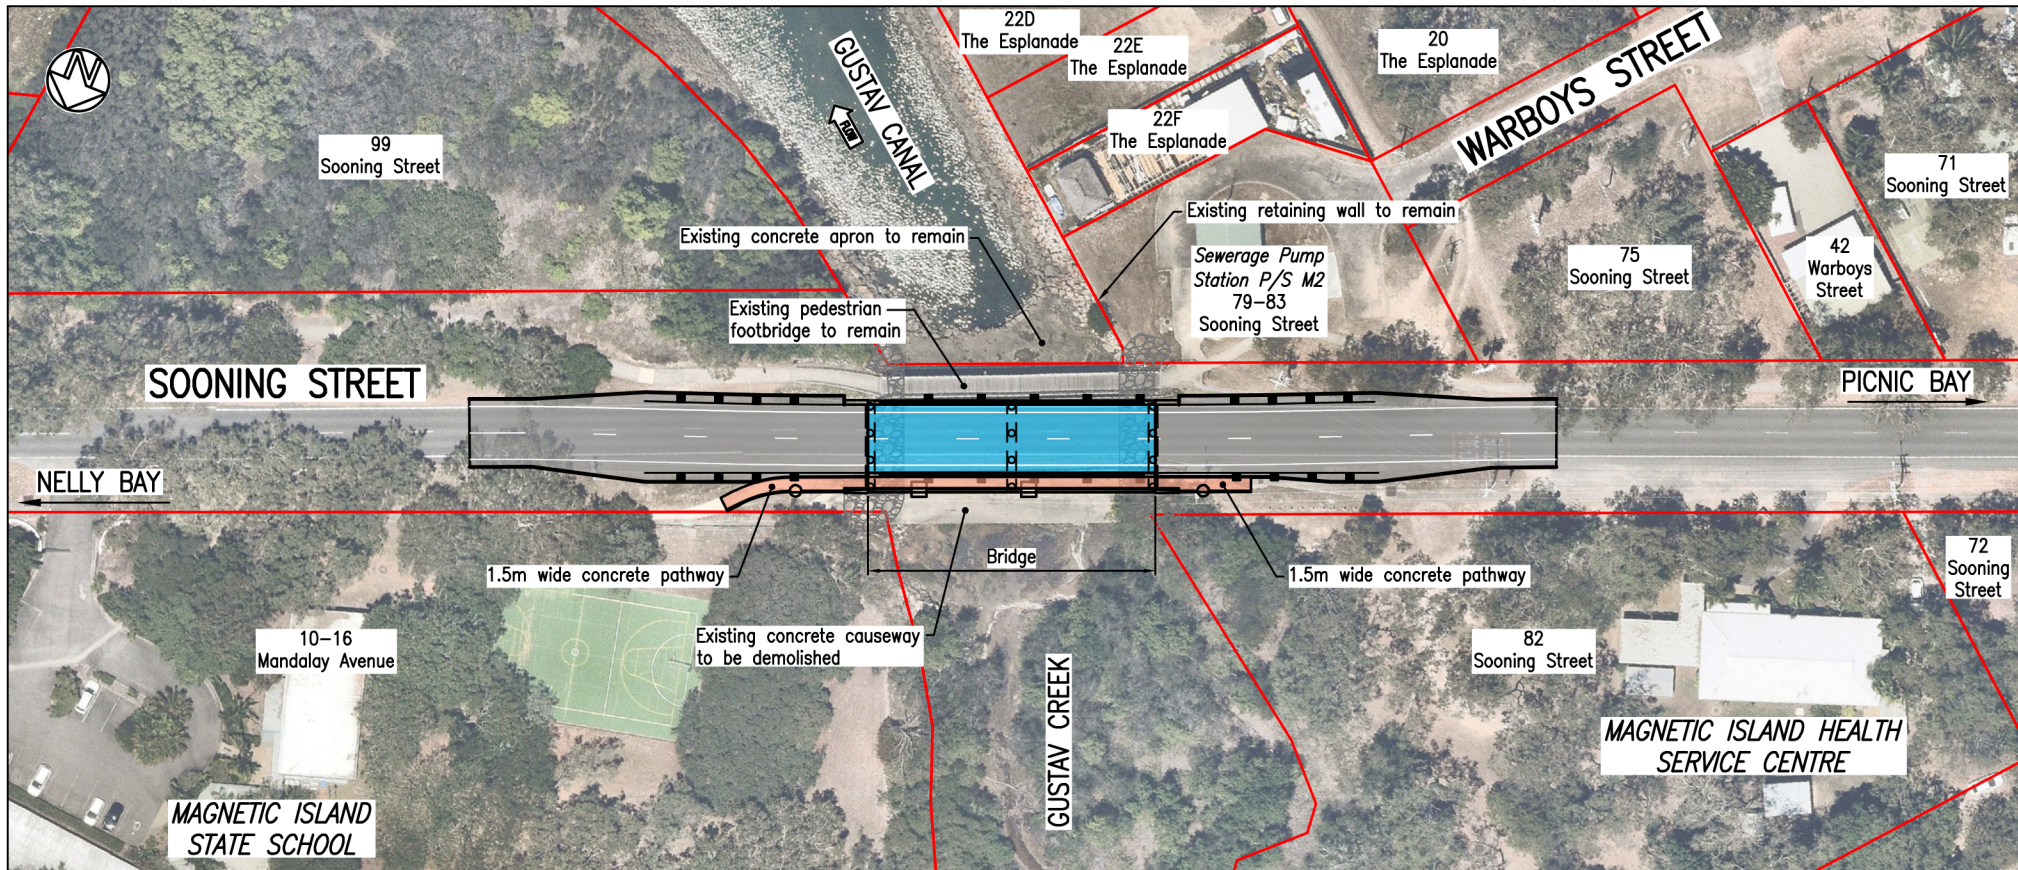

## LEGEND

	W-Beam Guardrail		Pathway
	Thrie Beam Guardrail		Rock Abutment Protection
	Bridge Barrier		
	Road Pavement		
	Bridge Structure		