



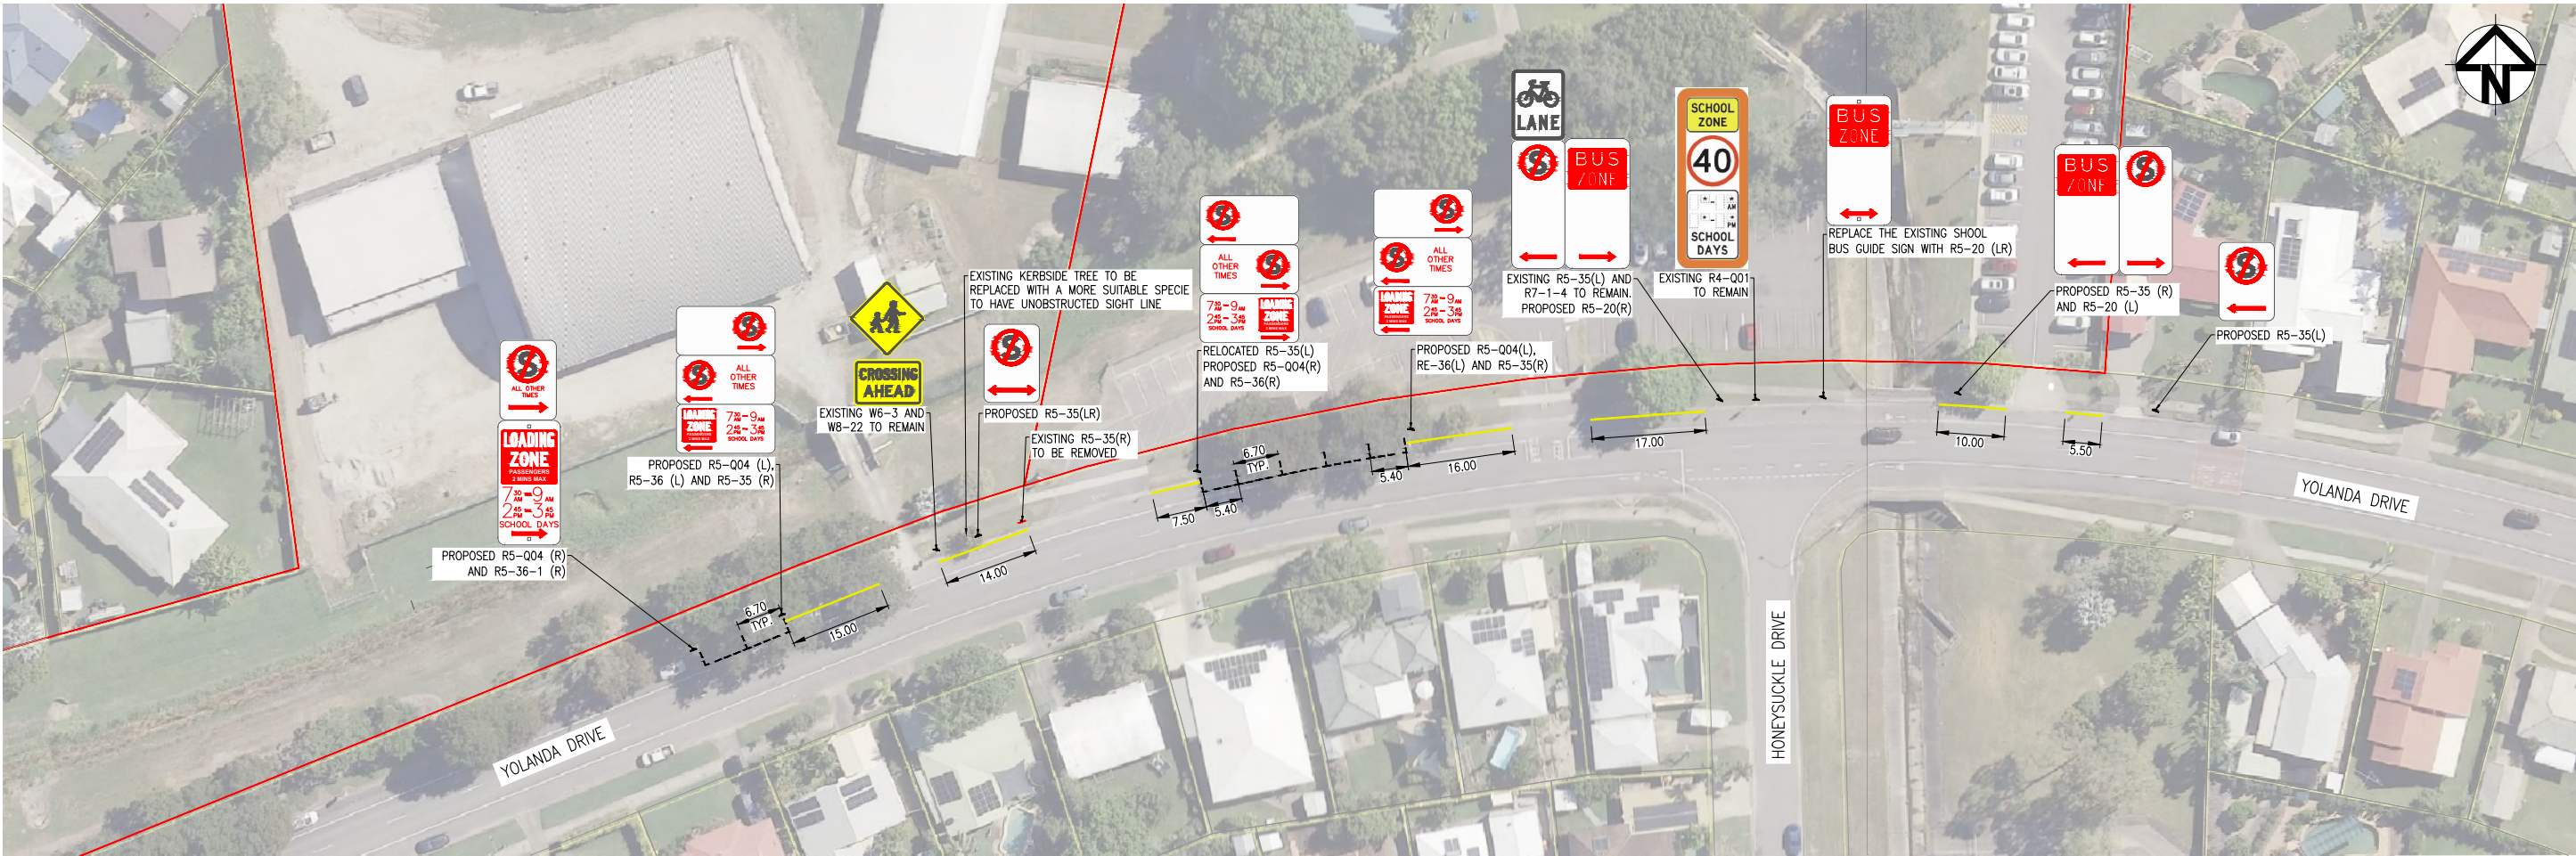


PROPOSED SIGNAGE AND PAVEMENT MARKINGS ALONG YOLANDA DRIVE
SCALE 1:500

- LEGEND:**
- PROPERTY BOUNDARY
 - UNBROKEN YELLOW NO STOPPING LINE
 - PARKING BAYS
 - PROPOSED SIGNAGES

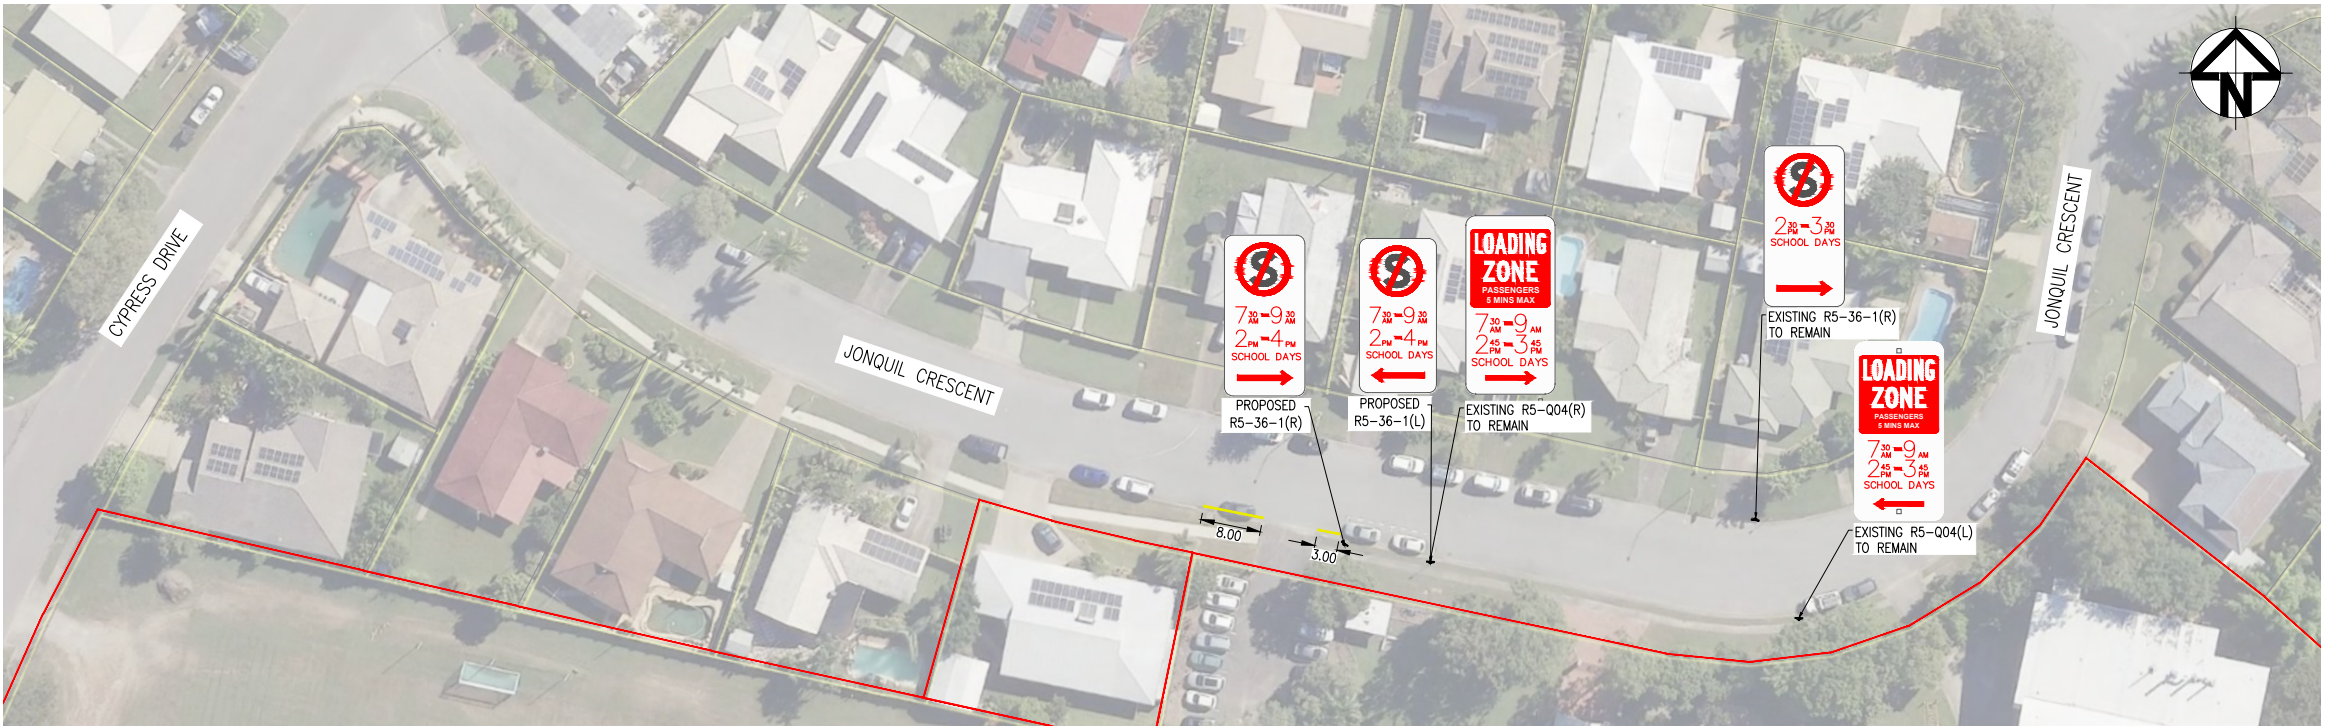

PROPOSED SIGNAGE AND PAVEMENT MARKINGS ALONG JONQUIL CRESCENT
SCALE 1:500

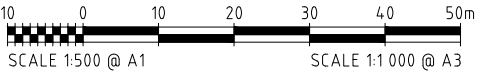

REVISIONS					HORIZ. DATUM		CERTIFICATION		 m 0400 699 979 e brett@langtreeconsulting.com.au	ANNANDALE CHRISTIAN COLLEGE		SCALE	AS SHOWN
					VERT. DATUM					SHEET	SHEET 1 OF 1		
					DRG. FILE		DATE	COPYRIGHT © These designs and drawings are copyright and are not to be used or reproduced without the written permission of LANGTREE CONSULTING PTY LTD (ACN 29 611 368 024). The contents of this drawing are electronically generated, are confidential and may only be used for the purposes for which they were intended. This is an uncontrolled document issued for information purposes only, unless the checked sections are signed and approved. Figured dimensions take precedence over scale. Do not scale from this drawing.		REVISION	A		
	A	N.P	06/05/26	FOR INFORMATION	DESIGN	NP	28/04/26						
	No.	BY	DATE	DESCRIPTION	DRAWN	RM	28/04/26						
										LOT 2 ON RP850718, LOT 3 ON SP256046 AND LOT 6 ON RP747166 ACC NEW ADMINISTRATION BUILDING AND CAR PARK EXTENSION PROPOSED SIGNAGES AND PAVEMENT MARKING PLAN		DRG No.	1197_2 - SK01