



Appendix

C

Relevant plans

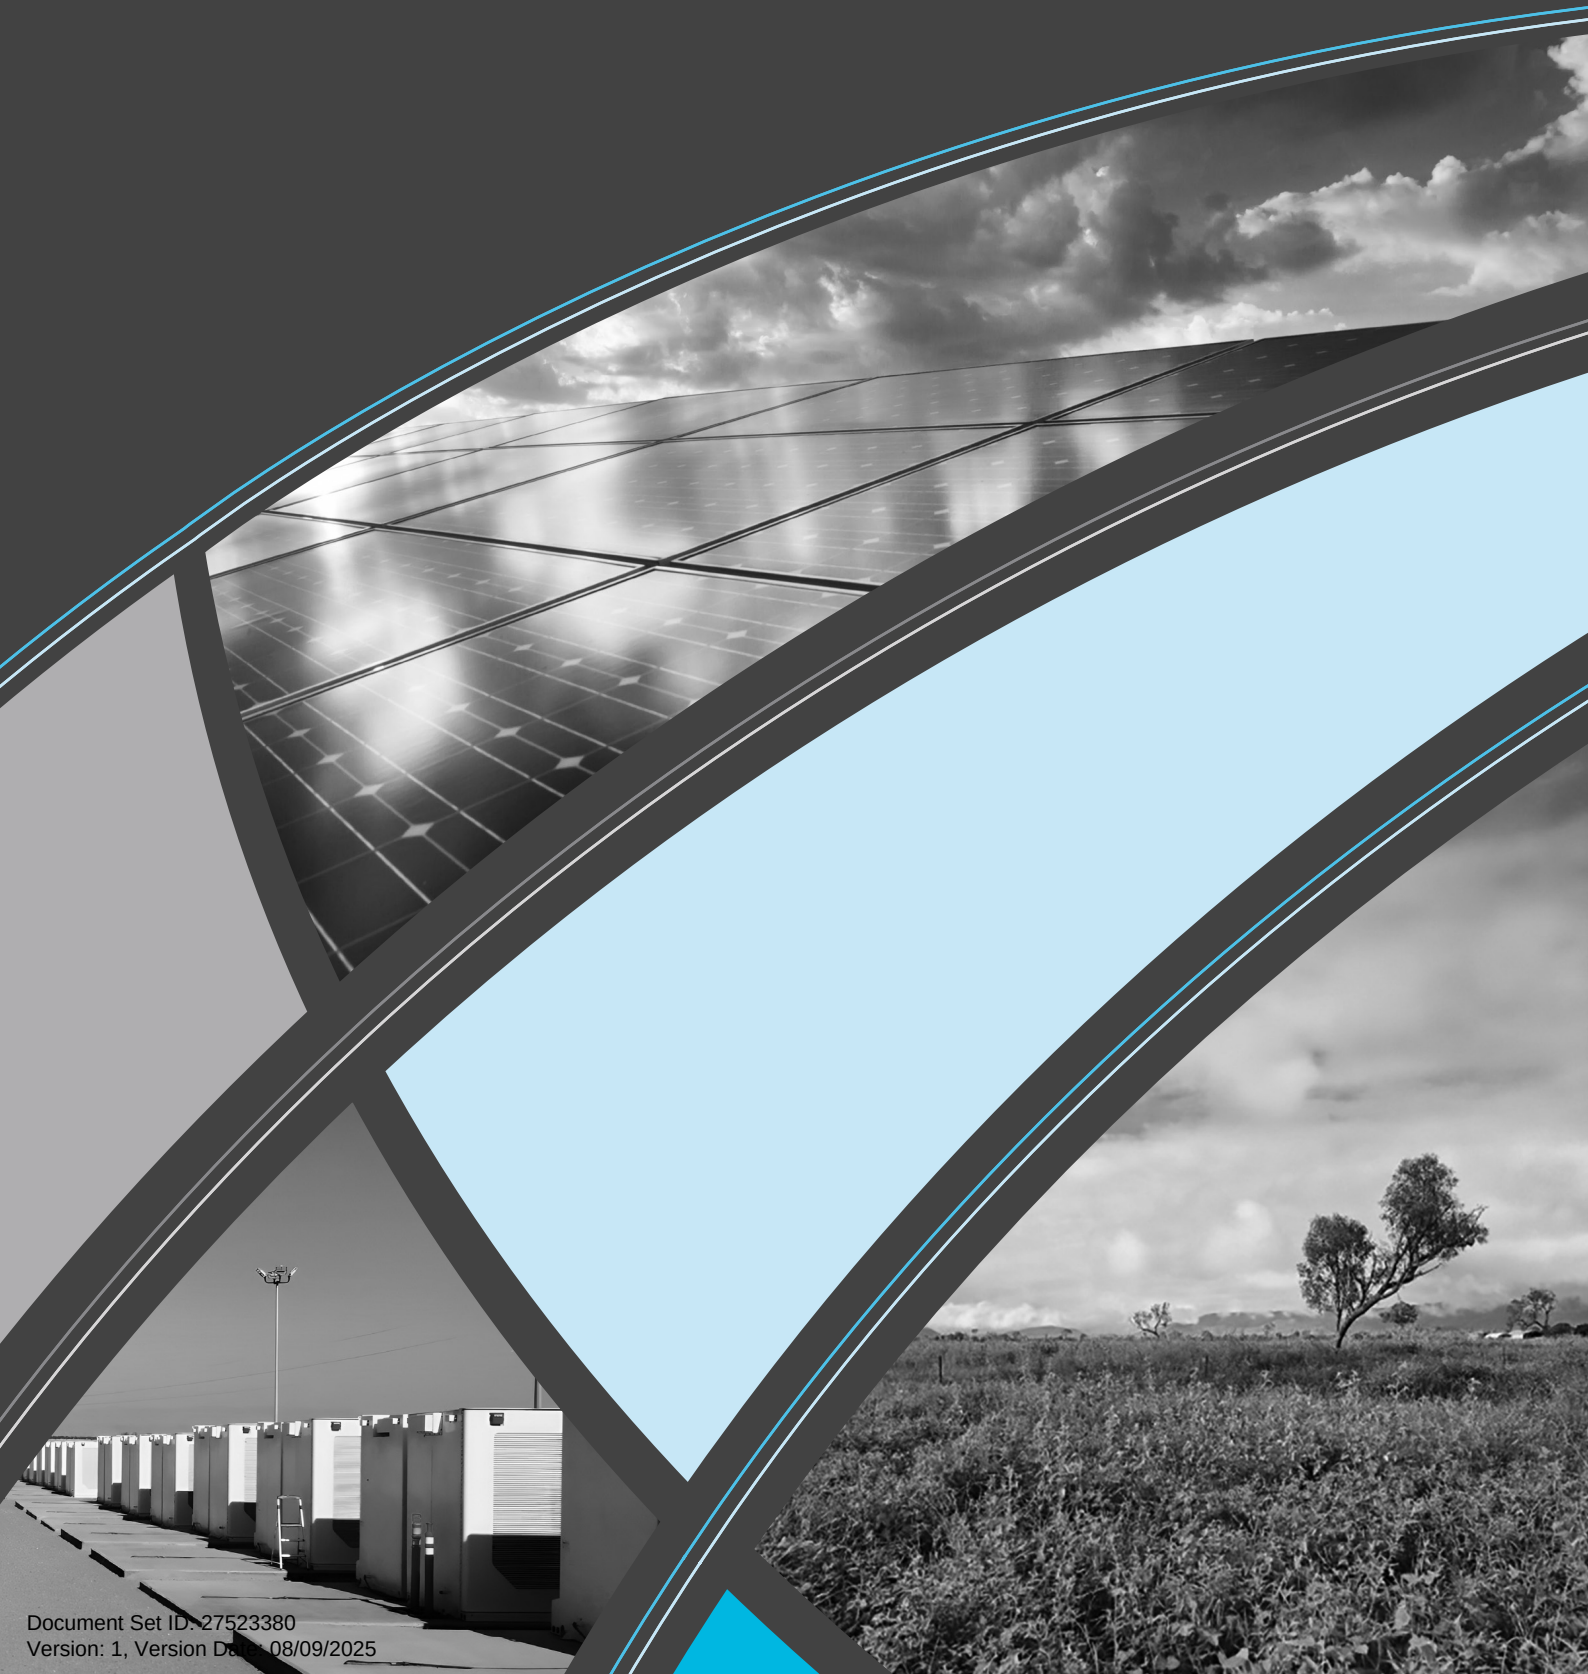

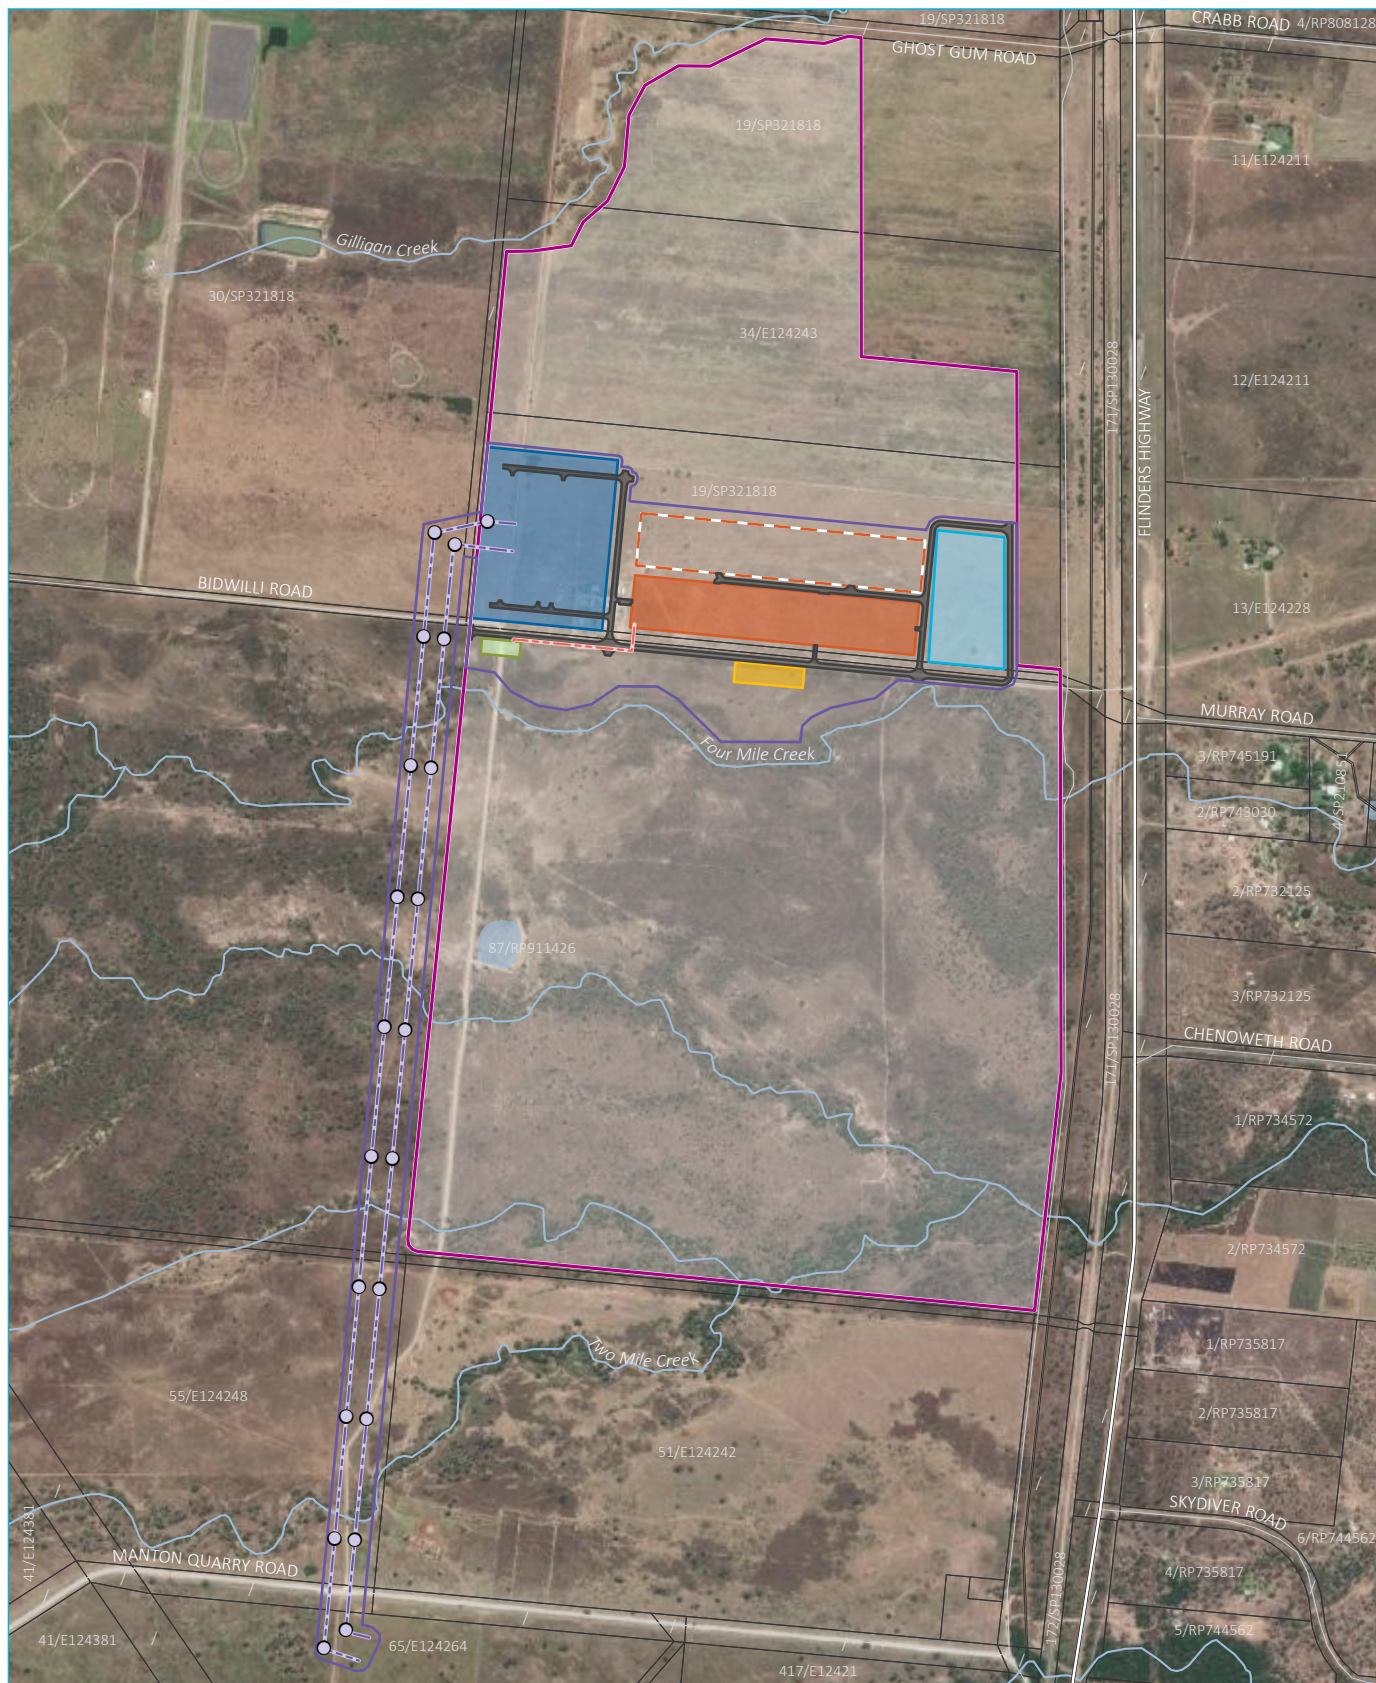

Source: EMM (2025); DES (2025); DNRMMRRD (2025); ESRI (2025); GA (2011)

KEY

 Northern Quartz Campus	 Package 1 proposed site layout
 Package 1 - Premises	 BESS
 Existing environment	 BESS expansion area
 Major road	 Substation
 Minor road	 Construction laydown area
 Watercourse/drainage line	 Water management area
 Waterbody	 Fire water pad
 Cadastral boundary	 Internal road
	 Fire water pipeline
	 Transmission line
	 Transmission pole



NOTES:

1. BESS will be undertaken in 3 stages of up to 260MW per stage
2. BESS expansion area- if required in the future
3. Water storage area- subject to detailed design
4. NQC Substation - AIS or GIS subject to detailed design
5. Transmission lines will connect into future PLQ Substation
6. PLQ Substation (65/E124264)- design and approvals by others

Project Premises

Northern Quartz Campus
Package 1- BESS, transmission line and substation
Planning Assessment Report- Relevant Plans
Figure 1



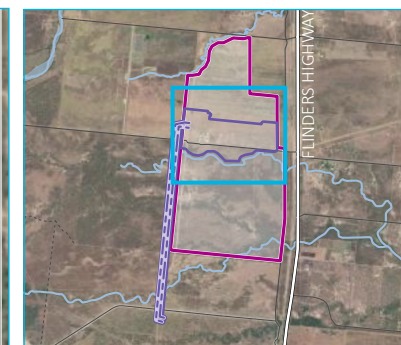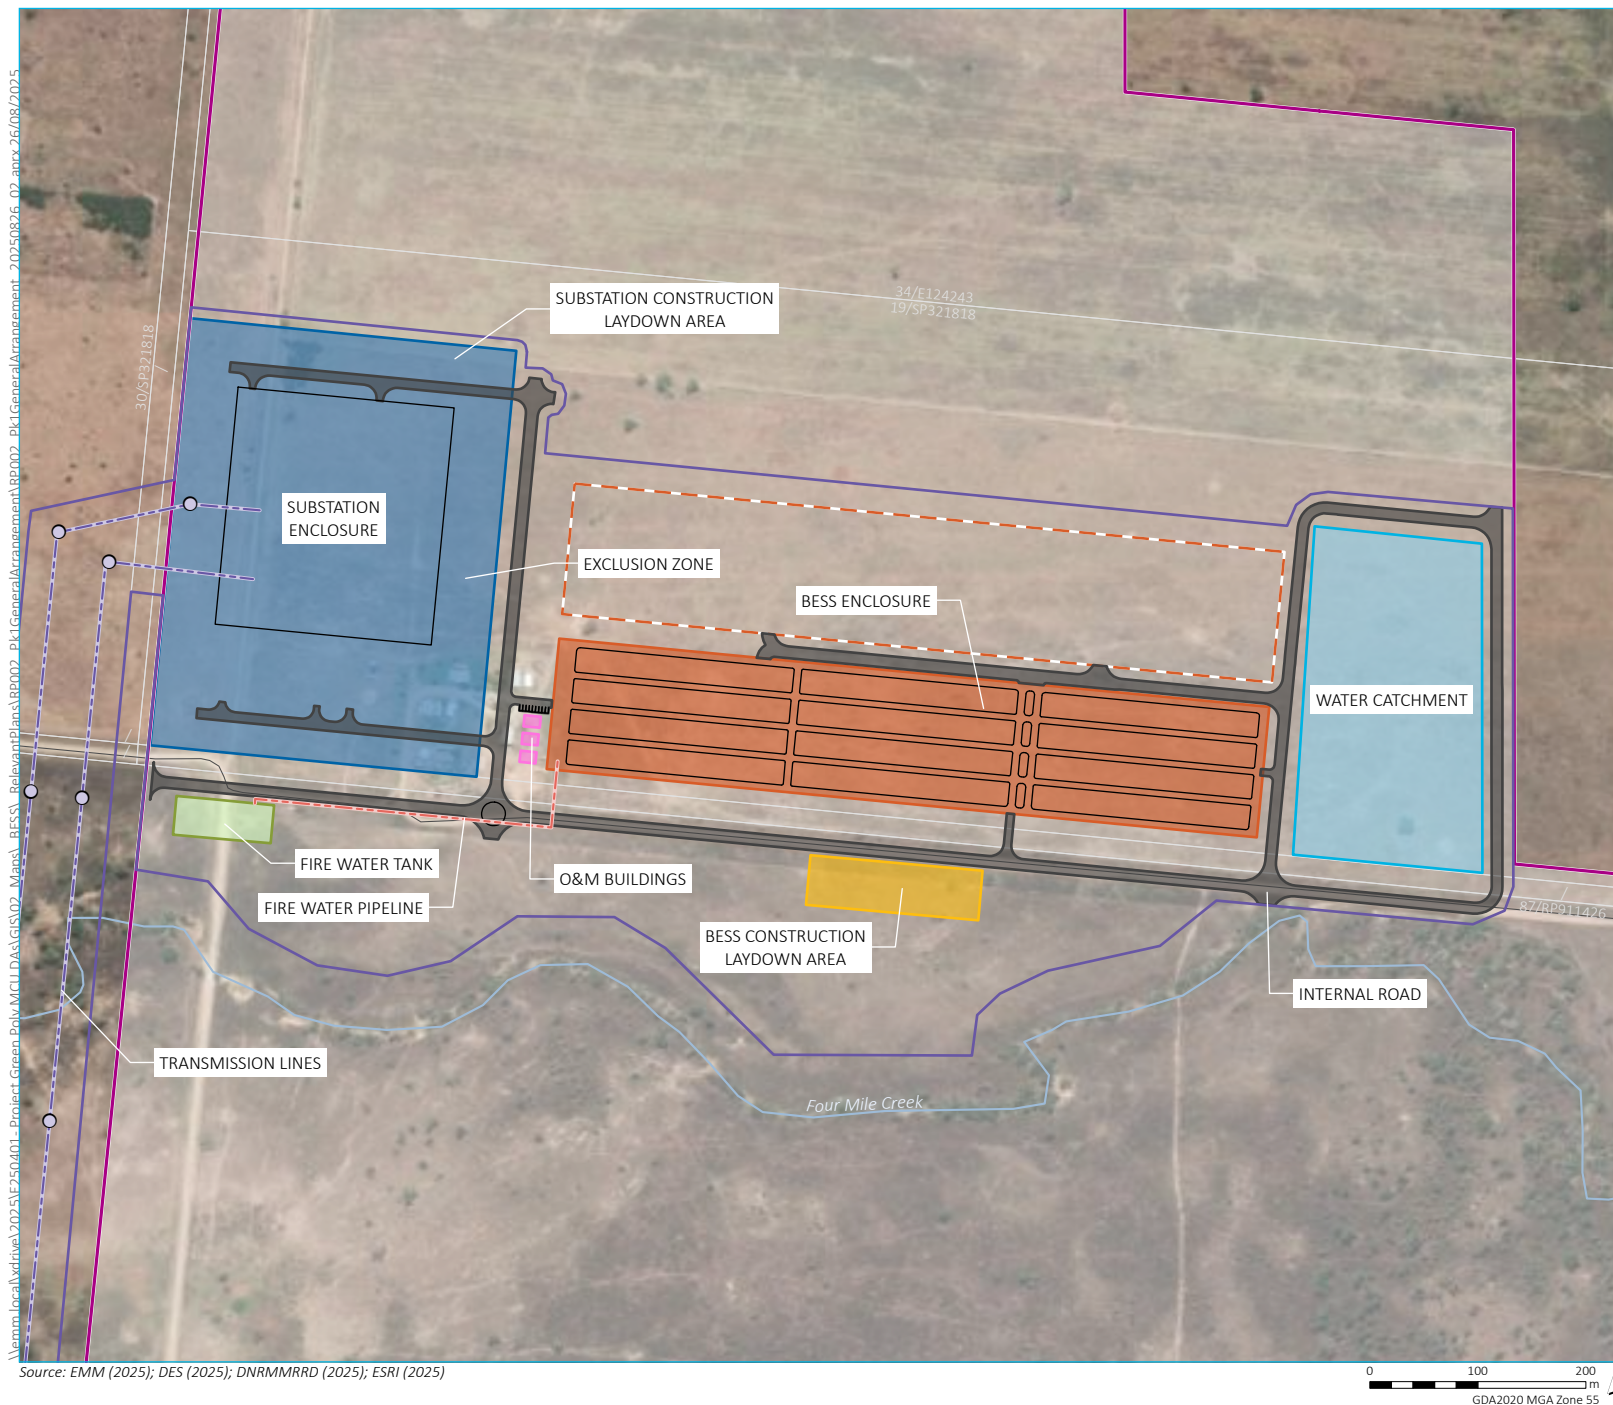

KEY

■ Northern Quartz Campus

■ Package 1- Premises

Package 1 proposed site layout

■ BESS

■ BESS expansion area

■ Substation

■ O&M building

■ Construction laydown area

■ Water management area

■ Fire water pad

■ Internal road

■ Fire water pipeline

■ Transmission line

● Transmission pole

Existing environment

■ Major road

■ Minor road

■ Vehicular track

■ Named watercourse

■ Named waterbody

■ Cadastral boundary

Site infrastructure General arrangement


Northern Quartz Campus



Package 1

BESS, transmission line and substation

Planning Assessment Report- Relevant Plans

Figure 2

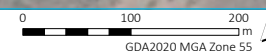

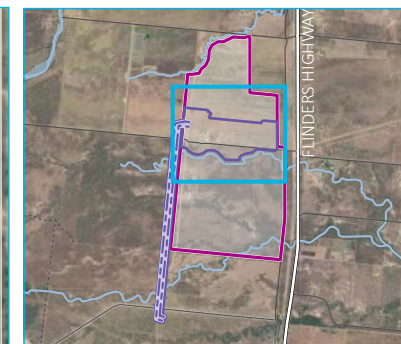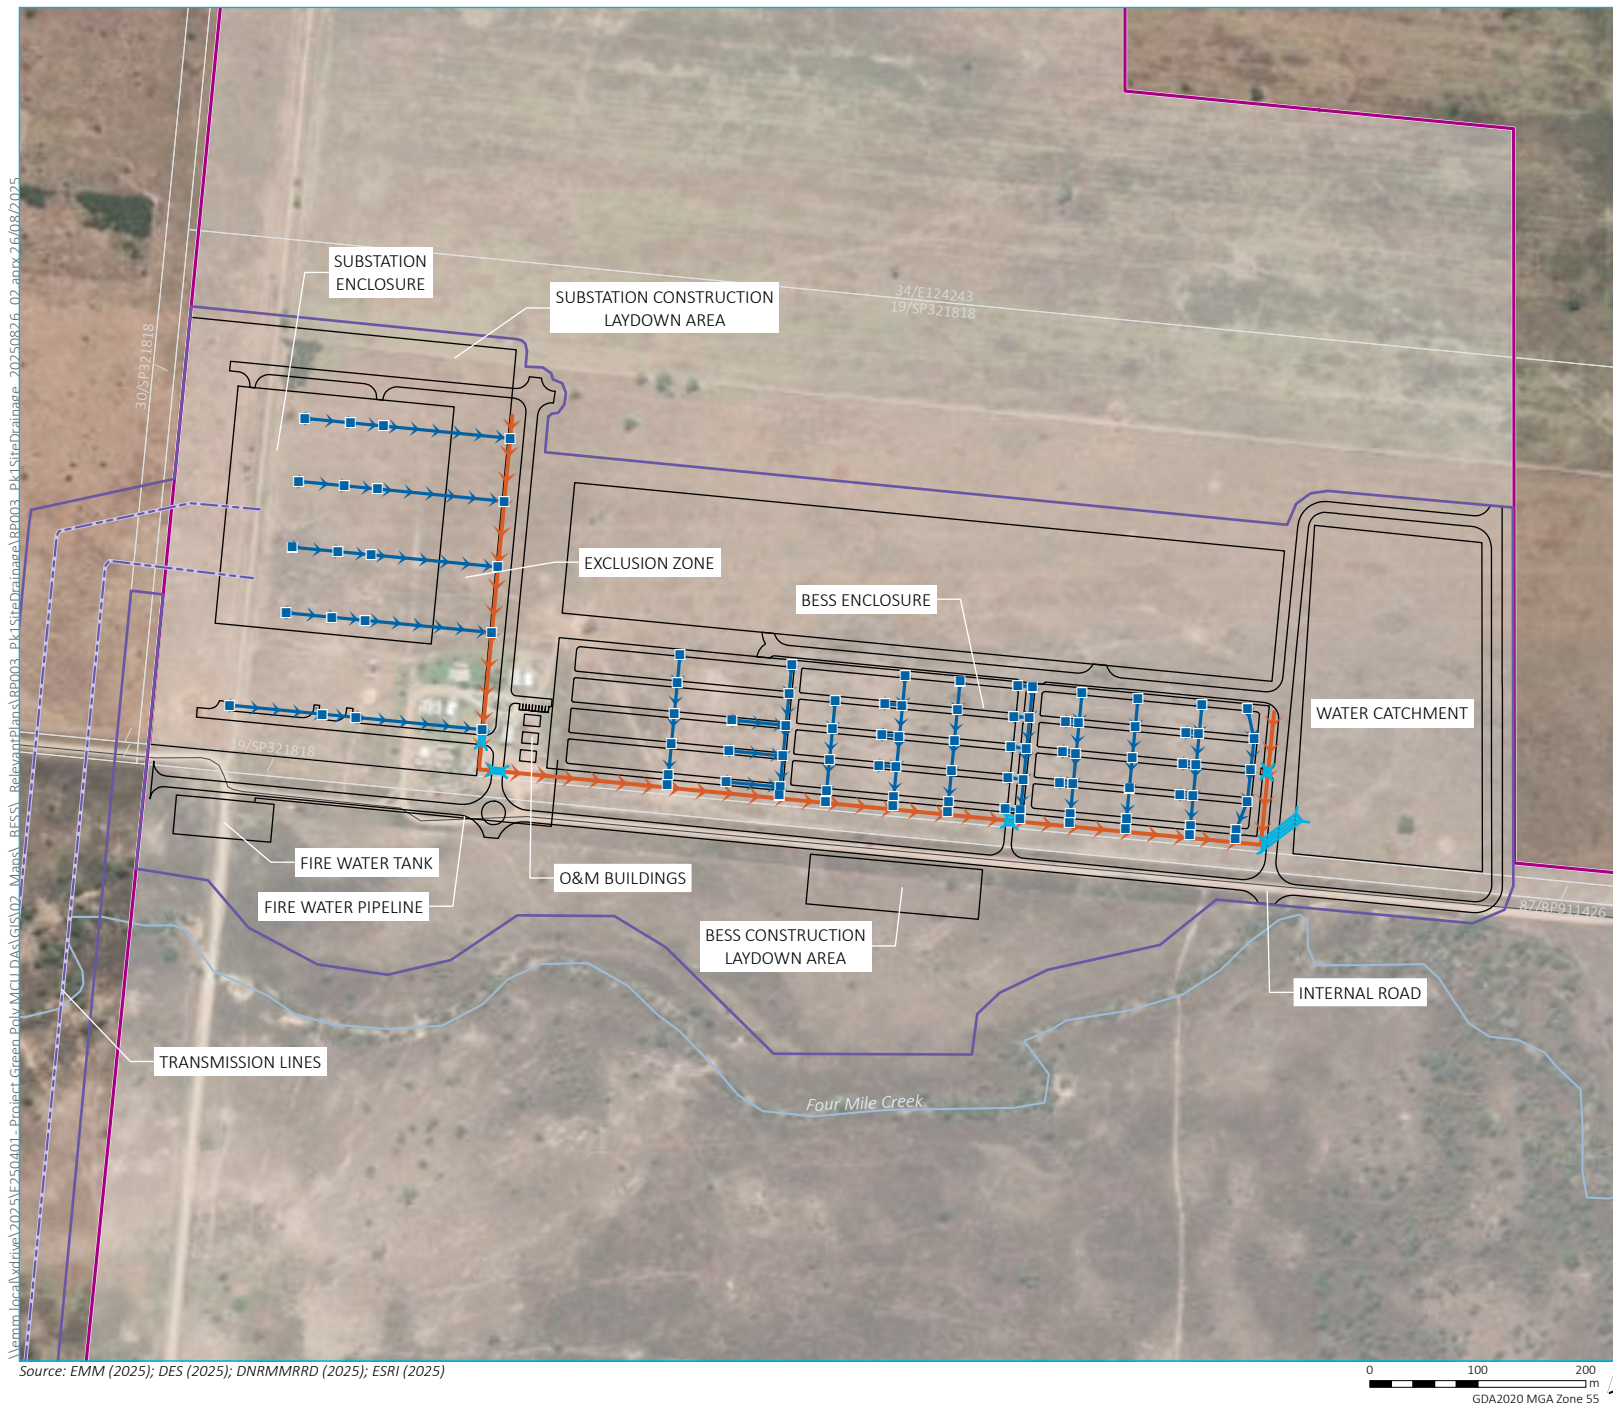

KEY

- Northern Quartz Campus
- Package 1- Premises
- Package 1- Transmission line
- Proposed site layout
- Proposed site drainage
 - Stormwater pit
 - Stormwater drainage pipe
 - Channel drain
 - Culvert
- Existing environment
 - Major road
 - Minor road
 - Vehicular track
 - Named watercourse
 - Named waterbody
 - Cadastral boundary


Civil works Site drainage and runoff

Northern Quartz Campus
Package 1
BESS, transmission line and substation
Planning Assessment Report- Relevant Plans
Figure 3





EQUIPMENT RATINGS (APPLICABLE TO EACH STAGES)				
EQUIPMENT	MAKE/MODEL	NAMEPLATE RATING	QTY.	TOTAL
BESS	CATL EnerQB	5.644 (MWh)	390	2.201 (GWh)
PCU	TBC	4.6 (MVA)	78	358.8 (MVA)

EQUIPMENT	DESCRIPTION
1	STAGE 1 BESS AREA (220m x 125m)
2	STAGE 2 BESS AREA (220m x 125m)
3	STAGE 3 BESS AREA (220m x 125m)
4	SWITCHROOM (21m x 5m)
5	CONTROL ROOM (13m x 5m)
6	DIESEL GENERATOR (3.7m x 1.4m)
7	AUXILIARY TRANSFORMER (4.1m x 1.7m)

- NOTES:
- CONCEPT DESIGN ONLY AND THE LAYOUT SHALL BE FINALISED DURING DETAILED DESIGN.
 - EQUIPMENT RATING AND THE NUMBER BATTERY MODULES/PCS ARE SUBJECTED TO CHANGE BASED ON THE DETAILED DESIGN.
 - BESS EQUIPMENTS SHALL BE INSTALLED ABOVE FROM THE IDENTIFIED FLOOD LEVELS.
 - BESS LAYOUT SUBJECT TO DESIGN INPUT FROM OEM FOR ACCESS/CLEARANCE REQUIREMENTS.
 - THE REQUIREMENTS FOR FIRE FIGHTING SYSTEM SHALL BE DETERMINED DURING FIRE SAFETY STUDY.
 - LIGHTNING MAST SHOWN ARE THE ONLY FOR THE PURPOSE OF THE DA. THE COVERAGE OF THE MAST SHALL BE FINALIZED DURING DETAILED DESIGN.

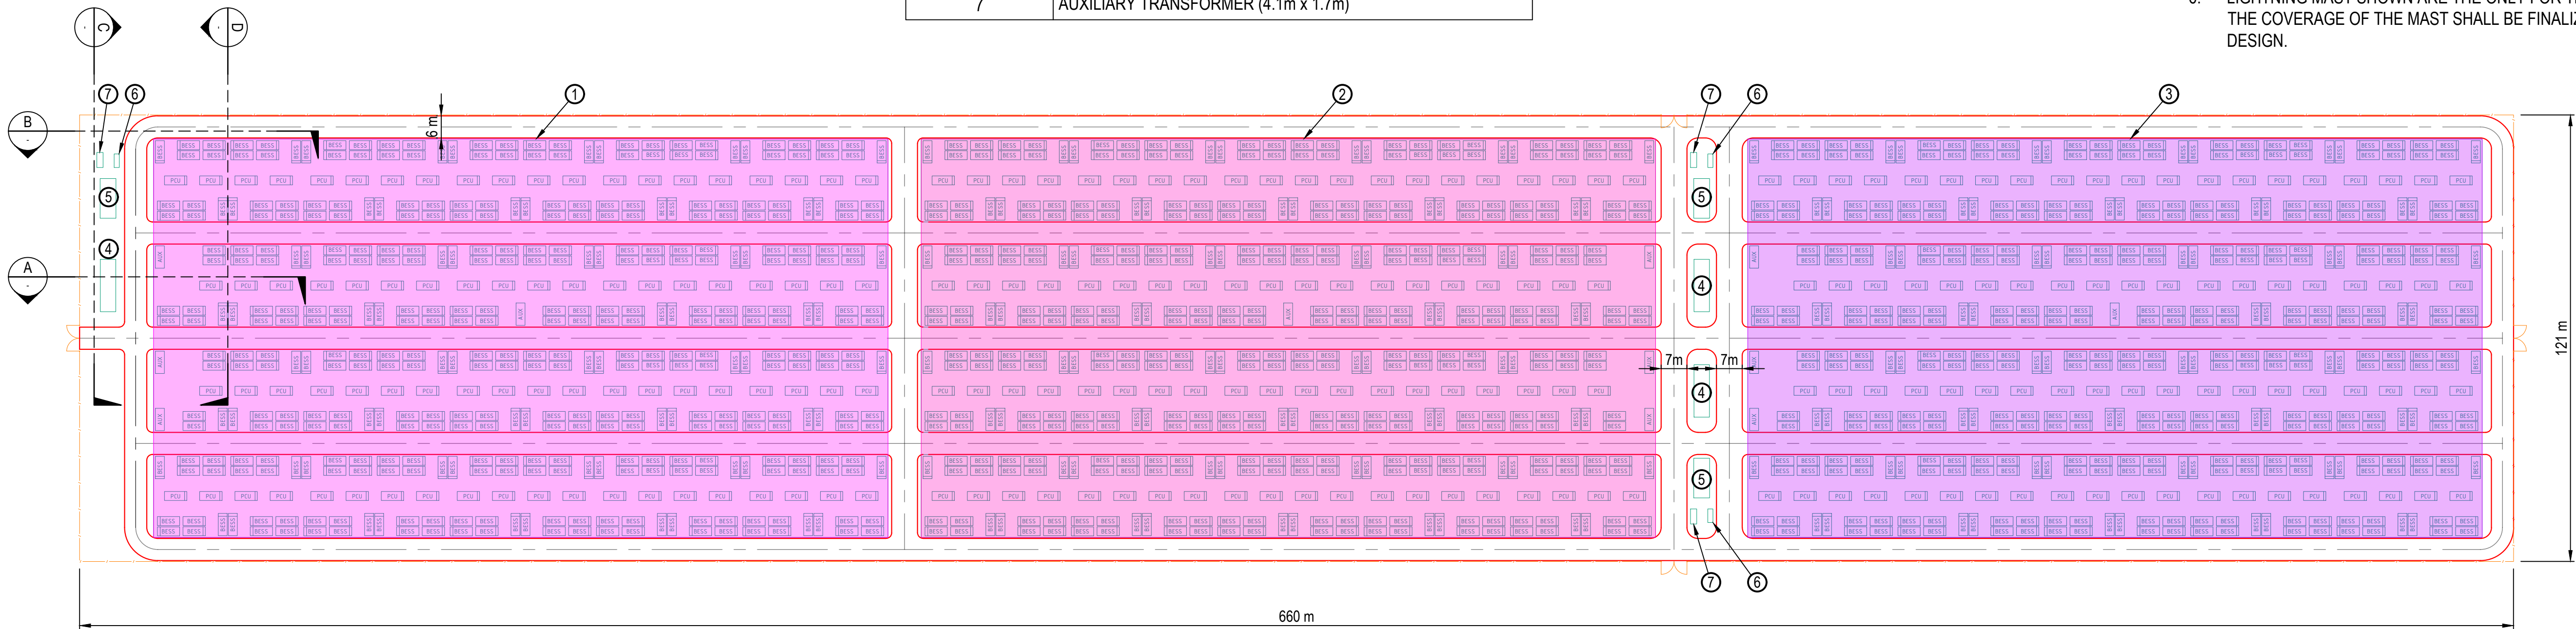

PLANT
SCALE: 1:1000

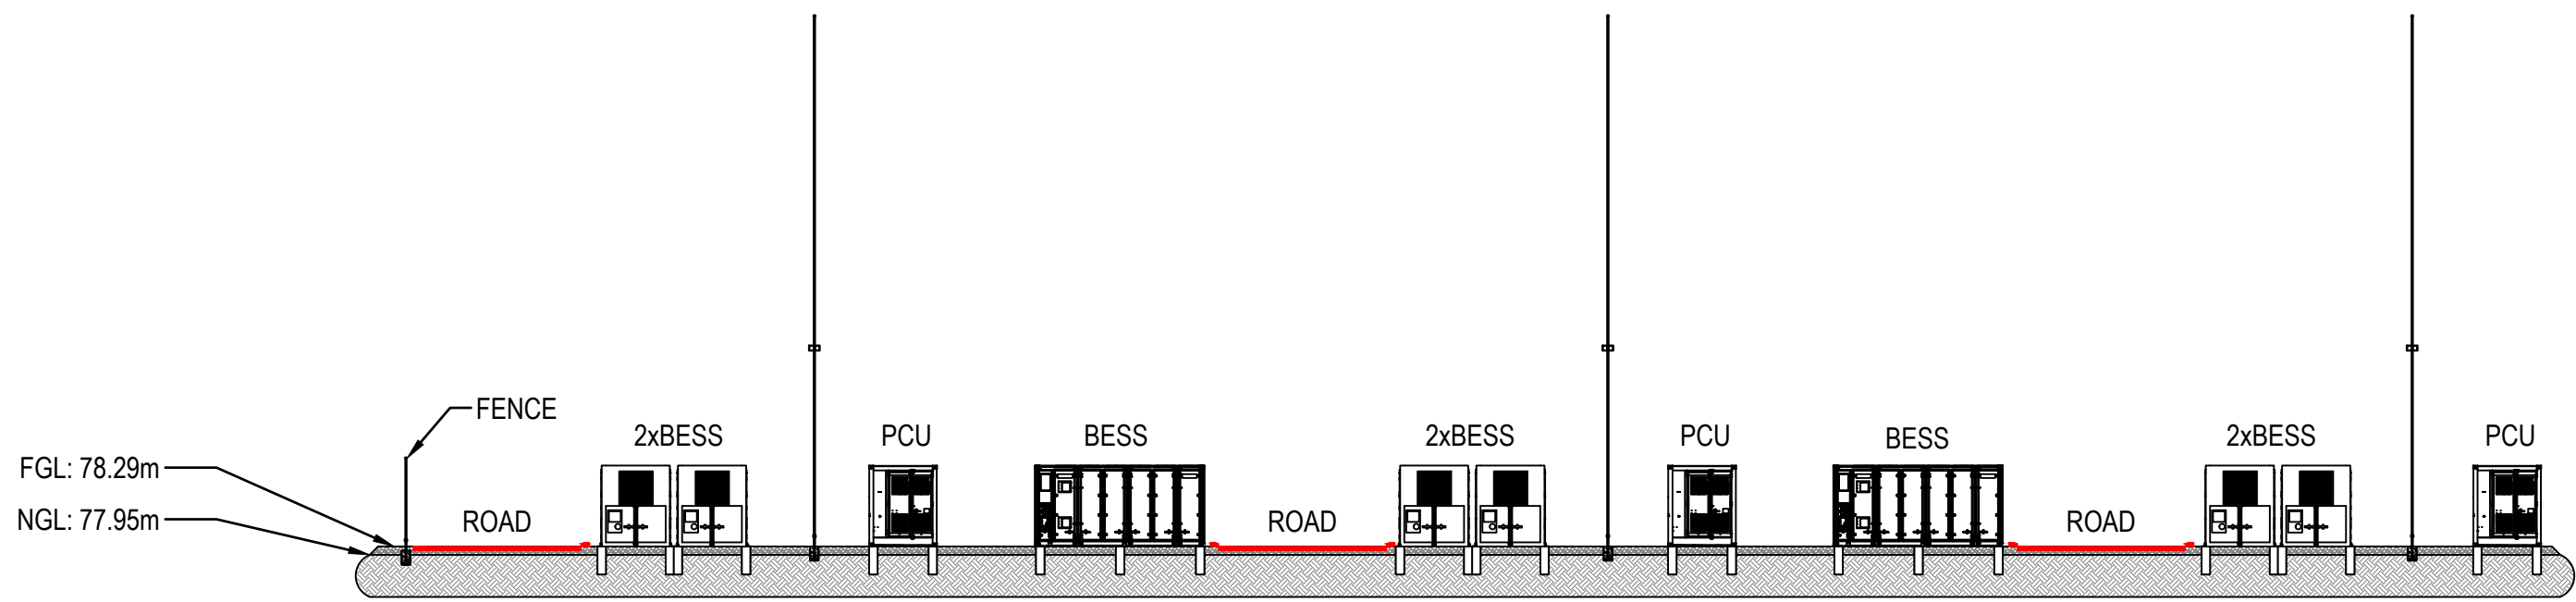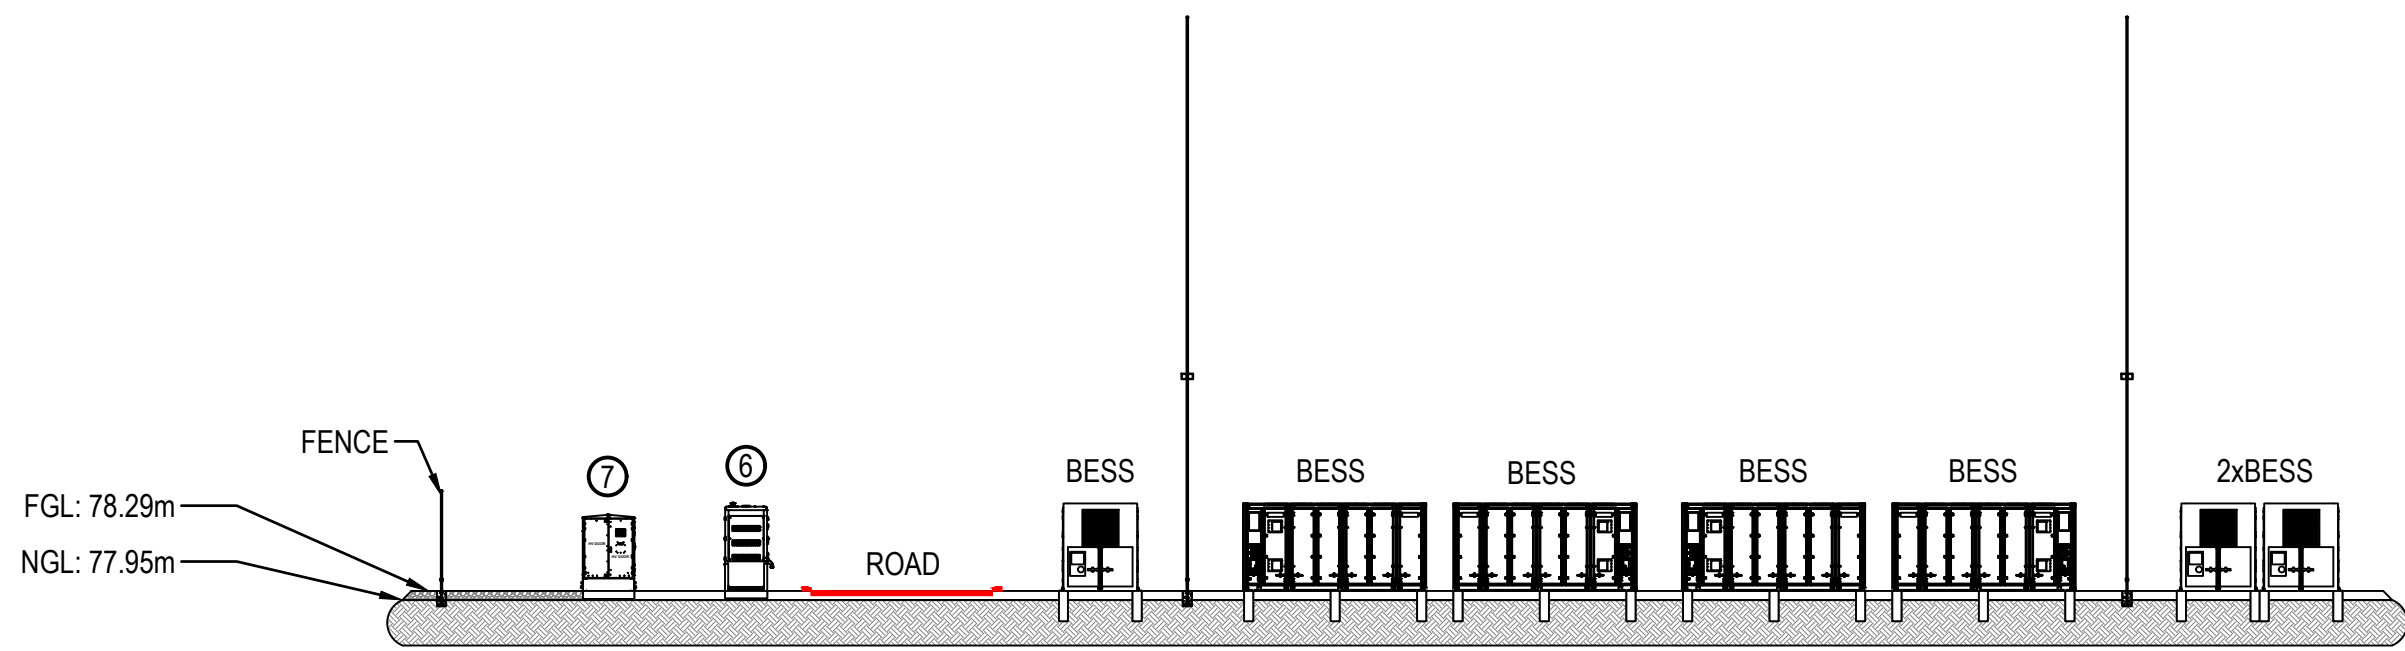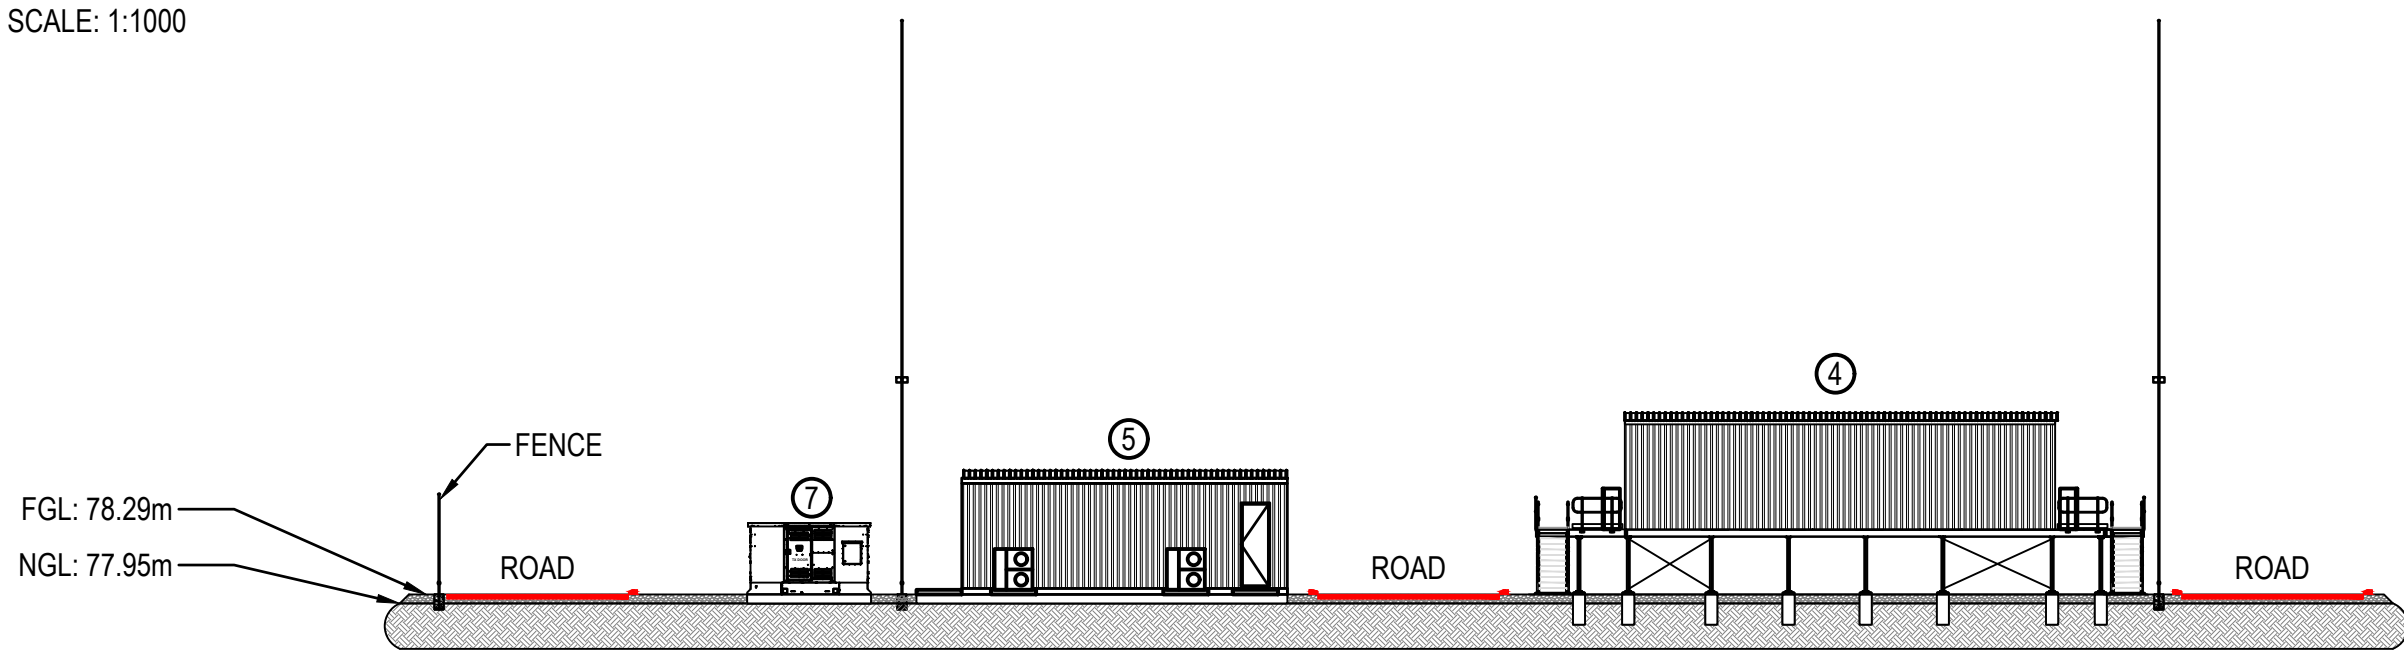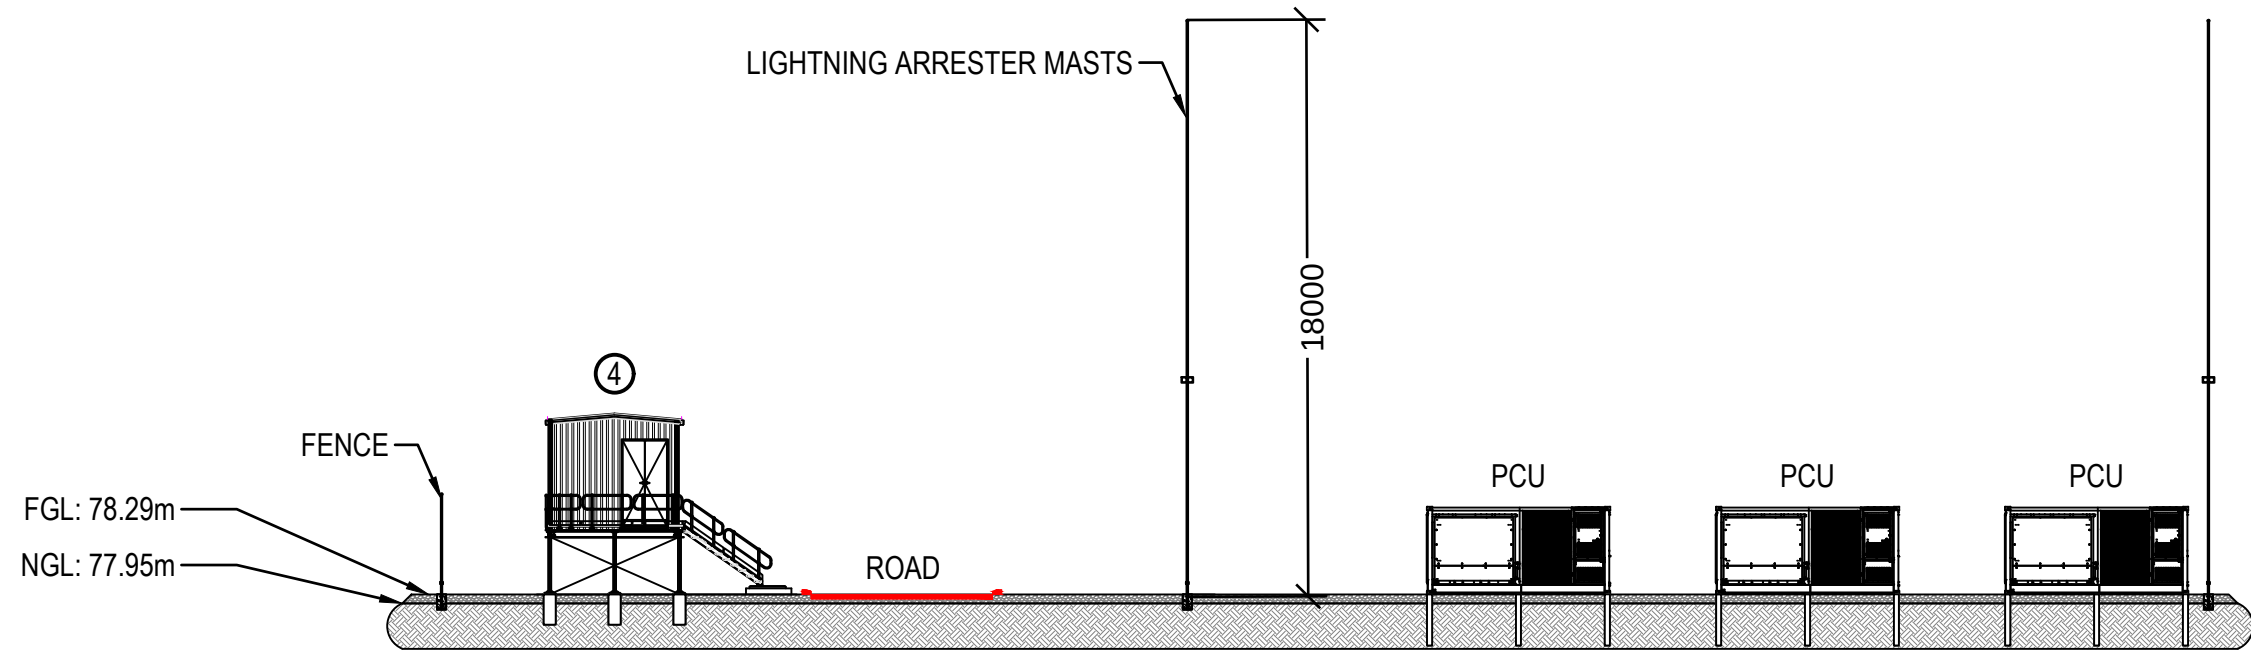

REFERENCE DRAWINGS			REFERENCE MODELS				
REV	DATE	REVISION DETAILS	REV	DRAWN	DESIGNED	VERIFIED	APPROVED
A	2024-06-10	FOR REVIEW	A	B.JOSEPH	B.JOSEPH		
B	2025-06-13	UPDATED SITE LAYOUT	B	T.NGUYEN	A.JAMES	B.JOSEPH	S.KERR

PREPARED BY				CLIENT			
 www.aurecongroup.com							
CERTIFICATION	No.	CERTIFIER	DATE	CLIENT DOCUMENT NUMBER			
				REV			

10 0 20 40 m
1:1000

All written dimensions take precedence over scaled dimensions.

Coordinate system MGA
Height datum AHD

PRINT ALL COPIES IN COLOUR


CONSTRUCTION STATUS		PROJECT			
NOT FOR CONSTRUCTION		SUPER NODE NORTH BESS CONCEPT DESIGN			
DRAWN BY T.NGUYEN		TITLE BESS FACILITY LAYOUT			
DESIGNED BY A.JAMES		DOCUMENT CODE			
STATUS REVISED		CODE W1		529130-W00001-DRG-EL-0098	
DOCUMENT STATE WORK IN PROGRESS		SCALE 1:1000	SIZE A1	REFERENCE No. DRG-EL-0098	REV B

NOTES

- 1. HORIZONTAL DATUM = MGA2020.
- 2. VERTICAL DATUM = AUSTRALIAN HEIGHT DATUM (AHD) U.N.O.
- 3. REDUCED LEVELS (RL) IN METRES (m AHD) U.N.O.
- 4. DIMENSIONS IN METRES (m) U.N.O.

LEGEND:

- PROPERTY BOUNDARY (DCDB)
- EASEMENT BOUNDARY
- EXISTING MINOR CONTOUR
- EXISTING MAJOR CONTOUR

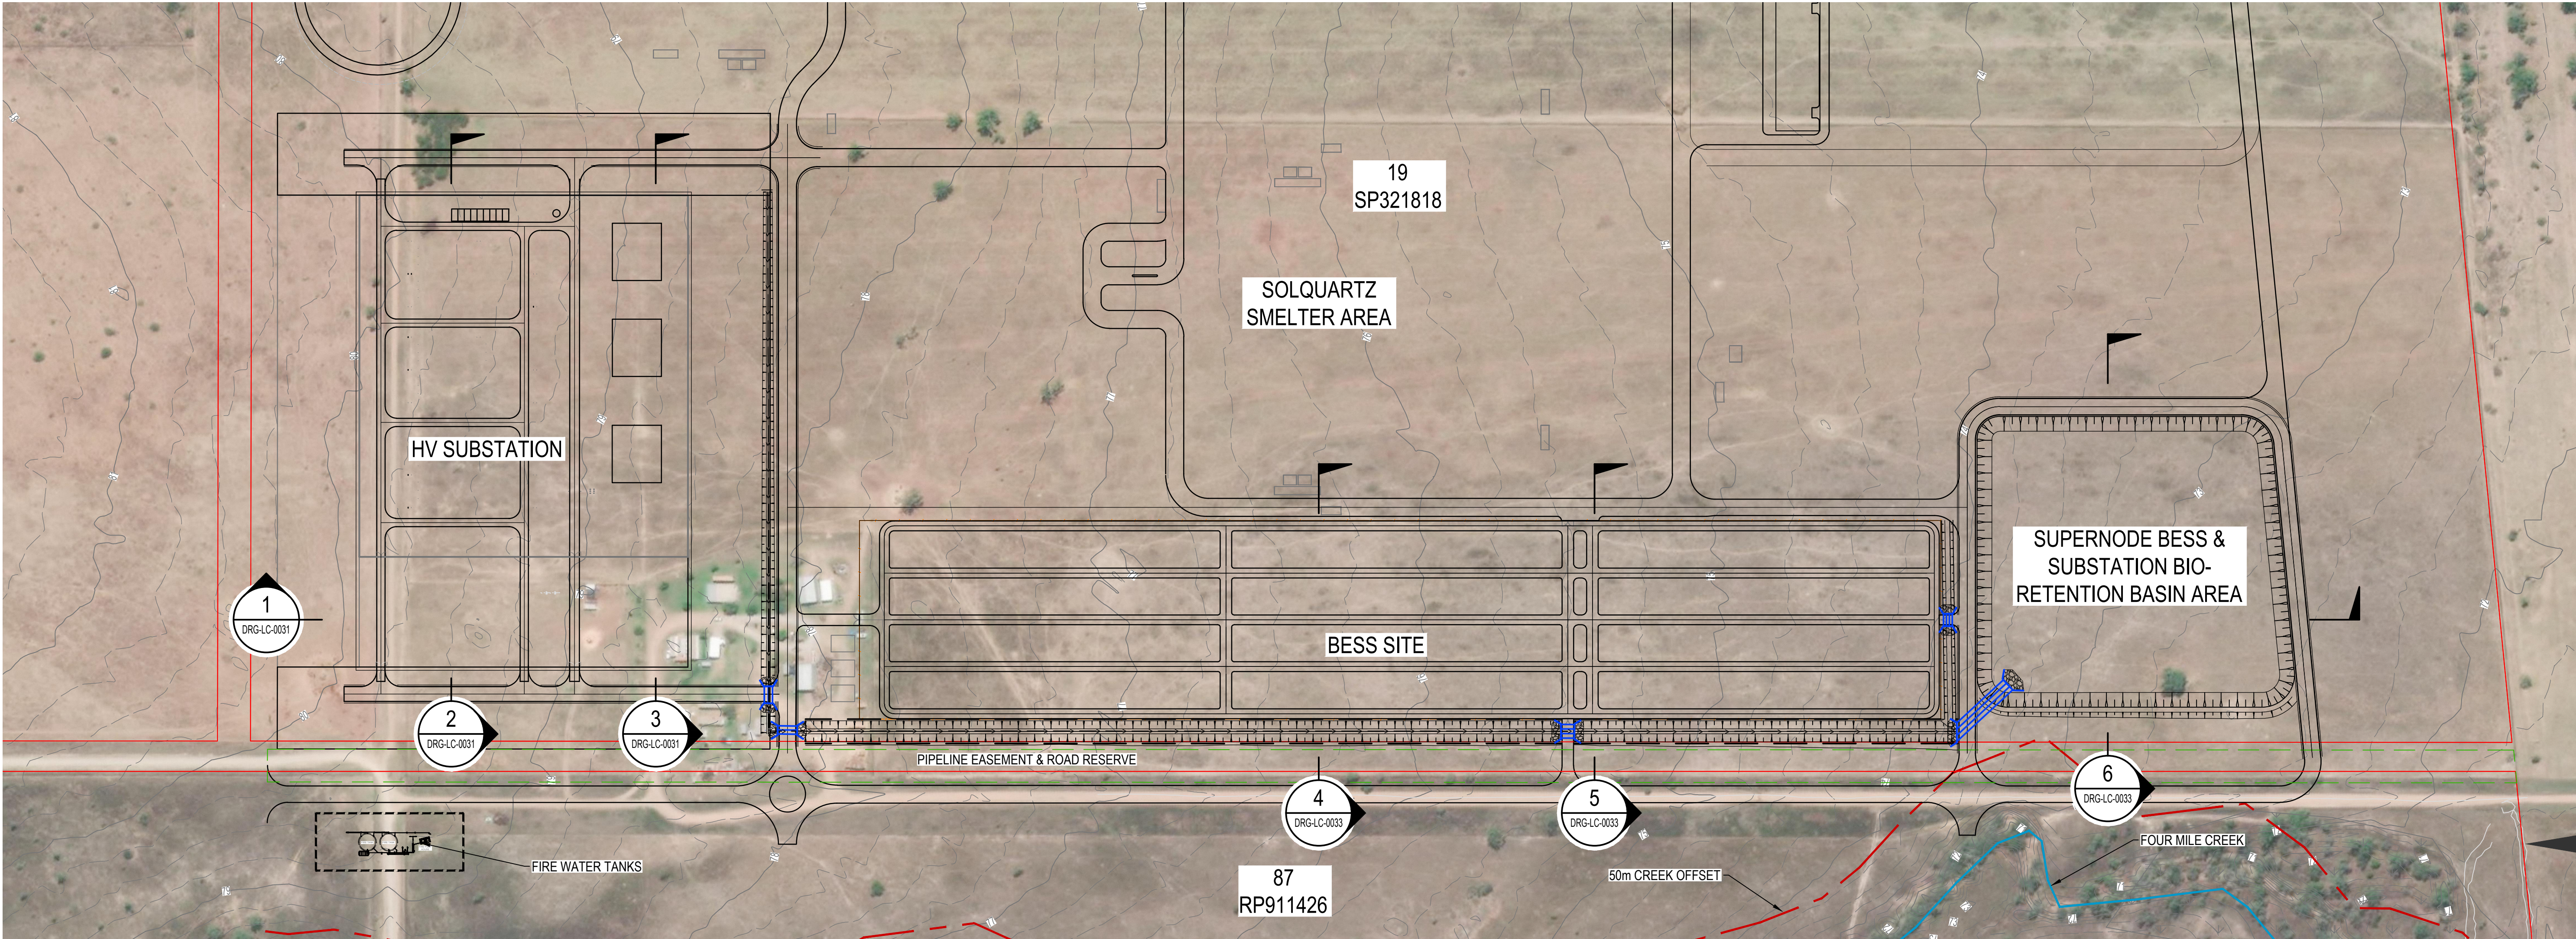

REFERENCE DRAWINGS			REFERENCE MODELS				
REV	DATE	REVISION DETAILS	REV	DRAWN	DESIGNED	VERIFIED	APPROVED
A01.01	2025-06-10		A01.01	W.BUMAGAT			

PREPARED BY


www.aurecongroup.com


CERTIFICATION

No.

CERTIFIER

DATE

CLIENT

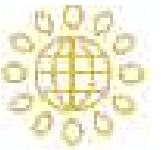
Solquartz

CLIENT DOCUMENT NUMBER

REV


Coordinate system
MGA
Height datum
AHD


PRINT ALL COPIES
IN COLOUR

20 0 40 80m
SCALE 1:2000

All written dimensions
take precedence over
scaled dimensions.

CONSTRUCTION STATUS		PROJECT			
NOT FOR CONSTRUCTION		SUPERNODE NORTH BESS TECHNICAL SUPPORT			
DRAWN BY		TITLE			
W.BUMAGAT		SUPERNODE BESS TECHNICAL SUPPORT CONCEPT DESIGN GENERAL ARRANGEMENT			
DESIGNED BY		DOCUMENT CODE			
		529130-W00001-DRG-LC-0010			
STATUS	CODE	SCALE	SIZE	REFERENCE No.	REV
STARTED	W1	AS SHOWN	A1	DRG-LC-0010	A01.01
DOCUMENT STATE					
WORK IN PROGRESS					

[illegible]

FINISHED SURFACE LEVEL	
650	76.275
660	76.220
670	76.164
680	76.109
690	76.054
700	75.999
710	75.944
720	75.889
730	75.834
740	75.778
750	75.723
760	75.668
770	75.613
780	75.558
790	75.503
800	75.448
810	75.392
820	75.337
830	75.282
840	75.227
850	75.172
860	75.117
870	75.062
880	75.006
890	74.951
900	74.896
910	74.841
920	74.786
930	74.731
940	74.676
950	74.620
960	74.565
970	74.510
980	74.455
990	74.400
1000	74.345
1010	74.290
1020	74.235
1030	74.180
1040	74.125
1050	74.070
1060	74.015
1070	73.960
1080	73.905
1090	73.850
1100	73.795
1110	73.740
1120	73.685
1130	73.630
1140	73.575
1150	73.520
1160	73.465
1170	73.410
1180	73.355
1190	73.300
1200	73.245
1210	73.190
1220	73.135

SECTION 1

REFERENCE DRAWINGS			REFERENCE MODELS				
REV	DATE	REVISION DETAILS	REV	DRAWN	DESIGNED	VERIFIED	APPROVED
A01.01	2025-06-16		A01.01	W.BUMAGAT			

PREPARED BY

aurecon

www.aurecongroup.com

CERTIFICATION	No.	CERTIFIER	DATE
---------------	-----	-----------	------

10 0 20 40m
SCALE 1:1000 (H)

5 0
SCALE 1:500 (V)

10 20m

All written dimensions take precedence over scaled dimensions

Coordinate system
MGA

Height datum
AHD


PRINT ALL COPIES
IN COLOUR




CONSTRUCTION STATUS	
NOT FOR CONSTRUCTION	
DRAWN BY W.BUMAGAT	
DESIGNED BY	
STATUS	CODE
STARTED	W1
DOCUMENT STATE	
WORK IN PROGRESS	

PROJECT			
SUPERNODE NORTH BESS TECHNICAL SUPPORT			
TITLE			
SUPERNODE BESS TECHNICAL SUPPORT CONCEPT DESIGN TYPICAL SECTIONS - SHEET 1			
DOCUMENT CODE			
529130-W00001-DRG-LC-0031			
SCALE	SIZE	REFERENCE No.	REV
AS SHOWN	A1	DRG-LC-0031	A01.01

Plot Date: 2025-07-04 2:31 PM Filename: 529130-W00001-DRG-LC-0032.DWG

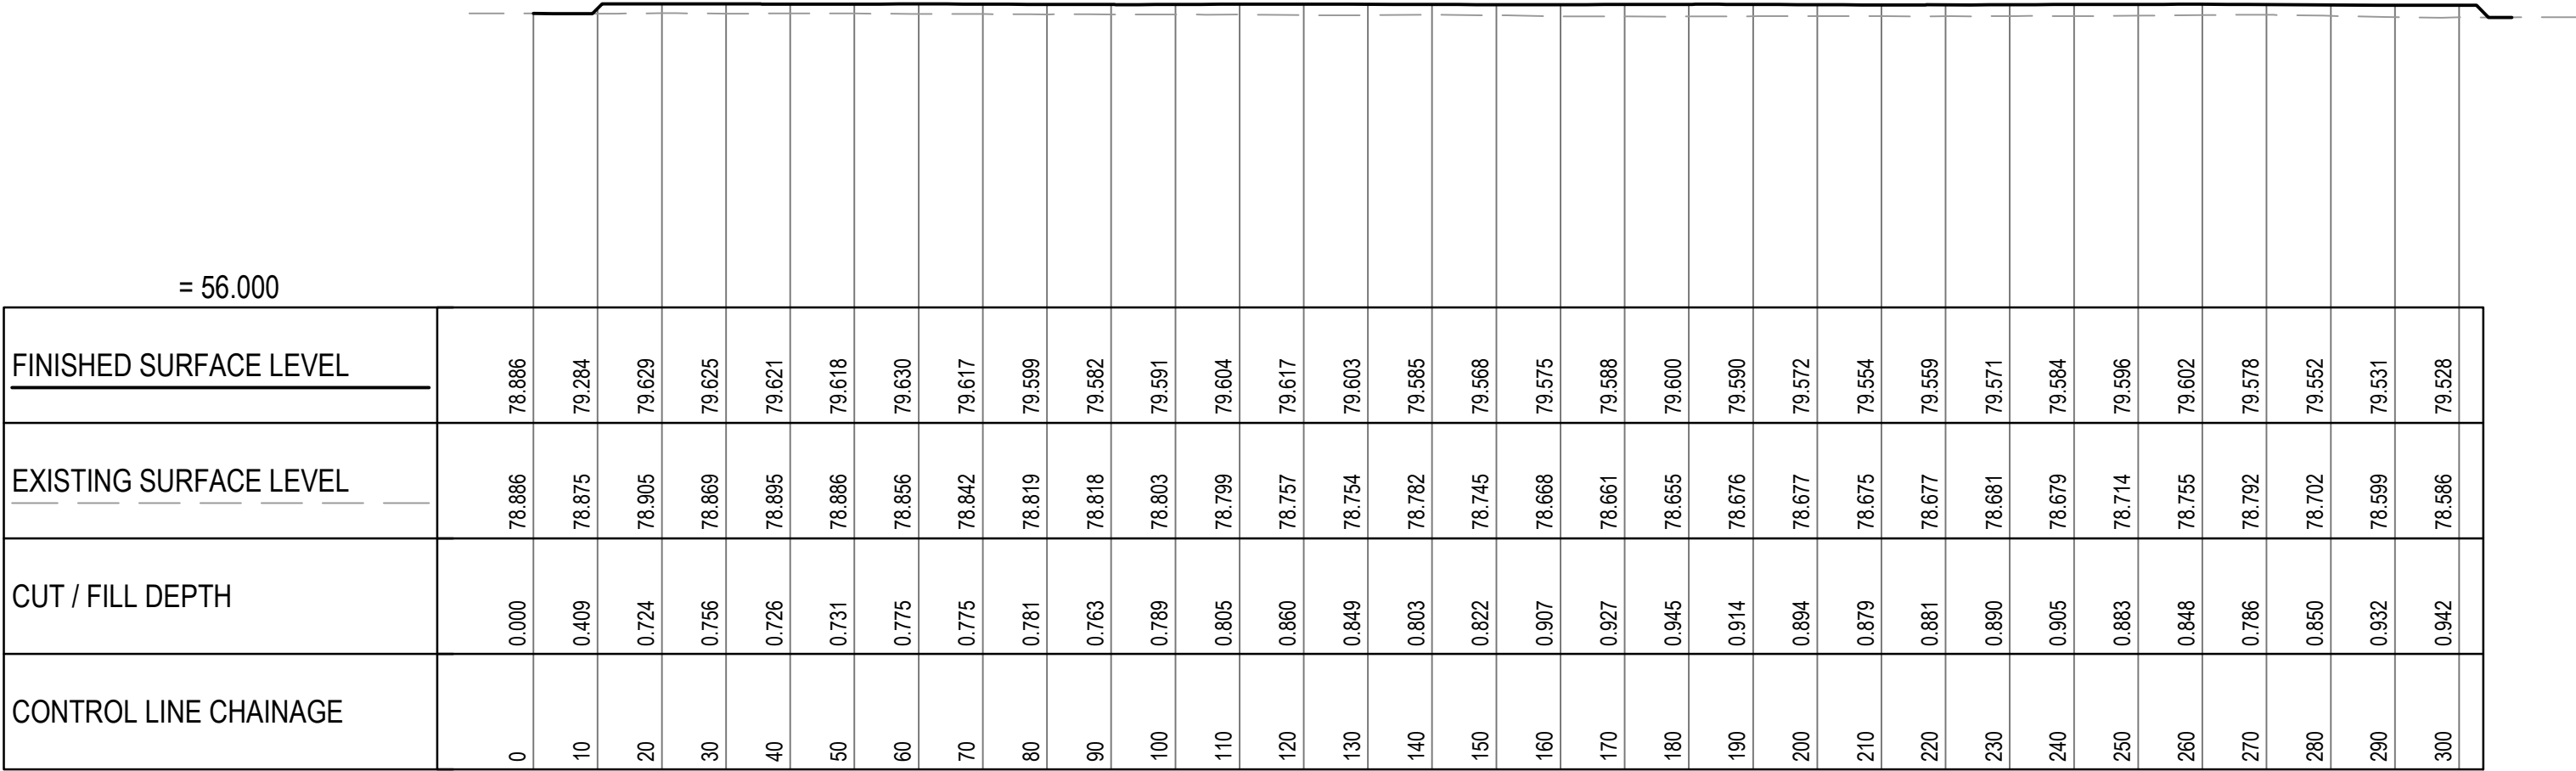

SECTION 3

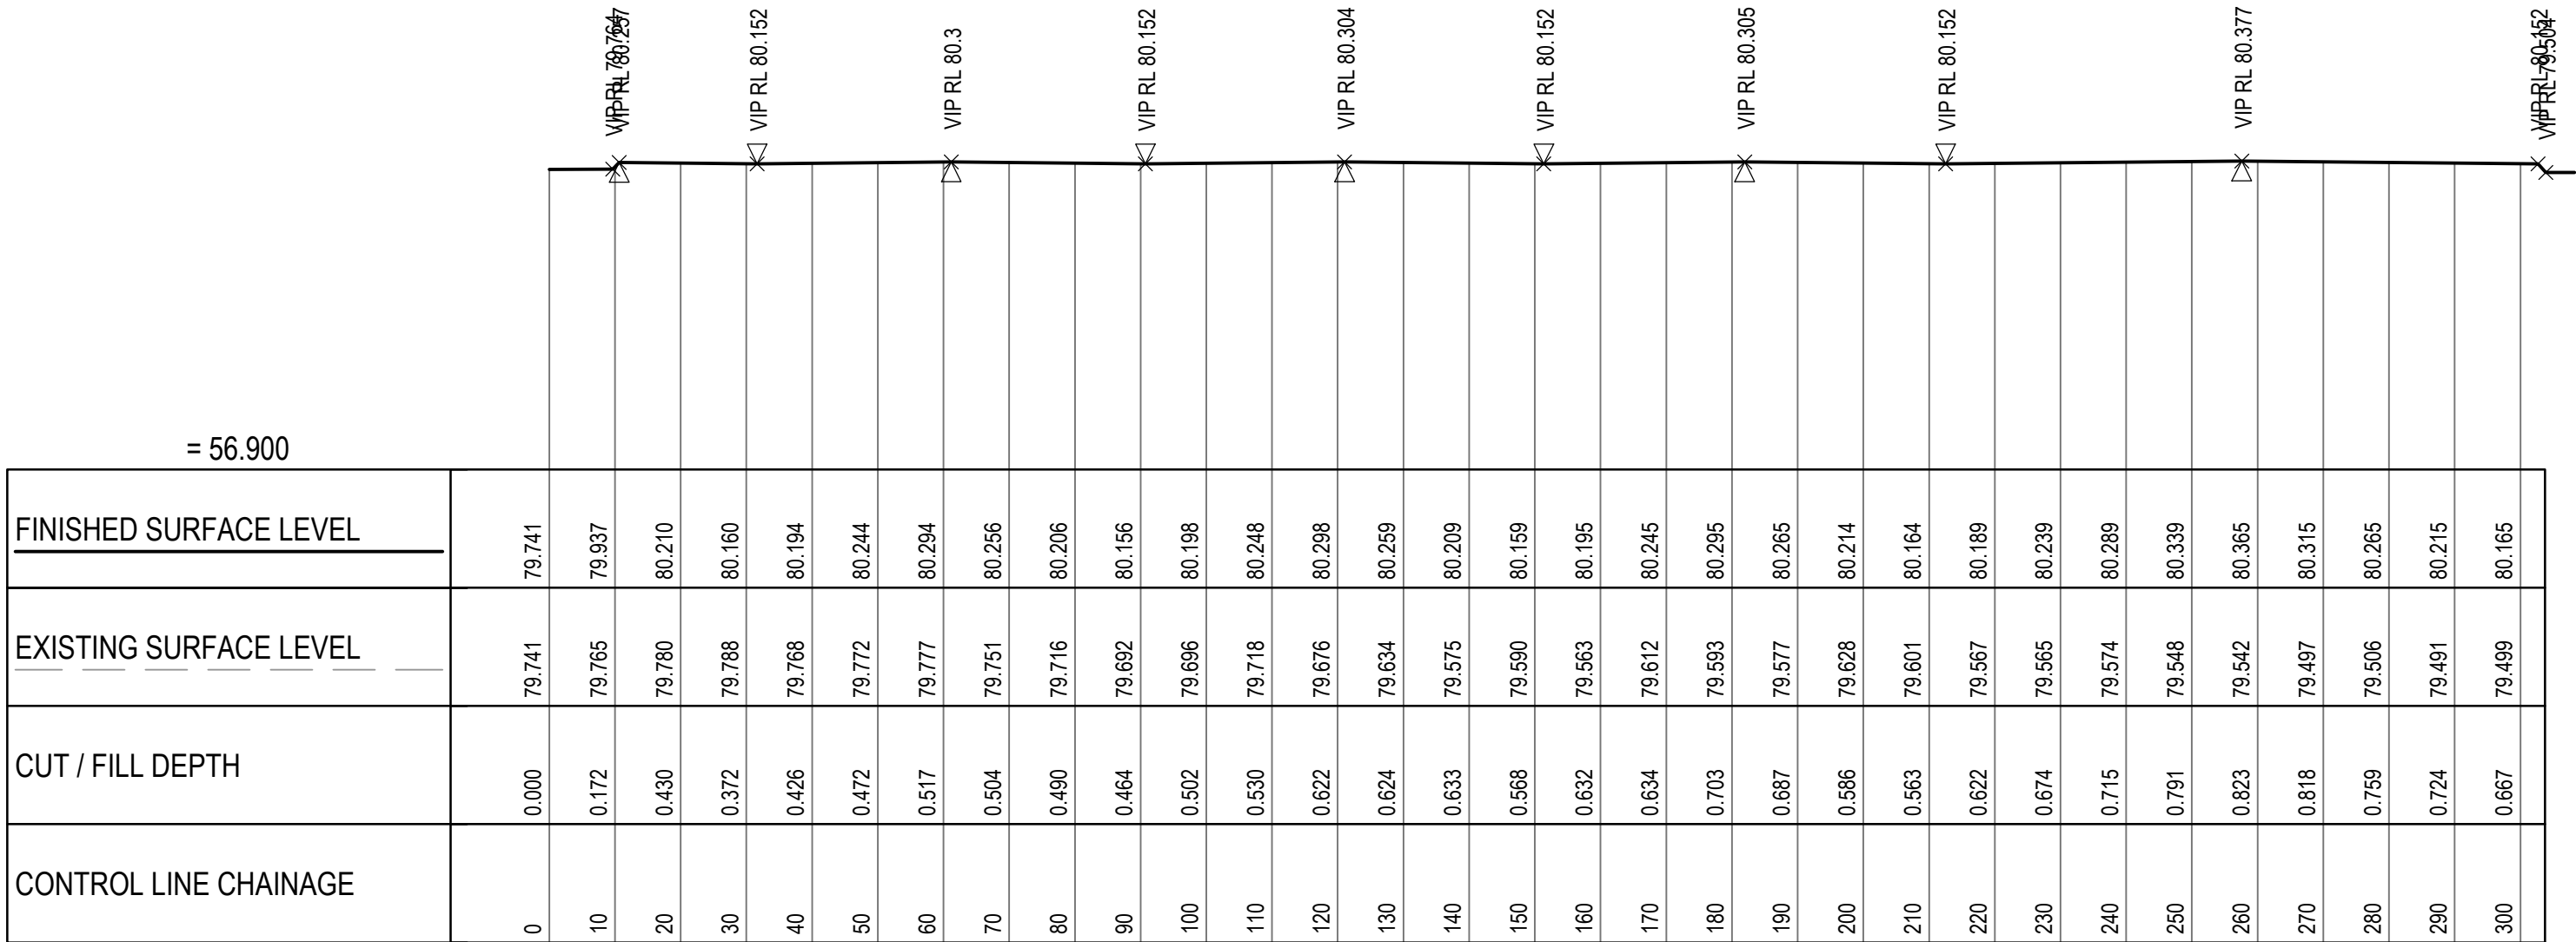

SECTION 2

REFERENCE DRAWINGS			REFERENCE MODELS				
REV	DATE	REVISION DETAILS	REV	DRAWN	DESIGNED	VERIFIED	APPROVED
A01.01	2025-06-17		A01.01	W.BUMAGAT			

1000

0

20

40m

SCALE 1:1000 (H)

5

0

10

20m

SCALE 1:500 (V)

PREPARED BY


www.aurecongroup.com


CERTIFICATION

No.

CERTIFIER

DATE

CLIENT

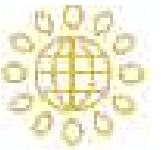

Solquartz

CLIENT DOCUMENT NUMBER

REV



Coordinate system
MGA
Height datum
AHD



PRINT ALL COPIES
IN COLOUR

CONSTRUCTION STATUS

NOT FOR
CONSTRUCTION

DRAWN BY

W.BUMAGAT

DESIGNED BY

STATUS

STARTED

CODE

W1

DOCUMENT STATE

WORK IN PROGRESS

PROJECT

SUPERNODE NORTH BESS TECHNICAL SUPPORT

TITLE

SUPERNODE BESS TECHNICAL SUPPORT
CONCEPT DESIGN
TYPICAL SECTIONS - SHEET 2

DOCUMENT CODE

529130-W00001-DRG-LC-0032

SCALE

AS SHOWN

SIZE

A1


REFERENCE No.

DRG-LC-0032


REV

A01.01


Plot Date: 2025-07-04 2:38 PM Filename: 529130-W00001-DRG-LC-0033.DWG

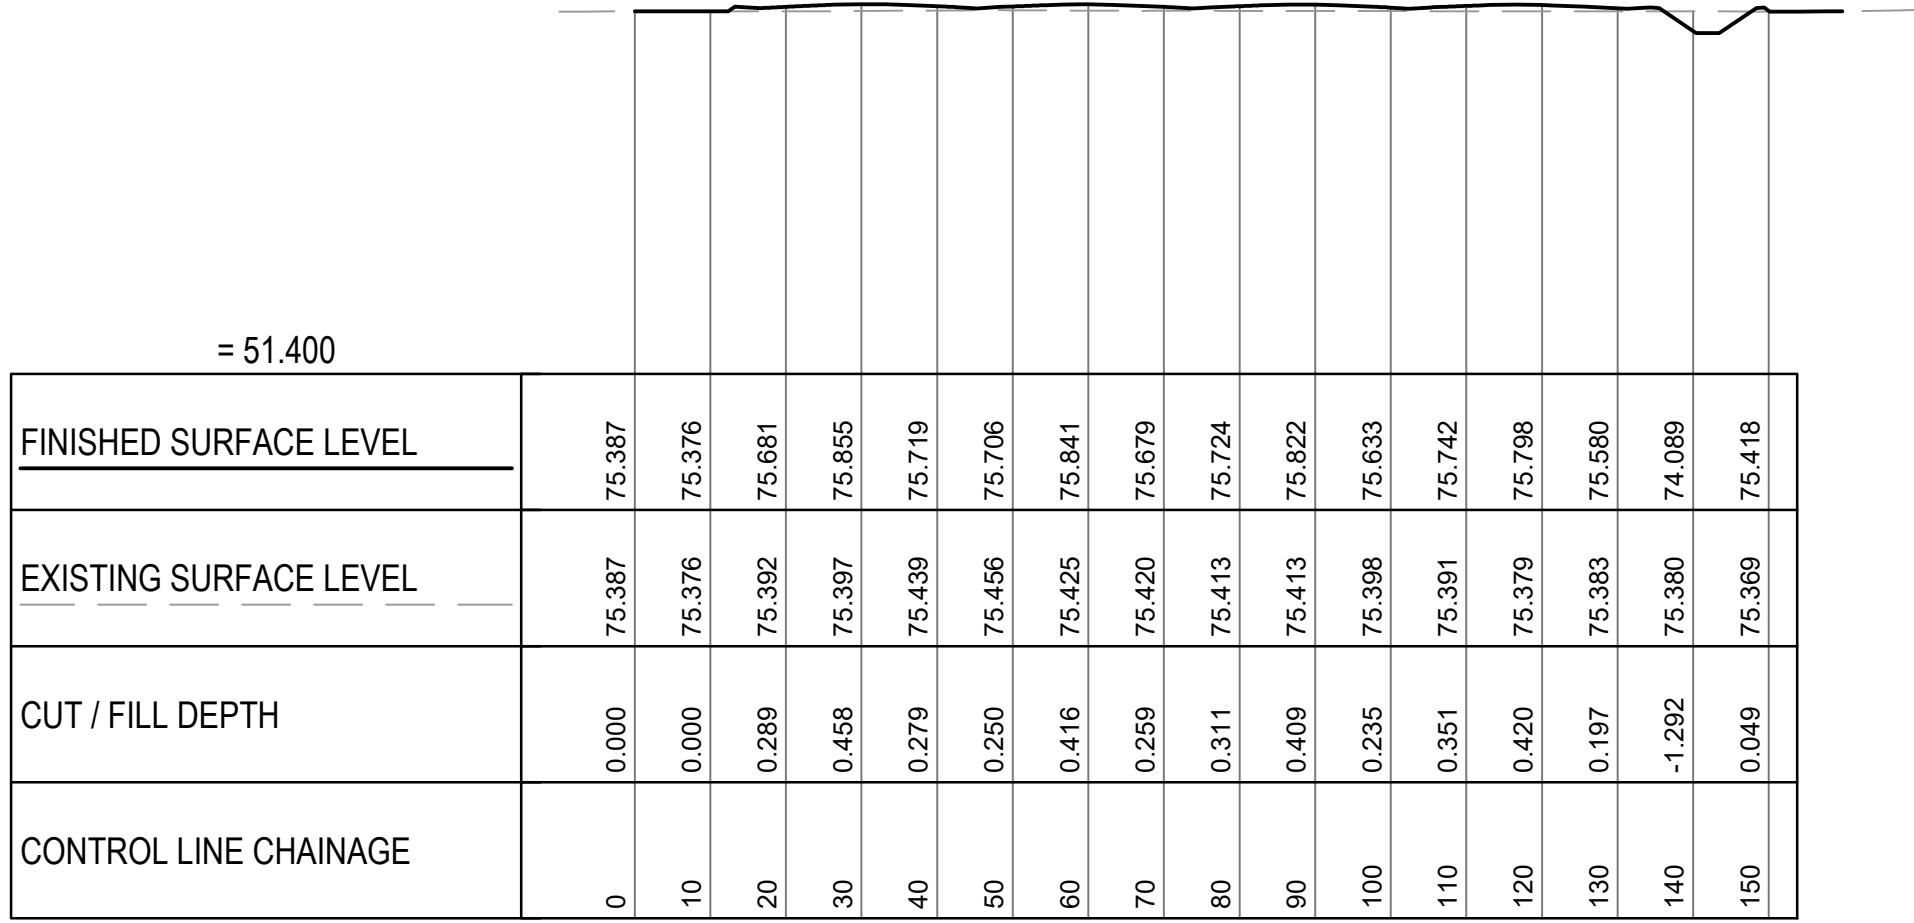

SECTION 5

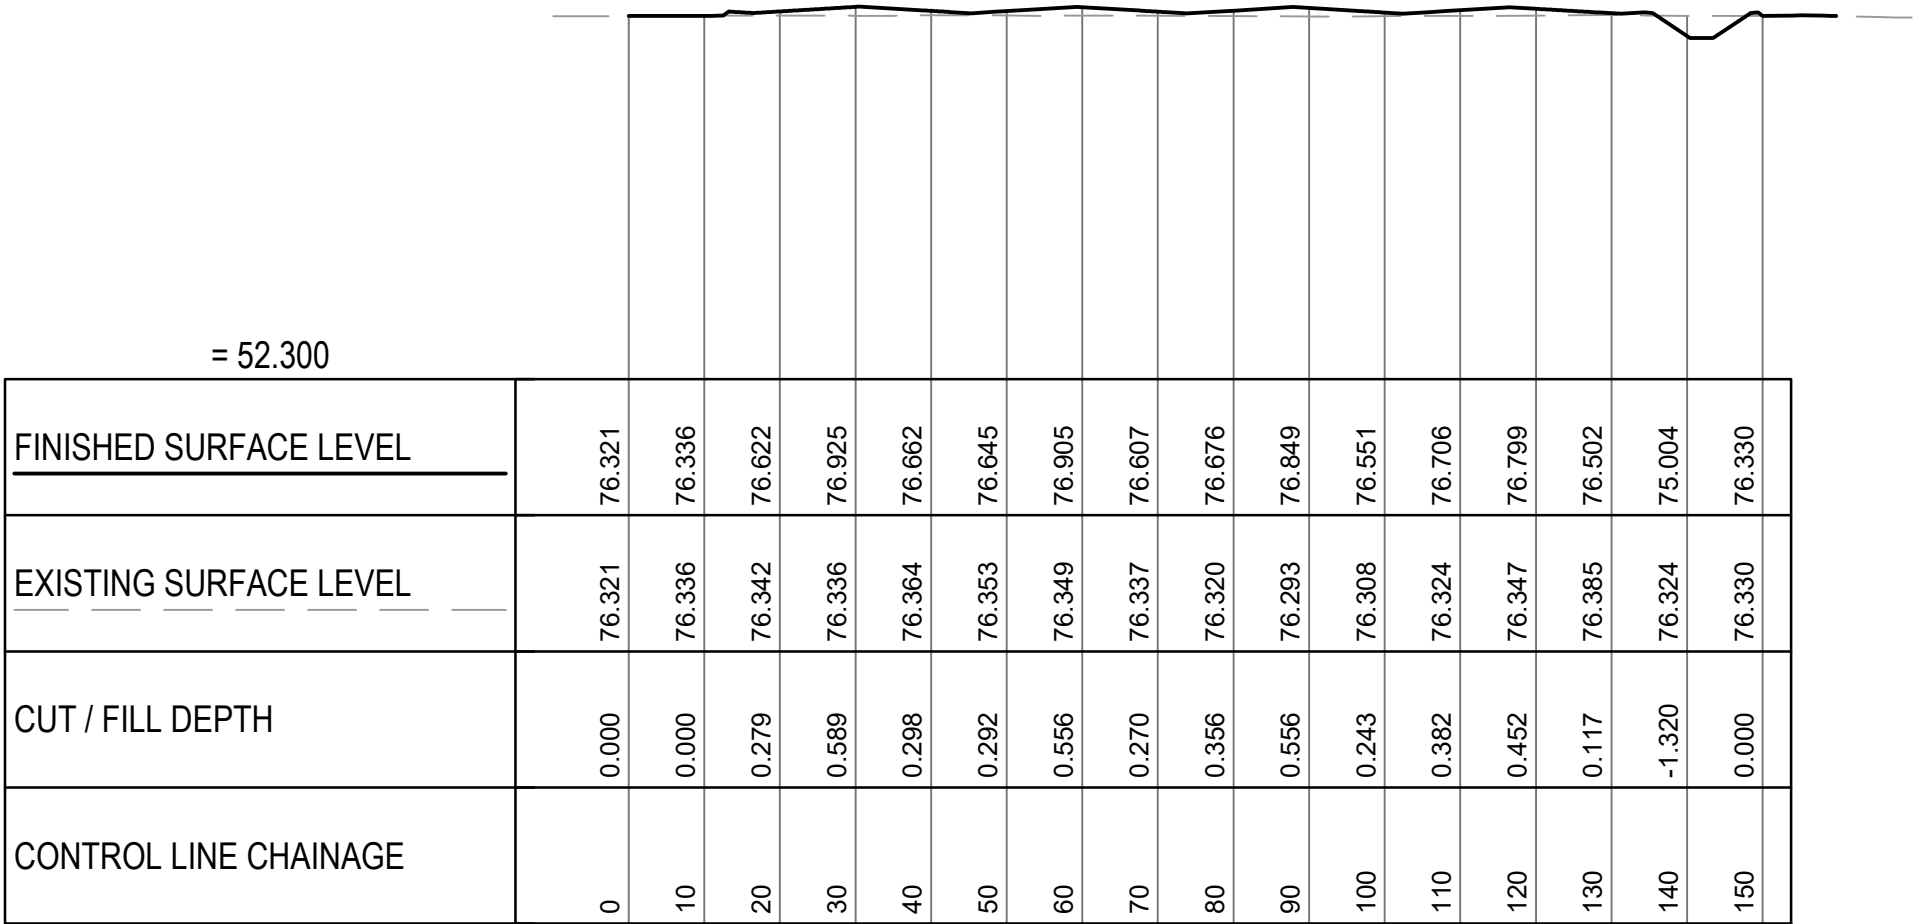

SECTION 4

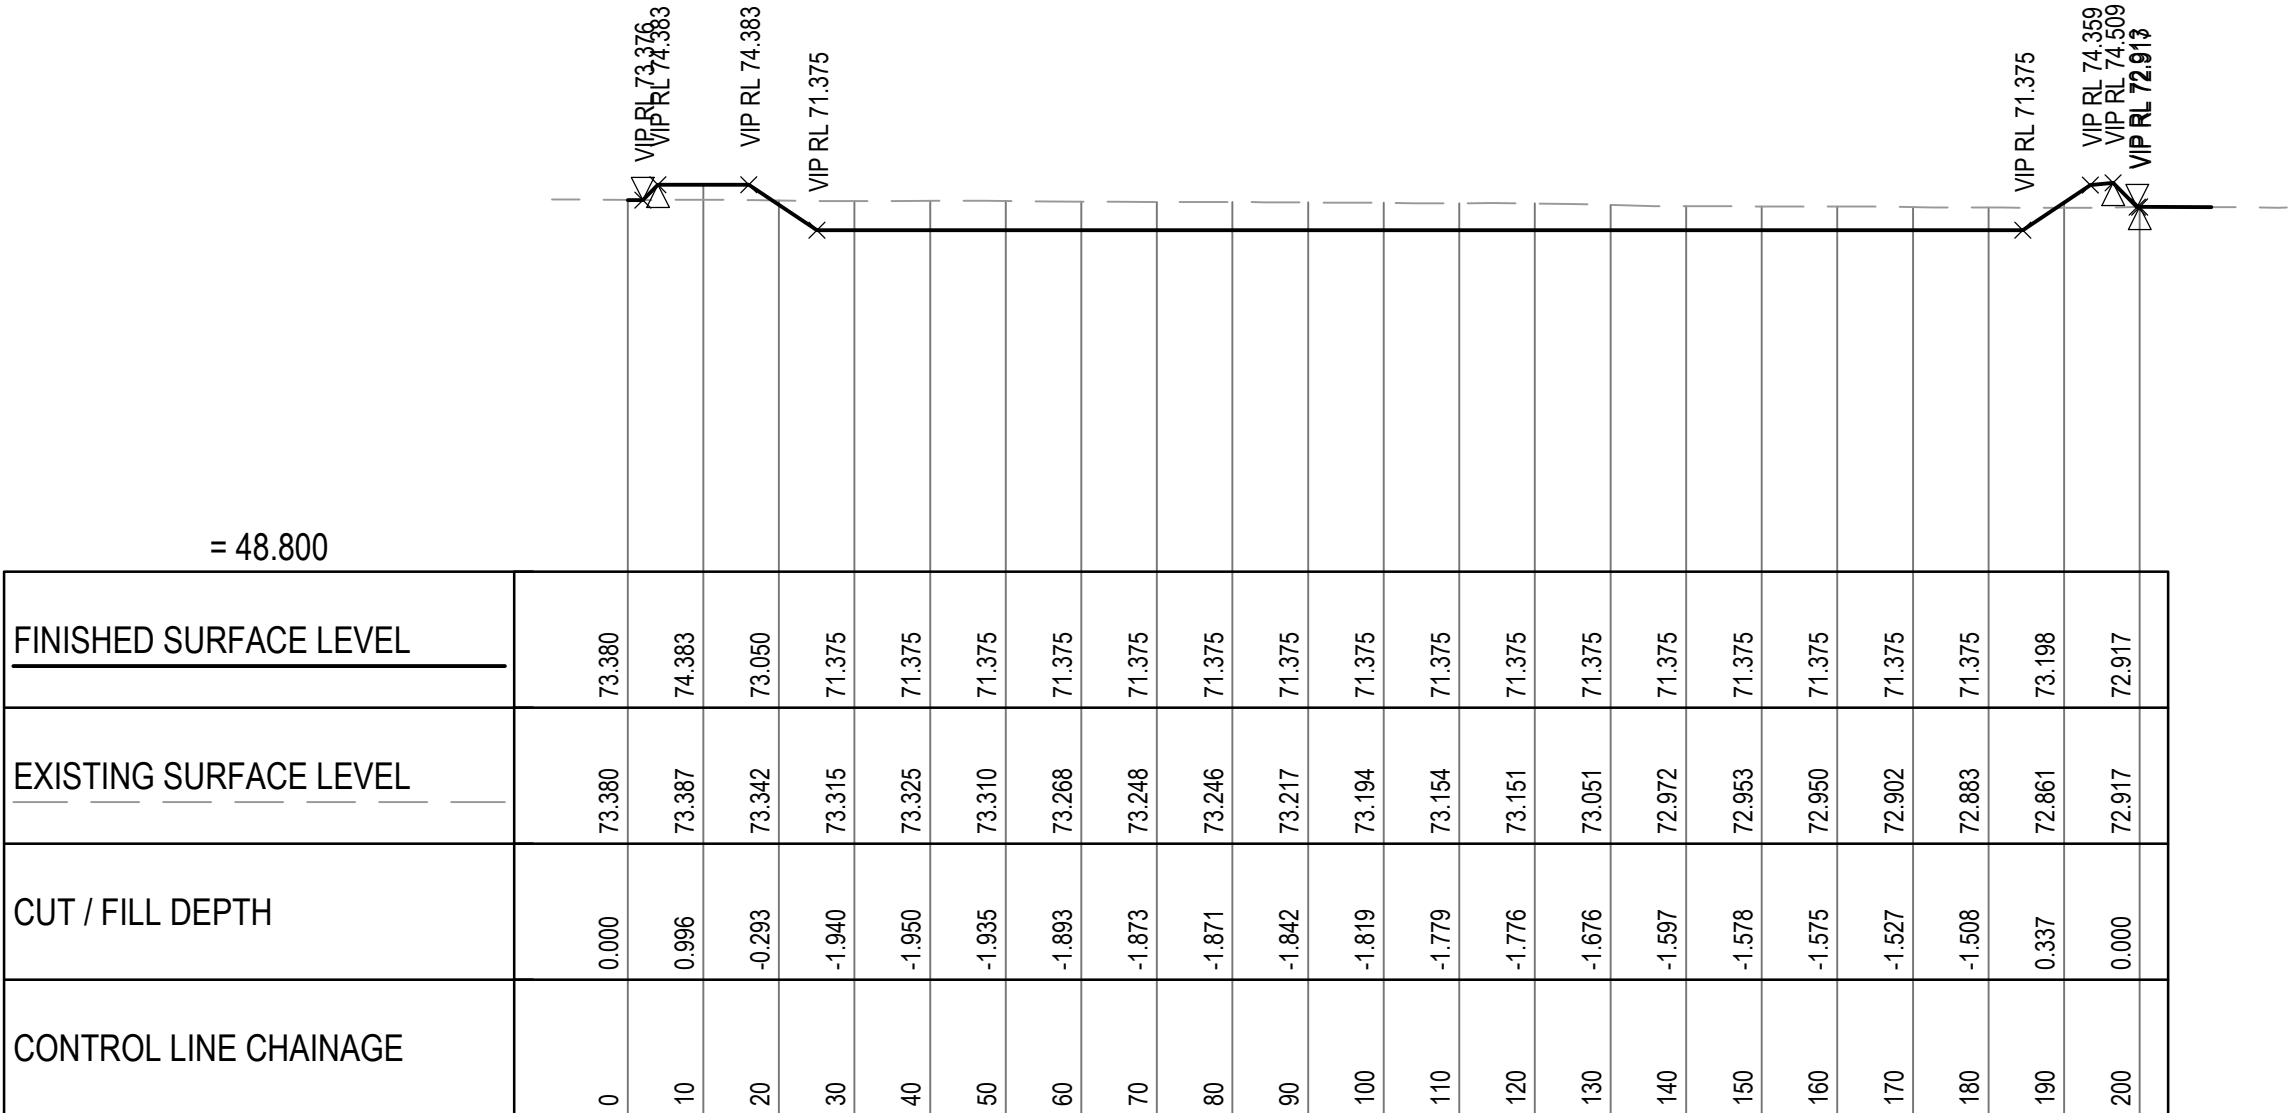

SECTION 6

REFERENCE DRAWINGS				REFERENCE MODELS				
REV	DATE	REVISION DETAILS		REV	DRAWN	DESIGNED	VERIFIED	APPROVED
A01.01	2025-07-03			A01.01	W.BUMAGAT			

100 0 20 40m
SCALE 1:1000 (H)

5 0 10 20m
SCALE 1:500 (V)

All written dimensions take precedence over scaled dimensions.

PREPARED BY


www.aurecongroup.com

CERTIFICATION No. CERTIFIER DATE

CLIENT



CLIENT DOCUMENT NUMBER REV

Coordinate system
MGA
Height datum
AHD

PRINT ALL COPIES IN COLOUR




CONSTRUCTION STATUS		PROJECT	
NOT FOR CONSTRUCTION		SUPERNODE NORTH BESS TECHNICAL SUPPORT	
DRAWN BY		TITLE	
W.BUMAGAT		SUPERNODE BESS TECHNICAL SUPPORT CONCEPT DESIGN TYPICAL SECTIONS - SHEET 3	
DESIGNED BY		DOCUMENT CODE	
		529130-W00001-DRG-LC-0033	
STATUS	CODE	SCALE	SIZE
STARTED	W1	AS SHOWN	A1
DOCUMENT STATE		REFERENCE No.	REV
WORK IN PROGRESS		DRG-LC-0033	A01.01

- NOTES:
- CONTOUR INTERVAL 0.25m, MGA 2020 COORDINATES.
 - EARTH PADS BATTER SLOPES ARE 1V:2H.

CUT/FILL SUMMARY		
ITEM	QUANTITY	UNIT
CUT	-46,394	m³
FILL	161,118	m³
TOTAL	114,724	m³

- LEGEND:
- PROPERTY BOUNDARY (DCDB)
 - EASEMENT BOUNDARY
 - EXISTING MINOR CONTOUR
 - EXISTING MAJOR CONTOUR
 - PROPOSED MINOR CONTOUR
 - PROPOSED MAJOR CONTOUR

RANGE DEPTH AT 200MM INTERVAL				
Lower_value	Upper_value			Colour
-3.0	to	-2.8	m	
-2.8	to	-2.6	m	
-2.6	to	-2.4	m	
-2.4	to	-2.2	m	
-2.2	to	-2.0	m	
-2.0	to	-1.8	m	
-1.8	to	-1.6	m	
-1.6	to	-1.4	m	
-1.4	to	-1.2	m	
-1.2	to	-1.0	m	
-1.0	to	-0.8	m	
-0.8	to	-0.6	m	
-0.6	to	-0.4	m	
-0.4	to	-0.2	m	
-0.2	to	0.0	m	
0.0	to	0.2	m	
0.2	to	0.4	m	
0.4	to	0.6	m	
0.6	to	0.8	m	
0.8	to	1.0	m	
1.0	to	1.2	m	
1.2	to	1.4	m	
1.4	to	1.6	m	
1.6	to	1.8	m	
1.8	to	2.0	m	
2.0	to	2.2	m	
2.2	to	2.4	m	
2.4	to	2.6	m	
2.6	to	2.8	m	
2.8	to	3.0	m	

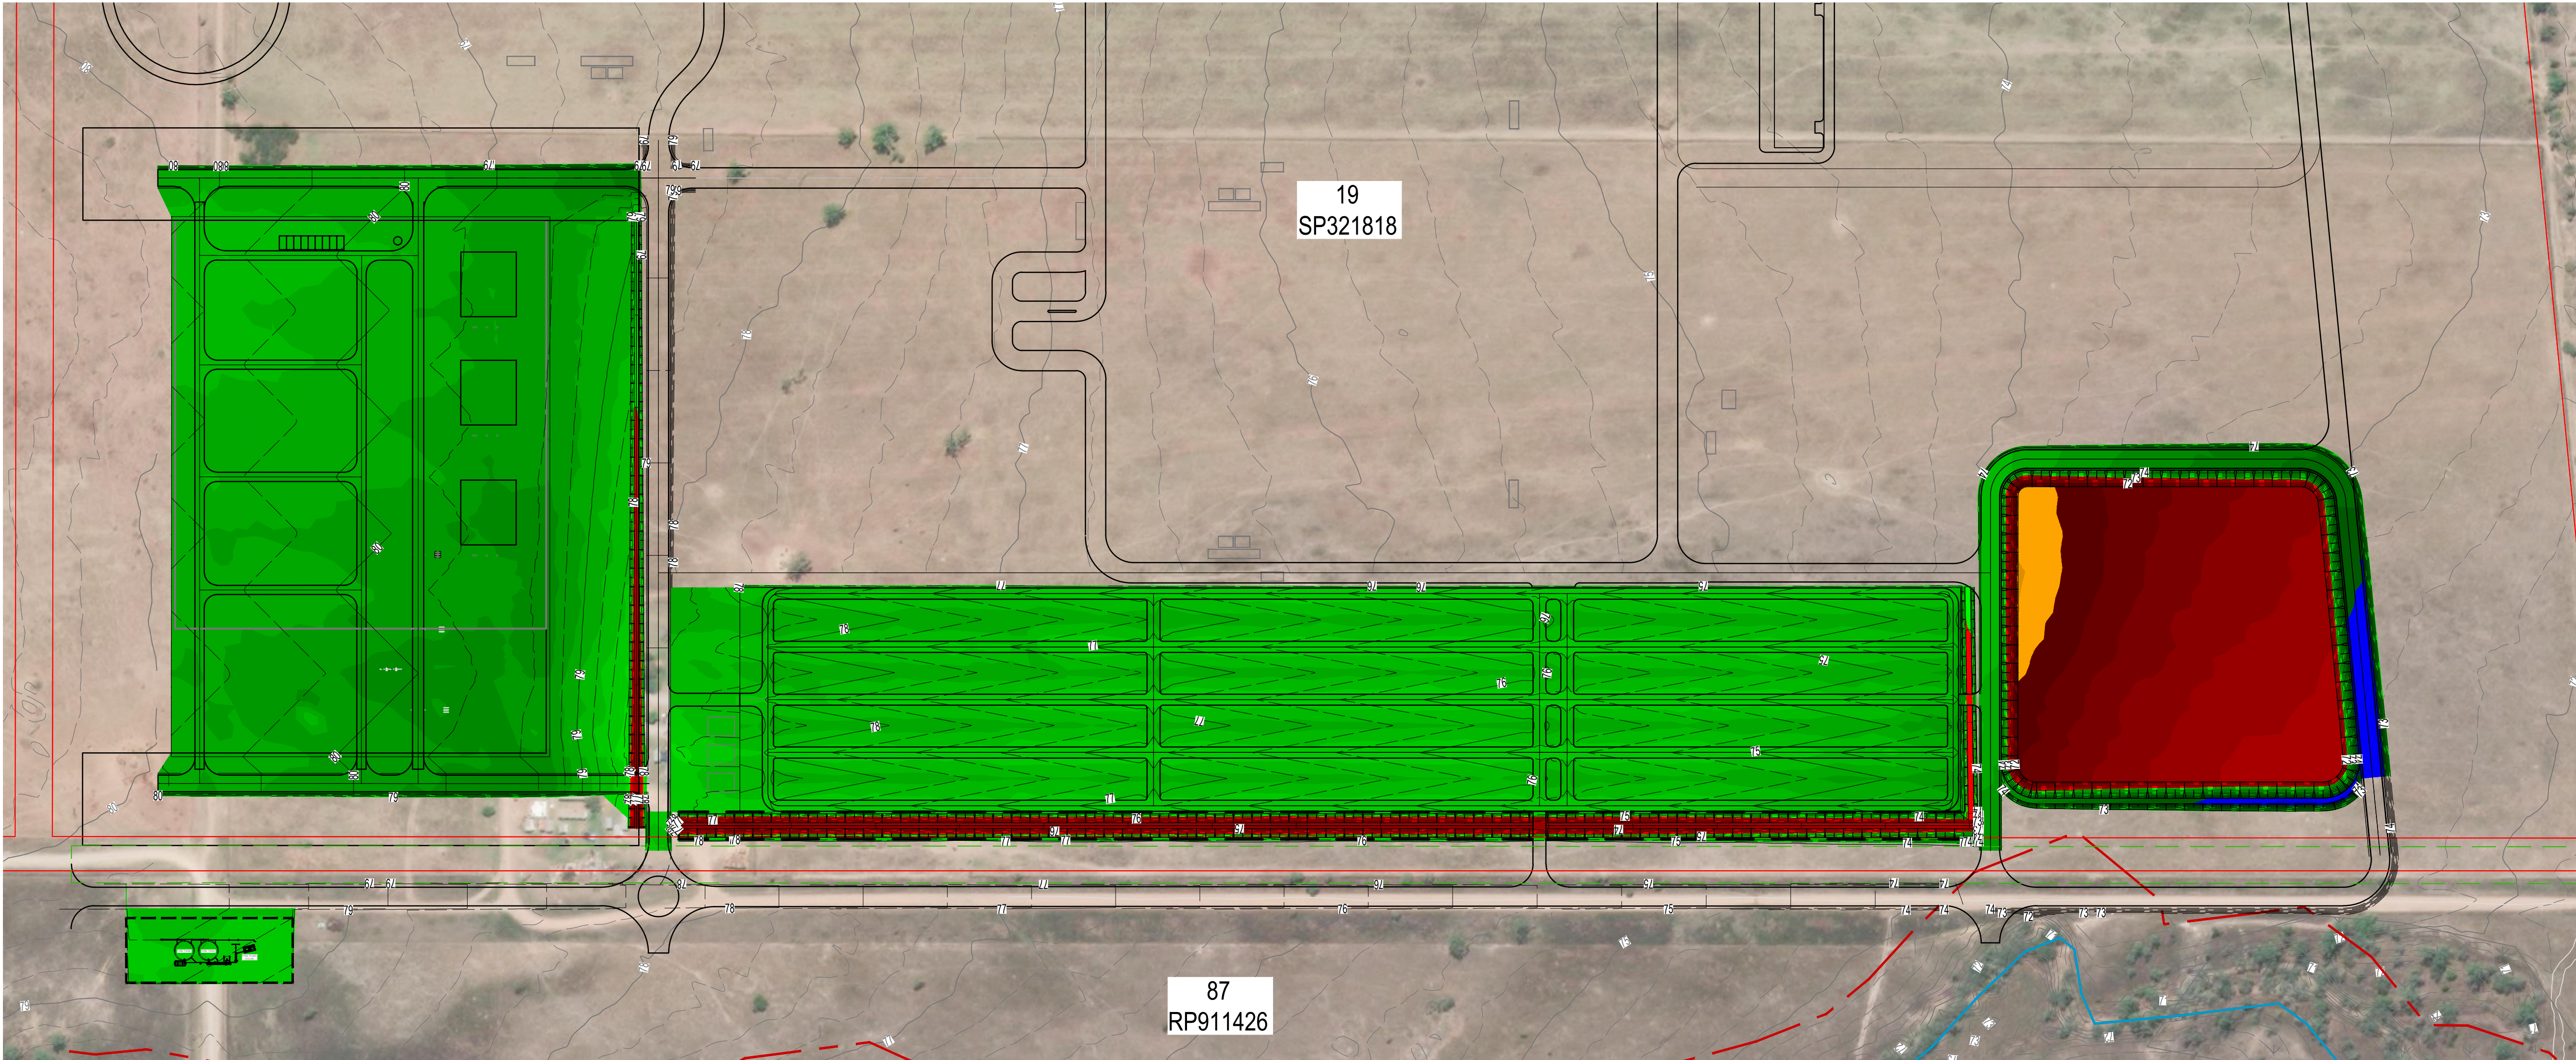

REFERENCE DRAWINGS			REFERENCE MODELS				
REV	DATE	REVISION DETAILS	REV	DRAWN	DESIGNED	VERIFIED	APPROVED
A01.01	2025-06-17		A01.01	W.BUMAGAT			

PREPARED BY

aurecon

www.aurecongroup.com

CLIENT

Solquartz

CLIENT DOCUMENT NUMBER

REV

20 0 40 80m

SCALE 1:2000


All written dimensions take precedence over scaled dimensions.

Coordinate system MGA


Height datum AHD

PRINT ALL COPIES IN COLOUR

CONSTRUCTION STATUS		PROJECT			
NOT FOR CONSTRUCTION		SUPERNODE NORTH BESS TECHNICAL SUPPORT			
DRAWN BY		TITLE			
W.BUMAGAT		SUPERNODE BESS TECHNICAL SUPPORT CONCEPT DESIGN EARTHWORKS PLAN			
DESIGNED BY					
STATUS	CODE	DOCUMENT CODE			
STARTED	W1	529130-W00001-DRG-LC-0050			
DOCUMENT STATE		SCALE	SIZE	REFERENCE No.	REV
WORK IN PROGRESS		AS SHOWN	A1	DRG-LC-0050	A01.01

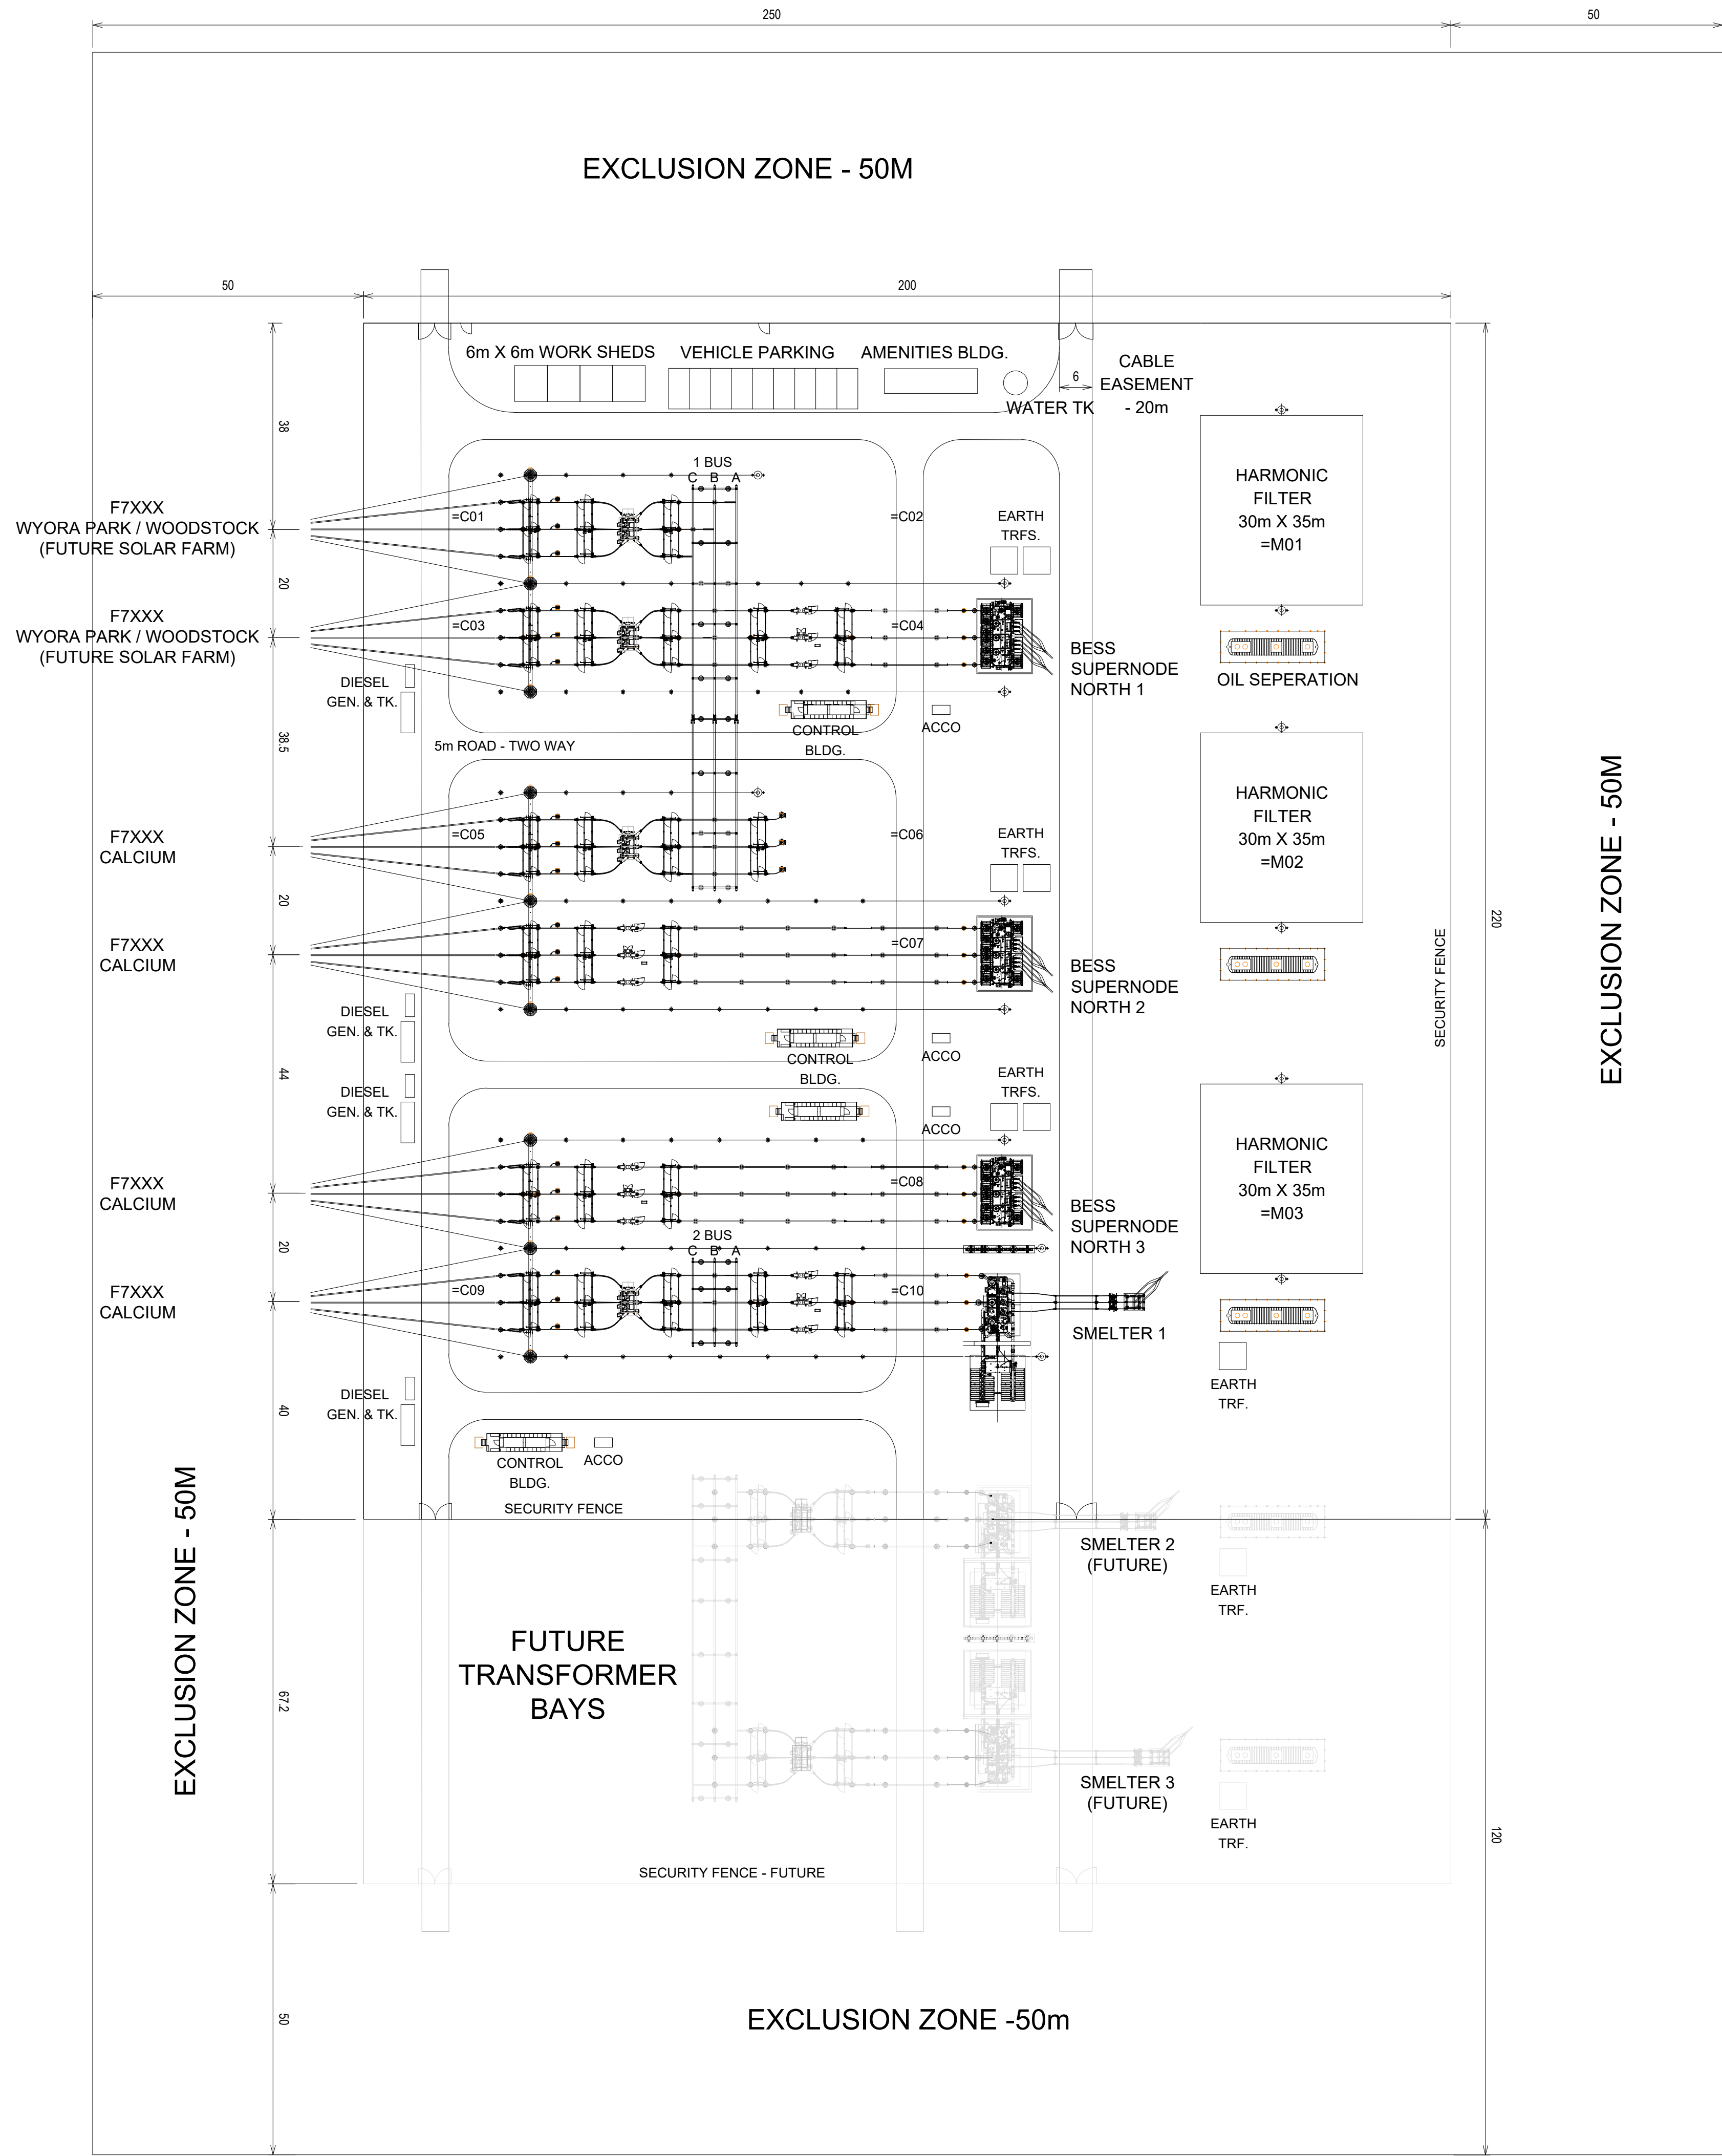

PRINT ALL COPIES
IN COLOUR

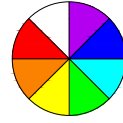

Coordinate system
MGA
Height datum
AHD

All written dimensions take
precedence over scaled dimensions.

REFERENCE DRAWINGS

REFERENCE MODELS

REV	DATE	REVISION DETAILS
A01.01	2025-06-27	ISSUED FOR CLIENT REVIEW
A01.02	2025-07-04	ISSUED FOR USE

REV	DRAWN	DESIGNED	VERIFIED	APPROVED
A01.01	K.CHILDS	K.JANSEN VAN RENSBURG		
A01.02	K.CHILDS	K.JANSEN VAN RENSBURG	M.NURCOMBE	B.JOSEPH

PREPARED BY

aurecon
www.aurecongroup.com

CERTIFICATION	No.	CERTIFIER	DATE
---------------	-----	-----------	------

CLIENT





CLIENT DOCUMENT NUMBER	REV
------------------------	-----

CONSTRUCTION STATUS	DRAWN BY
NOT FOR CONSTRUCTION	K.CHILDS
STATUS	CODE
STARTED	W1
DESIGNED BY	DOCUMENT STATE
K.JANSEN VAN RENSBURG	WORK IN PROGRESS

PROJECT			
SUPERNODE NORTH BESS TECHNICAL SUPPORT			
TITLE			
SUPERNODE NORTH BESS QLD OPERATIONS HV SUBSTATION GA LAYOUT			
DOCUMENT CODE			
529130-W00001-DRG-EL-0092			
SCALE	SIZE	REFERENCE No.	REV
AS SHOWN	A1	DRG-EL-0092	A01.02

Plot Date: 2025-07-04 2:36 PM Filename: 529130-W00001-DRG-EL-0093.DWG

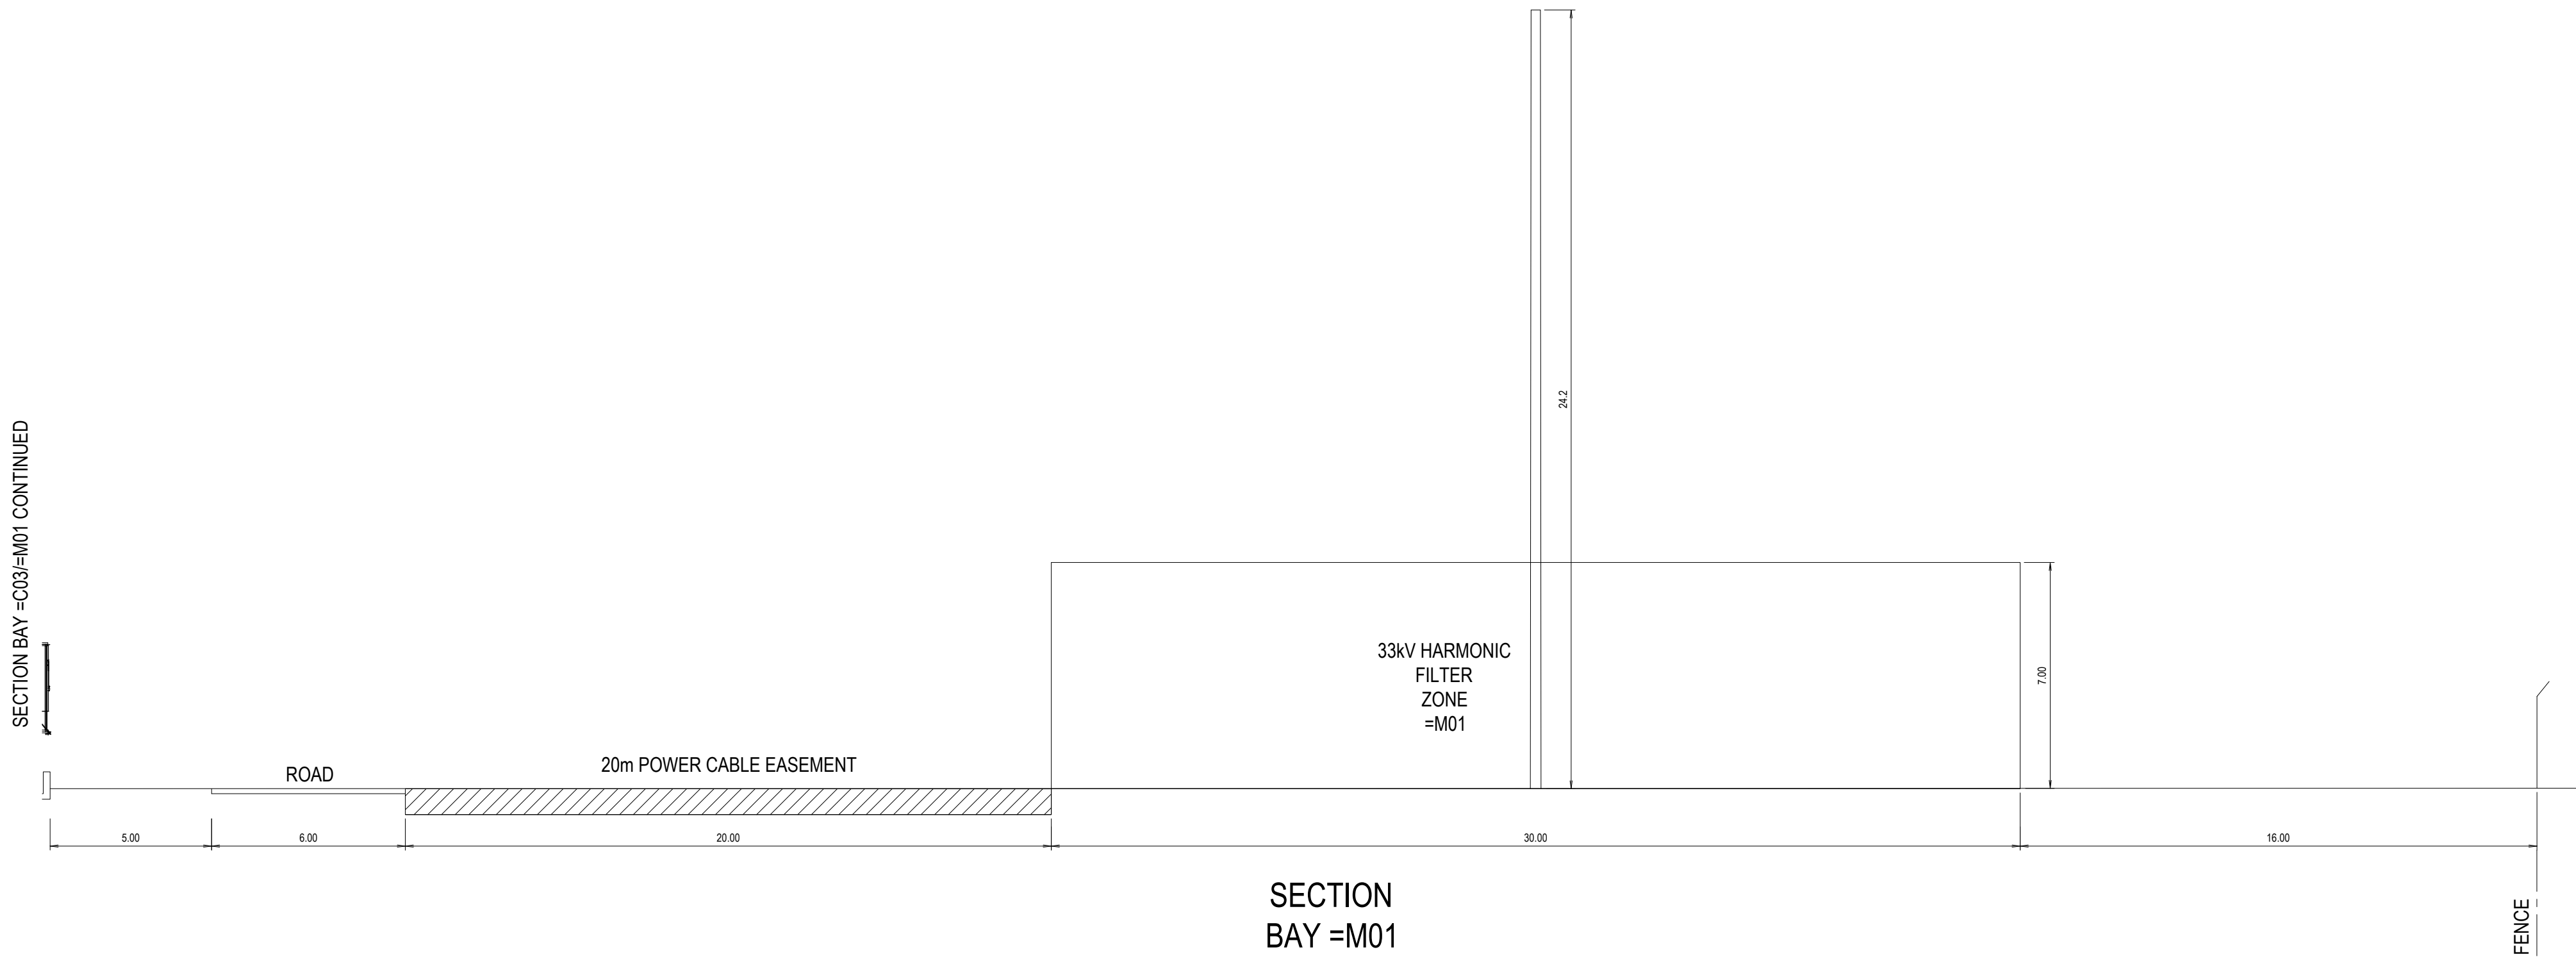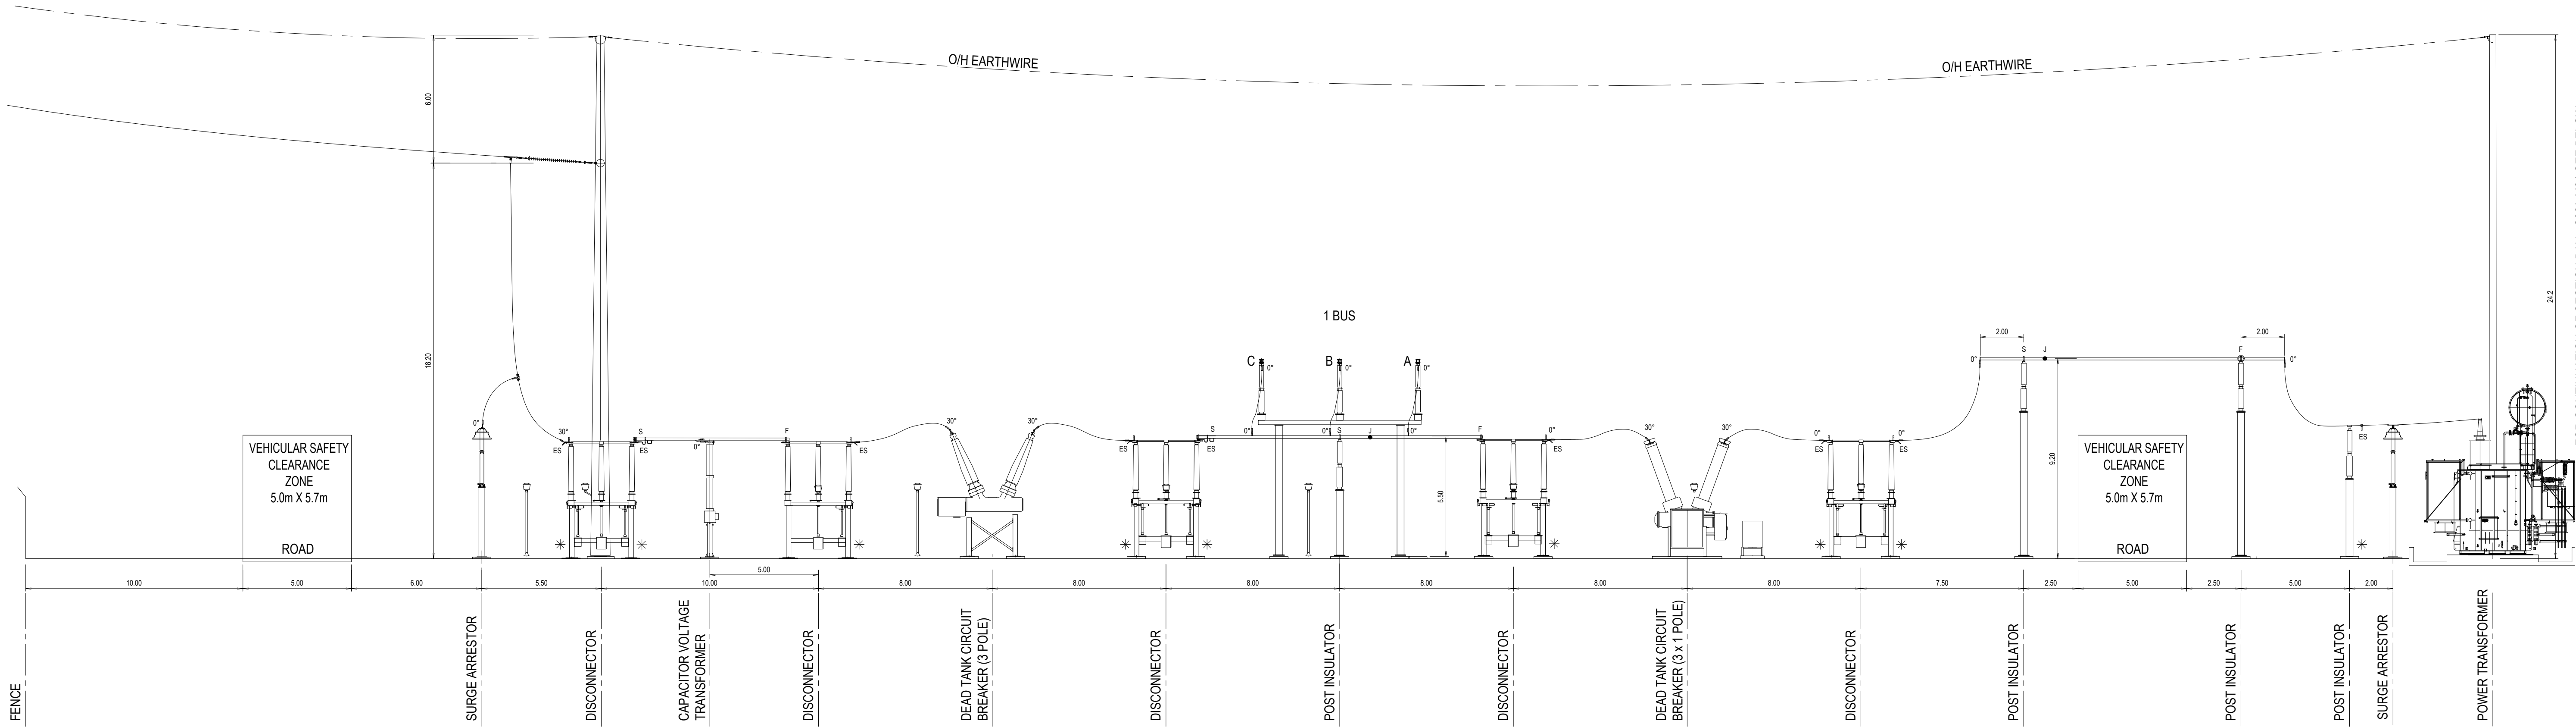

- LEGEND**
- ES EARTHING STIRRUP
 - F FIXED BUSBAR SUPPORT
 - S SLIDING BUSBAR SUPPORT
 - J BUSBAR BUTT JOINT
 - 0° TO 90° COMPRESSION ANGLE CONNECTOR
 - * PED ATTACHMENT

REFERENCE DRAWINGS				REFERENCE MODELS				
REV	DATE	REVISION DETAILS		REV	DRAWN	DESIGNED	VERIFIED	APPROVED
A01.01	2025-06-24	ISSUED FOR CLIENT REVIEW		A01.01	K.CHILDS	K.JANSEN VAN RENSBURG		
A01.02	2025-07-04	ISSUED FOR USE		A01.02	K.CHILDS	K.JANSEN VAN RENSBURG	M.NURCOMBE	B.JOSEPH

PREPARED BY


www.aurecongroup.com

CLIENT



PRINT ALL COPIES
IN COLOUR



All written dimensions
take precedence over
scaled dimensions.

Coordinate system
MGA
Height datum
AHD

CERTIFICATION

No.

CERTIFIER

DATE


CLIENT DOCUMENT NUMBER

REV


CONSTRUCTION STATUS		PROJECT			
NOT FOR CONSTRUCTION		SUPERNODE NORTH BESS TECHNICAL SUPPORT			
DRAWN BY		TITLE			
K.CHILDS		SUPERNODE NORTH BESS QLD OPERATIONS HV SUBSTATION SECTION			
DESIGNED BY		DOCUMENT CODE			
K.JANSEN VAN RENSBURG		529130-W00001-DRG-EL-0093			
STATUS	CODE	SCALE	SIZE	REFERENCE No.	REV
STARTED	W1	AS SHOWN	A1	DRG-EL-0093	A01.02
DOCUMENT STATE					
WORK IN PROGRESS					

NOTES:


1. ALL DIMENSIONS IN MILLIMETRES (mm) UNLESS STATED OTHERWISE.
2. BUILDING MATERIAL SHALL BE METAL CLADDING.
3. WALL COLOUR: COLORBOND 'SURFMIST' ROOF COLOUR: COLORBOND 'SURFMIST'.
4. EXTERNAL BUILDING DETAILS OMITTED FOR CLARITY INCLUDE LIGHTING, AIR CONDITIONING UNITS, BEACONS AND SOUNDERS.
5. EARTHING AND LIGHTNING PROTECTION SHALL BE DONE DURING DETAIL DESIGN STAGE.
6. CONCEPT DESIGN ONLY. FINAL LAYOUT AND ARRANGEMENT OF PANELS SHALL BE SUBJECT TO DETAILED DESIGN.

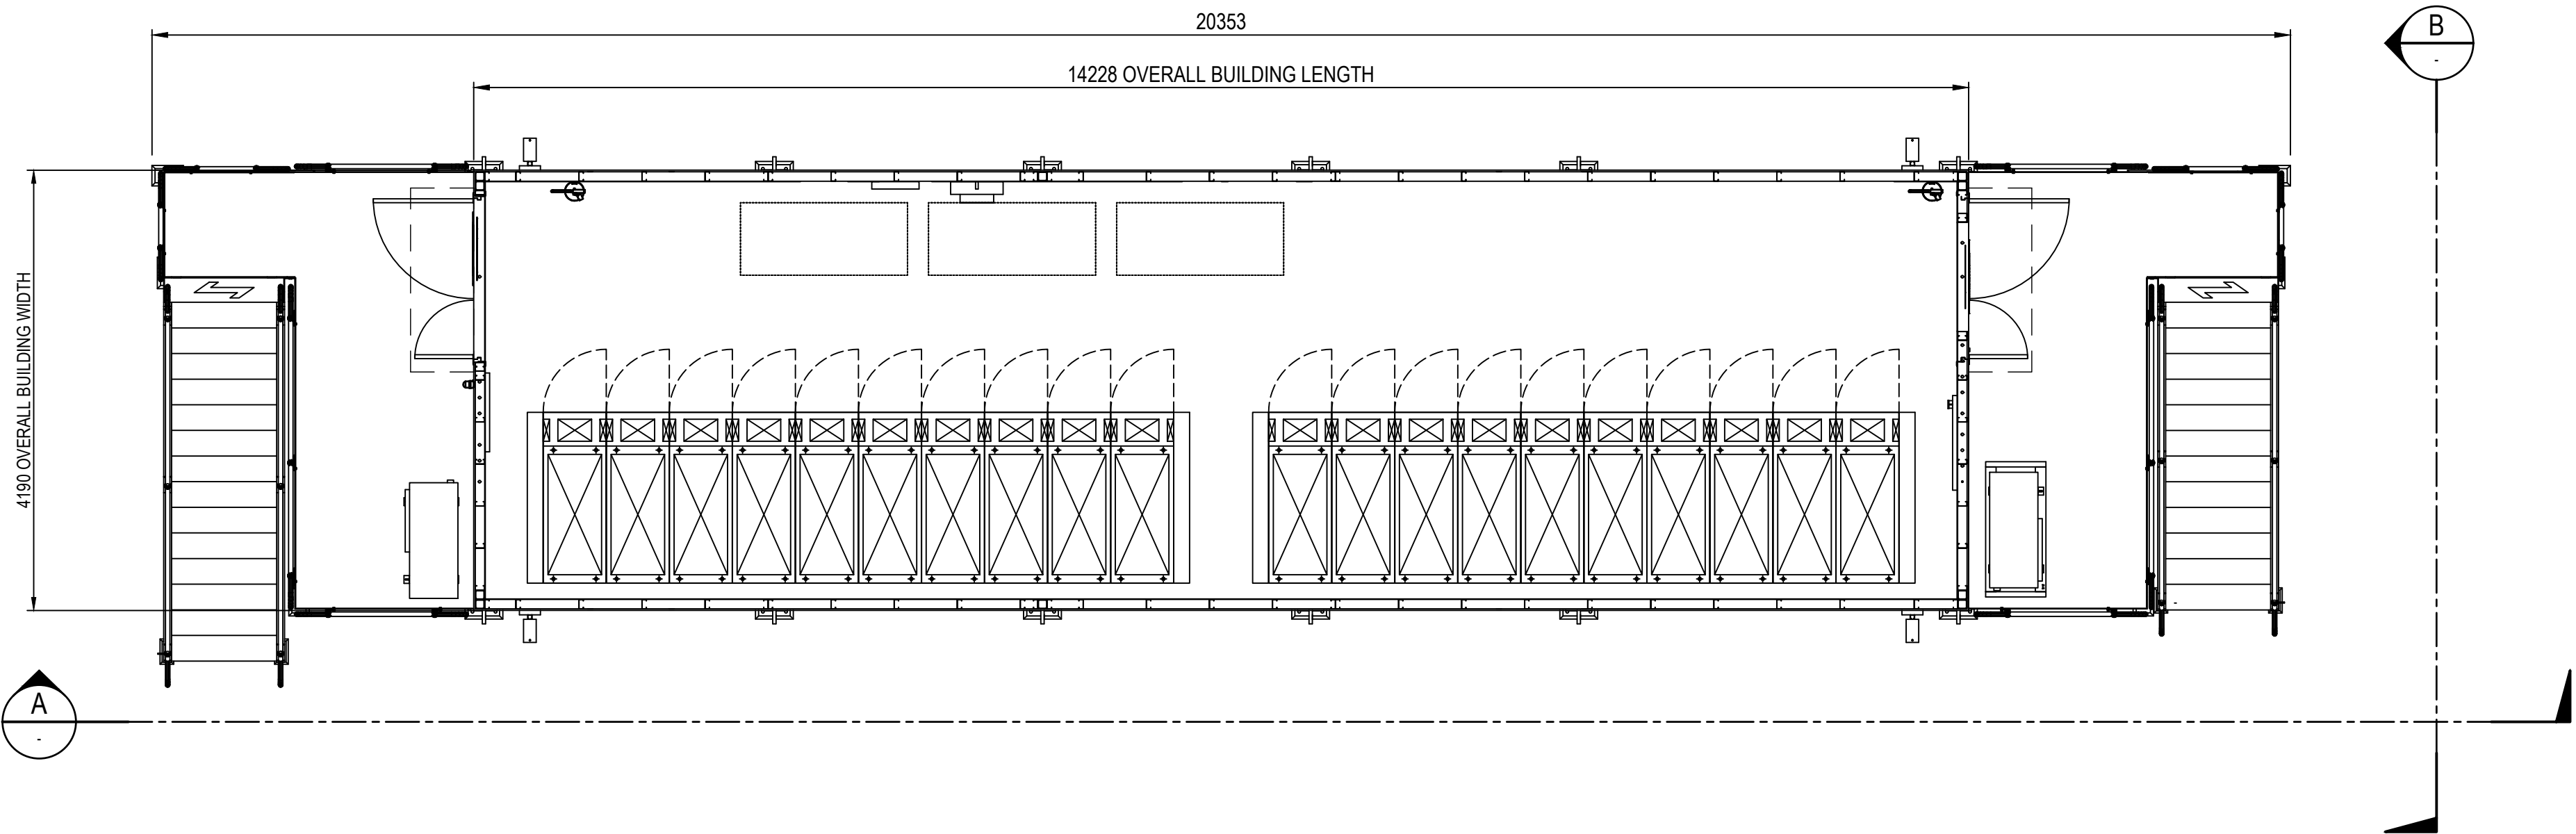

SWTICHROOM PLAN
1:50

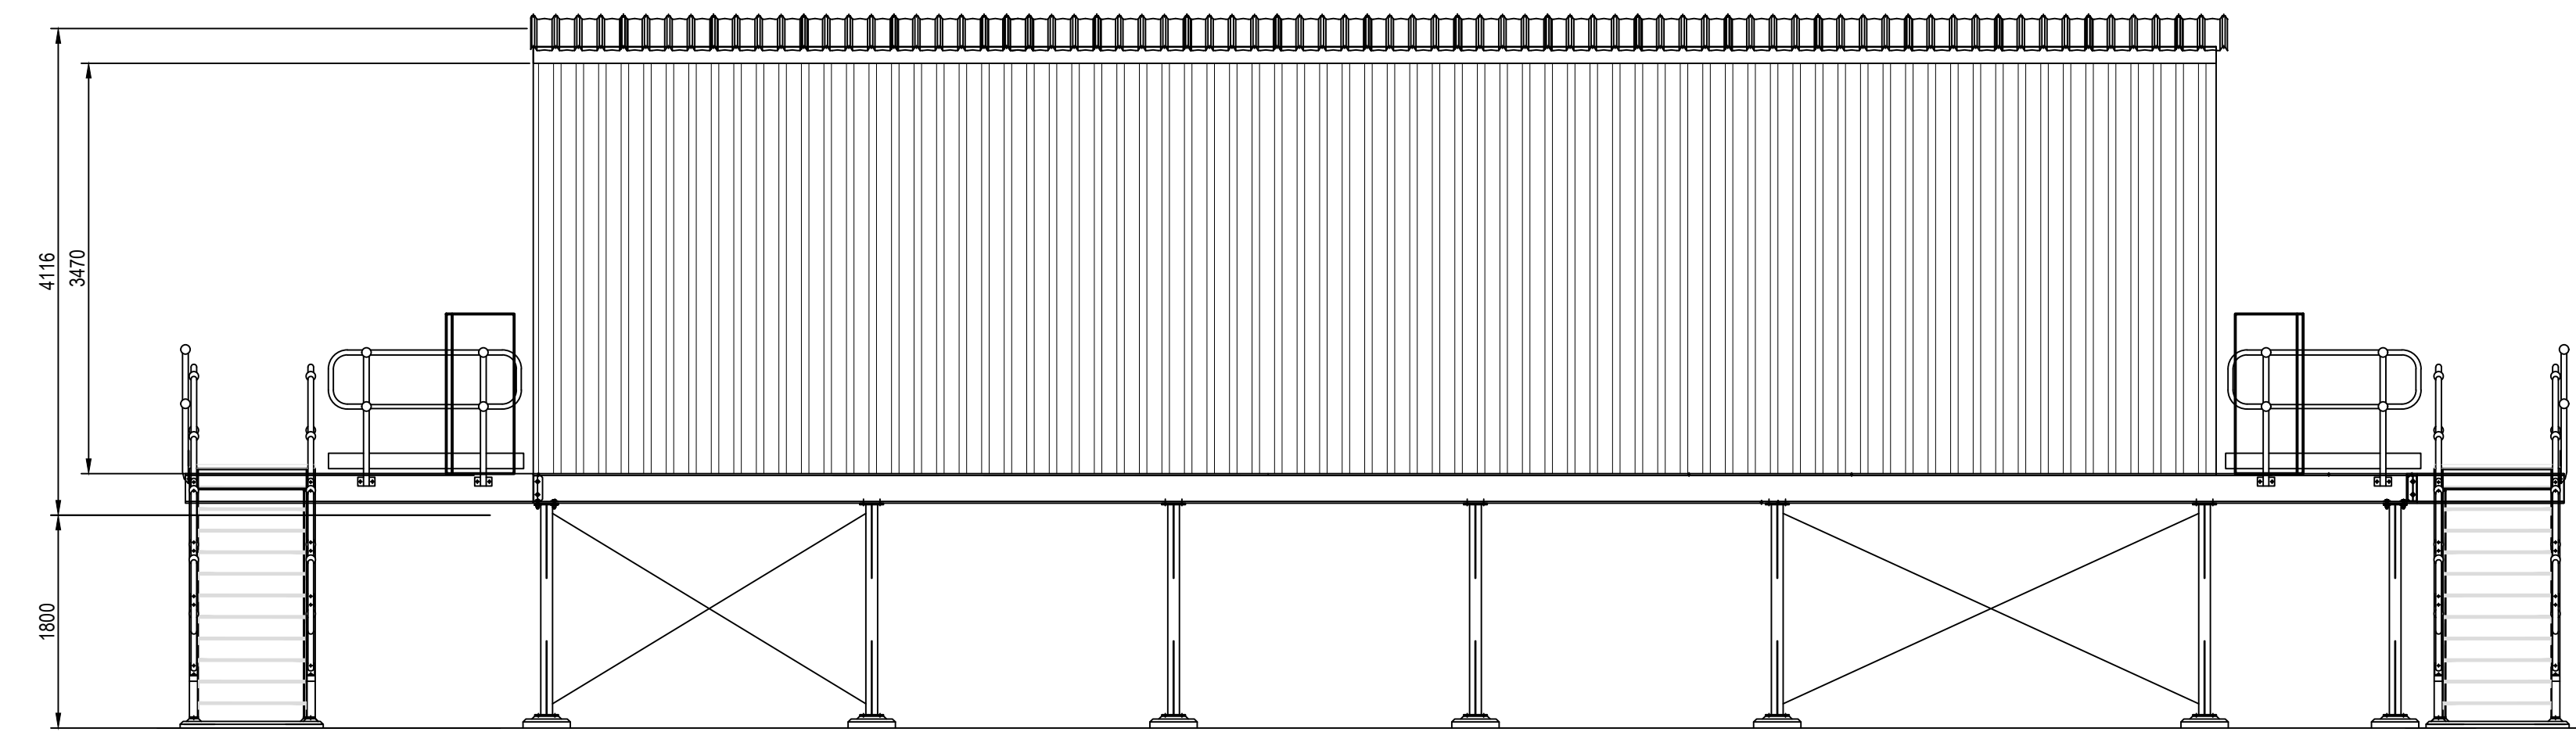

ELEVATION A
1:50

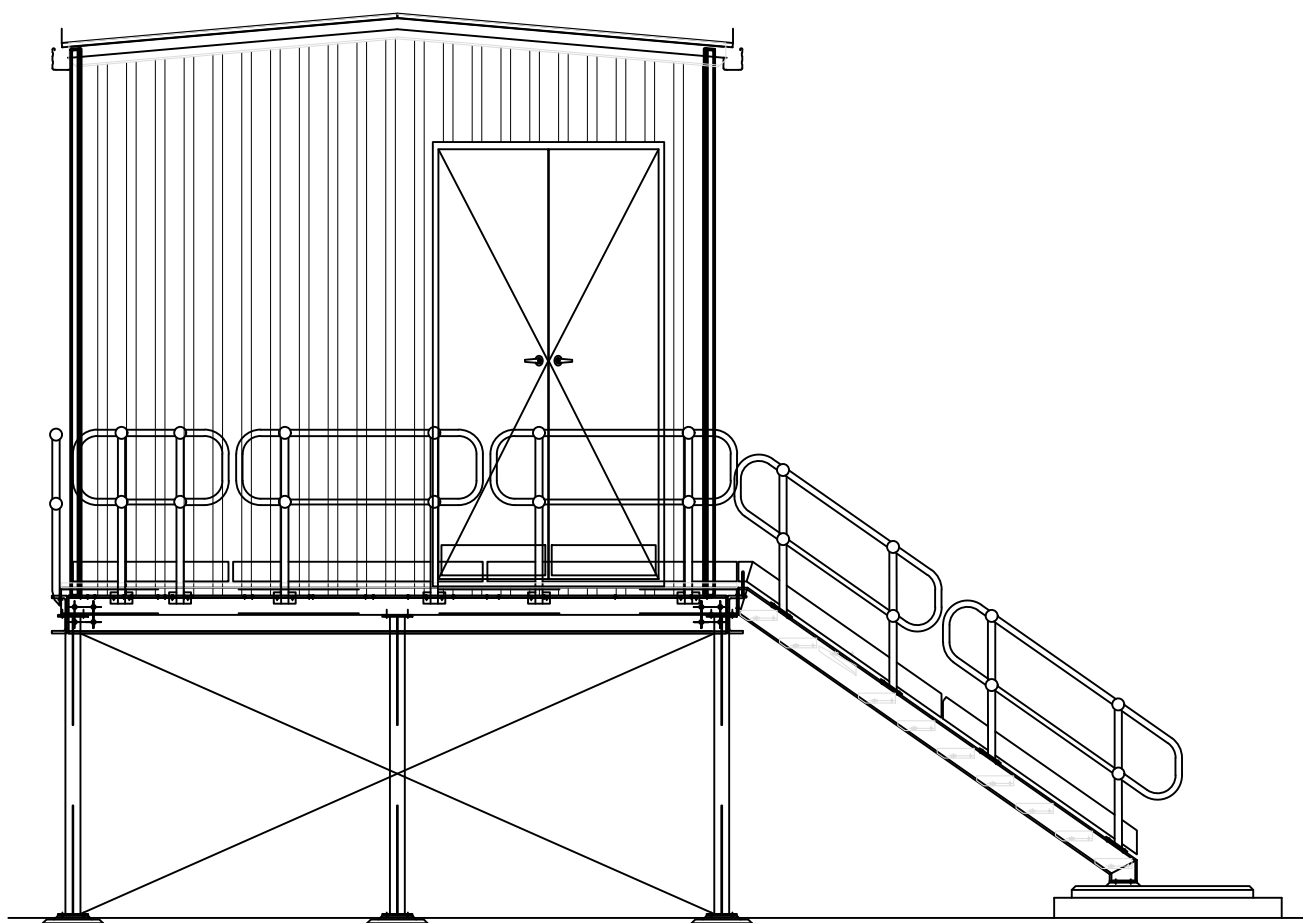

ELEVATION B
1:50

REFERENCE DRAWINGS			REFERENCE MODELS				
REV	DATE	REVISION DETAILS	REV	DRAWN	DESIGNED	VERIFIED	APPROVED
A	2025-06-20	FOR REVIEW	A	T.NGUYEN	B.JOSEPH	A.JAMES	S.KERR

PREPARED BY


www.aurecongroup.com

CERTIFICATION

No.

CERTIFIER

DATE

CLIENT


Solquartz

CLIENT DOCUMENT NUMBER

REV

5000 mm

1:50

All written dimensions take precedence over scaled dimensions.



Coordinate system
MGA
Height datum
AHD

PRINT ALL COPIES IN COLOUR



CONSTRUCTION STATUS

NOT FOR CONSTRUCTION

DRAWN BY

T.NGUYEN

DESIGNED BY

B.JOSEPH

STATUS

STARTED

CODE

W1

DOCUMENT STATE

WORK IN PROGRESS

PROJECT

SUPER NODE NORTH BESS CONCEPT DESIGN

TITLE

SWITCHROOM LAYOUT & ELEVATION

DOCUMENT CODE

529130-W00001-DRG-EL-0095

SCALE

1:50

SIZE

A1

REFERENCE No.

DRG-EL-0095




REV

A

Document Set ID: 27523380
Version: 1, Version Date: 08/09/2025

NOTES:

- 1. ALL DIMENSIONS IN MILLIMETRES (mm) UNLESS STATED OTHERWISE.
- 2. BUILDING MATERIAL SHALL BE METAL CLADDING.
- 3. DETAILS TO BE CONFIRMED IN THE NEXT DESIGN STAGE.
- 4. WALL COLOUR: COLORBOND 'SURFMIST' ROOF COLOUR: COLORBOND 'SURFMIST'.
- 5. EXTERNAL BUILDING DETAILS OMITTED FOR CLARITY INCLUDE LIGHTING, AIR CONDITIONING UNITS, BEACONS AND SOUNDERS.
- 6. EARTHING AND LIGHTNING PROTECTION SHALL BE DONE DURING DETAIL DESIGN STAGE.
- 7. CONEPT DESIGN ONLY. FINAL LAYOUT AND ARRANGEMENT OF PANELS SHALL BE SUBJECT TO DETAILED DESIGN.

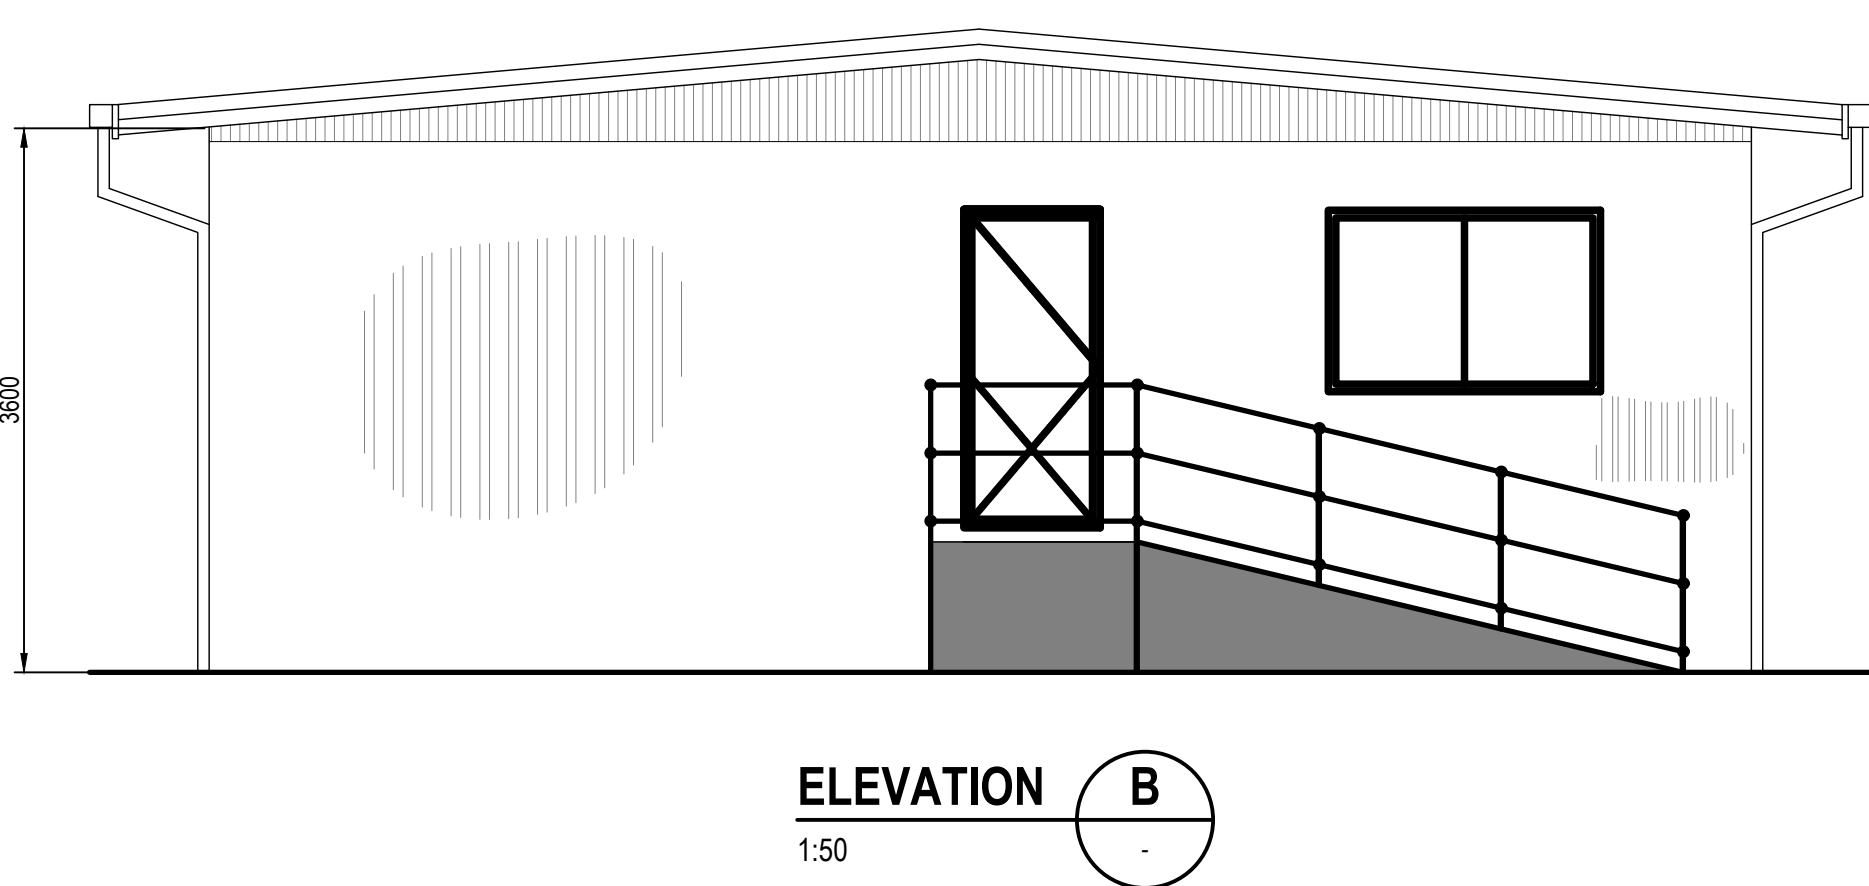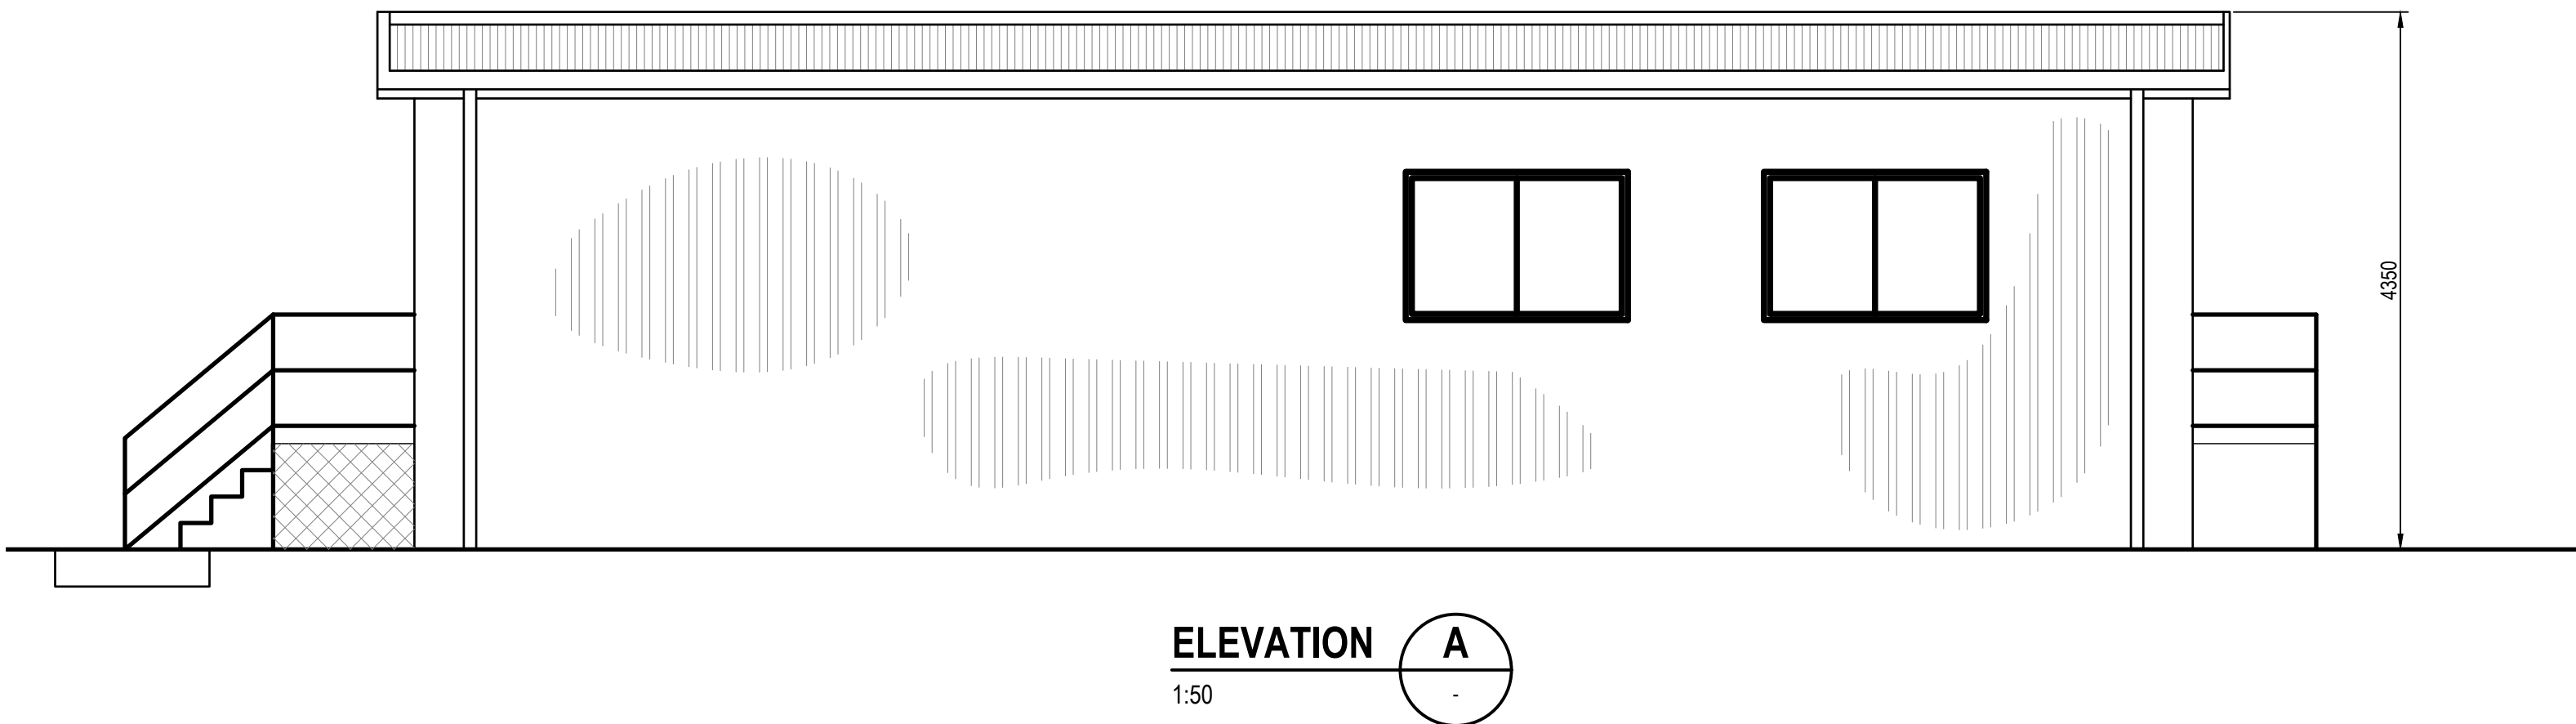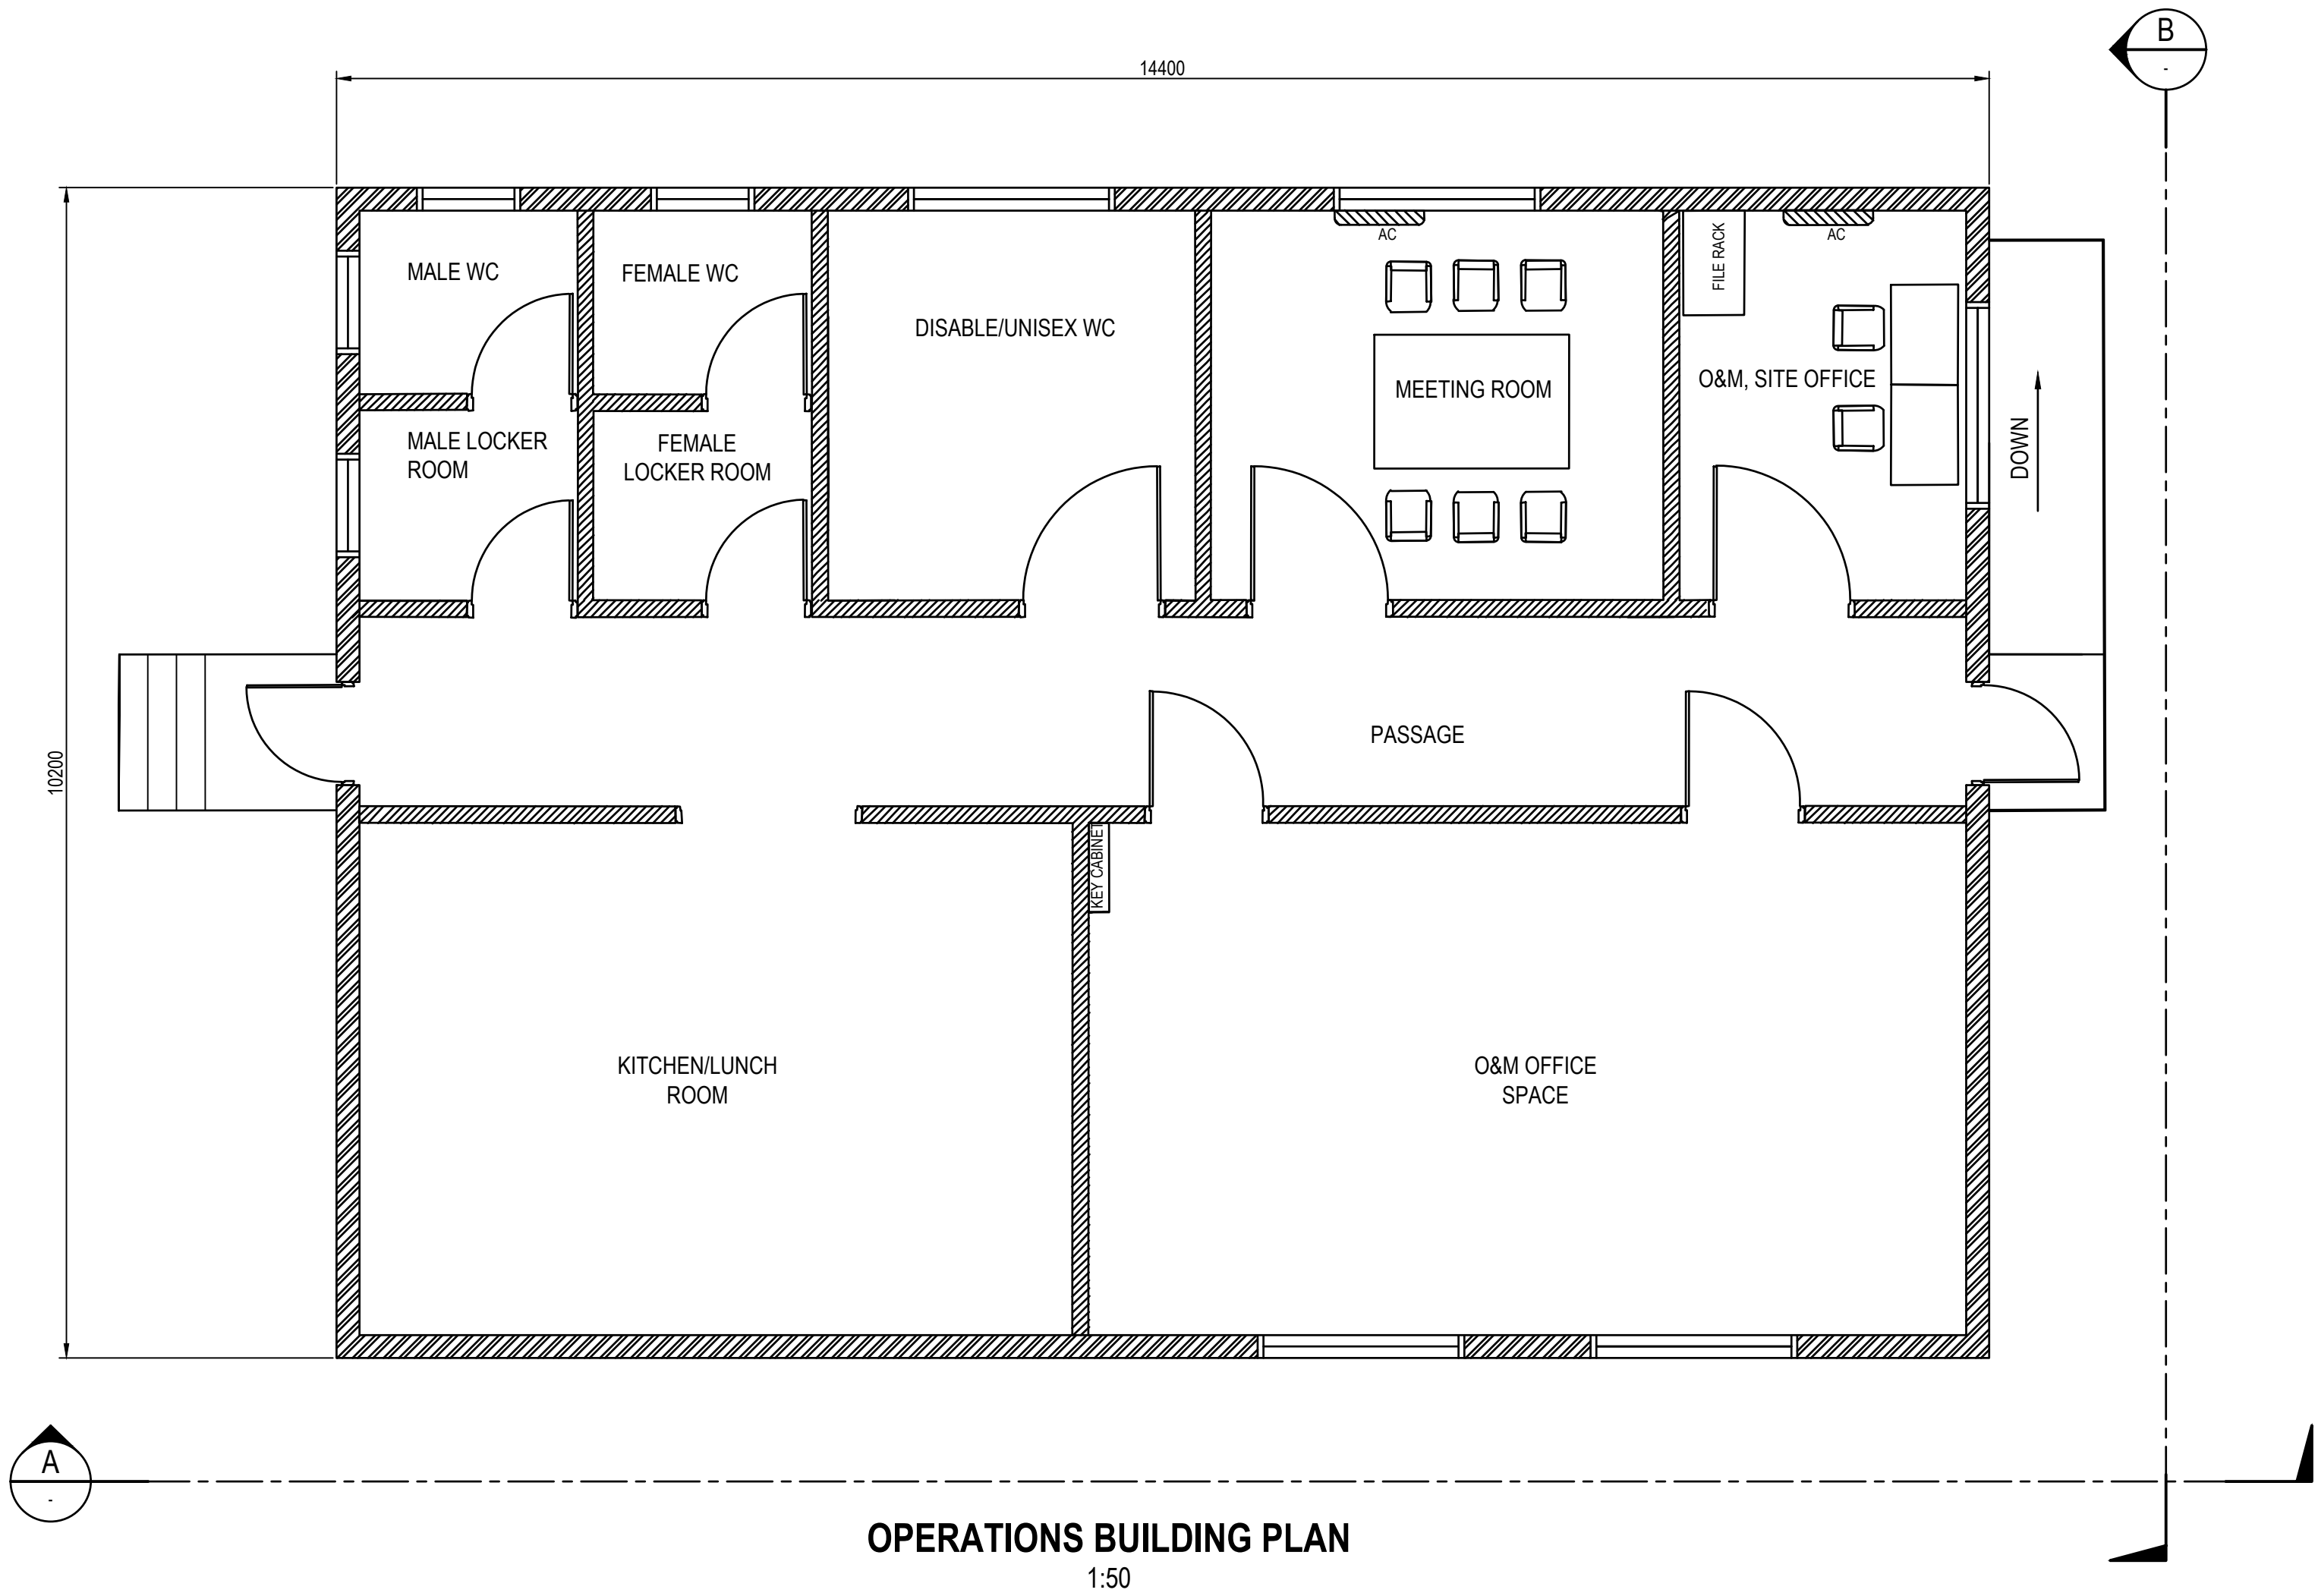

REFERENCE DRAWINGS			REFERENCE MODELS				
REV	DATE	REVISION DETAILS	REV	DRAWN	DESIGNED	VERIFIED	APPROVED
A	2025-06-20	FOR REVIEW	A	T.NGUYEN	B.JOSEPH	A.JAMES	S.KERR

PREPARED BY


www.aurecongroup.com

CERTIFICATION

No.

CERTIFIER

DATE

CLIENT

 **Solquartz**

CLIENT DOCUMENT NUMBER

REV

 Coordinate system
MGA
Height datum
AHD

PRINT ALL COPIES
IN COLOUR



CONSTRUCTION STATUS

NOT FOR
CONSTRUCTION

DRAWN BY

T.NGUYEN

DESIGNED BY

B.JOSEPH

STATUS

STARTED

CODE

W1

DOCUMENT STATE

WORK IN PROGRESS

PROJECT

SUPER NODE NORTH BESS
CONCEPT DESIGN

TITLE

O&M BUILDING LAYOUT & ELEVATION

DOCUMENT CODE

529130-W00001-DRG-EL-0094

SCALE

1:50

SIZE


A1

REFERENCE No.

DRG-EL-0094


REV

A

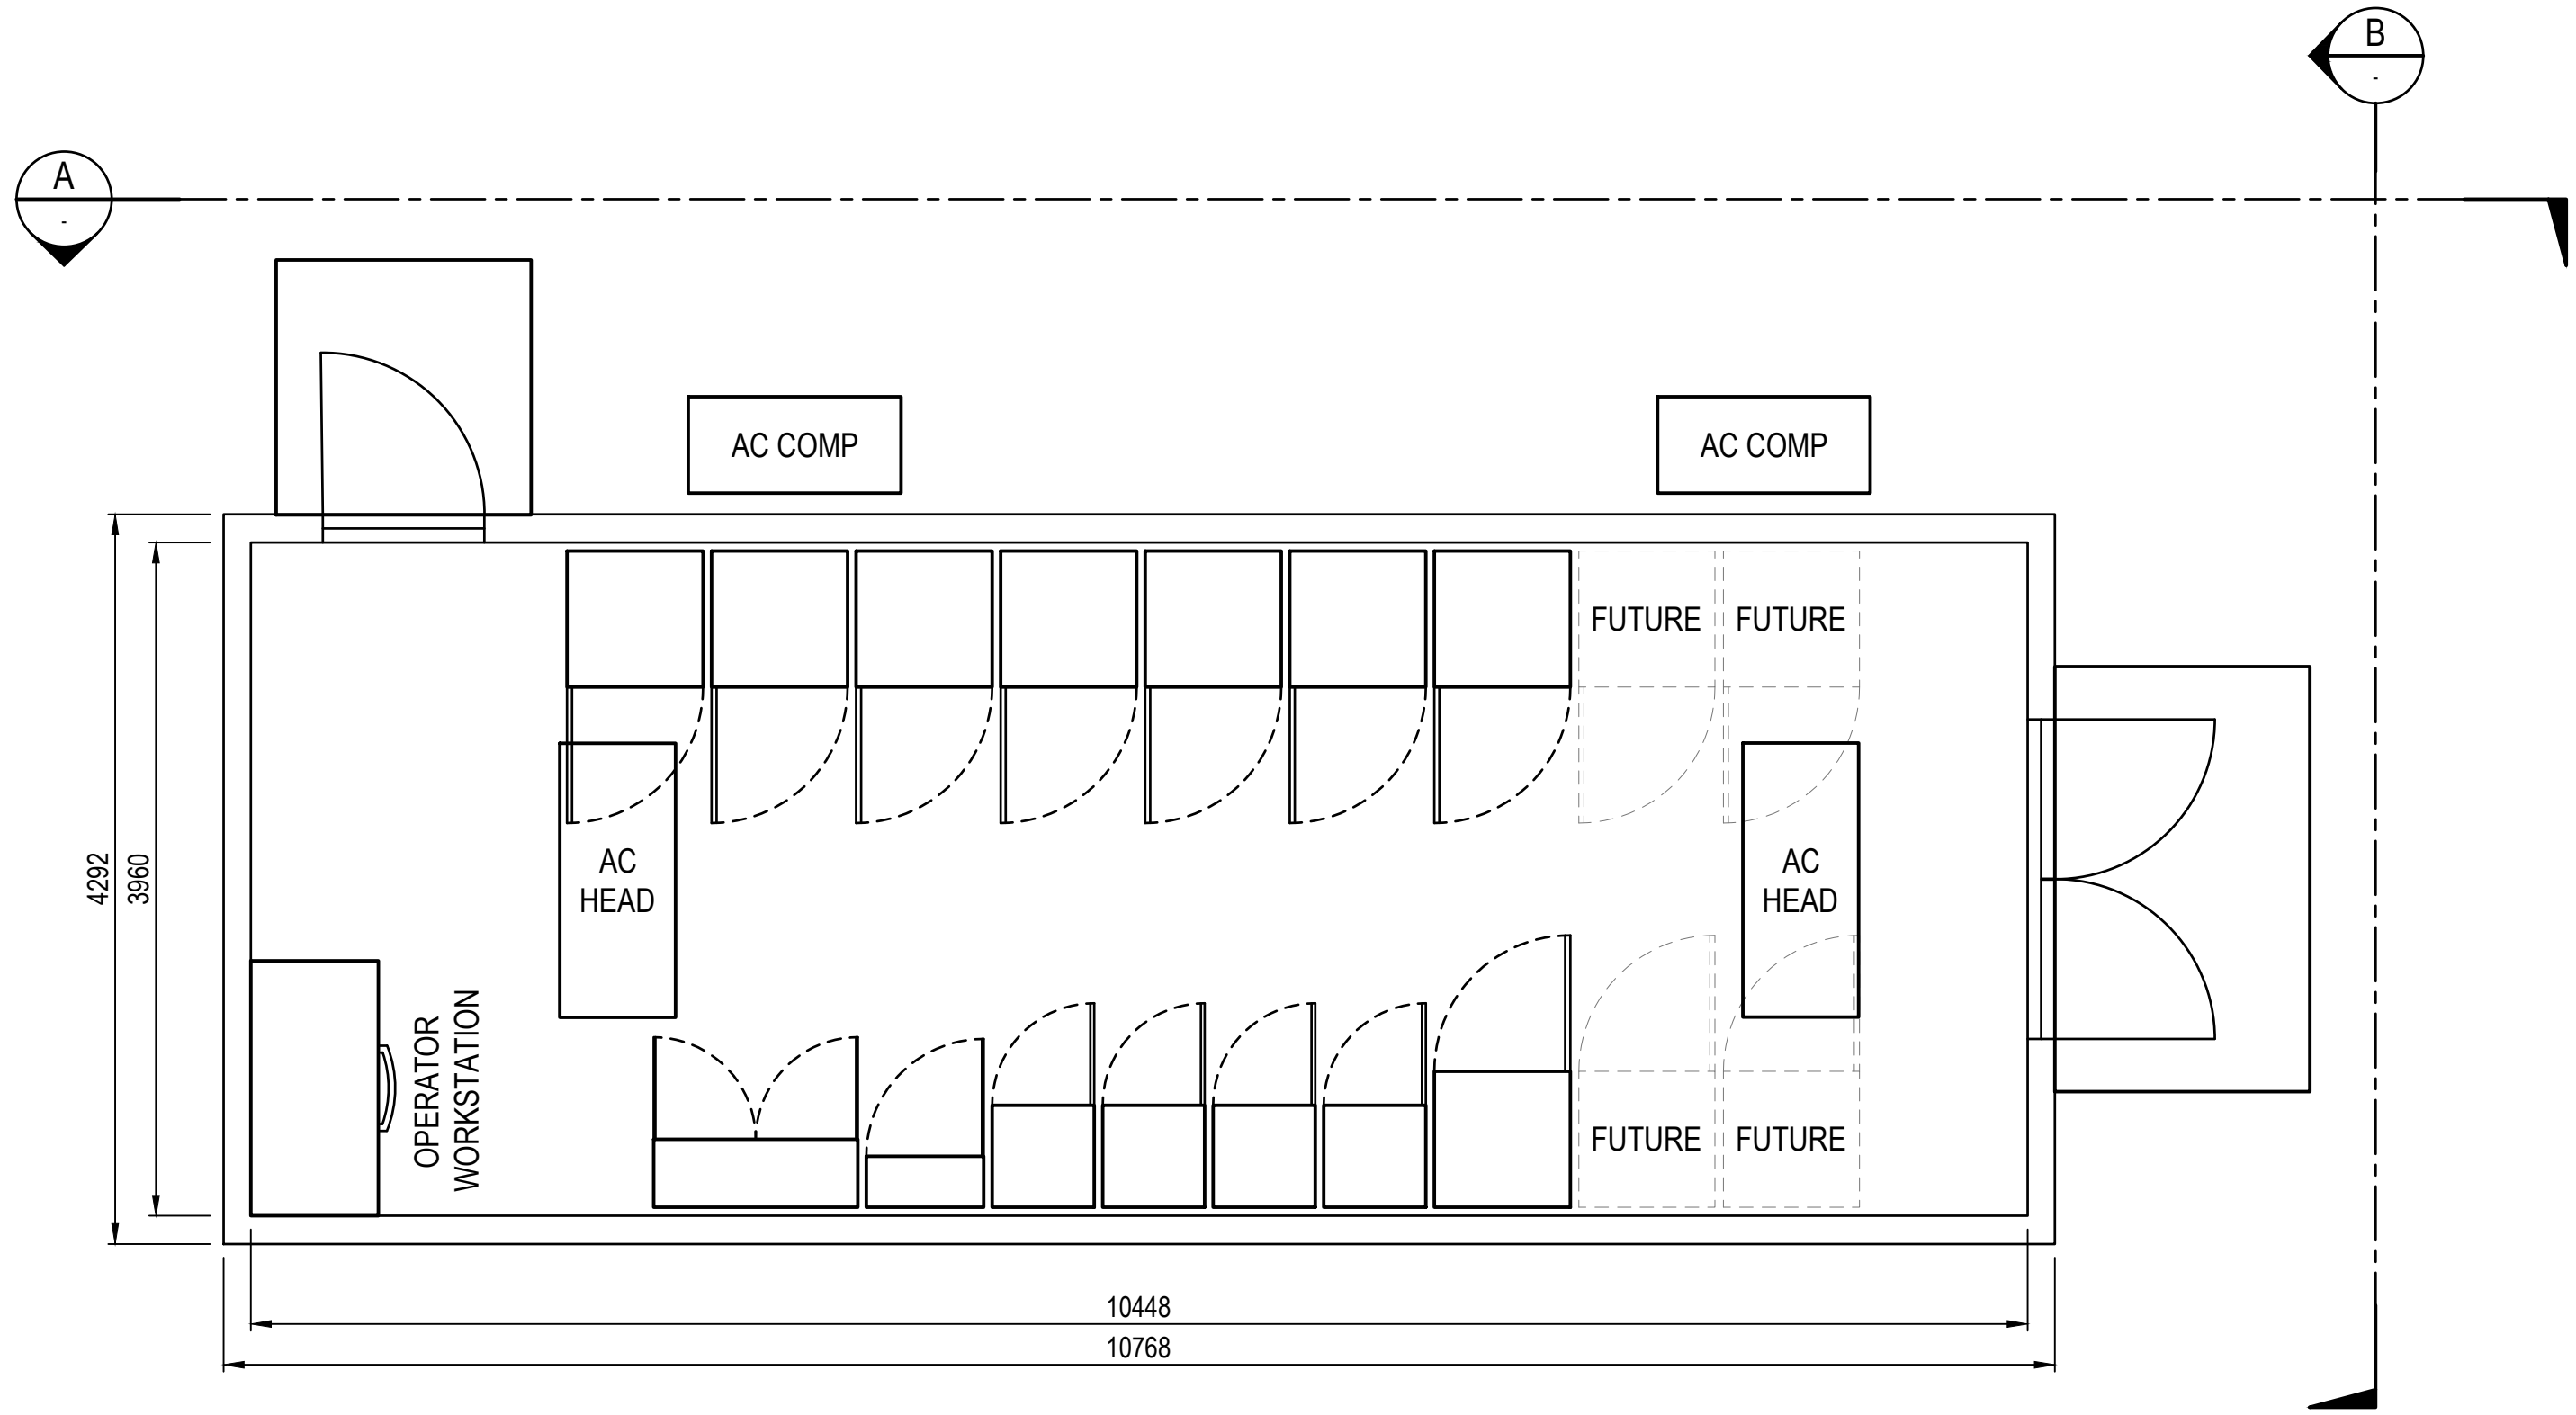


CONTROL ROOM PLAN
1:40

- NOTES:
- 1. ALL DIMENSIONS IN MILLIMETRES (mm) UNLESS STATED OTHERWISE.
 - 2. BUILDING MATERIAL SHALL BE METAL CLADDING.
 - 3. DETAILS TO BE CONFIRMED IN THE NEXT DESIGN STAGE.
 - 4. WALL COLOUR: COLORBOND 'SURFMIST' ROOF COLOUR: COLORBOND 'SURFMIST'.
 - 5. EXTERNAL BUILDING DETAILS OMITTED FOR CLARITY INCLUDE LIGHTING, AIR CONDITIONING UNITS, BEACONS AND SOUNDERS.
 - 6. EARTHING AND LIGHTNING PROTECTION SHALL BE DONE DURING DETAIL DESIGN STAGE.
 - 7. CONEPT DESIGN ONLY. FINAL LAYOUT AND ARRANGEMENT OF PANELS SHALL BE SUBJECT TO DETAILED DESIGN.

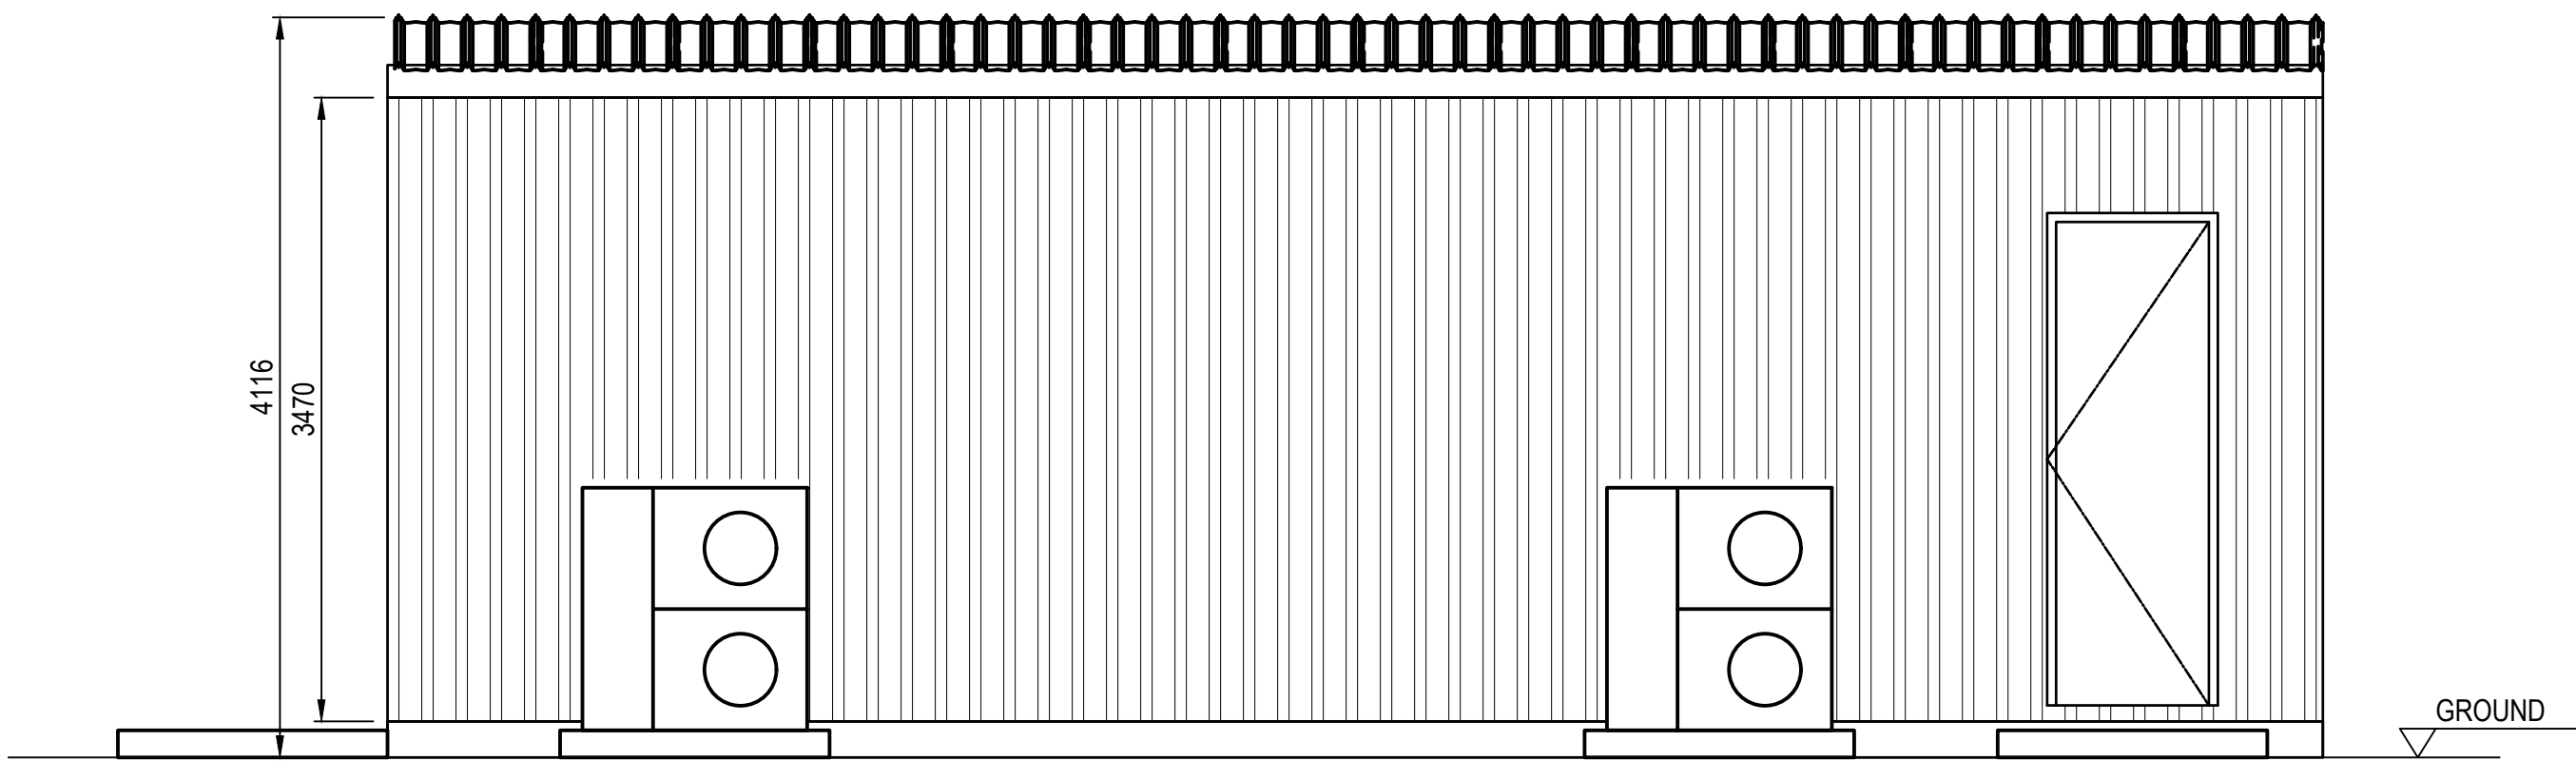

ELEVATION A
1:40

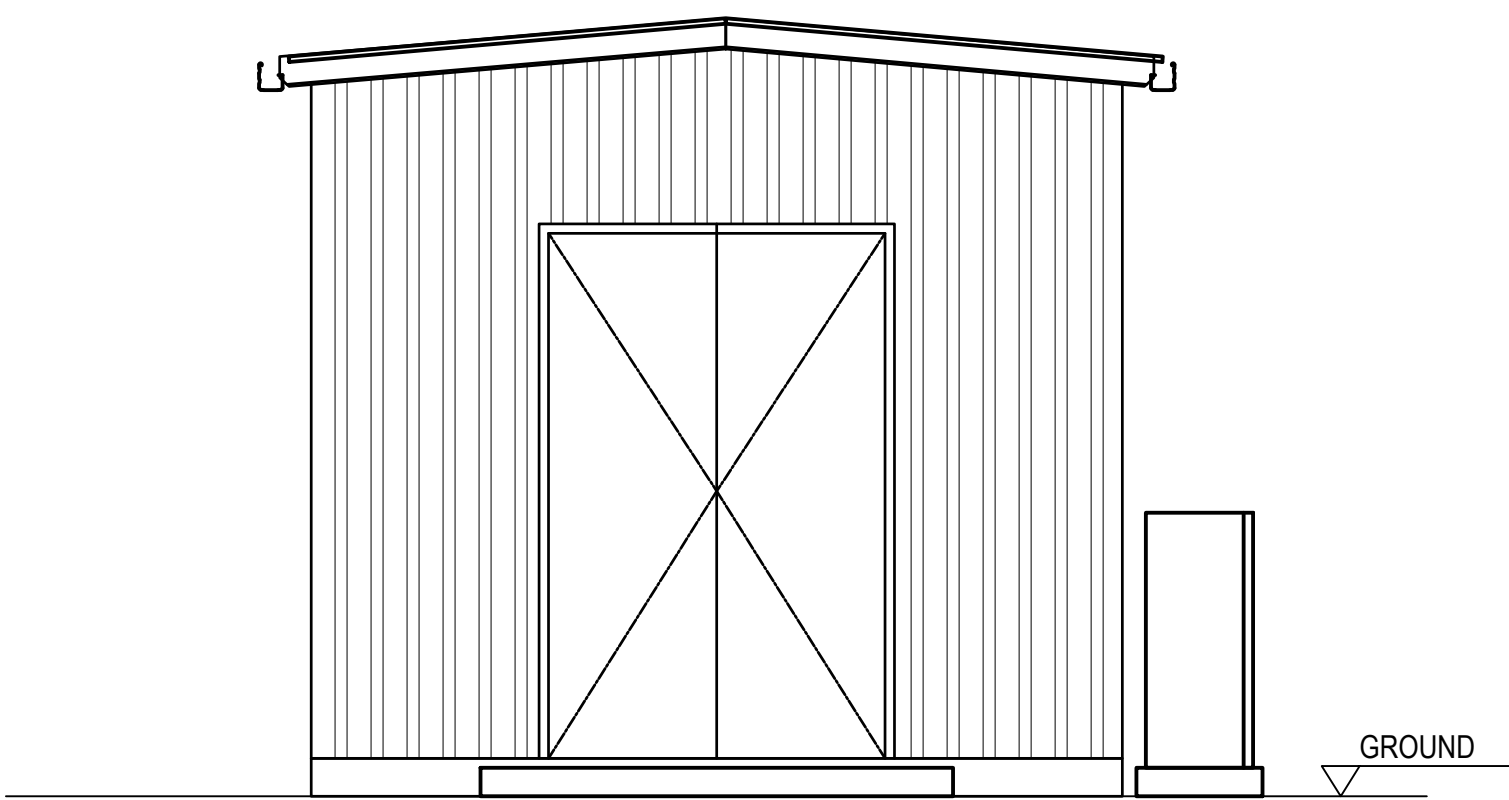

ELEVATION B
1:40

REFERENCE DRAWINGS			REFERENCE MODELS				
REV	DATE	REVISION DETAILS	REV	DRAWN	DESIGNED	VERIFIED	APPROVED
A	2025-06-18	FOR REVIEW	A	T.NGUYEN	B.JOSEPH	A.JAMES	S.KERR

PREPARED BY

aurecon

www.aurecongroup.com

CLIENT

Solquartz

400 0 800 1600 mm

1:40

All written dimensions take precedence over scaled dimensions.

Coordinate system MGA

Height datum AHD

PRINT ALL COPIES IN COLOUR

CONSTRUCTION STATUS

NOT FOR CONSTRUCTION

DRAWN BY T.NGUYEN

DESIGNED BY B.JOSEPH

STATUS STARTED

CODE W1

DOCUMENT STATE

WORK IN PROGRESS

PROJECT

SUPER NODE NORTH BESS CONCEPT DESIGN

TITLE


CONTROL ROOM LAYOUT AND ELEVATION

DOCUMENT CODE


529130-W00001-DRG-EL-0096

SCALE	SIZE	REFERENCE No.	REV
1:40	A1	DRG-EL-0096	A


Plot Date: 2025-06-24 7:18 pm Filename: 529130-W00001-DRG-PL-0004.DWG

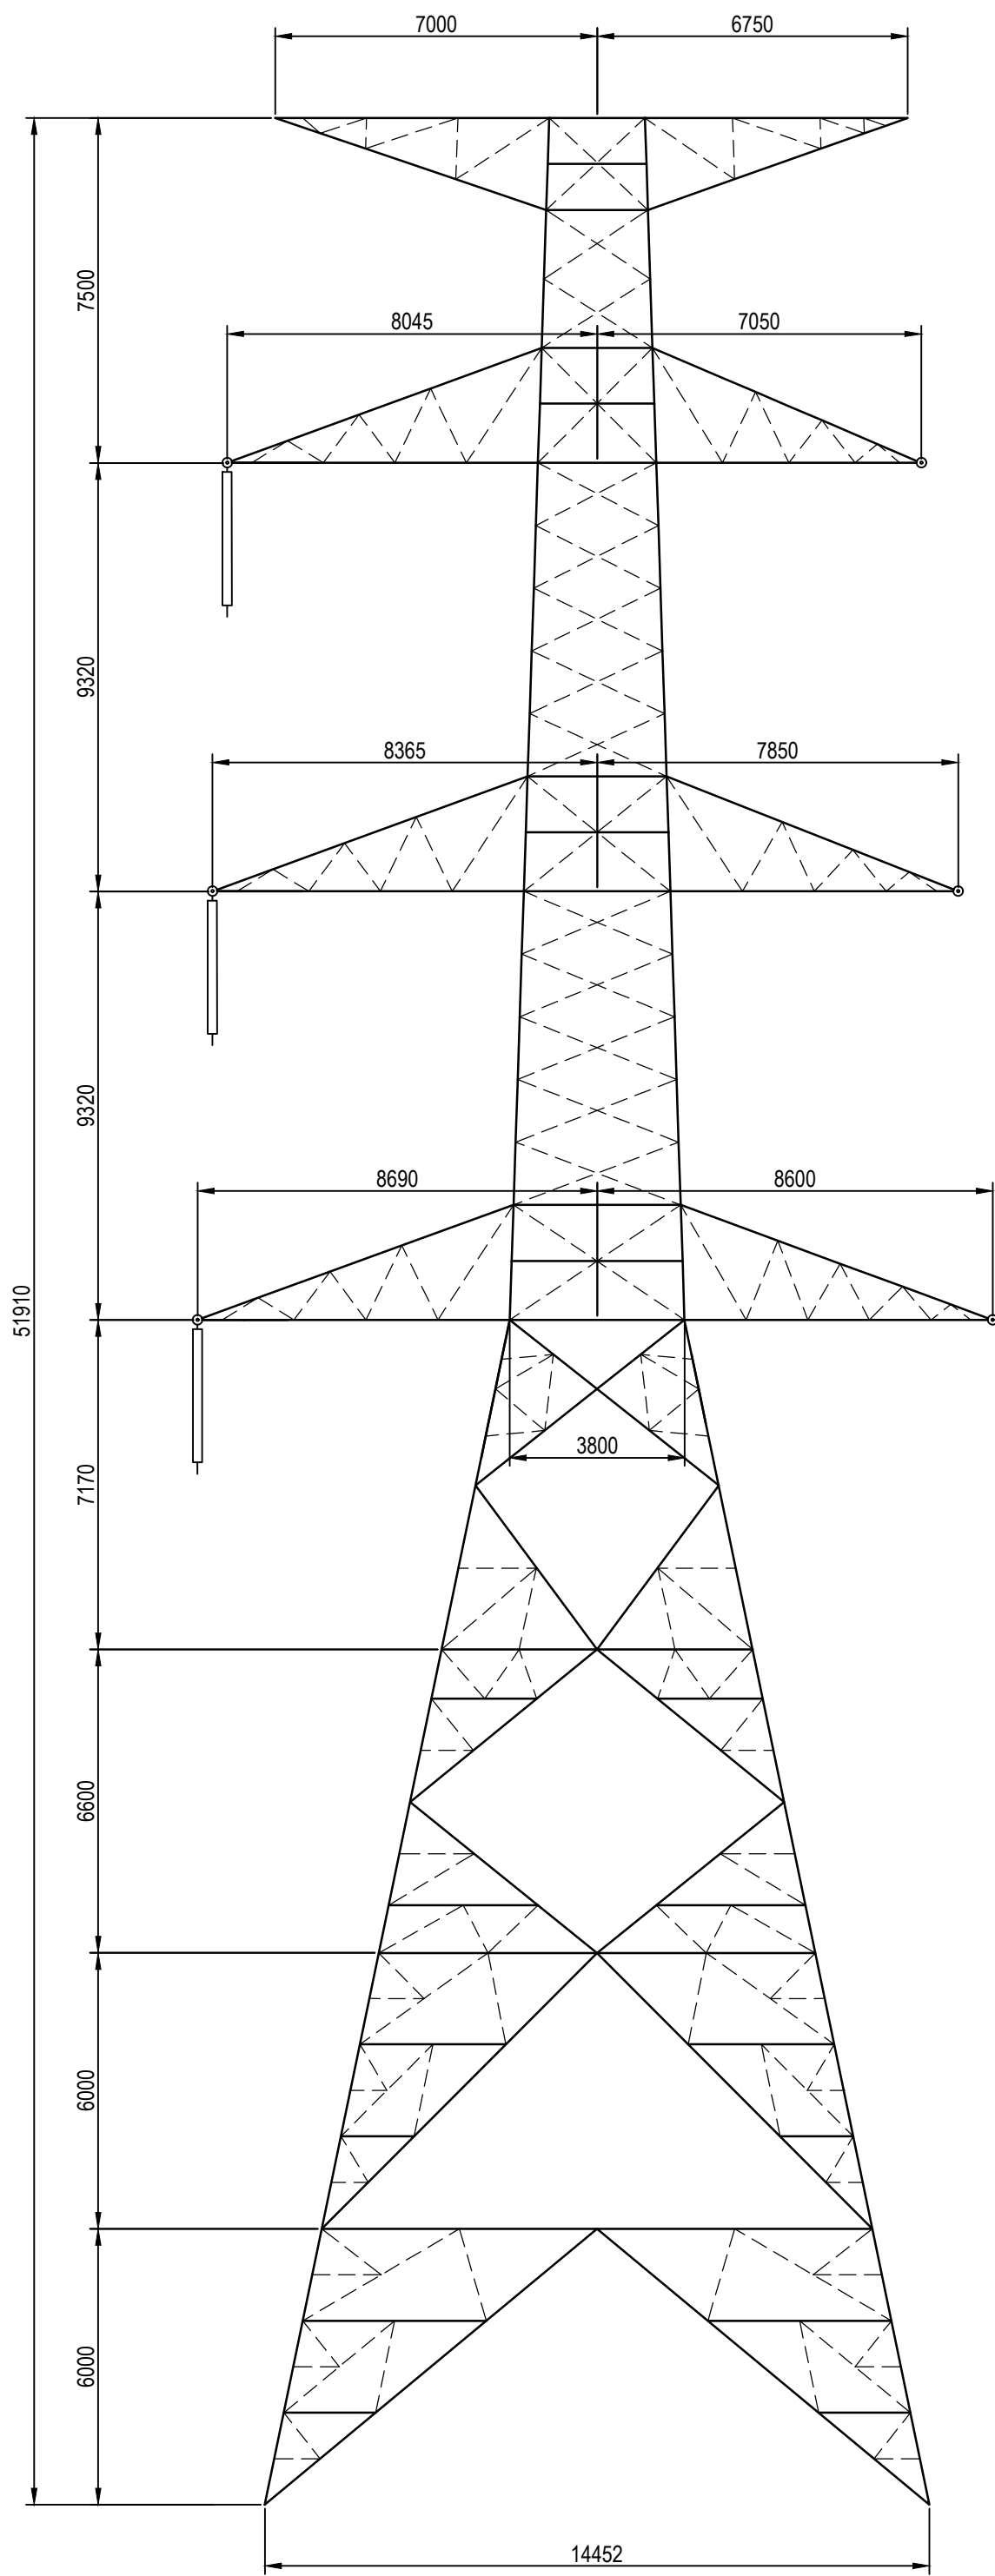

ELEVATION VIEW
N.T.S

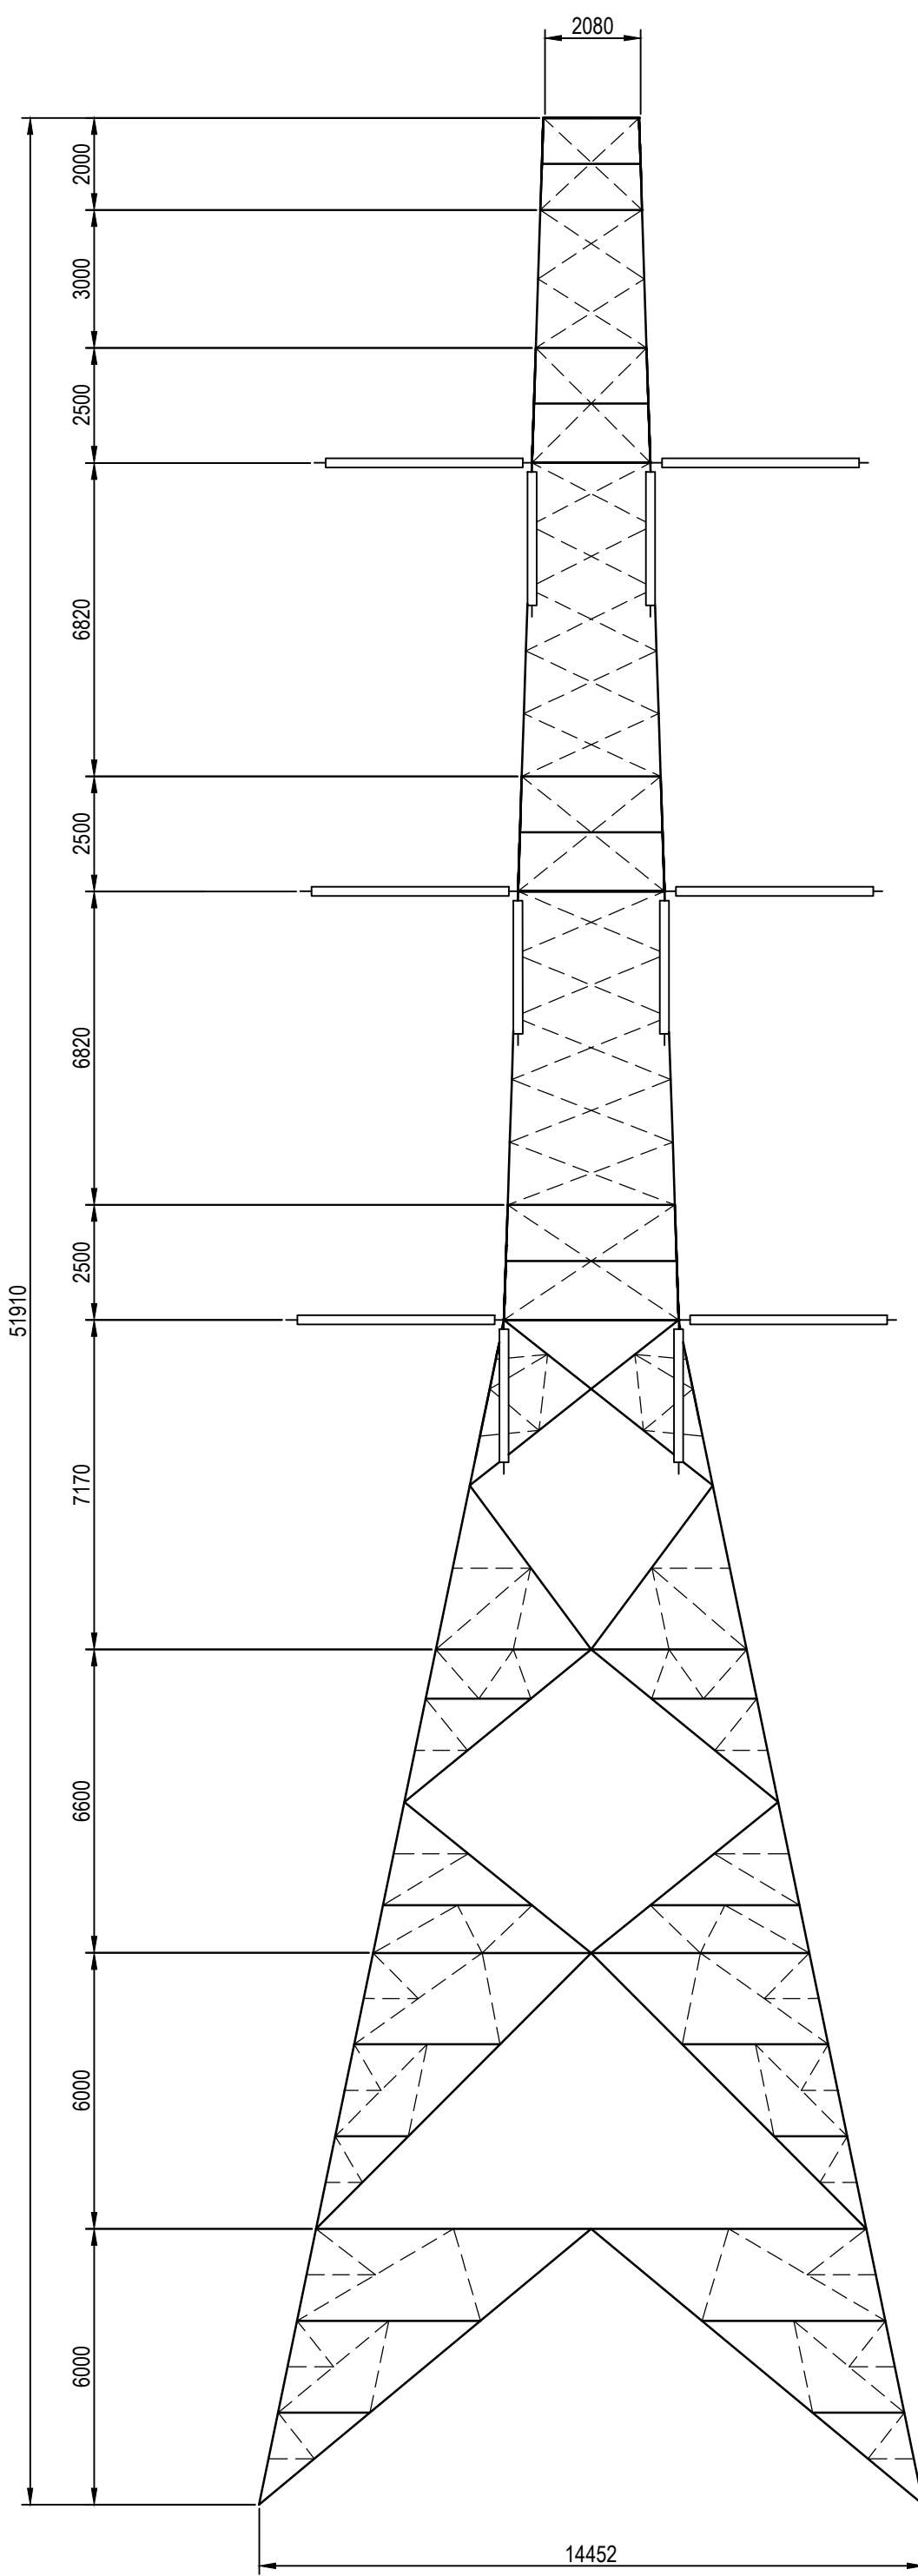

SIDE VIEW
N.T.S

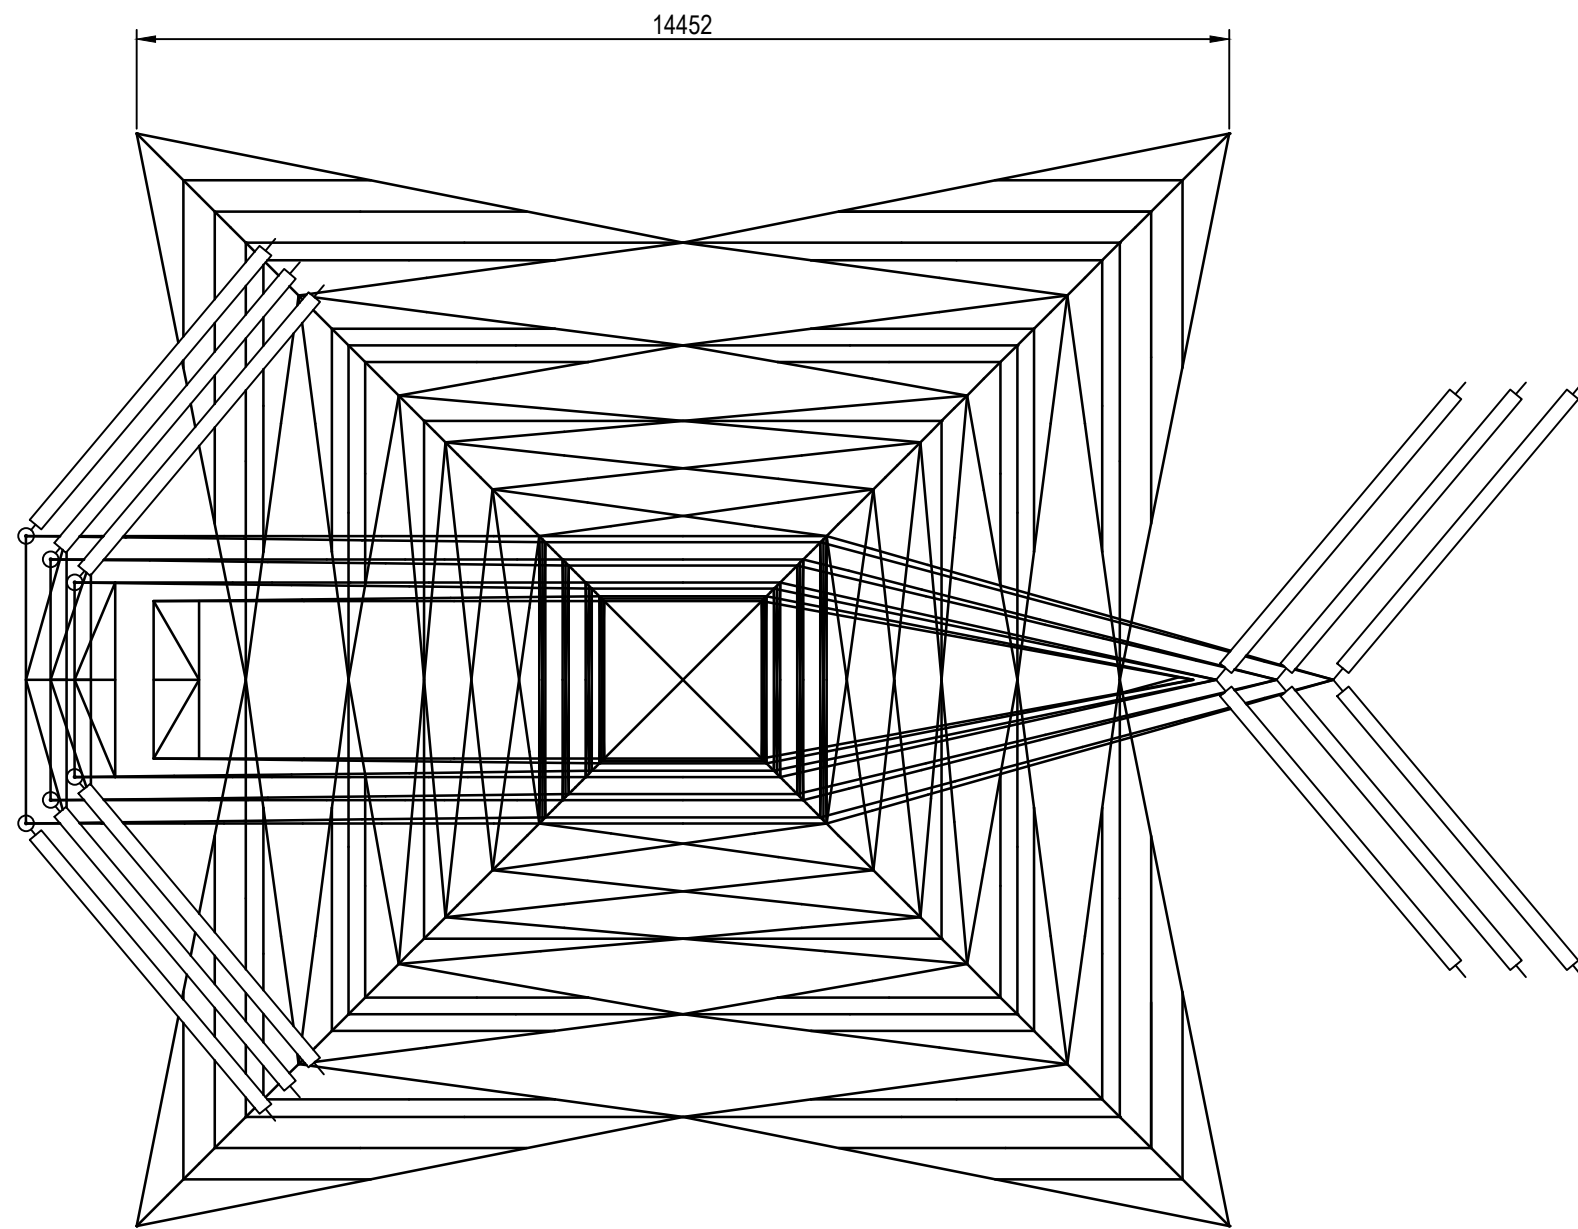

PLAN VIEW
N.T.S

NOT FOR CONSTRUCTION

REFERENCE DRAWINGS			REFERENCE MODELS				
REV	DATE	REVISION DETAILS	REV	DRAWN	DESIGNED	VERIFIED	APPROVED
A01.01	2025-06-27	ISSUED FOR REVIEW	A01.01	M.C	D.S	A.W	S.K

PREPARED BY


www.aurecongroup.com


CERTIFICATION

No.

CERTIFIER

DATE

CLIENT

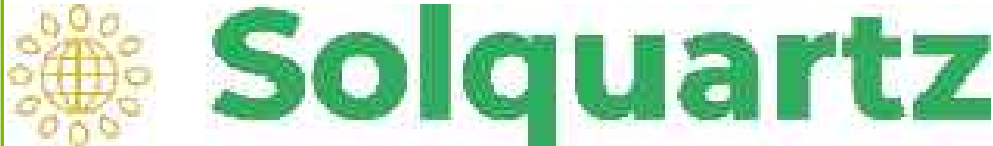

CLIENT DOCUMENT NUMBER

REV

All written dimensions take precedence over scaled dimensions.

Coordinate system MGA
Height datum AHD



PRINT ALL COPIES IN COLOUR

CONSTRUCTION STATUS

NOT FOR CONSTRUCTION

DRAWN BY
M.CHAPMAN

DESIGNED BY
D.STRYDOM

STATUS
STARTED

CODE
W1

DOCUMENT STATE

WORK IN PROGRESS

PROJECT

SUPERNODE NORTH BESS TECHNICAL SUPPORT

TITLE

SUPERNODE NORTH BESS QLD
275kV TRANSMISSION LINE
TYPICAL HEAVY STRAIN GA

DOCUMENT CODE

529130-W00001-DRG-PL-0004

SCALE

NOT TO SCALE

SIZE

A1

REFERENCE No.

DRG-PL-0004

REV

A01.01