

**CAMBRAYconsulting**  
 Traffic Engineering and Transport Planning  
 Suite 2601, 21 Mary Street Brisbane Q 4000  
 t : 07 3221 3503 | e : contact@cambray.com.au


**DRAWING TITLE**  
 Proposed Service Station & Car Wash  
 Site Layout

**LOCATION**  
 325 Shaw Road  
 Shaw, QLD 4817

REV	DATE	AMENDMENT / ISSUE	DWN	CHK
A	-	-	-	-

**DISCLAIMER**  
 This concept takes into account the instructions and requirements of our client. Cambray has taken care in preparing this concept, however it neither accepts liability nor responsibility whatsoever in respect of; any use of this document by any third party, any third party whose interests may be affected by any decision made regarding the contents of this document and/or any conclusion drawn resulting from omission or lack of full disclosure by the client or the client's consultants.

<b>PRELIMINARY</b> NOT FOR CONSTRUCTION		JOB No. // DRAWING No. KIN0323-01// SK06	
DATE 27.08.2025	*Scale (A3) As shown	PREPARED FOR For Discussion	

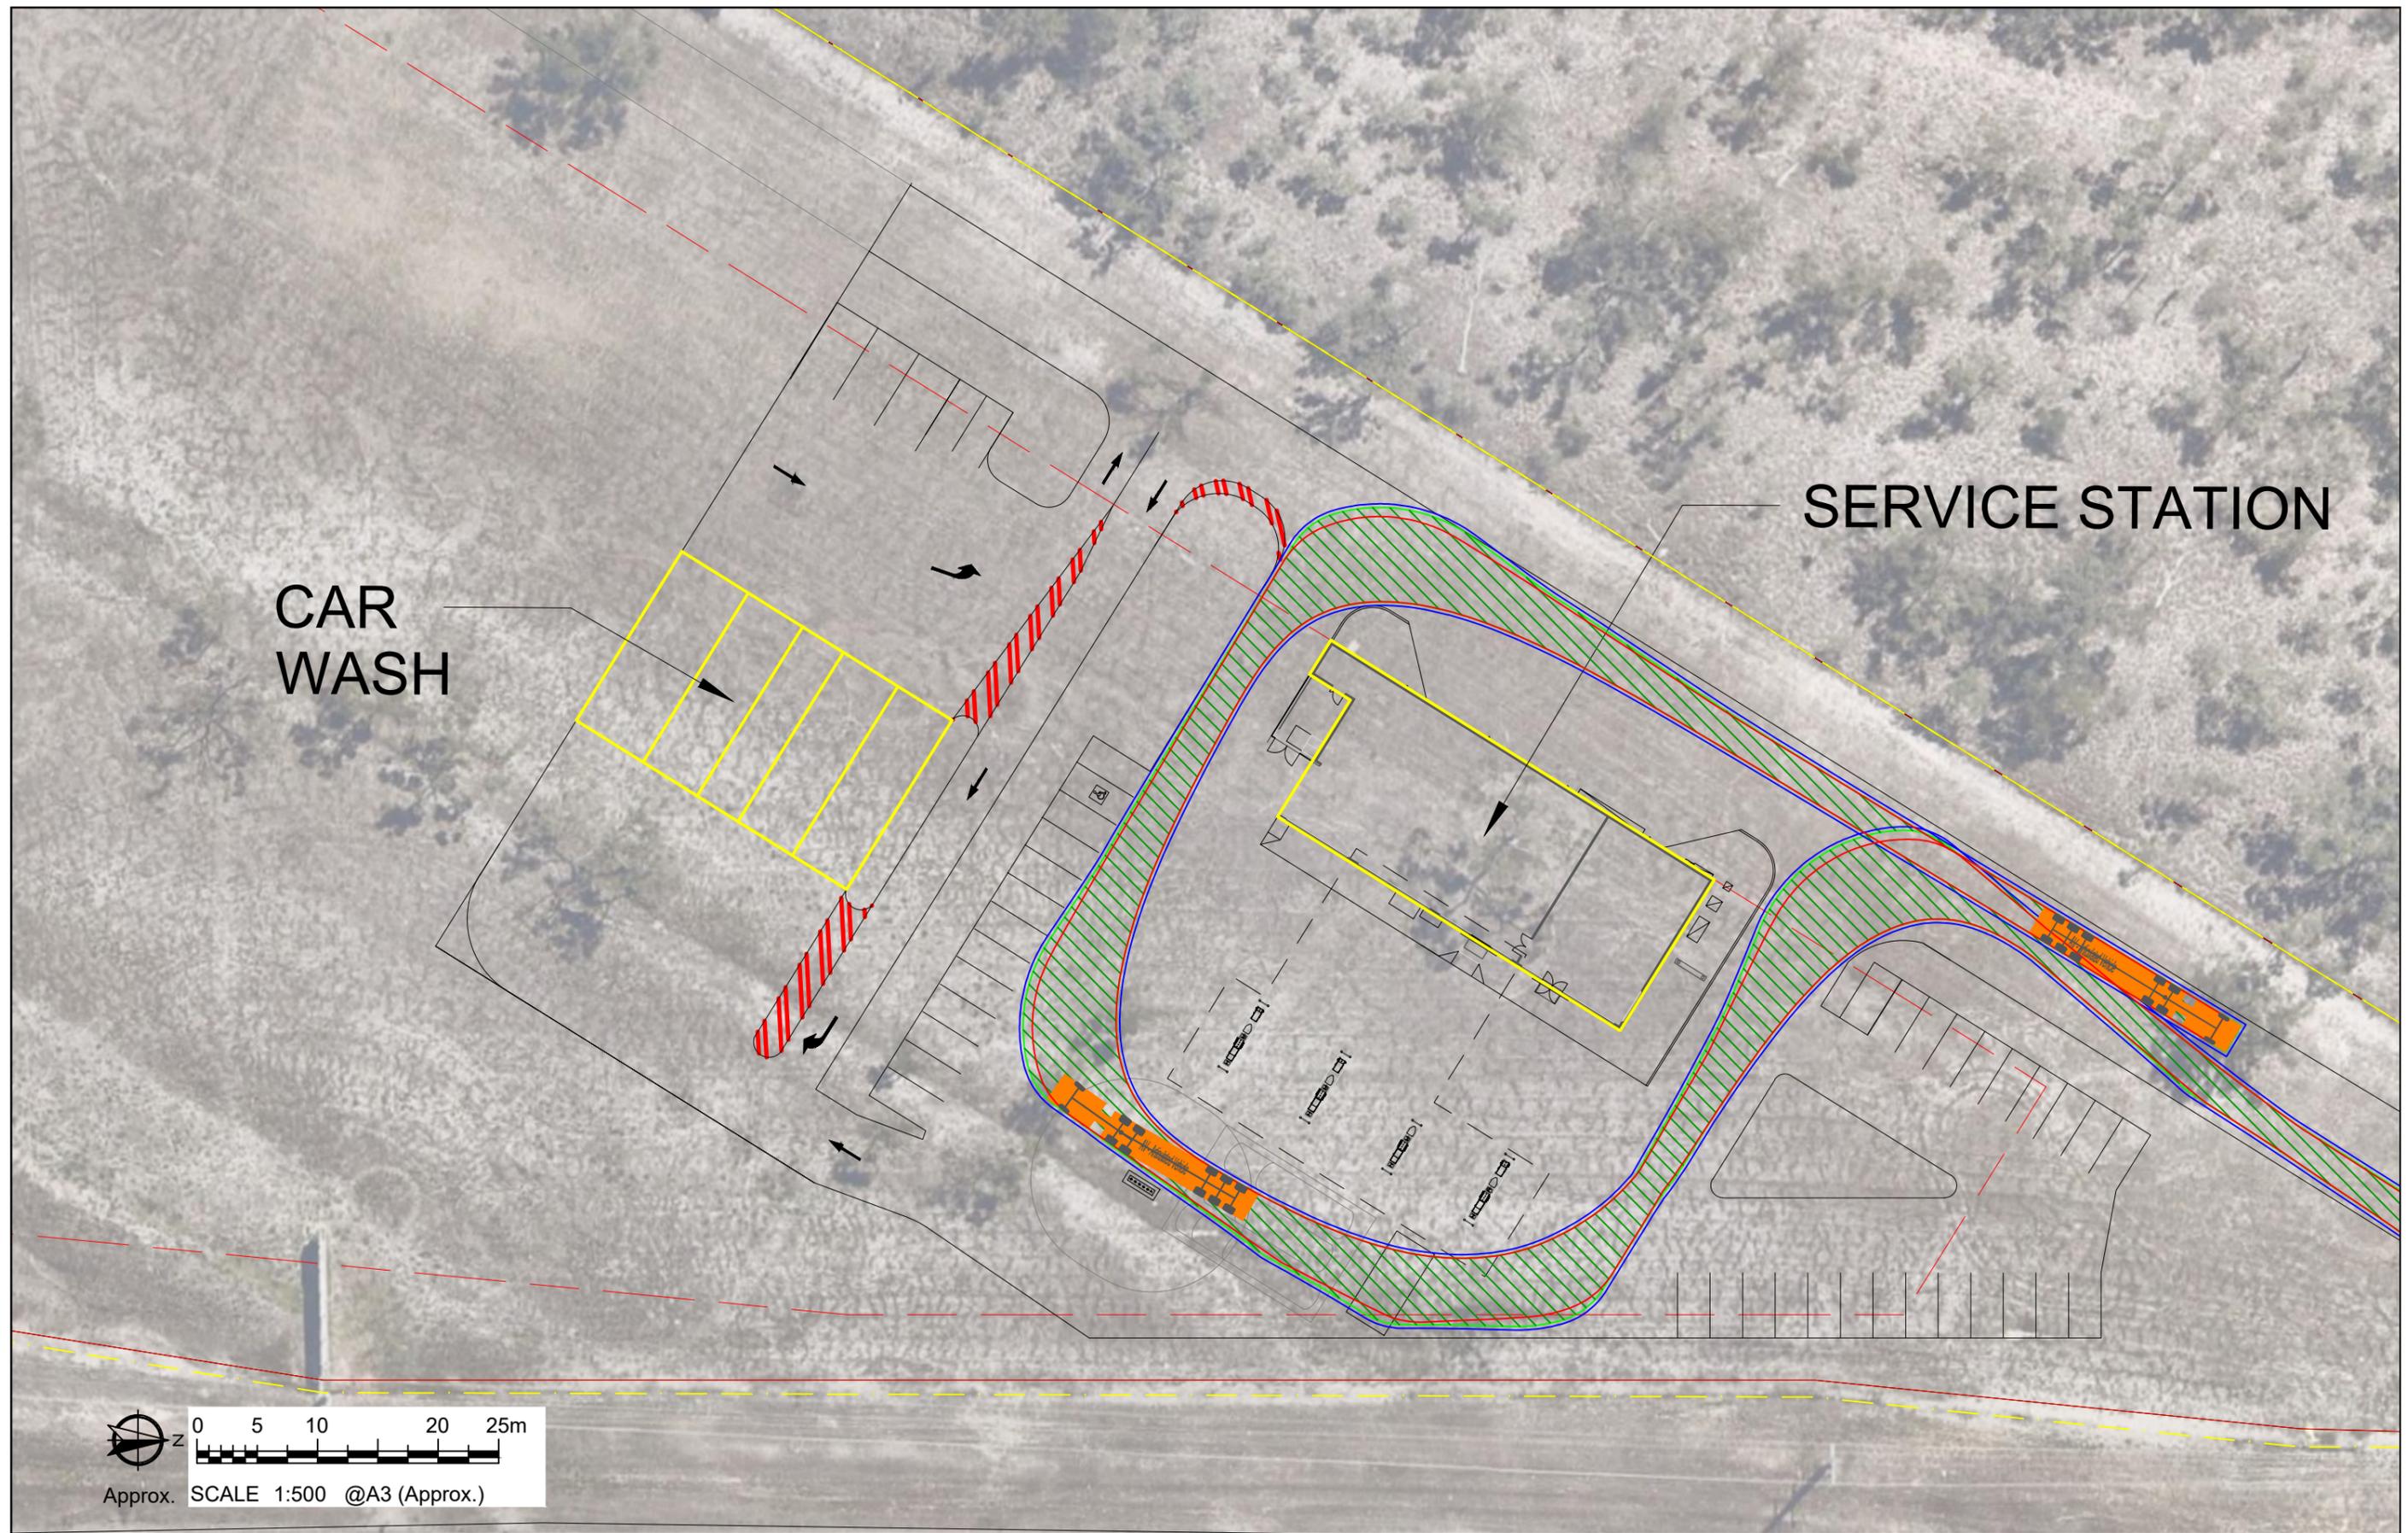

**CAMBRAYconsulting**  
 Traffic Engineering and Transport Planning  
 Suite 2601, 21 Mary Street Brisbane Q 4000  
 t : 07 3221 3503 | e : contact@cambray.com.au



**DRAWING TITLE**  
 Proposed Service Station & Car Wash  
 Swept Path Assessment  
 19m AV

**LOCATION**  
 325 Shaw Road  
 Shaw, QLD 4817

REV	DATE	AMENDMENT / ISSUE	DWN	CHK
A	-	-	-	-

**DISCLAIMER**  
 This concept takes into account the instructions and requirements of our client. Cambray has taken care in preparing this concept, however it neither accepts liability nor responsibility whatsoever in respect of; any use of this document by any third party, any third party whose interests may be affected by any decision made regarding the contents of this document and/or any conclusion drawn resulting from omission or lack of full disclosure by the client or the client's consultants.

<b>PRELIMINARY</b> NOT FOR CONSTRUCTION		JOB No. // DRAWING No. KIN0323-01// SK07	
DATE 27.08.2025	*Scale (A3) As shown	PREPARED FOR For Discussion	

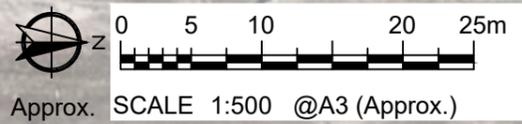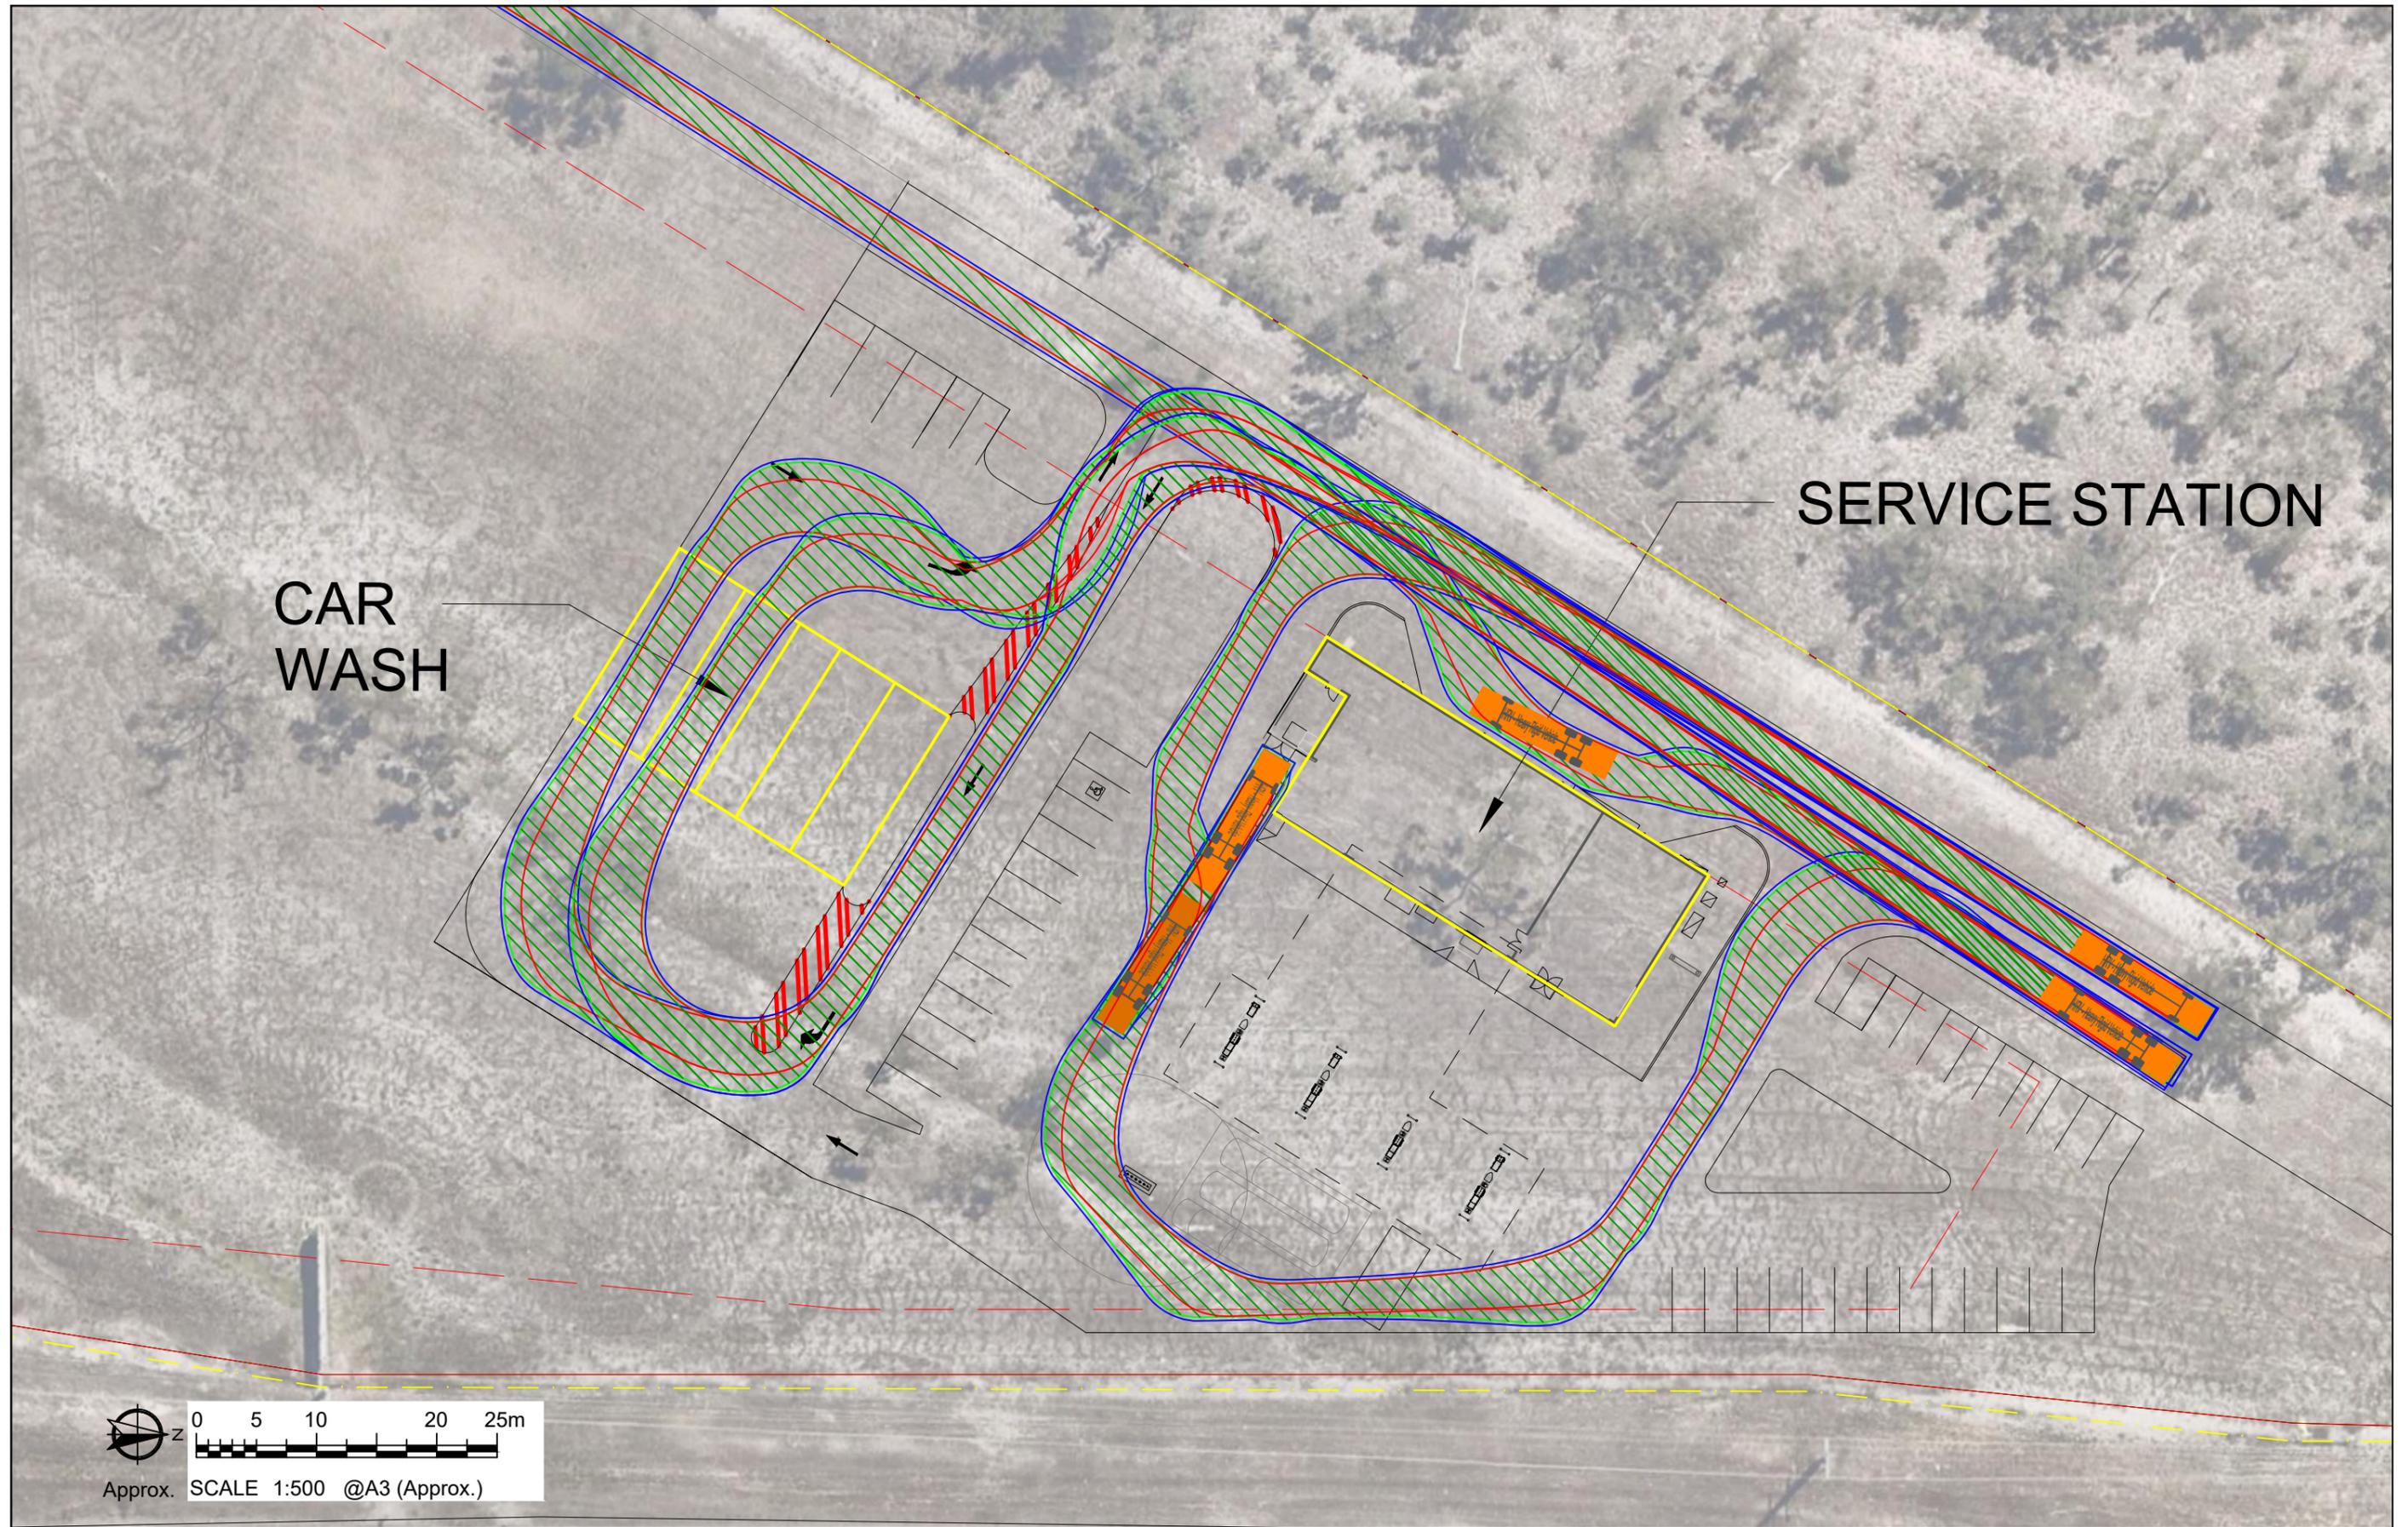


**DRAWING TITLE**  
 Proposed Commercial Development  
 Swept Path Assessment  
 HRV

**LOCATION**  
 325 Shaw Road  
 Shaw, QLD 4817

REV	DATE	AMENDMENT / ISSUE	DWN	CHK
A	-	-	-	-

**DISCLAIMER**  
 This concept takes into account the instructions and requirements of our client. Cambray has taken care in preparing this concept, however it neither accepts liability nor responsibility whatsoever in respect of; any use of this document by any third party, any third party whose interests may be affected by any decision made regarding the contents of this document and/or any conclusion drawn resulting from omission or lack of full disclosure by the client or the client's consultants.

<b>PRELIMINARY</b> NOT FOR CONSTRUCTION		<b>JOB No. // DRAWING No.</b> KIN0323-01// SK08	
<b>DATE</b> 27.08.2025	<b>*Scale (A3)</b> As shown	<b>PREPARED FOR</b> For Discussion	

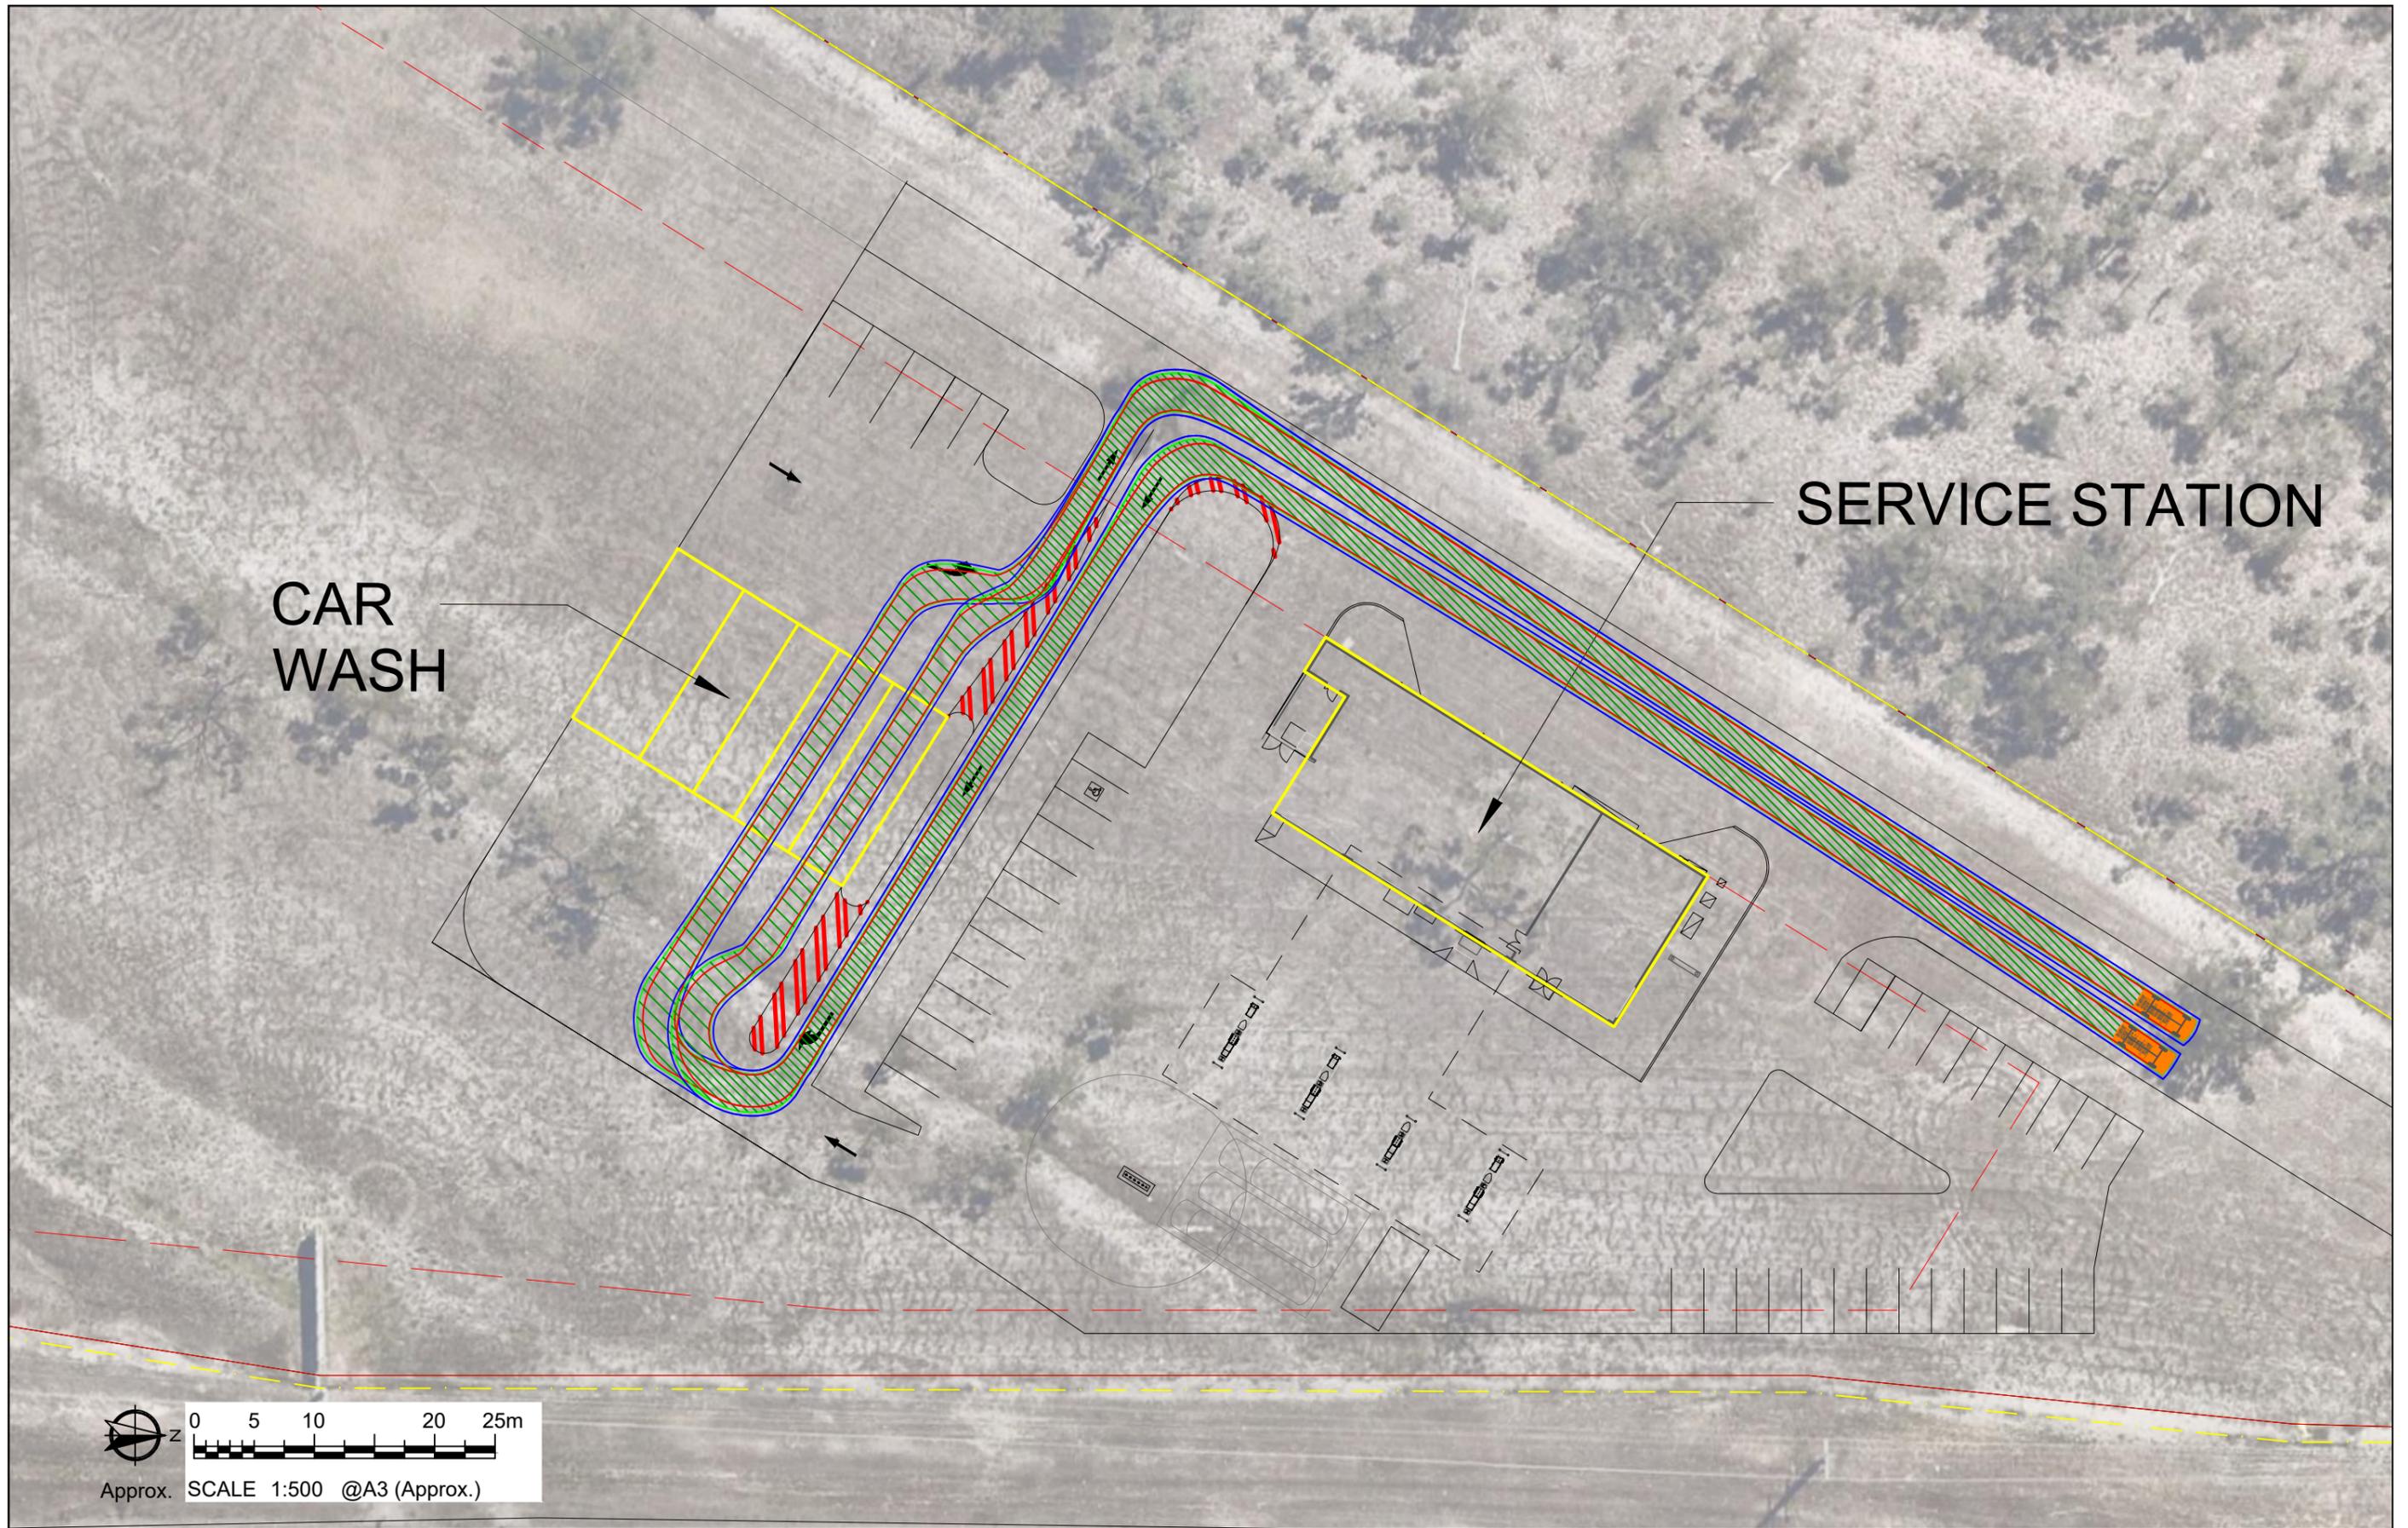

**DRAWING TITLE**  
 Proposed Commercial Development  
 Swept Path Assessment  
 B99

**LOCATION**  
 325 Shaw Road  
 Shaw, QLD 4817

REV	DATE	AMENDMENT / ISSUE	DWN	CHK
A	-	-	-	-

**DISCLAIMER**  
 This concept takes into account the instructions and requirements of our client. Cambray has taken care in preparing this concept, however it neither accepts liability nor responsibility whatsoever in respect of; any use of this document by any third party, any third party whose interests may be affected by any decision made regarding the contents of this document and/or any conclusion drawn resulting from omission or lack of full disclosure by the client or the client's consultants.

<b>PRELIMINARY</b> NOT FOR CONSTRUCTION		<b>JOB No. // DRAWING No.</b> KIN0323-01// SK09	
<b>DATE</b> 27.08.2025	<b>*Scale (A3)</b> As shown	<b>PREPARED FOR</b> For Discussion	