

CASTLE HILL - STATE PARK RESERVE

ROAD RESERVE


QUARRY ACCESS ROAD

PROPOSED NEW ACCOMMODATION BUILDING 6 (STAGE 2)

EXISTING ACCOMMODATION BUILDING 4

PROPOSED NEW ACCOMMODATION BUILDING 5 (STAGE 1)

QUARRY RESERVE

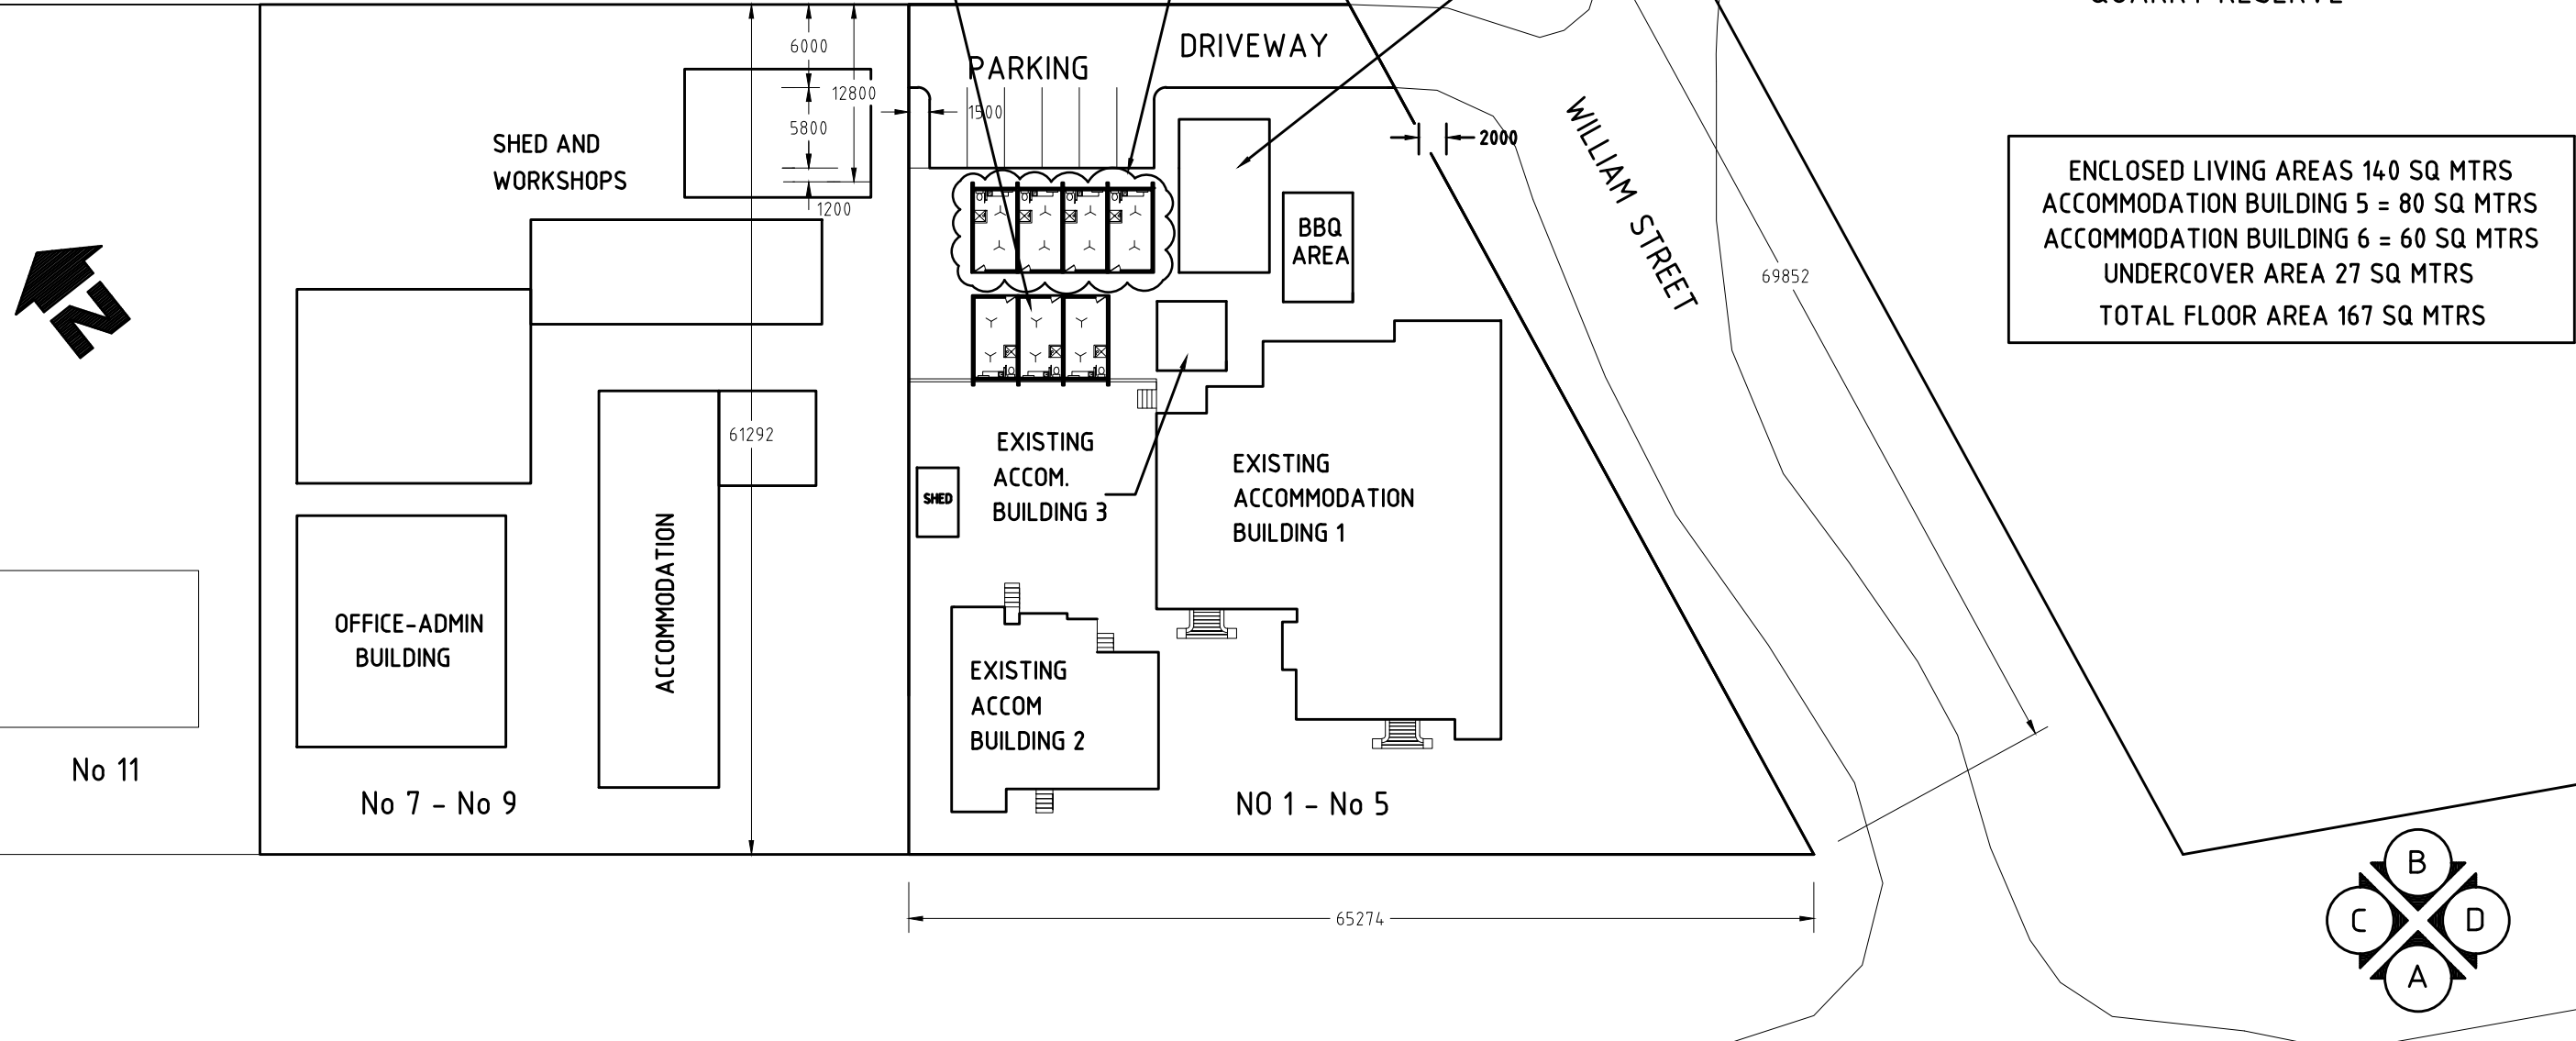

ENCLOSED LIVING AREAS 140 SQ MTRS
 ACCOMMODATION BUILDING 5 = 80 SQ MTRS
 ACCOMMODATION BUILDING 6 = 60 SQ MTRS
 UNDERCOVER AREA 27 SQ MTRS
 TOTAL FLOOR AREA 167 SQ MTRS

STAGPOLE STREET

STAGPOLE STREET

FRANCIS STREET

SITE ANALYSIS PLAN

Scale 1: 500

SITE DETAILS
 LOT 169 AND LOT 170
 ON PLAN No EP 2263

FRANCIS STREET

ECHLIN STREET

No 8

No 6

No 4

No 2

CLIENT
 TOWNSVILLE GUESTHOUSE
 PROJECT
 PROPOSED 7 ROOM
 ACCOMMODATION BUILDING

LOCATION
 1-5 STAGPOLE STREET
 WEST END
 DRAWN
 DATE 24-05-2020
 SCALE 1: 500

SHEET TITLE
 SITE ANALYSIS PLAN
 DRAWING No
 GMD 7138/1