


**CONNECTION PE-PVC**

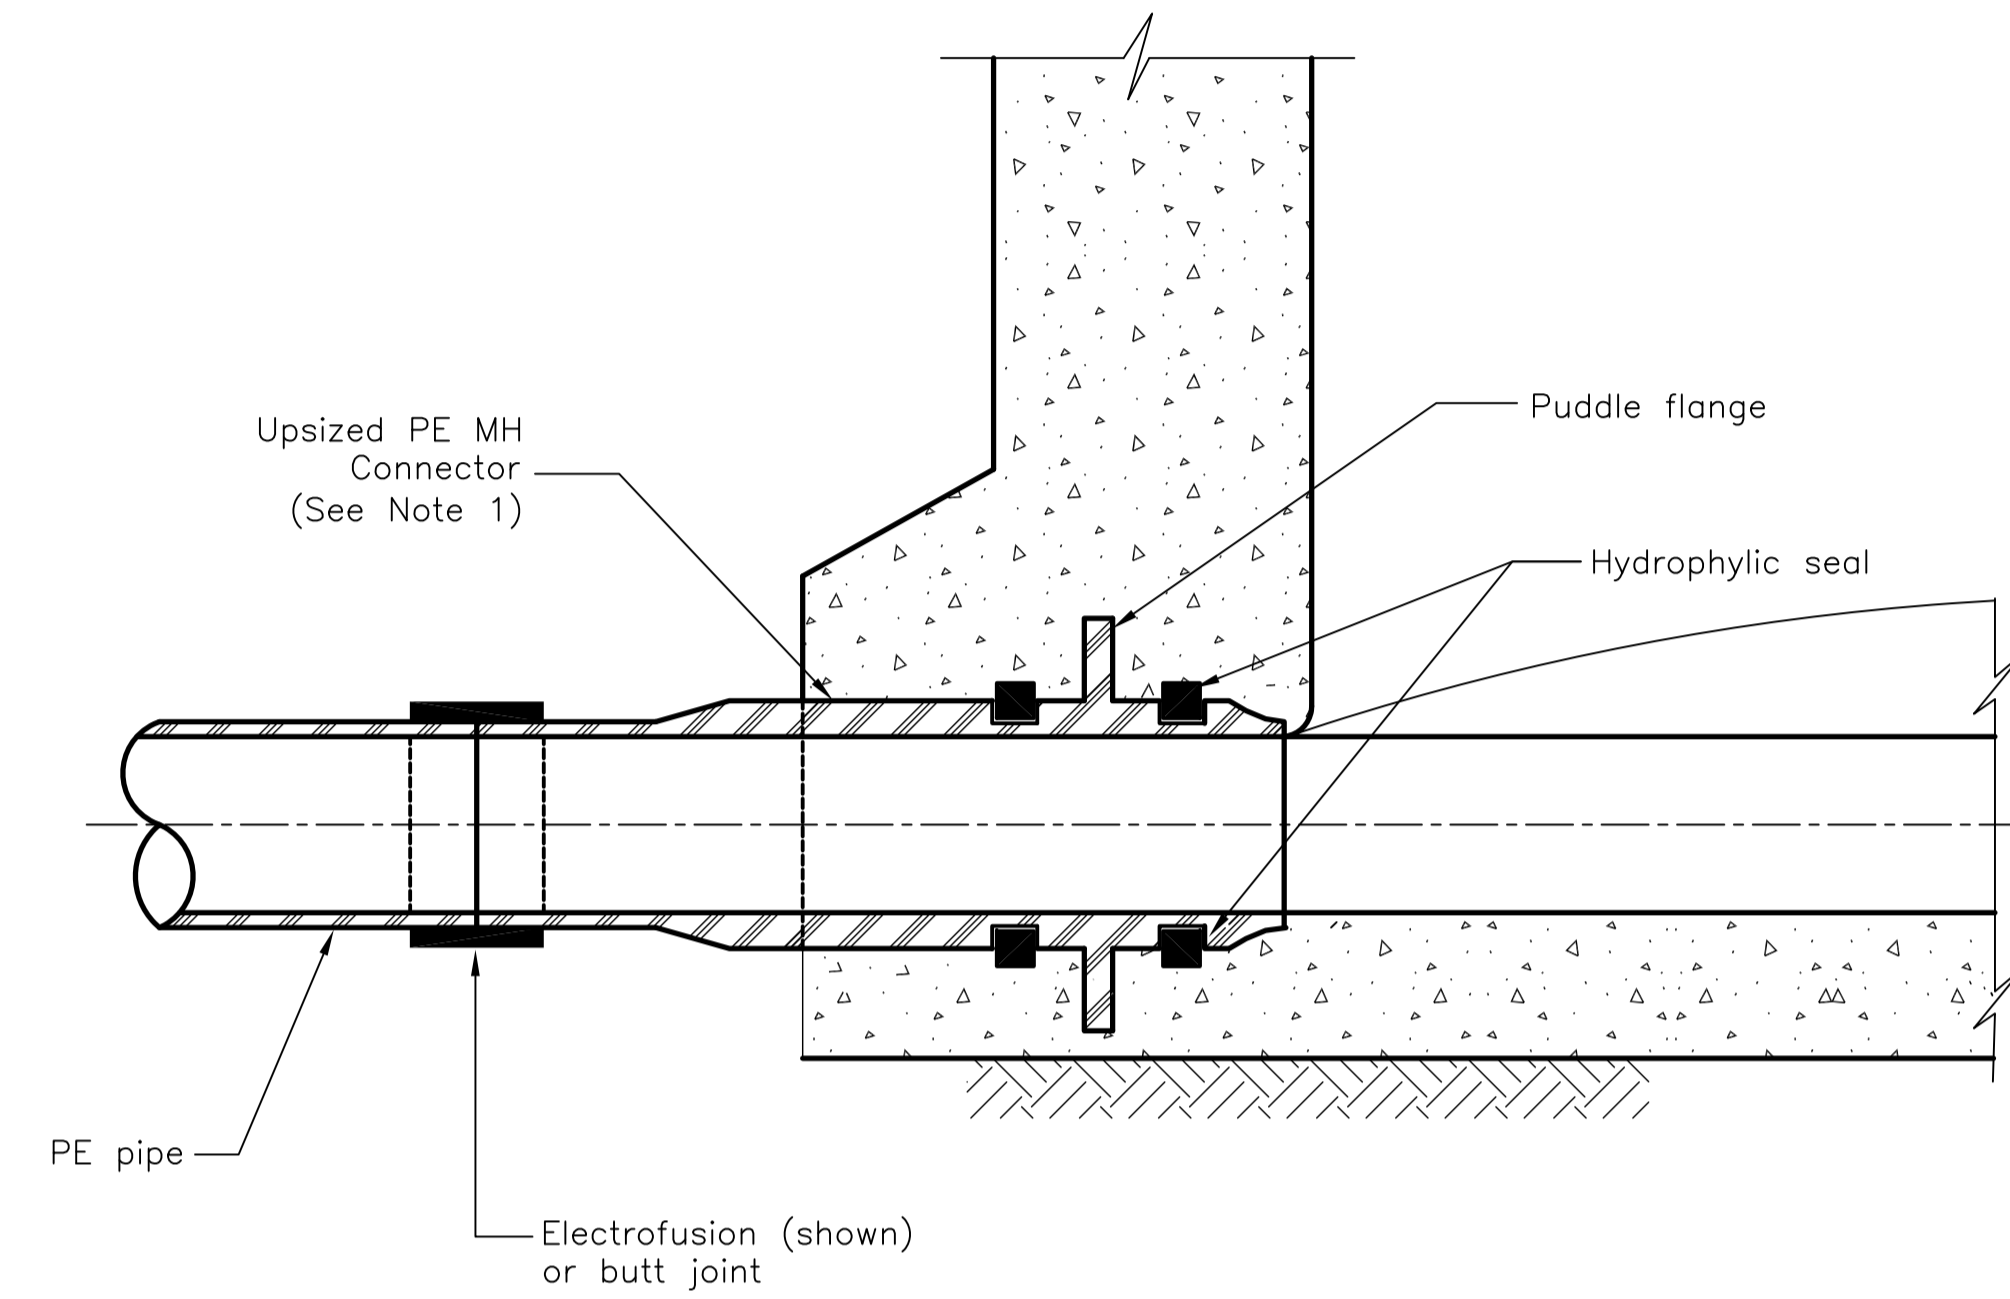

**CONNECTION PE-PE**

**NOTES**

1. Use upsized PE sections to prevent PE contracting due to continued loading.
2. For connections to other pipe materials see SD-484

| No.       | DATE | DESCRIPTION    | AP'D |
|-----------|------|----------------|------|
| A         |      | ORIGINAL ISSUE |      |
| REVISIONS |      |                |      |

NOTES : BASED ON FORMER WSAW DRAWING SEW-1313

Full Size A1

Not to Scale

DRAWN: DESIGN OFFICE


CHECKED: D. MOSELEY

Design Engineer Approved: Original signed by P. TURL

Date: 26/07/2012

Manager Approved: Original signed by P. MENDIOLEA

Date: 26/07/2012

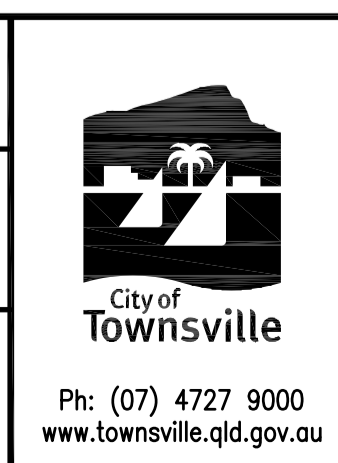

**MAINTENANCE HOLES  
CONNECTION DETAILS  
DN110 TO DN450 PE PIPES**

**STANDARD  
DRAWING  
SEWERAGE**

**SD-485 | A**