







# Future Road Works - Allambie Lane, Kelso

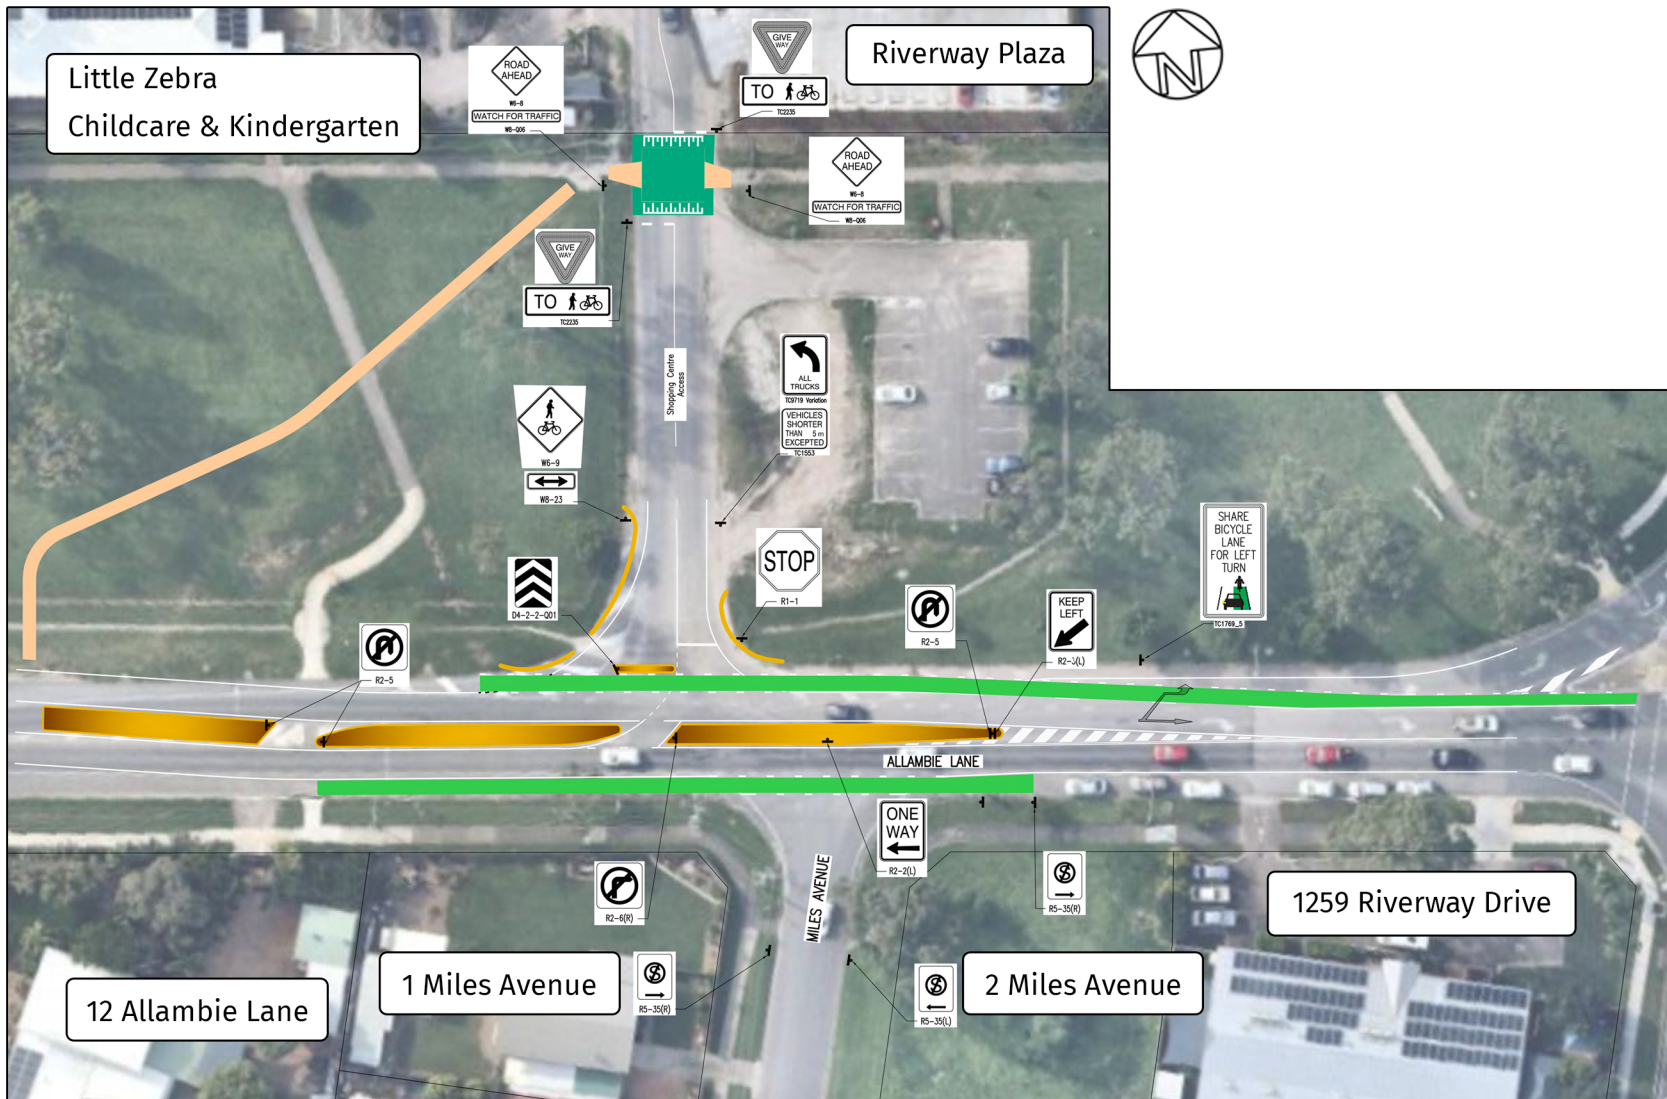

## LEGEND

-  Kerb
-  Bicycle Lane
-  Concrete Pathway
-  Concrete Median
-  Raised Crossing


\*All images for illustrative purposes only.



This project is an initiative of the Queensland Government.




# Future Road Works - Allambie Lane, Kelso

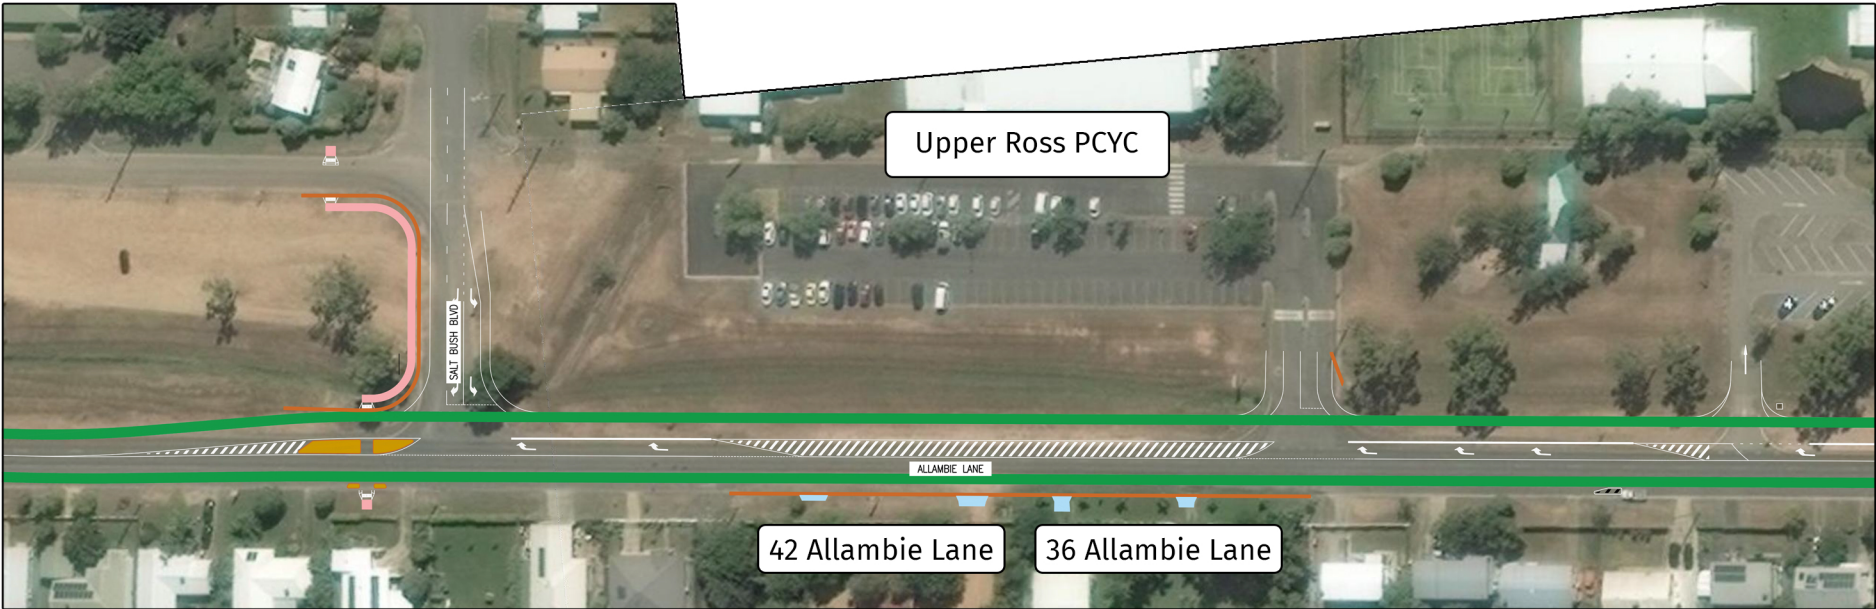



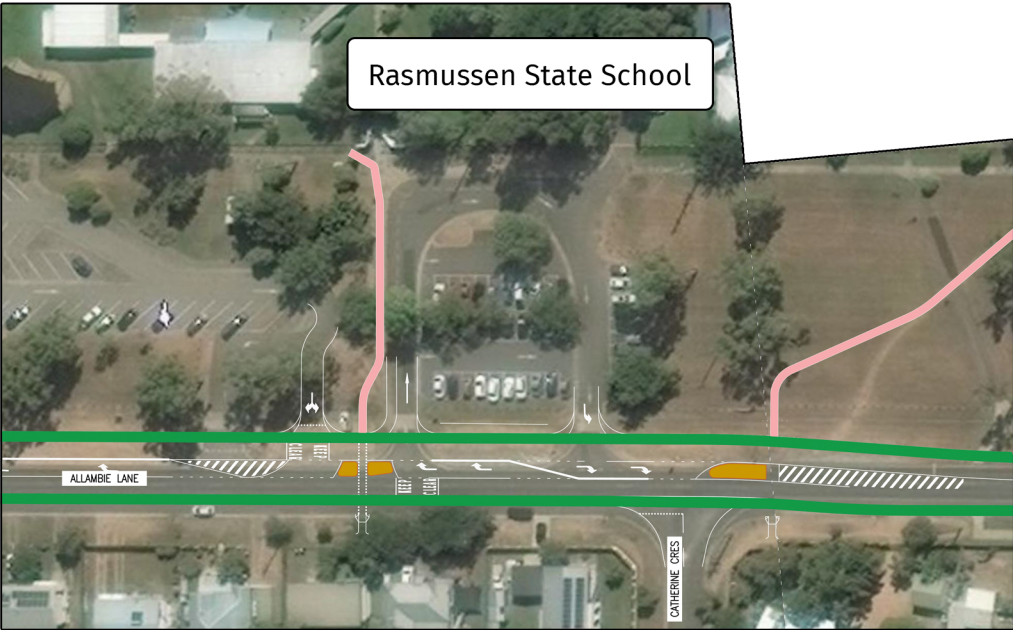


Joins to bottom-left

Joins to top-right



\*All images for illustrative purposes only.

## LEGEND

-  Kerb
-  Concrete Median
-  Bicycle Lane
-  Concrete Pathway
-  Driveway Works



This project is an initiative of the Queensland Government.