

# APPENDIX C



Proposed Reconfiguration Plan 20477/034 E prepared by Brazier Motti



## PROPOSED RECONFIGURATION

Lots 1-4

Cancelling Lot 1 on SP343205

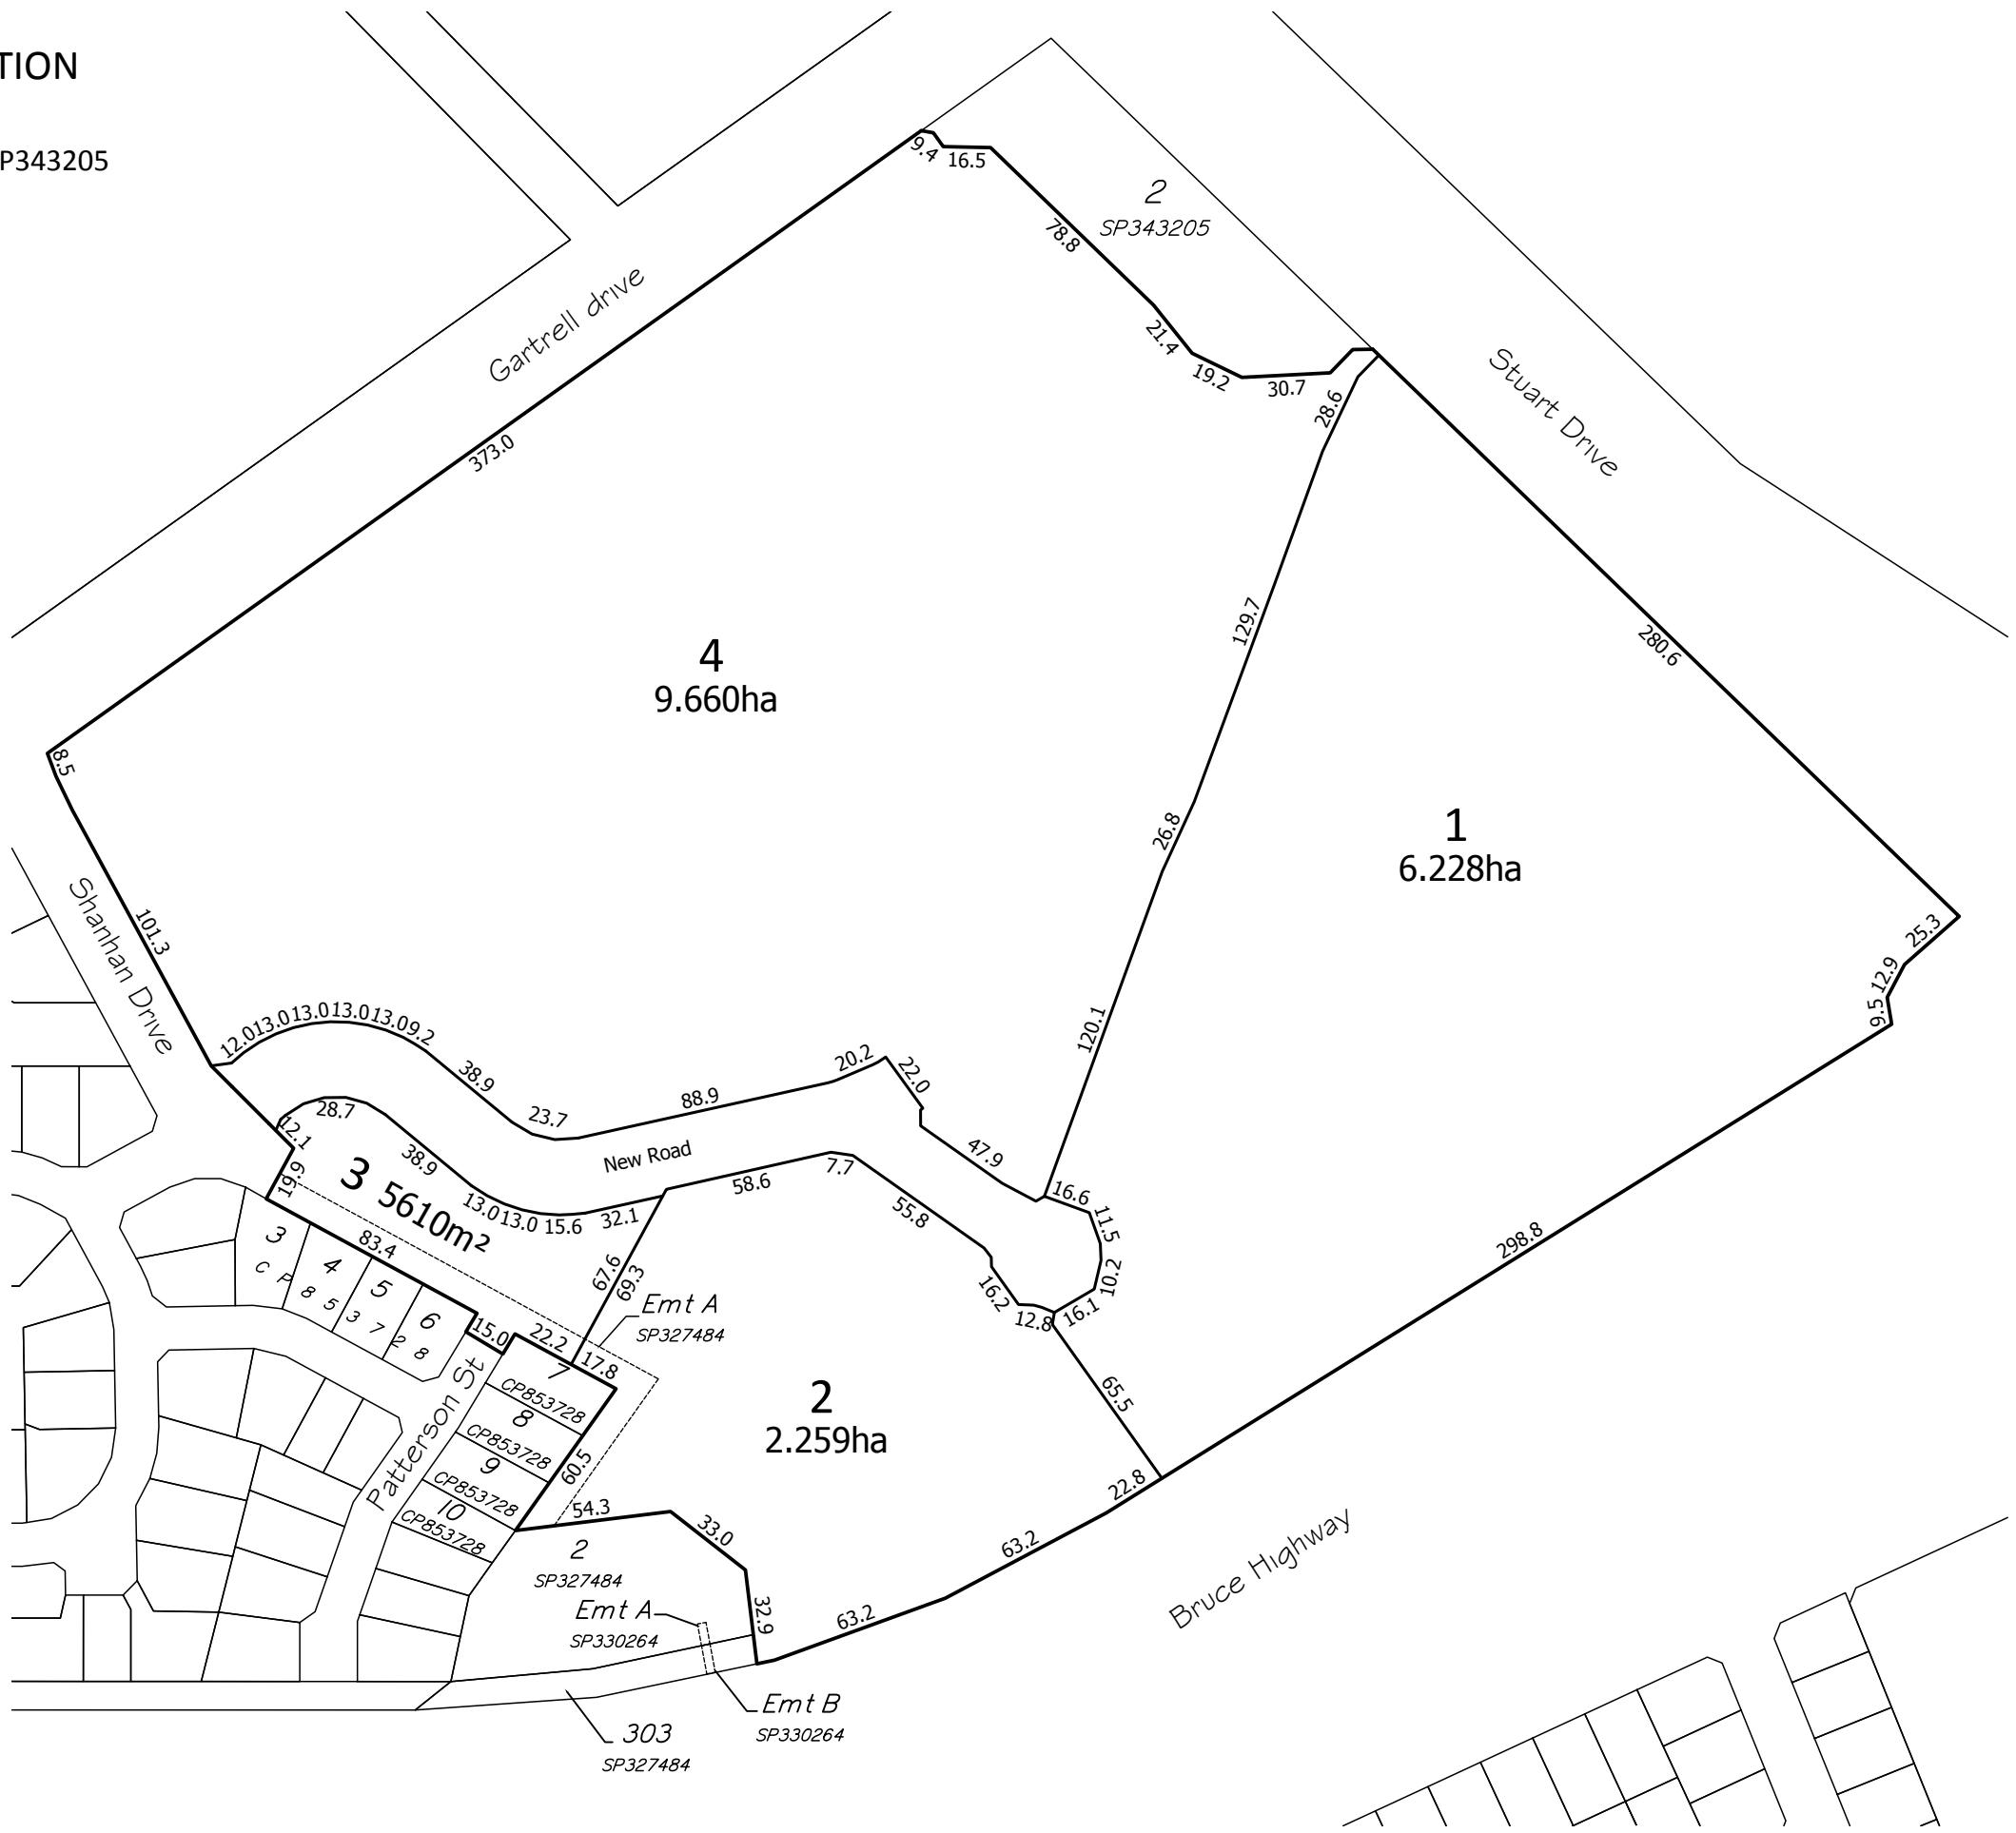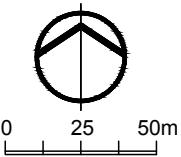

This plan is conceptual and for discussion purposes only. All areas, dimensions and land uses are preliminary, subject to investigation, survey, engineering, and Local Authority and Agency approvals.

|                          |             |
|--------------------------|-------------|
| Date: 6th December, 2024 |             |
| Scale: 1:2500            | A3          |
| Drawn: MJM               |             |
| Job No: 20477/012-01     |             |
| Plan No:                 | 20477/034 E |

braziermotti.com.au

SURVEYING  
TOWNPLANNING  
PROJECTMANAGEMENT  
MAPPING & GIS

