

**DIAGRAM 1**

**LEGEND**


- ① Consumer Main Switch
- ② Consumer Neutral Link
- ③ Consumer Main Earth
- ④ Thuringowa Council Main Switch Magnetic Flow installation Hager NT102 9Ka Circuit Breaker plus suitable Mount Enclosure Hager V304 plus 3 Pole Fillers Hager P032 and one Hager MZ175 Locking device for MCB Handle plus suitable lock for locking device.
- ⑤ Hager NT202 9Ka Circuit Breaker plus suitable Mount Enclosure Hager V304 plus 2 Pole Fillers Hager P032 and one Hager MZ175 Locking device for MCB Handle plus suitable lock for locking device.
- ⑥ Labels below to be mechanically fixed to ④ and ⑤

**CAUTION**  
THIS SWITCH CONNECTED TO LINE SIDE OF CONSUMERS MAIN SWITCH

**DO NOT REMOVE SEALS**  
ACCESS RESTRICTED TO APPROVED THURINGOWA COUNCIL PERSONNEL

**NOTES**

1. Diagram 2 is the Council's preferred system.
2. All numbered items to be supplied by the Consumer except Item 1 on Diagram 2.
3. NORQEB approval given 23 May 1997, Reference GC/MK, approved by G.H. Campbell. Council Reference W12(A) 33272.
4. All wiring to be in accordance with AS 3000 and NORQEB requirements.
5. This drawing to be read in conjunction with Drawing 10355.

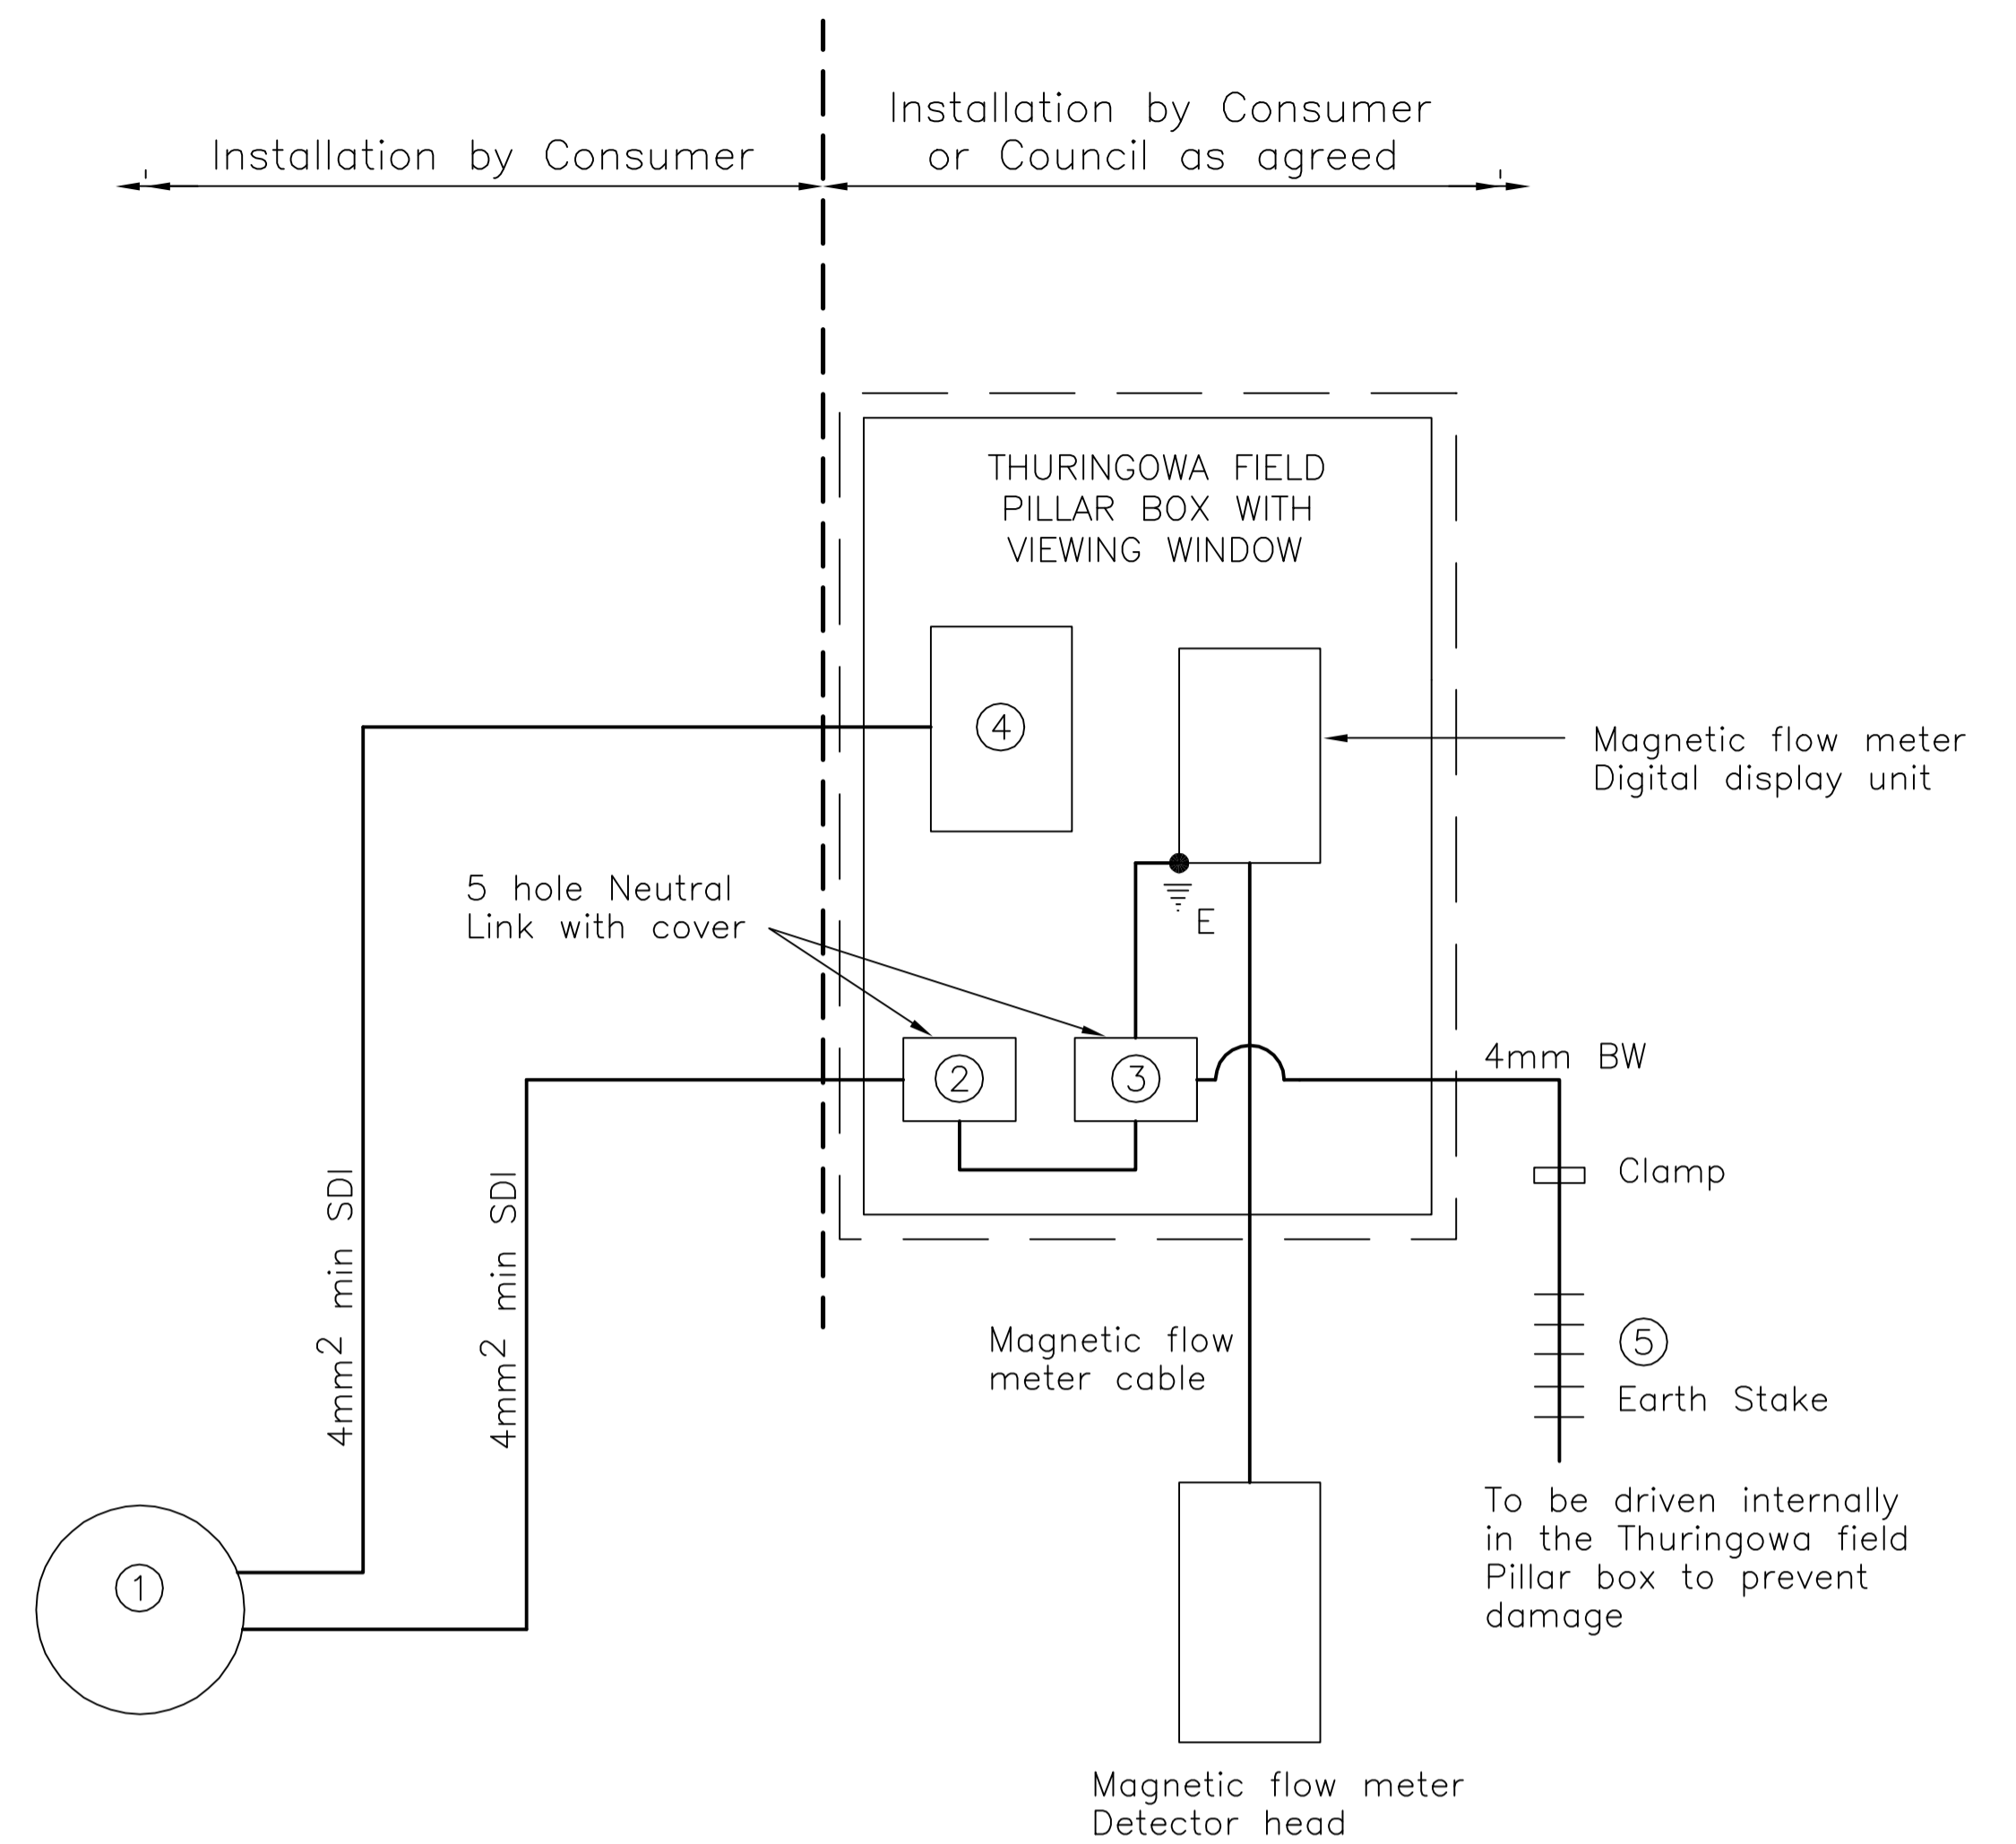

**DIAGRAM 2**

**LEGEND**

- ① NORQEB power pole or pillar box  
N.B. - Final connection to ① by NORQEB staff
- ② Neutral Link
- ③ Main Earth
- ④ Thuringowa Council Main Switch Magnetic Flow installation Hager NT102 9Ka Circuit Breaker plus suitable Mount Enclosure Hager V304 plus 3 Pole Fillers Hager P032 and one Hager MZ175 Locking device for MCB Handle plus suitable lock for locking device.
- ⑤ Earth Stake and Clamp
- ⑥ Labels below to be mechanically fixed to ④

**CAUTION**  
MAIN SWITCH THIS PILLAR BOX

**DO NOT REMOVE SEALS**  
ACCESS RESTRICTED TO APPROVED THURINGOWA COUNCIL PERSONNEL

No.	DATE	DESCRIPTION	AP'D
A	1/7/99	ORIGINAL ISSUE	
REVISIONS			

NOTES : Not to Scale  
Supersedes 9974B and 9975B



**CITY OF THURINGOWA**

86 Thuringowa Drive, Thuringowa Central, QLD. 4817  
Phone: 07 4773 8411 Fax: 07 4773 8600

DRAWN: NRN Engineer Approved: Original Signed by C. Phillips Date: 13/12/1999  
CHECKED: WJP D.E.S. Approved: Original Signed by K. Shephard Date: 13/12/1999

**MAGNETIC FLOW METER INSTALLATION WIRING DIAGRAMS**

**STANDARD DRAWING WATER**

**10360**

A