



HAVE
YOUR
SAY



Ingham Road Four-lane Upgrade - Catalyst Court to Mathers Street, Mount St John haveyoursay.townsville.qld.gov.au

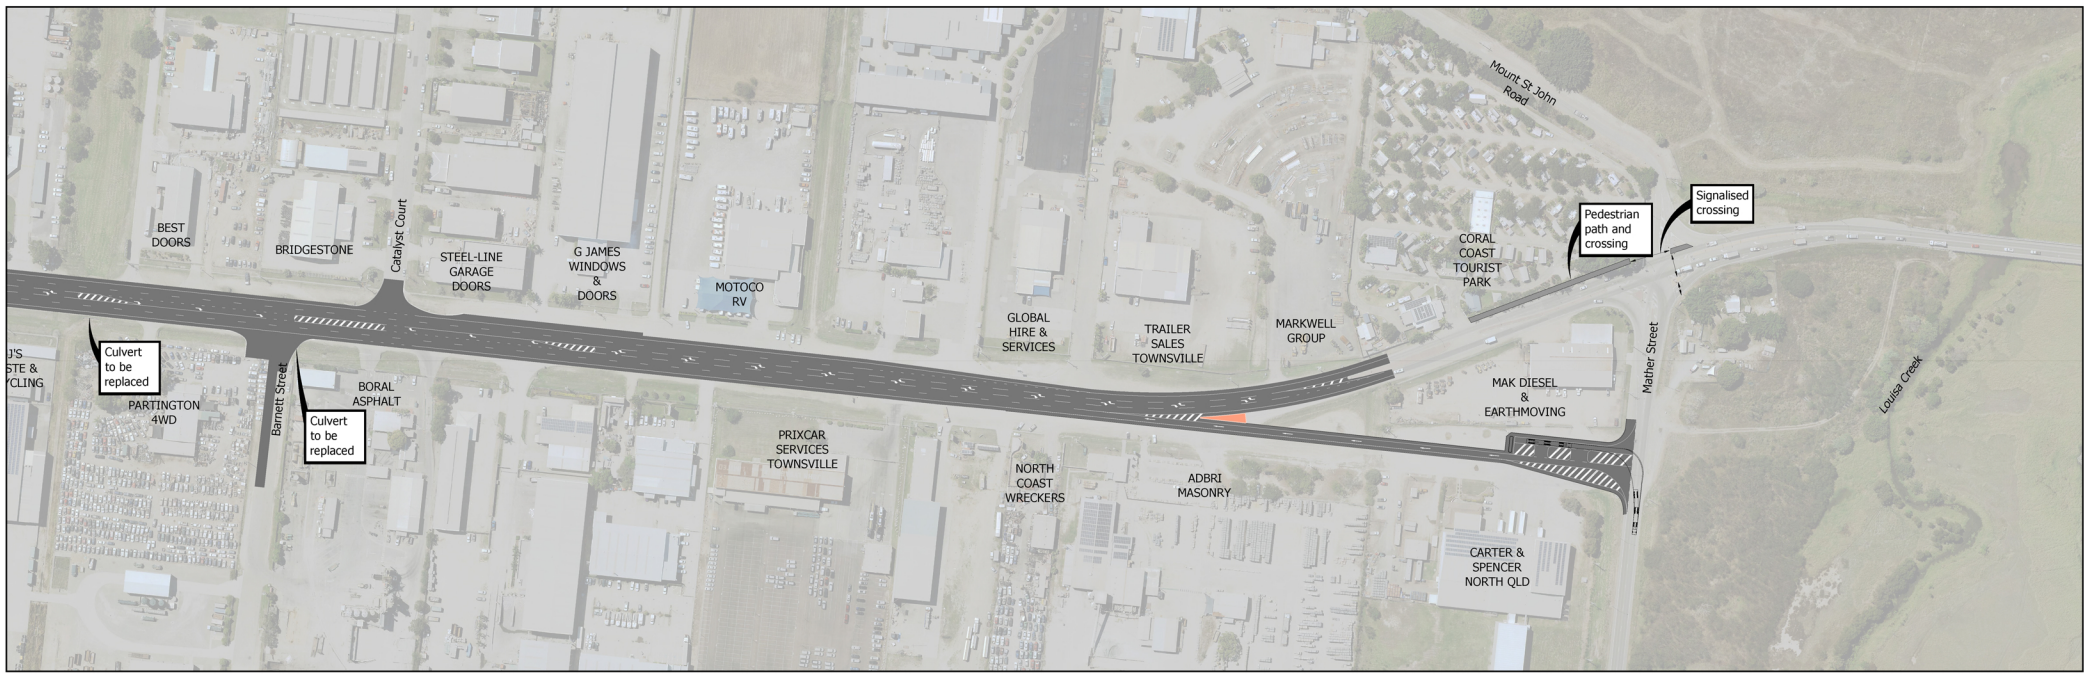

*All images for illustrative purposes only.

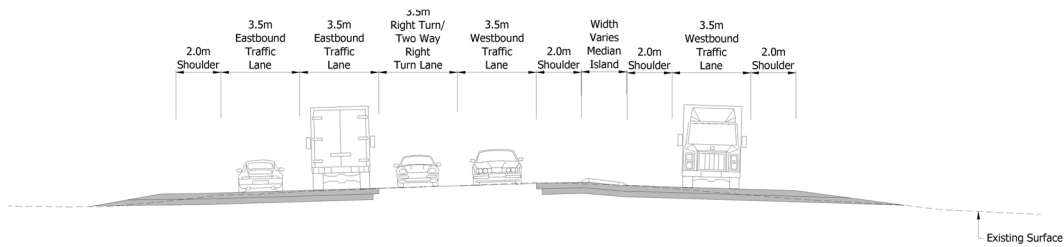

TYPICAL SECTION G
GAZETTED INGHAM (NEW SLIP ROAD) TIE TO EXISTING INGHAM ROAD

NOT FOR CONSTRUCTION