


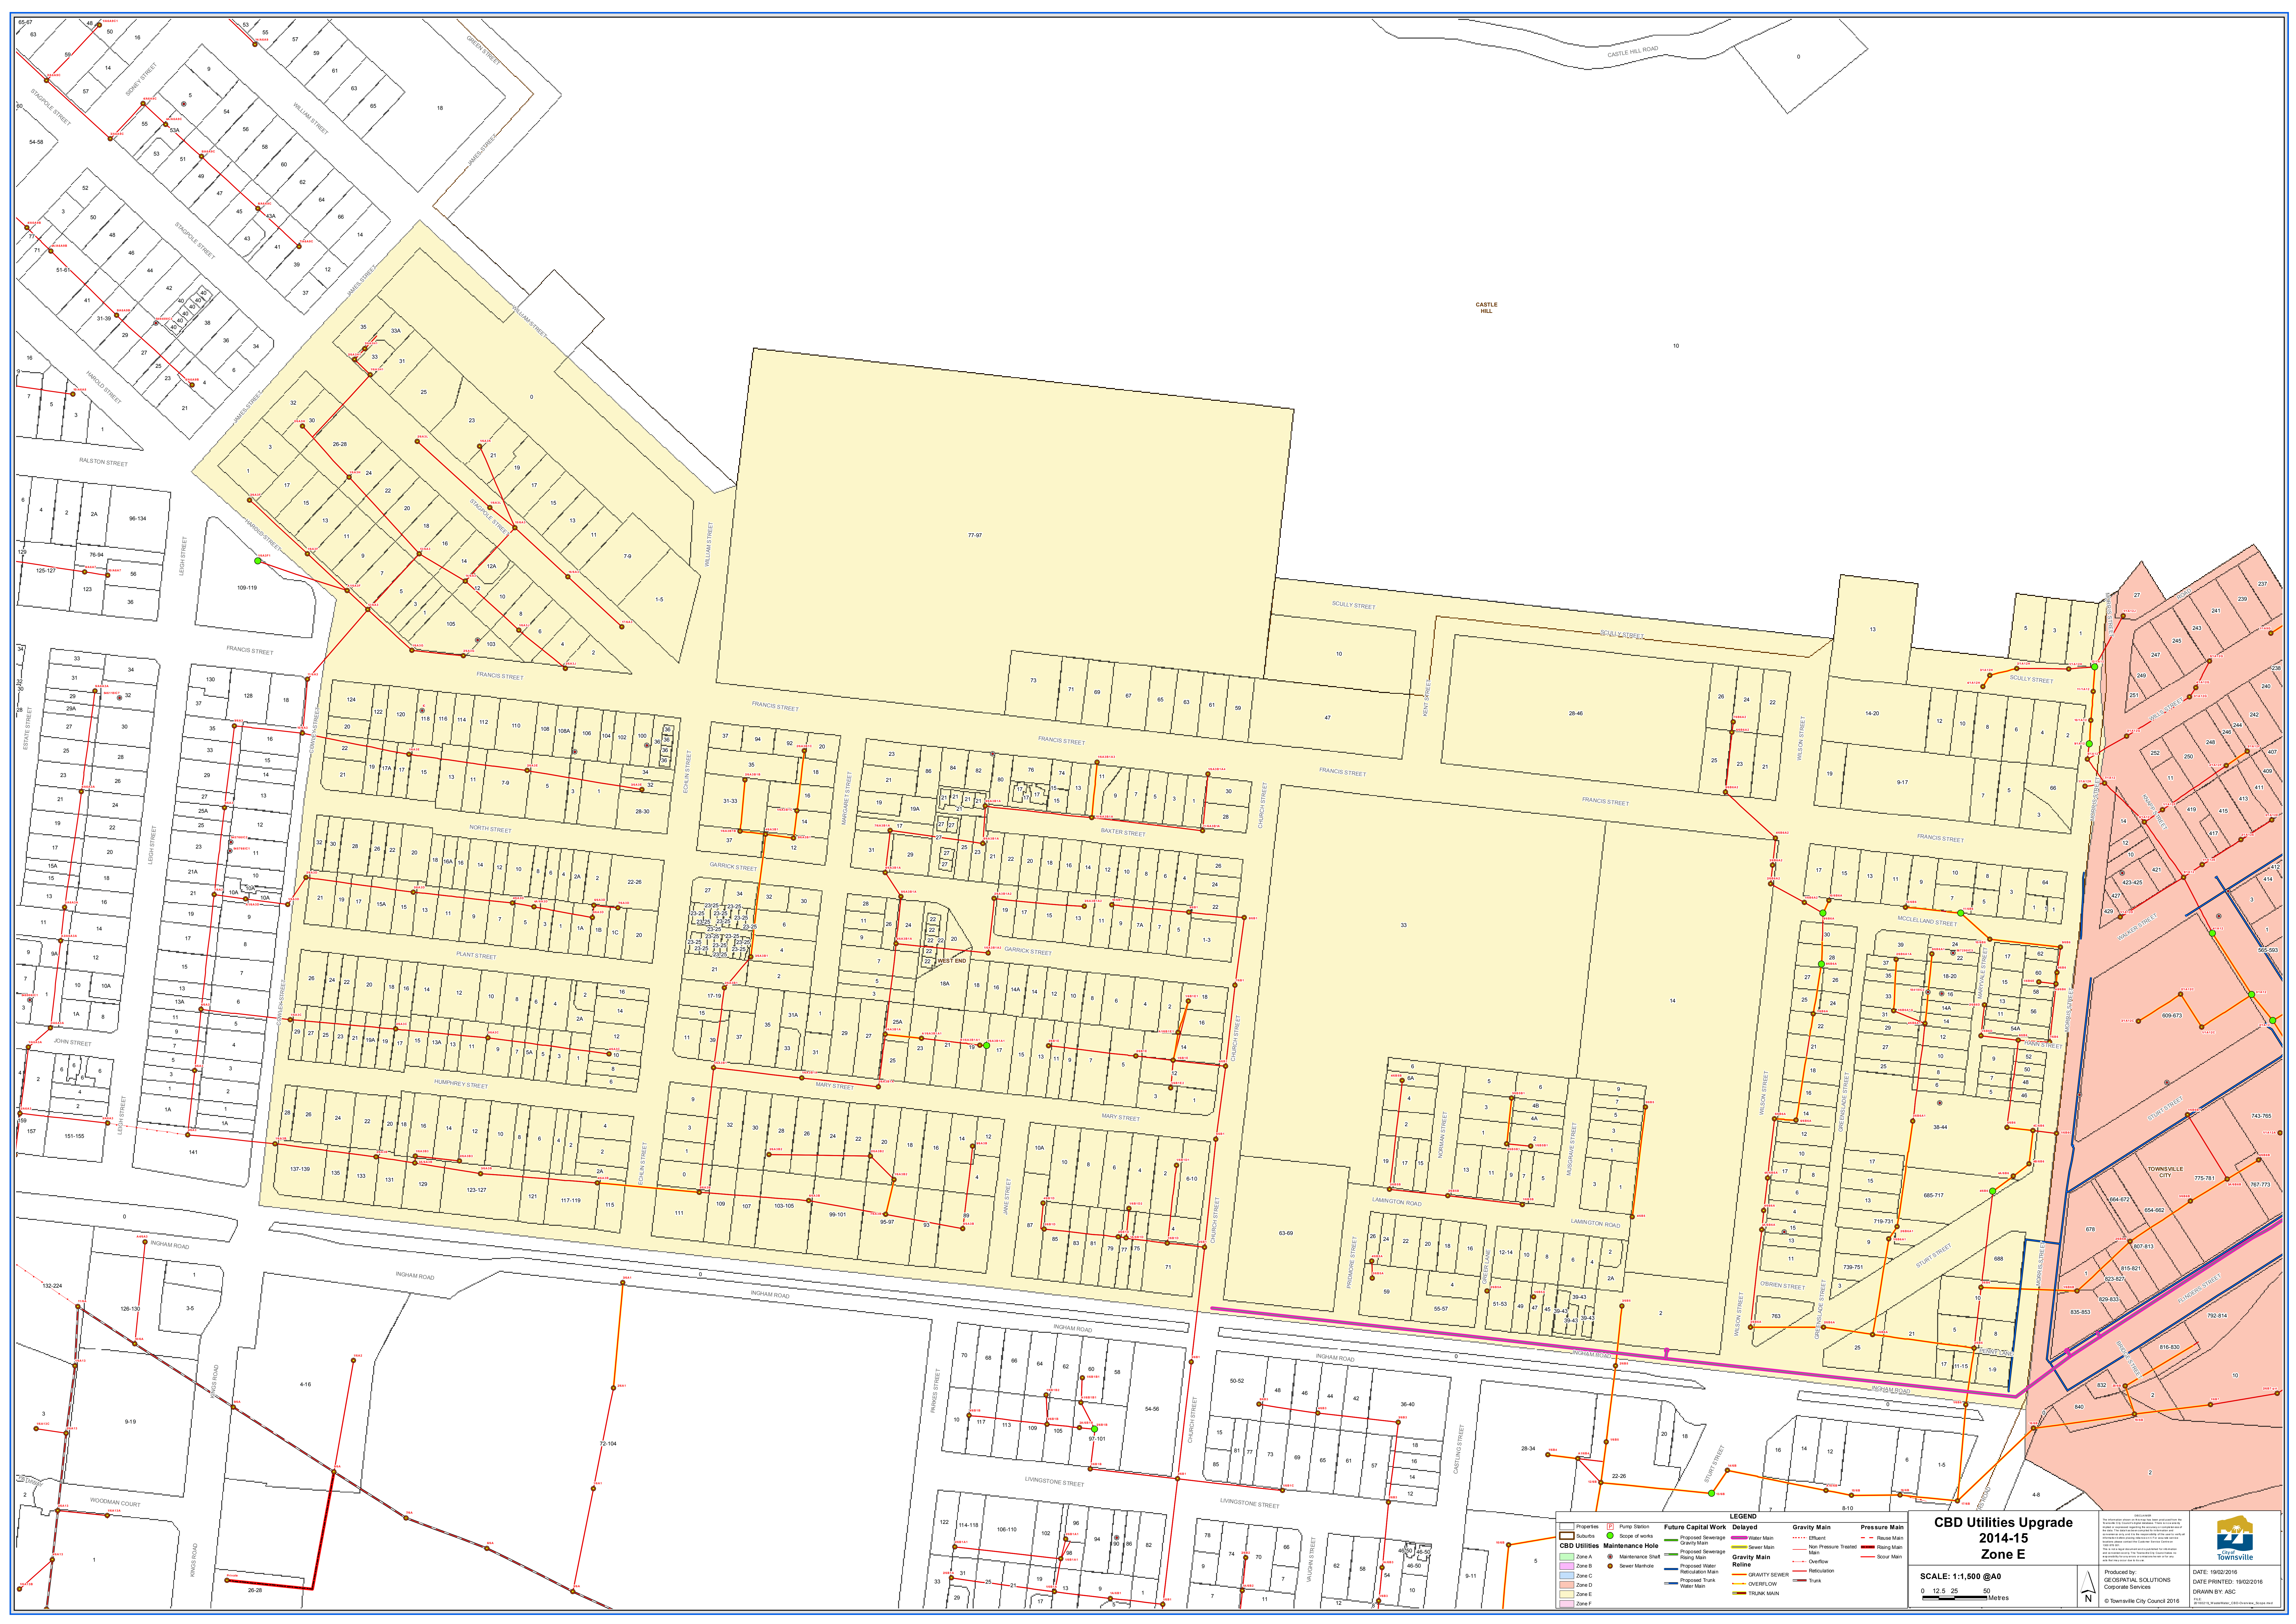

LEGEND

Properties	Pump Station	Future Capital Work	Gravity Main	Pressure Main
Suburbs	Maintenance Hole	Proposed Sewerage	Gravity Main	Pressure Main

0 12.5 25 50 Metres

CBD Utilities Upgrade 2014-15 Zone E

SCALE: 1:1,500 @A0

0 12.5 25 50 Metres

Produced by: GEOSPATIAL SOLUTIONS
Corporate Services

DATE: 19/02/2016
DATE PRINTED: 19/02/2016
DRAWN BY: ASC

Townsville City Council 2016