


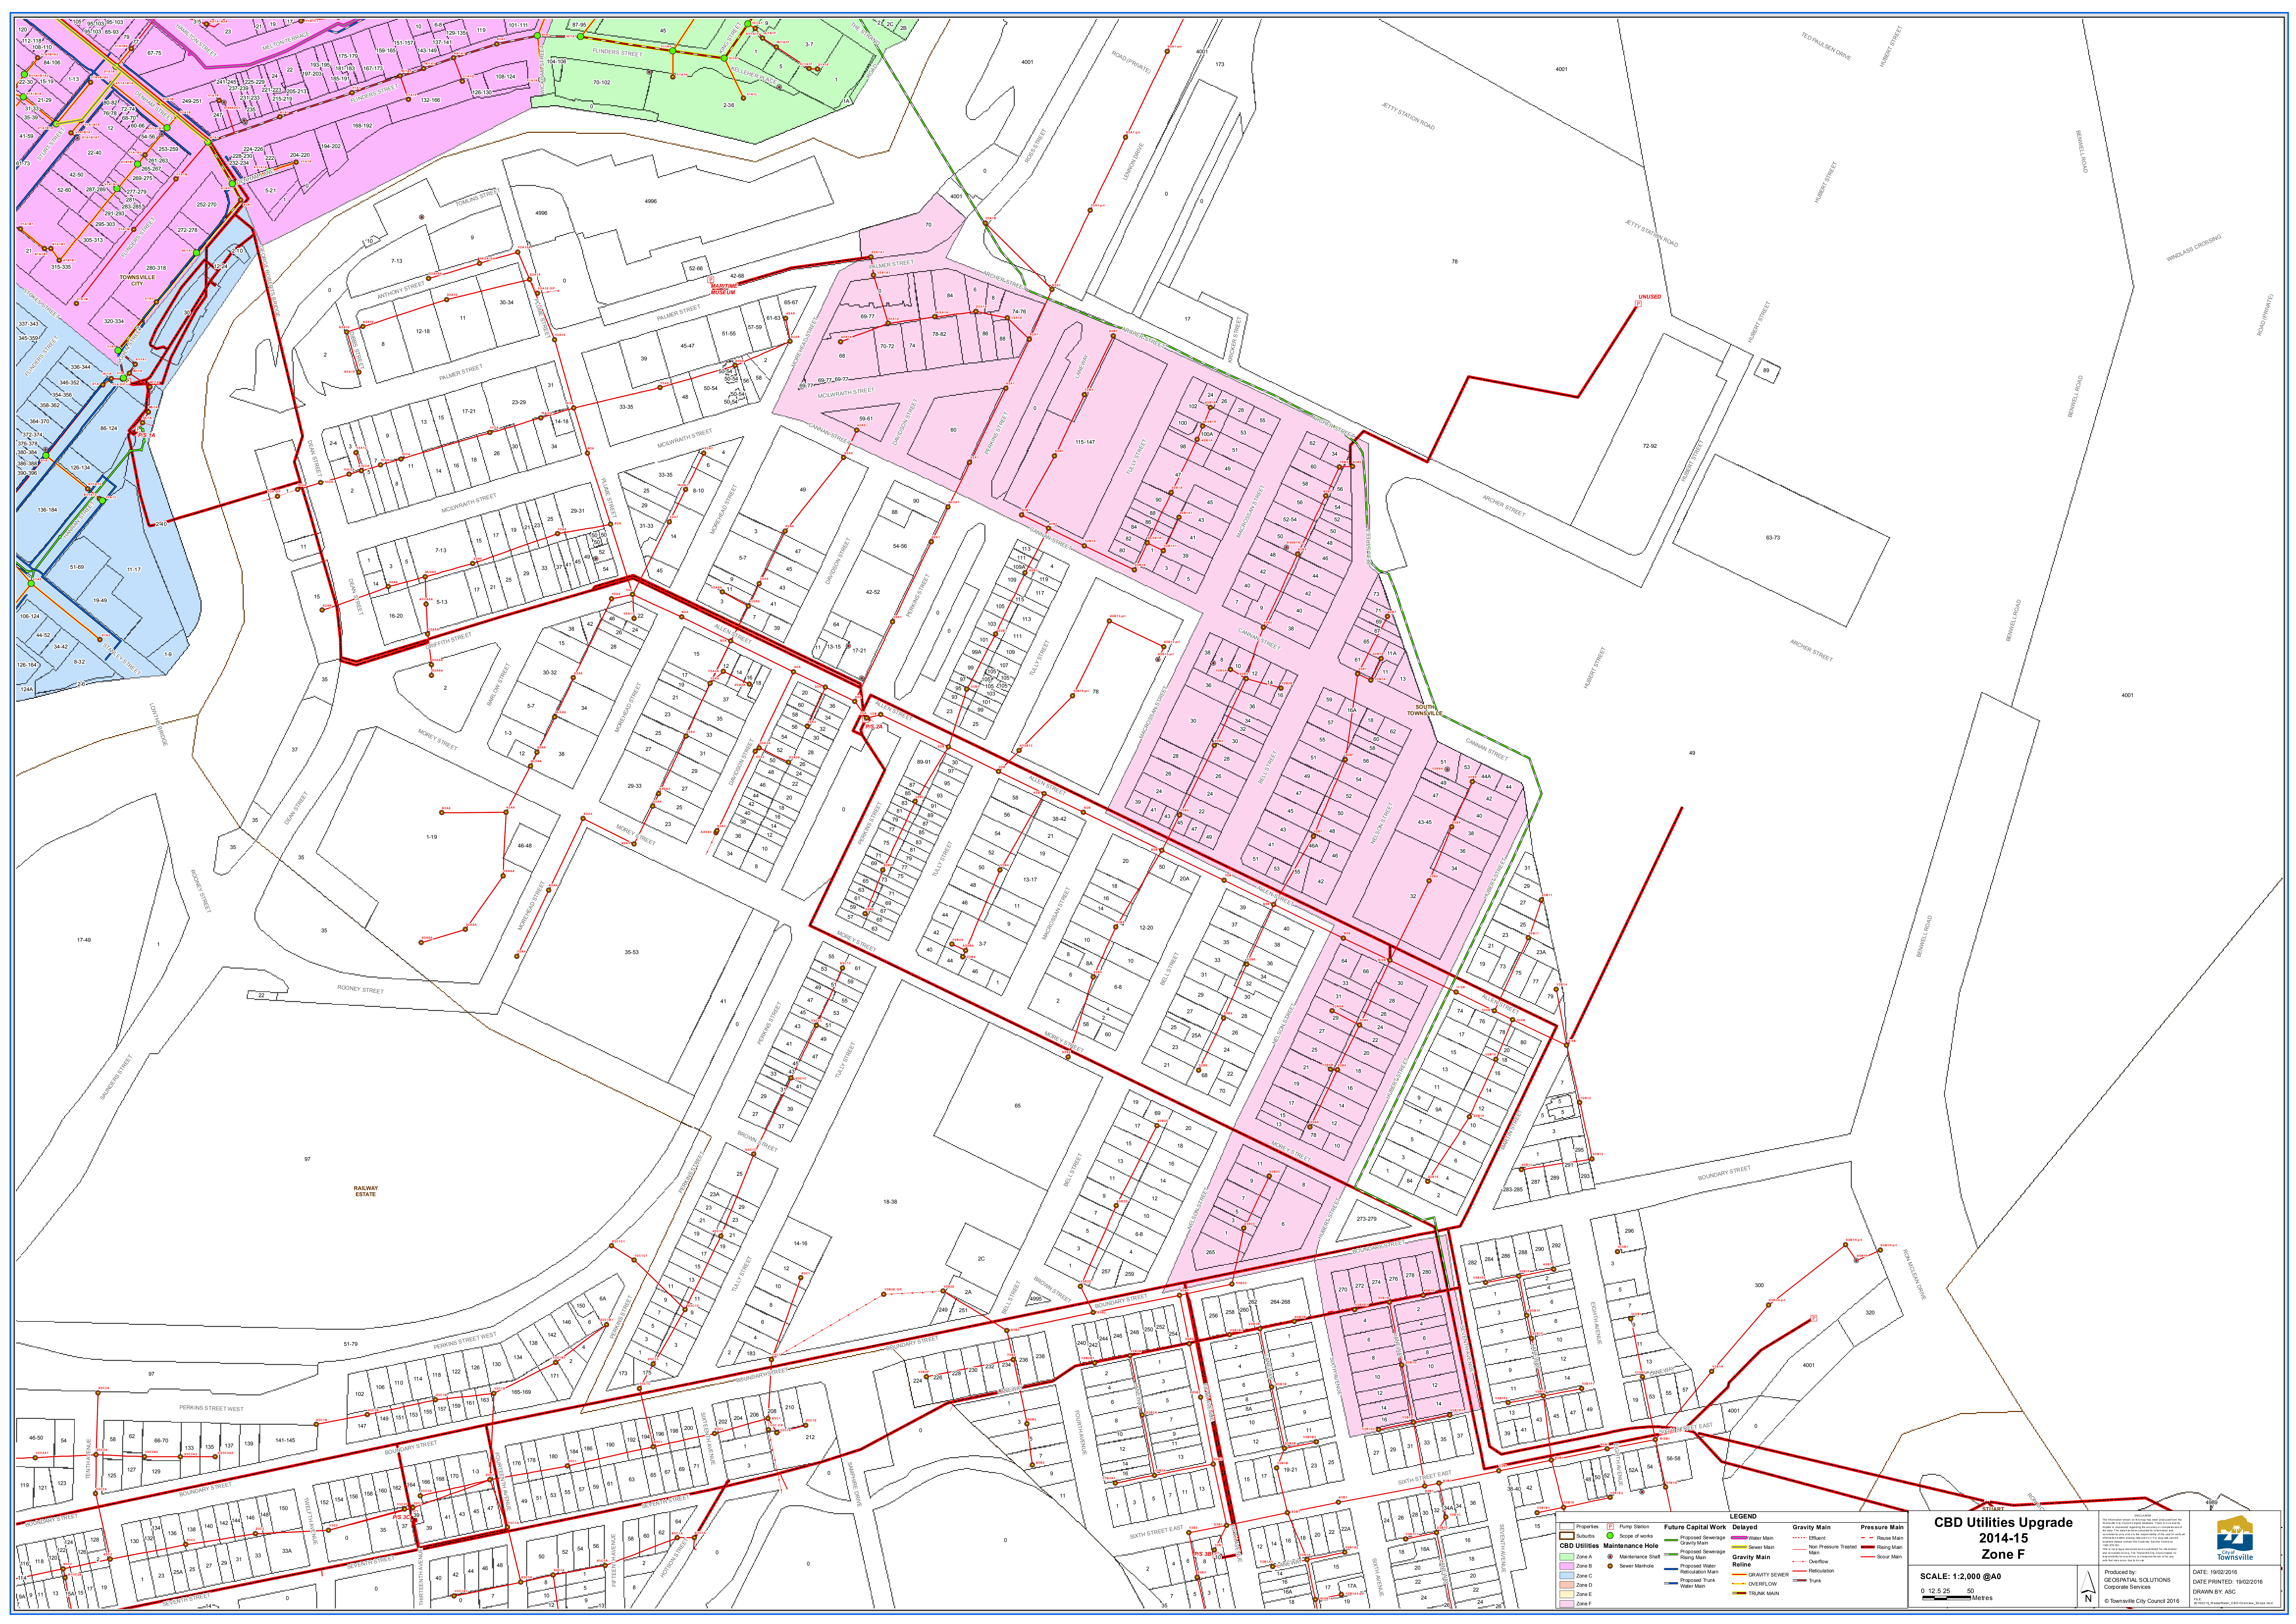

LEGEND

Properties	Pump Station	Future Capital Work	Gravity Main	Pressure Main
Suburbs	Slope of works	Proposed Sewerage	Gravity Main	Rising Main
CBD Utilities	Maintenance Hole	Proposed Sewerage	Gravity Main	Scour Main
Zone A	Maintenance Shaft	Proposed Sewerage	Gravity Main	
Zone B	Sewer Manhole	Proposed Sewerage	Gravity Main	
Zone C		Proposed Sewerage	Gravity Main	
Zone D		Proposed Sewerage	Gravity Main	
Zone E		Proposed Sewerage	Gravity Main	
Zone F		Proposed Sewerage	Gravity Main	

SCALE: 1:2,000 @A0

0 12.5 25 50 Metres

CBD Utilities Upgrade 2014-15 Zone F

Produced by: GEOSPATIAL SOLUTIONS
Corporate Services

DATE: 19/02/2016
DATE PRINTED: 19/02/2016
DRAWN BY: ASC

© Townsville City Council 2016

Townsville